



D1

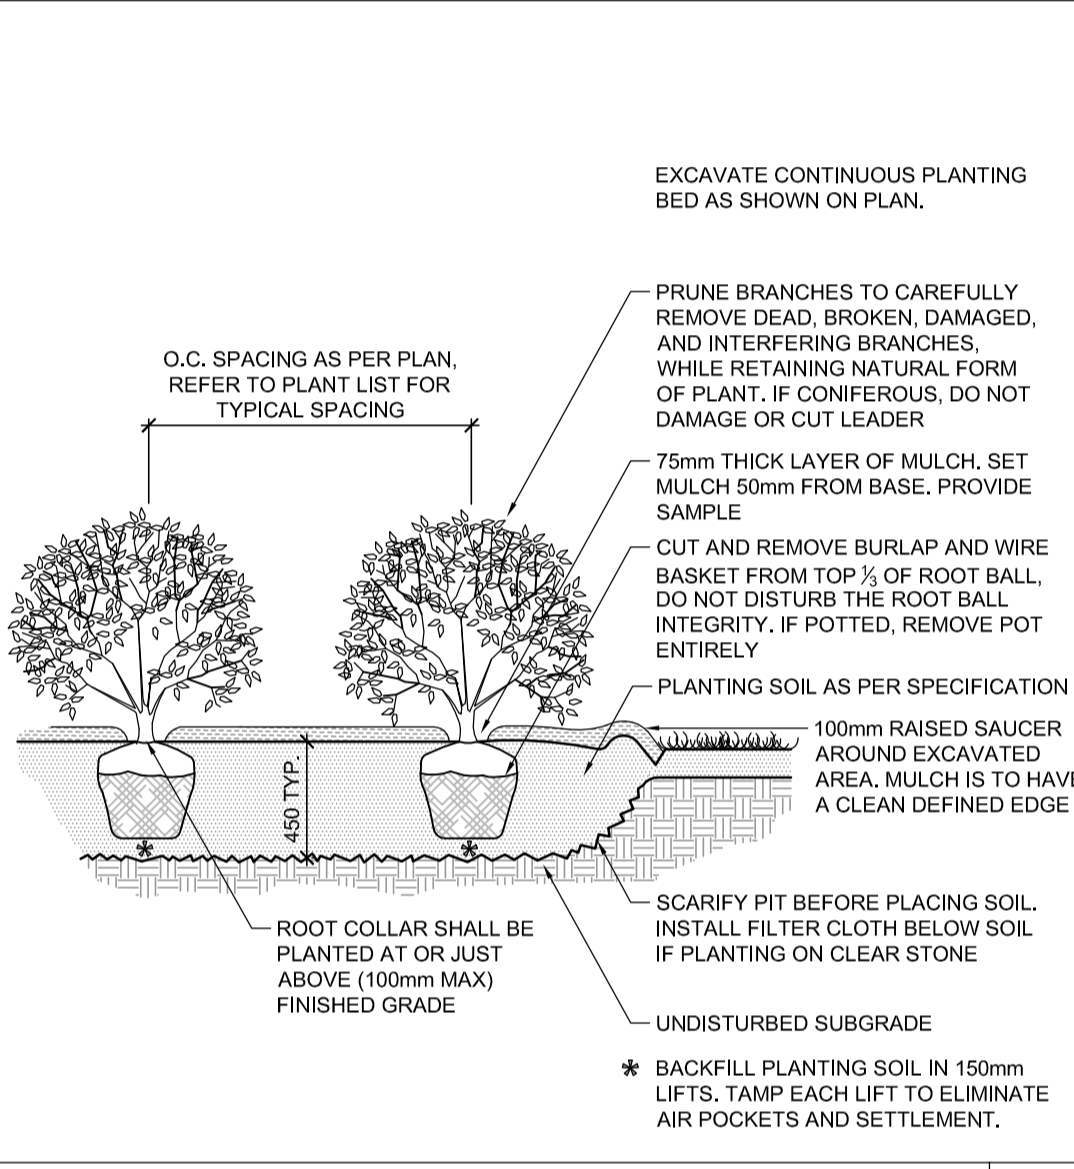



D2

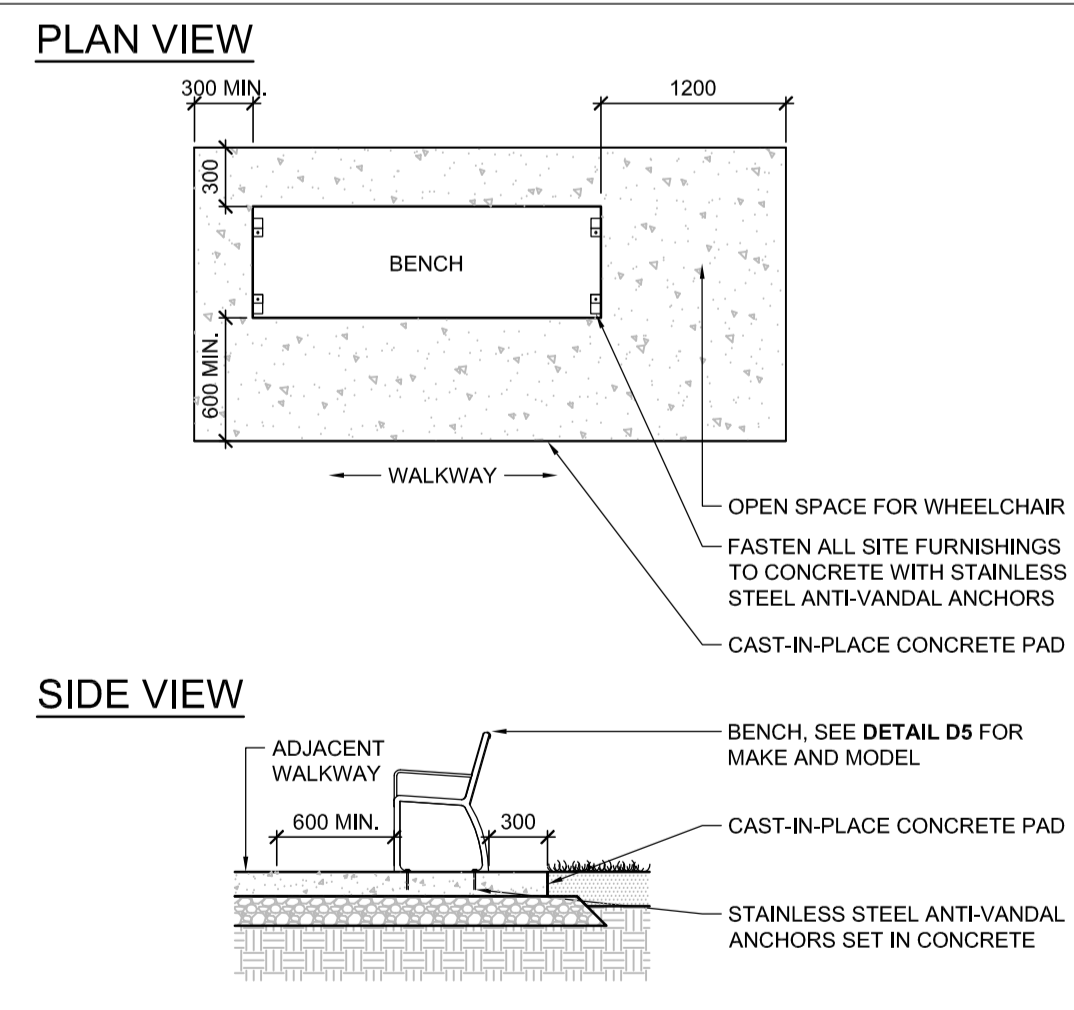


D3

NOTE:
 1. ALL SITE FURNISHINGS TO BE SECURED WITH BOLTS SET IN CONCRETE.
 2. DIMENSIONS TO DEFINE OPEN CLEARANCE AROUND BENCH.

BENCH ON CONCRETE PAD

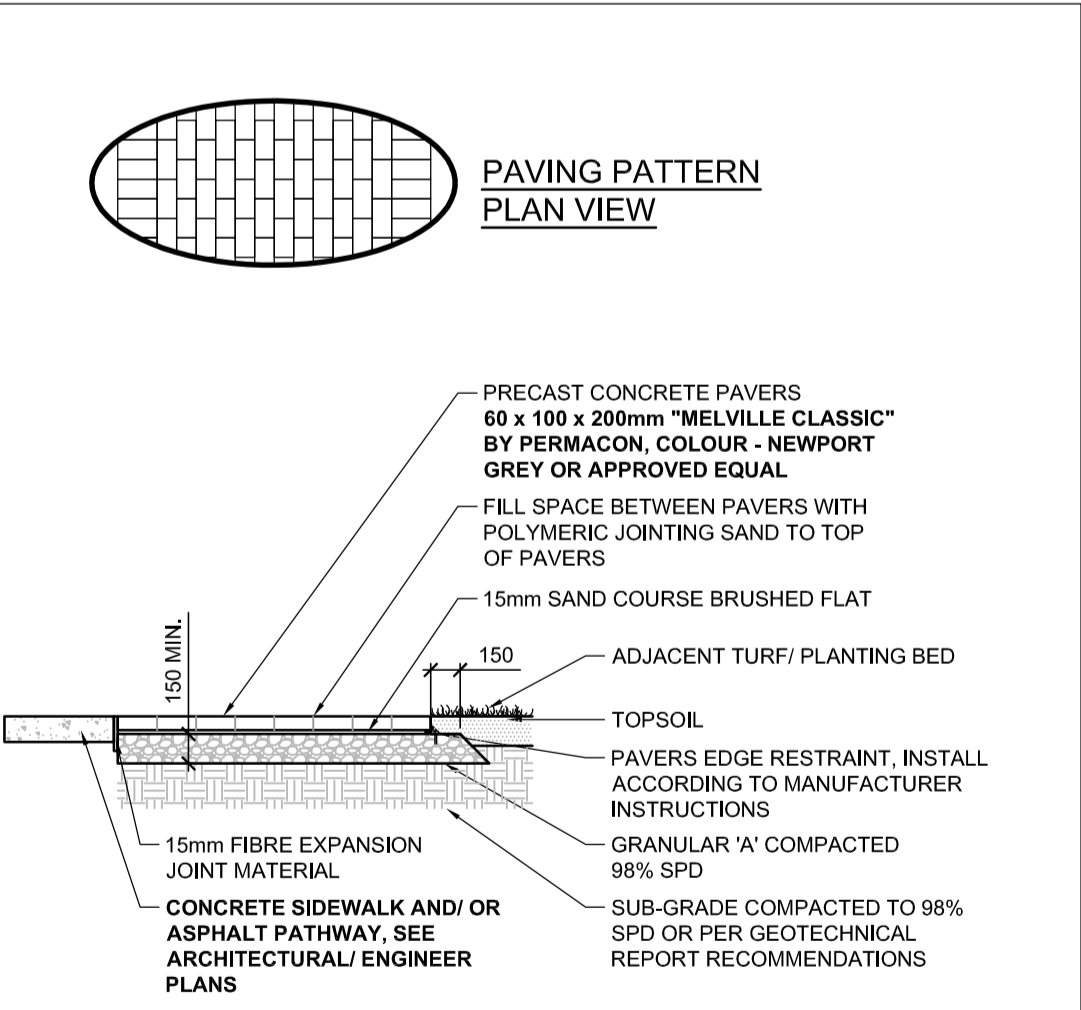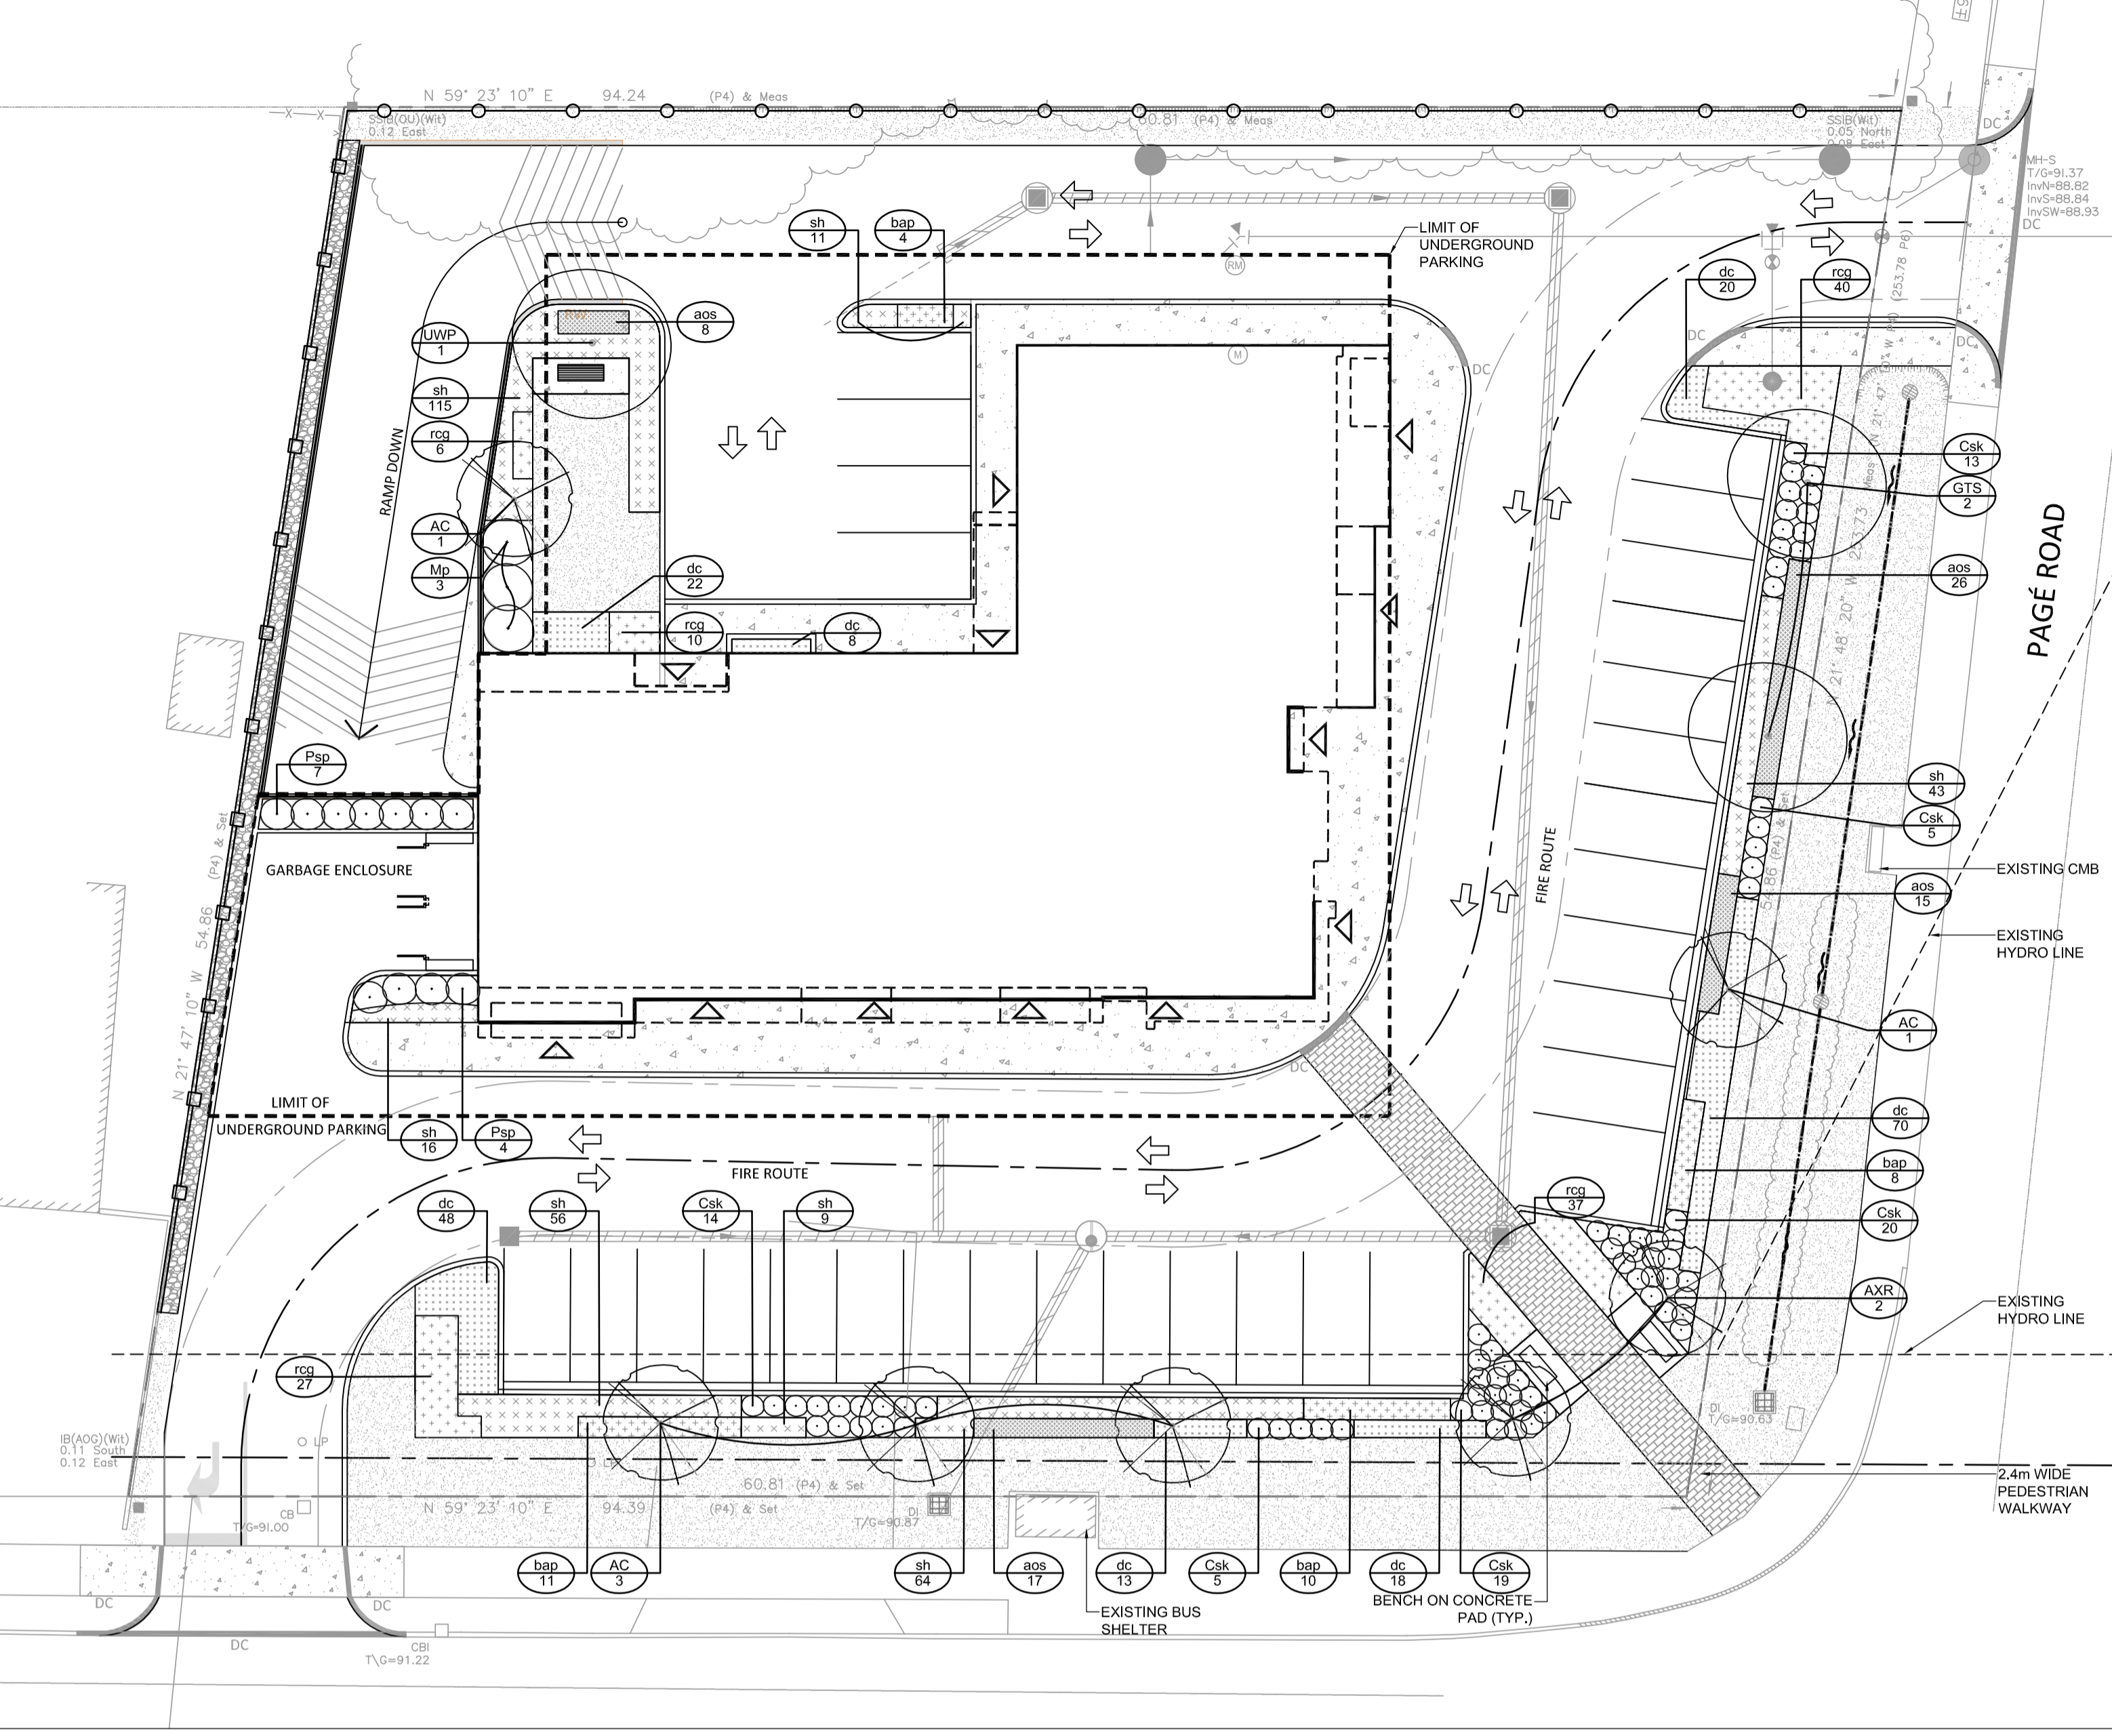

D4

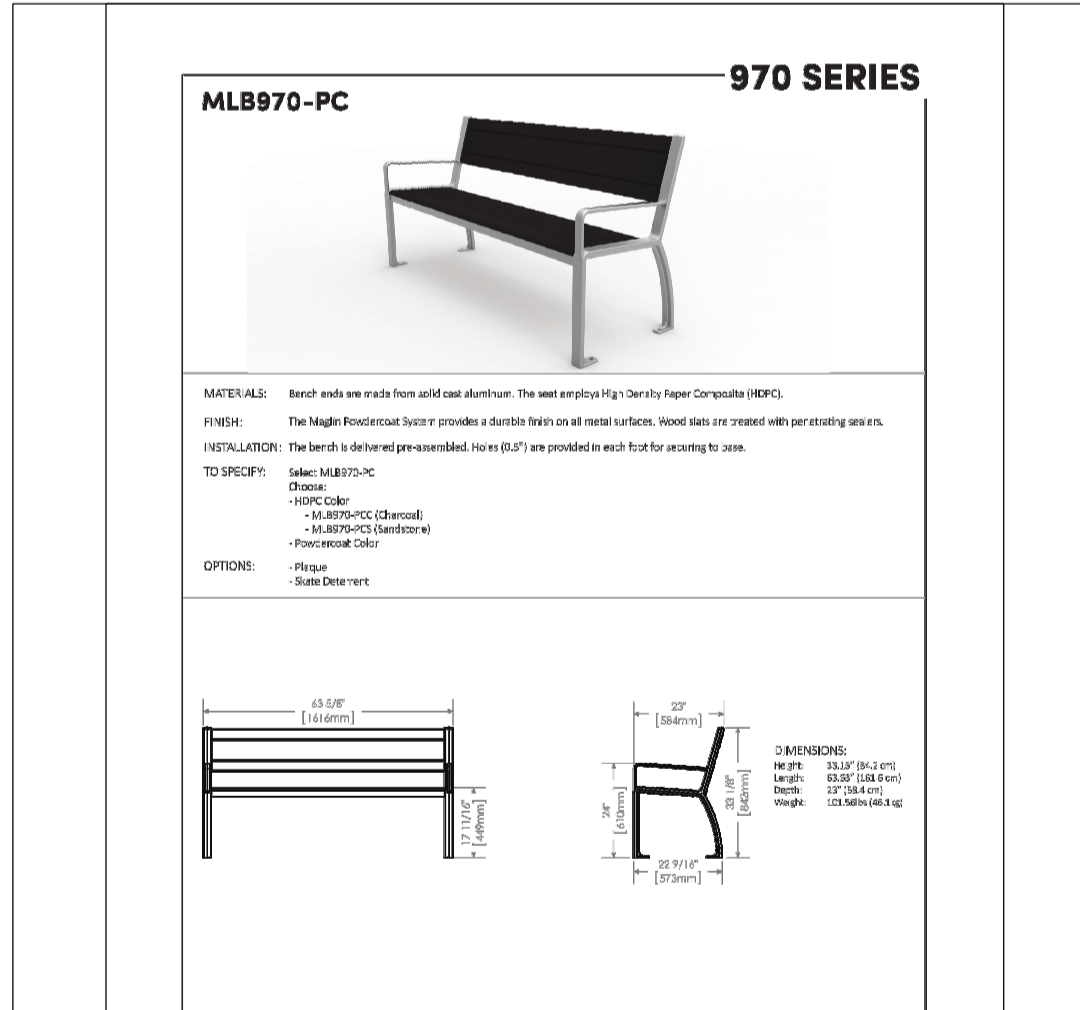

D5

NOT FOR CONSTRUCTION

SCALE

1:200

0 2 4 6 8

DESIGN

KW

CHECKED

RGJ

DRAWN

KW

CHECKED

RGJ

APPROVED

RGJ

REVISION

No.	REVISION	DATE	BY
3.	SECOND SUBMISSION FOR S.P.A.	JUN 12/18	RGJ
2.	ISSUED FOR SITE PLAN APPLICATION	DEC 15/17	RGJ
1.	ISSUED FOR COORDINATION	DEC 1/17	RGJ

FOR REVIEW ONLY

ASSOCIATION OF LANDSCAPE ARCHITECTS

NOVATECH
 Engineers, Planners & Landscape Architects
 Suite 200, 240 Michael Cowpland Drive
 Ottawa, Ontario, Canada K2M 1P6
 Telephone: (613) 254-9643
 Facsimile: (613) 254-5867
 Website: www.novatech-eng.com


LOCATION
CITY OF OTTAWA
3443 INNES ROAD

DRAWING NAME
LANDSCAPE PLAN

PROJECT No.
117077-00

REV
REV # 3

DRAWING No.
117077-L1

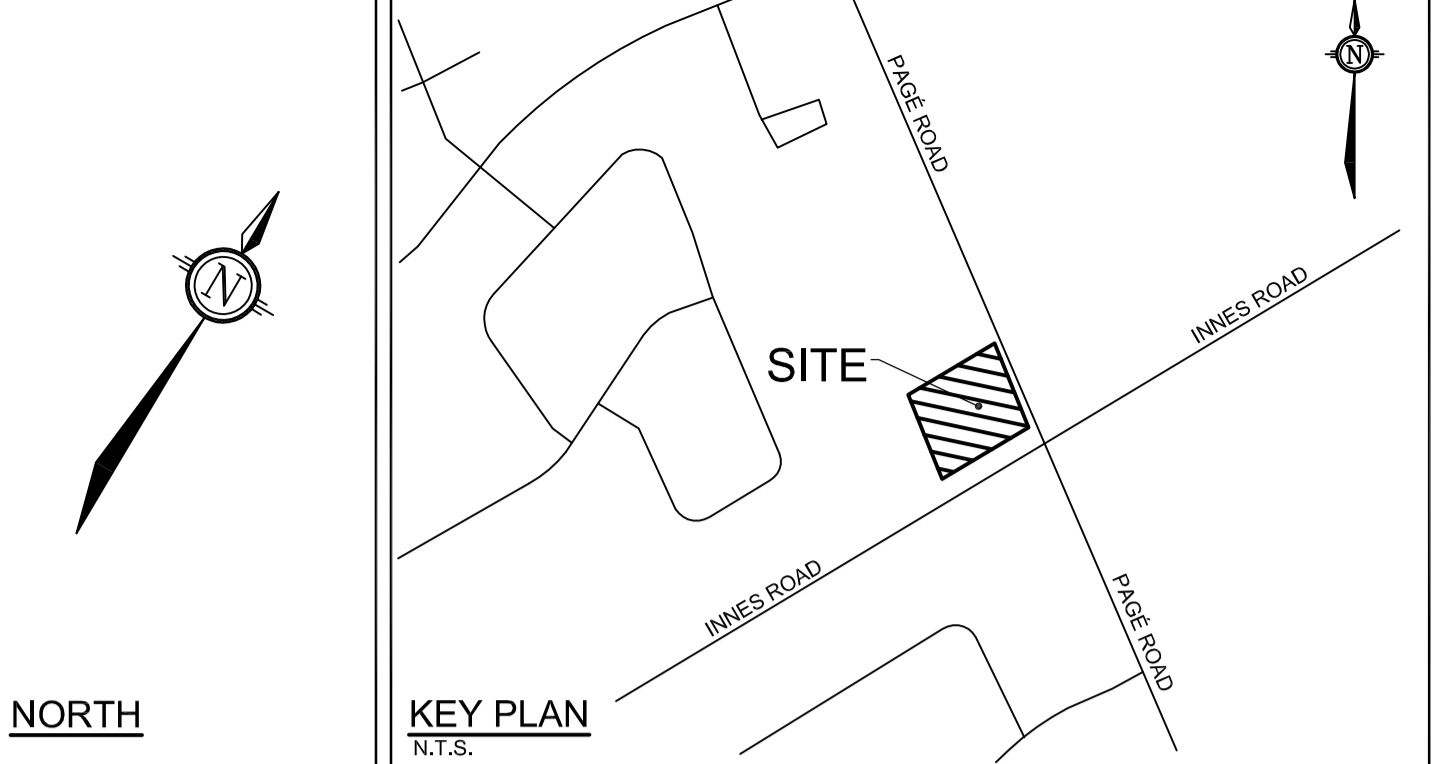

117077 - 3443 Innes Road - Plant List

KEY	QTY	BOTANICAL NAME	COMMON NAME	SIZE	COND	SPACING
Deciduous Trees						
AC	5	<i>Amelanchier canadensis</i> (single stem)	Downy Serviceberry	50mm Cal	WB	As Shown
AXR	2	<i>Amelanchier x grandiflora</i> 'Robin Hill'	Robin Hill Serviceberry	45mm Cal	WB	As Shown
GTS	2	<i>Gleditsia tricanthos</i> var. <i>inermis</i> 'Shademaster'	Shademaster Honeylocust	60mm Cal	WB	As Shown
LWIP	1	<i>Liriodendron 'Prospector'</i>	Prospector Elm	60mm Cal	WB	As Shown
Deciduous Shrubs						
Cak	76	<i>Cornus sericea</i> 'Kelsey'	Kelsey Dogwood	40cm HI	PT	80cm O.C.
Mp	3	<i>Myrica pensylvanica</i>	Bayberry	50cm HI	PT	180cm O.C.
Psp	11	<i>Physocarpus opulifolius</i> 'Seward'	Summer Wine Ninebark	50cm HI	PT	120cm O.C.
Perennials						
aos	66	<i>Aster oblongifolius</i> 'October Skies'	October Skies Aster	1g	PT	60cm O.C.
bap	33	<i>Baptisia australis</i> 'Purple Smoke'	Purple Smoke False Indigo	1g	PT	75cm O.C.
rcg	120	<i>Rudbeckia fulgida</i> 'Goldsturm'	Goldsturm Rudbeckia	1g	PT	60cm O.C.
Ornamental Grasses						
dc	188	<i>Deschampsia cespitosa</i>	Tufted Hair Grass	1g	PT	50cm O.C.
sh	314	<i>Sporobolus heterolepis</i>	Prairie Dropseed	1g	PT	50cm O.C.

M:\2017\117077\CAD\Landscaping\1-Plan\117077-L1.dwg, L-1, Jun 12, 2018 - 11:07am, kvastan