


\\lan-pc\1\2017 PROJECTS\Ashcroft Homes\Corkridge Elevations for SF\Block Elevations-171207-Rev01-Elevs.dwg, 08/12/2017 11:02:36 AM

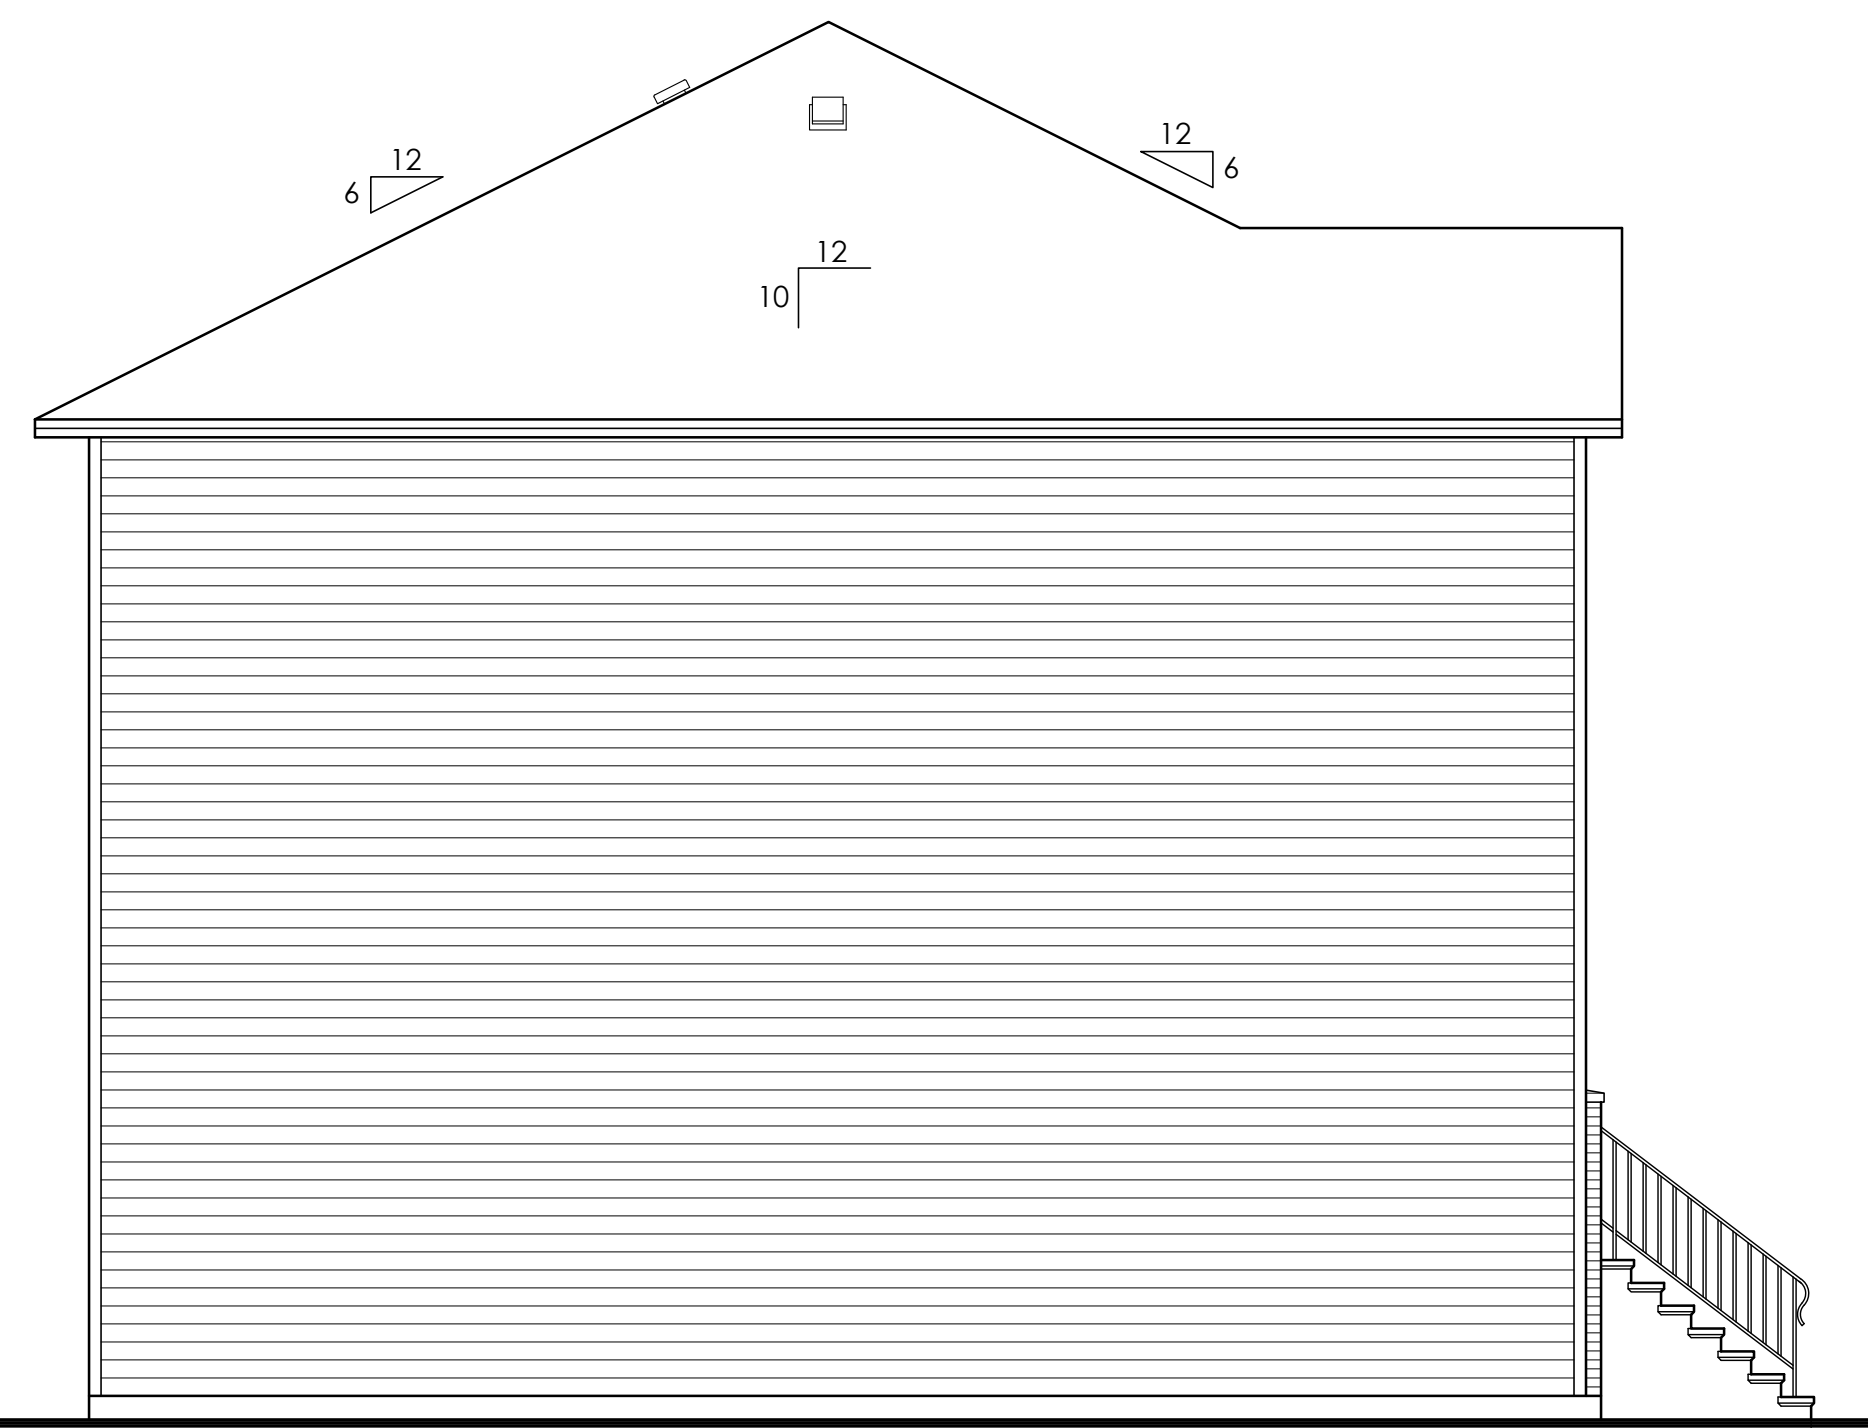

URBAN TOWN - 2 OPEN EXTERIOR UNIT

LEFT SIDE ELEVATION



URBAN TOWN - 2 OPEN EXTERIOR UNIT URBAN TOWN - 1 OPEN INTERIOR UNIT (Rev.) URBAN TOWN - 2 OPEN INTERIOR UNIT URBAN TOWN - 1 OPEN INTERIOR UNIT (Rev.) URBAN TOWN - 2 OPEN INTERIOR UNIT URBAN TOWN - 1 OPEN INTERIOR UNIT (Rev.) URBAN TOWN - 1 OPEN EXTERIOR UNIT

FRONT ELEVATION

M. David Blakely
Architect Inc.
2200 Prince of Wales Dr. - Suite 101
Ottawa, Ontario K2E 6Z9
Phone (613) 226-8811 Fax (613) 226-7942

GENERAL NOTES:
1. THE CONTRACTOR IS RESPONSIBLE FOR CHECKING AND VERIFYING ALL DIMENSIONS. ANY DISCREPANCY MUST BE REPORTED TO M. DAVID BLAKELY ARCHITECT INC.
2. ALL WORK AND MATERIALS TO BE IN COMPLIANCE WITH ALL CODES, REGULATIONS, AND BY-LAWS.
3. ADDITIONAL DRAWINGS MAY BE ISSUED FOR CLARIFICATION TO ASSIST THE PROPER EXECUTION OF WORK. SUCH DRAWINGS WILL HAVE THE SAME MEANINGS AND INTENT AS IF THEY WERE INCLUDED WITH THE PLANS IN CONTRACT DOCUMENTS.
4. DO NOT SCALE DRAWINGS.
5. THIS DRAWING SHALL NOT BE USED OR COPIED WITHOUT THE AUTHORIZATION OF THE ARCHITECT.

6. THIS DRAWING SHALL NOT BE USED FOR PERMIT OR CONSTRUCTION UNLESS THE DRAWING BEARS THE ARCHITECT'S SEAL AND SIGNATURE.
7. THIS REPRODUCTION SHALL NOT BE ALTERED.

POST SCHEDULE
P1 - 3" DIA. ADJUSTABLE STEEL TELEPOST - 8500 lbs. CAP. (MIN.)
P2 - 2"x4.0 OR 8" (AS APPLICABLE)
P3 - 3"x4.0 OR 8" (AS APPLICABLE)
P4 - 4"x4.0 OR 8" (AS APPLICABLE)
P5 - 5"x4.0 OR 8" (AS APPLICABLE)
P6 - HSS 3"x3x.188" c/w 6"x10"x3/8" Base Plate and 8"x8"x3/8" Cap. Plate, w/ 2, 3/4" dia. Anchor Bolts
P7 - HSS 3"x3x.188" c/w 12"x12"x1/2" Base Plate and 8"x8"x3/8" Cap. Plate, w/ 4, 3/4" dia. Anchor Bolts

BRICK LINTEL SCHEDULE
OPENING UP TO ANGLE SIZE
5'-0" 1:3 1/2"x3 1/2"x5 1/4"
7'-0" 1:4 x3 1/2"x5 1/4"
8'-0" 1:5 x3 1/2"x5 1/4"
9'-0" 1:5 x3 1/2"x 3/8"
10'-0" 1:6 x4 x 3/8"

ARCHITECT SEAL:

No.	DATE	DESCRIPTION	REV.	No.	DATE	DESCRIPTION	REV.
1.	08/12/17	FOR SITE PLAN CONTROL	SM	24.			
2.				23.			
3.				22.			
4.				21.			
5.				20.			
6.				19.			
7.				18.			
8.				17.			
9.				16.			
10.				15.			
11.				14.			

A - DETAIL NUMBER
B - SHEET NUMBER (DETAIL REQUIRED)
C - SHEET NUMBER (DETAIL LOCATION)

PROJECT: **BLOCK ONE OAKRIDGE GATE OTTAWA, ONTARIO**

CLIENT:

DRAWING TITLE: **FRONT / LEFT ELEVATIONS TOWNHOMES**

DATE: DEC., 2017. SCALE: 3/16" = 1'-0"

DRAWN BY: SBM CHECKED: MDB

SHEET No.: **A**