


NOTES:

1. DO NOT SCALE DRAWING.
2. CONTRACTOR TO VERIFY ALL DIMENSIONS AND NOTIFY THE ARCHITECT OF ANY DISCREPANCIES BEFORE ANY WORK COMMENCES.
3. THIS DRAWING SHOULD BE READ IN CONJUNCTION WITH THE LANDSCAPING, STRUCTURAL, ELECTRICAL, MECHANICAL, AND PLUMBING DRAWINGS.
4. VERIFY DIMENSIONS WITH SURVEY DRAWINGS PREPARED BY FARLEY, SMITH & DENIS SURVEYING LIMITED DATED JULY 30, 2008. FILE NO. 280-08.

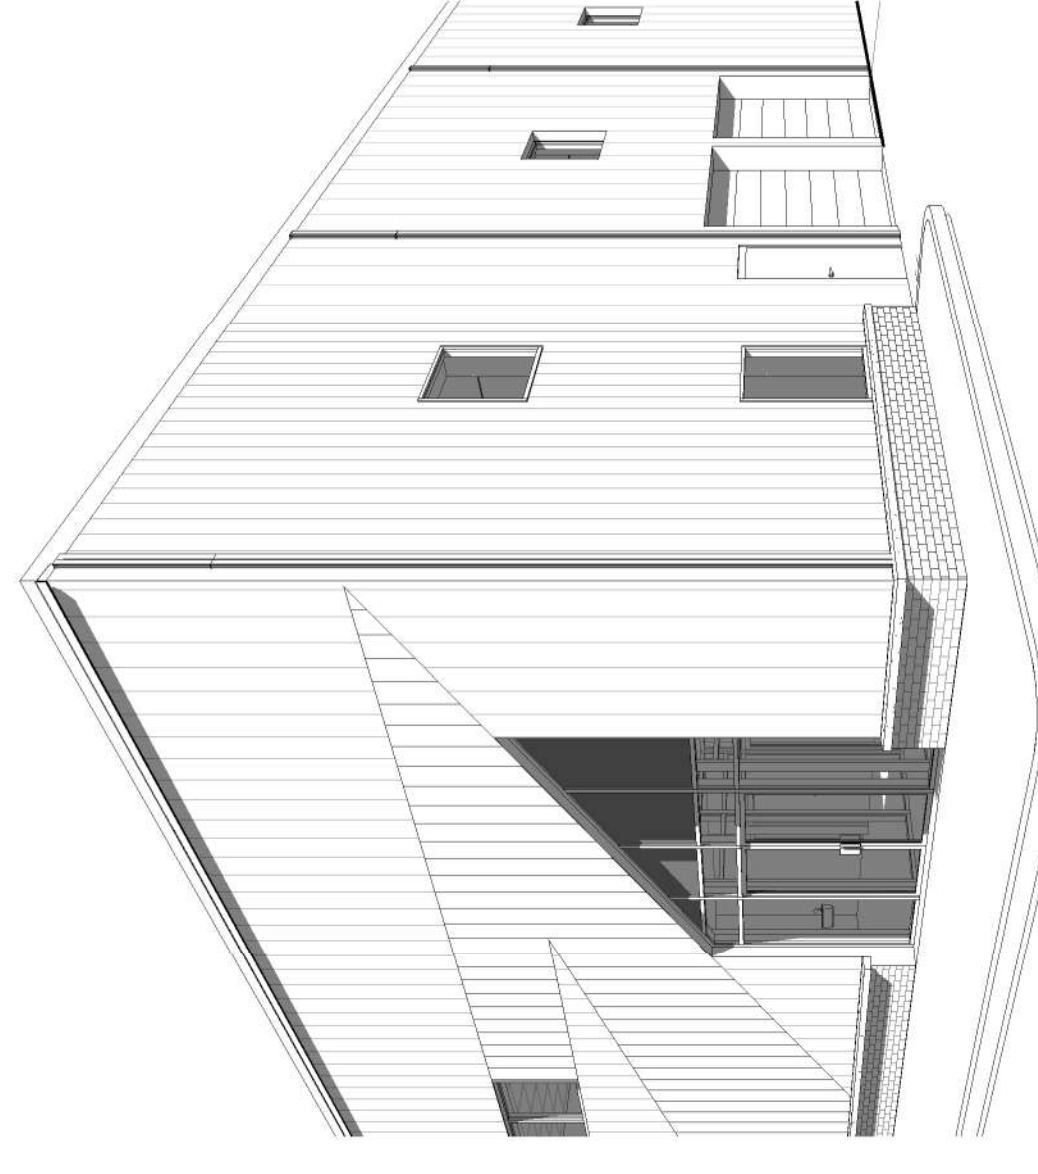


5 ISOMETRIC VIEW (SOUTH WEST CORNER)

SCALE: 1:1.5


MATERIALS:

1. SPLIT FACE ARCHITECTURAL CONCRETE BLOCK TYPE AND COLOUR AS PER OWNER
2. PRE-CAST SILL EQUIVALENT TO: "ARRISCRAFT INTERNATIONAL" NO SECTIONS LESSER THAN 610mm IN LENGTH UNLESS APPROVED BY ARCHITECT
3. PARGING WITH SACK RUBBED FINISH ON EXPOSED CONCRETE
4. CORRUGATED METAL PANEL EQUIVALENT TO: "VICWEST CL 7040" COLOUR - CAMBRIDGE WHITE
5. CORRUGATED METAL PANEL EQUIVALENT TO: "VICWEST CL 7040" COLOUR - BRIGHT RED
6. GLAZING EQUIVALENT TO: "KAWNEER ISOPORT 5118" HERMETICALLY SEALED GLAZING FIXED
7. ALUMINUM CURTAIN WALL SYSTEM EQUIVALENT TO: "KAWNEER LCOO SERIES SYSTEM 1" MULLIONS TO BE THERMALLY BROKEN MULLIONS TO BE CLEAR ANODIZED
8. SPANDREL PANEL PANEL COLOUR TO OWNERS AND ARCHITECTS APPROVAL
9. GARAGE DOORS AND FRAMES TO BE PAINTED. COLOUR TO OWNERS AND ARCHITECTS APPROVAL
10. CORRUGATED METAL ROOFING AS PER: PREFAB BUILDING CONSULTANT COLOUR TO OWNERS AND ARCHITECTS APPROVAL

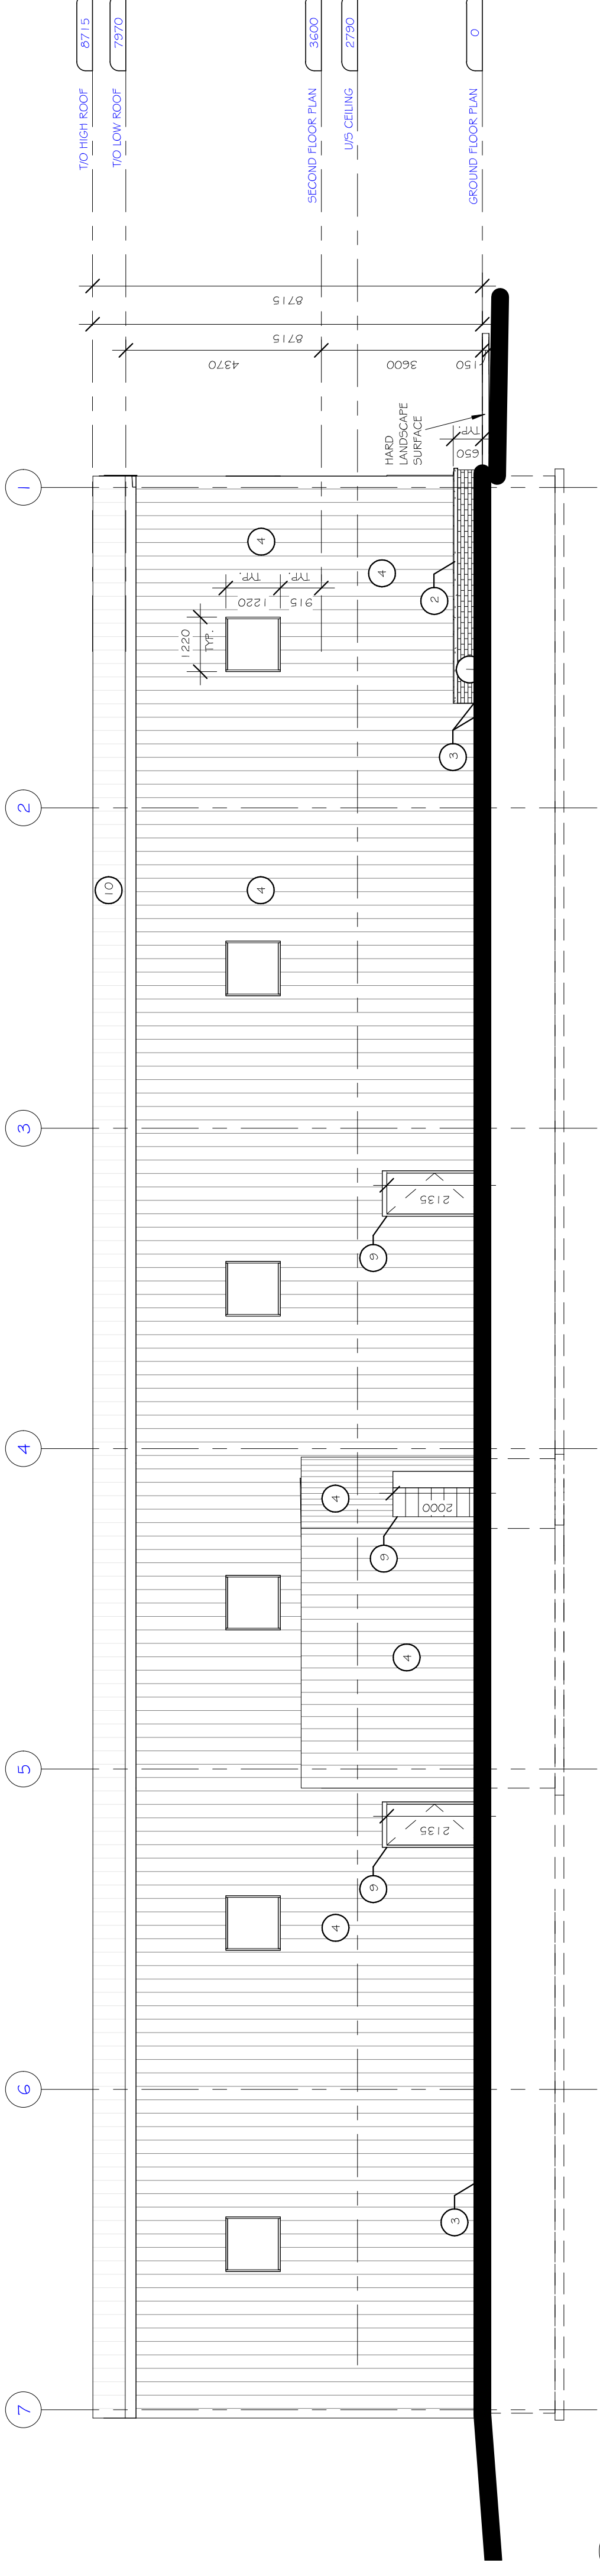


1 EAST ELEVATION

SCALE: 1:1.00

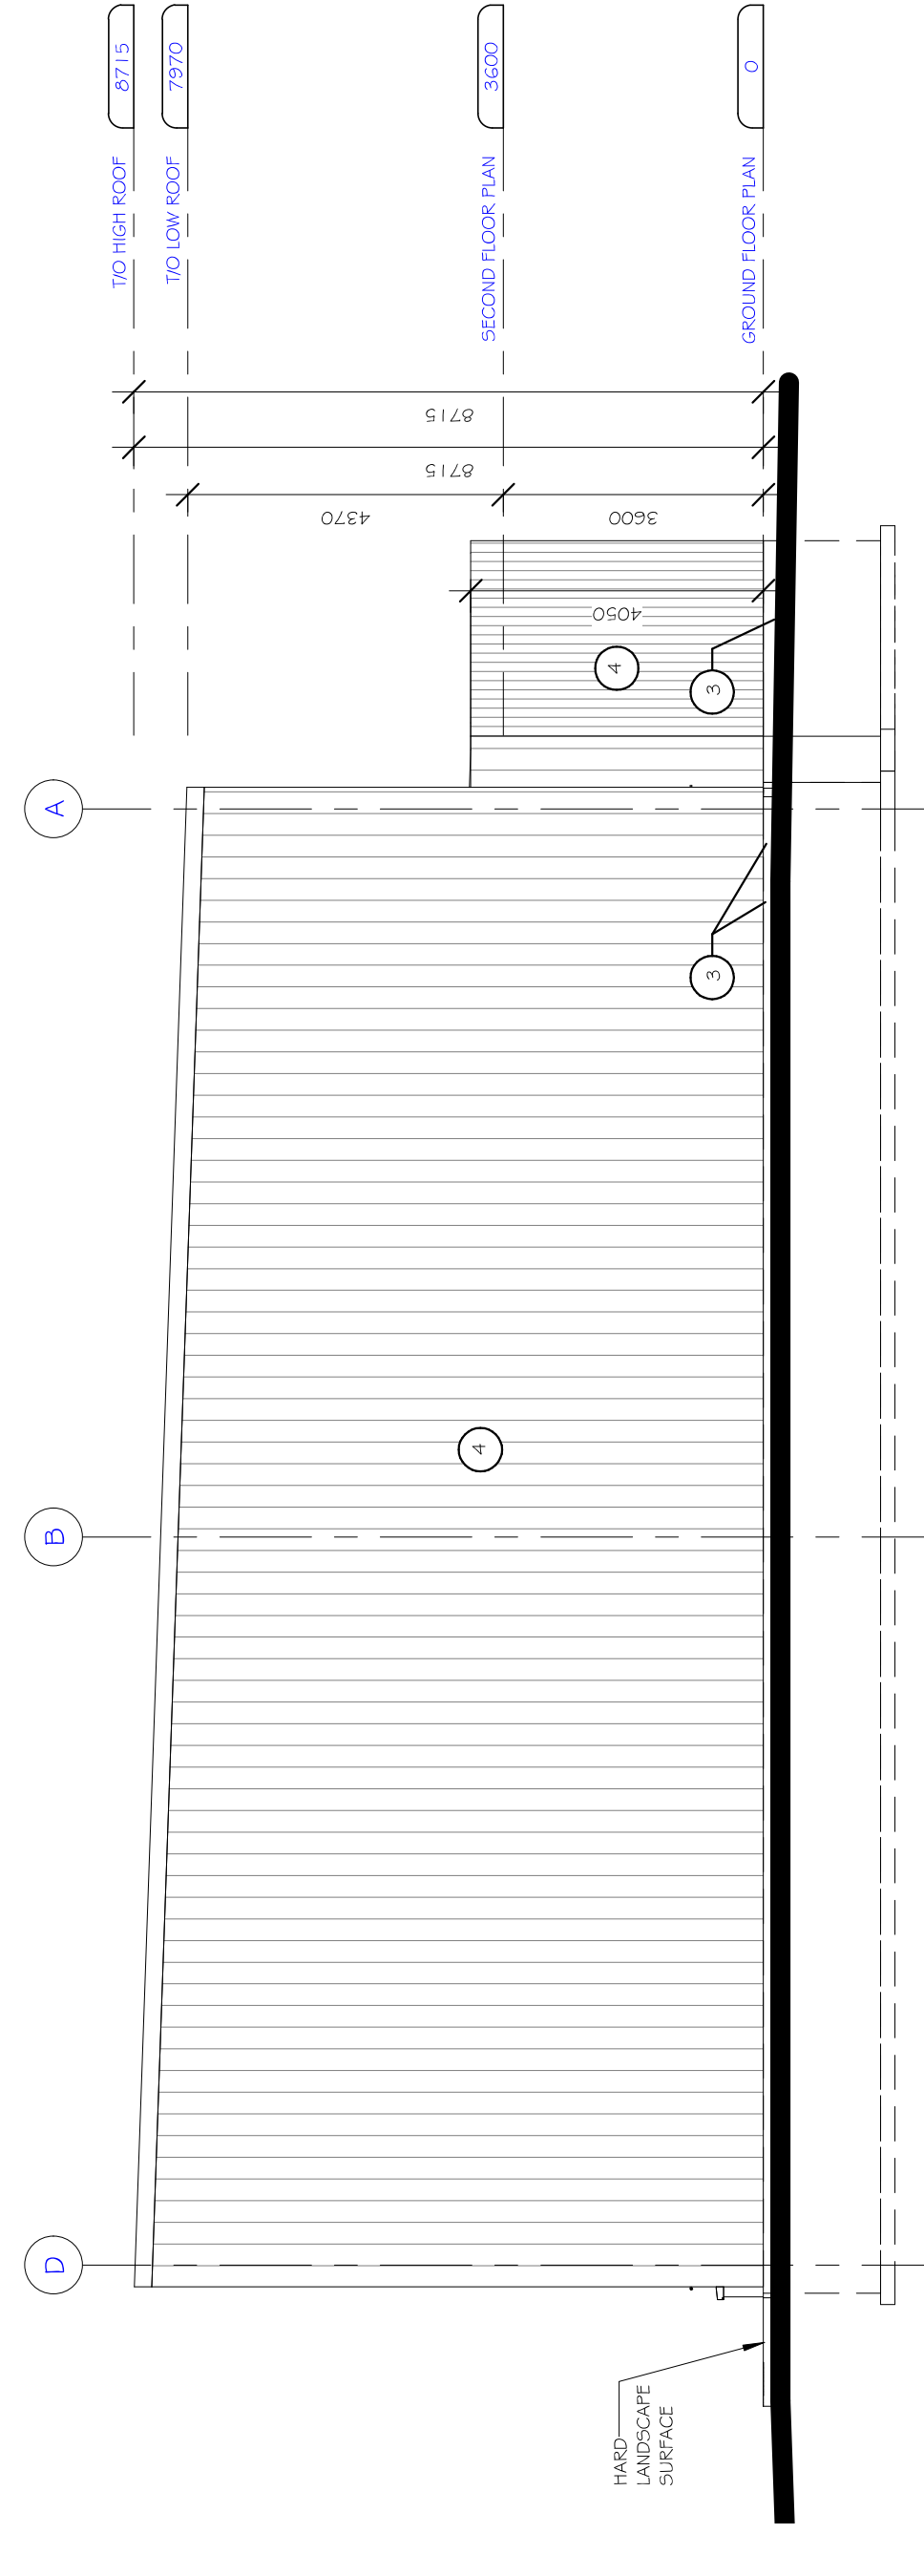


2 SOUTH ELEVATION

SCALE: 1:1.00

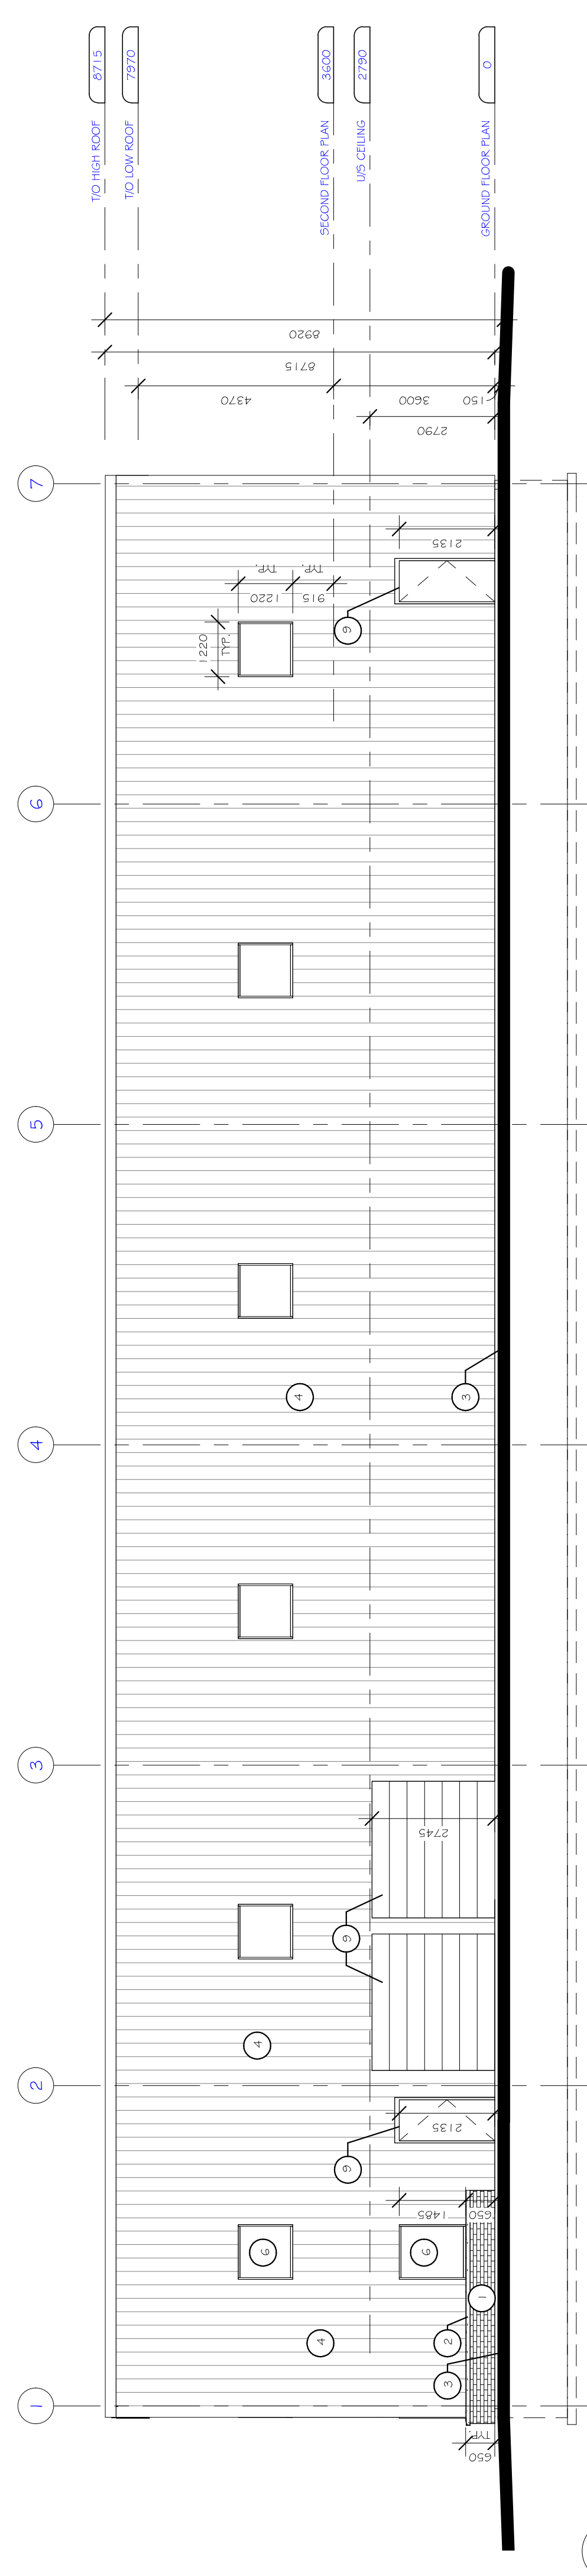

3 WEST ELEVATION

SCALE: 1:1.00

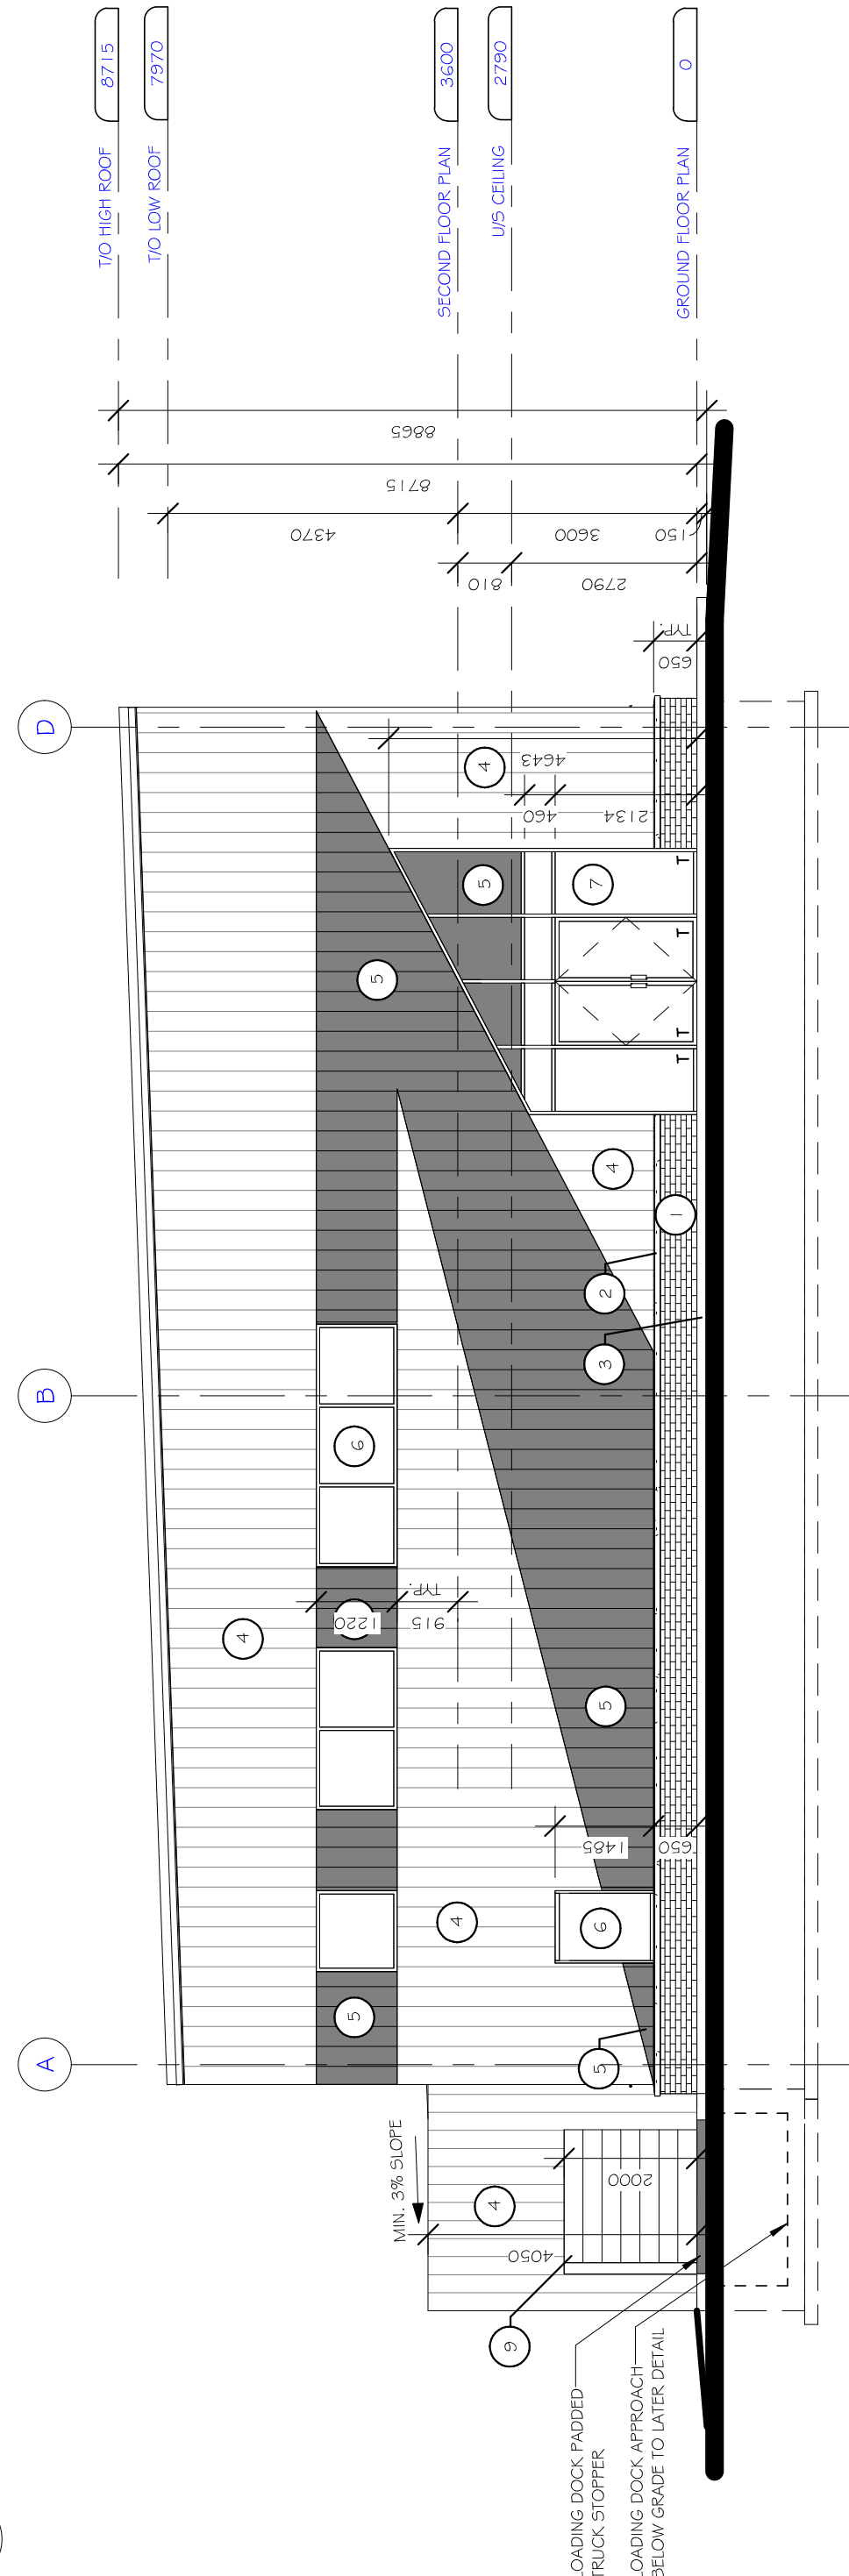

4 NORTH ELEVATION

SCALE: 1:1.00

NO.	DATE	DESCRIPTION	REVISION
1.	JANUARY 2018	ISSUED FOR SITE PLAN CONTROL	
2.	DECEMBER 2017	ISSUED FOR COORDINATION	
3.	SEPTEMBER 2017	ISSUED FOR CLIENT REVIEW	

**STAMP**

**NORTH ARROW**

**LIFF & TOLOT**  
ARCHITECTS INCORPORATED

1935 HERVASEL ROAD,  
OTTAWA, ONTARIO K2C 1P8  
TEL: (613) 720-2029  
FAX: (613) 720-2028  
EMAIL: INFO@LIFFANDTOLOT.COM

**JOB TITLE**

NEW BUILDING FOR  
2465070 ONTARIO LTD  
2375 ST-LAURENT BLVD.  
OTTAWA, ON

**DRAWING TITLE**

ELEVATIONS

DATE	DATE	JOB No.
11/01/2018	1/2018	1728
SCALE	A5 NOTED	REVISION
DRAWN BY	ALEX. B.	DRAWING
CHECKED BY	TINO T.	

A3