





- GENERAL NOTES:**
- THE CONTRACTOR SHALL CHECK AND VERIFY ALL DIMENSIONS ON SITE AND REPORT ANY DISCREPANCIES TO THE ARCHITECT PRIOR TO MANUFACTURING OR CONSTRUCTION.
 - DO NOT SCALE DRAWINGS.
 - ALL WORK SHALL COMPLY WITH THE LOCAL BUILDING CODE AND THE REQUIREMENTS OF ALL AUTHORITIES HAVING JURISDICTION.
 - THIS DRAWING SET IS THE EXCLUSIVE PROPERTY OF ATELIER 292 ARCHITECT INC. COPYRIGHT RESERVED.

IMPORTANT NOTE:


THE CONTRACTOR SHALL NOT MAKE ANY CHANGES OR MODIFICATIONS WITHOUT ARCHITECT'S WRITTEN CONSENT. THE CONTRACTOR ASSUMES FULL LEGAL AND CONTRACTUAL LIABILITY FOR ANY UNAUTHORIZED CHANGES. THE CONTRACTOR WILL BE REQUIRED TO CORRECT THEM AT HIS OWN COST.

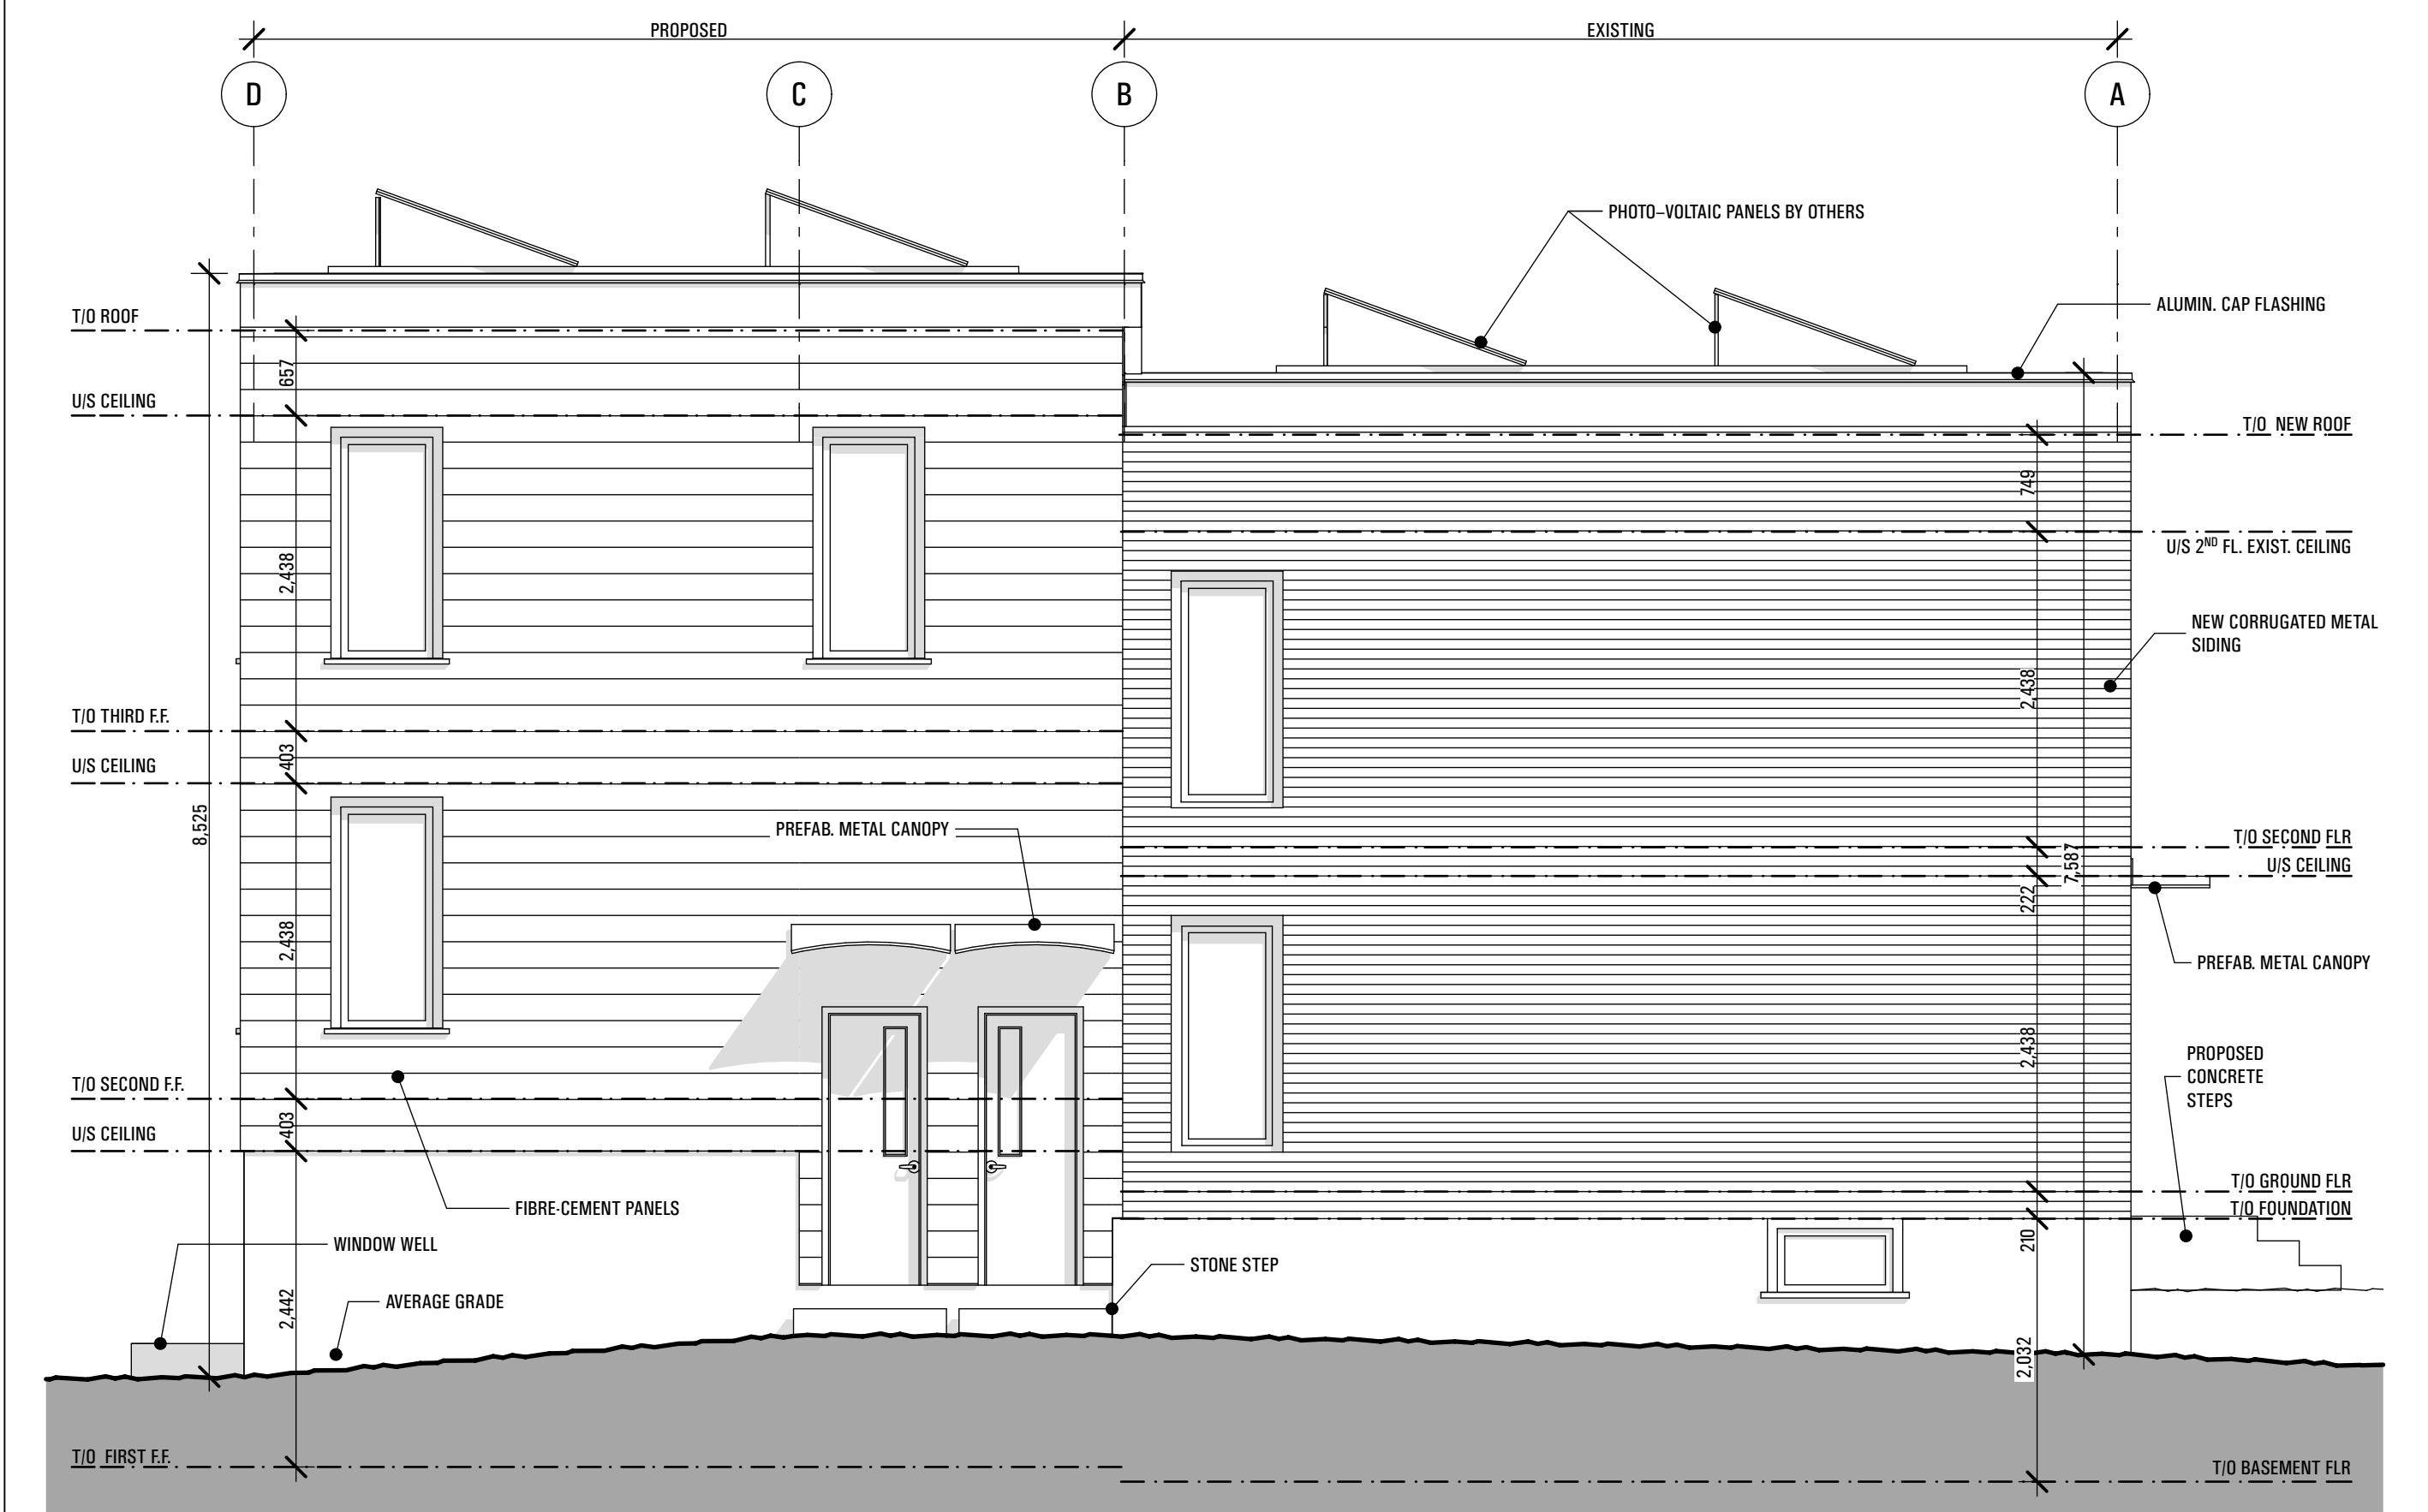

1 NORTH ELEVATION
 SCALE: 1:50

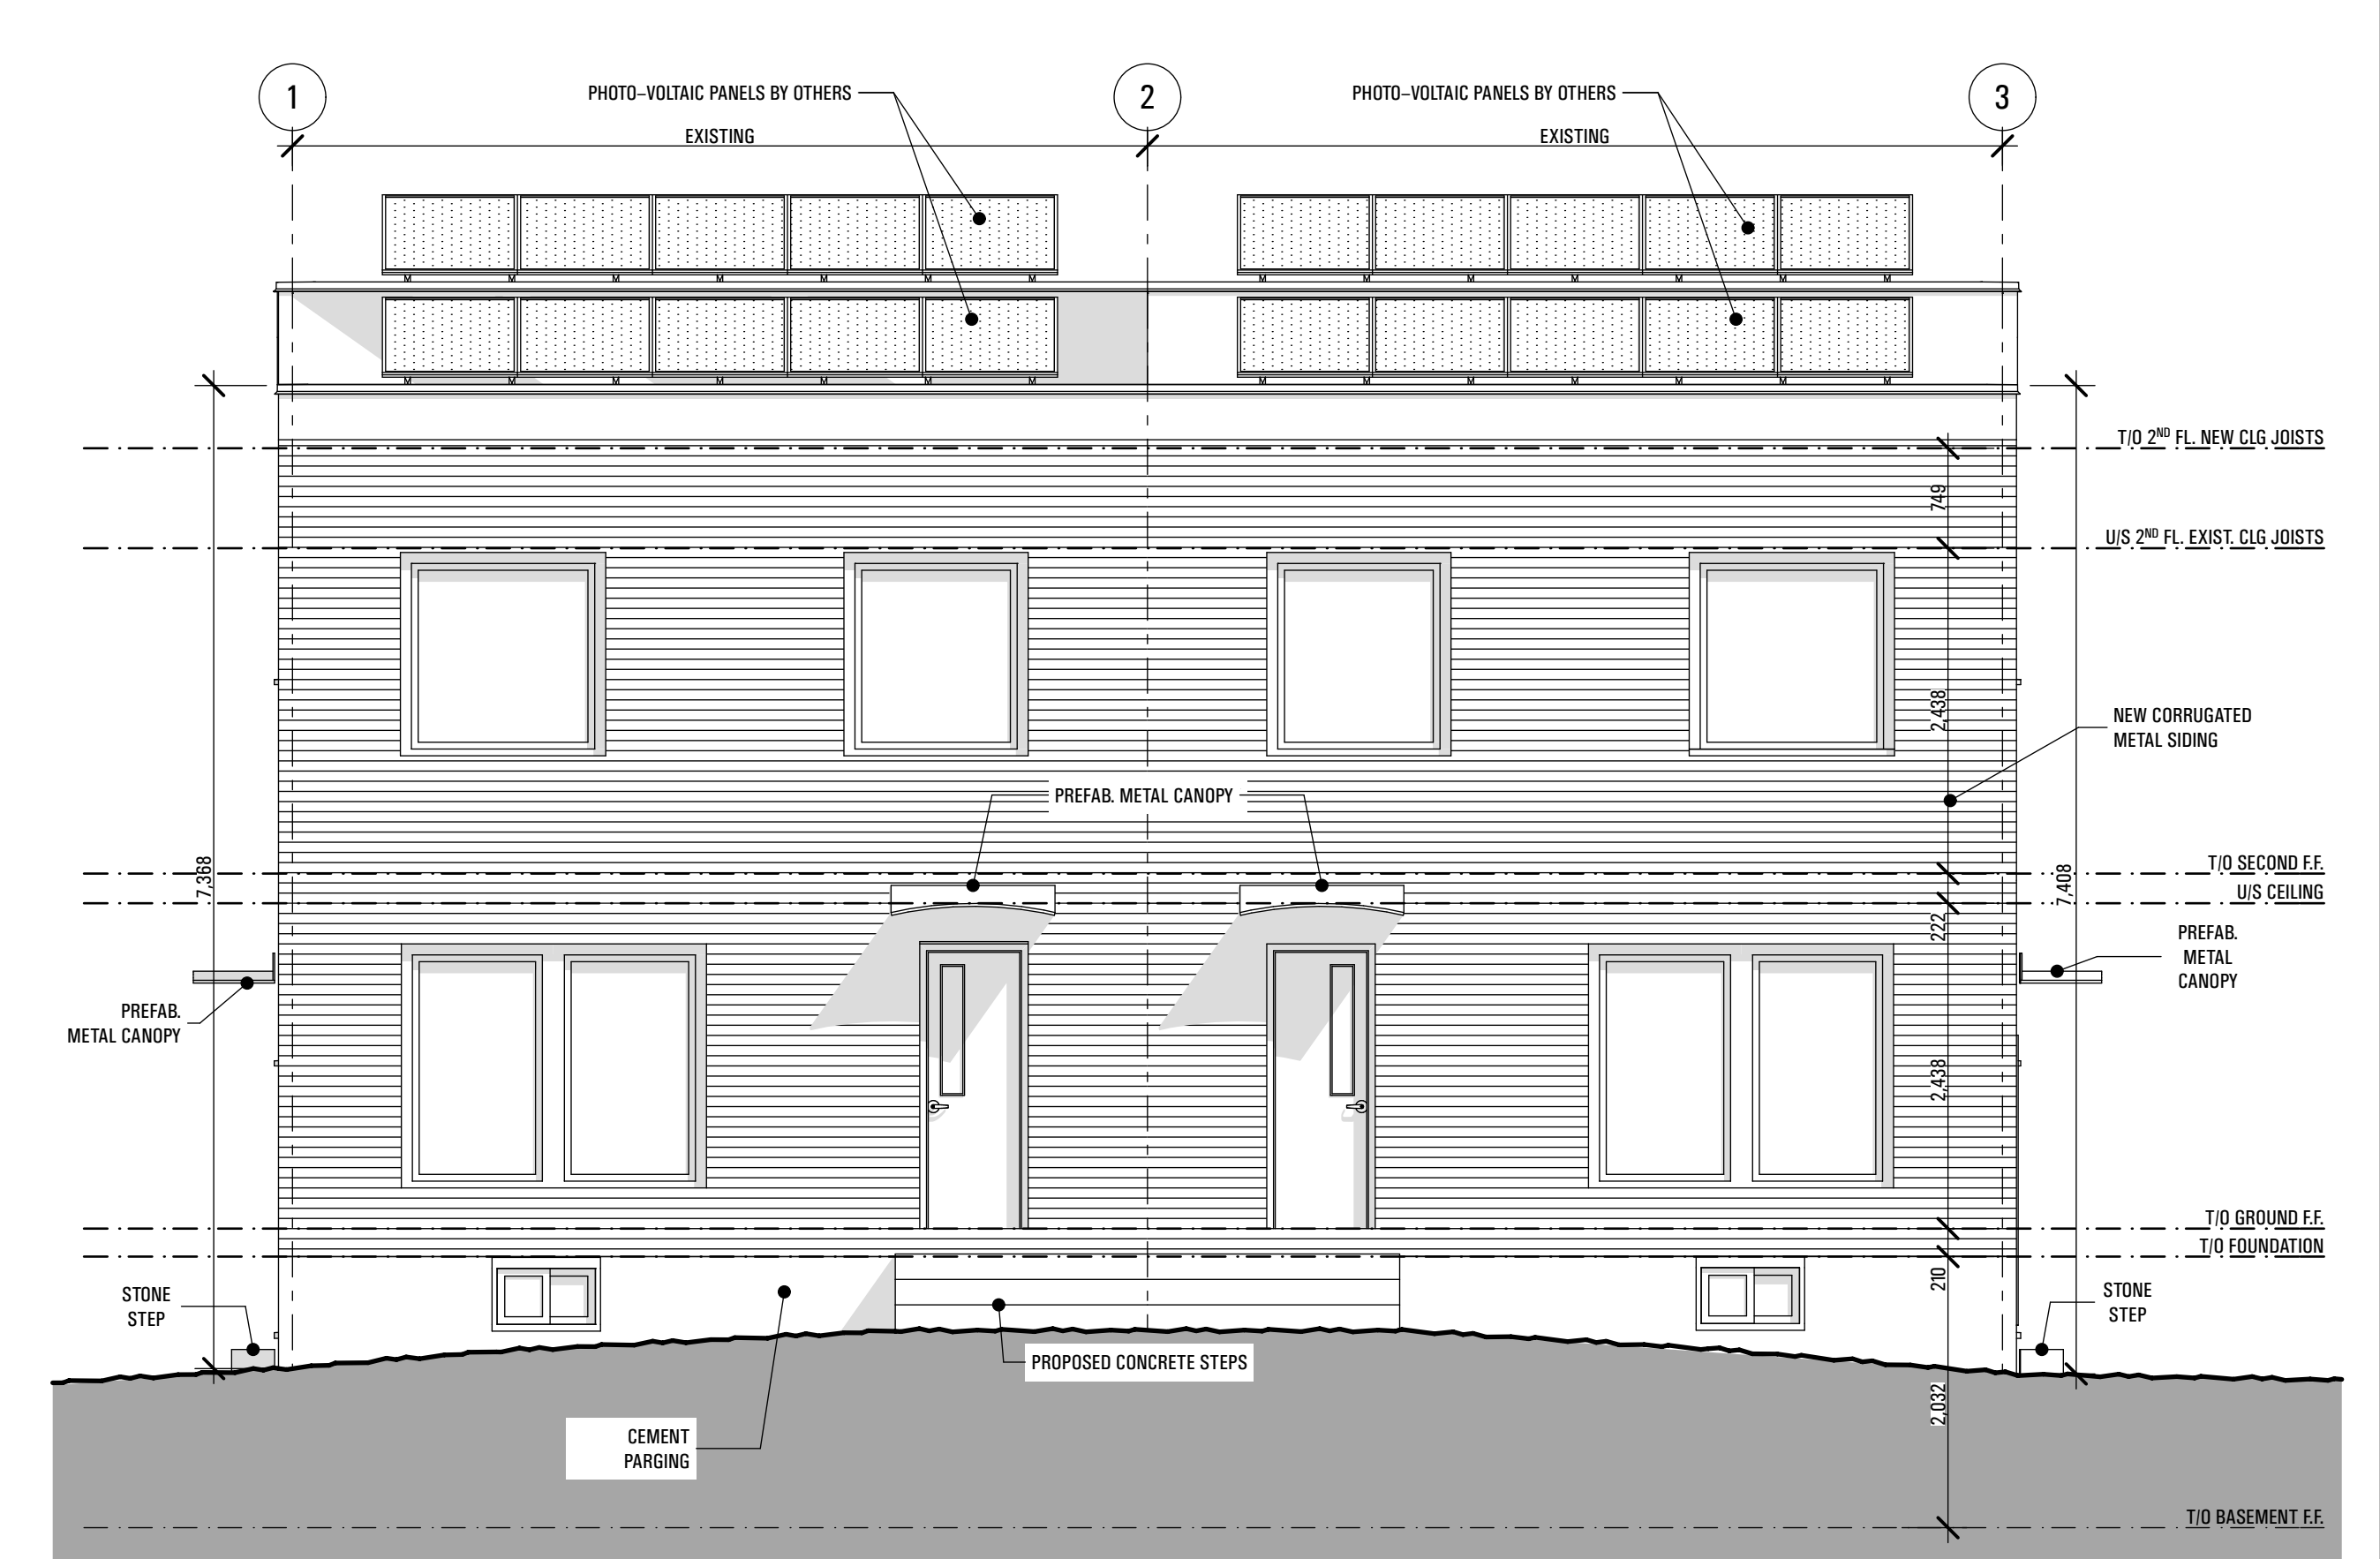

2 WEST ELEVATION
 SCALE: 1:50

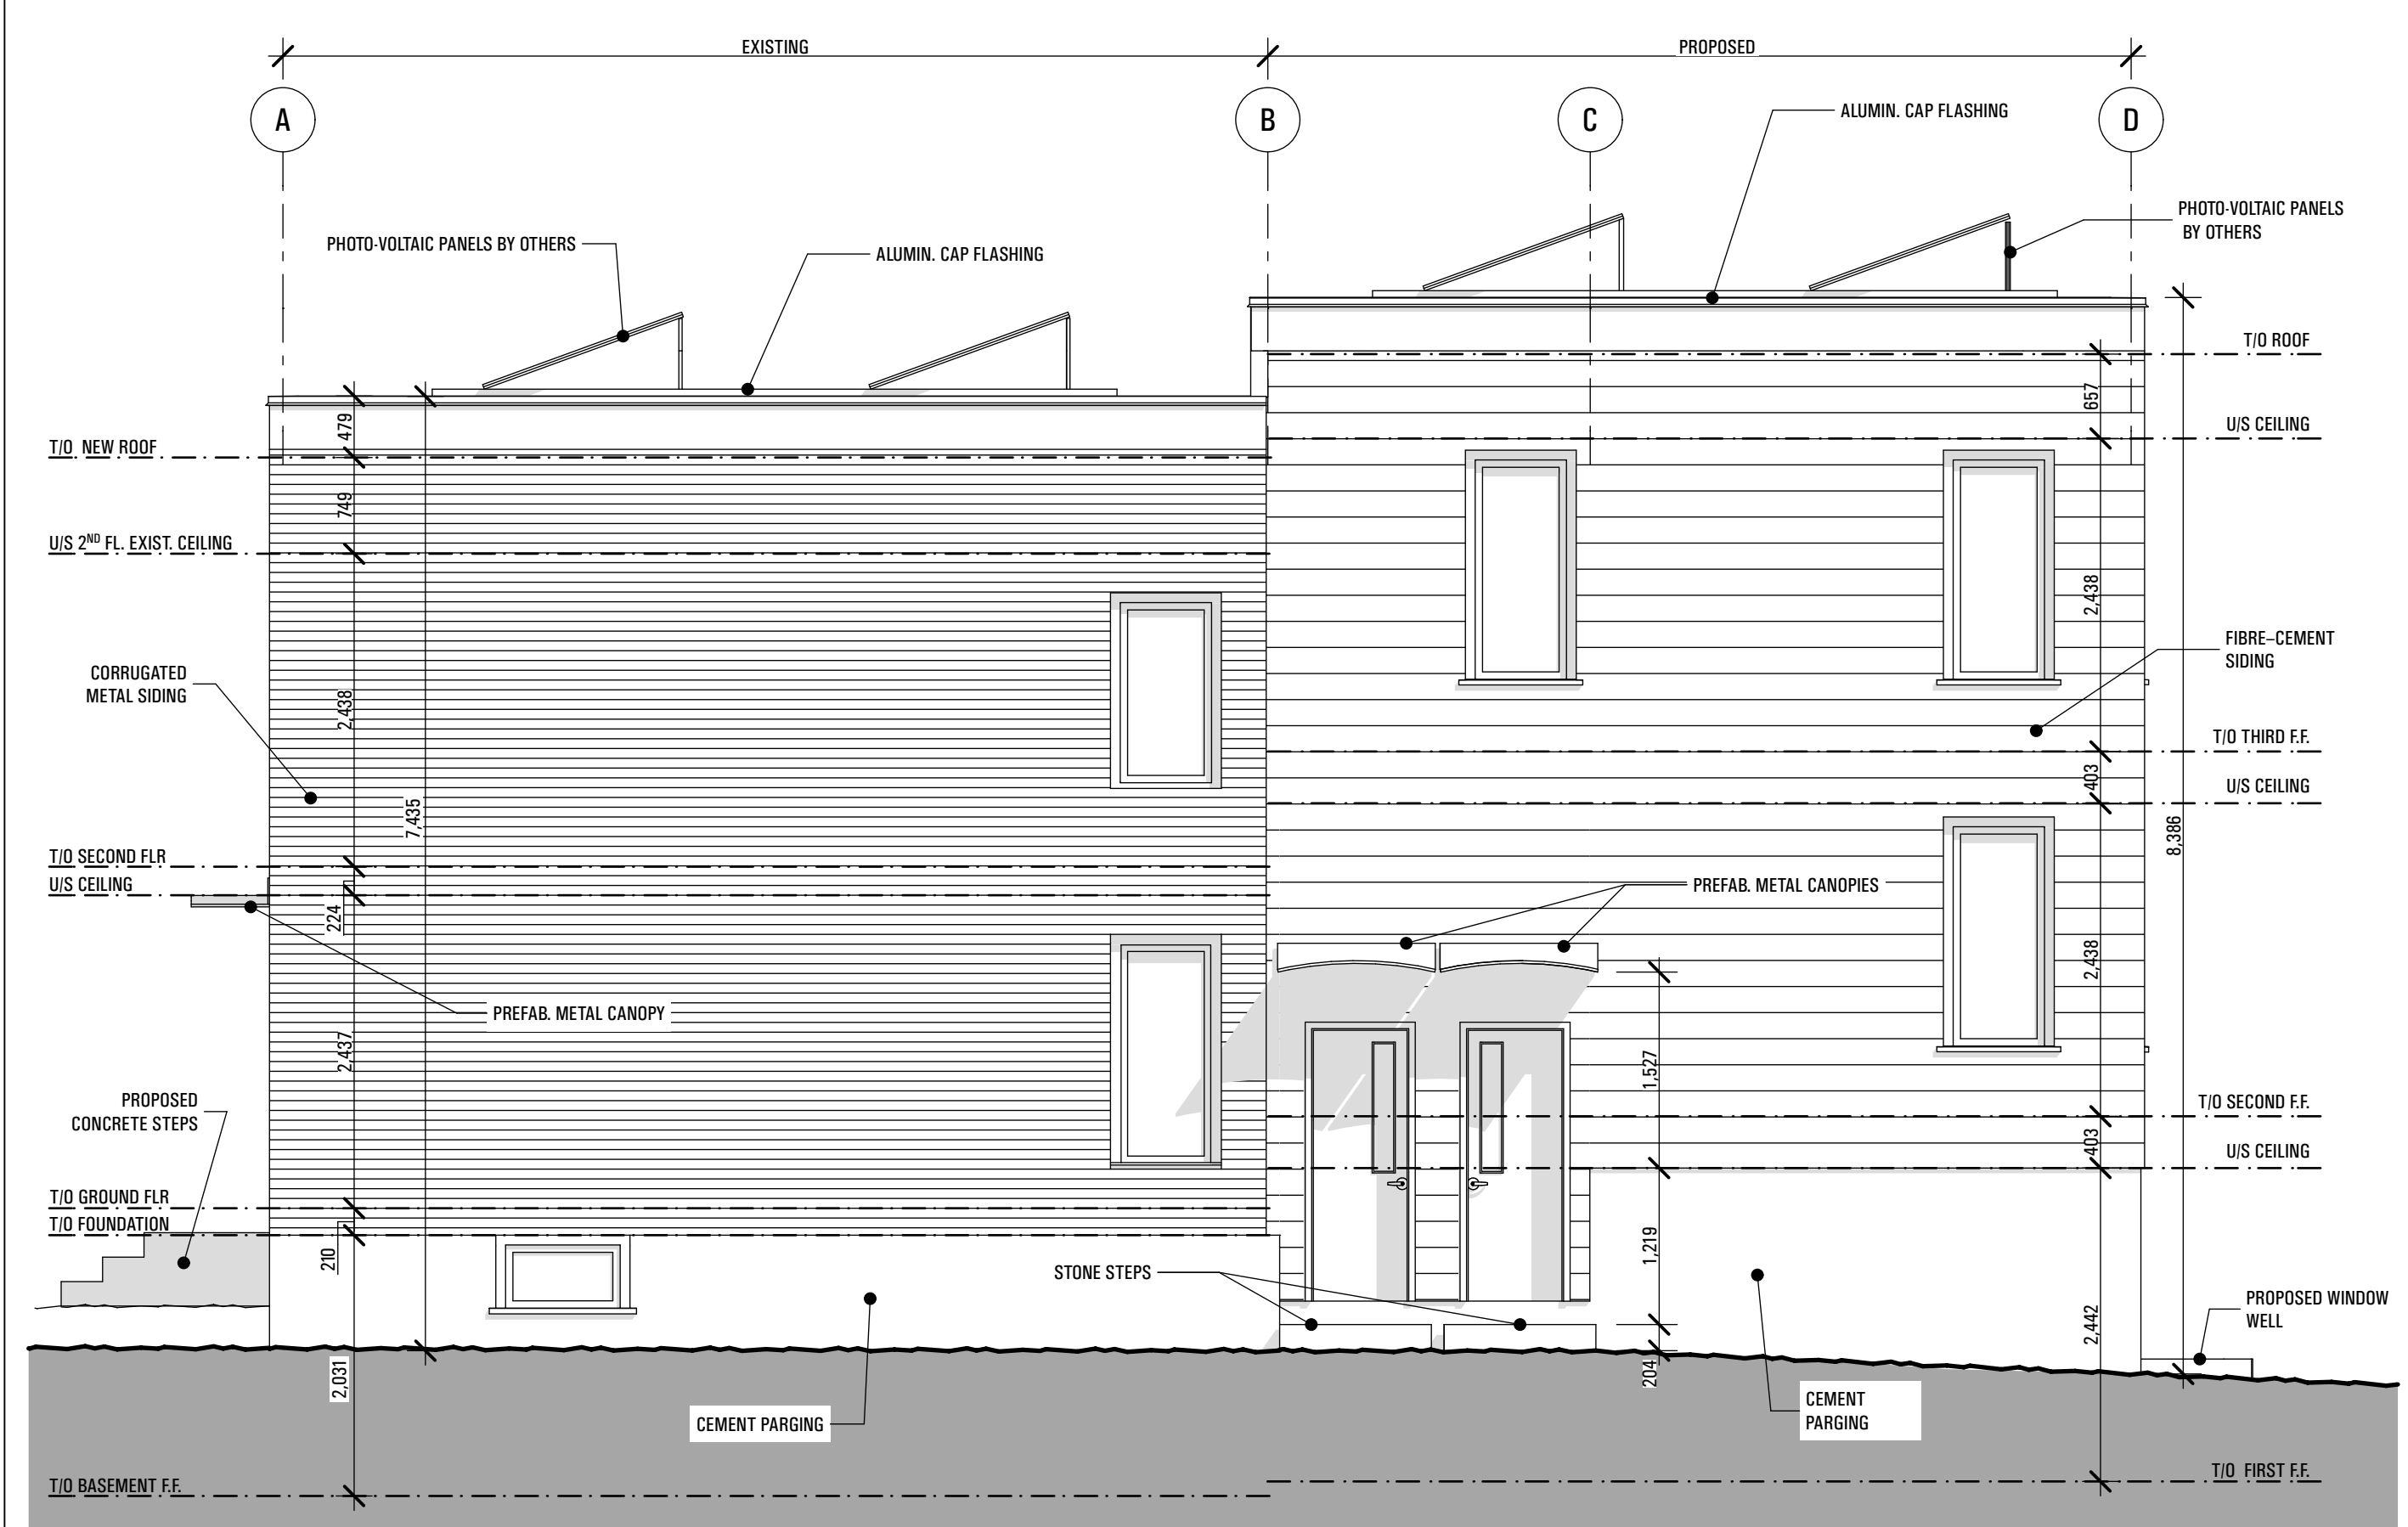


3 SOUTH ELEVATION
 SCALE: 1:50



4 EAST ELEVATION
 SCALE: 1:50

2018-02-26 SITE PLAN CONTROL APPLICATION
 2018-02-06 CLIENT REVIEW
 2017-06-05 UPDATED SITE PLAN
 2017-05-31 PRELIMINARY DESIGN REVIEW

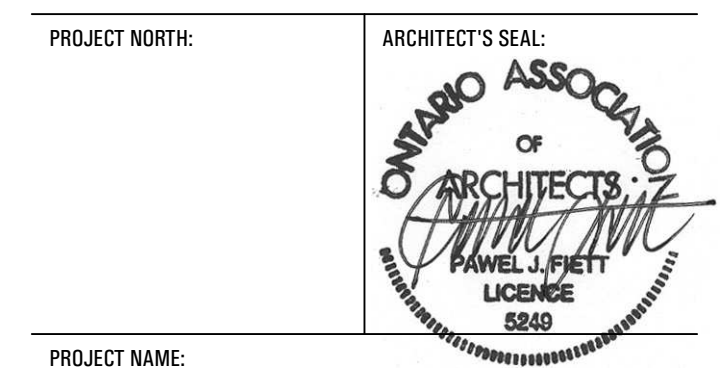

PROJECT NAME:
 208-214 PRINCE ALBERT INFILL
 208-214 PRINCE ALBERT,
 OTTAWA, ONTARIO

DRAWING NAME:
 BUILDING ELEVATIONS

DATE: 2018-02-23
 PROJECT NO.: 1713
 DRAWN BY: KJF
 CHECKED BY: PJF
 DRAWING NO.:

A-002