
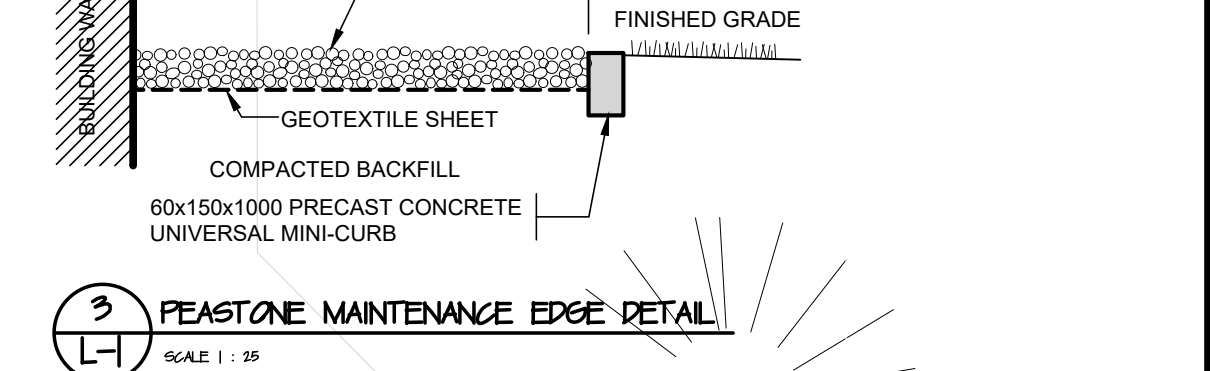
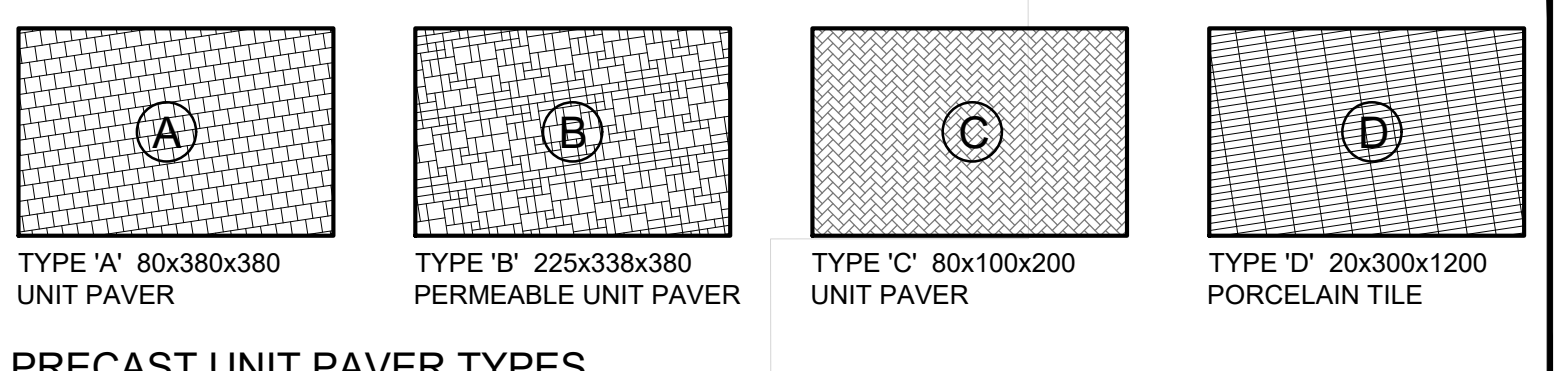


PLANT LIST for L-1 PHASE -2a

ID.	QTY	BOTANICAL NAME	COMMON NAME	SPACING	SIZE	REMARKS
DECIDUOUS TREES						
Ac	1	Amelanchier Canadensis	Serviceberry	See Plan	50mm cal.	WB, straight trunk, uniformly well branched
Cat	4	Cornus Alternifolia	Pagoda Dogwood	See Plan	50mm cal.	WB, straight trunk, uniformly well branched
Pc	5	Prunus Cerasifera	Newport Flowing Plum	See Plan	50mm cal.	WB, straight trunk, uniformly well branched
Ag	1	Acer Ginnala	Amur Maple	See Plan	50mm cal.	WB, straight trunk, uniformly well branched
Bpc	4	Papyrifera	Paper Birch	See Plan	50mm cal.	WB, clump, uniformly well branched
CONIFEROUS TREES						
Pp	12	Picea Pungens	Colorado Green Spruce	See Plan	4.0m ht.	WB, straight trunk, uniformly well branched
Pa	2	Picea Abies	Norway Spruce	See Plan	4.0m ht.	WB, straight trunk, uniformly well branched
SHRUBS						
Am	48	Aronia Melanocarpa	Black Chokeberry	1.0m o/c	60cm ht.	3 Gal Pots, full body, uniformly well branched
AS	72	Astilbe	Bridalveil	0.6m o/c	50cm ht.	1 Gal Pots, full body, uniformly well branched
Bgv	138	Buxus	Green Velvet Boxwood	1.0m o/c	50cm ht.	3 Gal Pots, full body, uniformly well branched
Btm	12	Berberis Thunbergii	Cherry Bomb Barberry	1.0m o/c	60cm ht.	3 Gal Pots, full body, uniformly well branched
Eac	24	Eunymus Aladus Compacta	Compact Burning Bush	1.0m o/c	60cm ht.	3 Gal Pots, full body, uniformly well branched
Ha	16	Hydrangea Arborescens	Annabelle Hydrangea	1.0m o/c	60cm ht.	3 Gal Pots, full body, uniformly well branched
Jh	10	Juniperus Horizontalis Pc	Compact Andorra Juniper	1.0m o/c	50cm ht.	3 Gal Pots, full body, uniformly well branched
Js	72	Juniperus Sabina	Savin Juniper	1.0m o/c	60cm ht.	3 Gal Pots, full body, uniformly well branched
Rr	24	Rosa Rugosa	Rogrusa Rose	1.0m o/c	60cm ht.	3 Gal Pots, full body, uniformly well branched
Iv	6	Ilex Vercillata	Winterberry	1.0m o/c	60cm ht.	3 Gal Pots, full body, uniformly well branched
Ra	16	Rhus Aromatica	Fragrant Sumac	1.0m o/c	60cm ht.	3 Gal Pots, full body, uniformly well branched
Sr	4	Syrinea Reticulata	Japanese Tree Lilac	See Plan	240cm ht.	WB, straight trunk, uniformly well branched
PERENNIALS / GRASSES						
CakF	176	Calamagrostis Acutiflora	Karl Forester Feather Reed Grass	1.0m o/c	60cm ht.	3 Gal Pots, full body, uniformly well branched
Acp	80	Anemone	Canada Anemone	1.0m o/c	60cm ht.	1 Gal Pots
Nep	30	Nepeta Mussini	Cat Mint	1.0m o/c	60cm ht.	2 Gal Pots
Pag	60	Pennisetum Alopecuroides	Fountain Grass	1.0m o/c	60cm ht.	2 Gal Pots
VINES / GROUND COVER						
VM	140	Vinca Minor	Periwinkle	0.6m o/c	60cm ht.	10cm Pots
PT	52	Parthenocissus Tricupidata	Boston Ivy	1.0m o/c	60cm ht.	3 Gal Pots, full body, uniformly well branched

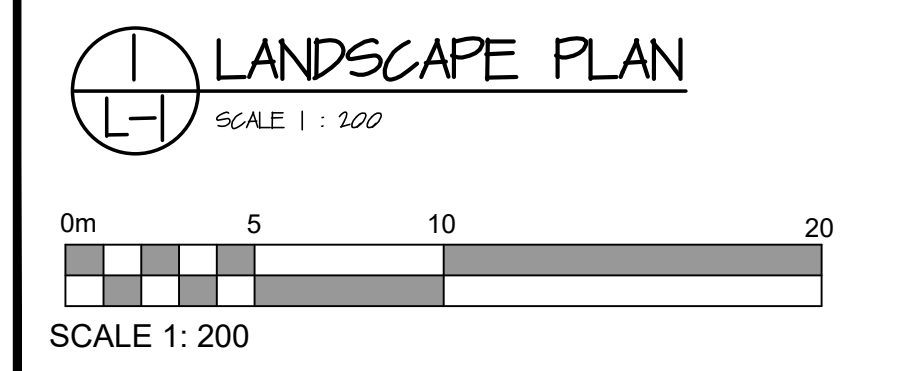

GENERAL NOTES

- ALL GENERAL SITE INFORMATION AND CONDITIONS COMPILED FROM EXISTING PLANS AND CONSULTANTS FIELD NOTES. REPORT ALL DISCREPANCIES PRIOR TO ANY WORK. NO RESPONSIBILITY IS BORN BY THE CONSULTANT FOR UNDERLYING SUBSURFACE CONDITIONS.
- THE CONTRACTOR IS TO NOTIFY ALL UTILITY COMPANIES PRIOR TO EXCAVATION TO ASCERTAIN LOCATION OF UNDERLYING SERVICES. VERIFY ALL ELEVATIONS WITH INFORMATION SHOWN.
- ALL DIMENSIONS AND GRADES ARE TO BE VERIFIED ON SITE PRIOR TO ANY CONSTRUCTION BY THE LANDSCAPE ARCHITECT.
- CONTRACTOR IS TO MAINTAIN POSITIVE SURFACE RUNOFF THROUGHOUT THE ENTIRE CONSTRUCTION PERIOD.
- REINSTATE ALL DAMAGE CAUSED BY CONTRACTOR TO STRUCTURES, CURBS, PAVEMENT, PLANTING, ROAD, SHOULDERS, AND OTHER SITE AMENITIES.
- CONTRACTOR TO STAKE PLANTING LOCATION AND OTHER SITE AMENITIES, UNDER SUPERVISION OF LANDSCAPE ARCHITECT, PRIOR TO ANY WORK.
- EACH TASK OF WORK TO BE APPROVED BY THE LANDSCAPE ARCHITECT PRIOR TO PROCEEDING TO THE NEXT.
- NO MODIFICATIONS TO PLANS AND DETAILS, AND NO MATERIAL SUBSTITUTIONS IS PERMITTED WITHOUT THE WRITTEN AUTHORIZATION OF THE LANDSCAPE ARCHITECT.
- USE OF PLAN WITHOUT THE LANDSCAPE ARCHITECT'S SEAL AND SIGNATURE IS NOT ALLOWED AND RELEASE THE LANDSCAPE ARCHITECT OF ANY RESPONSIBILITY.

NO.	DATE	REVISION
8		
7		
6		
5	2023-02-09	ISSUED FOR SITE PLAN CONTROL
4	2023-02-06	GENERAL REVISION
3	2022-06-10	GENERAL REVISION
2	2022-05-20	ISSUED FOR SITE PLAN CONTROL
1	2022-04-28	ISSUED FOR SPC REVIEW



LANDSCAPE PLAN

TITLE

PROJECT

SCALE

DATE

SCALE

VERIFIED BY:

PROJECT NO.

PLAN NO.

REV #05

SCALE 1 : 100

DATE April 2022

VERIFIED BY: J. Wheeler

PROJECT NO. L-1

PLAN NO. L-1