

- EXTERIOR FINISH LEGEND:**
- CW: CURTAIN WALL (SEE WALL SCHEDULE)
 - GL: GLAZED WALL FENESTRATION
 - MD: MAN DOOR (SEE DOOR SCHEDULE)
 - MF: PRE-FINISHED METAL FASCIA
 - STONE CLADDING
 - SOLID CORTEN STEEL PANEL
 - PERFORATED CORTEN STEEL PANEL (LOW TRANSPERENCY)
 - PERFORATED CORTEN STEEL PANEL (HIGH TRANSPERENCY)

**PRELIMINARY
NOT FOR
CONSTRUCTION**
JUNE 2018

| | | |
|-----|----------------------------------|----------|
| B | ISSUED FOR SITE PLAN APPLICATION | 14/06/18 |
| A | ISSUED FOR CLIENT REVIEW | 25/05/18 |
| No. | ISSUE / REVISION | DD/MM/YY |


This drawing is copyright protected and may not be reproduced or used for purposes other than execution of the described work without the express written consent of J.L. Richards & Associates Limited

VERIFY SHEET SIZE AND SCALES. BAR TO THE RIGHT IS 25mm IF THIS IS A FULL SIZE DRAWING.

SCALE: 0 25mm



CONSULTANT: www.jrichards.ca

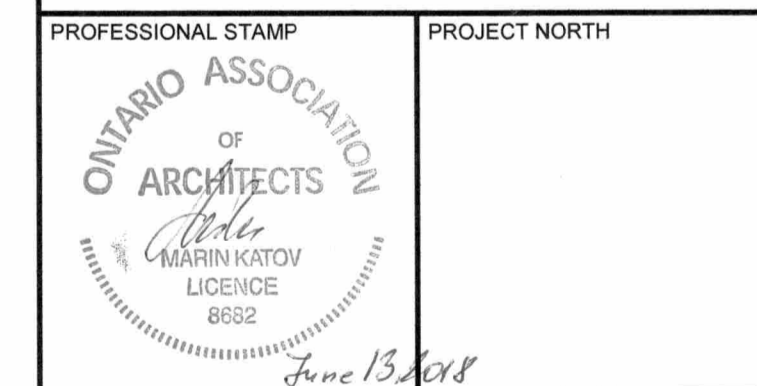

PROJECT:

CAPITAL REGION RESOURCE RECOVER CENTER


BOUNDARY ROAD, OTTAWA, ONTARIO

DRAWING:

ARCHITECTURAL ADMINISTRATION BUILDING

EXTERIOR ELEVATIONS

| | |
|-------------------|-------------|
| DESIGN: MK | DRAWING #: |
| DRAWN: JG | ASP1 |
| CHECKED: MK | |
| JLR #: 24230-0011 | |

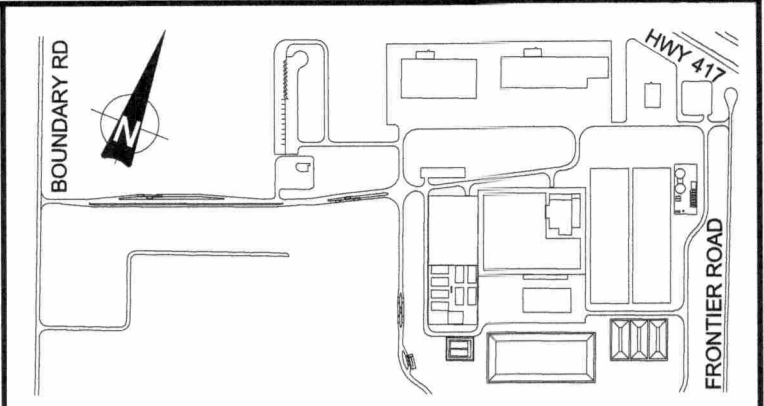

- EXTERIOR FINISH LEGEND:**
- BL: TYPICAL BOLLARD (REFER TO CIVIL)
 - DS: PRE-FINISHED METAL DOWN SPOUT
 - FL: PRE-FINISHED METAL FLASHING
 - GL: GLAZED WALL FENESTRATION
 - GT: PRE-FINISHED METAL GUTTER
 - MC: PRE-FINISHED METAL WALL CLADDING (SEE DETAIL FOR REPEATING COLOR PATTERN)
 - MD: INSULATED MAN DOOR, PAINT FINISH
 - MF: PRE-FINISHED METAL FASCIA
 - MR: PRE-FINISHED METAL ROOF CLADDING
 - MV: MASONRY VENEER
 - OHD: INSULATED SECTIONAL OVERHEAD DOOR, PAINT FINISH
 - WF: WALL MOUNTED 'WAY FINDER' SIGN

**PRELIMINARY
NOT FOR
CONSTRUCTION**
JUNE 2018

| No. | ISSUE / REVISION | DD/MY/YY |
|-----|----------------------------------|----------|
| B | ISSUED FOR SITE PLAN APPLICATION | 14/06/18 |
| A | ISSUED FOR CLIENT REVIEW | 25/05/18 |

This drawing is copyright protected and may not be reproduced or used for purposes other than execution of the described work without the express written consent of J.L. Richards & Associates Limited

VERIFY SHEET SIZE AND SCALES. BAR TO THE RIGHT IS 25mm IF THIS IS A FULL SIZE DRAWING.

SCALE: 0 25mm

CLIENT:
TAGGART
GROUP OF COMPANIES

CONSULTANT:
J.L. Richards
ENGINEERS - ARCHITECTS - PLANNERS
www.jrichards.ca

PROFESSIONAL STAMP
ONTARIO ASSOCIATION OF ARCHITECTS
MARIN KATOV
LICENCE 8882
June 15, 2018


PROJECT:
CAPITAL REGION RESOURCE RECOVERY CENTER
BOUNDARY ROAD, OTTAWA, ONTARIO

DRAWING:
**ARCHITECTURAL
C & D PROCESSING FACILITY
EXTERIOR ELEVATIONS**


| | |
|-------------------|-------------|
| DESIGN: MK | DRAWING #: |
| DRAWN: JG | ASP2 |
| CHECKED: MK | |
| JLR #: 24230-0011 | |




1 NORTH ELEVATION
SCALE: 1 : 250

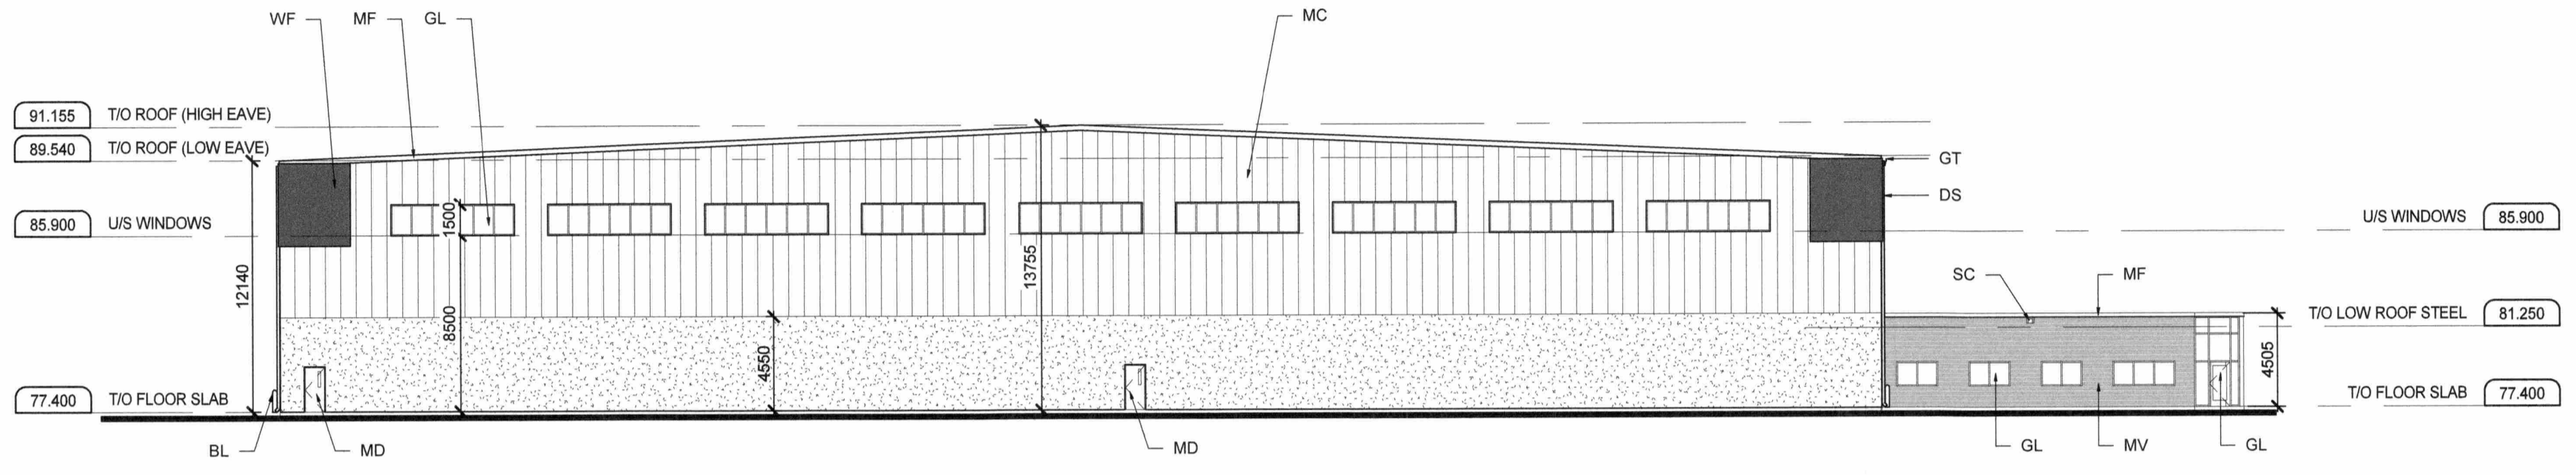

2 EAST ELEVATION
SCALE: 1 : 250

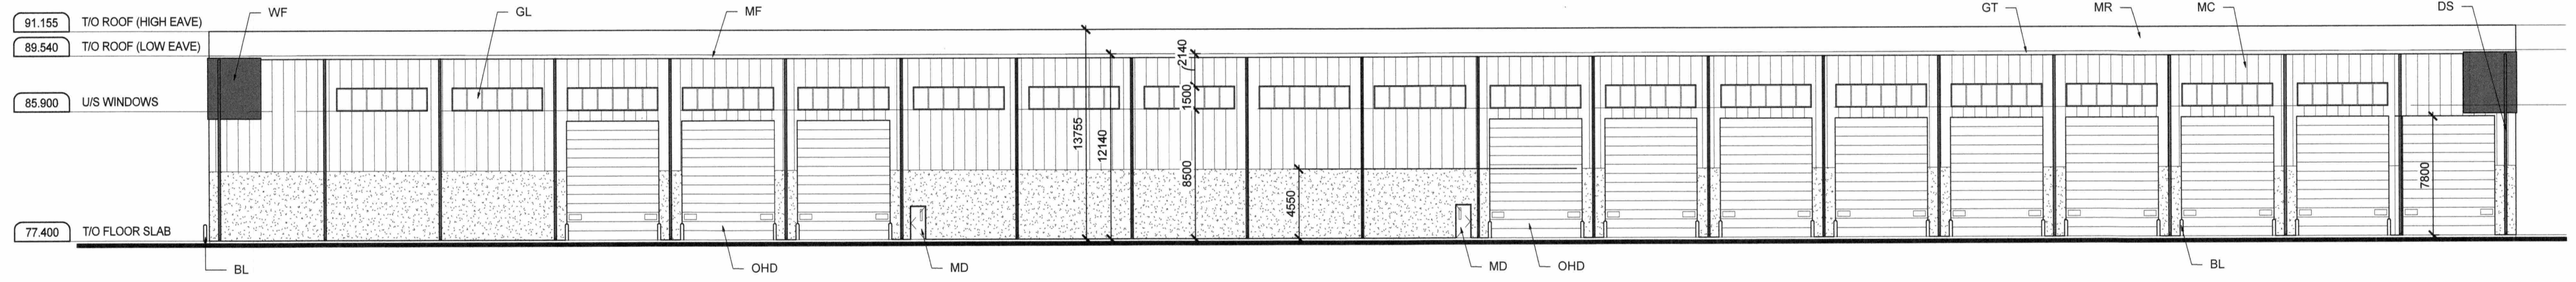


3 SOUTH ELEVATION
SCALE: 1 : 250

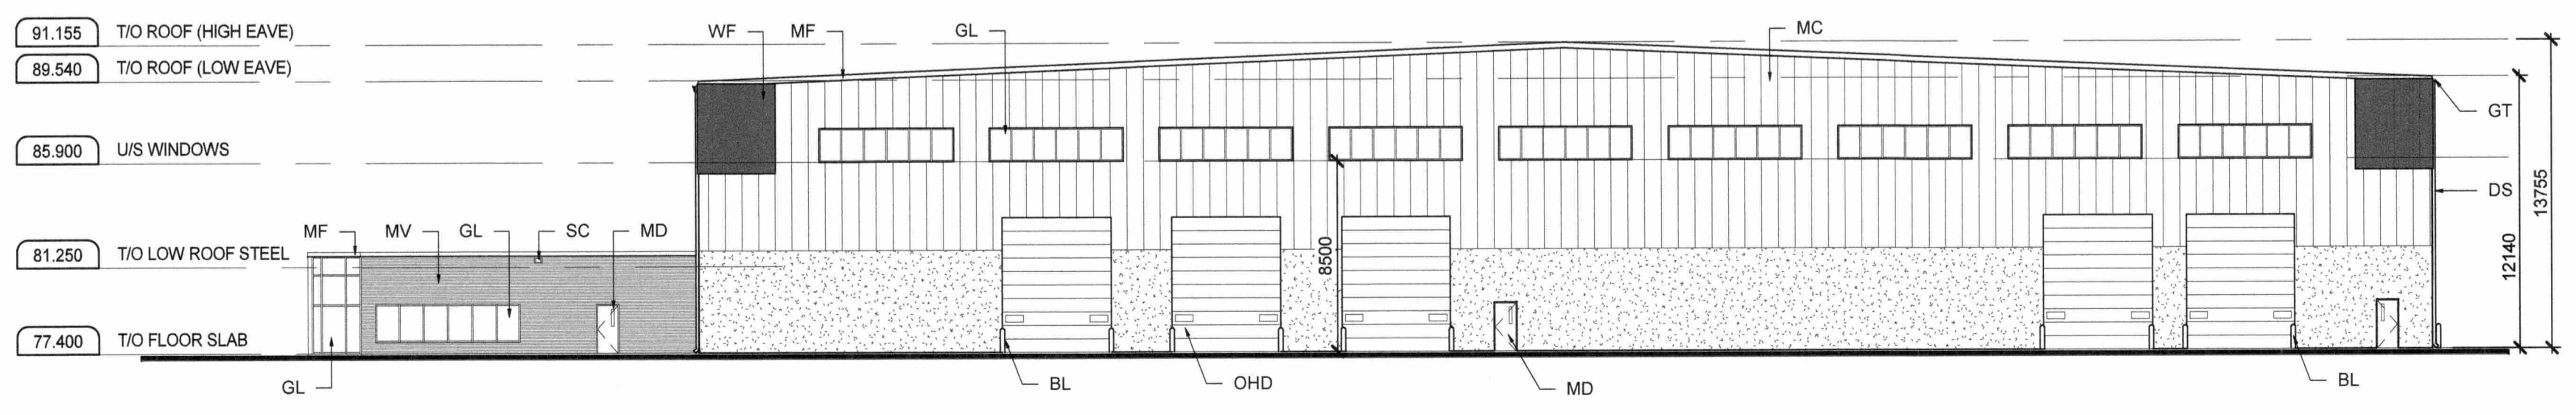


4 WEST ELEVATION
SCALE: 1 : 250

File Location: C:\Users\jrichards\Desktop\24230 - CRRC\24230-0011 A 200.rvt

PLOT DATE: 2018-06-14 4:10:38 PM

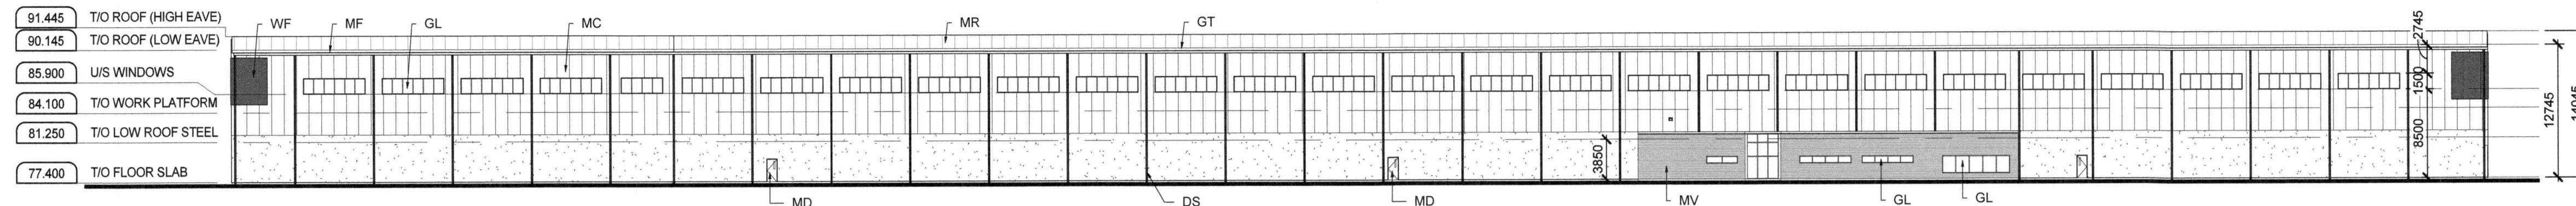


1
ASP3
NORTH ELEVATION
SCALE: 1:400

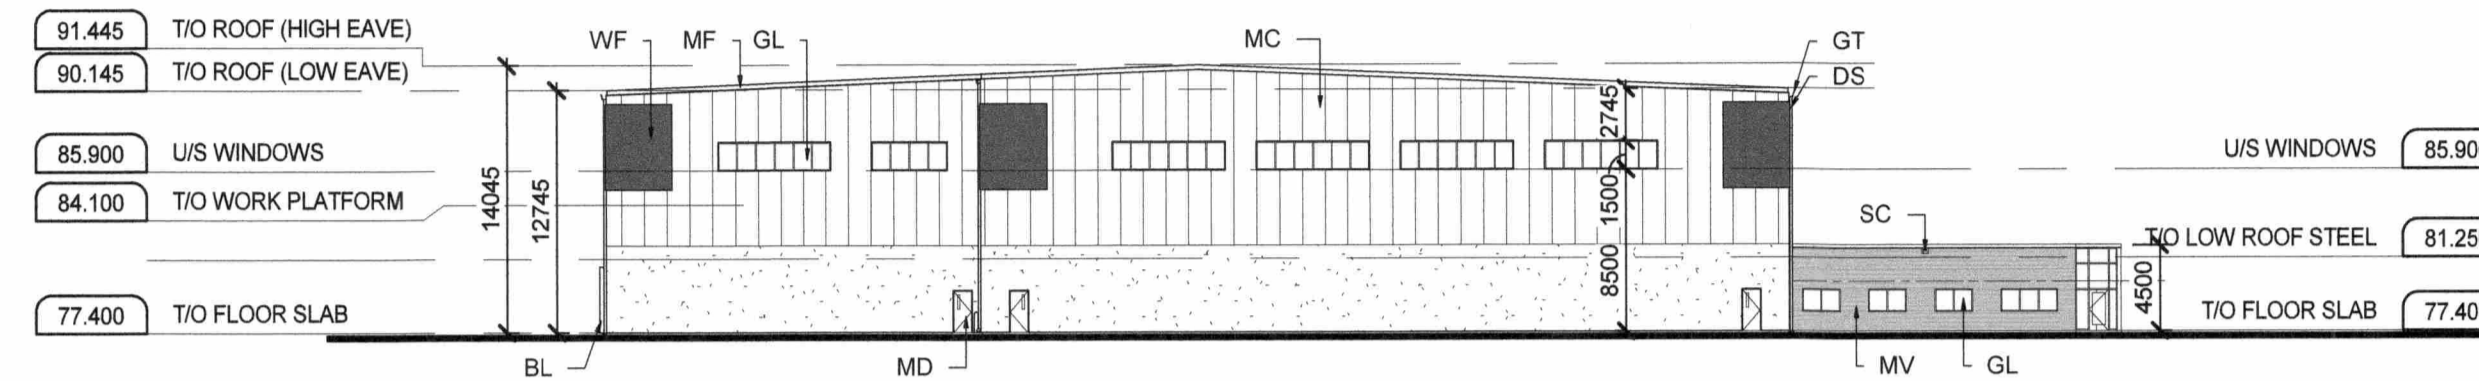


2
ASP3
EAST ELEVATION
SCALE: 1:400



3
ASP3
SOUTH ELEVATION
SCALE: 1:400

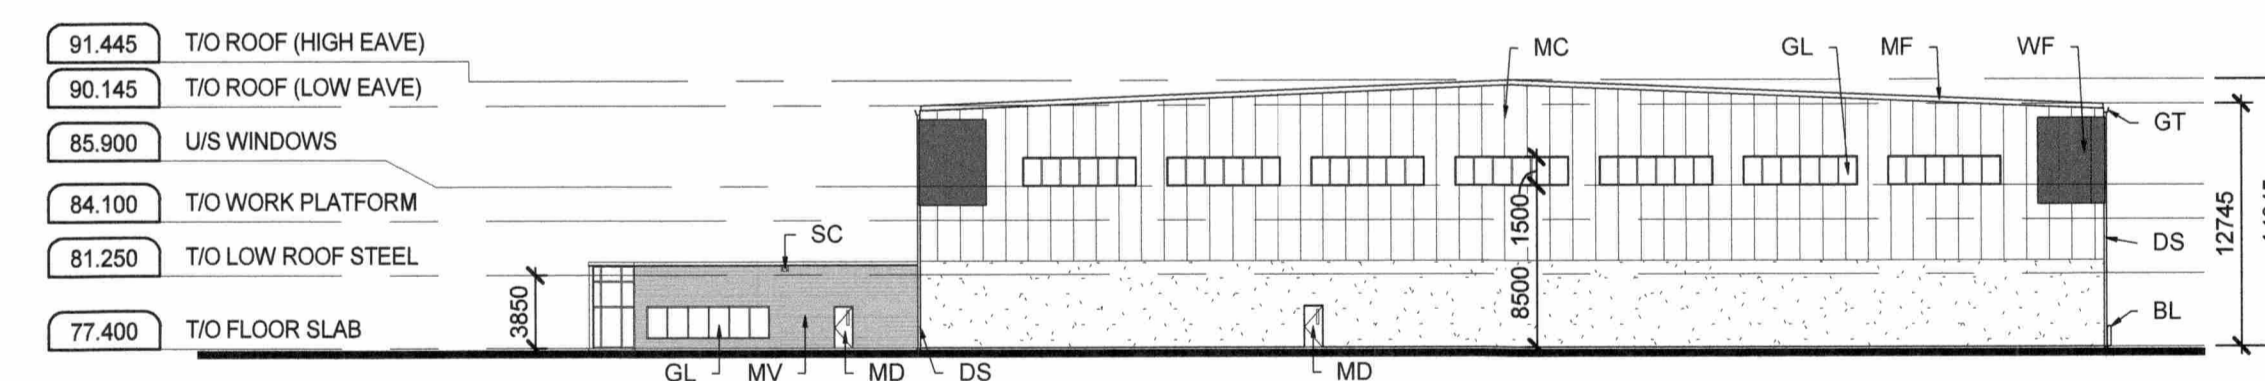

4
ASP3
WEST ELEVATION
SCALE: 1:400

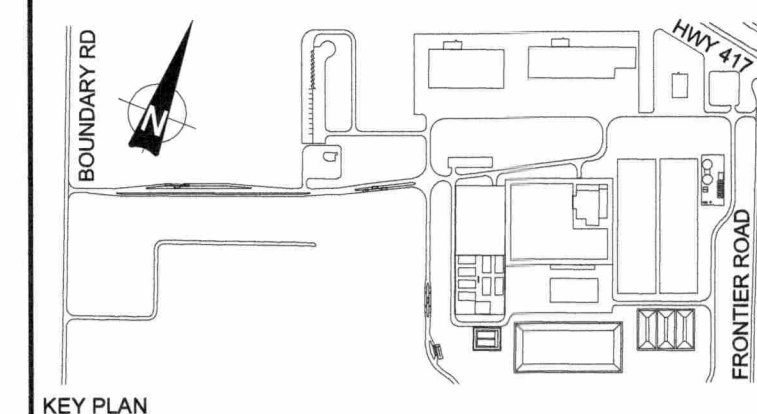


- EXTERIOR FINISH LEGEND:**
- BL: TYPICAL BOLLARD (REFER TO CIVIL)
 - DS: PRE-FINISHED METAL DOWN SPOUT
 - FL: PRE-FINISHED METAL FLASHING
 - GL: GLAZED WALL FENESTRATION
 - GT: PRE-FINISHED METAL GUTTER
 - MC: PRE-FINISHED METAL WALL CLADDING (SEE DETAIL FOR REPEATING COLOR PATTERN)
 - MD: INSULATED MAN DOOR, PAINT FINISH
 - MF: PRE-FINISHED METAL FASCIA
 - MR: PRE-FINISHED METAL ROOF CLADDING
 - MV: MASONRY VENEER
 - OHD: INSULATED SECTIONAL OVERHEAD DOOR, PAINT FINISH
 - WF: WALL MOUNTED 'WAY FINDER' SIGN


**PRELIMINARY
NOT FOR
CONSTRUCTION**
JUNE 2018

| | | |
|-----|----------------------------------|----------|
| B | ISSUED FOR SITE PLAN APPLICATION | 14/06/18 |
| A | ISSUED FOR CLIENT REVIEW | 25/05/18 |
| No. | ISSUE / REVISION | DD/MM/YY |

This drawing is copyright protected and may not be reproduced or used for purposes other than execution of the described work without the express written consent of J.L. Richards & Associates Limited

 

CONSULTANT: www.jrichards.ca

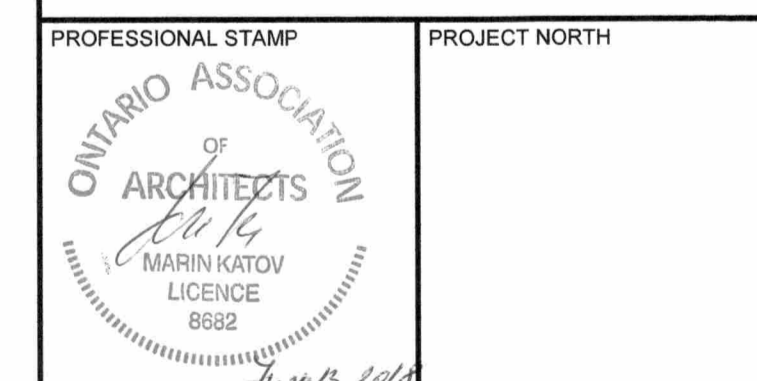


PROJECT:
CAPITAL REGION RESOURCE RECOVERY CENTRE
BOUNDARY ROAD, OTTAWA, ONTARIO

DRAWING:
ARCHITECTURAL MATERIALS RECOVERY FACILITY EXTERIOR ELEVATIONS

| | |
|-------------------|-------------|
| DESIGN: MK | DRAWING #: |
| DRAWN: JG | ASP3 |
| CHECKED: MK | |
| JLR #: 24230-0011 | |

File Location: C:\Users\jgauthier\Desktop\24230 - CRRRC\24230-0011 A 400.rvt

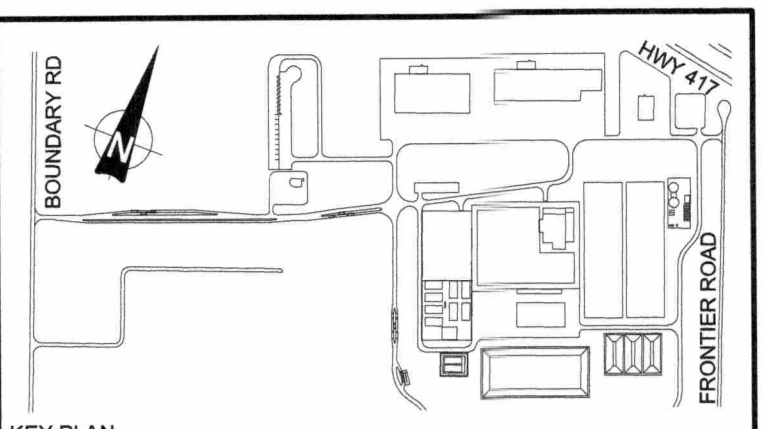

- KEY PLAN**
- EXTERIOR FINISH LEGEND:**
- BL: TYPICAL BOLLARD (REFER TO CIVIL)
 - DS: PRE-FINISHED METAL DOWN SPOUT
 - FL: PRE-FINISHED METAL FLASHING
 - GL: GLAZED WALL FENESTRATION
 - GT: PRE-FINISHED METAL GUTTER
 - MC: PRE-FINISHED METAL WALL CLADDING (SEE DETAIL FOR REPEATING COLOR PATTERN)
 - MD: INSULATED MAN DOOR, PAINT FINISH
 - MF: PRE-FINISHED METAL FASCIA
 - MR: PRE-FINISHED METAL ROOF CLADDING
 - MV: MASONRY VENEER
 - OHD: INSULATED SECTIONAL OVERHEAD DOOR, PAINT FINISH
 - WF: WALL MOUNTED 'WAY FINDER' SIGN

**PRELIMINARY
NOT FOR
CONSTRUCTION**
JUNE 2018

| No. | ISSUE / REVISION | DD/MM/YY |
|-----|----------------------------------|----------|
| B | ISSUED FOR SITE PLAN APPLICATION | 14/06/18 |
| A | ISSUED FOR CLIENT REVIEW | 25/05/18 |

This drawing is copyright protected and may not be reproduced or used for purposes other than execution of the described work without the express written consent of J.L. Richards & Associates Limited

VERIFY SHEET SIZE AND SCALES BAR TO THE RIGHT IS 25mm IF THIS IS A FULL SIZE DRAWING.



CLIENT:
TAGGART
GROUP OF COMPANIES

CONSULTANT:

www.jrichards.ca





CONSULTANT:
J.L. Richards
ENGINEERS - ARCHITECTS - PLANNERS

PROFESSIONAL STAMP
ONTARIO ASSOCIATION OF ARCHITECTS
MARIN KATOV
LICENCE 8682
June 15, 2018







PROJECT:
**CAPITAL REGION RESOURCE
RECOVERY CENTER**
BOUNDARY ROAD, OTTAWA, ONTARIO

DRAWING:
**ARCHITECTURAL
MAINTENANCE GARAGE
EXTERIOR ELEVATIONS**

| | |
|-------------------|-------------|
| DESIGN: MK | DRAWING #: |
| DRAWN: JG / FL | ASP4 |
| CHECKED: MK | |
| JLR #: 24230-0011 | |

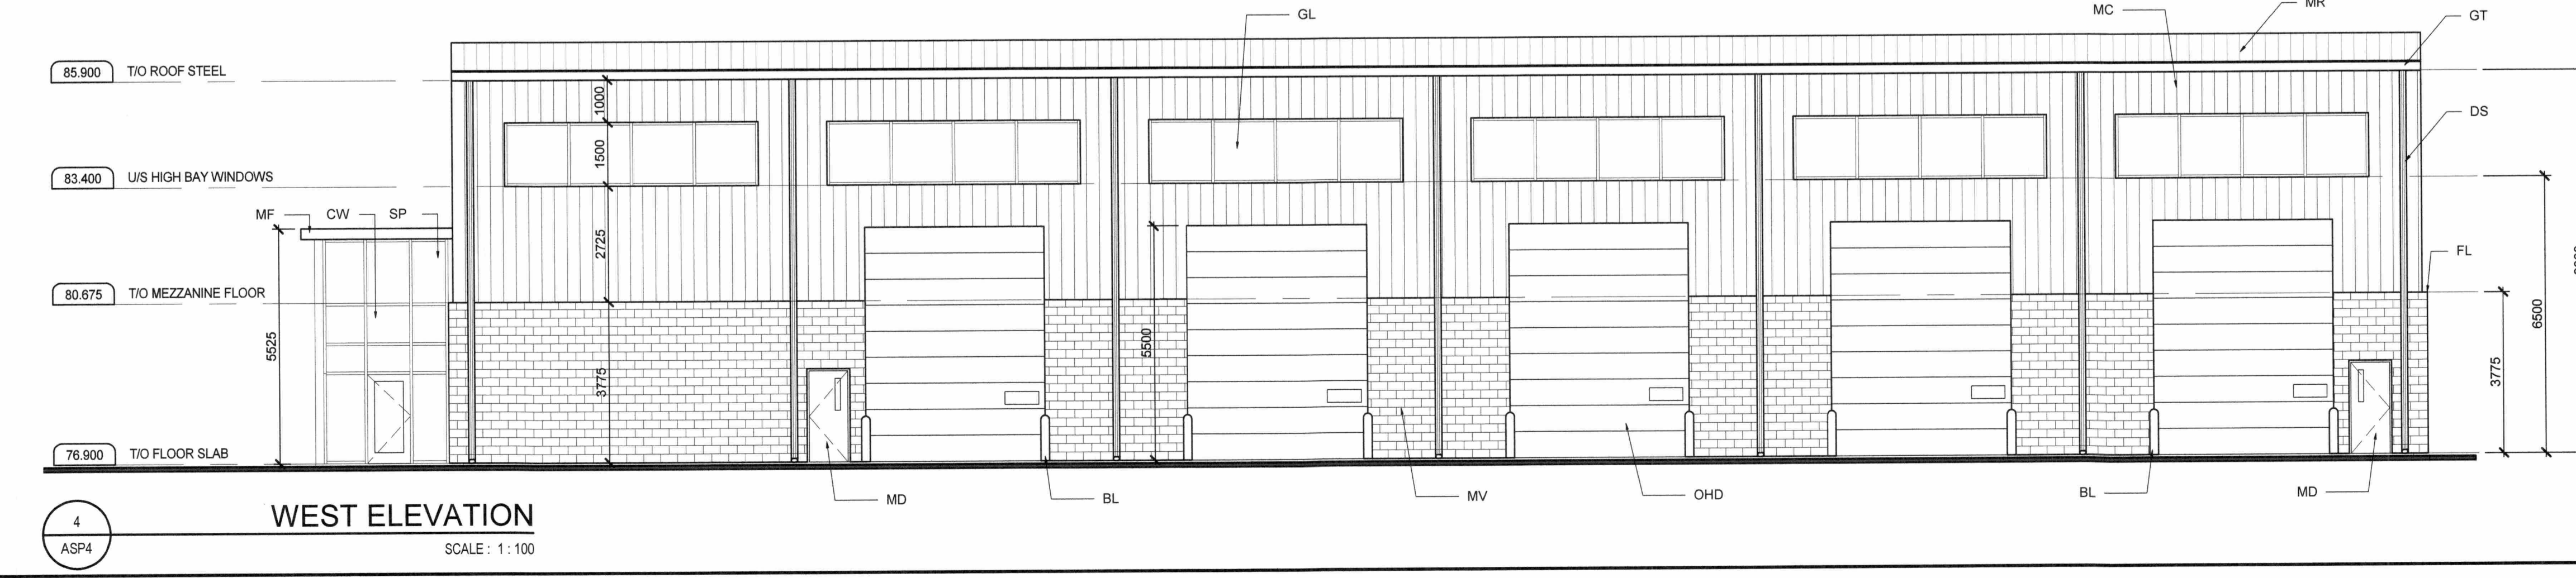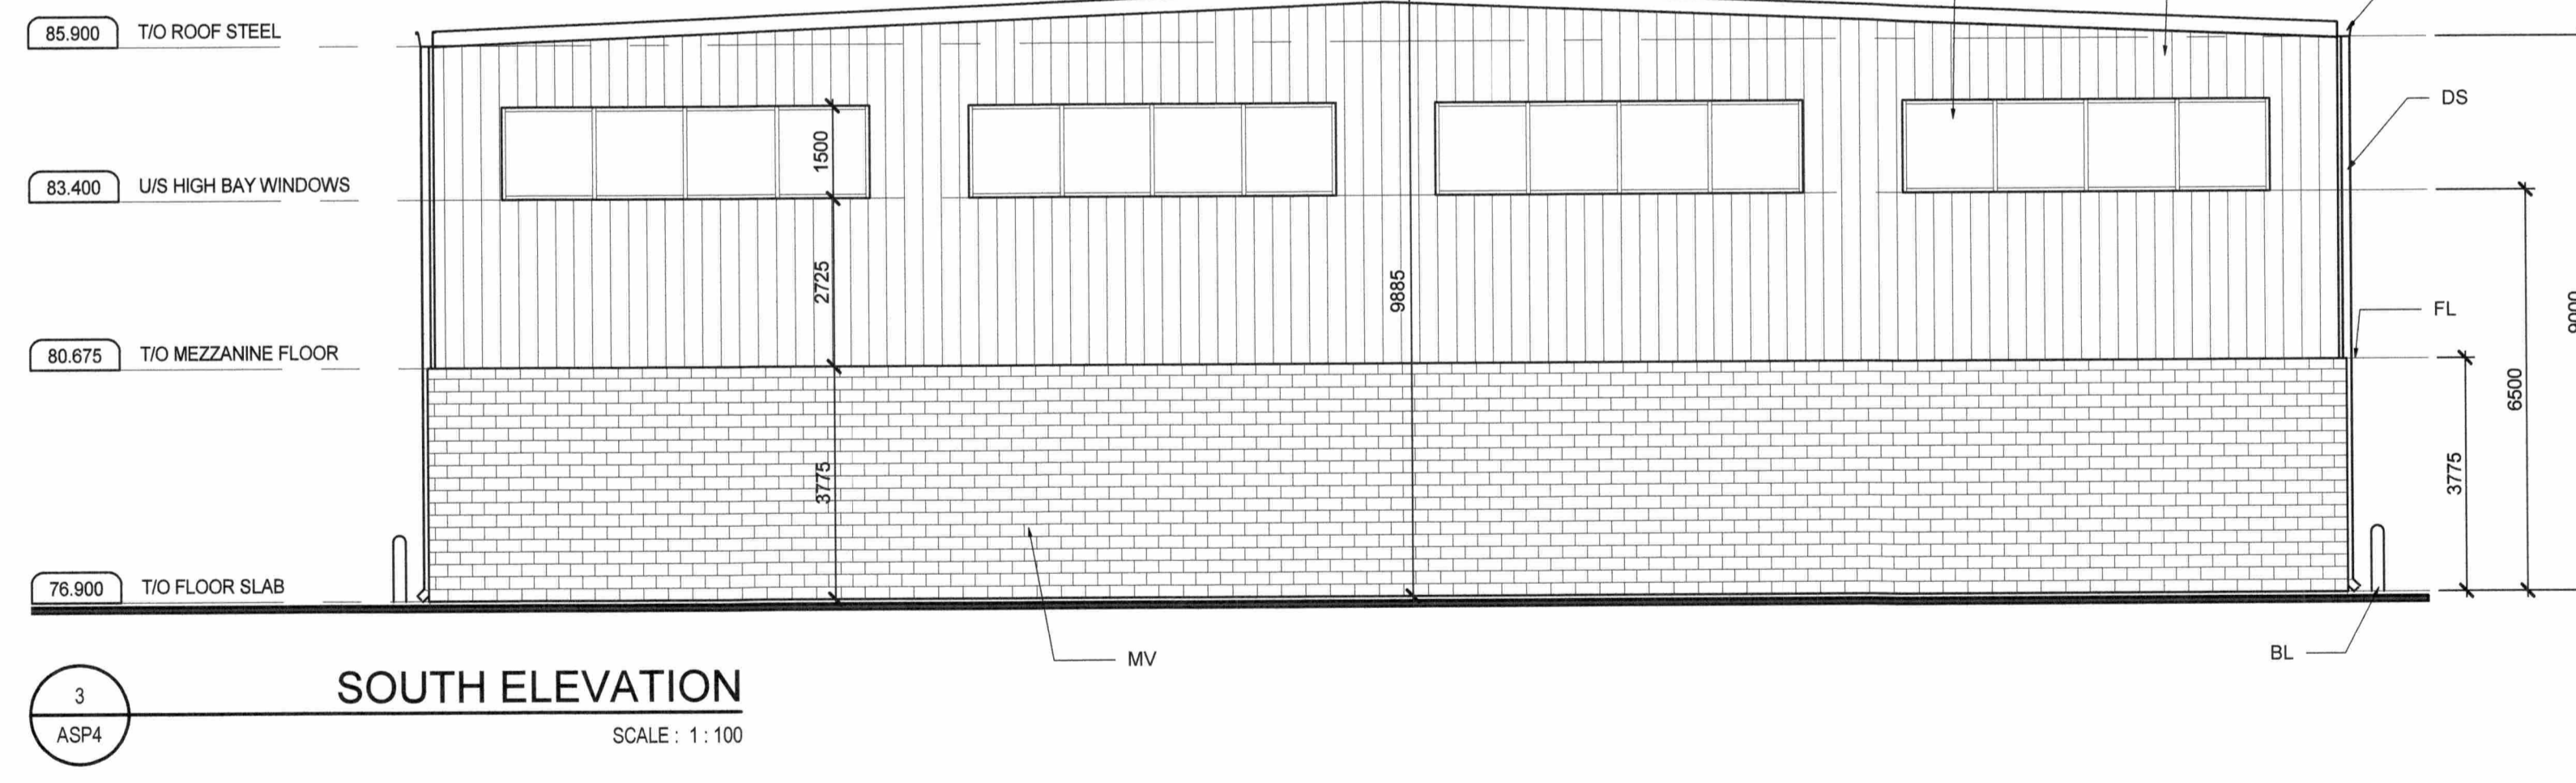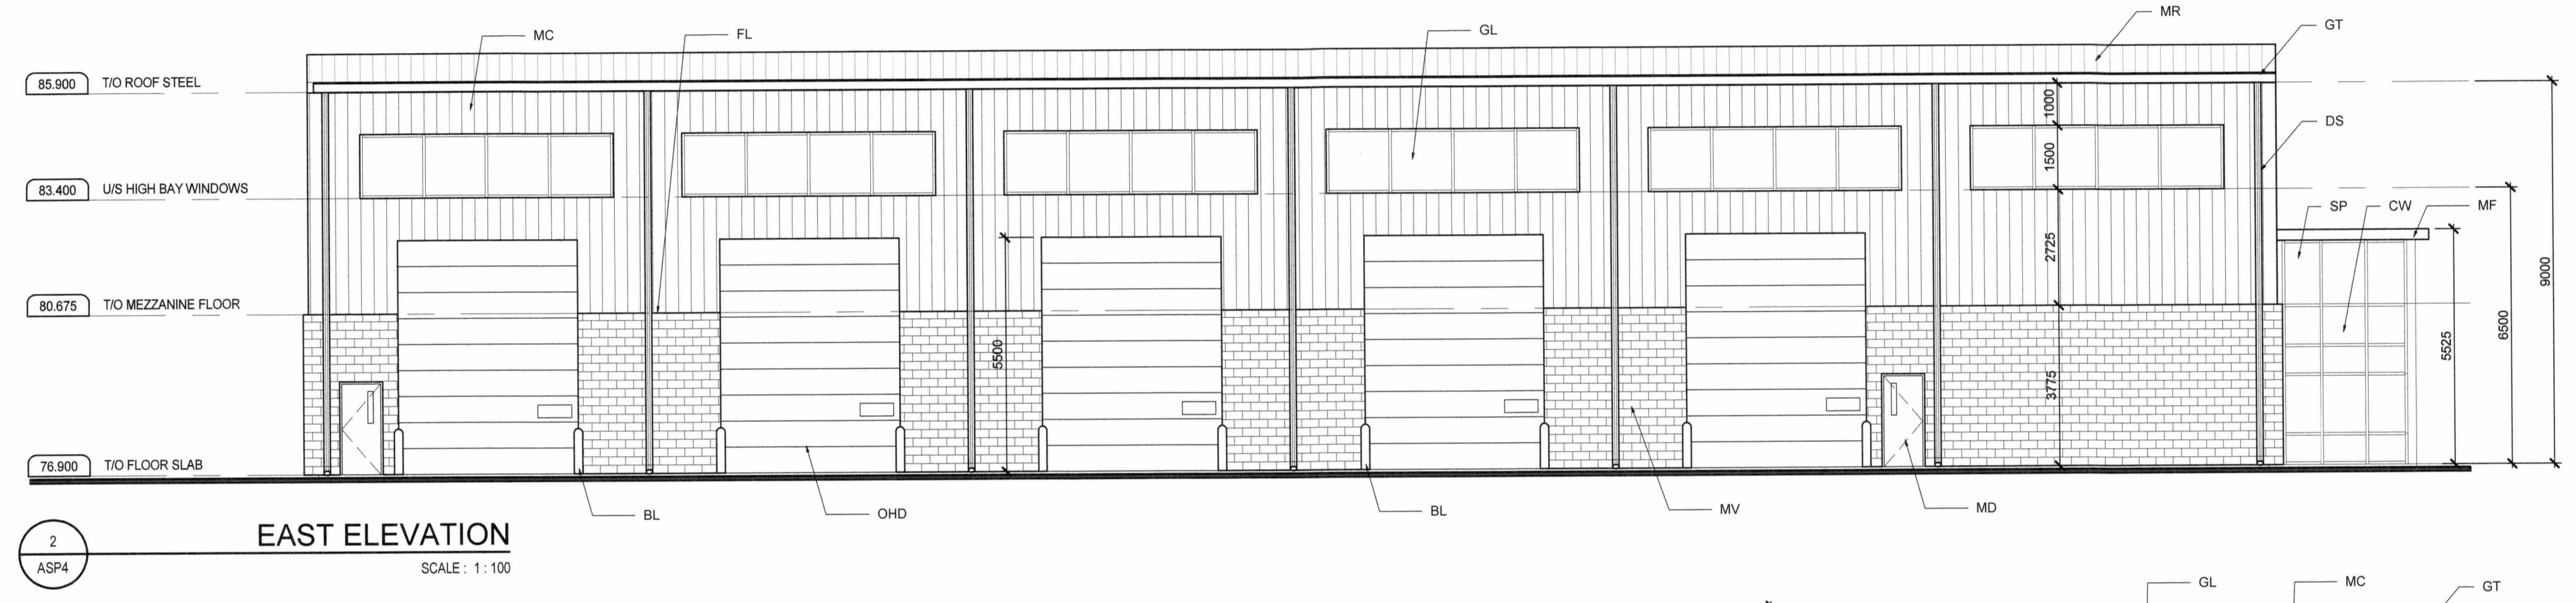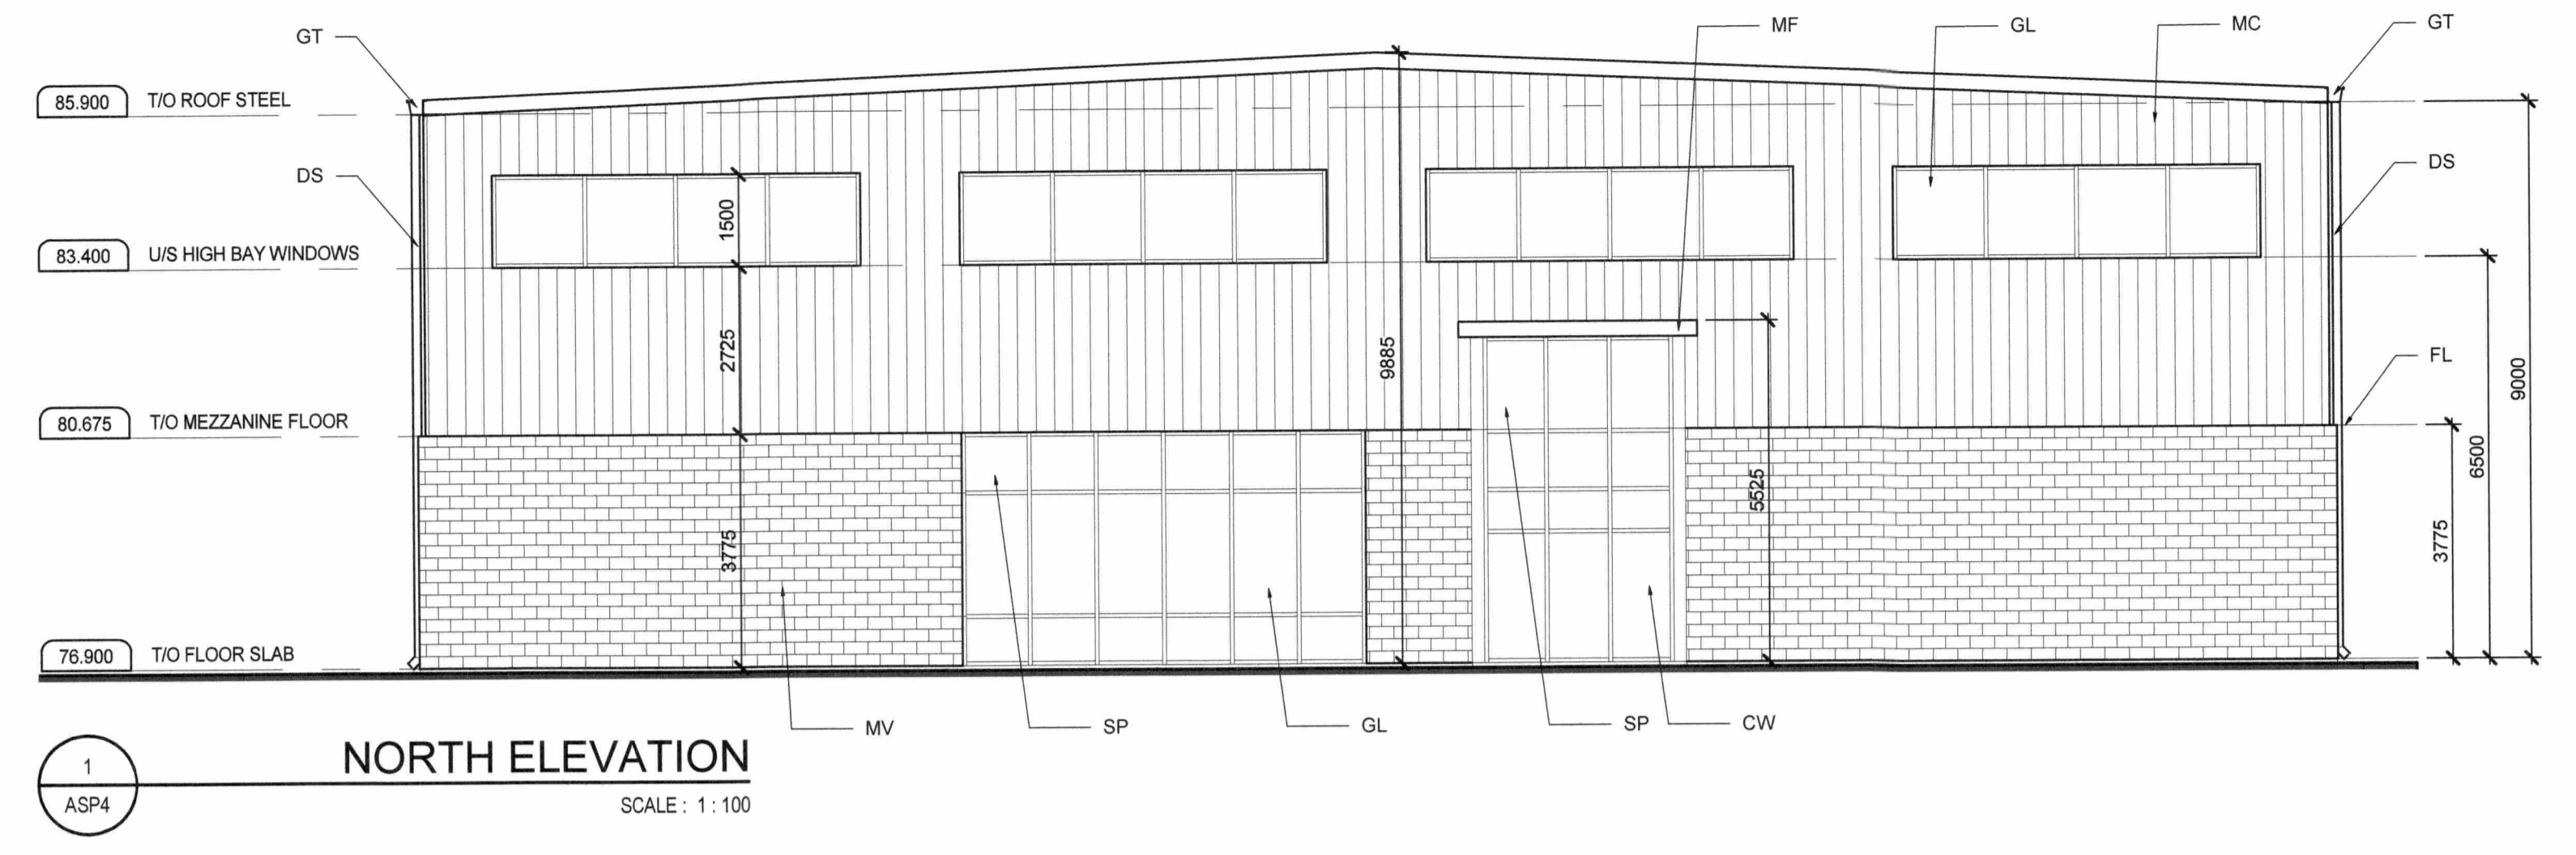

PLOT DATE: 2018-06-14 3:48:31 PM

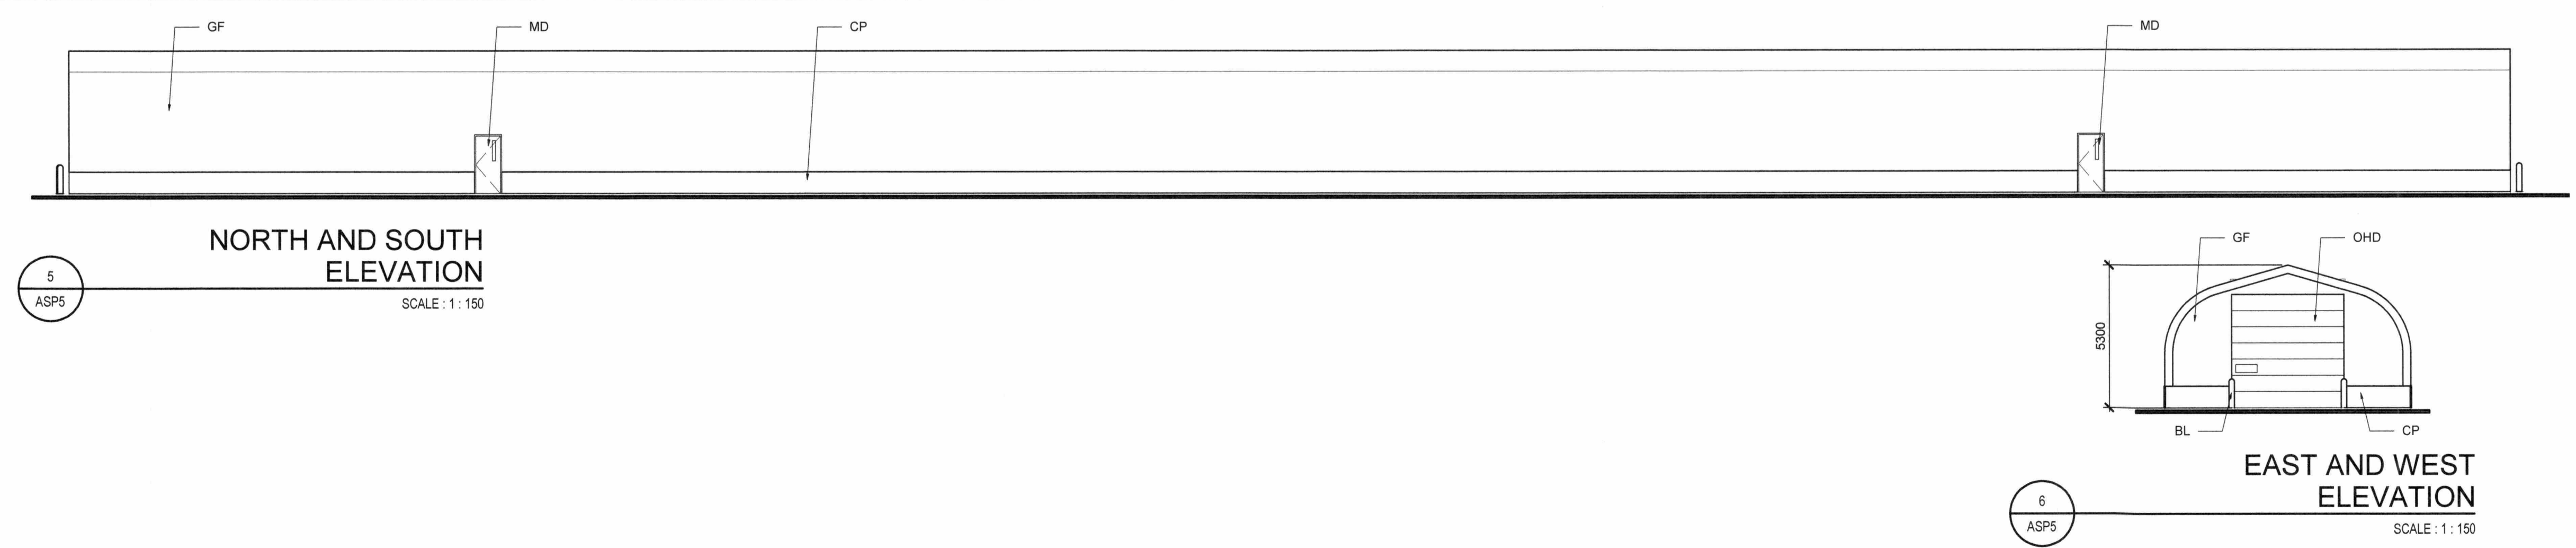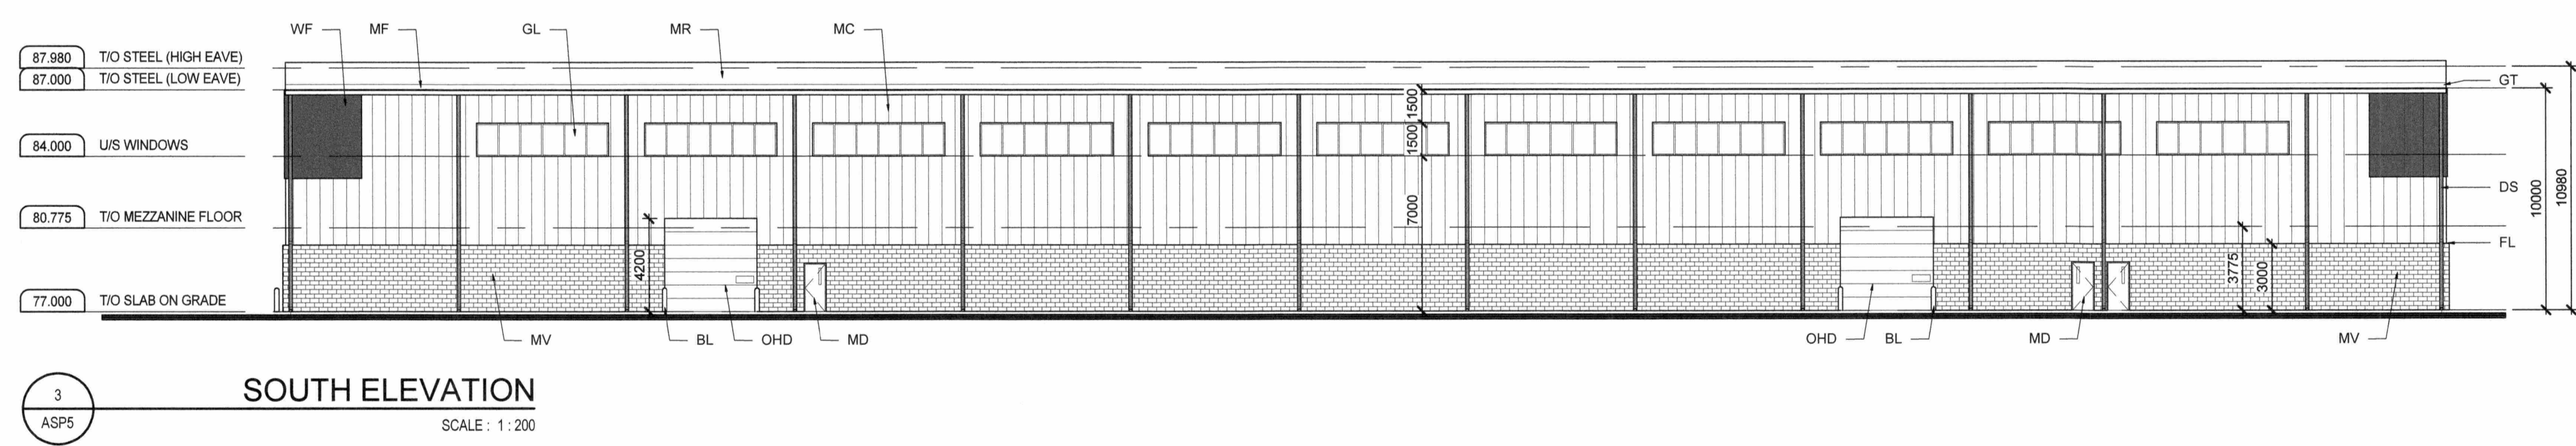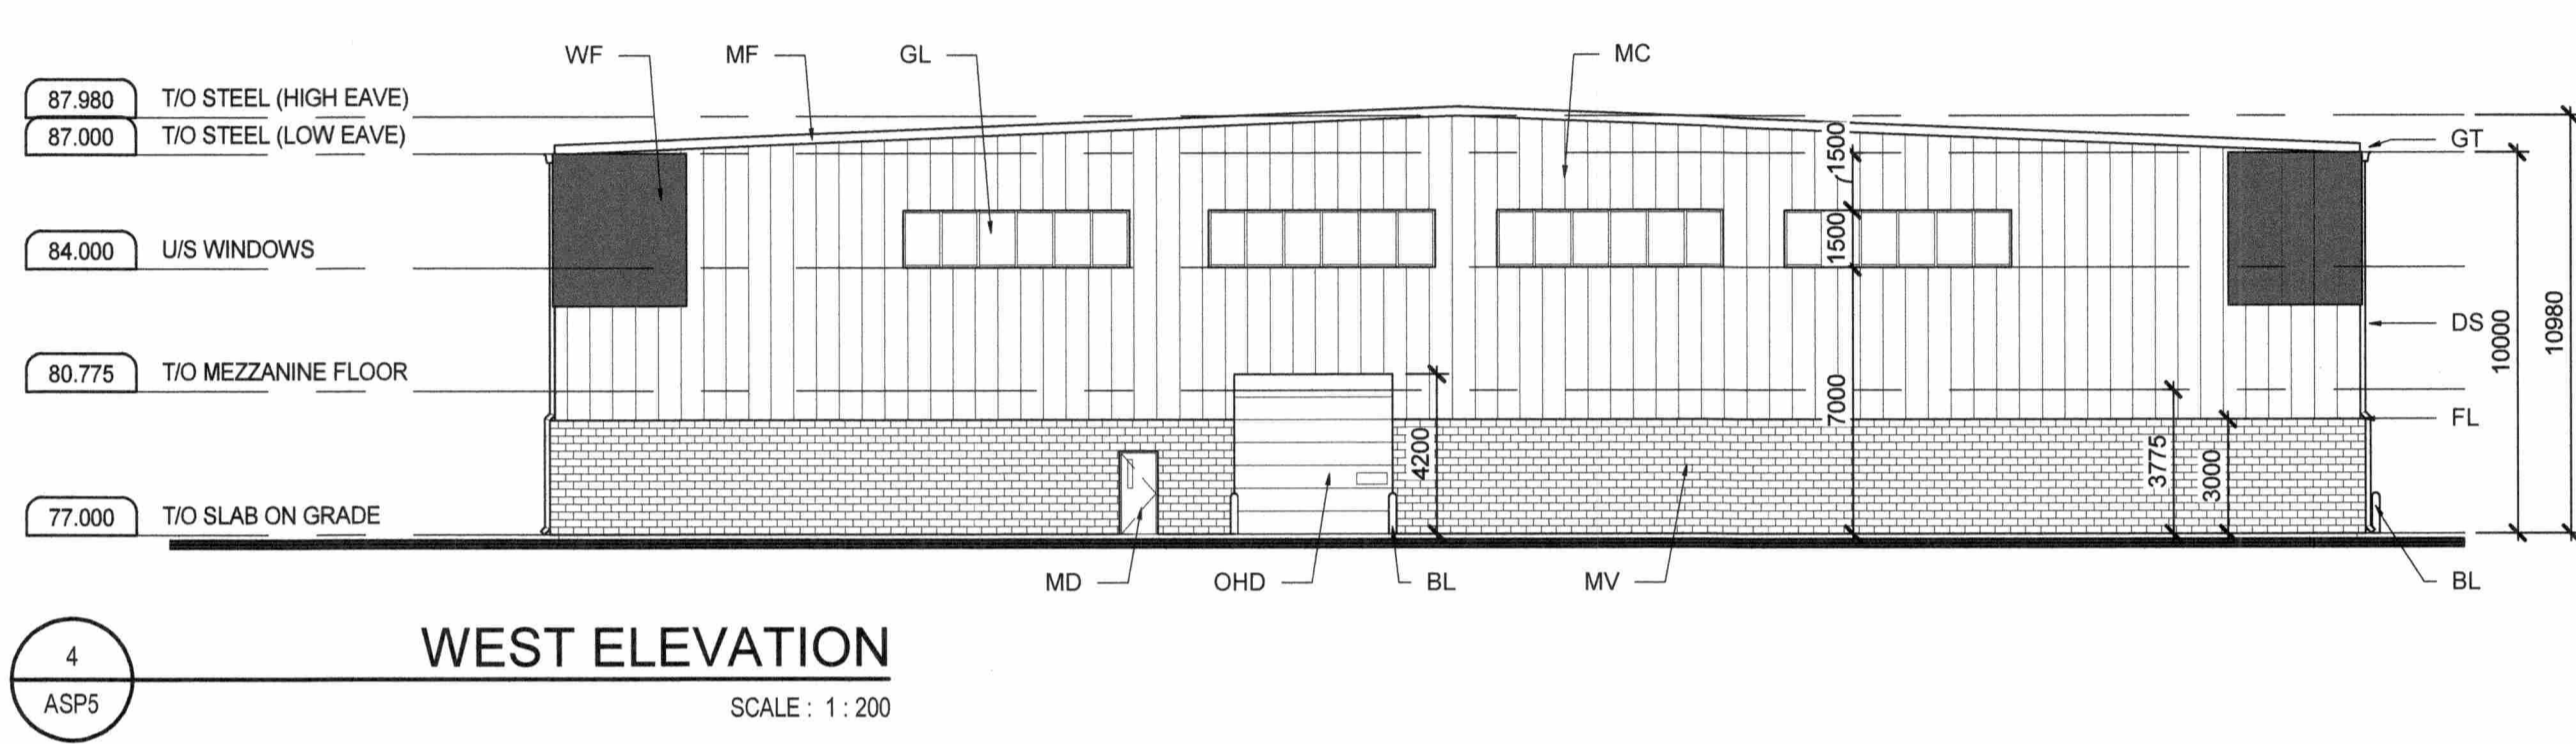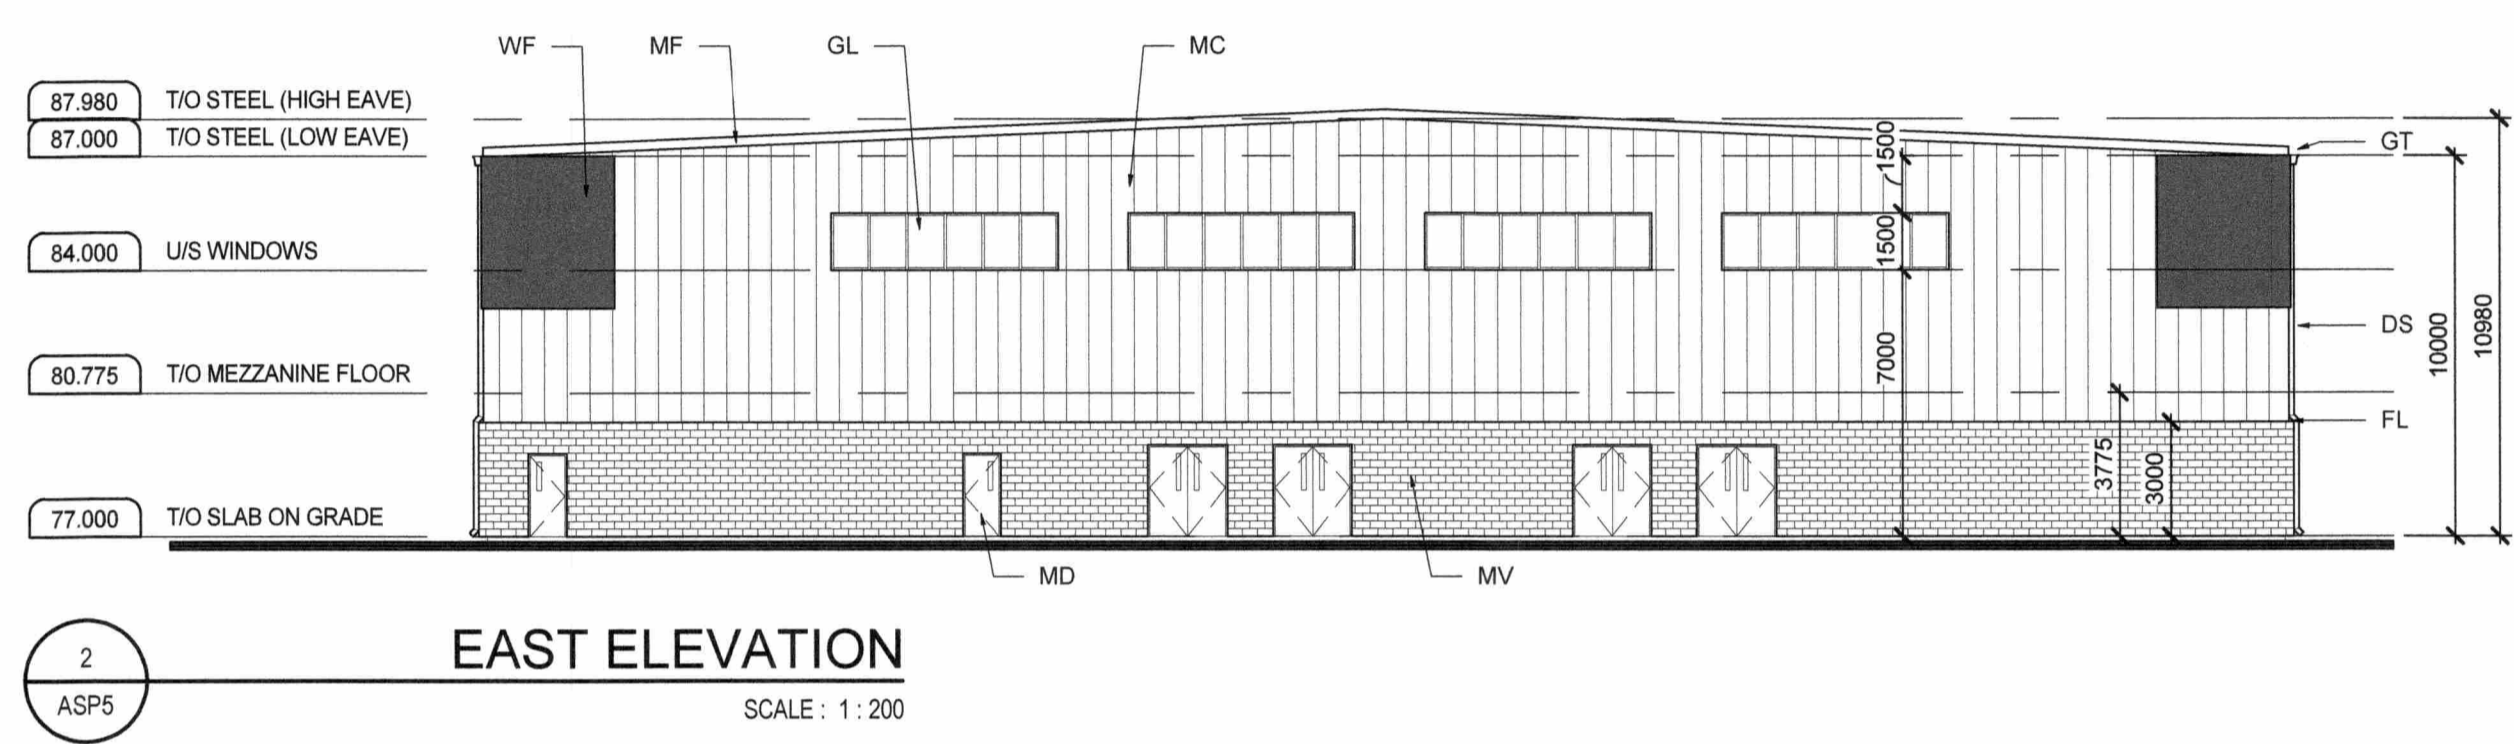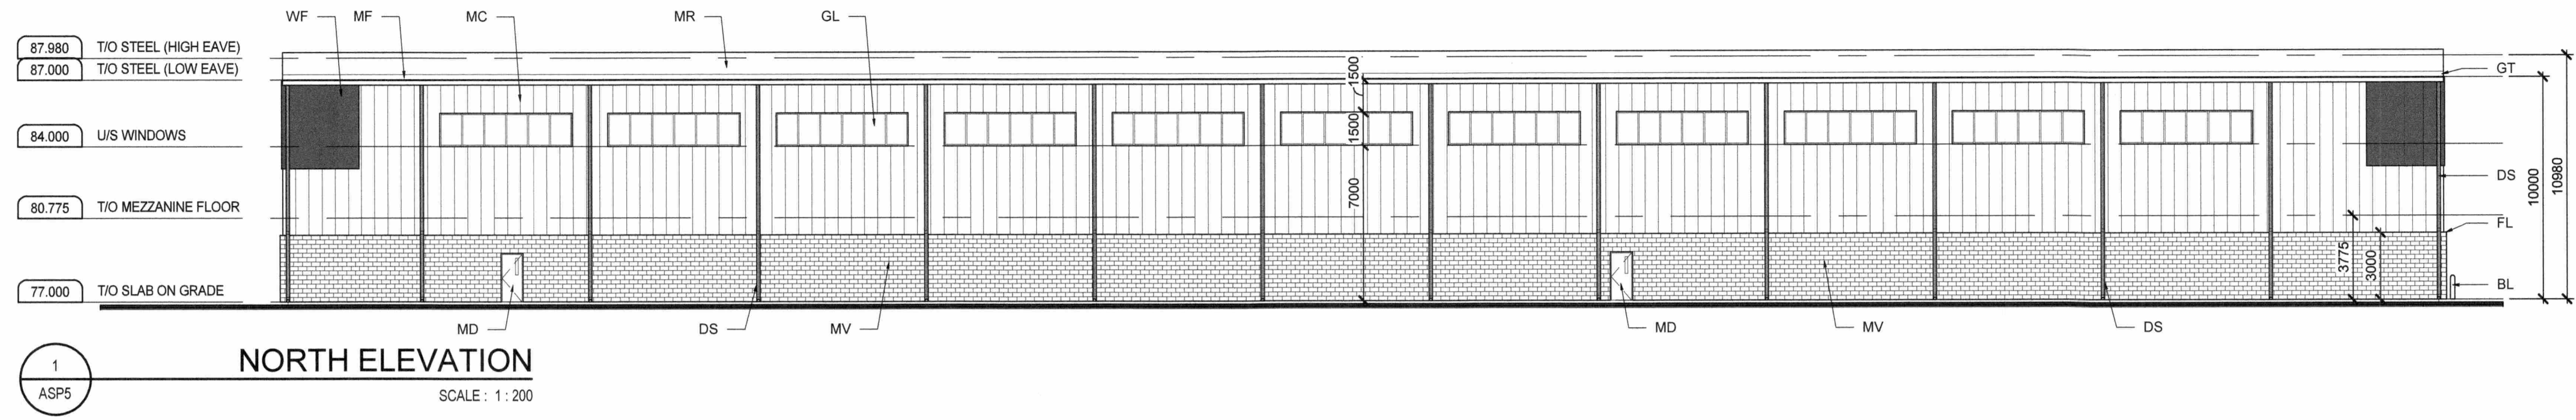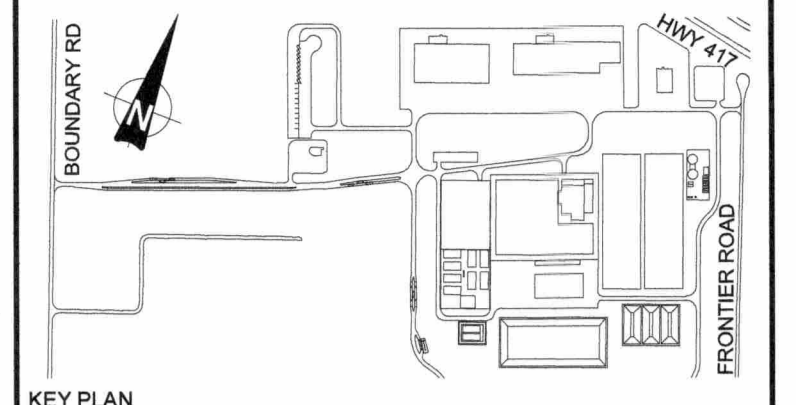

- KEY PLAN**
- EXTERIOR FINISH LEGEND:**
- BL: TYPICAL BOLLARD (REFER TO CIVIL)
 - CP: CAST IN PLACE CONCRETE WALL
 - DS: PRE-FINISHED METAL DOWN SPOUT
 - FL: PRE-FINISHED METAL FLASHING
 - GF: GREENHOUSE FABRIC
 - GL: GLAZED WALL FENESTRATION
 - GT: PRE-FINISHED METAL GUTTER
 - MC: PRE-FINISHED METAL WALL CLADDING (SEE DETAIL FOR REPEATING COLOUR PATTERN)
 - MD: INSULATED MAN DOOR, PAINT FINISH
 - MV: MASONRY VENEER
 - OHD: INSULATED SECTIONAL OVERHEAD DOOR, PAINT FINISH
 - WF: WALL MOUNTED 'WAY FINDER' SIGN


**PRELIMINARY
NOT FOR
CONSTRUCTION**
JUNE 2018

| | | |
|-----|----------------------------------|----------|
| B | ISSUED FOR SITE PLAN APPLICATION | 14/06/18 |
| A | ISSUED FOR CLIENT REVIEW | 25/05/18 |
| No. | ISSUE / REVISION | DD/MM/YY |

This drawing is copyright protected and may not be reproduced or used for purposes other than execution of the described work without the express written consent of J.L. Richards & Associates Limited

VERIFY SHEET SIZE AND SCALES. BAR TO THE RIGHT IS 25mm IF THIS IS A FULL SIZE DRAWING. 0 25mm

SCALE:

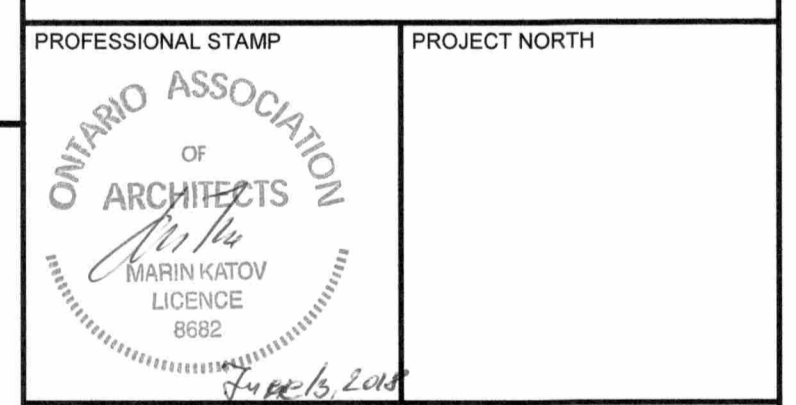

PROJECT:
CAPITAL REGION RESOURCE RECOVER CENTRE
BOUNDARY ROAD, OTTAWA, ONTARIO

DRAWING:
ARCHITECTURAL LEACHATE TREATMENT AND GREENHOUSE
EXTERIOR ELEVATIONS


| | |
|------------------|------------|
| DESIGN: MK | DRAWING #: |
| DRAWN: JG | ASP5 |
| CHECKED: MK | |
| JLR #: 24230-011 | |

File Location: C:\Users\jgathier\Desktop\24230 - CRRC\24230-011_A_500.rvt


PLOT DATE: 2018-06-14 3:46:33 PM




3
ASP6a
NORTH ELEVATION
SCALE: 1:50

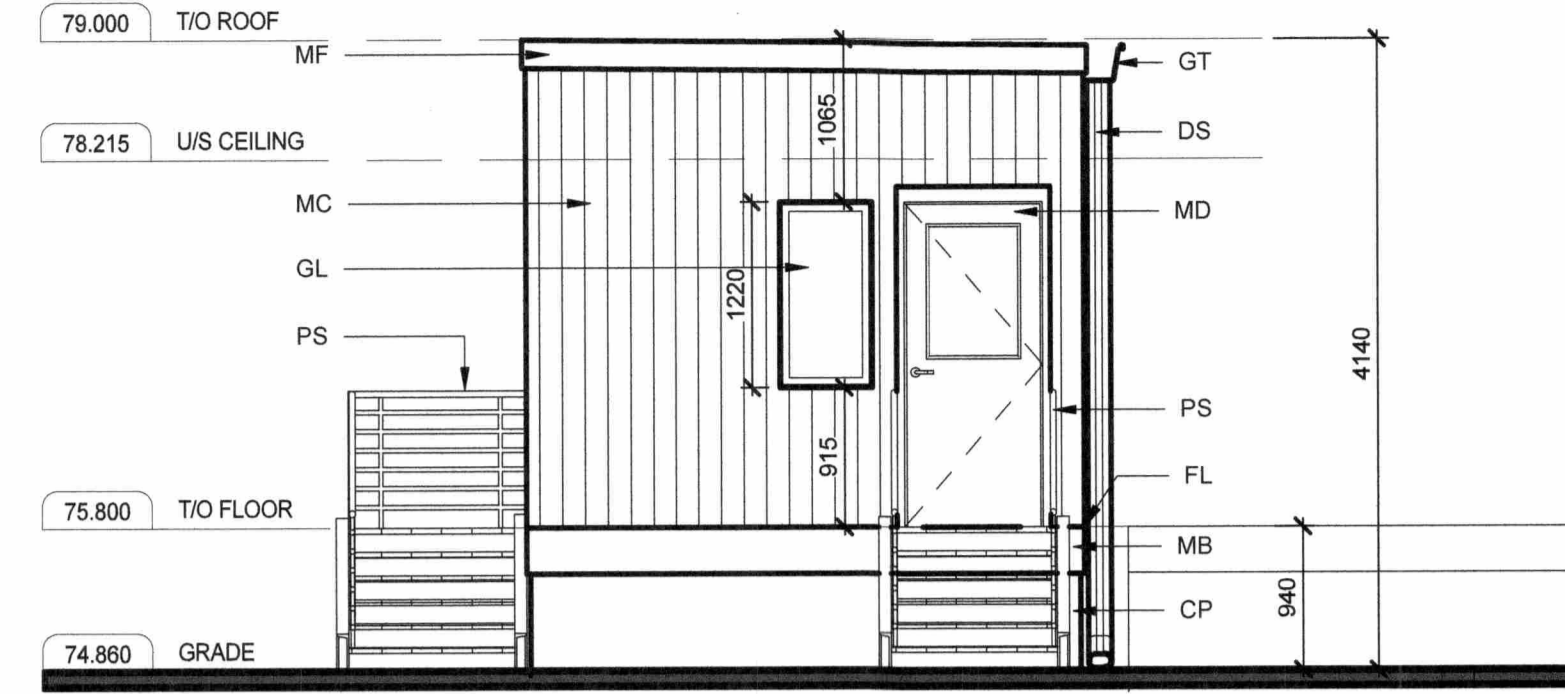


1
ASP6a
EAST ELEVATION
SCALE: 1:50

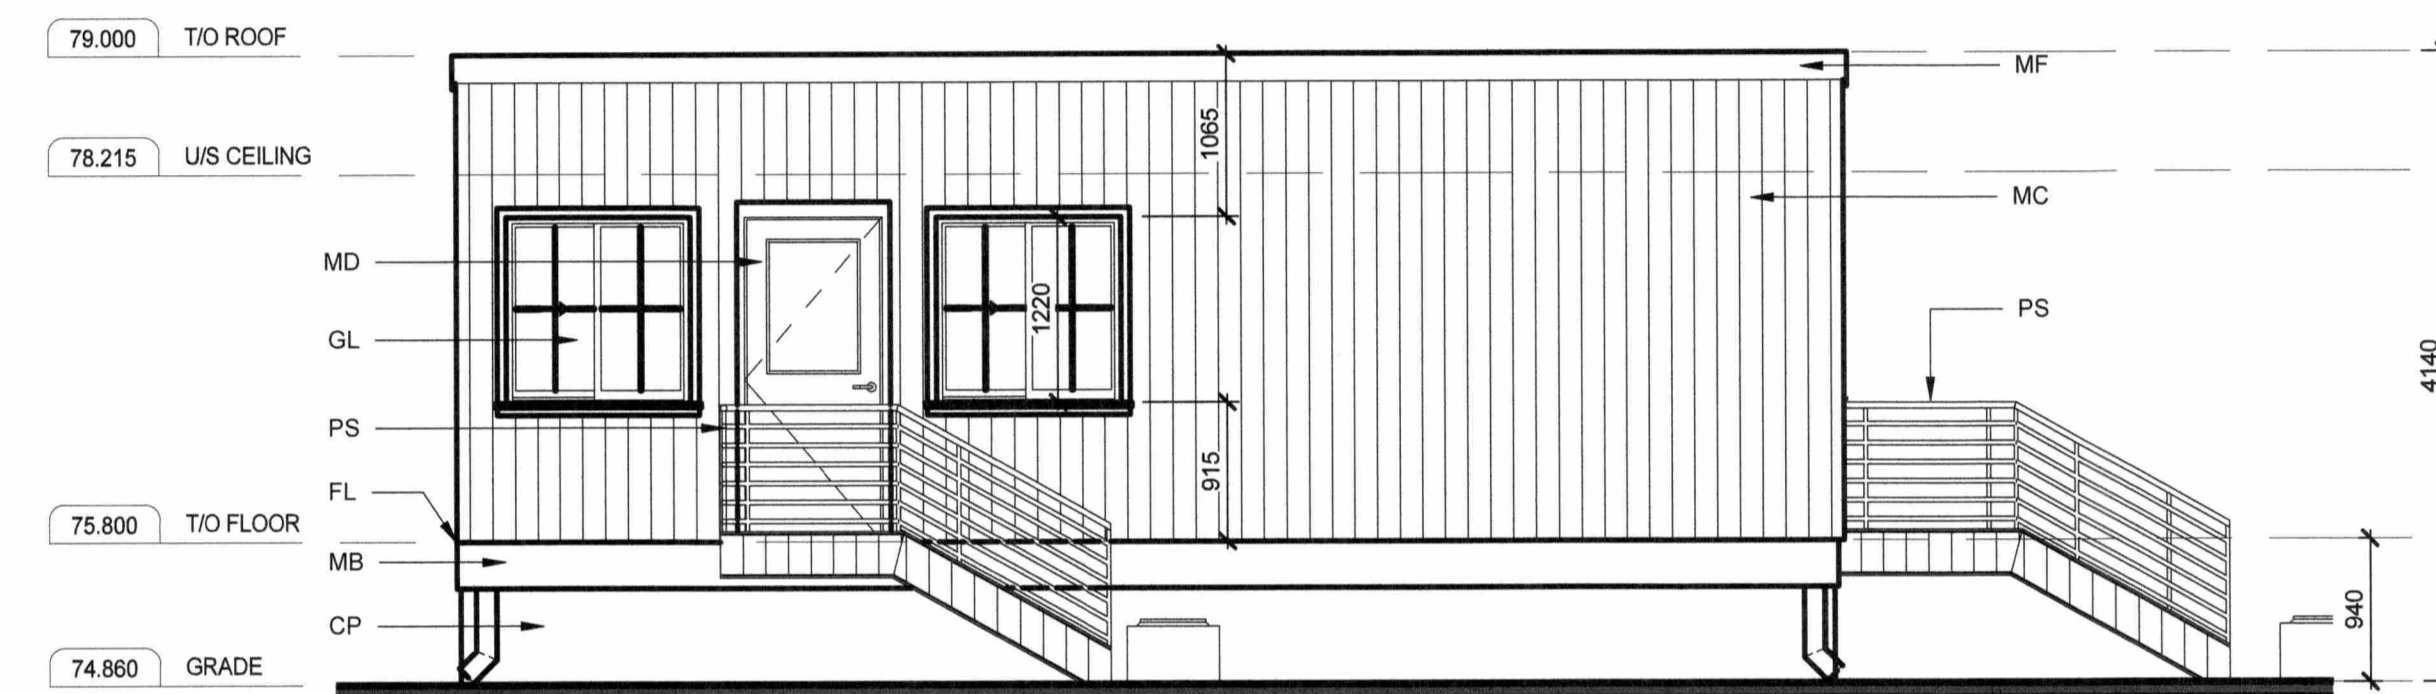

4
ASP6a
SOUTH ELEVATION
SCALE: 1:50

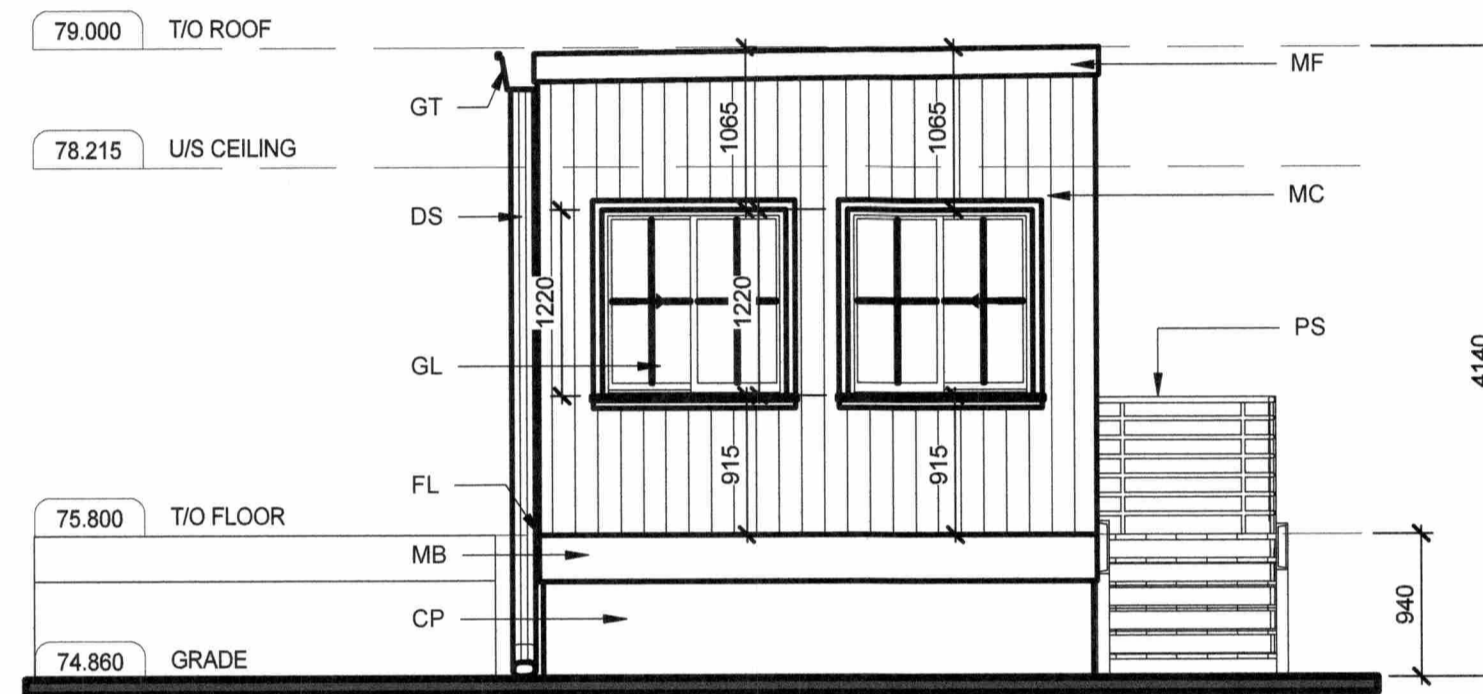

2
ASP6a
WEST ELEVATION
SCALE: 1:50

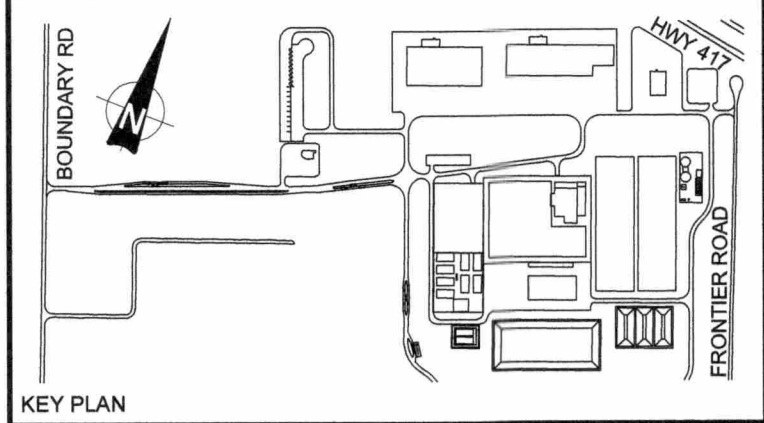

KEY PLAN

- EXTERIOR FINISH LEGEND:**
- CP: CAST-IN PLACE CONCRETE WALL
 - FL: PRE-FINISHED METAL FLASHING
 - GL: GLAZED WALL FENESTRATION
 - MB: PRE-FINISHED METAL BASE TRIM
 - MC: PRE-FINISHED METAL WALL CLADDING
 - MD: INSULATED MAN DOOR, PAINT FINISH
 - MF: PRE-FINISHED METAL FASCIA
 - PS: PAINTED METAL STAIRS, GUARDRAIL & HANDRAIL

**PRELIMINARY
NOT FOR
CONSTRUCTION**
JUNE 2018

| No. | ISSUE / REVISION | DD/MM/YY |
|-----|----------------------------------|----------|
| B | ISSUED FOR SITE PLAN APPLICATION | 14/06/18 |
| A | ISSUED FOR CLIENT REVIEW | 25/05/18 |

This drawing is copyright protected and may not be reproduced or used for purposes other than execution of the described work without the express written consent of J.L. Richards & Associates Limited

VERIFY SHEET SIZE AND SCALES. BAR TO THE RIGHT IS 25mm IF THIS IS A FULL SIZE DRAWING. 0 25mm

SCALE:

CLIENT:
TAGGART
GROUP OF COMPANIES

CLIENT:

CONSULTANT: www.jrichards.ca

J.L. Richards
ENGINEERS - ARCHITECTS - PLANNERS

PROFESSIONAL STAMP
ON TARIO ASSOCIATION
OF
ARCHITECTS
MARIN KATOV
LICENCE
8682
June 12, 2018


PROJECT:
**CAPITAL REGION RESOURCE
RECOVERY CENTER**
Ottawa, ON

DRAWING:
**ARCHITECTURAL
OUT-BOUND SCALE HOUSE**
EXTERIOR ELEVATIONS

| | |
|------------------|--------------|
| DESIGN: MK | DRAWING #: |
| DRAWN: JG | ASP6a |
| CHECKED: MK | |
| JLR #: 24230-011 | |




3
ASP6b
NORTH ELEVATION
SCALE: 1:50

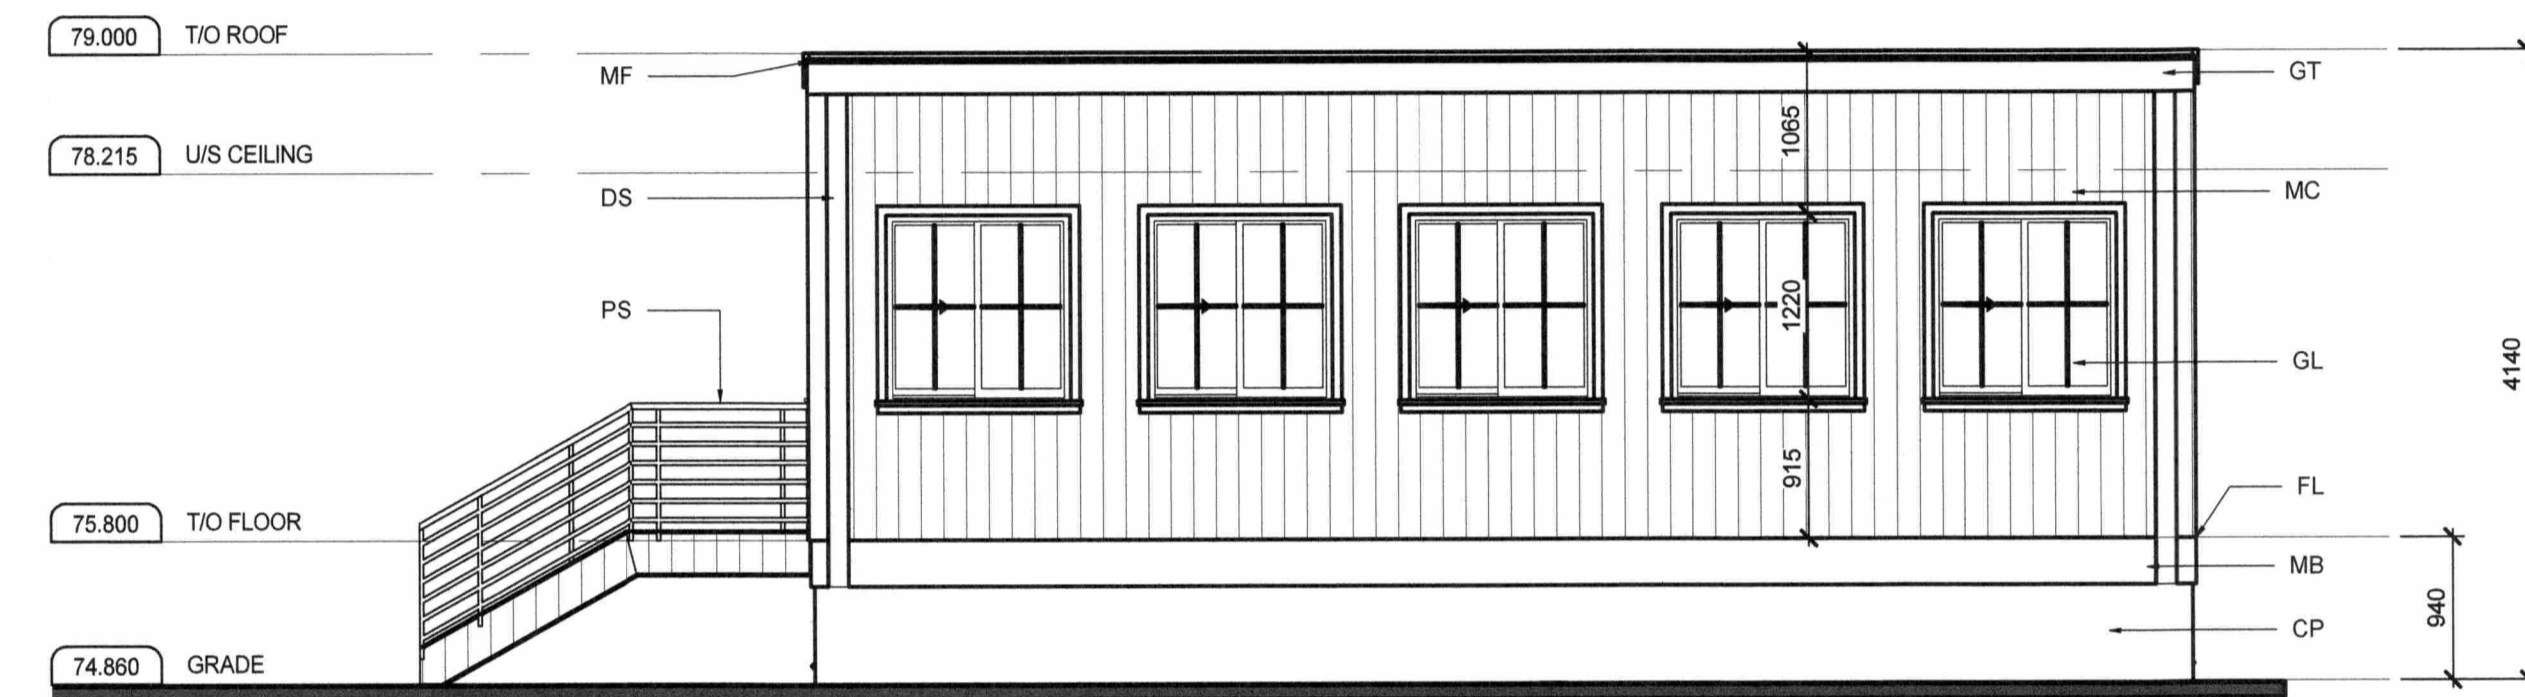


4
ASP6b
SOUTH ELEVATION
SCALE: 1:50



1
ASP6b
EAST ELEVATION
SCALE: 1:50

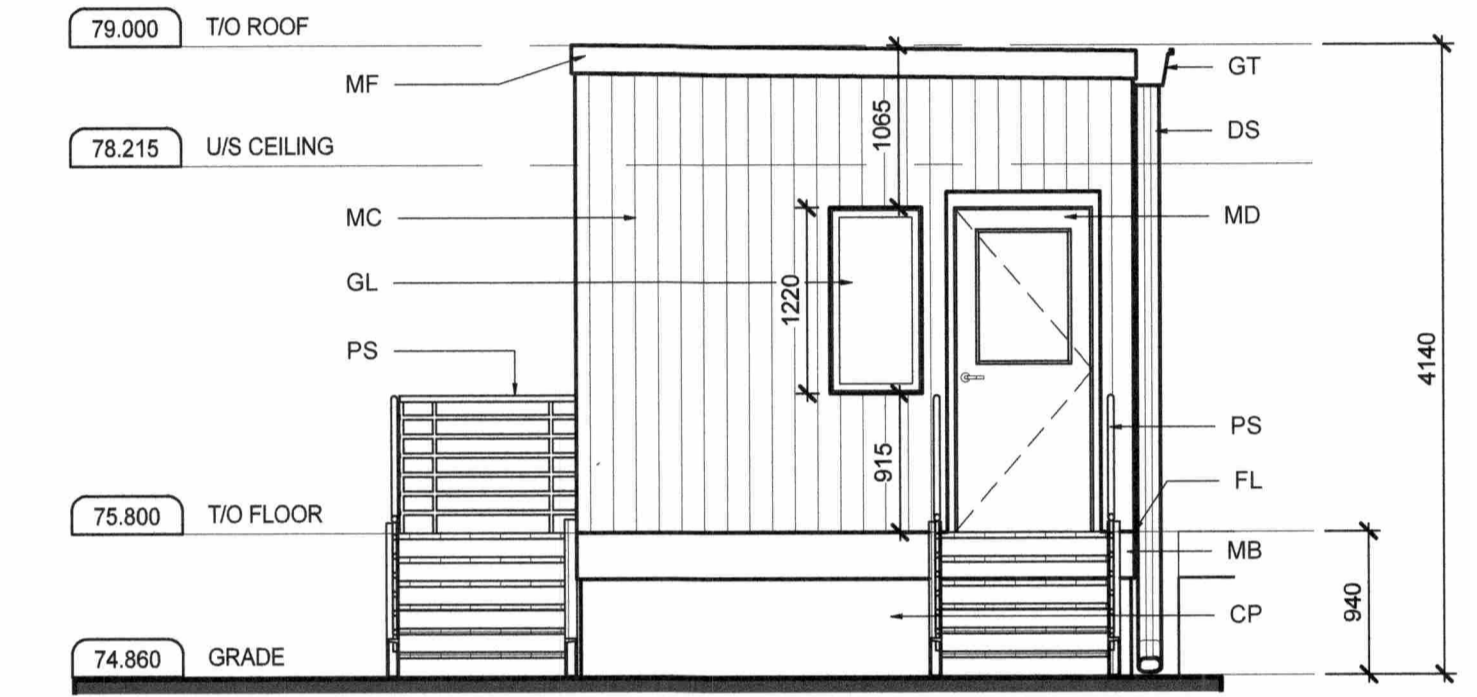

2
ASP6b
WEST ELEVATION
SCALE: 1:50

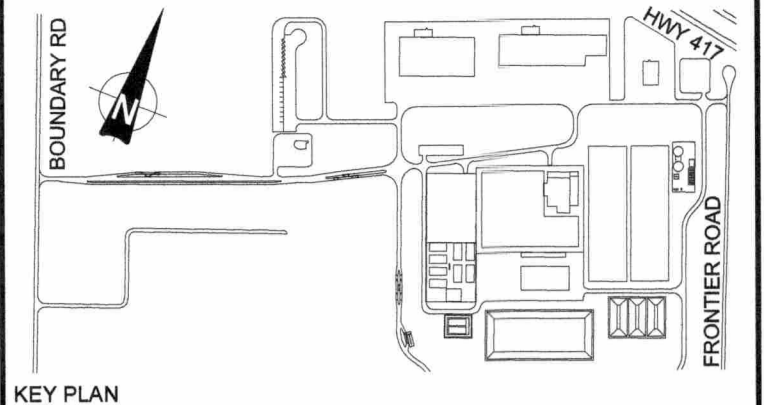

- KEY PLAN
- EXTERIOR FINISH LEGEND:**
- CP: CAST-IN PLACE CONCRETE WALL
 - FL: PRE-FINISHED METAL FLASHING
 - GL: GLAZED WALL FENESTRATION
 - MB: PRE-FINISHED METAL BASE TRIM
 - MC: PRE-FINISHED METAL WALL CLADDING
 - MD: INSULATED MAN DOOR, PAINT FINISH
 - MF: PRE-FINISHED METAL FASCIA
 - PS: PAINTED METAL STAIRS, GUARDRAIL & HANDRAIL

**PRELIMINARY
NOT FOR
CONSTRUCTION**
JUNE 2018

| | | |
|-----|----------------------------------|----------|
| B | ISSUED FOR SITE PLAN APPLICATION | 14/06/18 |
| A | ISSUED FOR CLIENT REVIEW | 25/05/18 |
| No. | ISSUE / REVISION | DD/MM/YY |

This drawing is copyright protected and may not be reproduced or used for purposes other than execution of the described work without the express written consent of J.L. Richards & Associates Limited

VERIFY SHEET SIZE AND SCALES. BAR TO THE RIGHT IS 25mm IF THIS IS A FULL SIZE DRAWING.

SCALE: 0 25mm

CLIENT:
TAGGART
GROUP OF COMPANIES

CLIENT:
THE MILLER GROUP






CONSULTANT:
JLR J.L. Richards
ENGINEERS - ARCHITECTS - PLANNERS

PROFESSIONAL STAMP
ONTARIO ASSOCIATION OF ARCHITECTS
MARIN KATOV
LICENCE 8682
June 13, 2018

PROJECT:
CAPITAL REGION RESOURCE RECOVERY CENTER
BOUNDARY ROAD, OTTAWA, ONTARIO

DRAWING:
**ARCHITECTURAL
IN-BOUND SCALE HOUSE
EXTERIOR ELEVATIONS**

| | |
|-------------------|--------------|
| DESIGN: MK | DRAWING #: |
| DRAWN: JG | ASP6b |
| CHECKED: MK | |
| JLR #: 24230-0011 | |

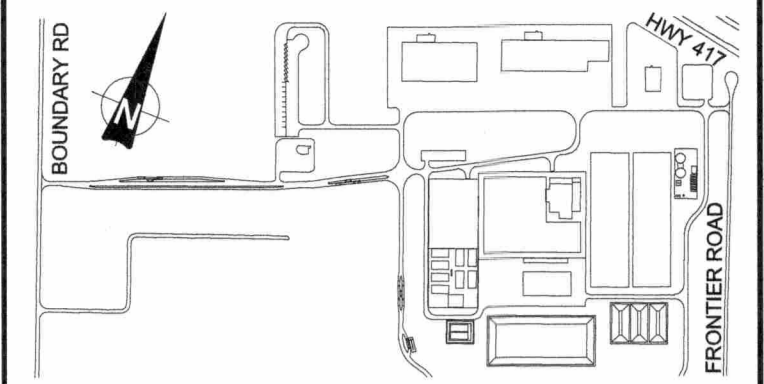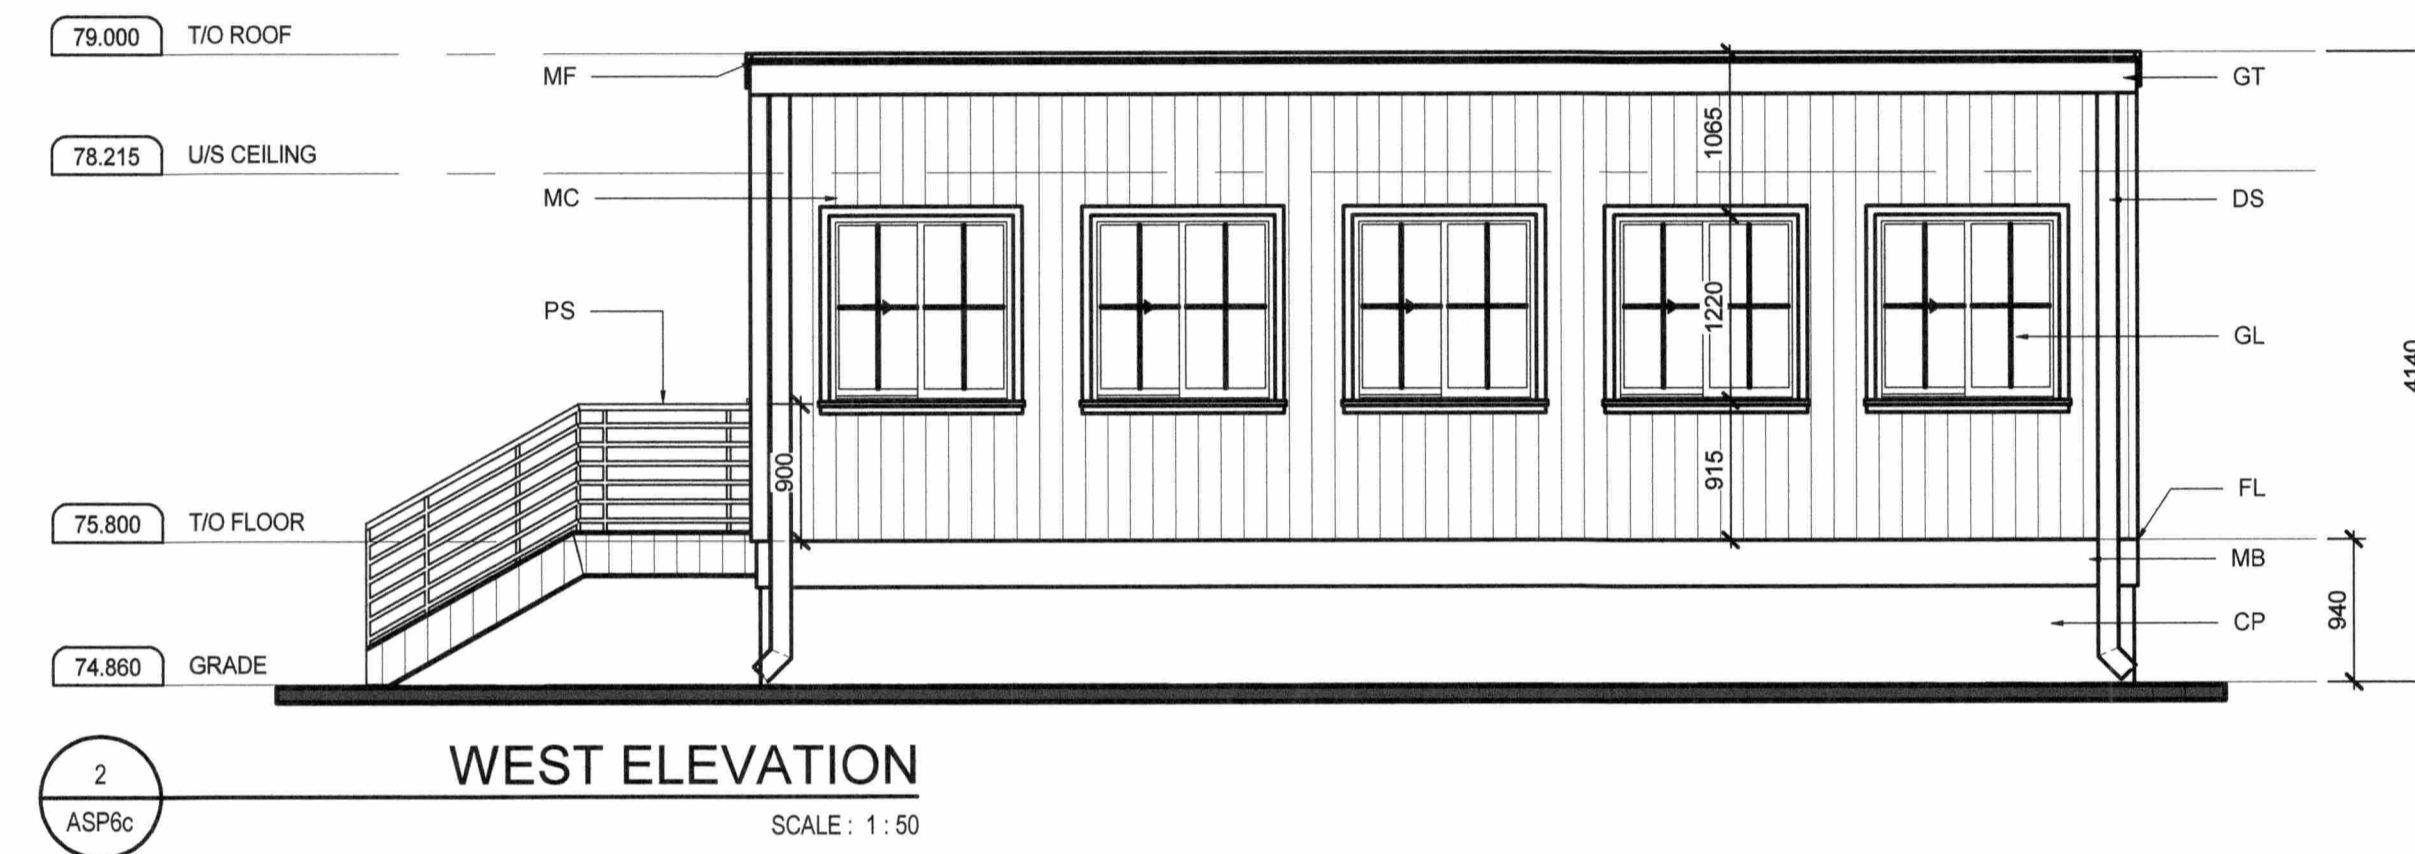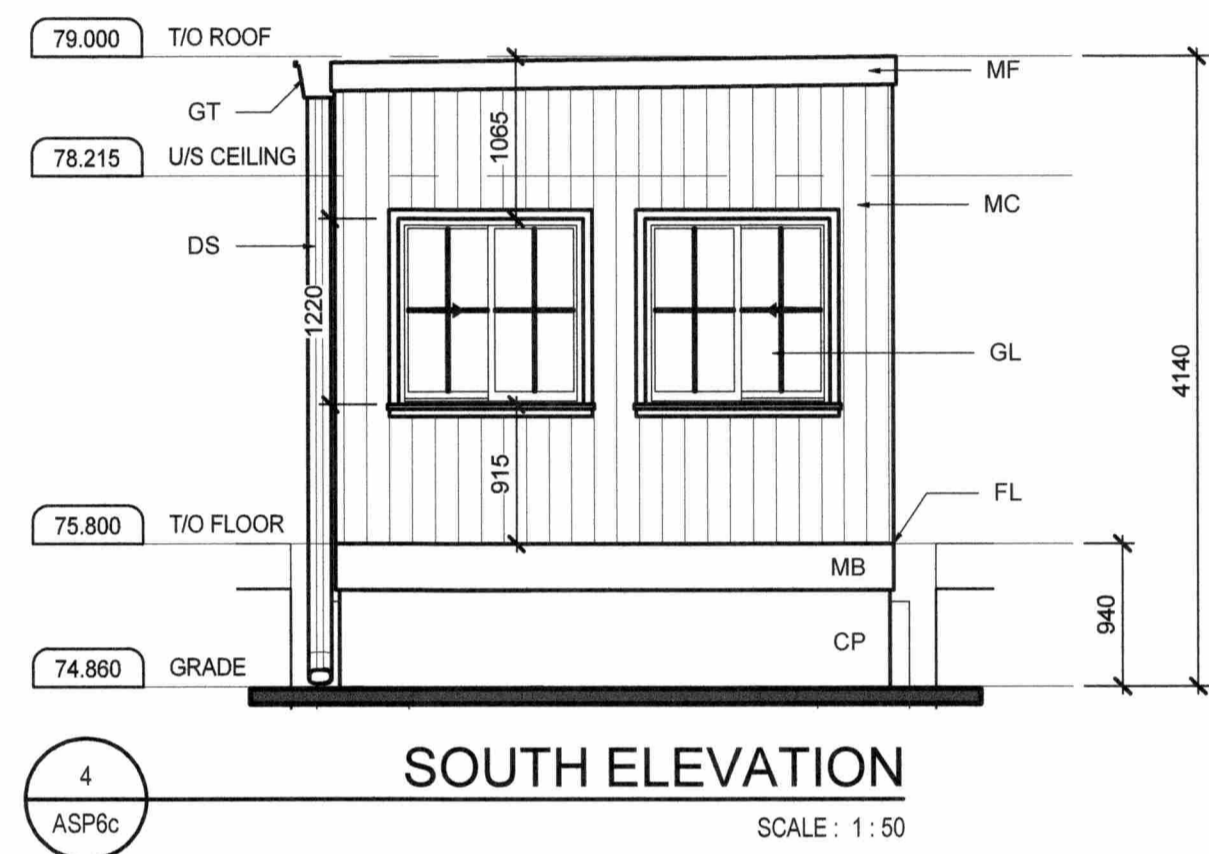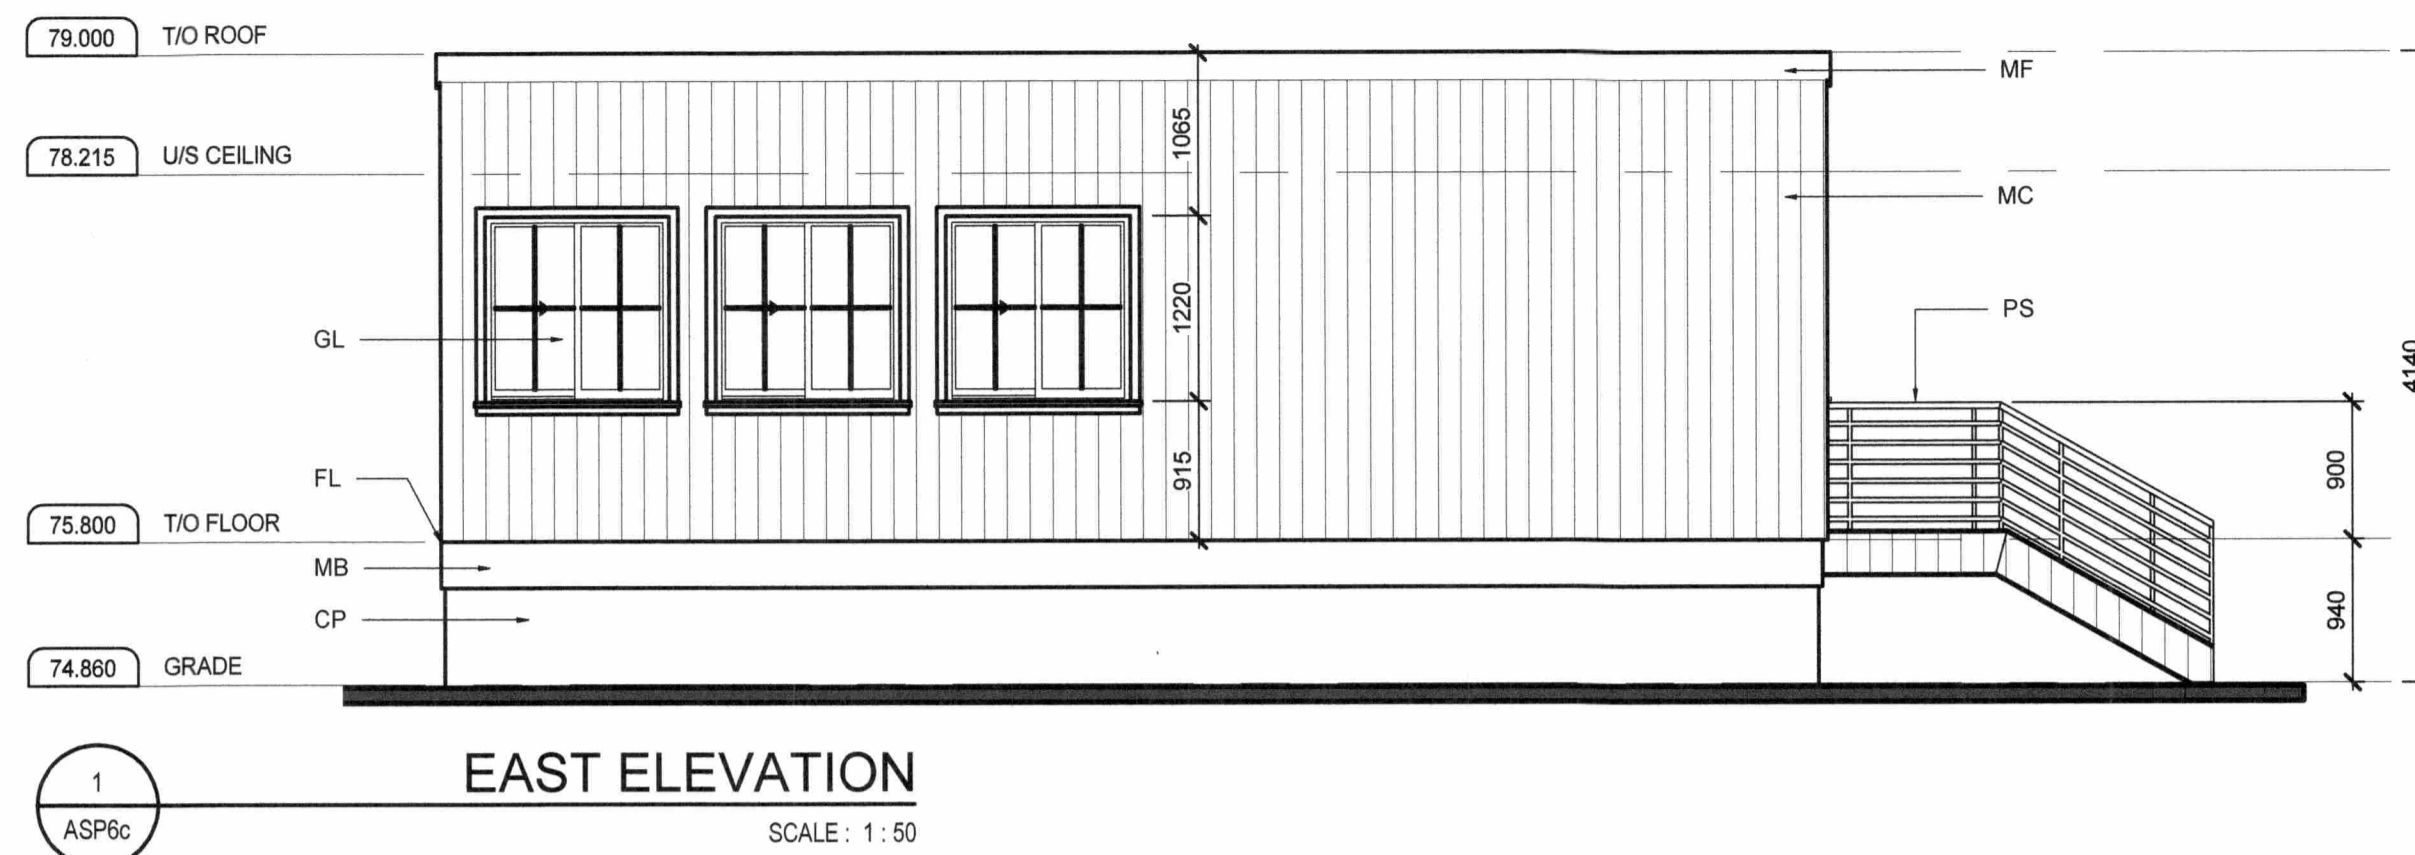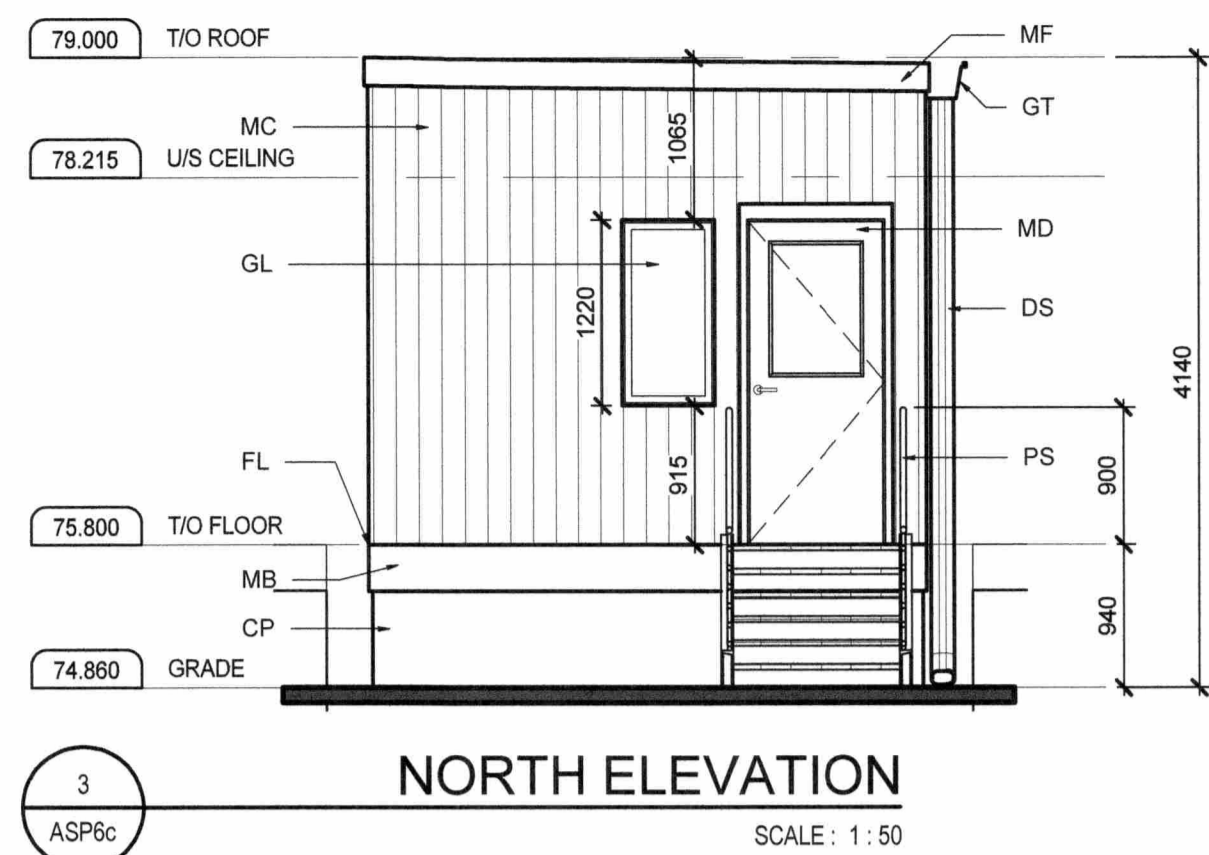

- EXTERIOR FINISH LEGEND:**
- CP: CAST-IN PLACE CONCRETE WALL
 - FL: PRE-FINISHED METAL FLASHING
 - GL: GLAZED WALL FENESTRATION
 - MB: PRE-FINISHED METAL BASE TRIM
 - MC: PRE-FINISHED METAL WALL CLADDING
 - MD: INSULATED MAN DOOR, PAINT FINISH
 - MF: PRE-FINISHED METAL FASCIA
 - PS: PAINTED METAL STAIRS, GUARDRAIL & HANDRAIL


**PRELIMINARY
NOT FOR
CONSTRUCTION**
JUNE 2018

| No. | ISSUE / REVISION | DD/MM/YY |
|-----|----------------------------------|----------|
| B | ISSUED FOR SITE PLAN APPLICATION | 14/06/18 |
| A | ISSUED FOR CLIENT REVIEW | 25/05/18 |

This drawing is copyright protected and may not be reproduced or used for purposes other than execution of the described work without the express written consent of J.L. Richards & Associates Limited

VERIFY SHEET SIZE AND SCALES. BAR TO THE RIGHT IS 25mm IF THIS IS A FULL SIZE DRAWING.

SCALE: 0 25mm

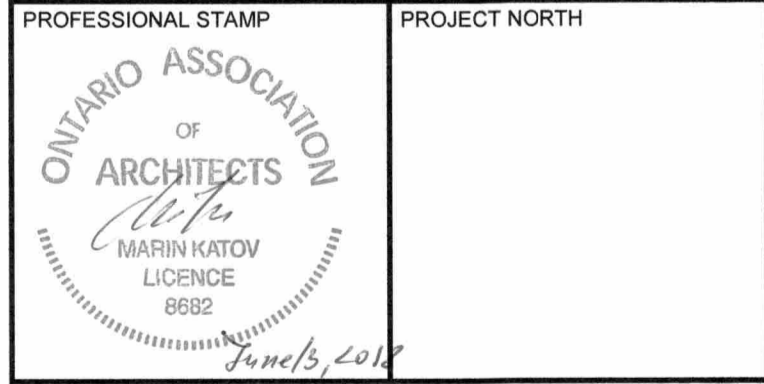

PROJECT:






CAPITAL REGION RESOURCE RECOVERY CENTER

BOUNDARY ROAD, OTTAWA, ONTARIO

DRAWING:

**ARCHITECTURAL
SECONDARY SCALE HOUSE
EXTERIOR ELEVATIONS**

| | |
|-------------------|--------------|
| DESIGN: MK | DRAWING #: |
| DRAWN: JG | ASP6c |
| CHECKED: MK | |
| JLR #: 24230-0011 | |

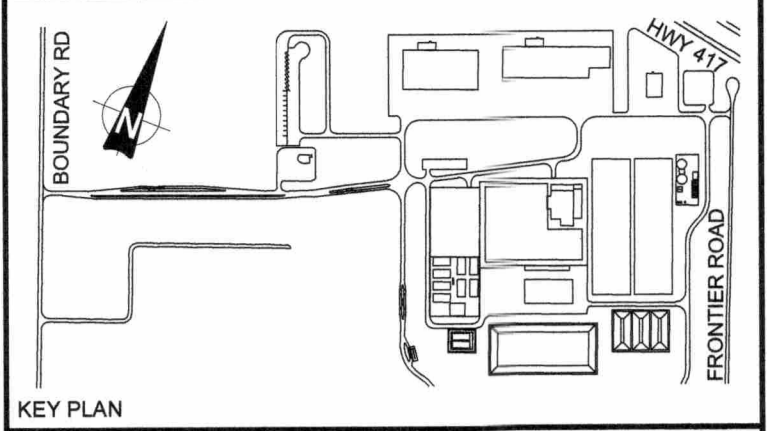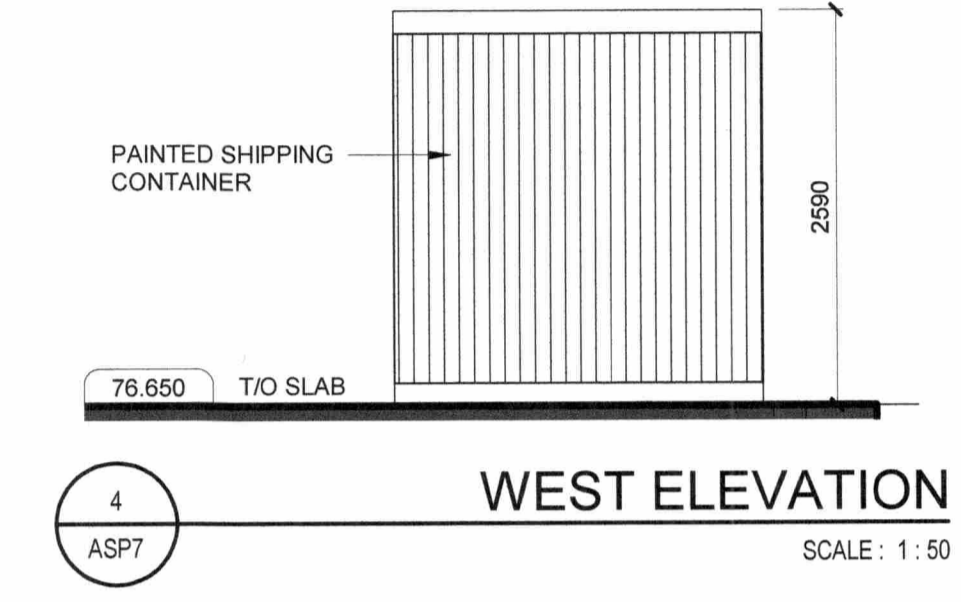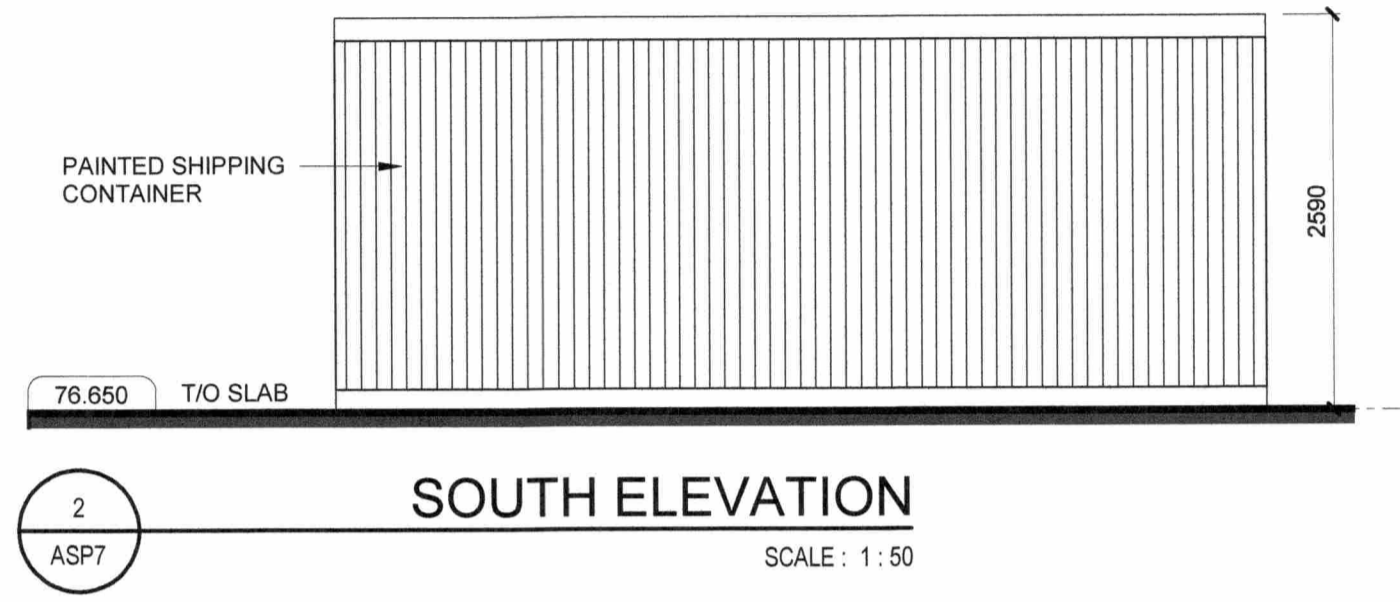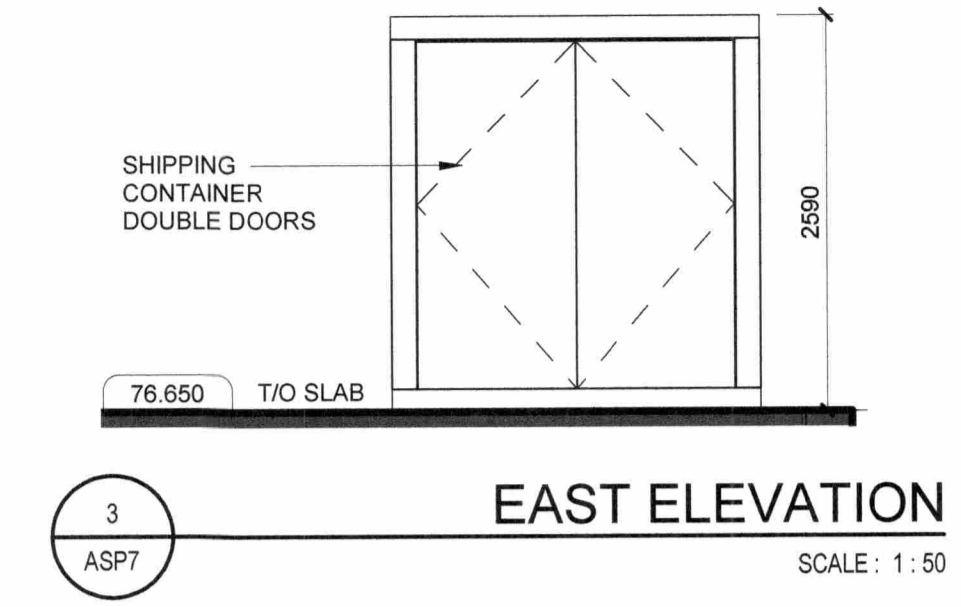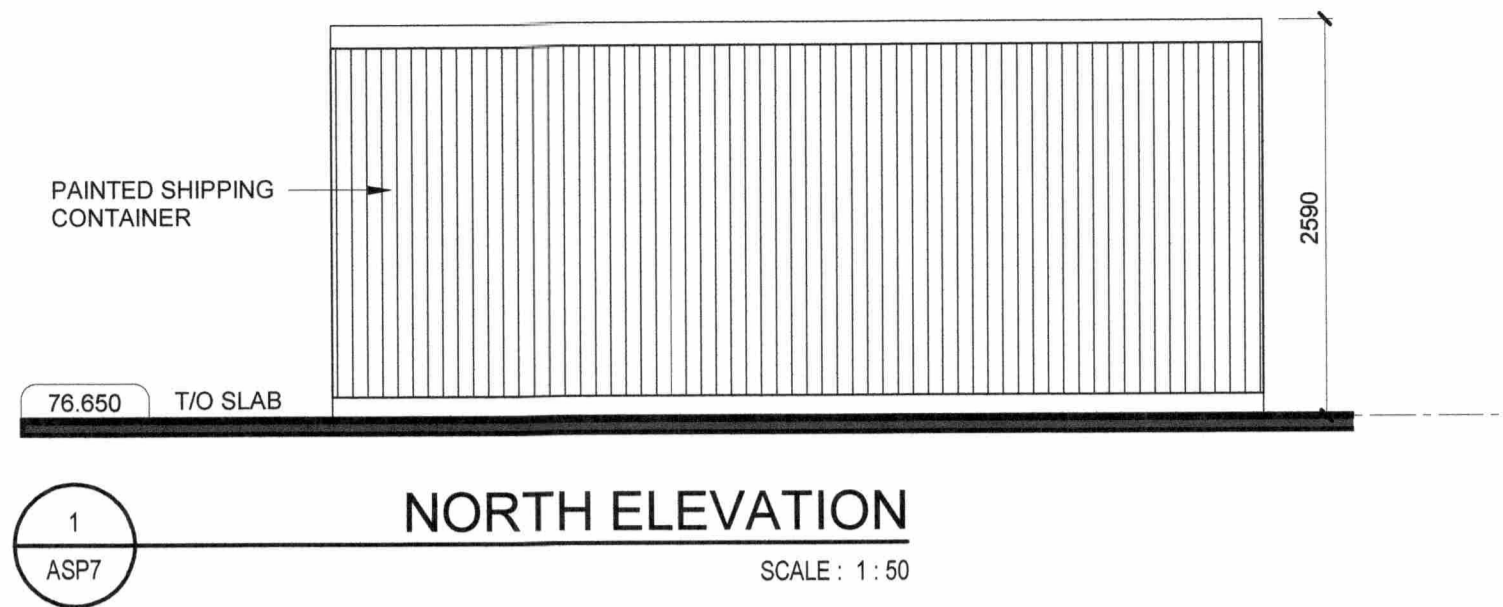

**PRELIMINARY
NOT FOR
CONSTRUCTION**
JUNE 2018

| No. | ISSUE / REVISION | DDMMYY |
|-----|----------------------------------|----------|
| B | ISSUED FOR SITE PLAN APPLICATION | 14/06/18 |
| A | ISSUED FOR CLIENT REVIEW | 25/05/18 |

This drawing is copyright protected and may not be reproduced or used for purposes other than execution of the described work without the express written consent of J.L. Richards & Associates Limited

VERIFY SHEET SIZE AND SCALES. BAR TO THE RIGHT IS 25mm IF THIS IS A FULL SIZE DRAWING. 0 25mm


SCALE:

CLIENT:
TAGGART
GROUP OF COMPANIES

CLIENT:

THE MILLER GROUP






CONSULTANT: www.jrichards.ca
 **J.L. Richards**
ENGINEERS - ARCHITECTS - PLANNERS

PROFESSIONAL STAMP
PROJECT NORTH

ONTARIO ASSOCIATION
OF ARCHITECTS
MARINI KATOV
LICENCE
8882
June 13, 2018

PROJECT:
CAPITAL REGION RESOURCE
RECOVERY CENTRE
BOUNDARY ROAD, OTTAWA, ONTARIO

DRAWING:
ARCHITECTURAL
TRUCK TIRE WASH
EXTERIOR ELEVATIONS

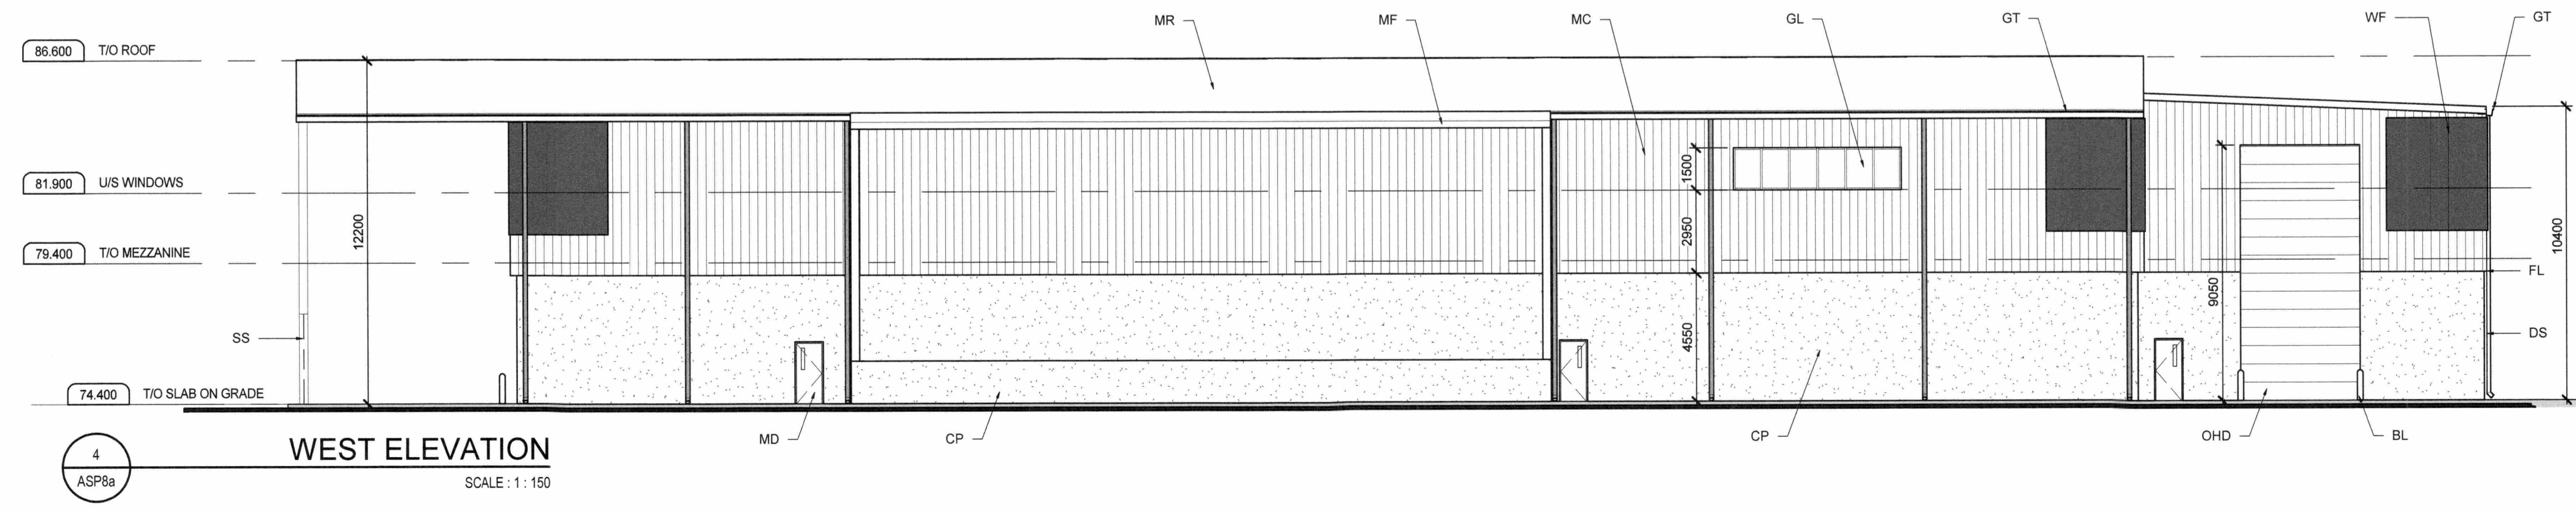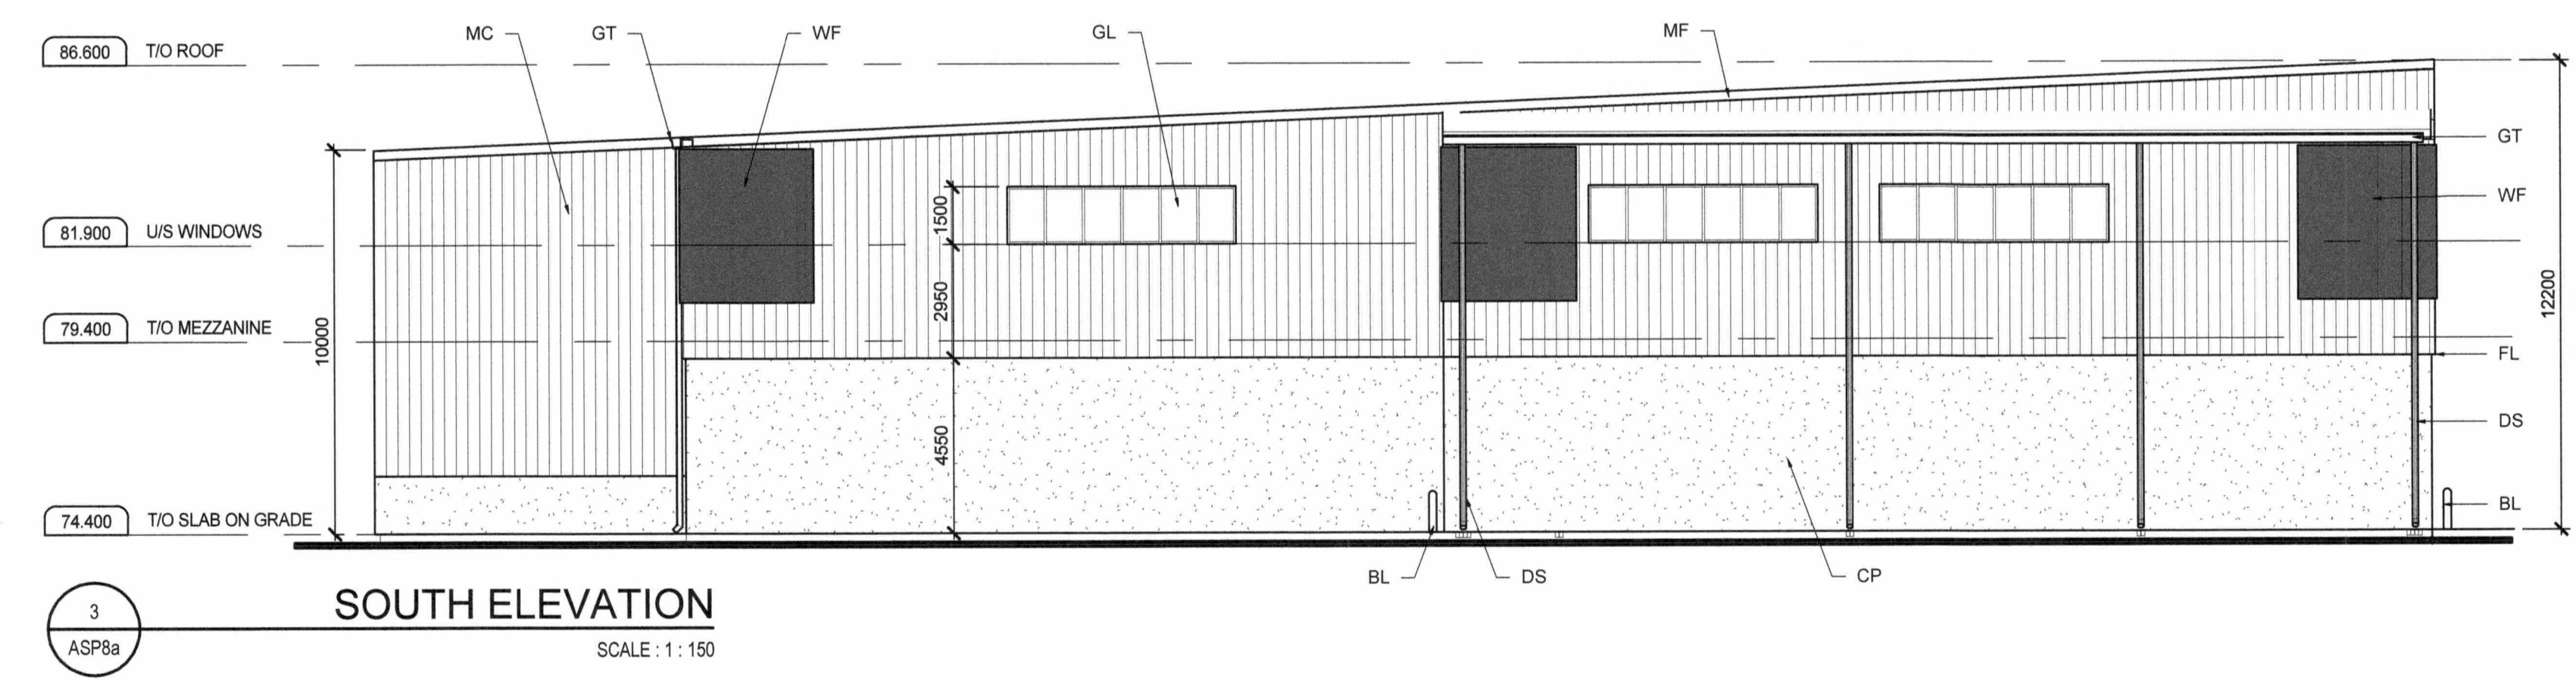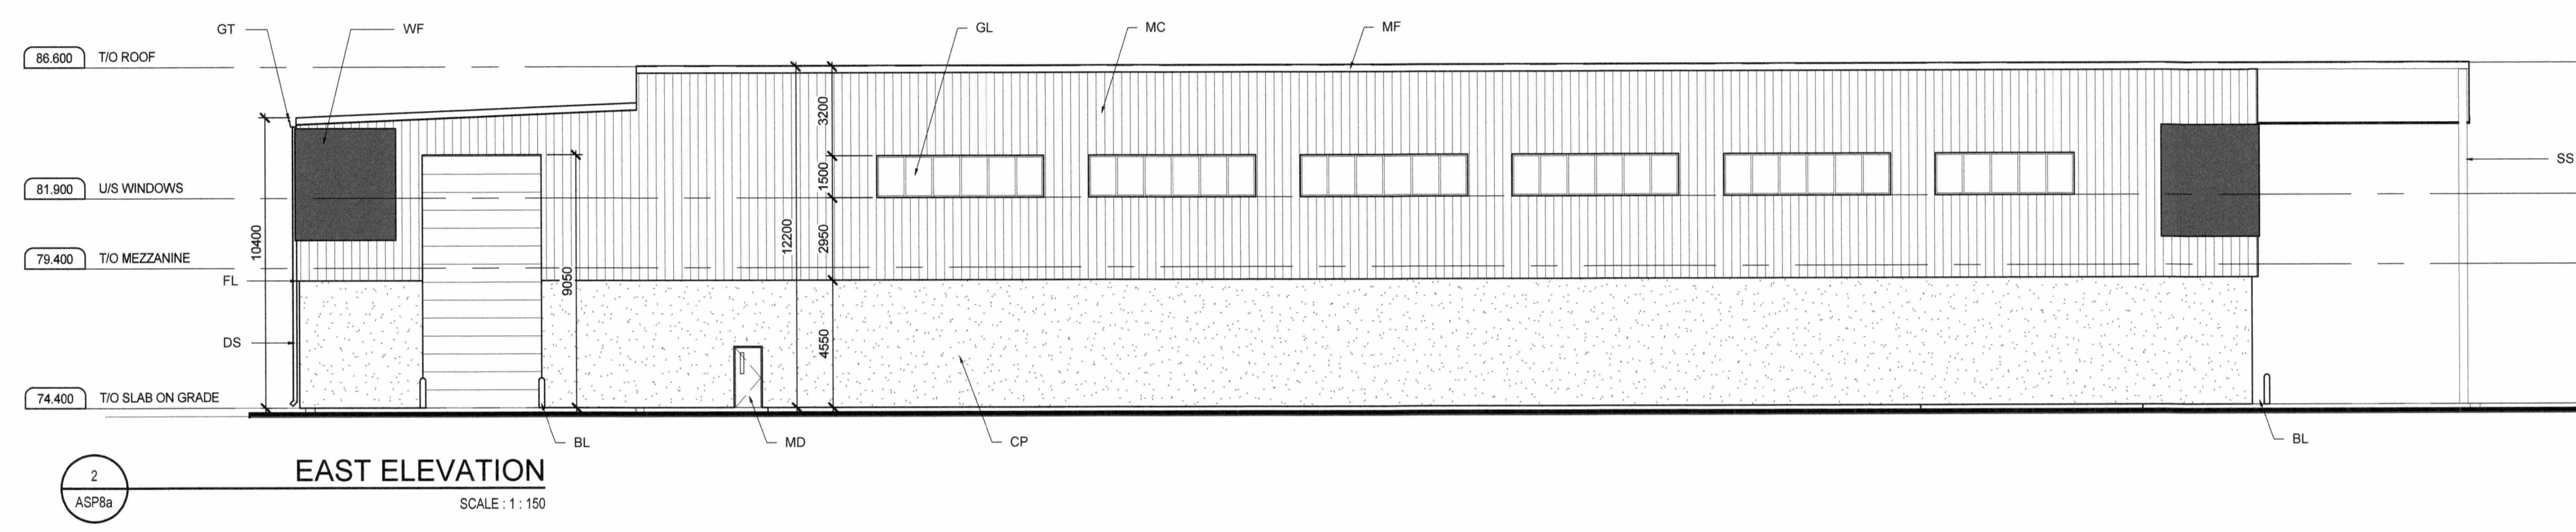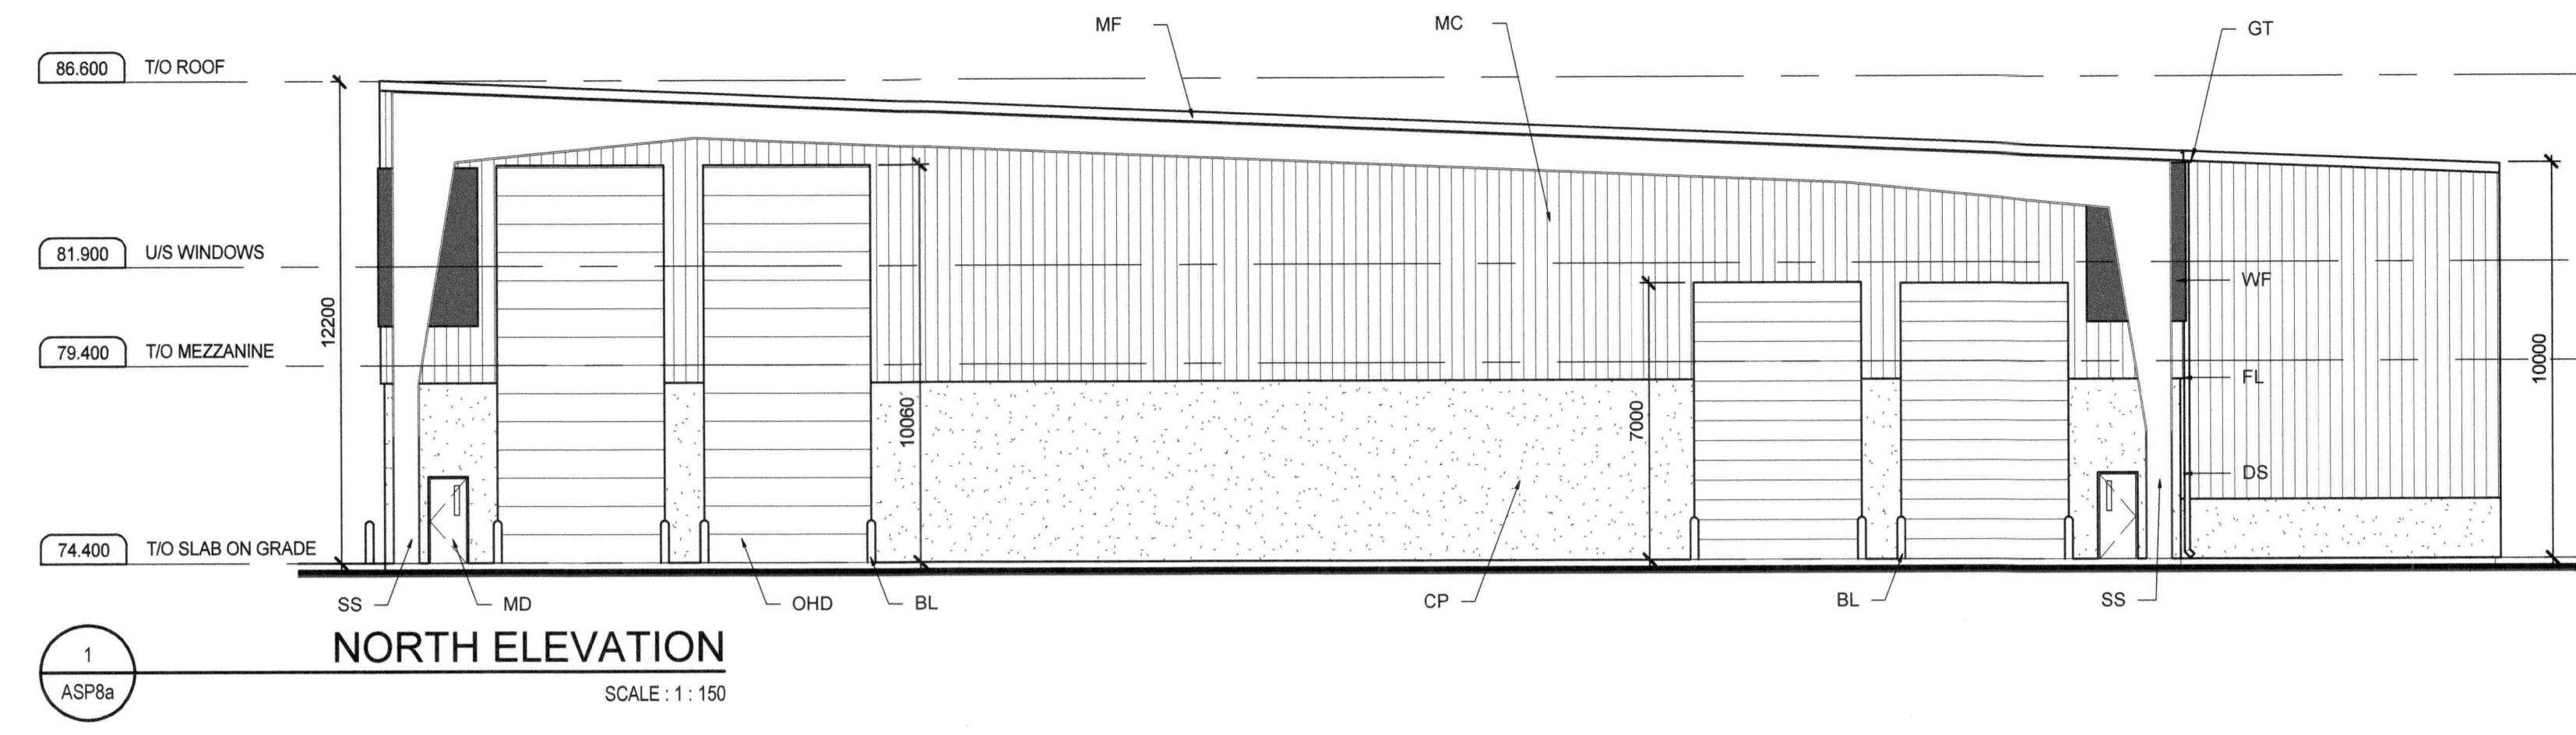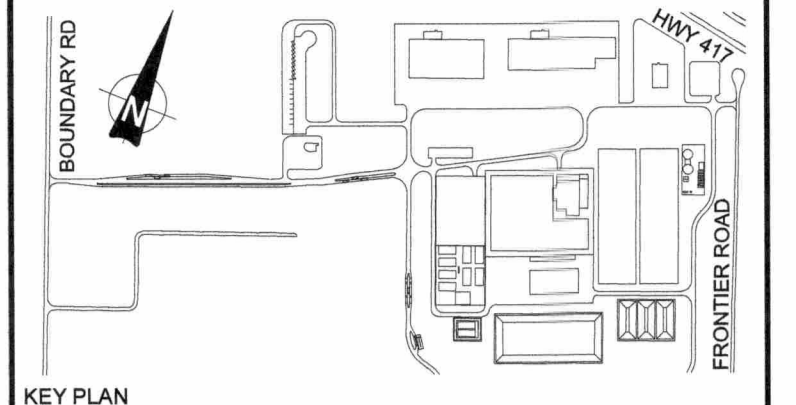DESIGN: MK
DRAWN: JG
CHECKED: MK
JLR #: 24230-0011
DRAWING #:
ASP7





- EXTERIOR FINISH LEGEND:**
- BL: TYPICAL BOLLARD (REFER TO CIVIL)
 - CP: CAST IN PLACE CONCRETE WALL
 - DS: PRE-FINISHED METAL DOWN SPOUT
 - FL: PRE-FINISHED METAL FLASHING
 - GL: GLAZED WALL FENESTRATION
 - GT: PRE-FINISHED METAL GUTTER
 - MC: PRE-FINISHED METAL WALL CLADDING (SEE DETAIL FOR REPEATING COLOUR PATTERN)
 - MD: INSULATED MAN DOOR, PAINT FINISH
 - MF: PRE-FINISHED METAL FASCIA
 - MR: PRE-FINISHED METAL ROOF CLADDING
 - OHD: INSULATED SECTIONAL OVERHEAD DOOR, PAINT FINISH
 - SS: STRUCTURAL STEEL COLUMNS/BEAMS (REFER TO STRUCTURAL)
 - WF: WALL MOUNTED 'WAY FINDER' SIGN

**PRELIMINARY
NOT FOR
CONSTRUCTION**
JUNE 2018

| | | |
|-----|----------------------------------|----------|
| B | ISSUED FOR SITE PLAN APPLICATION | 14/06/18 |
| A | ISSUED FOR CLIENT REVIEW | 25/05/18 |
| No. | ISSUE / REVISION | DD/MM/YY |

This drawing is copyright protected and may not be reproduced or used for purposes other than execution of the described work without the express written consent of J.L. Richards & Associates Limited

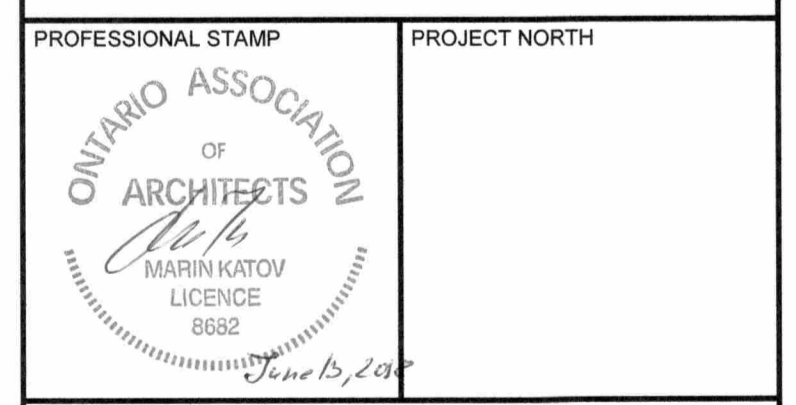 


PROJECT:
CAPITAL REGION RESOURCE RECOVERY CENTRE
BOUNDARY ROAD, OTTAWA, ONTARIO

DRAWING:
ARCHITECTURAL ORGANICS PRE-PROCESSING EXTERIOR ELEVATIONS

| | |
|------------------|--------------|
| DESIGN: MK | DRAWING #: |
| DRAWN: JG | ASP8a |
| CHECKED: MK | |
| JLR #: 24230-011 | |

File Location: C:\Users\jpaugh\Desktop\24230 - CRRC\24230-0011 A 800.rvt

PLOT DATE: 2018-06-14 9:56:29 PM

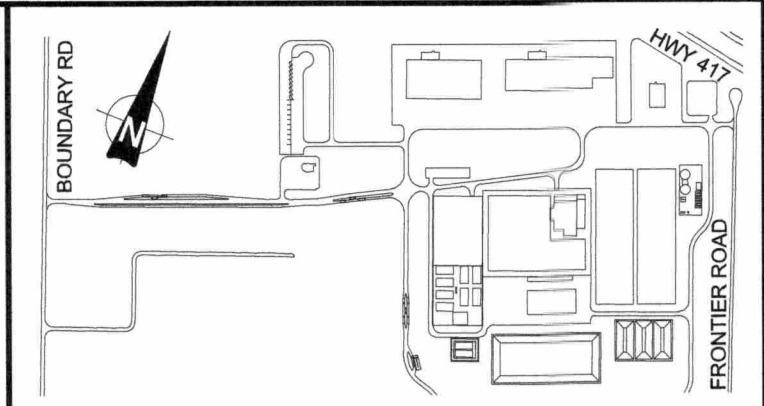

- EXTERIOR FINISH LEGEND:**
- BL: TYPICAL BOLLARD (REFER TO CIVIL)
 - FL: PRE-FINISHED METAL FLASHING
 - MD: INSULATED MAN DOOR, PAINT FINISH
 - MF: PRE-FINISHED METAL FASCIA
 - MV: MASONRY VENEER
 - OHD: INSULATED SECTIONAL OVERHEAD DOOR, PAINT FINISH
 - WF: WALL MOUNTED 'WAY FINDER' SIGN

**PRELIMINARY
NOT FOR
CONSTRUCTION**
JUNE 2018

| | | |
|-----|----------------------------------|----------|
| B | ISSUED FOR SITE PLAN APPLICATION | 14/06/18 |
| A | ISSUED FOR CLIENT REVIEW | 25/05/18 |
| No. | ISSUE / REVISION | DD/MM/YY |

This drawing is copyright protected and may not be reproduced or used for purposes other than execution of the described work without the express written consent of J.L. Richards & Associates Limited

VERIFY SHEET SIZE AND SCALES. BAR TO THE RIGHT IS 25mm IF THIS IS A FULL SIZE DRAWING.



CLIENT:
TAGGART
GROUP OF COMPANIES



CONSULTANT: www.jlrichards.ca

J.L. Richards
ENGINEERS · ARCHITECTS · PLANNERS





PROFESSIONAL STAMP

PROJECT NORTH

PROJECT:
**CAPITAL REGION RESOURCE
RECOVERY CENTRE**
BOUNDARY ROAD, OTTAWA, ONTARIO


DRAWING:
**ARCHITECTURAL
SECONDARY DIGESTER
EXTERIOR ELEVATIONS**

| | | | |
|----------|-----------|------------|--------------|
| DESIGN: | MK | DRAWING #: | ASP8b |
| DRAWN: | JG | | |
| CHECKED: | MK | | |
| JLR #: | 24230-011 | | |

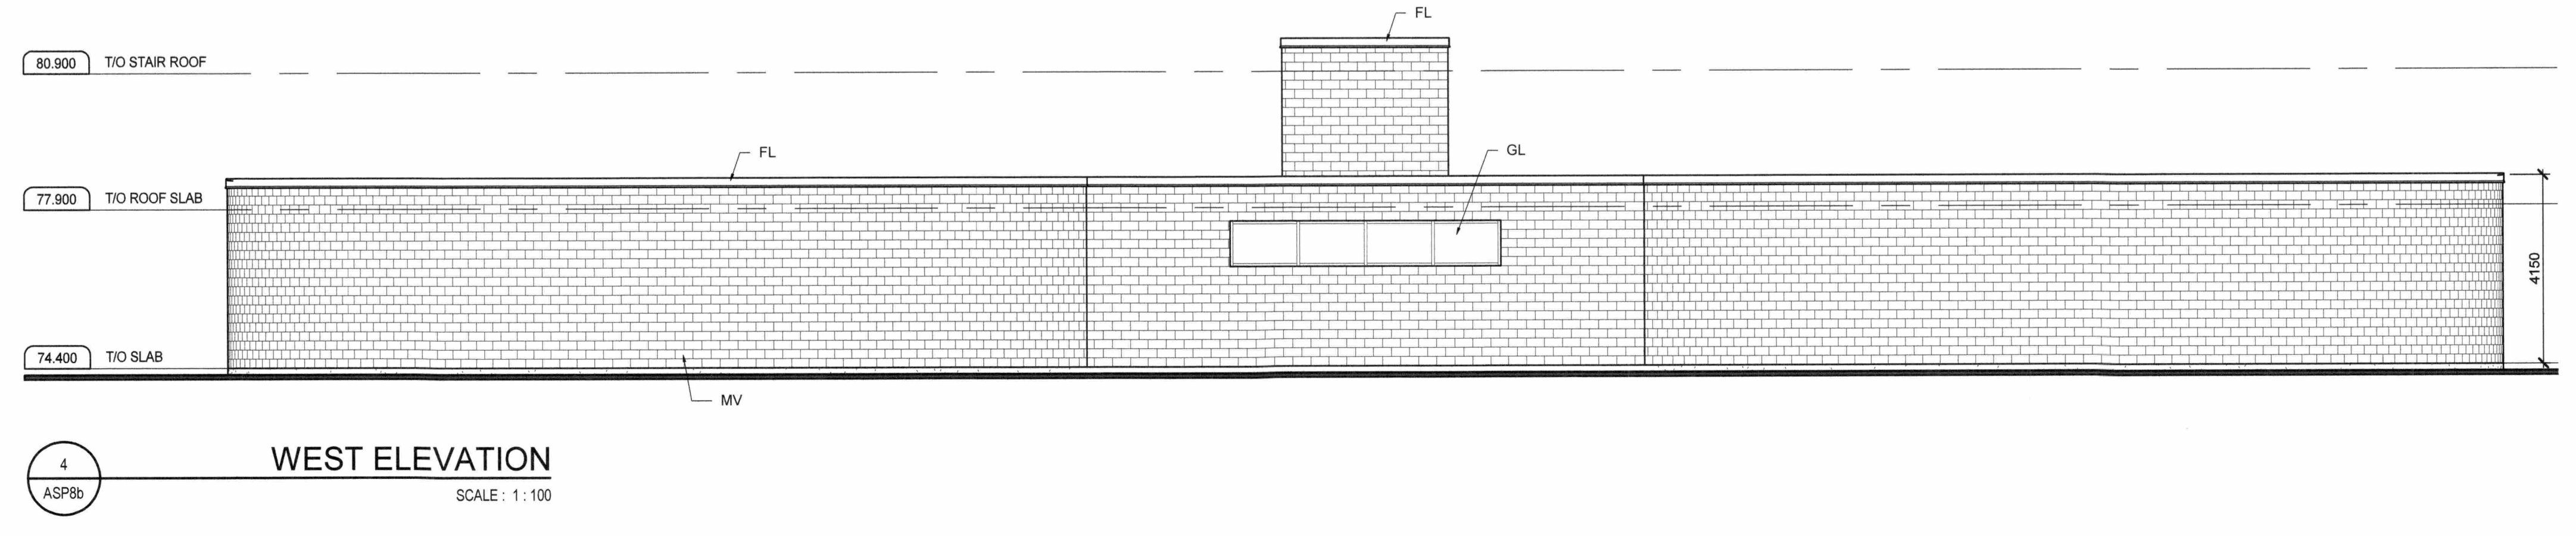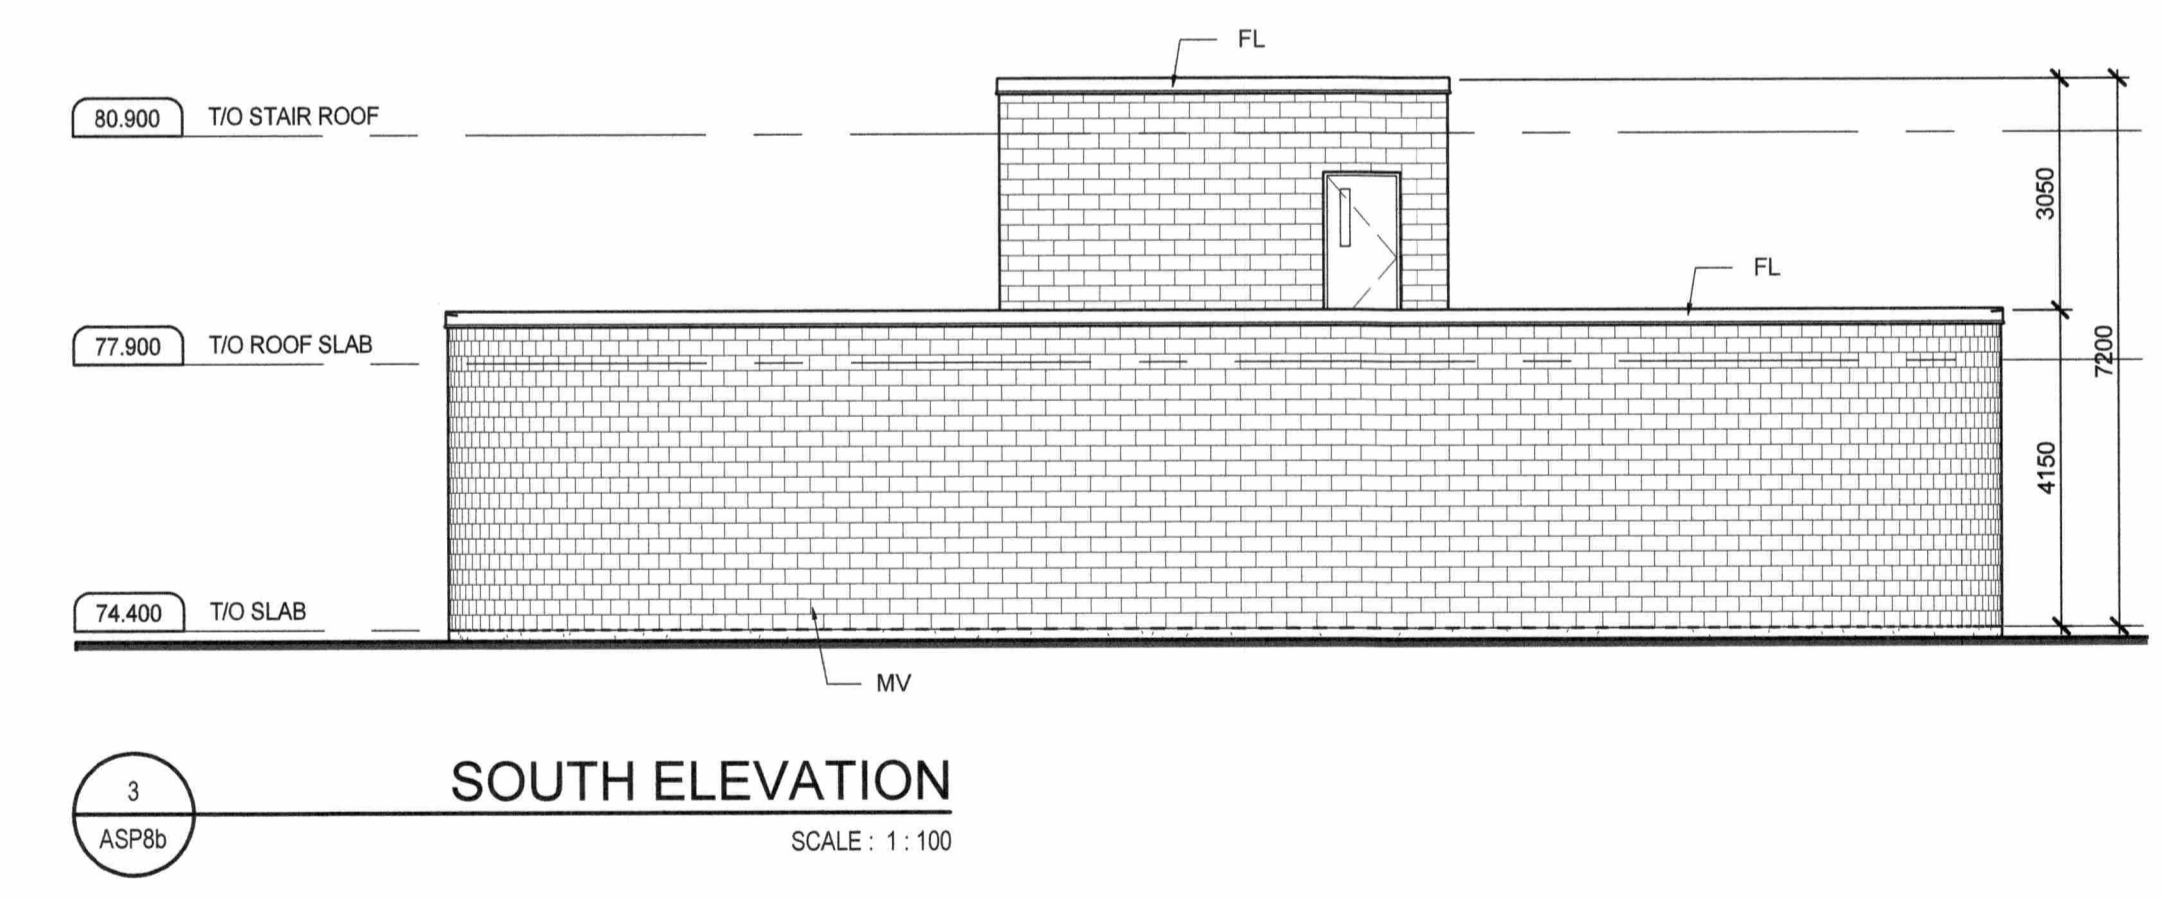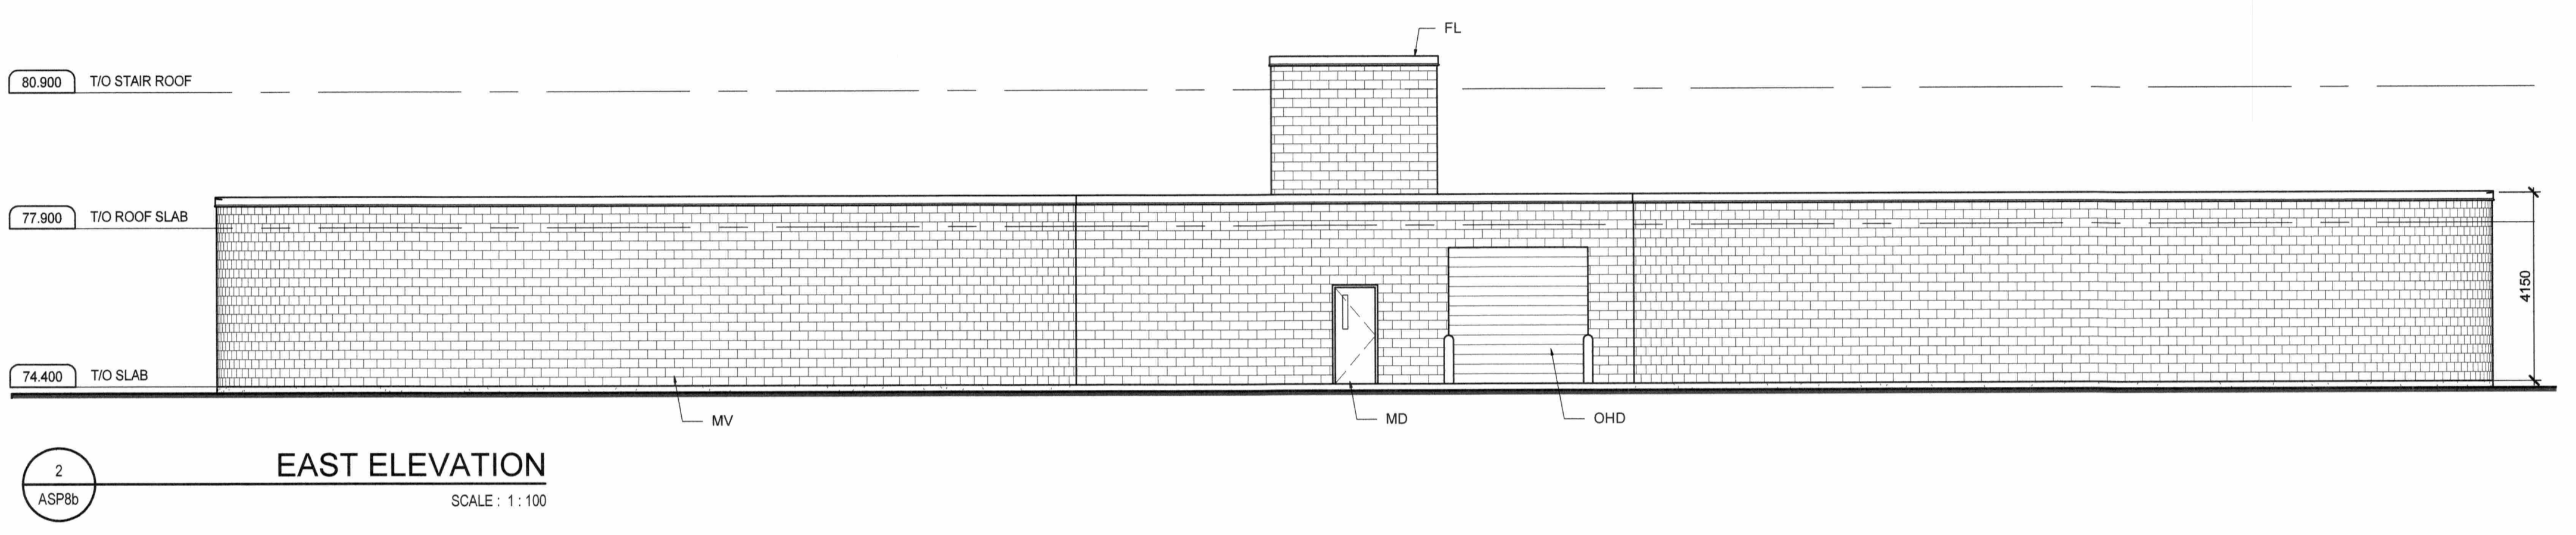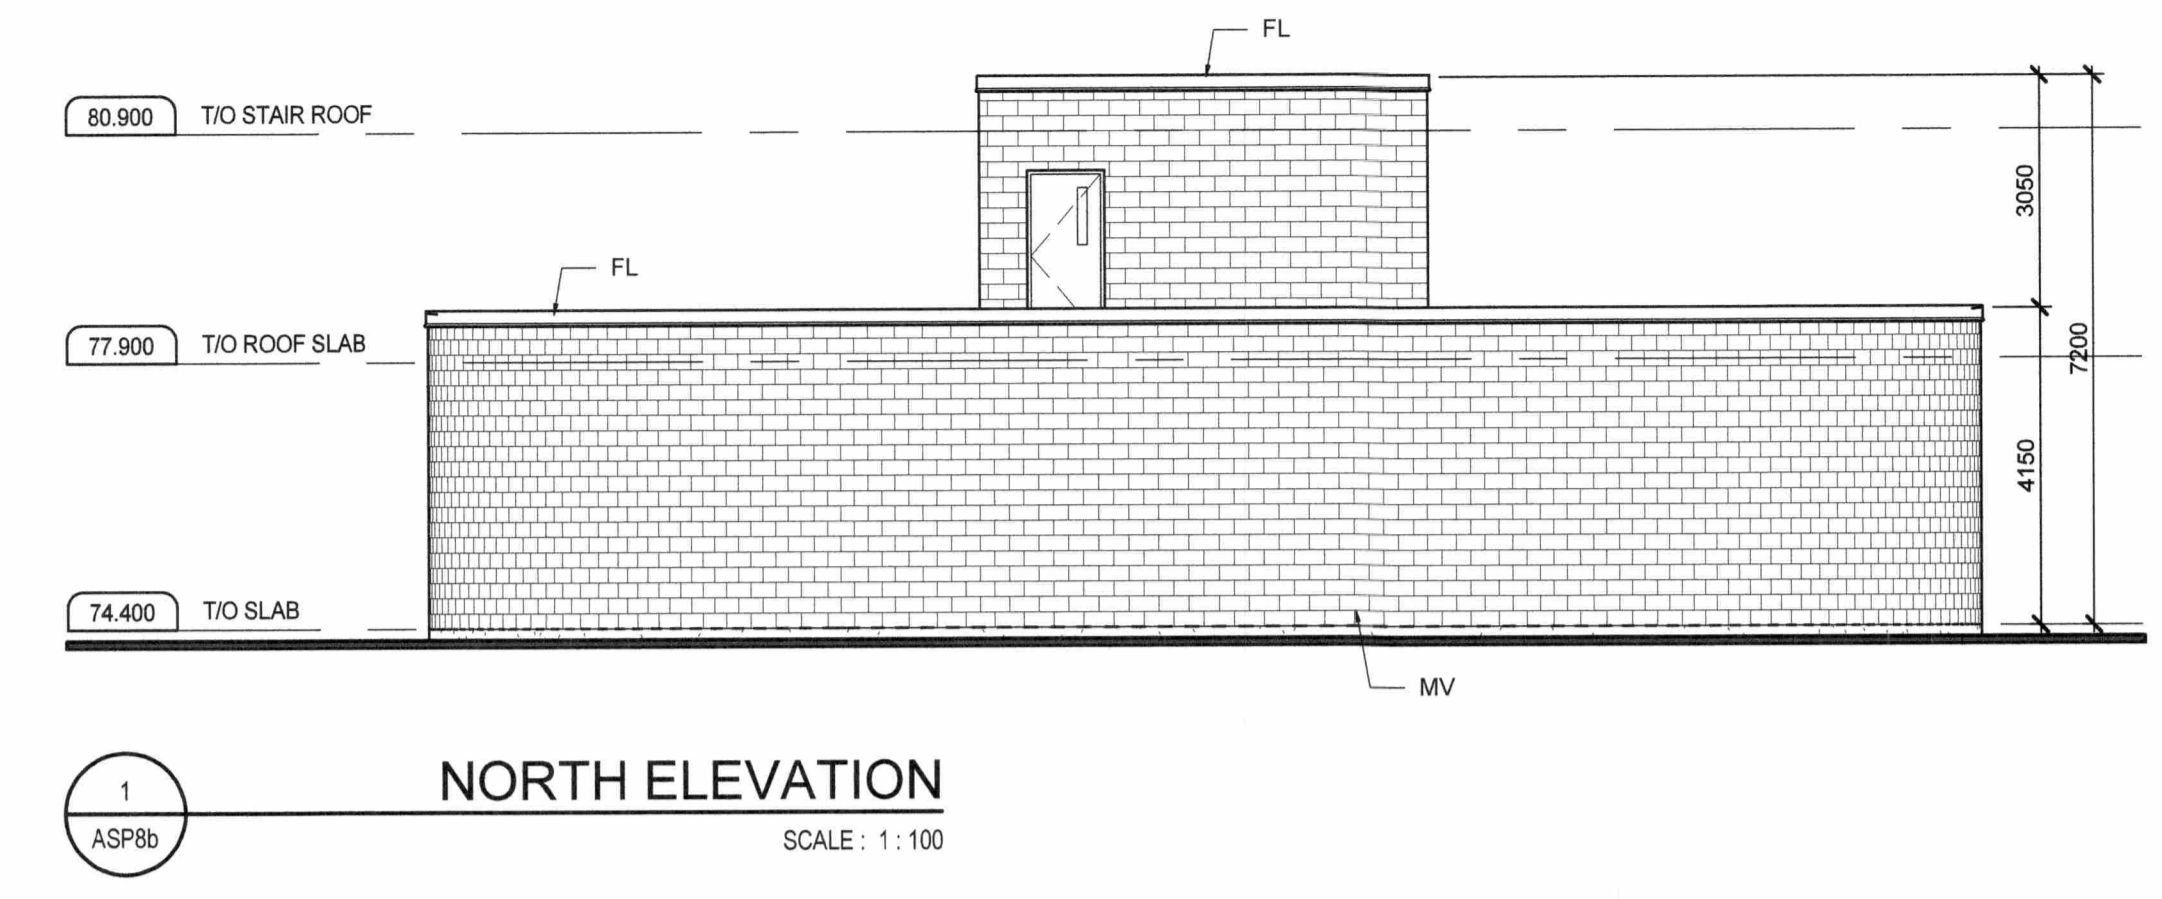


File Location: C:\Users\jgaudier\Desktop\24230 - CRRRC\24230-0011.A 800.rvt


PLOT DATE: 2018-06-14 3:52:57 PM

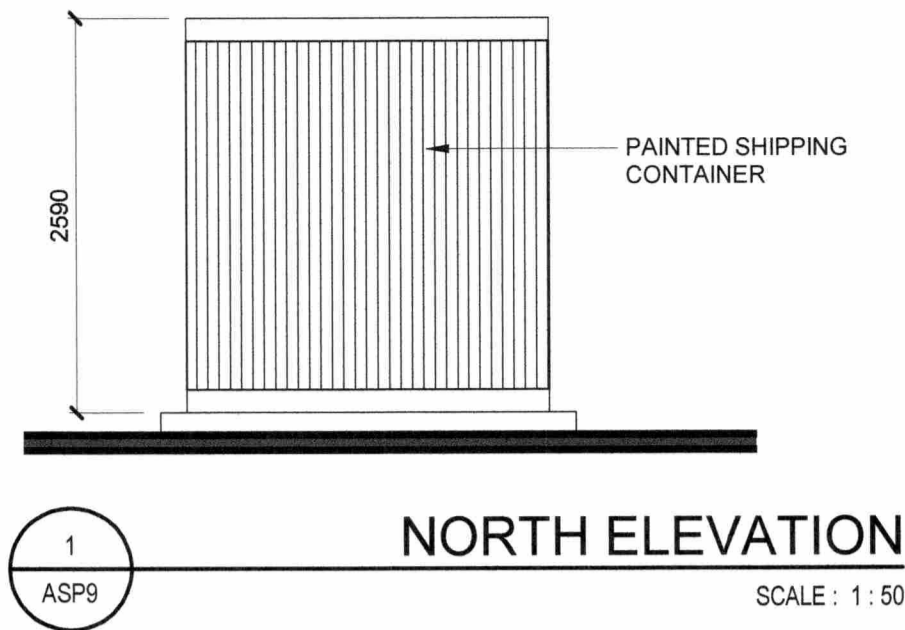


1
ASP9
NORTH ELEVATION
SCALE: 1:50

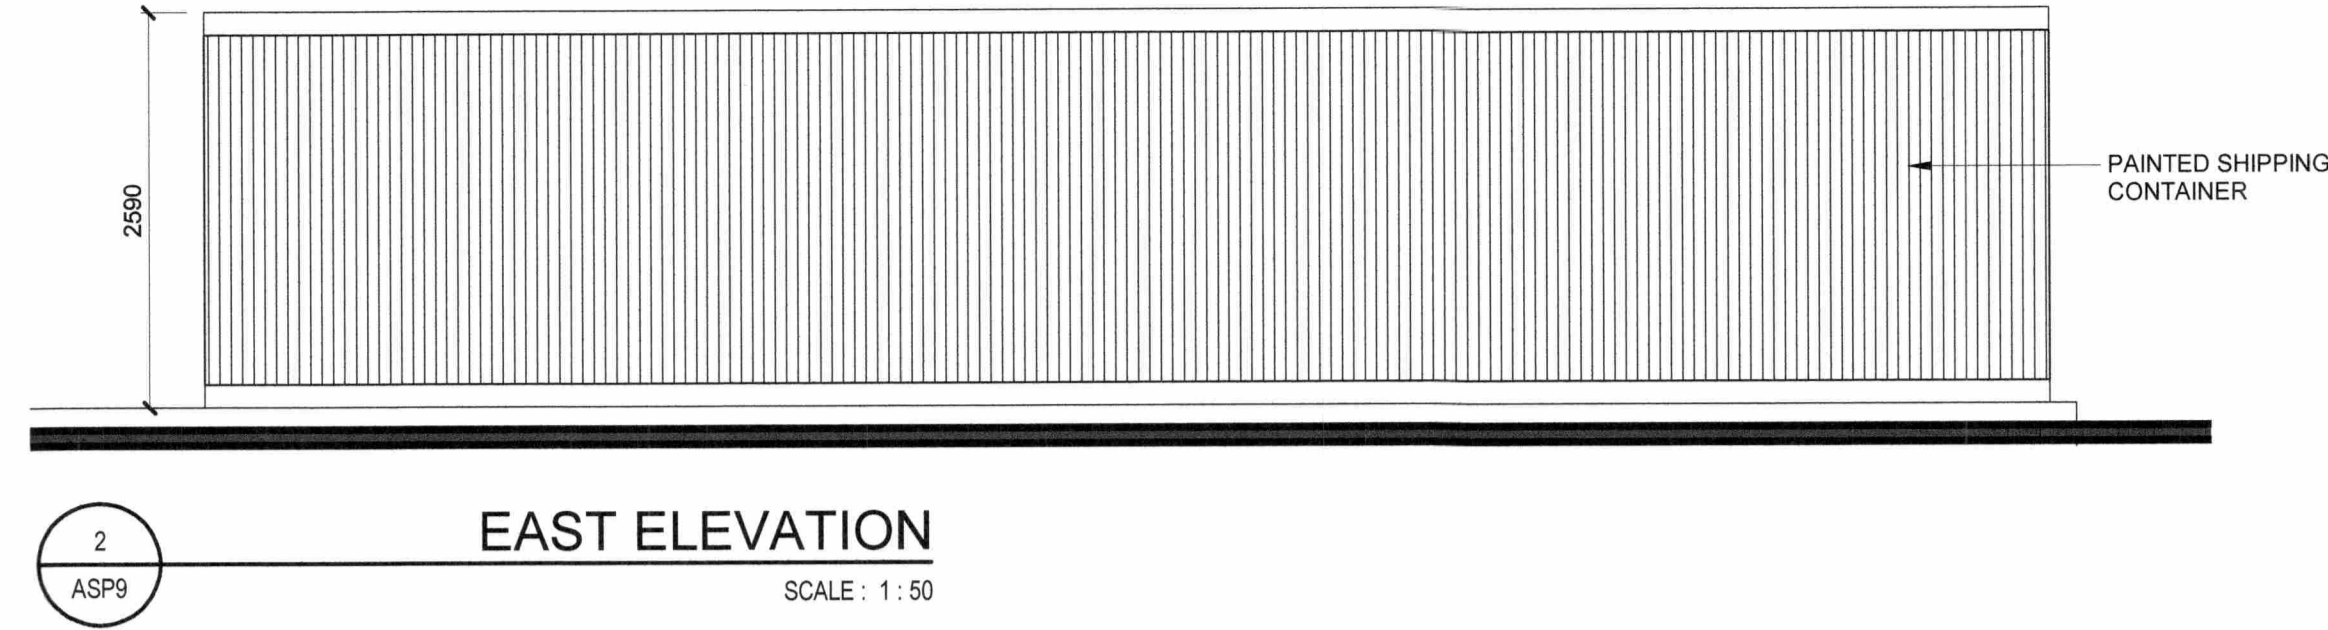


2
ASP9
EAST ELEVATION
SCALE: 1:50

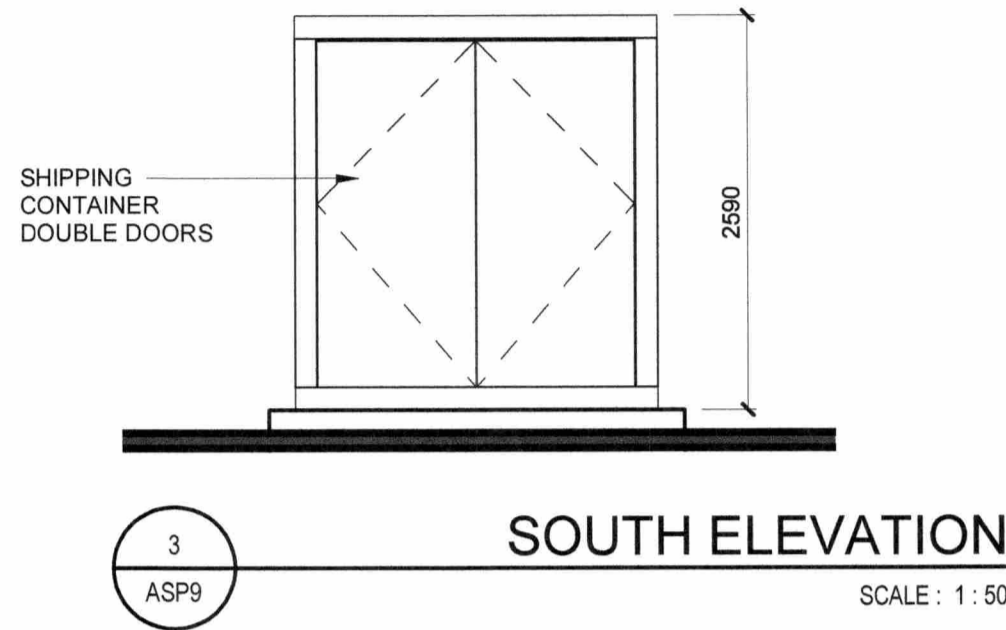

3
ASP9
SOUTH ELEVATION
SCALE: 1:50

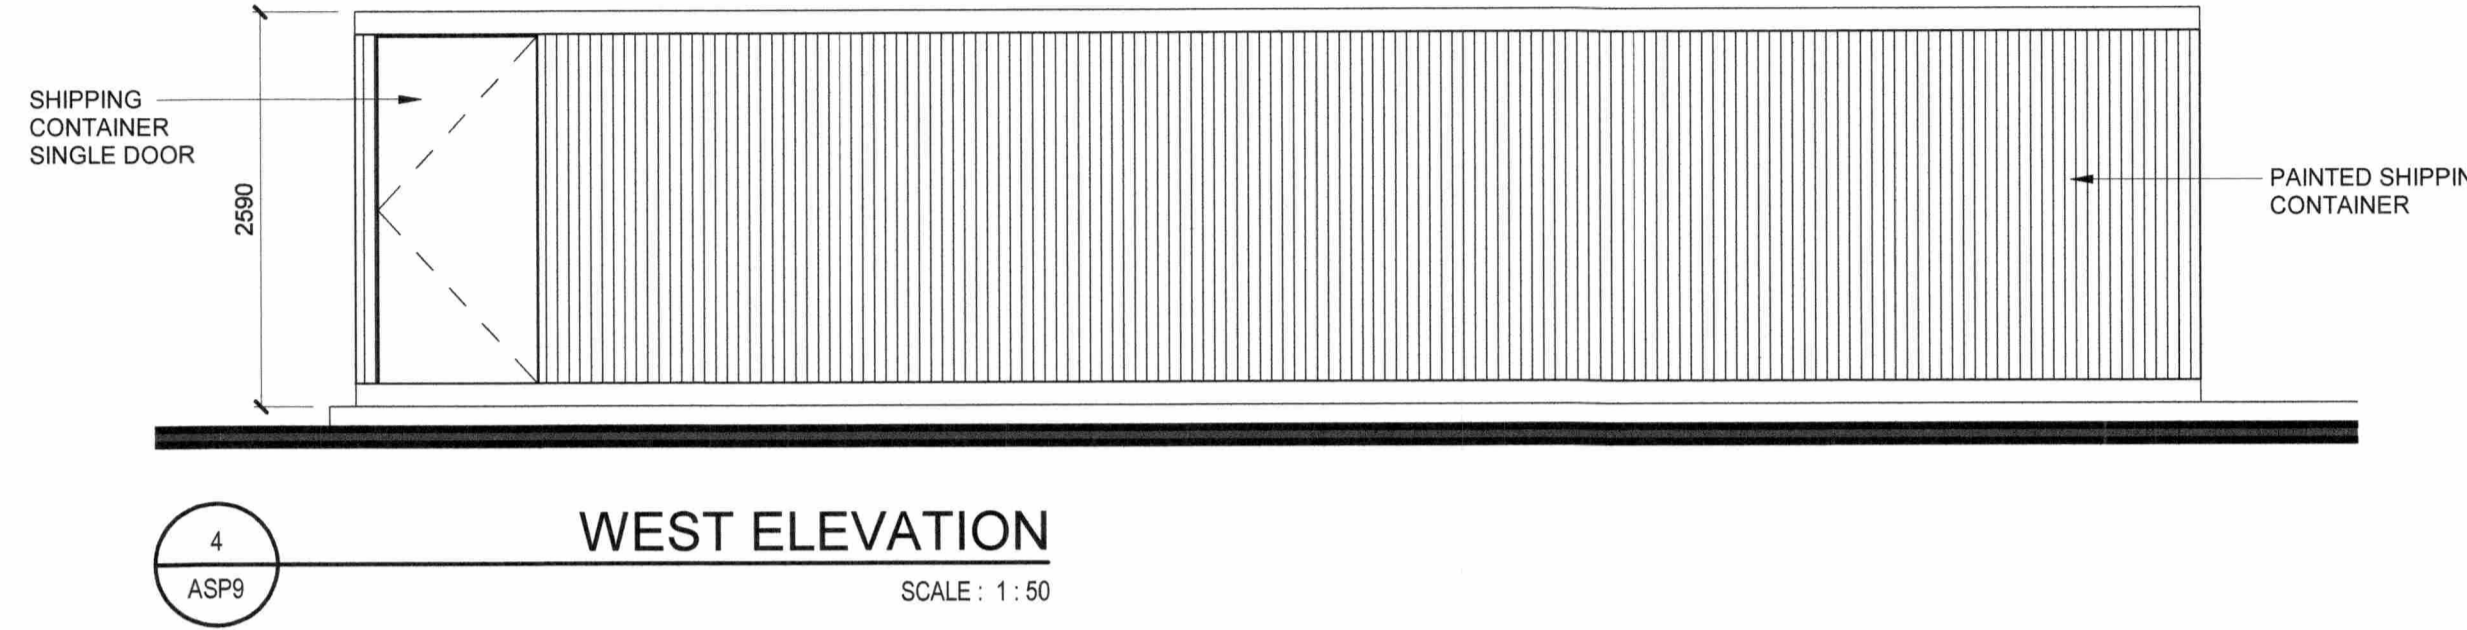

4
ASP9
WEST ELEVATION
SCALE: 1:50

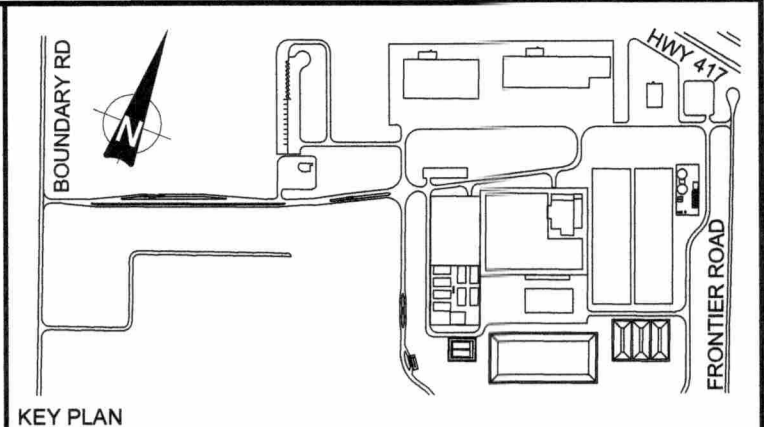


**PRELIMINARY
NOT FOR
CONSTRUCTION**
JUNE 2018

| No. | ISSUE / REVISION | DD/MM/YY |
|-----|----------------------------------|----------|
| B | ISSUED FOR SITE PLAN APPLICATION | 14/06/18 |
| A | ISSUED FOR CLIENT REVIEW | 25/05/18 |


This drawing is copyright protected and may not be reproduced or used for purposes other than execution of the described work without the express written consent of J.L. Richards & Associates Limited

VERIFY SHEET SIZE AND SCALES. BAR TO THE RIGHT IS 25mm IF THIS IS A FULL SIZE DRAWING.


SCALE: 0 25mm

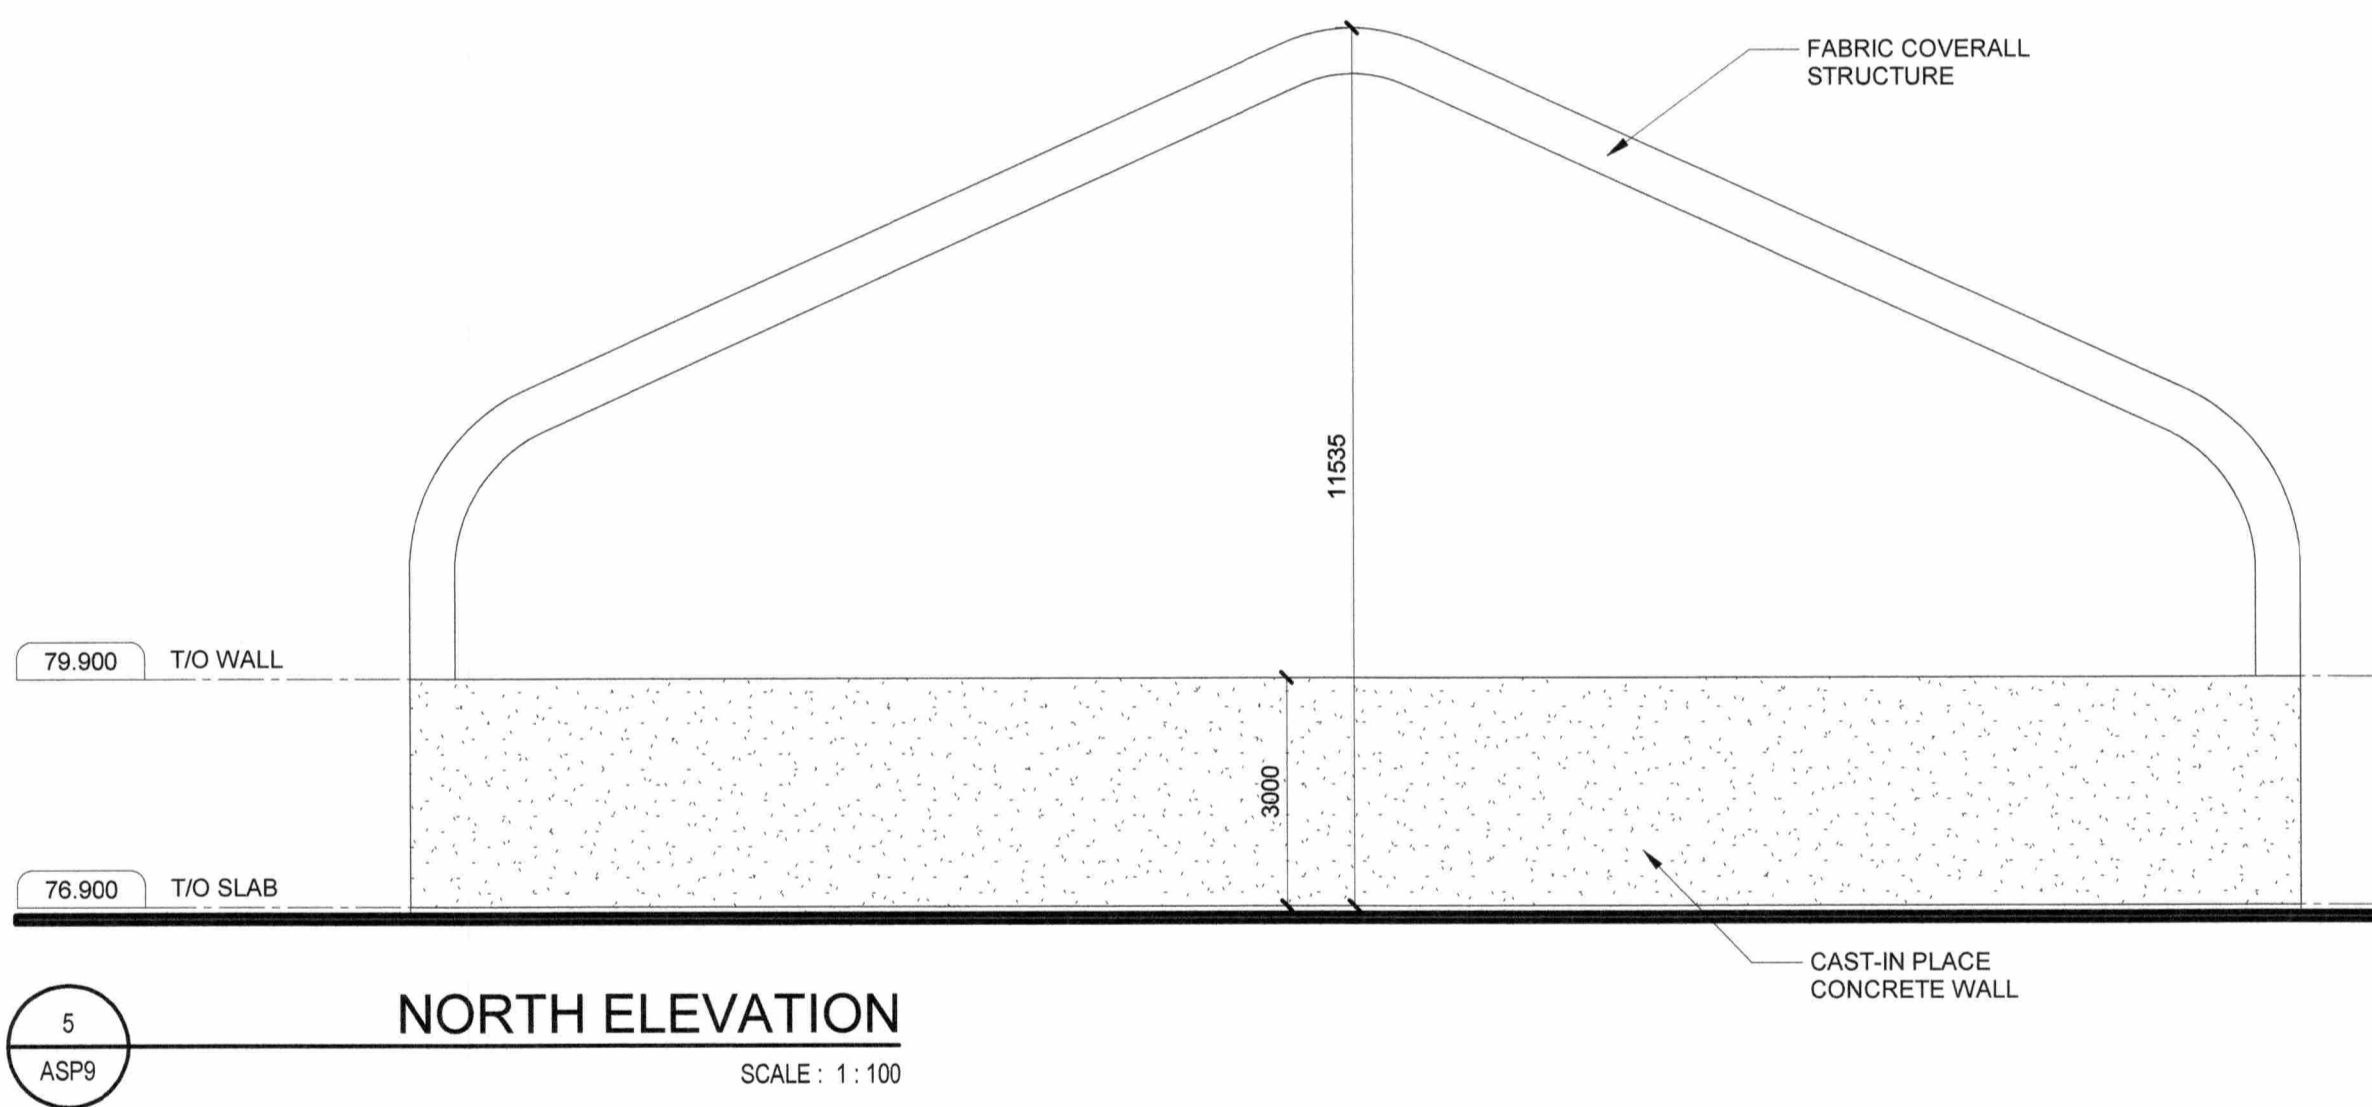

5
ASP9
NORTH ELEVATION
SCALE: 1:100

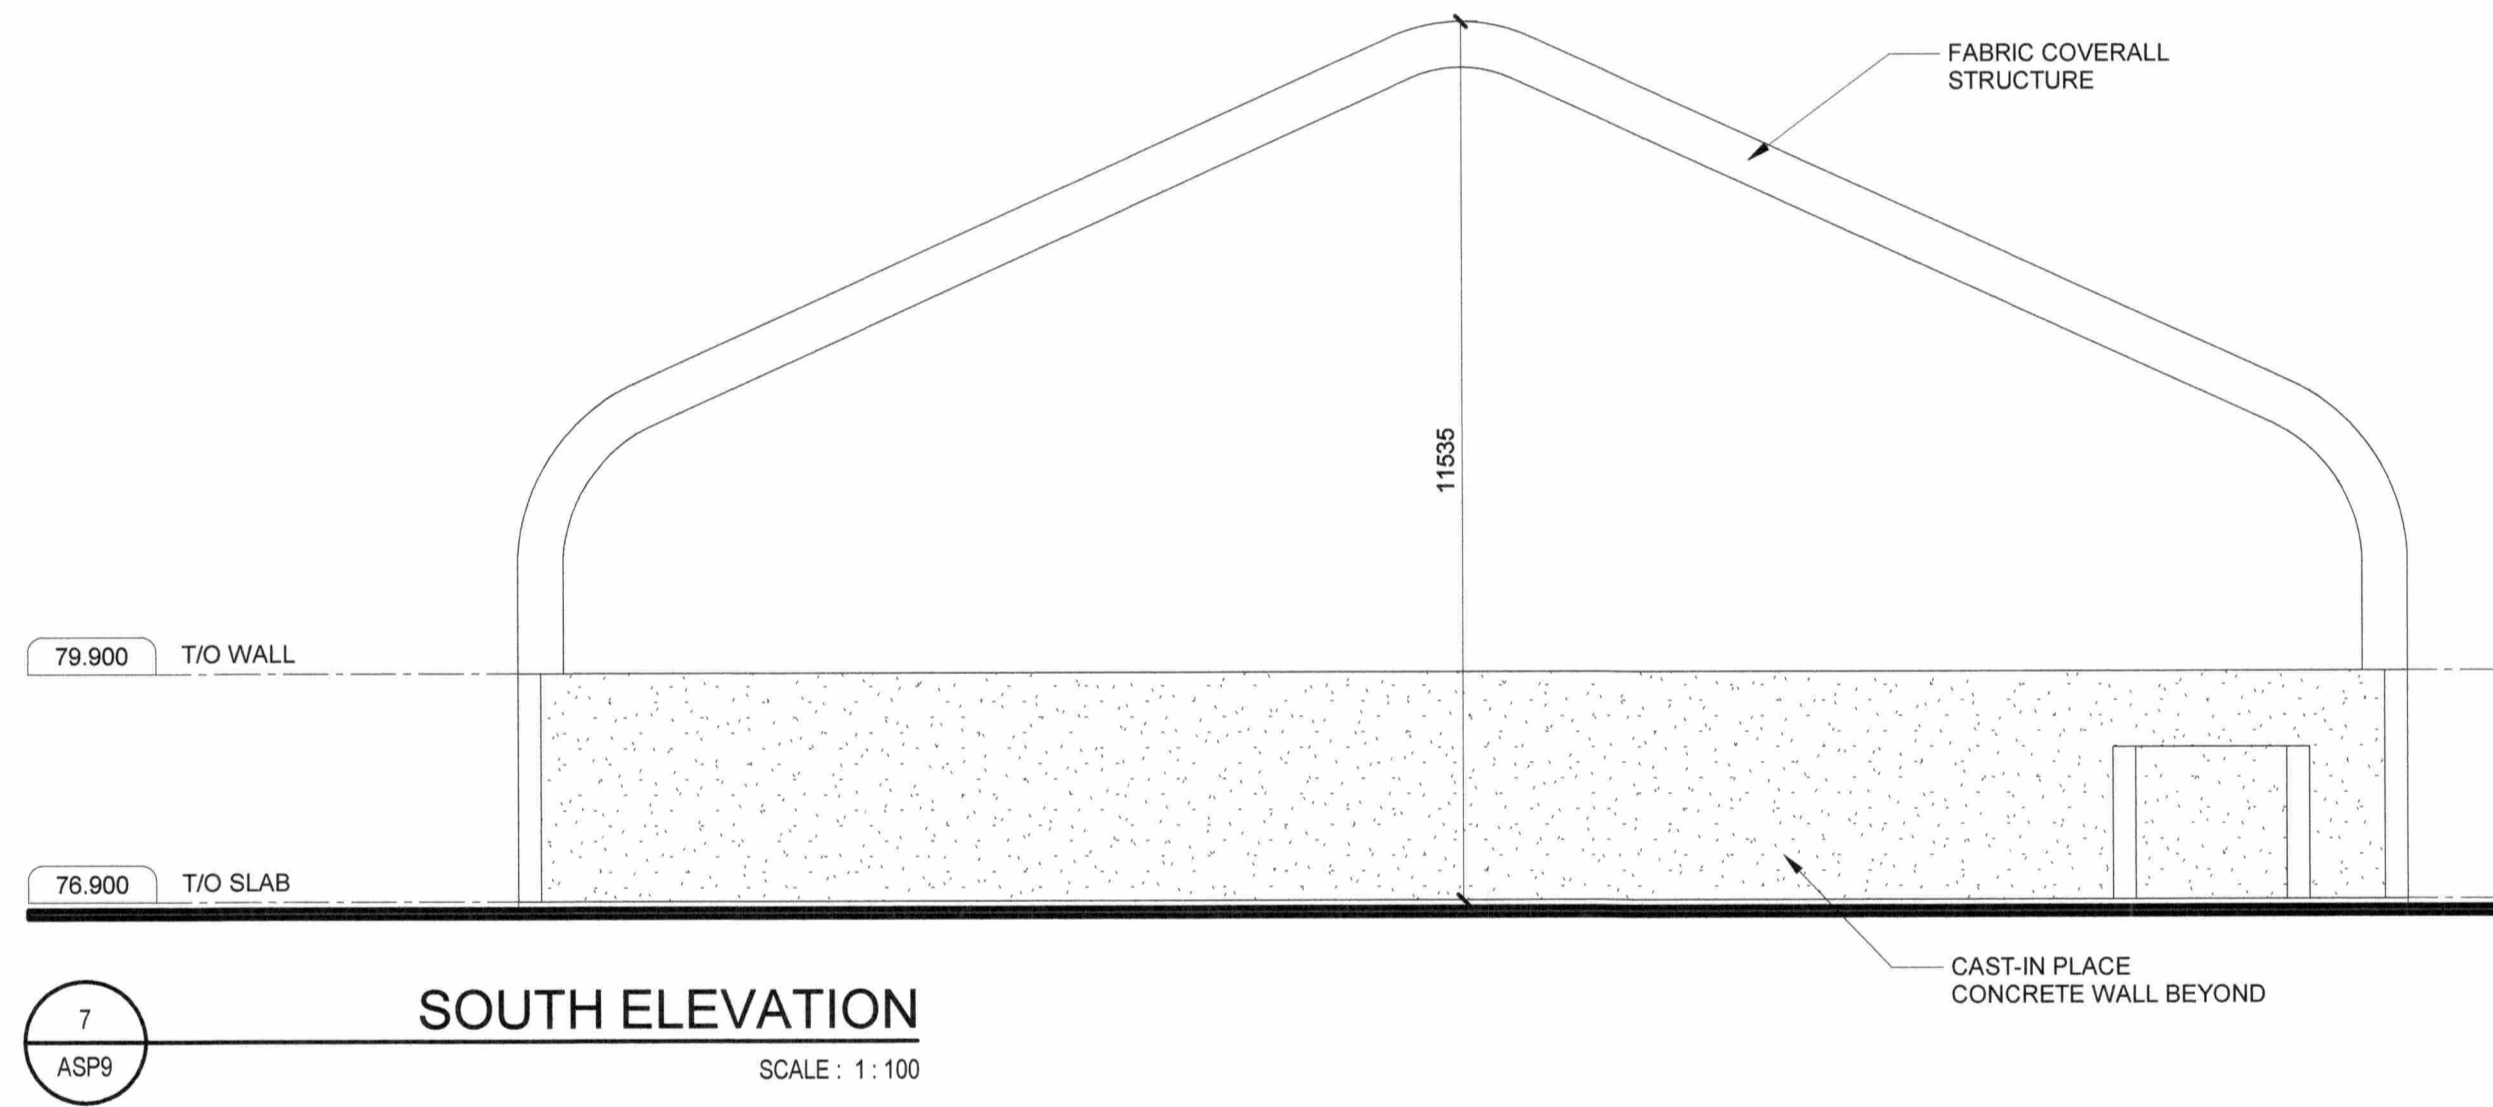

7
ASP9
SOUTH ELEVATION
SCALE: 1:100

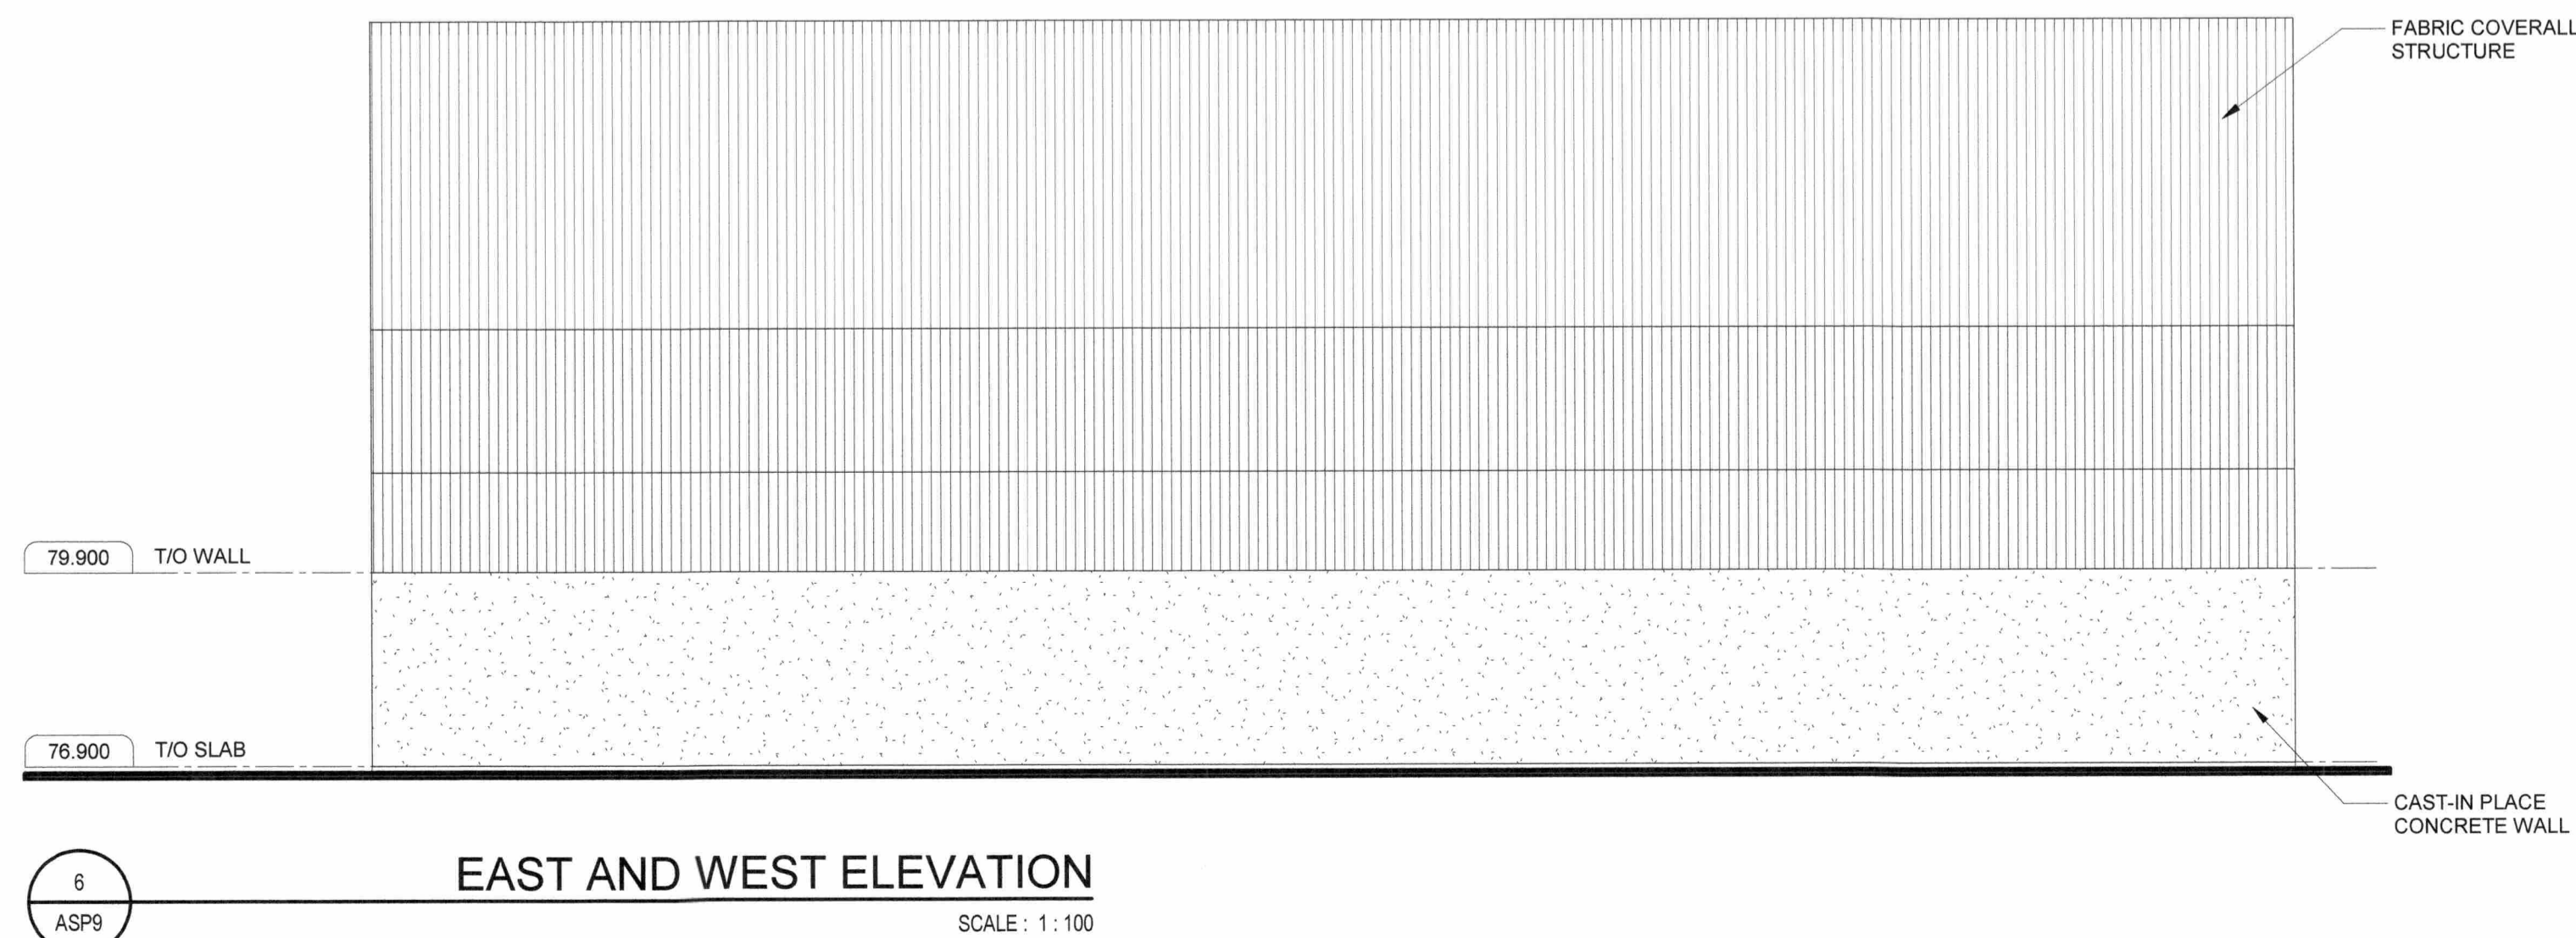

6
ASP9
EAST AND WEST ELEVATION
SCALE: 1:100

CLIENT:
TAGGART
GROUP OF COMPANIES

CLIENT:
THE MILLER GROUP

CONSULTANT: www.jrichards.ca

J.L. Richards
ENGINEERS - ARCHITECTS - PLANNERS

PROFESSIONAL STAMP
ONTARIO ASSOCIATION OF ARCHITECTS
MARIN KATOV
LICENCE 89992
JULY 13, 2018

PROJECT:
CAPITAL REGION RESOURCE RECOVERY CENTRE
BOUNDARY ROAD, OTTAWA, ONTARIO

DRAWING:
**ARCHITECTURAL
PHC SOIL STORAGE BUILDING AND TREATMENT UNIT
EXTERIOR ELEVATIONS**

DESIGN: MK
DRAWN: JG
CHECKED: MK
JLR #: 24230-0011
DRAWING #:
ASP9