


1 GROUND FLOOR PLAN
A100 1:100

no.	date	revision	by

grc architects
A PROVENCHER ROY COMPANY
47 Clarence Street, Suite 401
Ottawa, Ontario K1N 9K1
T 613-241-6203 F 613-241-41-80
info@grcarchitects.com
www.grcarchitects.com

consultant

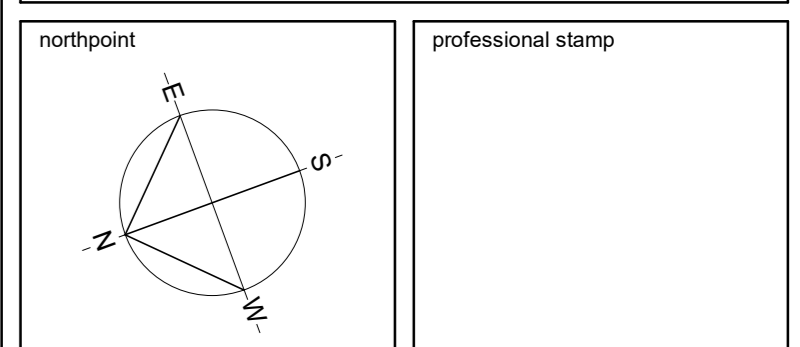

project title
IBPS TEMPLE
address
Ottawa, ON

drawing title
GROUND FLOOR PLAN

date DECEMBER 18, 2024	job no. 0623
scale 1:100	drawing no. A100
drawn CM	approved AL
plot date 12/18/24	

1. DO NOT SCALE FROM THIS DRAWING.
2. CONTRACTOR TO VERIFY ALL DIMENSIONS AND NOTIFY THE ARCHITECT OF ANY DISCREPANCIES BEFORE WORK COMMENCES.
3. THIS DRAWING TO BE READ IN CONJUNCTION WITH THE FOLLOWING DRAWINGS: STRUCTURAL, MECHANICAL, ELECTRICAL.