




- NOTES:**
- STONE - USE CLEAR CRUSHED 100mm STONE.
 - LENGTH - AS REQUIRED BUT NOT LESS THAN 15.0m.
 - THICKNESS - NOT LESS THAN 300mm.
 - WIDTH - 7.0m MINIMUM, NOT LESS THAN THE WIDTH AT POINTS WHERE INGRESS OR EGRESS OCCURS.
 - FILTER CLOTH - WILL BE PLACED OVER THE ENTIRE AREA PRIOR TO PLACING STONE.
 - MAINTENANCE - THE ENTRANCE SHALL BE MAINTAINED IN A CONDITION WHICH WILL PREVENT TRACKING OR FLOWING OF SEDIMENT ONTO PUBLIC RIGHT-OF-WAY. THIS MAY REQUIRED PERIODIC TOP DRESSING WITH ADDITIONAL STONE AS CONDITIONS DEMAND AND REPAIR AND/OR CLEAN OUT OF ANY MEASURES USED TO TRAP SEDIMENT. ALL SEDIMENT SPILLED, DROPPED OR TRACKED ONTO THE PUBLIC RIGHT-OF-WAY MUST BE REMOVED IMMEDIATELY.
 - PERIODIC INSPECTION AND NEEDED MAINTENANCE SHALL BE PROVIDED AFTER EACH RAIN.

MUD MAT DETAIL
N.T.S

- NOTES:**
- WOVEN WIRE FENCE TO BE FASTENED SECURELY TO WOOD POSTS WITH WIRE TIES OR STAPLES.
 - POSTS TO BE SPACED AT 2.3 METRES CENTRE TO CENTRE.
 - WHEN TWO SECTIONS OF FILTER CLOTH ADJOIN EACH OTHER THEY SHALL BE OVERLAPPED BY A MINIMUM OF 500mm.
 - MAINTENANCE SHALL BE PERFORMED AS NEEDED AND MATERIAL REMOVED WHEN "BULGES" DEVELOP IN THE SILT FENCE.
 - WOOD POSTS TO BE HARDWOOD TYPE (50mm x 50mm).
 - GEOTEXTILE TO BE EMBEDDED 200mm INTO GROUND.
 - GEOTEXTILE TO CONFORM TO OPSS 805 STANDARDS.
 - SILT FENCE MUST BE INSTALLED BEFORE COMMENCEMENT OF CONSTRUCTION AND IN ACCORDANCE WITH DETAIL. SILT FENCE CAN BE REMOVED AFTER LANDSCAPING IS COMPLETE.
 - SEDIMENTS MUST BE CLEARED AWAY WHEN THEY REACH HALF THE HEIGHT OF THE FENCE.

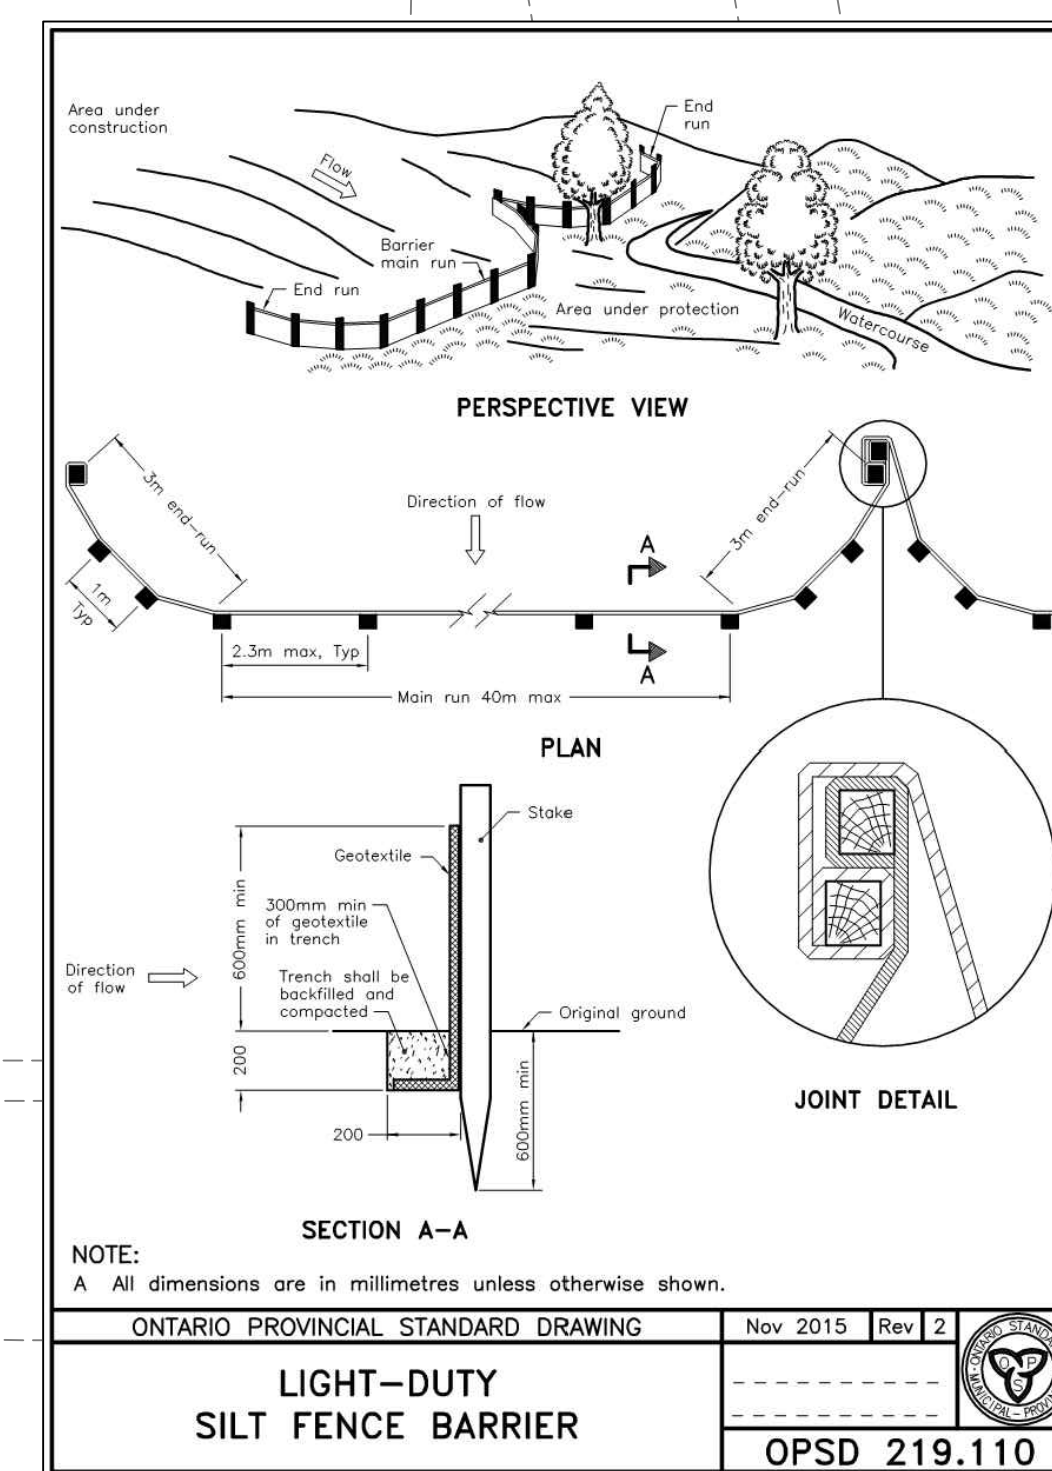

SECTION A-A
LIGHT-DUTY SILT FENCE BARRIER
OPSD 219.110

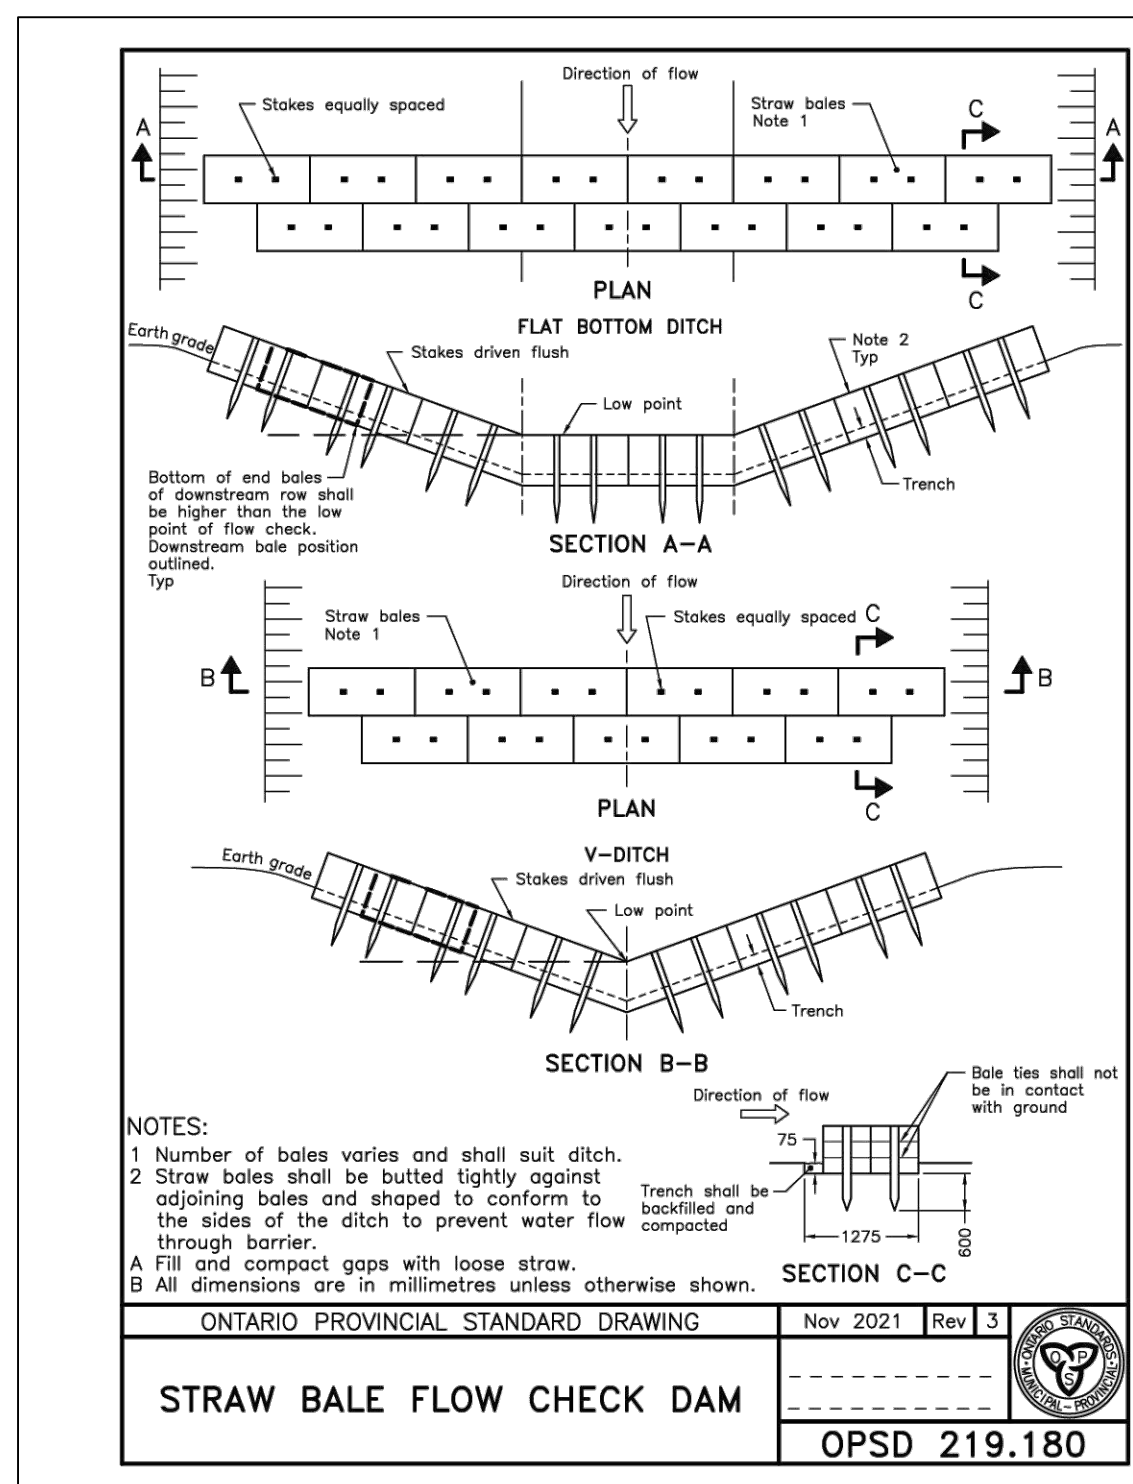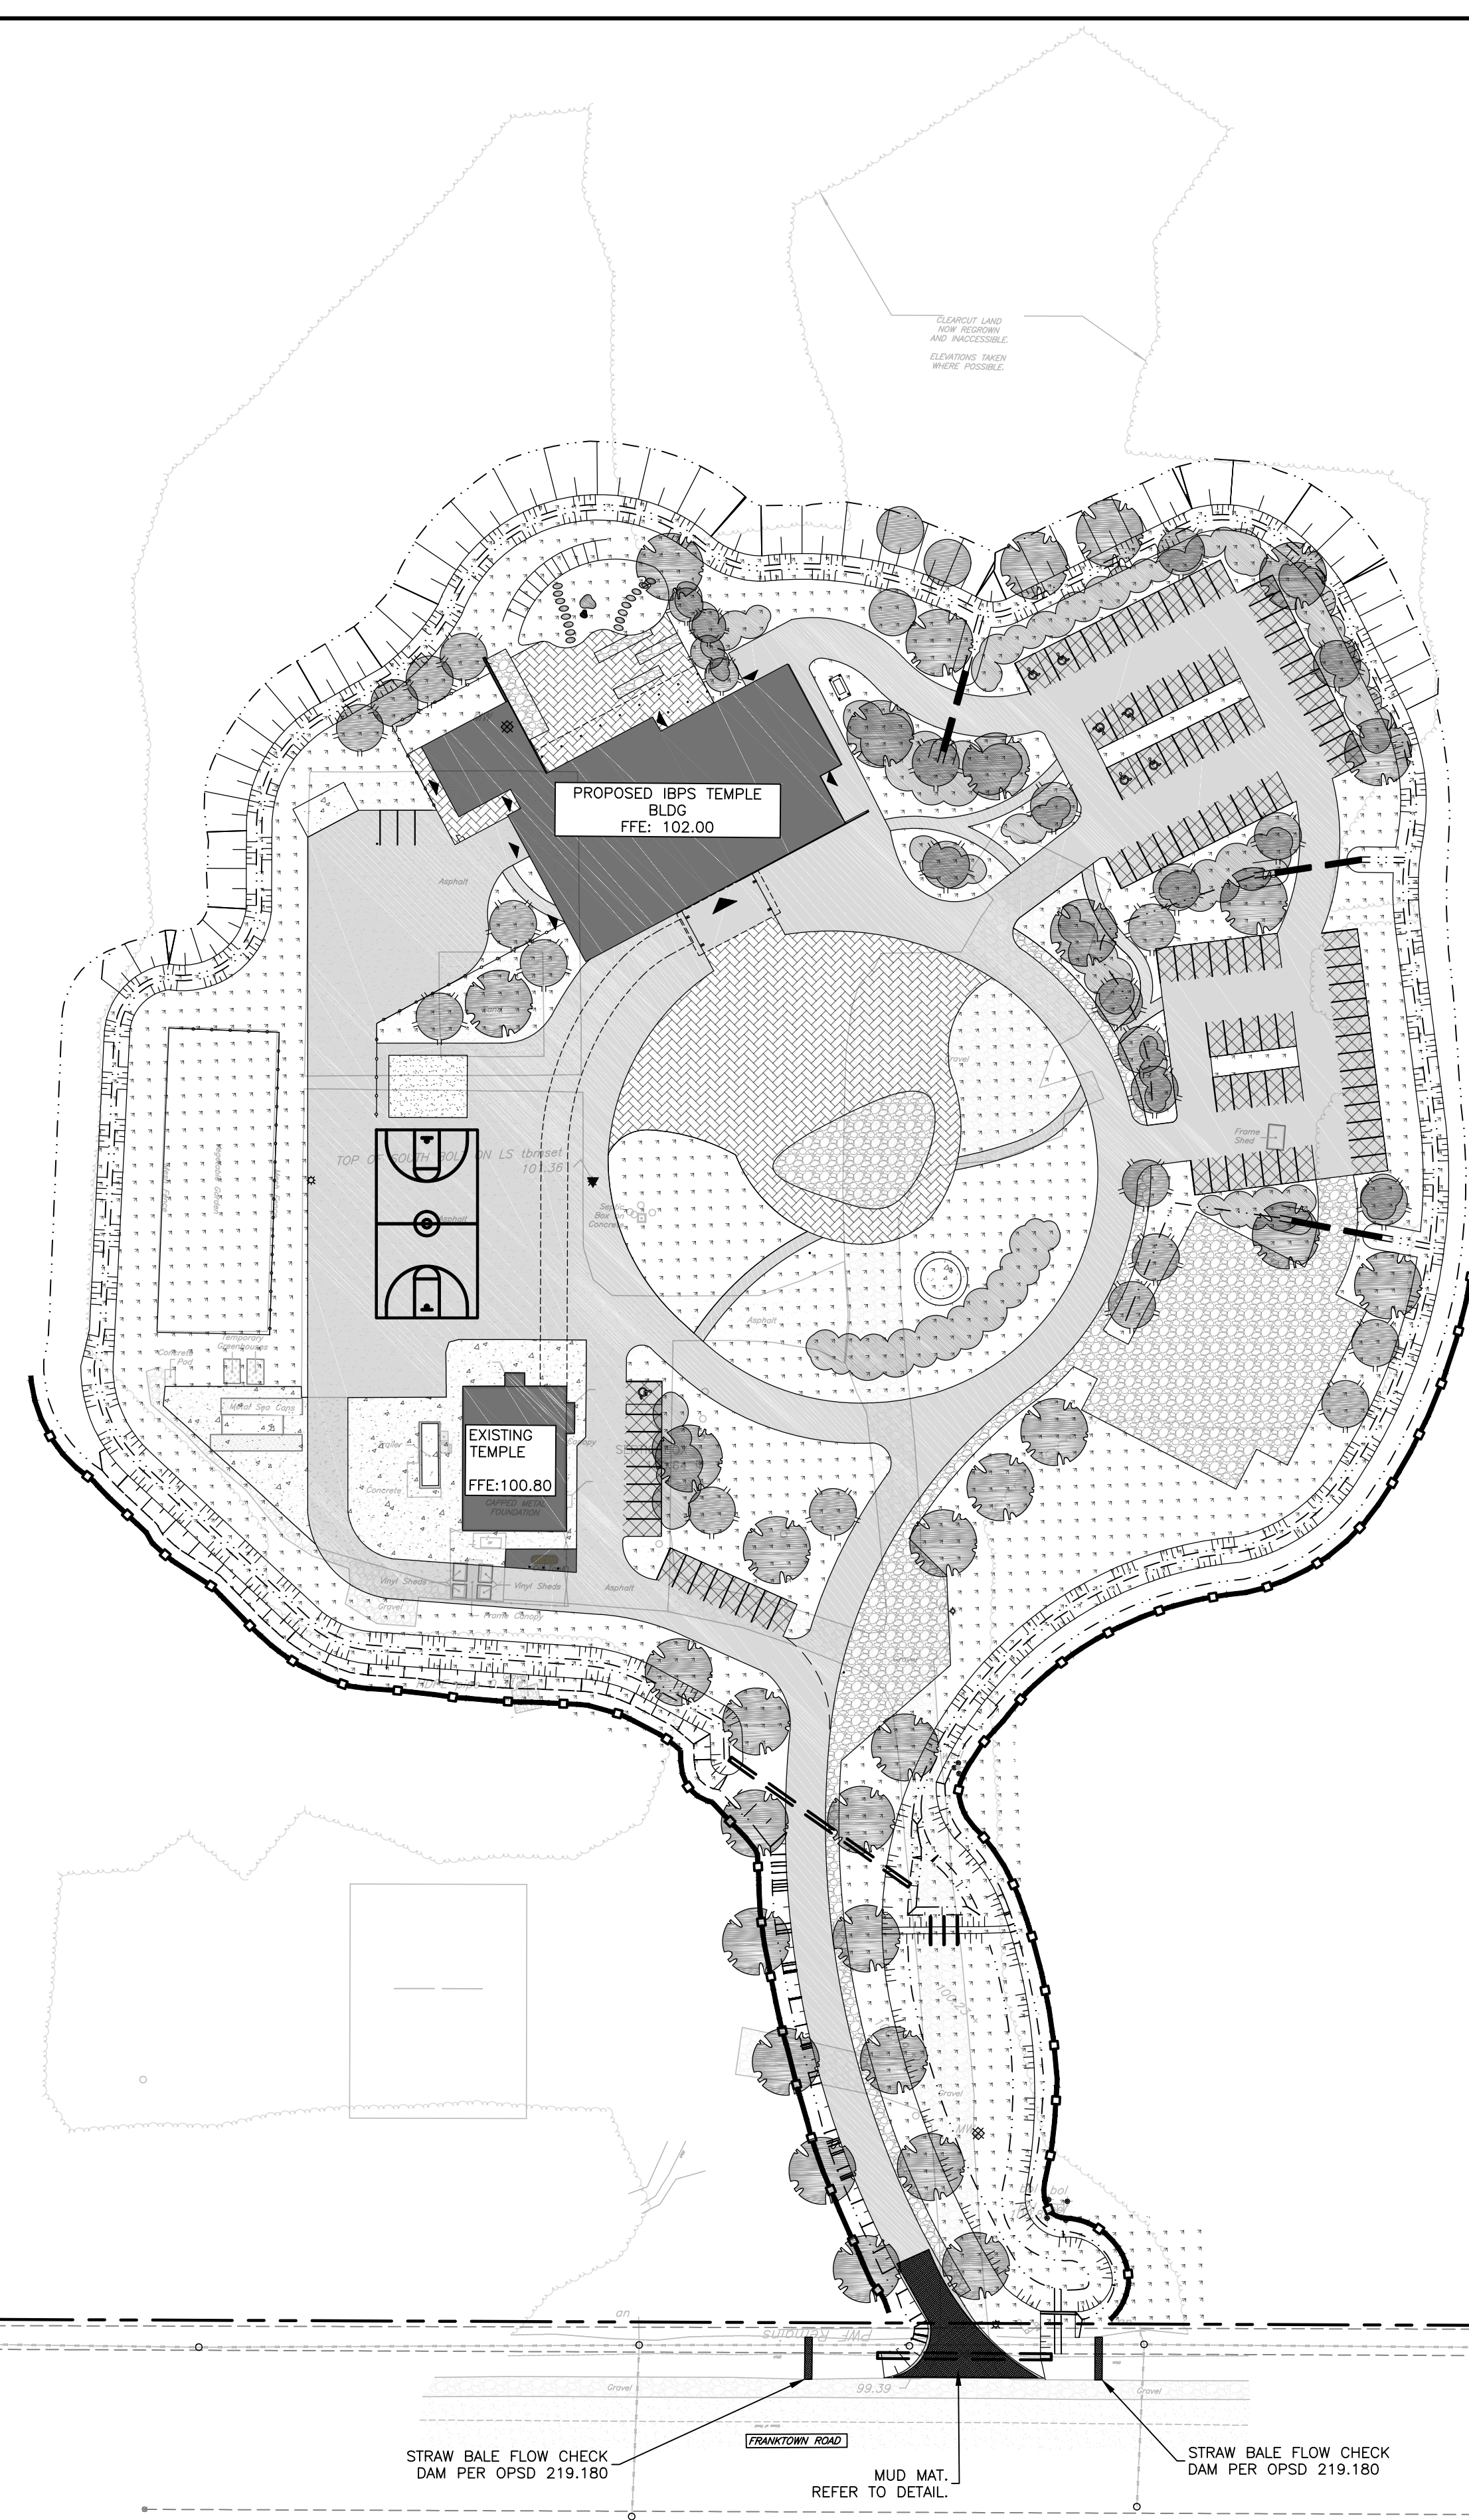

STRAW BALE FLOW CHECK DAM
OPSD 219.180

EROSION AND SEDIMENT CONTROLS DURING CONSTRUCTION.

DURING ALL CONSTRUCTION ACTIVITIES, EROSION AND SEDIMENTATION SHALL BE CONTROLLED BY THE FOLLOWING TECHNIQUES:

- LIMITING THE EXTENT OF EXPOSED SOILS AT ANY GIVEN TIME.
- RE-VEGETATION OF EXPOSED AREAS AS SOON AS POSSIBLE.
- MINIMIZATION OF AREA TO BE CLEARED AND DISRUPTION TO ADJACENT AREAS.
- A SILT FENCE TO BE INSTALLED 0.3m INSIDE THE SITE PROPERTY LINE TO LOCATIONS SHOWN ON THIS DRAWING.
- A VISUAL INSPECTION SHALL BE COMPLETED DAILY ON SEDIMENT CONTROL BARRIERS AND ANY DAMAGE REPAIRED IMMEDIATELY. CARE WILL BE TAKEN TO PREVENT DAMAGE DURING CONSTRUCTION OPERATIONS.
- IN SOME CASES SOME BARRIERS MAY BE REMOVED TEMPORARILY TO ACCOMMODATE THE CONSTRUCTION OPERATIONS. THE AFFECTED BARRIERS WILL BE REINSTATED AT NIGHT WHEN CONSTRUCTION IS COMPLETED.
- THE SEDIMENT CONTROL DEVICES WILL BE CLEANED OF ACCUMULATED SILT AS REQUIRED. THE DEPOSITS WILL BE DISPOSED OF AS PER THE REQUIREMENTS OF THE CONTRACT.
- DURING THE COURSE OF CONSTRUCTION IF THE ENGINEER BELIEVES THAT ADDITIONAL PREVENTION METHODS ARE REQUIRED TO CONTROL EROSION AND SEDIMENTATION, THE CONTRACTOR WILL INSTALL ADDITIONAL SILT FENCES OR OTHER METHODS AS REQUIRED TO THE SATISFACTION OF THE ENGINEER.
- CONSTRUCTION AND MAINTENANCE REQUIREMENTS FOR EROSION AND SEDIMENT CONTROLS TO COMPLY WITH ONTARIO PROVINCIAL STANDARD SPECIFICATION (OPSS) OPSS 805, AND CITY OF OTTAWA SPECIFICATIONS.
- SEDIMENT AND EROSION CONTROL MEASURES MAY BE MODIFIED IN THE FIELD AT THE DISCRETION OF THE CITY OF OTTAWA SITE INSPECTOR OR CONSERVATION AUTHORITY.

Filename: N:\Projects\2024\2024-08-06_0600\2024-08-06_0600.dwg, Date: 2024/12/18 11:56:31 AM, User: M.Ansari, Plot: 2024/12/18 12:12:55 PM, Plotter: HP DesignJet 4450, Plot Style: Shaded.ctb, Scale: 1:750, Orientation: Vertical, Size: A1, Units: Metric, System: Metric, Title: EROSION AND SEDIMENT CONTROL PLAN

CAUTION
THE POSITION OF ALL POLE LINES, CONDUITS, WATERMANS, SEWERS AND OTHER UNDERGROUND AND OVERGROUND UTILITIES AND STRUCTURES IS NOT NECESSARILY SHOWN ON THE CONTRACT DRAWINGS, AND WHERE SHOWN, THE ACCURACY OF THE POSITION OF SUCH UTILITIES AND STRUCTURES IS NOT GUARANTEED. BEFORE STARTING WORK, DETERMINE THE EXACT LOCATION OF ALL SUCH UTILITIES AND STRUCTURES AND ASSUME ALL LIABILITY FOR DAMAGE TO THEM.

JOB BENCH MARK JBM
TOP OF SOUTH BOLT ON LIGHT STANDARD
ELEVATION=101.36

REV	REVISION DESCRIPTION	DATE	BY	APPD
1	ISSUED FOR SPA	18/12/24	AGJ	AJK

SCALE: 1:750

DESIGNED BY: A.K. JARIWALA
LICENSED PROFESSIONAL ENGINEER
100562090
2024/12/18
PROVINCE OF ONTARIO

REVIEWED BY: M.A. ANSARI
LICENSED PROFESSIONAL ENGINEER
2024/12/18
PROVINCE OF ONTARIO

CLIENT: **GRC ARCHITECTS**
47 CLARENCE STREET, SUITE 401
OTTAWA, ON. K1N 9K1
613.241.8203

exp Services Inc.
1-813-668-1899 | 1-613-235-7330
2025 Cumberland Drive, Unit 100
Ottawa, ON K2B 8K6
Canada
www.exp.com

• BUILDINGS • EARTH & ENVIRONMENT • ENERGY • INDUSTRIAL • INFRASTRUCTURE • SUSTAINABILITY •

BASEPLAN	DESIGN	CHECKED	CAD	PROJECT MANAGER	APPROVED
AGJ	AKJ	AA	AGJ	AJ	AA

PROJECT: **IBPS FO GUAN SHAN TEMPLE**
6888 FRANKTOWN ROAD
OTTAWA, ONTARIO.

EROSION AND SEDIMENT CONTROL PLAN

PROJECT No.	SURVEY	DATE	DRAWING No.
OTT-22027645-AD	MCINTOSH PERRY	25/08/23	C300