
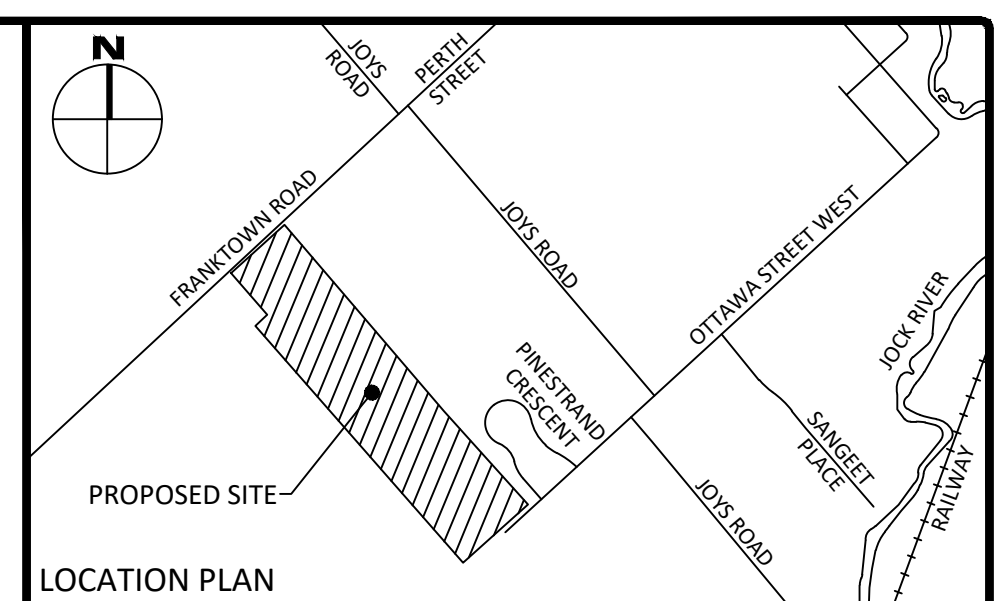


FILENAME: C:\P\Projects - Professional\17-0503 BING Professional Eng Inc\Proposed Temple 57A_6888 Frantown Road\05 - C101 - Drawing\17-0503-1-6888 Presentation.dwg
 LAST SAVED: Friday, July 27, 2018 1:48:54 PM
 LAST PLOTTED: Friday, July 27, 2018 1:48:54 PM

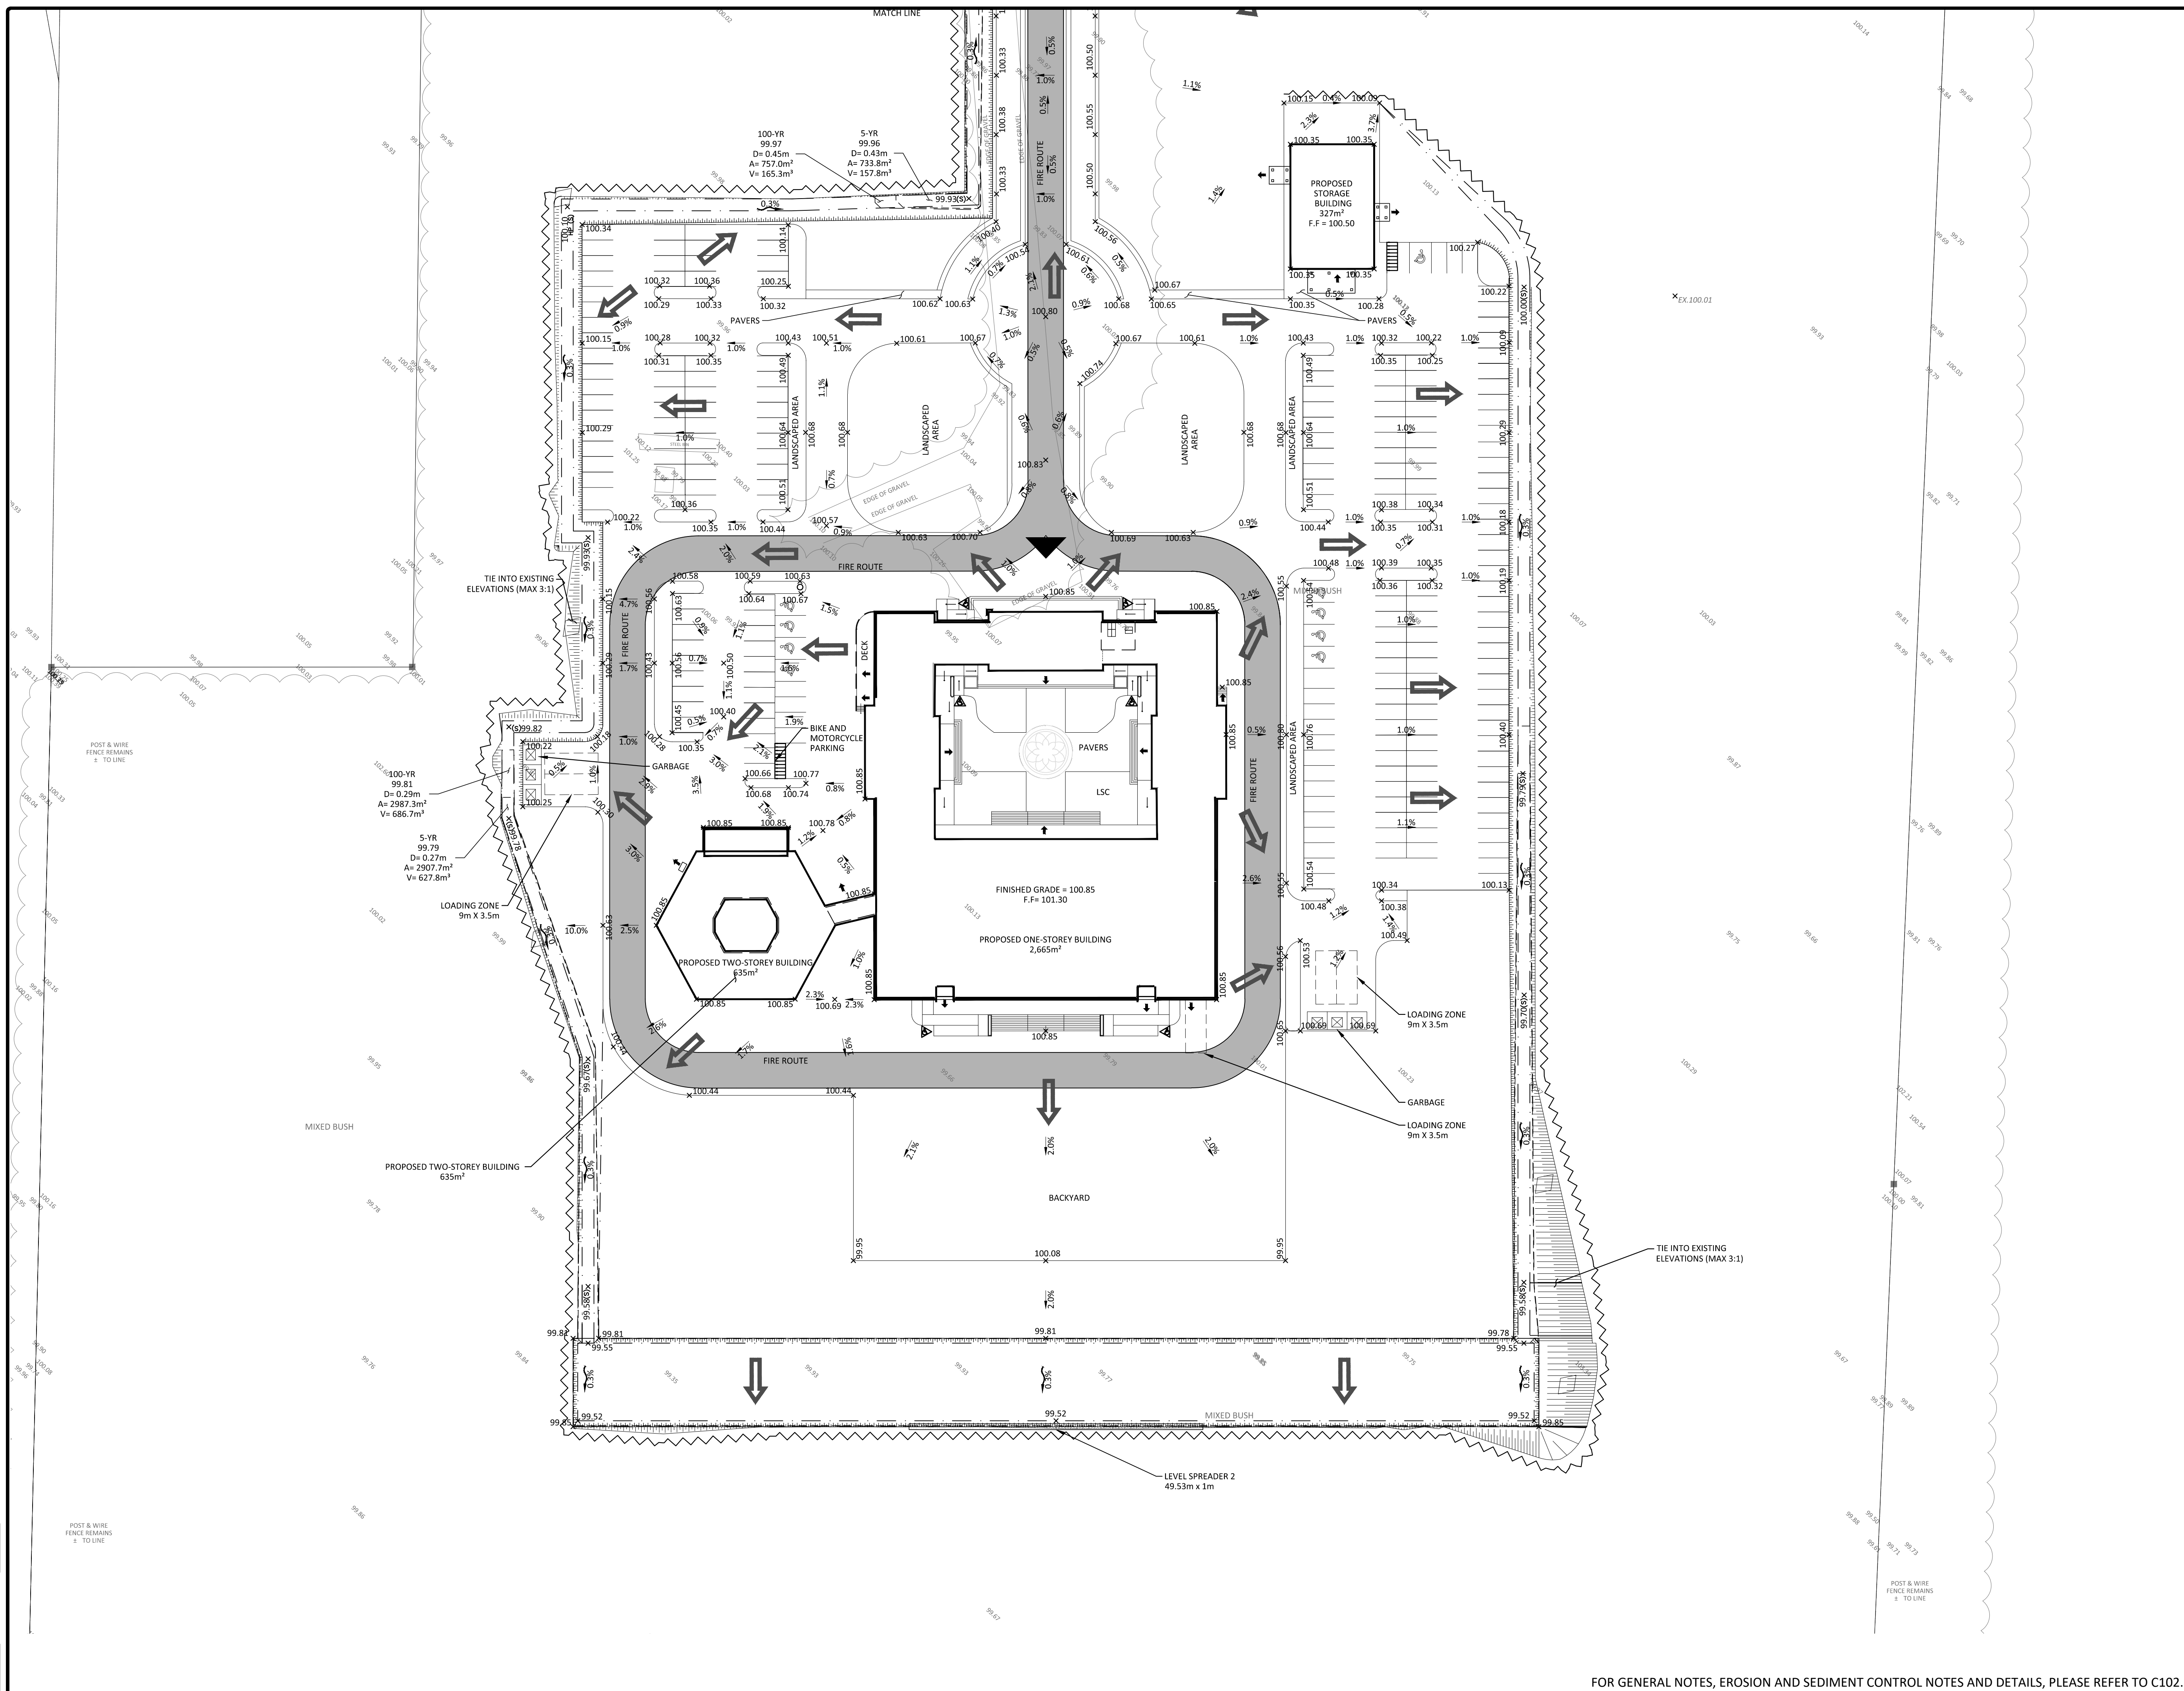

LEGEND

- BARRIER CURB (GUTTERLINE & TOP OF CURB)
- ADJUSTABLE CURB (GUTTERLINE)
- EASEMENT
- MHT STORM MANHOLE
- CBC DIS CATCHBASIN OR DITCH INLET
- MHTA SANITARY MANHOLE
- PERFORATED PIPE IN SWALES
- WATER VALVE/CHAMBER
- HYD FIRE HYDRANT
- CENTRELINE OF SWALE
- SLOPING AT 3:1 (UNLESS SPECIFIED)
- PROPOSED ELEVATION
- EXISTING ELEVATION
- SWALE ELEVATION
- SILT FENCE (AS PER OPSD 219.130)
- STRAW BALE CHECK DAM (AS PER OPSD 219.180)
- EMERGENCY OVERLAND FLOW ROUTE

FOR REVIEW ONLY
 NOT FOR CONSTRUCTION

01	ISSUED FOR REVIEW	JUL 30, 2018
No.	Revision/Issue	Date

Check and verify all dimensions before proceeding with the work. Do not scale drawings.

SCALE 1 : 500
 0 10 20 30 40 50 Metres

McINTOSH PERRY
 115 Walgreen Road, RR3, Carp, ON K0A 1L0
 Tel: 613-836-2184 Fax: 613-836-3742
 www.mcintoshperry.com

Client: **BING PROFESSIONAL ENGINEERING INC.**
 248 HUNTSVILLE DRIVE
 OTTAWA, ON K2T 0C3

Project: **6688 FRANKTOWN ROAD
 PROPOSED FOGUANGSHAN TEMPLE**

RICHMOND ONTARIO
 Drawing Title: **LOT GRADING, DRAINAGE, SEDIMENT & EROSION CONTROL PLAN 1**

Scale: 1:500	Project Number:
Drawn by: S.V.L.	CP-17-0503
Checked By: R.P.K.	Drawing Number:
Designed By: S.V.L.	SHEET 1 of 3

C101

FOR GENERAL NOTES, EROSION AND SEDIMENT CONTROL NOTES AND DETAILS, PLEASE REFER TO C102.