




1 SOUTH ELEVATION
A200a SCALE 1 : 100

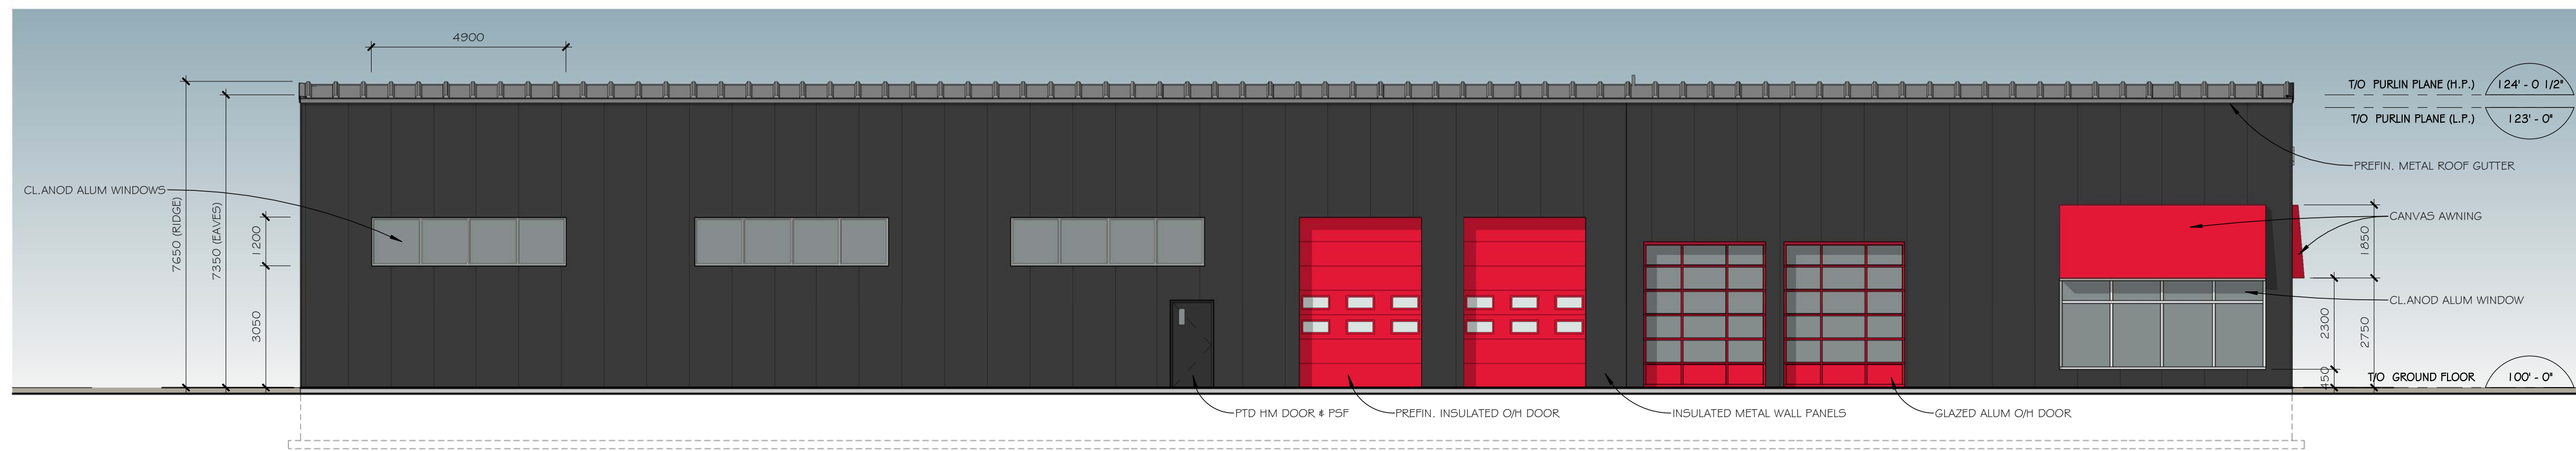

2 WEST ELEVATION
A200a SCALE 1 : 100

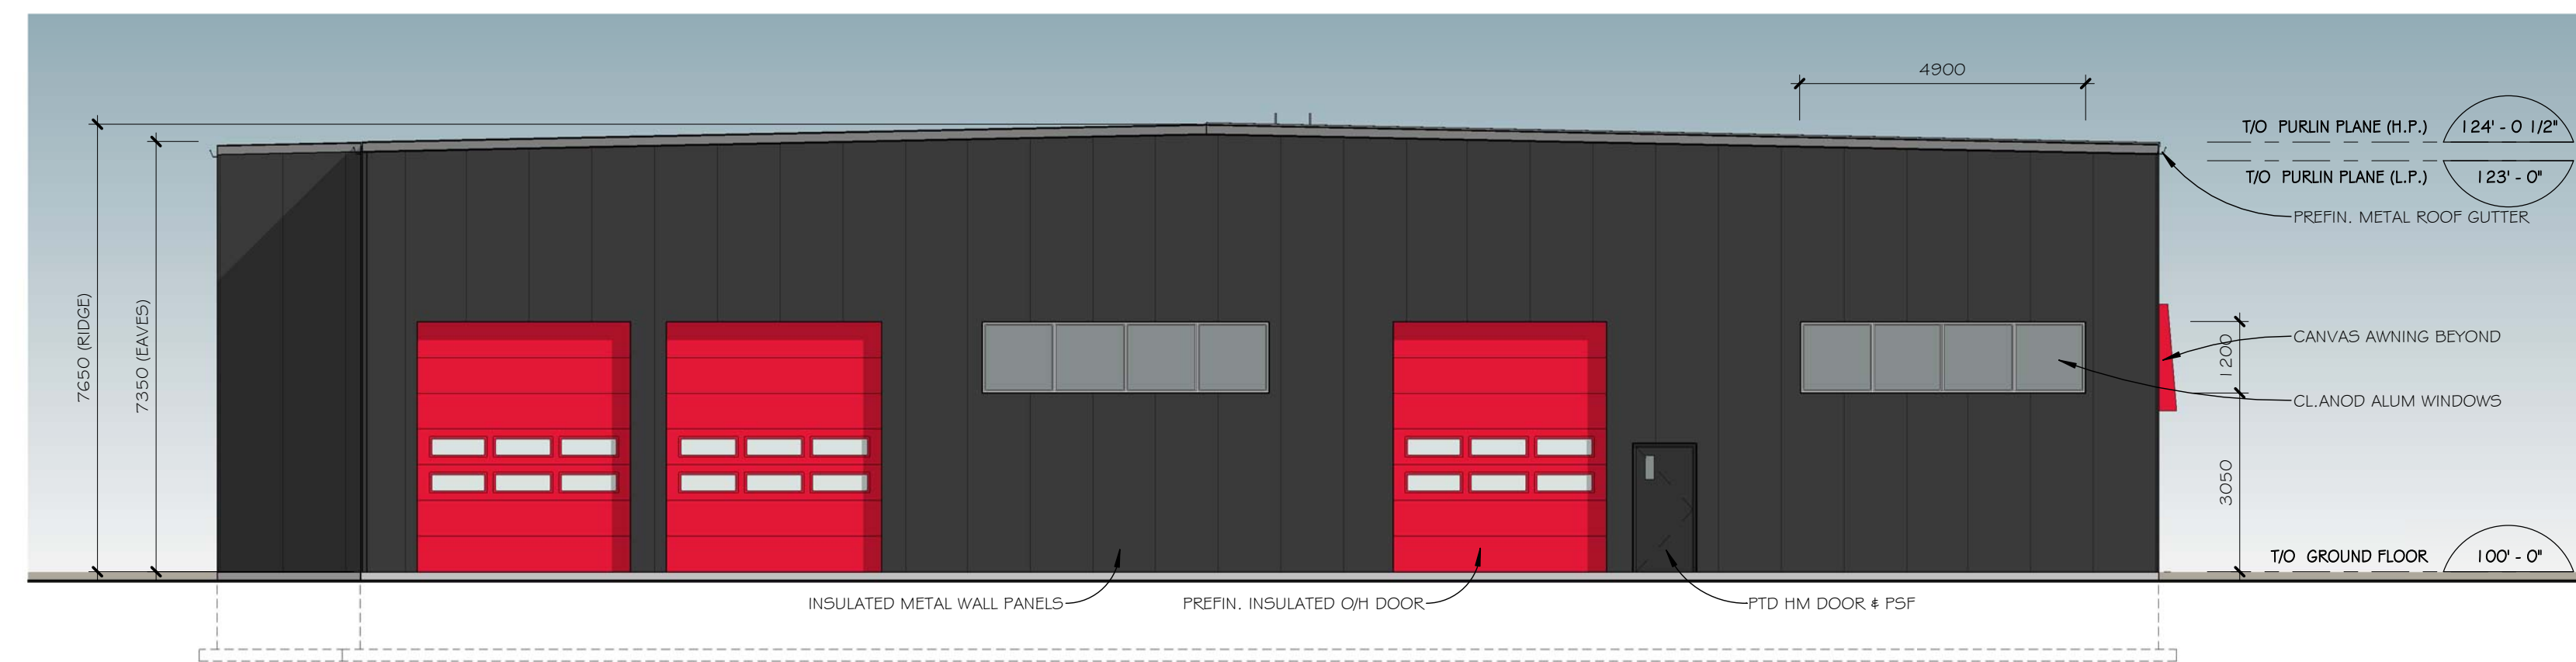

3 NORTH ELEVATION
A200a SCALE 1 : 100

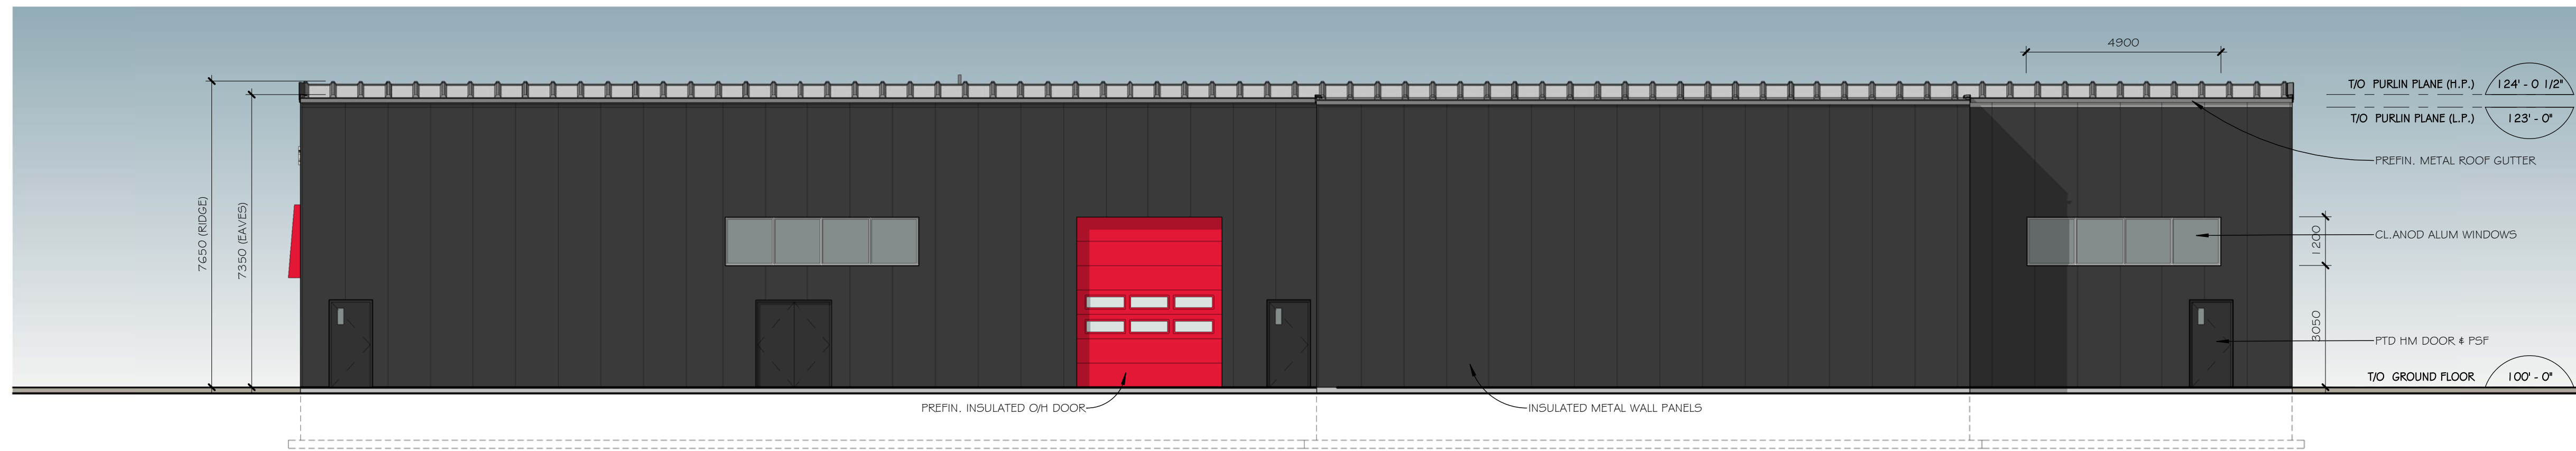

4 EAST ELEVATION
A200a SCALE 1 : 100

REVISIONS:		
No.	DATE	DESCRIPTION
0	31 OCT. 2018	ISSUED FOR SPA

PERMIT	
TENDER	
CONSTRUCTION	

IT IS THE RESPONSIBILITY OF THE APPROPRIATE CONTRACTOR TO CHECK AND VERIFY ALL DIMENSIONS ON SITE AND REPORT ALL ERRORS AND/OR OMISSIONS TO THE ARCHITECT. ALL CONTRACTORS MUST COMPLY WITH ALL PERTINENT CODES AND BY-LAWS. DO NOT SCALE DRAWINGS. THIS DRAWING MAY NOT BE USED FOR CONSTRUCTION UNTIL SIGNED BY THE ARCHITECT. COPYRIGHT RESERVED. THIS DRAWING IS THE EXCLUSIVE PROPERTY OF KWC ARCHITECTS INC. AND SHALL NOT BE USED WITHOUT THE ARCHITECT'S CONSENT.

383 Parkdale Avenue, Suite 201
Ottawa Ontario Canada K1Y 4R4

KWC ARCHITECTS INC.

PHONE (613) 238-2117
FAX (613) 238-6595
E MAIL kwc@kwc-arch.com

NORTH	ARCHITECT'S/ENGINEER'S STAMP
-------	------------------------------

BUILDING A REPUTATION ON EXCELLENCE

BBS CONSTRUCTION (ONTARIO) LTD.
1805 WOODWARD DRIVE,
OTTAWA, ON K2C 0P9 CANADA
TEL.613-226-8830 FAX:613-226-7709

OWNER
ZENA INVESTMENTS CORPORATION

PROJECT
PROPOSED AUTOMOBILE BODY SHOP
'MYERS CARSTAR'
9-17 COLONNADE RD.
OTTAWA, ON.

DRAWING TITLE
ELEVATIONS

PROJECT No.	1843	DRAWING No.	A200a
SCALE	1 : 100		
DRAWN BY	AK		
DATE	31 OCT 2018		