

CLADDING LEGEND

- 1 BRICK
COLOUR: DARK GREY
- 2 FIBRE CEMENT PANEL
COLOUR: DARK GREY
- 3 FIBRE CEMENT PANEL
COLOUR: LIGHT GREY
- 4 STEEL CLADDING
COLOUR: DARK GREY
- 5 METAL MESH
COLOUR: SILVER
- 6 GLASS & ALUMINUM GUARD
- 7 PERFORATED METAL PANEL
COLOUR: LIGHT GREY
- 8 PERFORATED METAL PANEL
COLOUR: MEDIUM GREY
- 9 ACOUSTICAL LOUVERS
- 10 FRITTED GLASS SCREENS

- GENERAL ARCHITECTURAL NOTES:**
1. This drawing is the property of the Architect and may not be reproduced or used without the expressed consent of the Architect.
 2. Drawings are not to be scaled. The Contractor is responsible for checking and verifying all levels and dimensions and shall report all discrepancies to the Architect and obtain clarification prior to commencing work.
 3. Upon notice in writing, the Architect will provide written/graphic clarification or supplementary information regarding the intent of the Contract Documents.
 4. The Architectural drawings are to be read in conjunction with all other Contract Documents including Project Manuals and the Structural, Mechanical and Electrical Drawings.
 5. Positions of exposed or finished Mechanical or Electrical devices, fittings and fixtures are indicated on the Architectural Drawings. Locations shown on the Architectural Drawings shall govern over Mechanical and Electrical Drawings. Mechanical and Electrical items not clearly located will be located as directed by the Architect.
 6. These documents are not to be used for construction unless specifically noted for such purpose.



REVISION RECORD

REVISION	DATE
REISSUED FOR SITE PLAN CONTROL	2019-06-05
REISSUED FOR SITE PLAN CONTROL	2019-05-16
REISSUED FOR SITE PLAN CONTROL	2019-02-25
ISSUED FOR COORDINATION	2018-10-30
ISSUED FOR SITE PLAN CONTROL	2018-10-25
ISSUED FOR COORDINATION	2018-10-24

ISSUE RECORD



**project1
studio**

Project1 Studio Incorporated
[613.884.3939] | mail@project1studio.ca



16 HAMILTON

16 Hamilton Avenue N
Ottawa, ON

PROJ	SCALE	DRAWN	REVIEWED
1823	NOTED	LB	RMK

EAST ELEVATION

A201

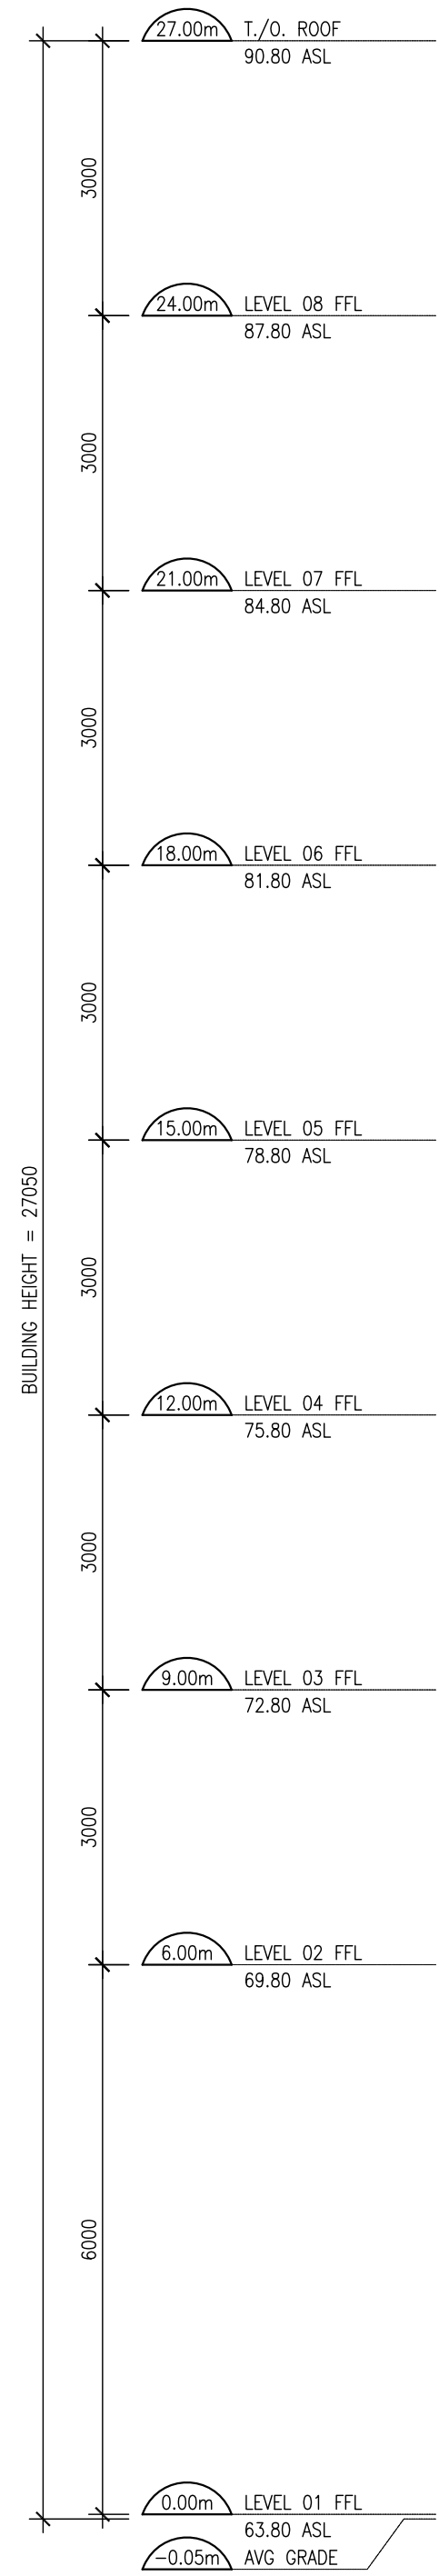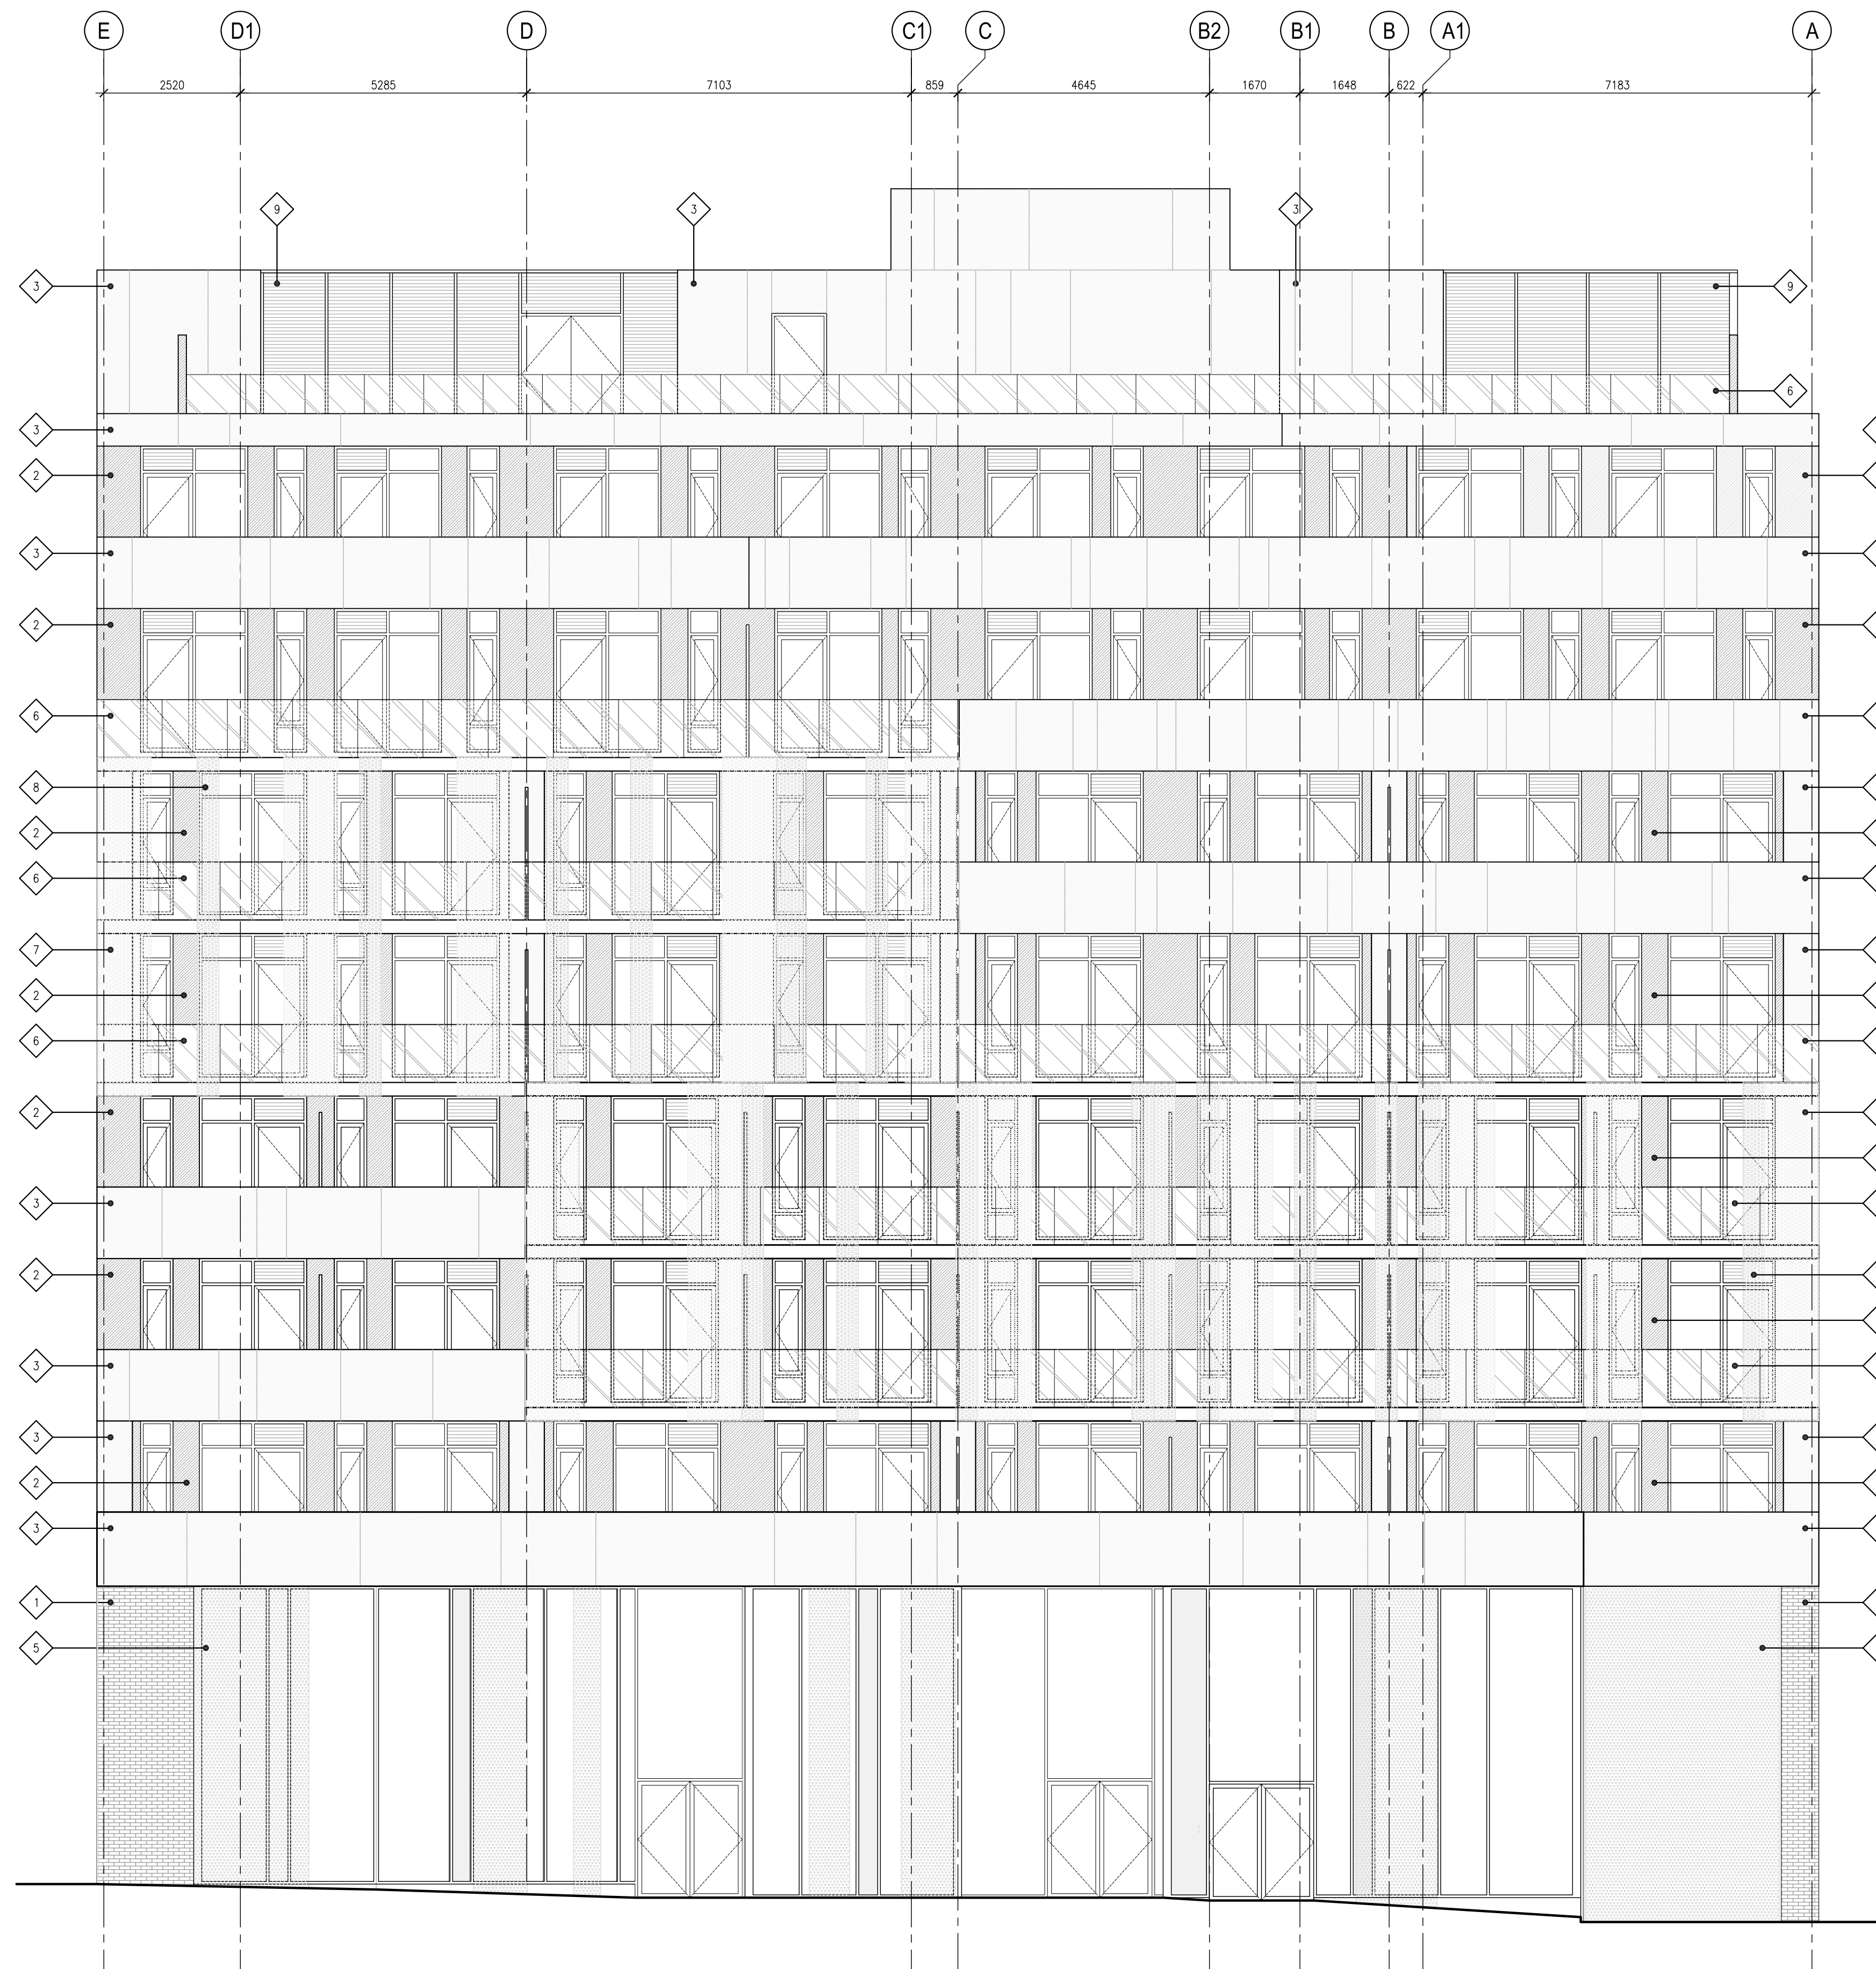

1 EAST ELEVATION
A201 SCALE: 1:75

#17833