


1 SITE SECTION - SOUTH-NORTH
A5 SCALE: 1:250



2 SITE SECTION - WEST-EAST
A5 SCALE: 1:250

Client:

LS GP Inc.
2193 Arch Street, Ottawa,
Ontario.

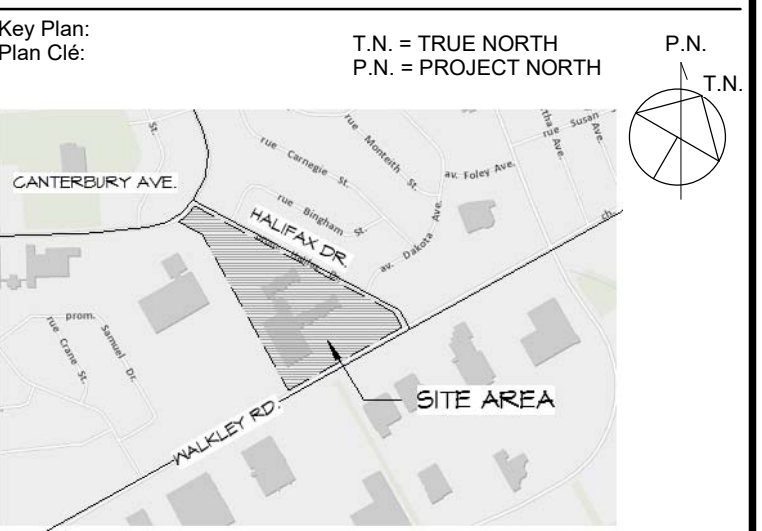

Issued for Site Plan Application Revision	07/23/19
Issued for Site Plan Application	04/30/19
Issued for Coordination	01/14/19
Issue:	Date:

Prime Consultant:
Expert-Conseil:

DREDGE LEAHY ARCHITECTS INC.

100 - 25 Holland Ave.
Ottawa, ON K1Y 4R9
613.724.9865

dl-arch.ca

Sub Consultant:
Expert-Conseil:

Project:
Project: WALKLEY ROAD APARTMENTS

2270 WALKLEY ROAD, OTTAWA, ONTARIO

Drawing:
Dessin: SITE SECTIONS

Drawn by:
Dessiné par: SG

Scale:
Echelle: 1 : 250

Designed by:
Conçu par: MD

Date: 01/03/19

Approved by:
Approuvé par: MD

Client Project No.
No. du Projet du Client:

Seal:
Scellé:

Project No.:
No. du Projet: 1454

Sheet No.:
No. de la feuille: A5