




1 SUMMER SOLSTICE 9am  
A7

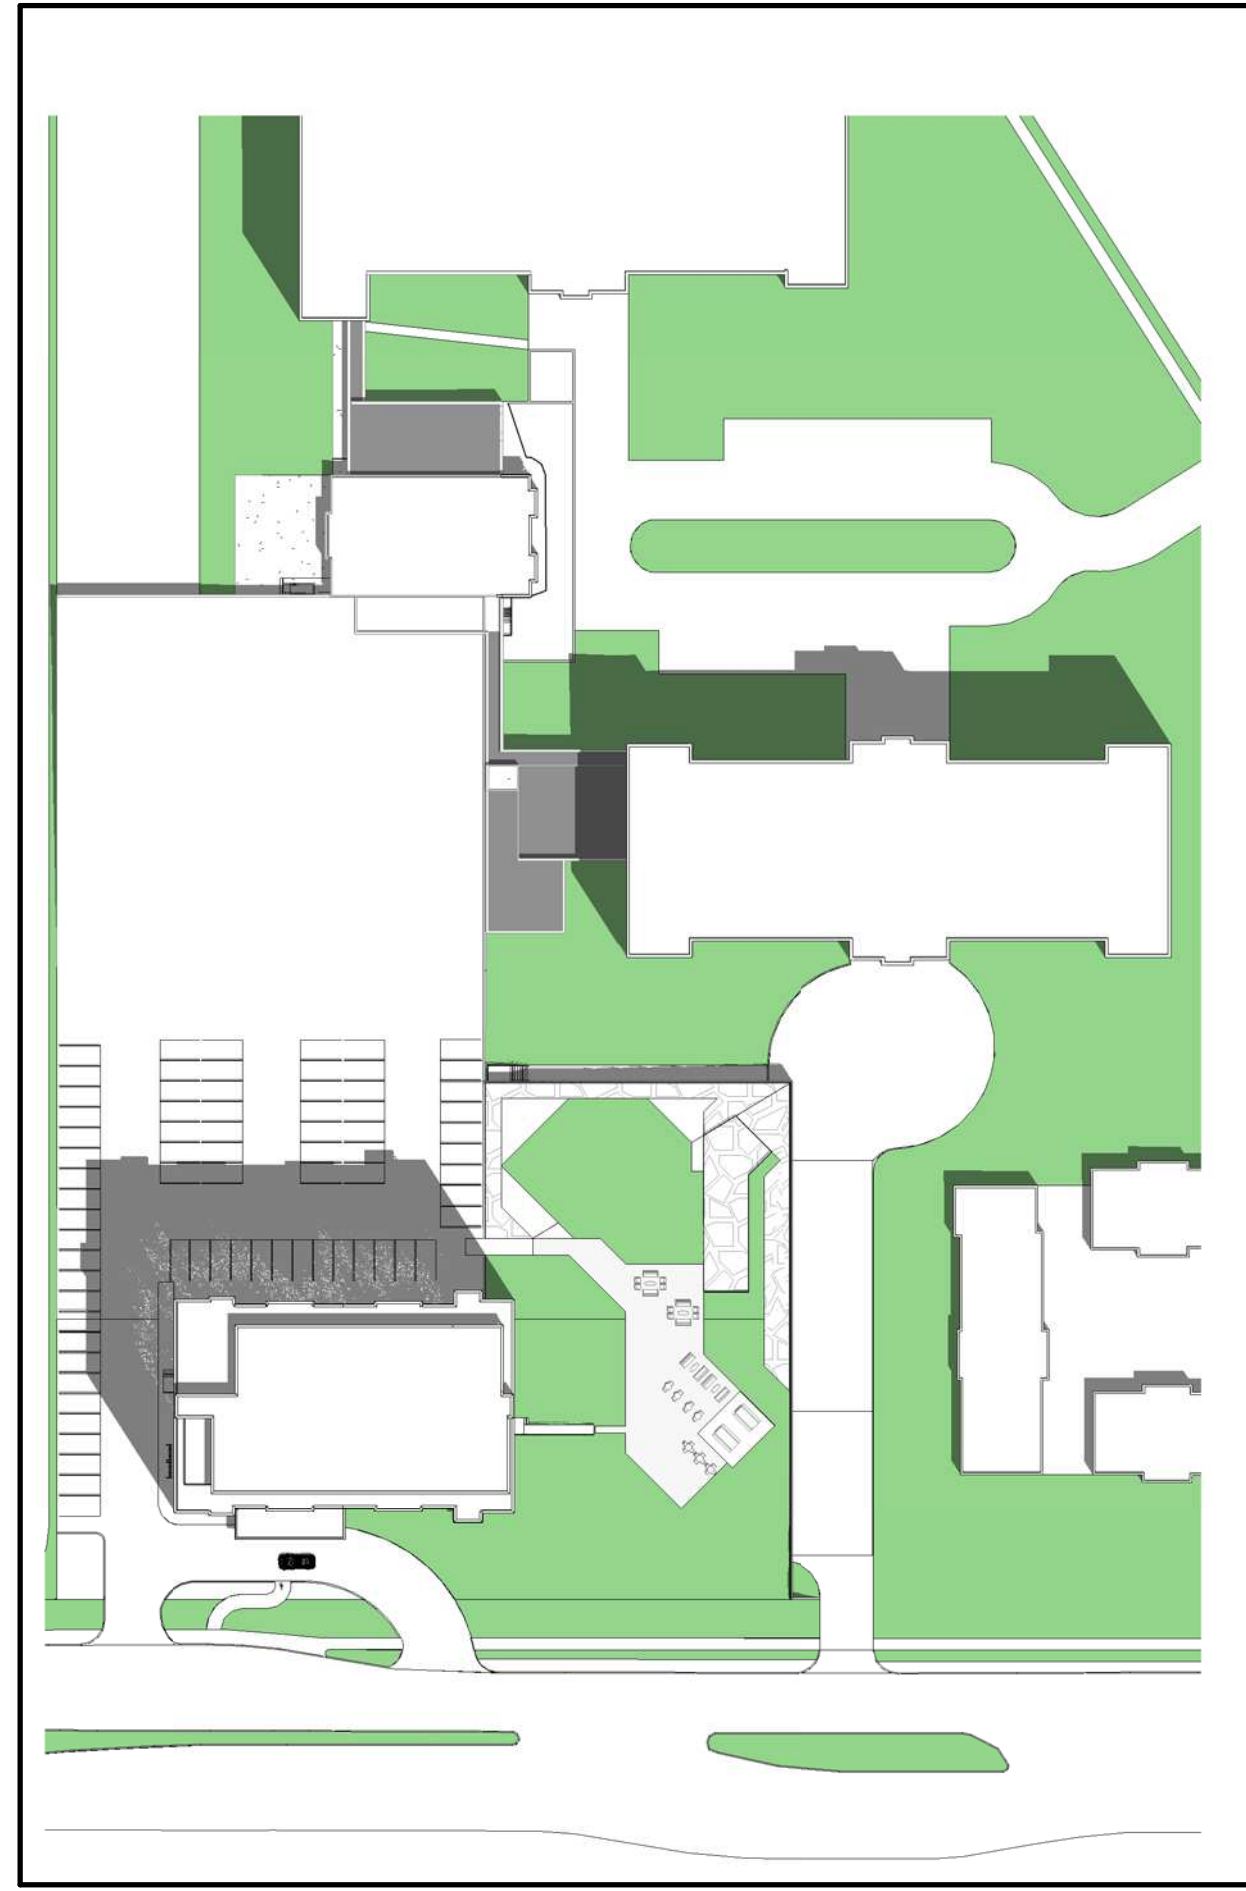


2 SUMMER SOLSTICE 12pm  
A7

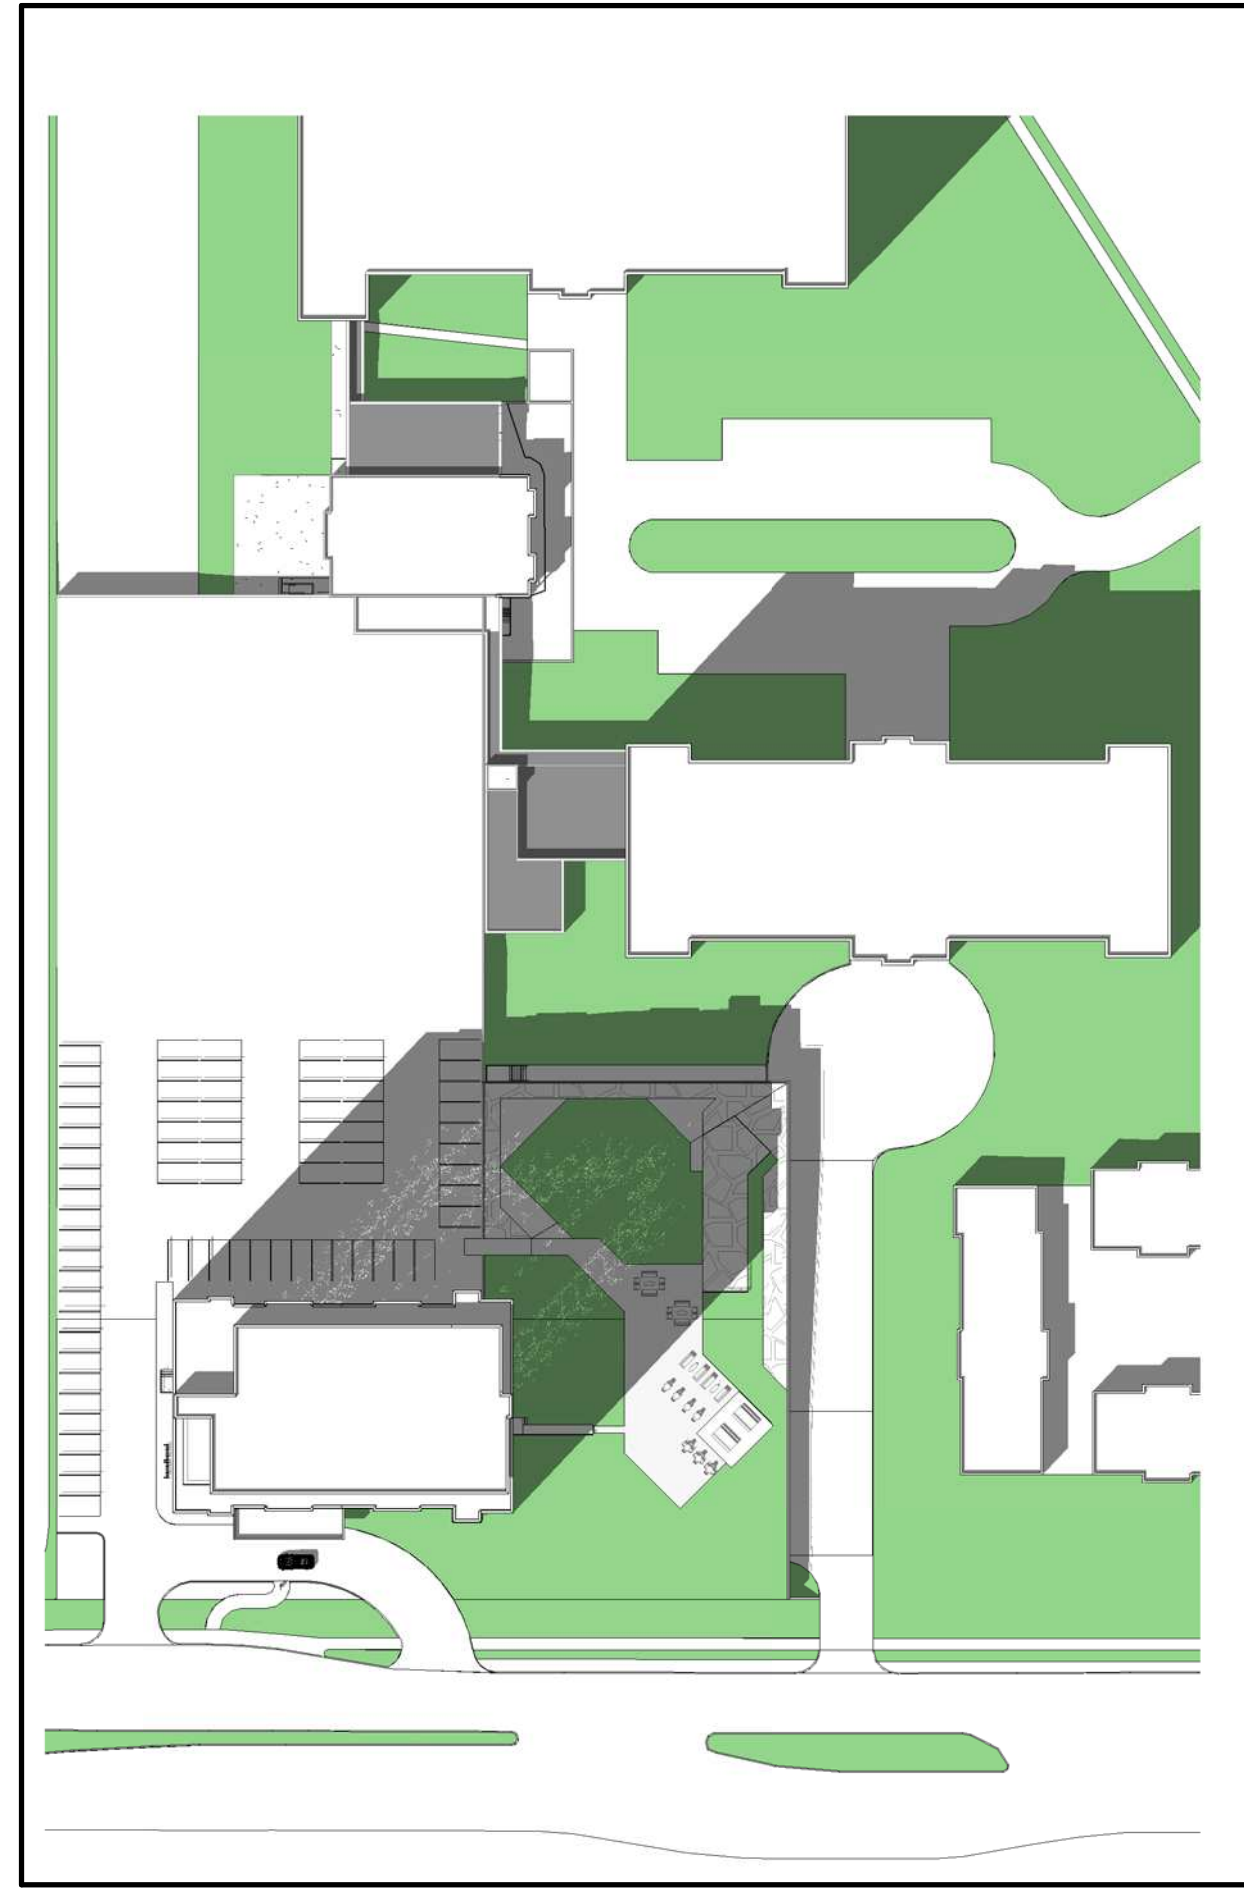

3 SUMMER SOLSTICE 3pm  
A7

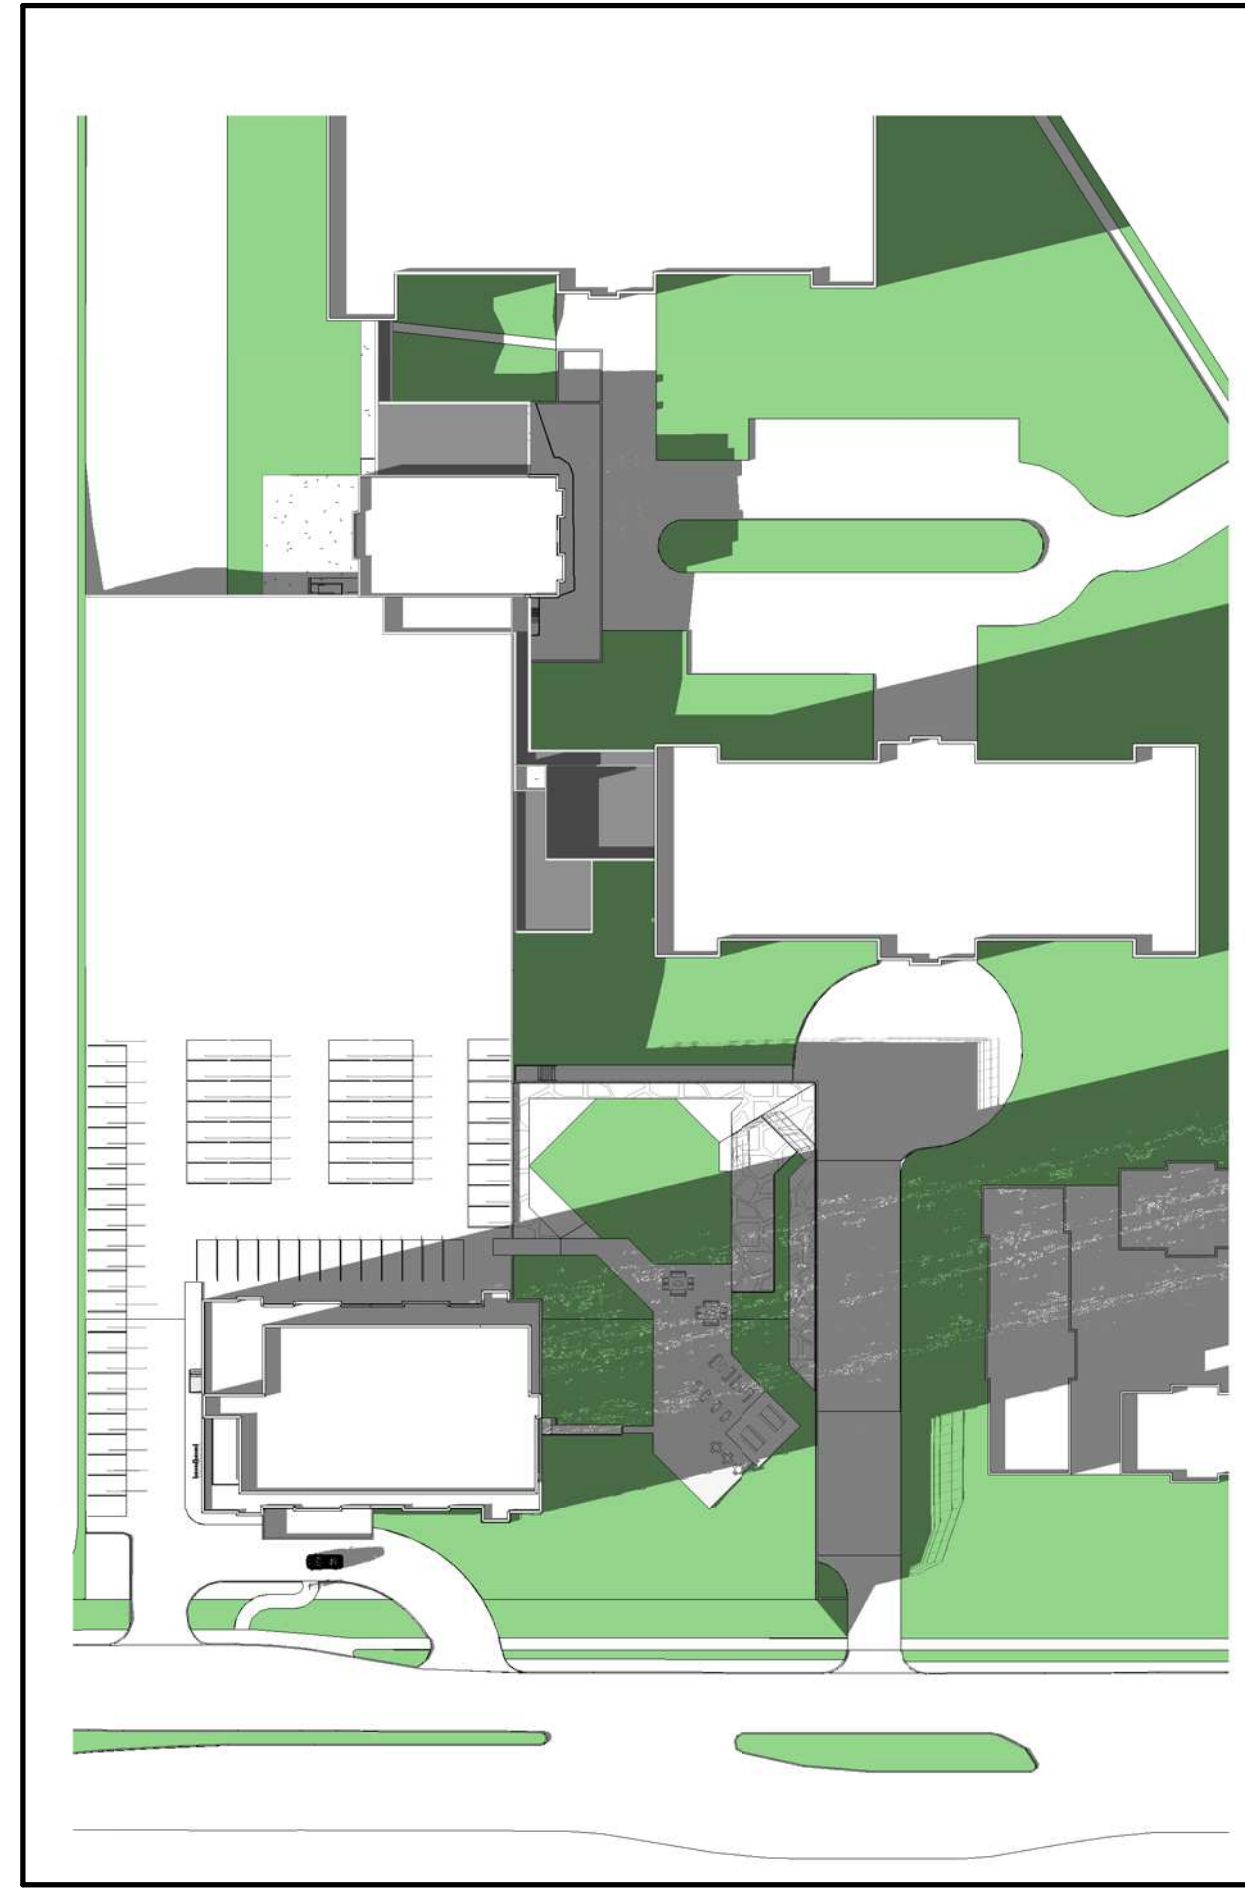


4 SUMMER SOLSTICE 6pm  
A7

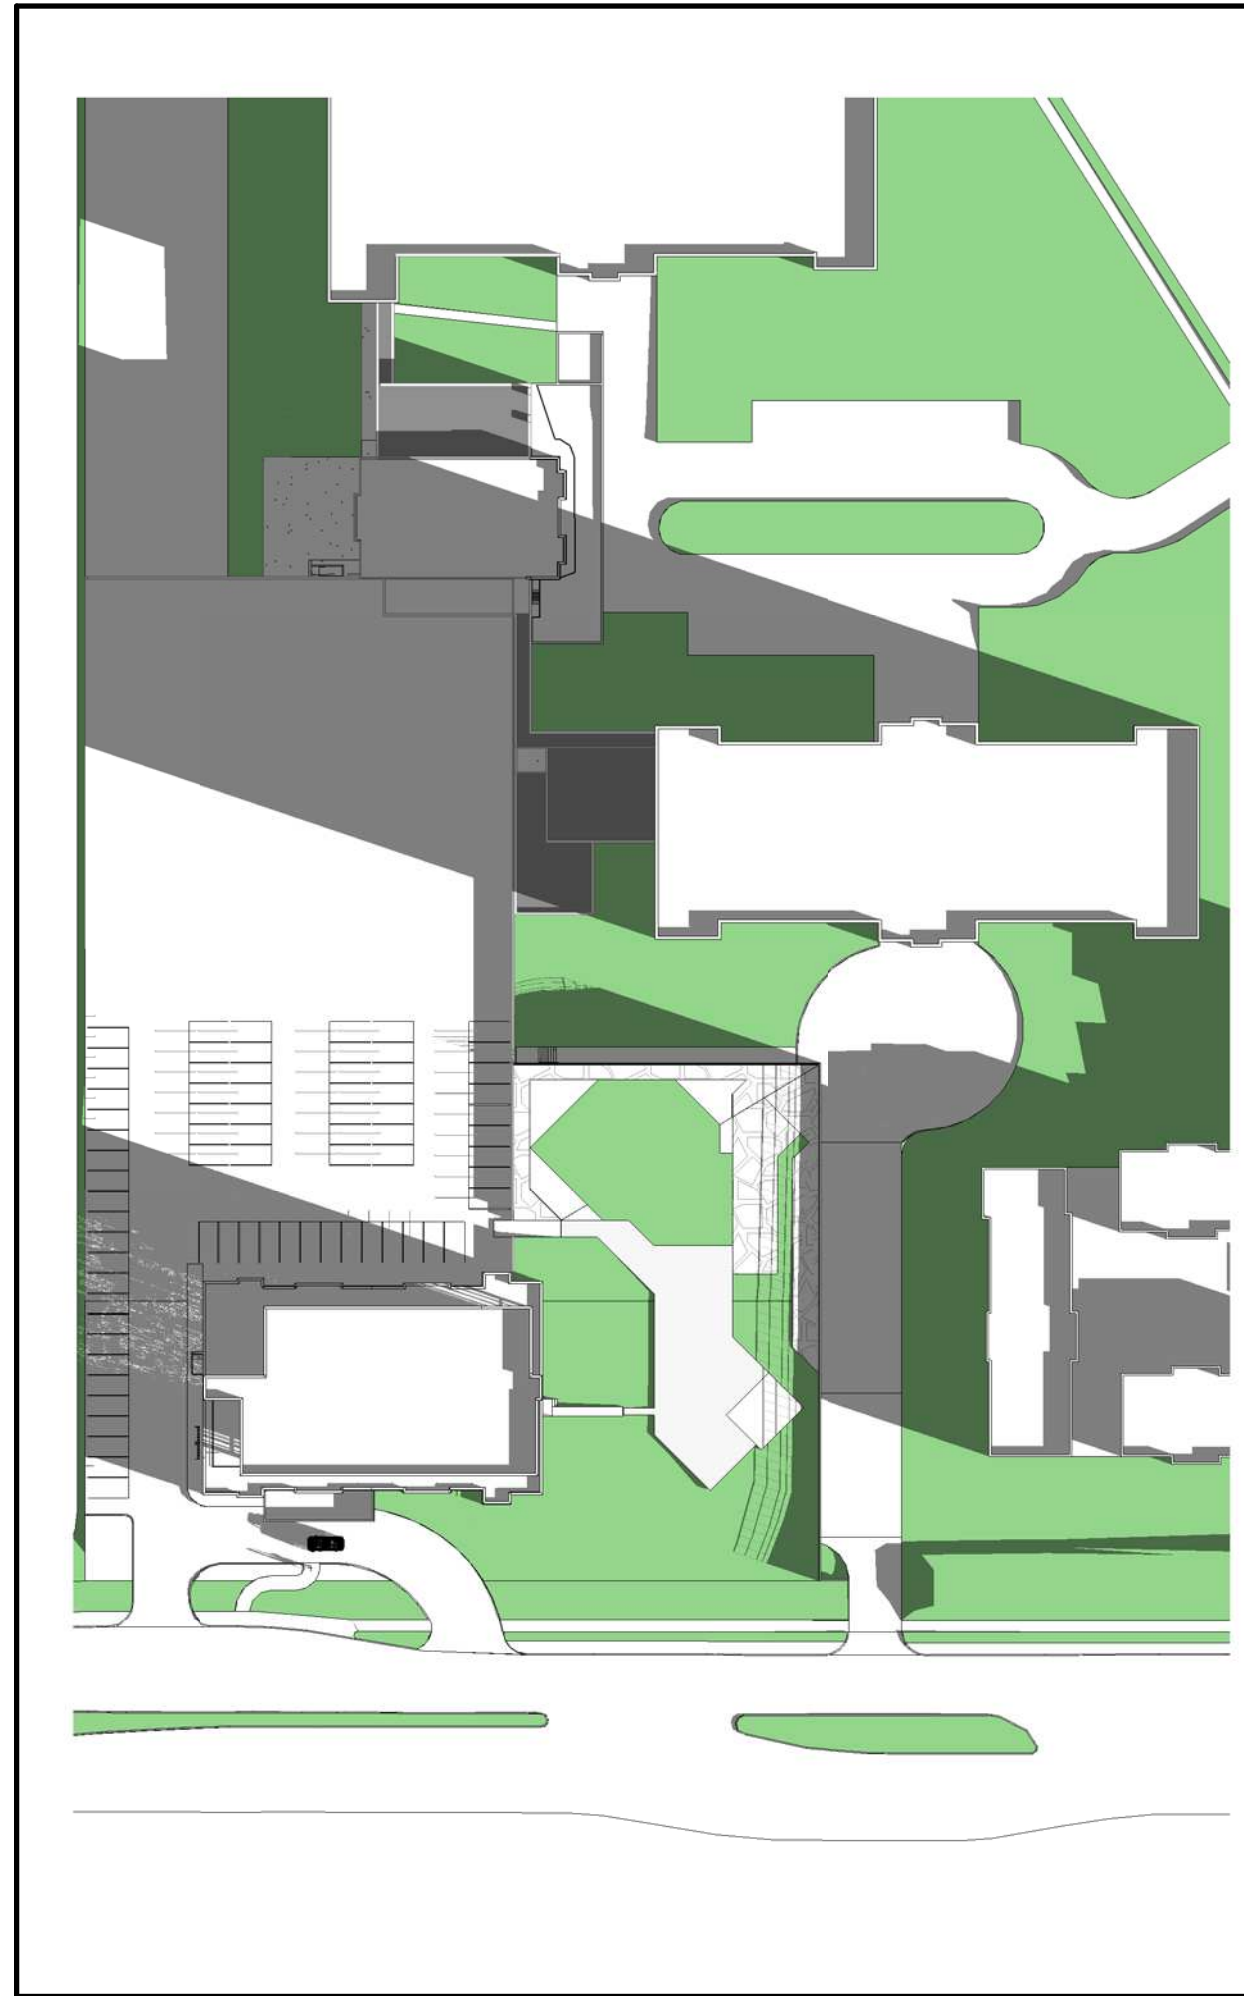

5 WINTER SOLSTICE 9am  
A7



6 WINTER SOLSTICE 12pm  
A7

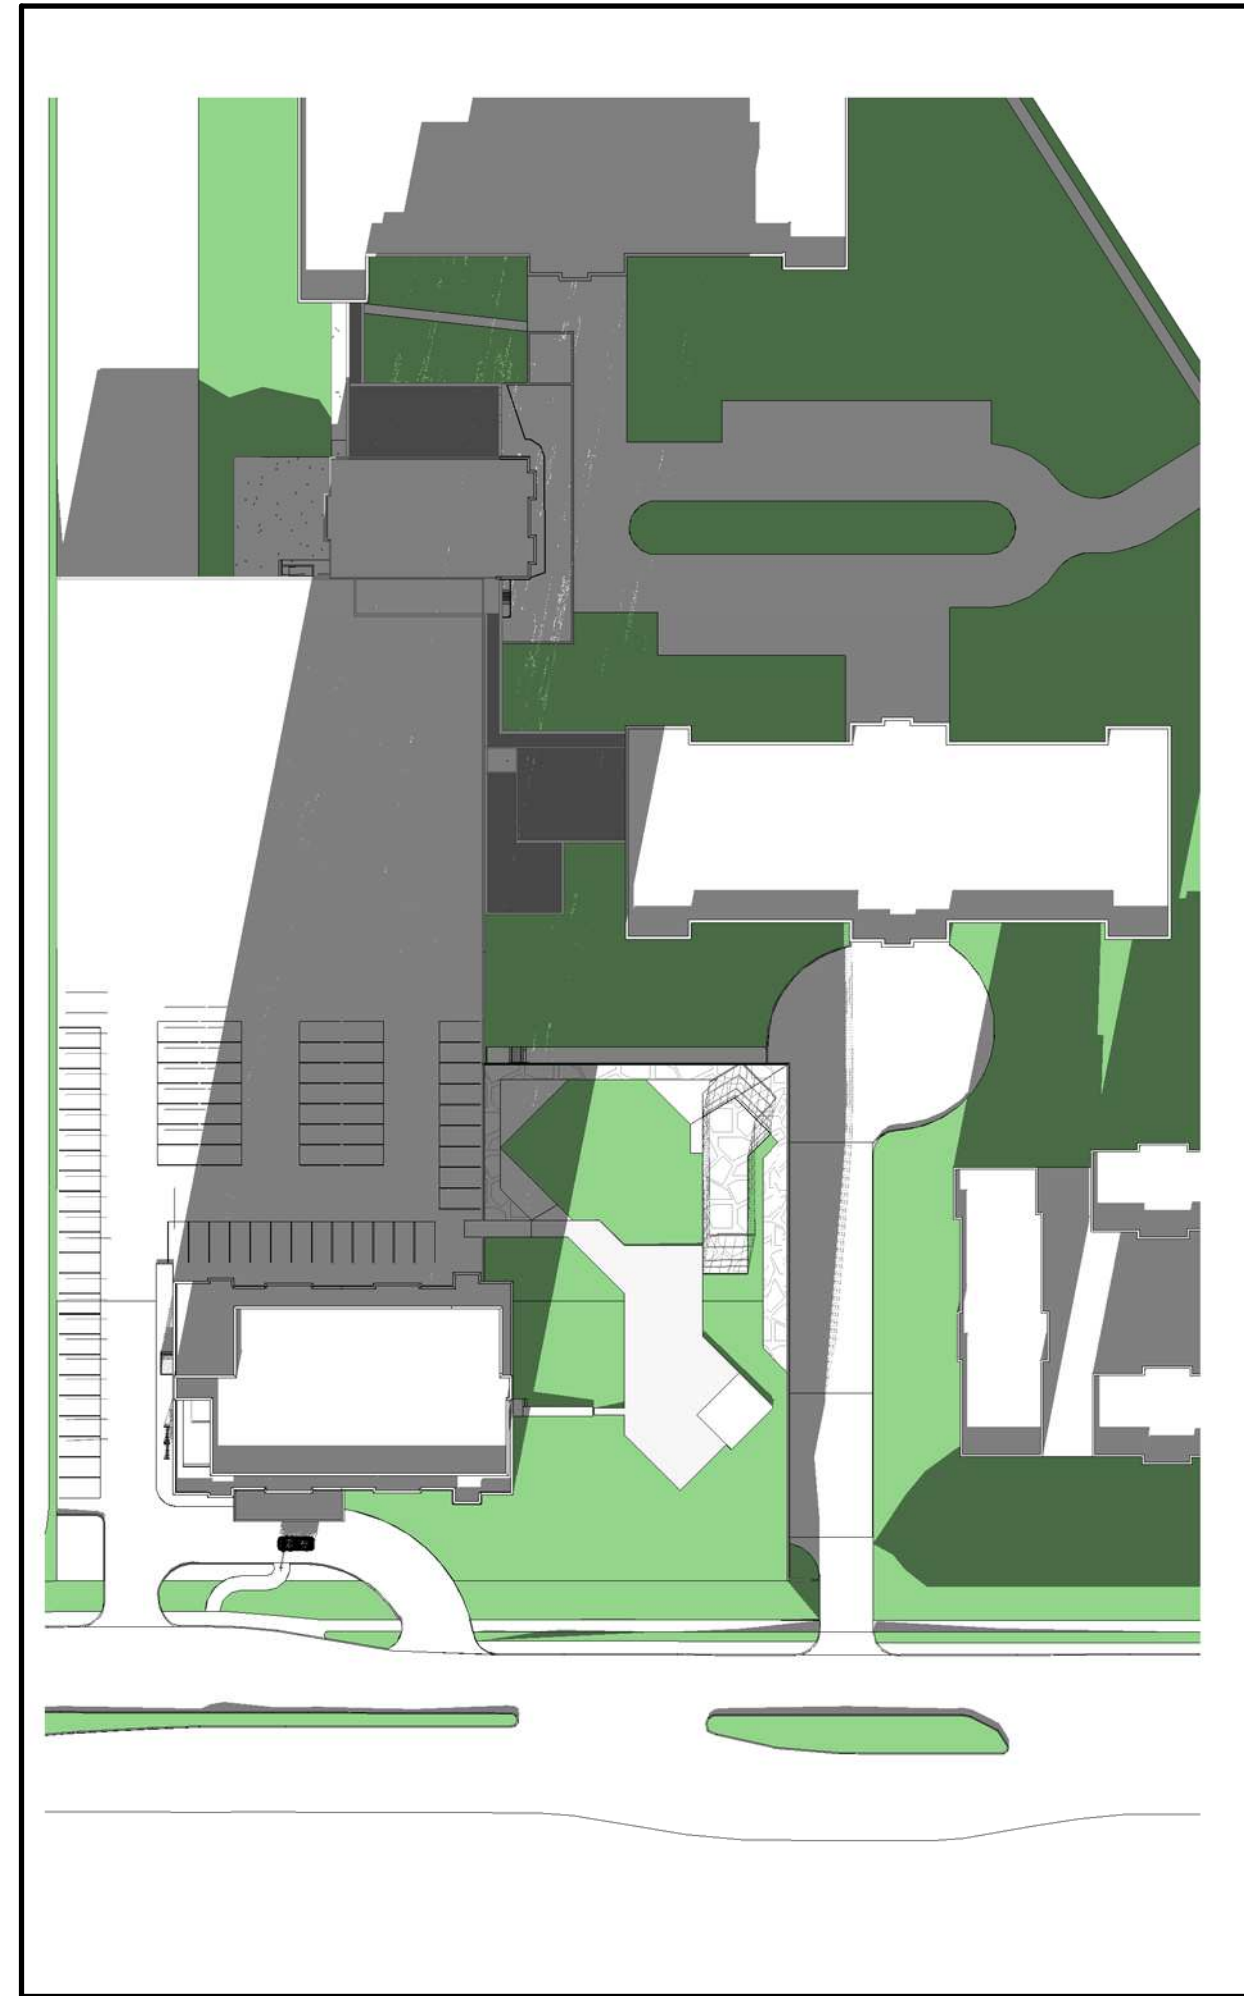

7 WINTER SOLSTICE 3pm  
A7



8 WINTER SOLSTICE 6pm  
A7

Client:

LS GP Inc.  
2193 Arch Street, Ottawa,  
Ontario.

Key Plan:  
Plan Clé: T.N. = TRUE NORTH  
P.N. = PROJECT NORTH



Issued for Site Plan Application Revision	07/23/19
Issued for Site Plan Application	04/30/19
Issued for Coordination	01/14/19
Issue:	Date:

Prime Consultant:

Expert-Consult:

**DREDGE LEAHY**  
ARCHITECTS INC.

100 - 25 Holland Ave.  
Ottawa, ON K1Y 4R9  
613.724.9865

di-arch.ca

Sub Consultant:  
Expert-Consult:

Project:  
Project: WALKLEY ROAD APARTMENTS

2270 WALKLEY ROAD, OTTAWA, ONTARIO

Drawing:  
Dessin: SUN STUDIES

Drawn by:  
Dessiné par: SG

Scale:  
Echelle:

Designed by:  
Conçu par: MD

Date:  
01/04/19

Approved by:  
Approuvé par: MD

Client Project No.  
No. du Projet du Client:

Seal:  
Sceau:

Project No.  
No. du Projet: 1454

Sheet No.  
No. de la feuille:



A7