

PLANT LIST

KEY	BOTANICAL NAME	COMMON NAME	QTY	SIZE	REMARKS
TREES					
AC	ACER FREEMANII 'JEFFERSRED'	AUTUMN BLAZE MAPLE	6	50mm CAL.	B&B/W.B
CO	CELTIS OCCIDENTALIS	COMMON HACKBERRY	4	70mm CAL.	B&B/W.B
GT	GLEDITSIA TRIACANTHOS VAR. INERMIS 'SHADEMASTER'	SHADEMASTER HONEYLOCUST	3	70mm CAL.	B&B/W.B
PP	PICEA PUNGENS	COLORADO SPRUCE	3	2000mm HT.	B&B/W.B

SHRUBS AND PERENNIALS

PV	PANICUM VIRGATUM	SWITCH GRASS	XX	1 GAL.	POTTED
SS	SCHIZACHYRIUM SCOPARIUM	LITTLE BLUESTEM	XX	1 GAL.	POTTED
SH	SPOROBOLUS HETEROLEPIS	PRAIRIE DROPSEED	XX	1 GAL.	POTTED
GROUNDCOVER PLANTING - 574m ²					
'BLUE' MIXTURE SEDUM CARPET, AS MANUFACTURED BY ZINCO					
'STANDARD GREEN' SEDUM CARPET, AS MANUFACTURED BY ZINCO					
'YELLOW' MIXTURE SEDUM CARPET, AS MANUFACTURED BY ZINCO					

- LEGEND:
- PROPOSED DECIDUOUS TREE
 - PROPOSED CONIFEROUS TREE
 - SHRUB PLANTING
 - SOD
 - UNIT PAVING
 - STONE PAVING
 - WOOD DECKING
 - EXTENT OF UNDERGROUND GARAGE

No.	Revision	Date
2	REVISED	11 JUL 2019
1	ISSUED FOR SPA	01 MAY 2019

North:

Stamp:

CSW

Landscape Architecture
Urban Design
Site Planning
Recreation and Park Planning
Project Management

319 McRae Avenue, Suite 502, Ottawa, Ontario, K1Z 0B9
Tel: (613) 729-4536


- All measurements in millimeters unless specified otherwise. Do not scale drawing. All drawings to be read in conjunction with written specifications.
- Copyright reserved. This drawing is the exclusive property of CSW Landscape Architects Ltd. and shall not be used without the consent thereof.
- This Drawing may not be used for construction until signed by the landscape architect. It is the responsibility of the contractor to:
 - check and verify all dimensions on site;
 - report all errors and/or omissions to the landscape architect;
 - comply with all pertinent codes and by-laws;
 - check and verify locations of all underground services with all local utilities prior to any digging.

Project: **WALKLEY AND HALIFAX**

OTTAWA, ONTARIO

Drawing: **LANDSCAPE LAYOUT**

Scale: 1:250	Date: 01 MAY 2019
Design By: JC	Drawn By: SMC
Project Number: 2019-01	Sheet Number: L1.0

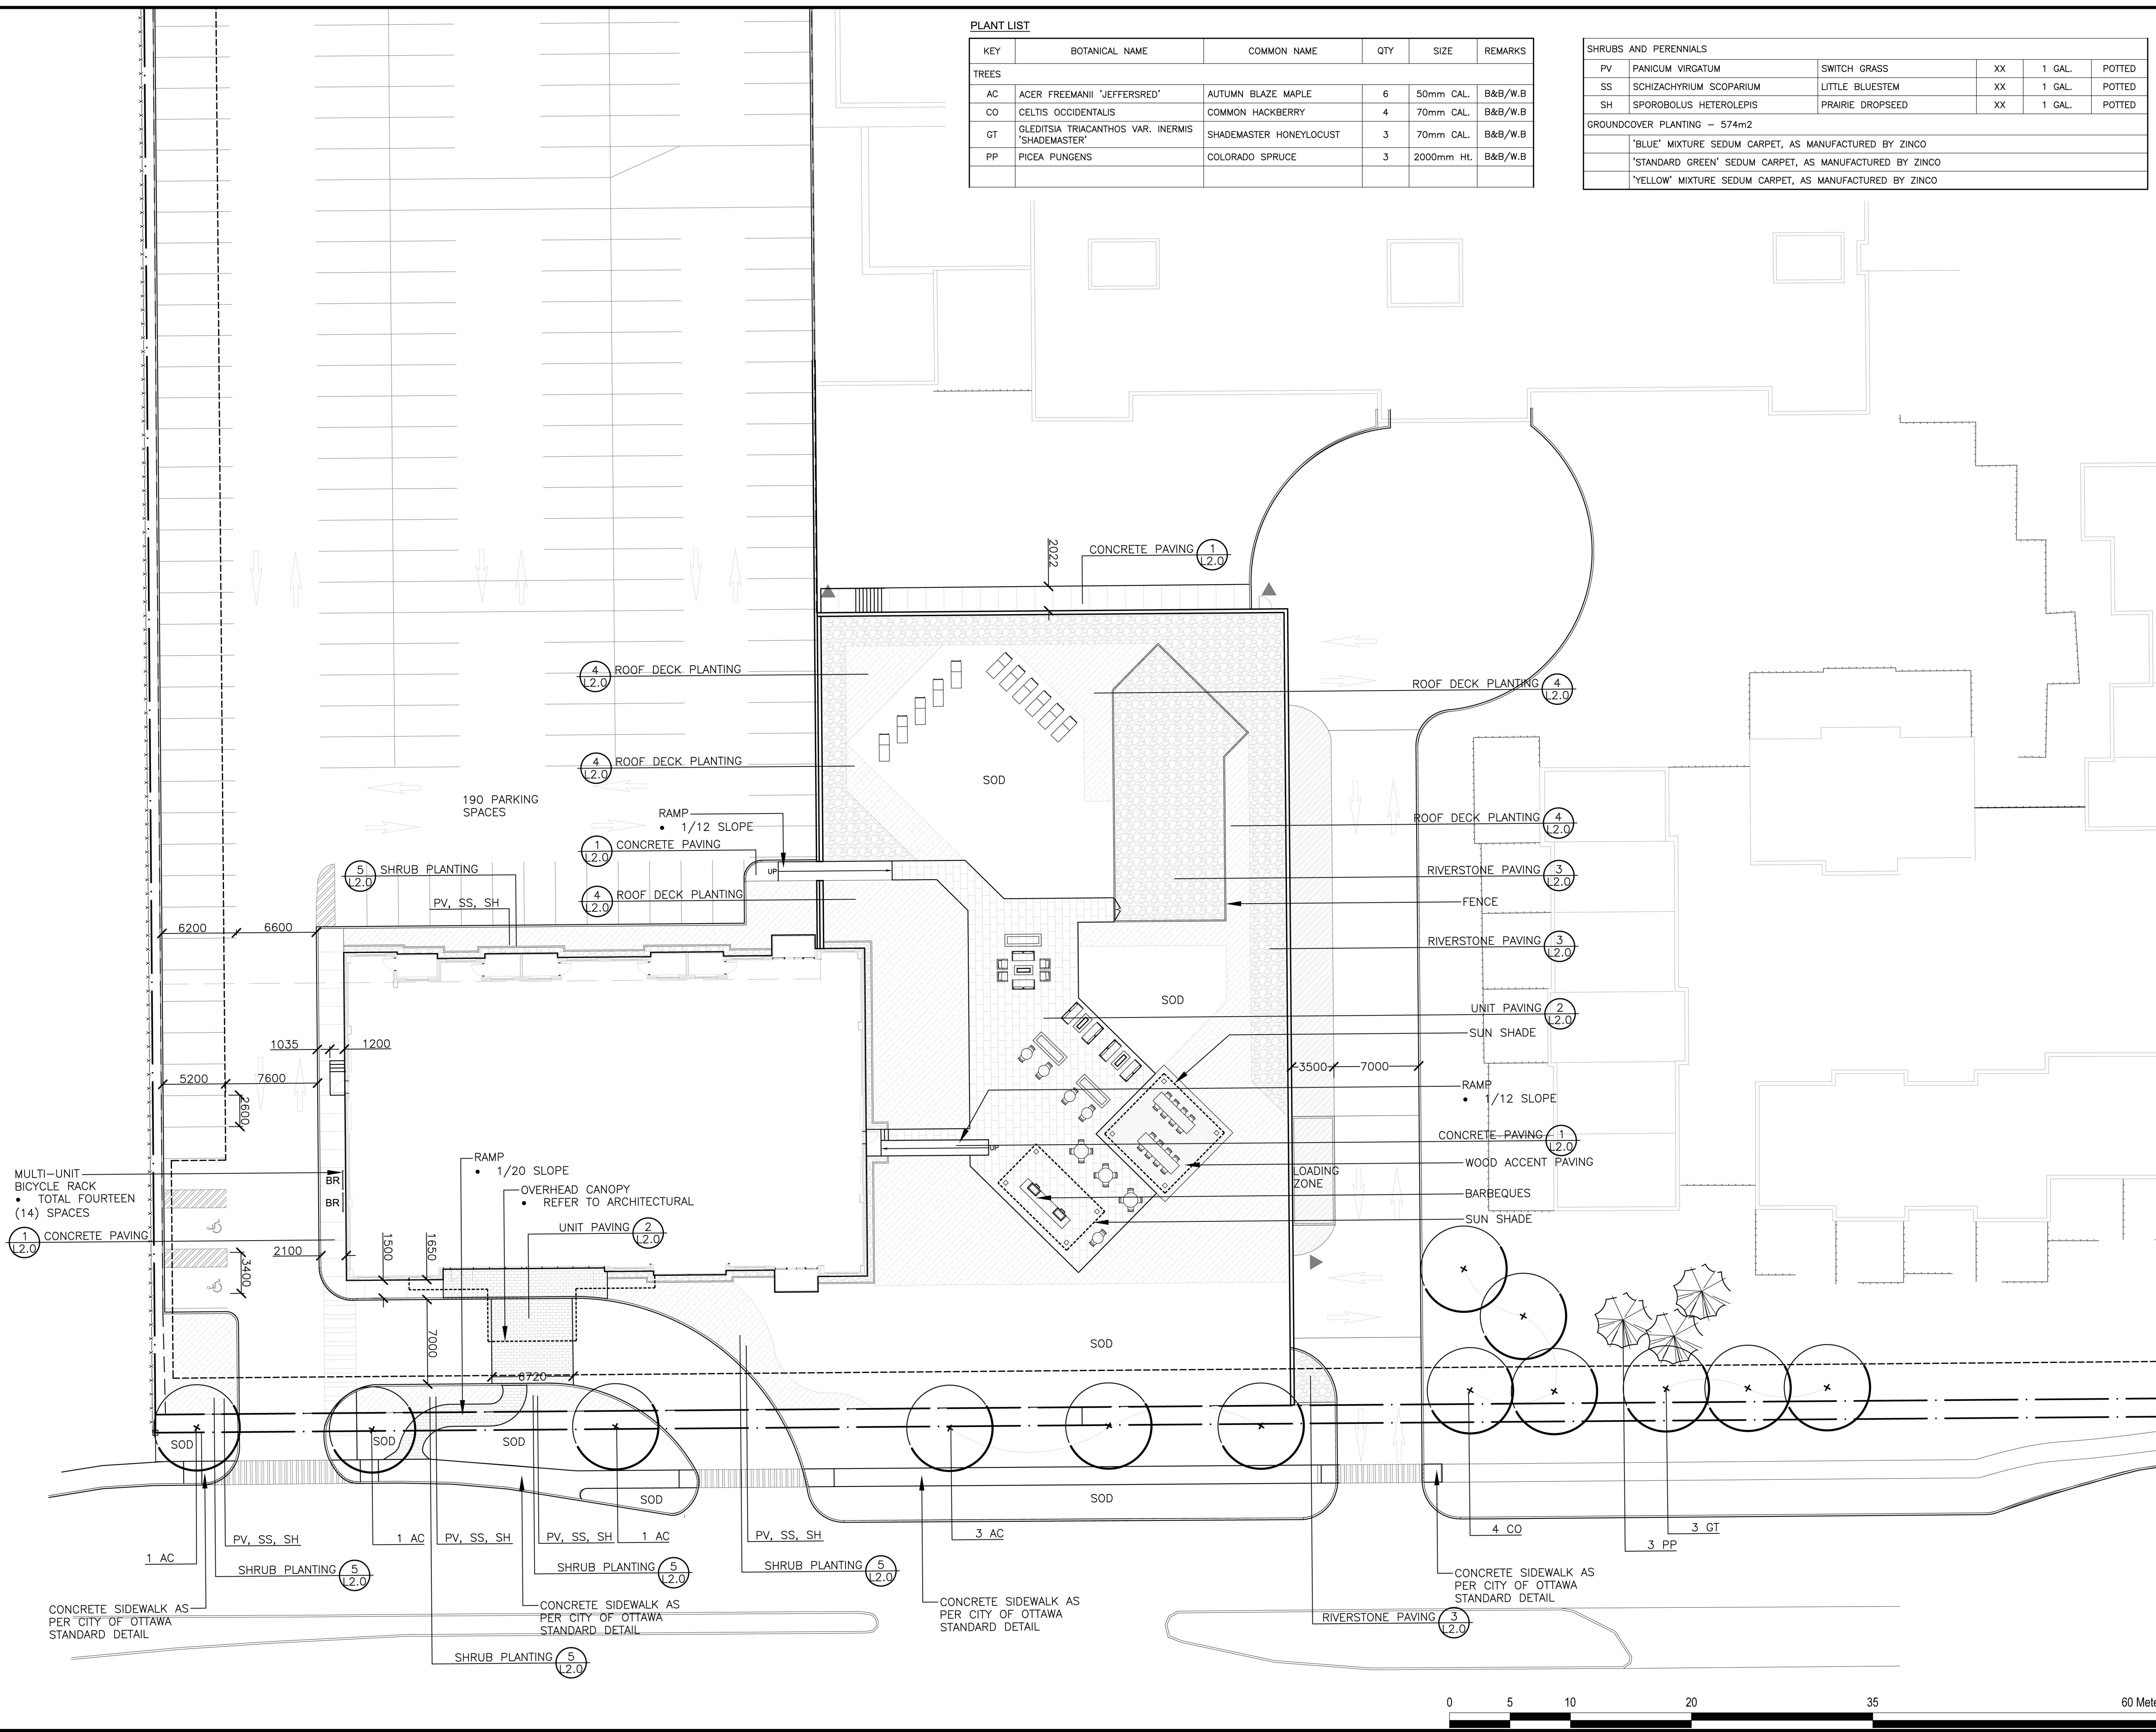

Last Save: 7/11/2019 8:49:27 AM
 File Location: \\w2351\Projects\2019-01 Walkley & Halifax\SPA2019-01\WalkleyandHalifax_SPA02\Landscape.dwg