




2 BASEMENT FLOOR PLAN
A100 1:200

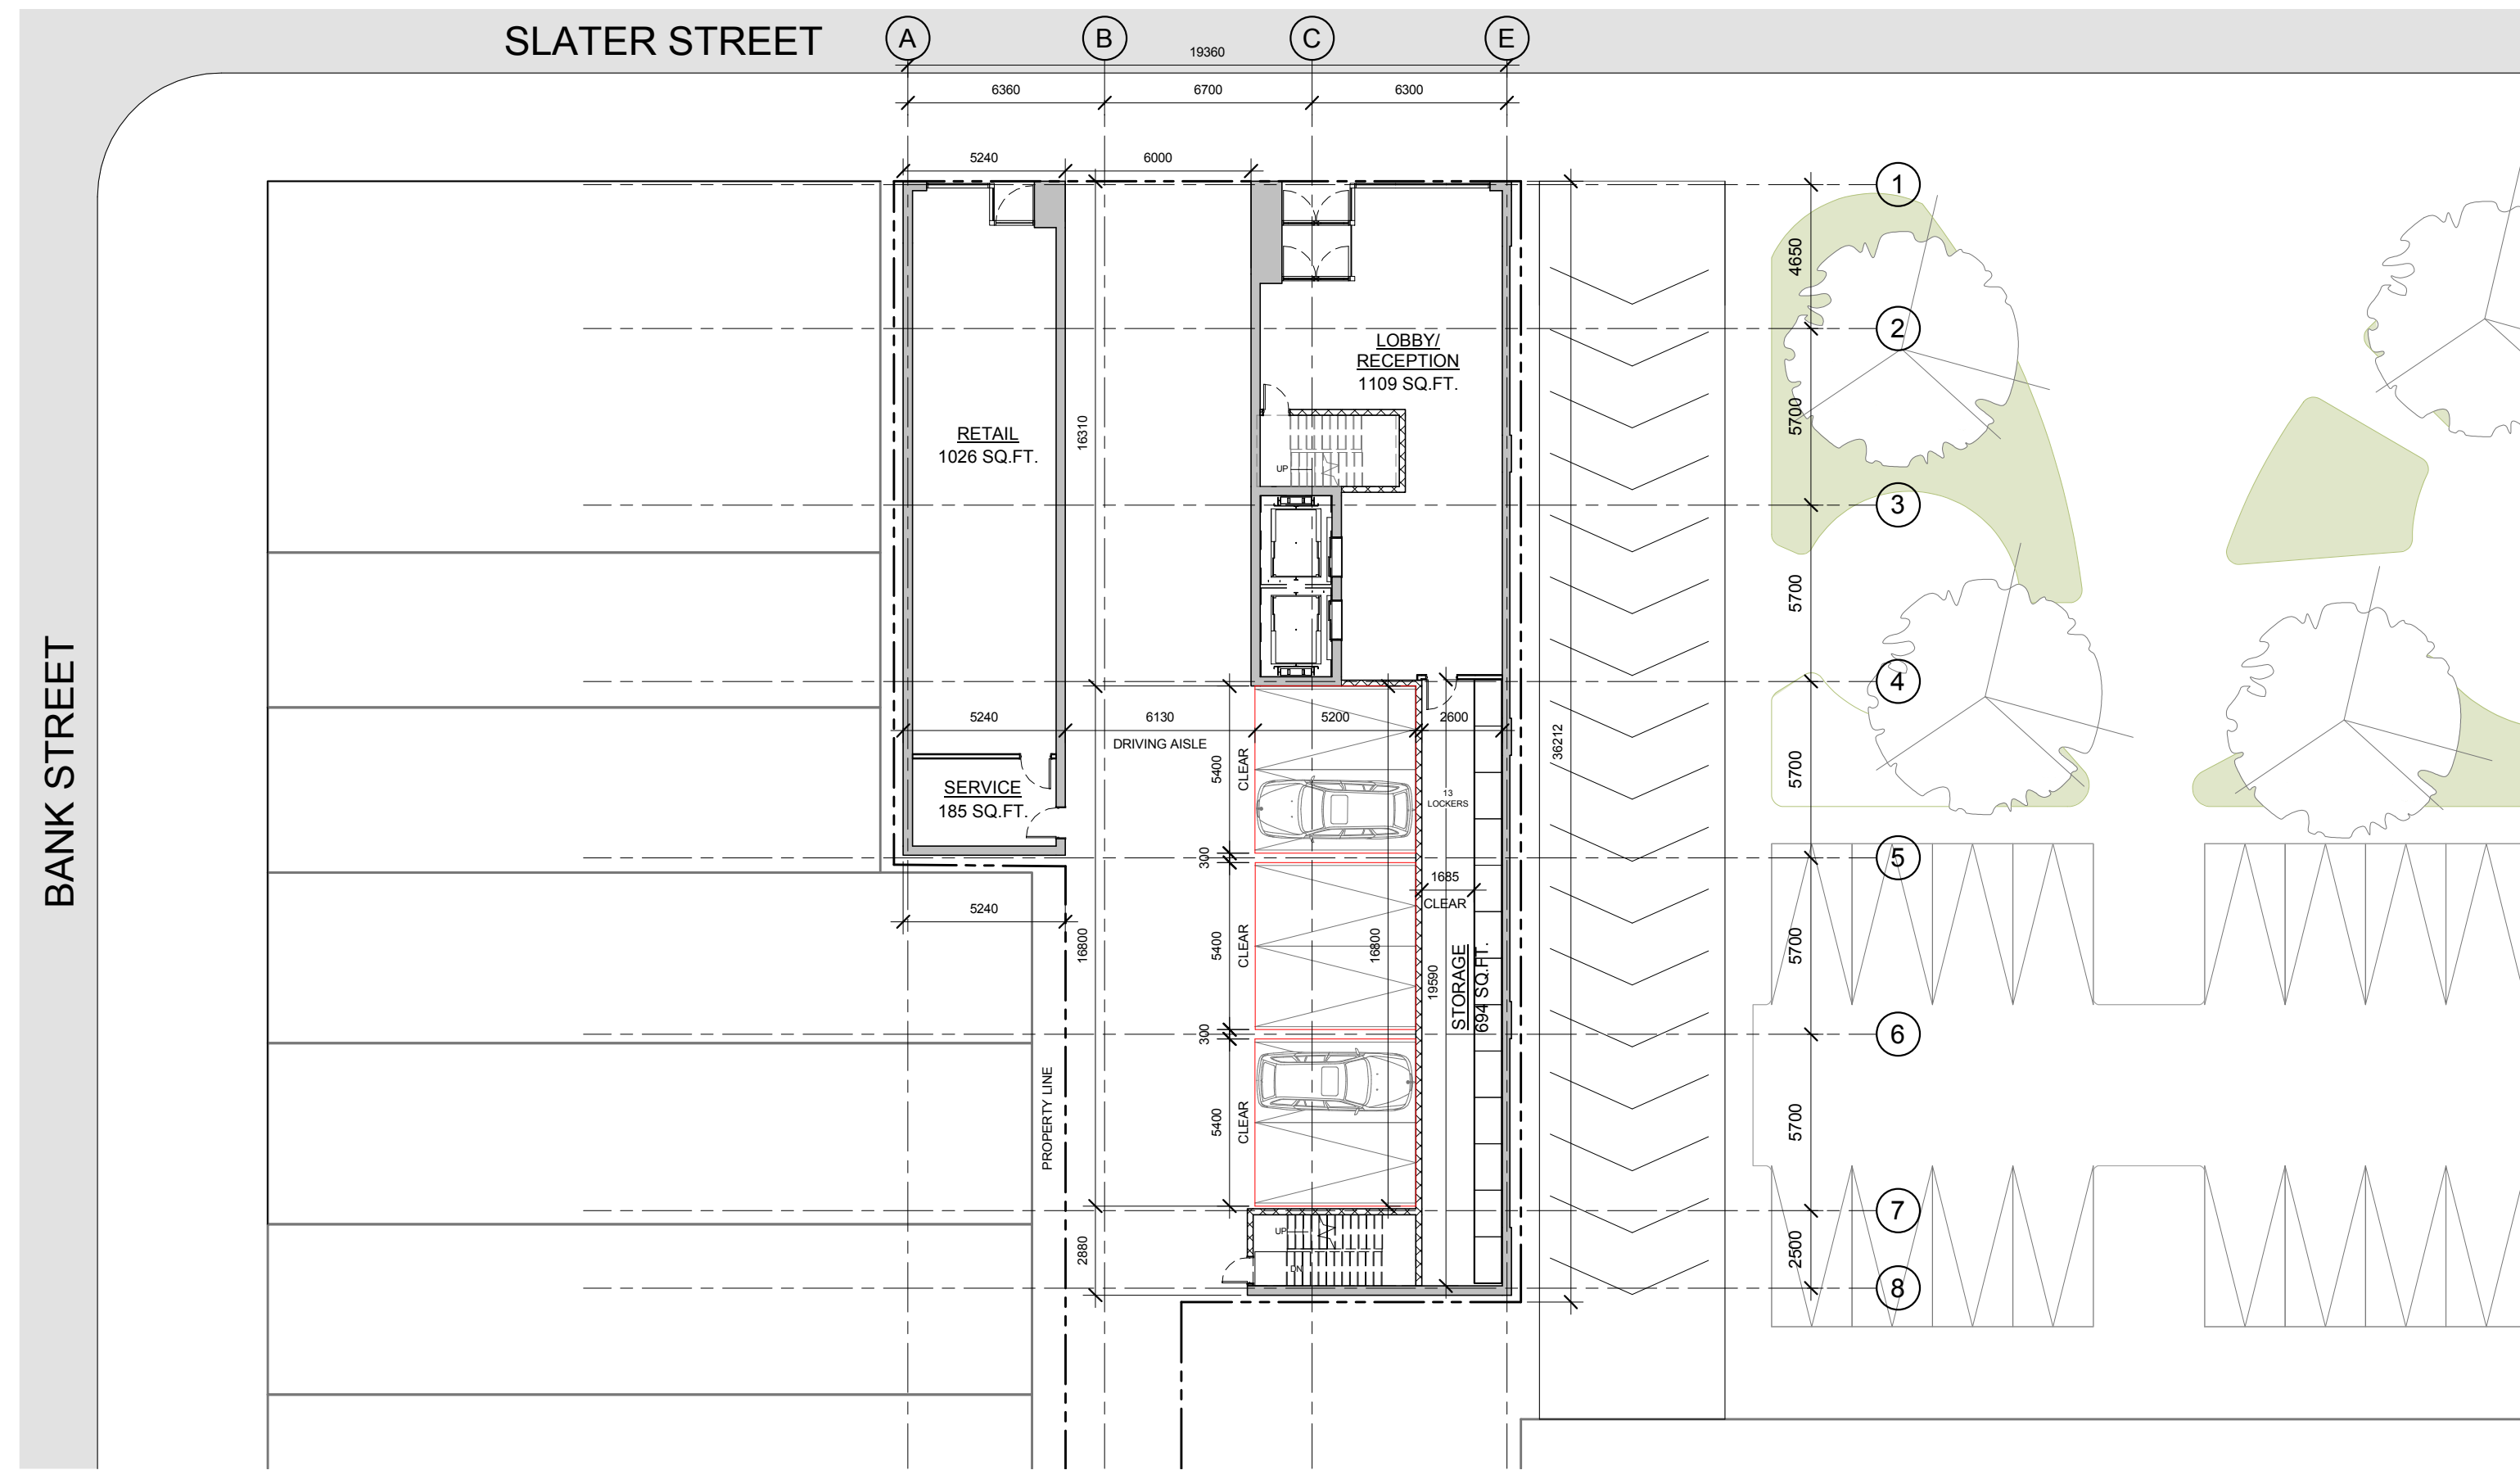


1 GROUND FLOOR PLAN
A100 1:200

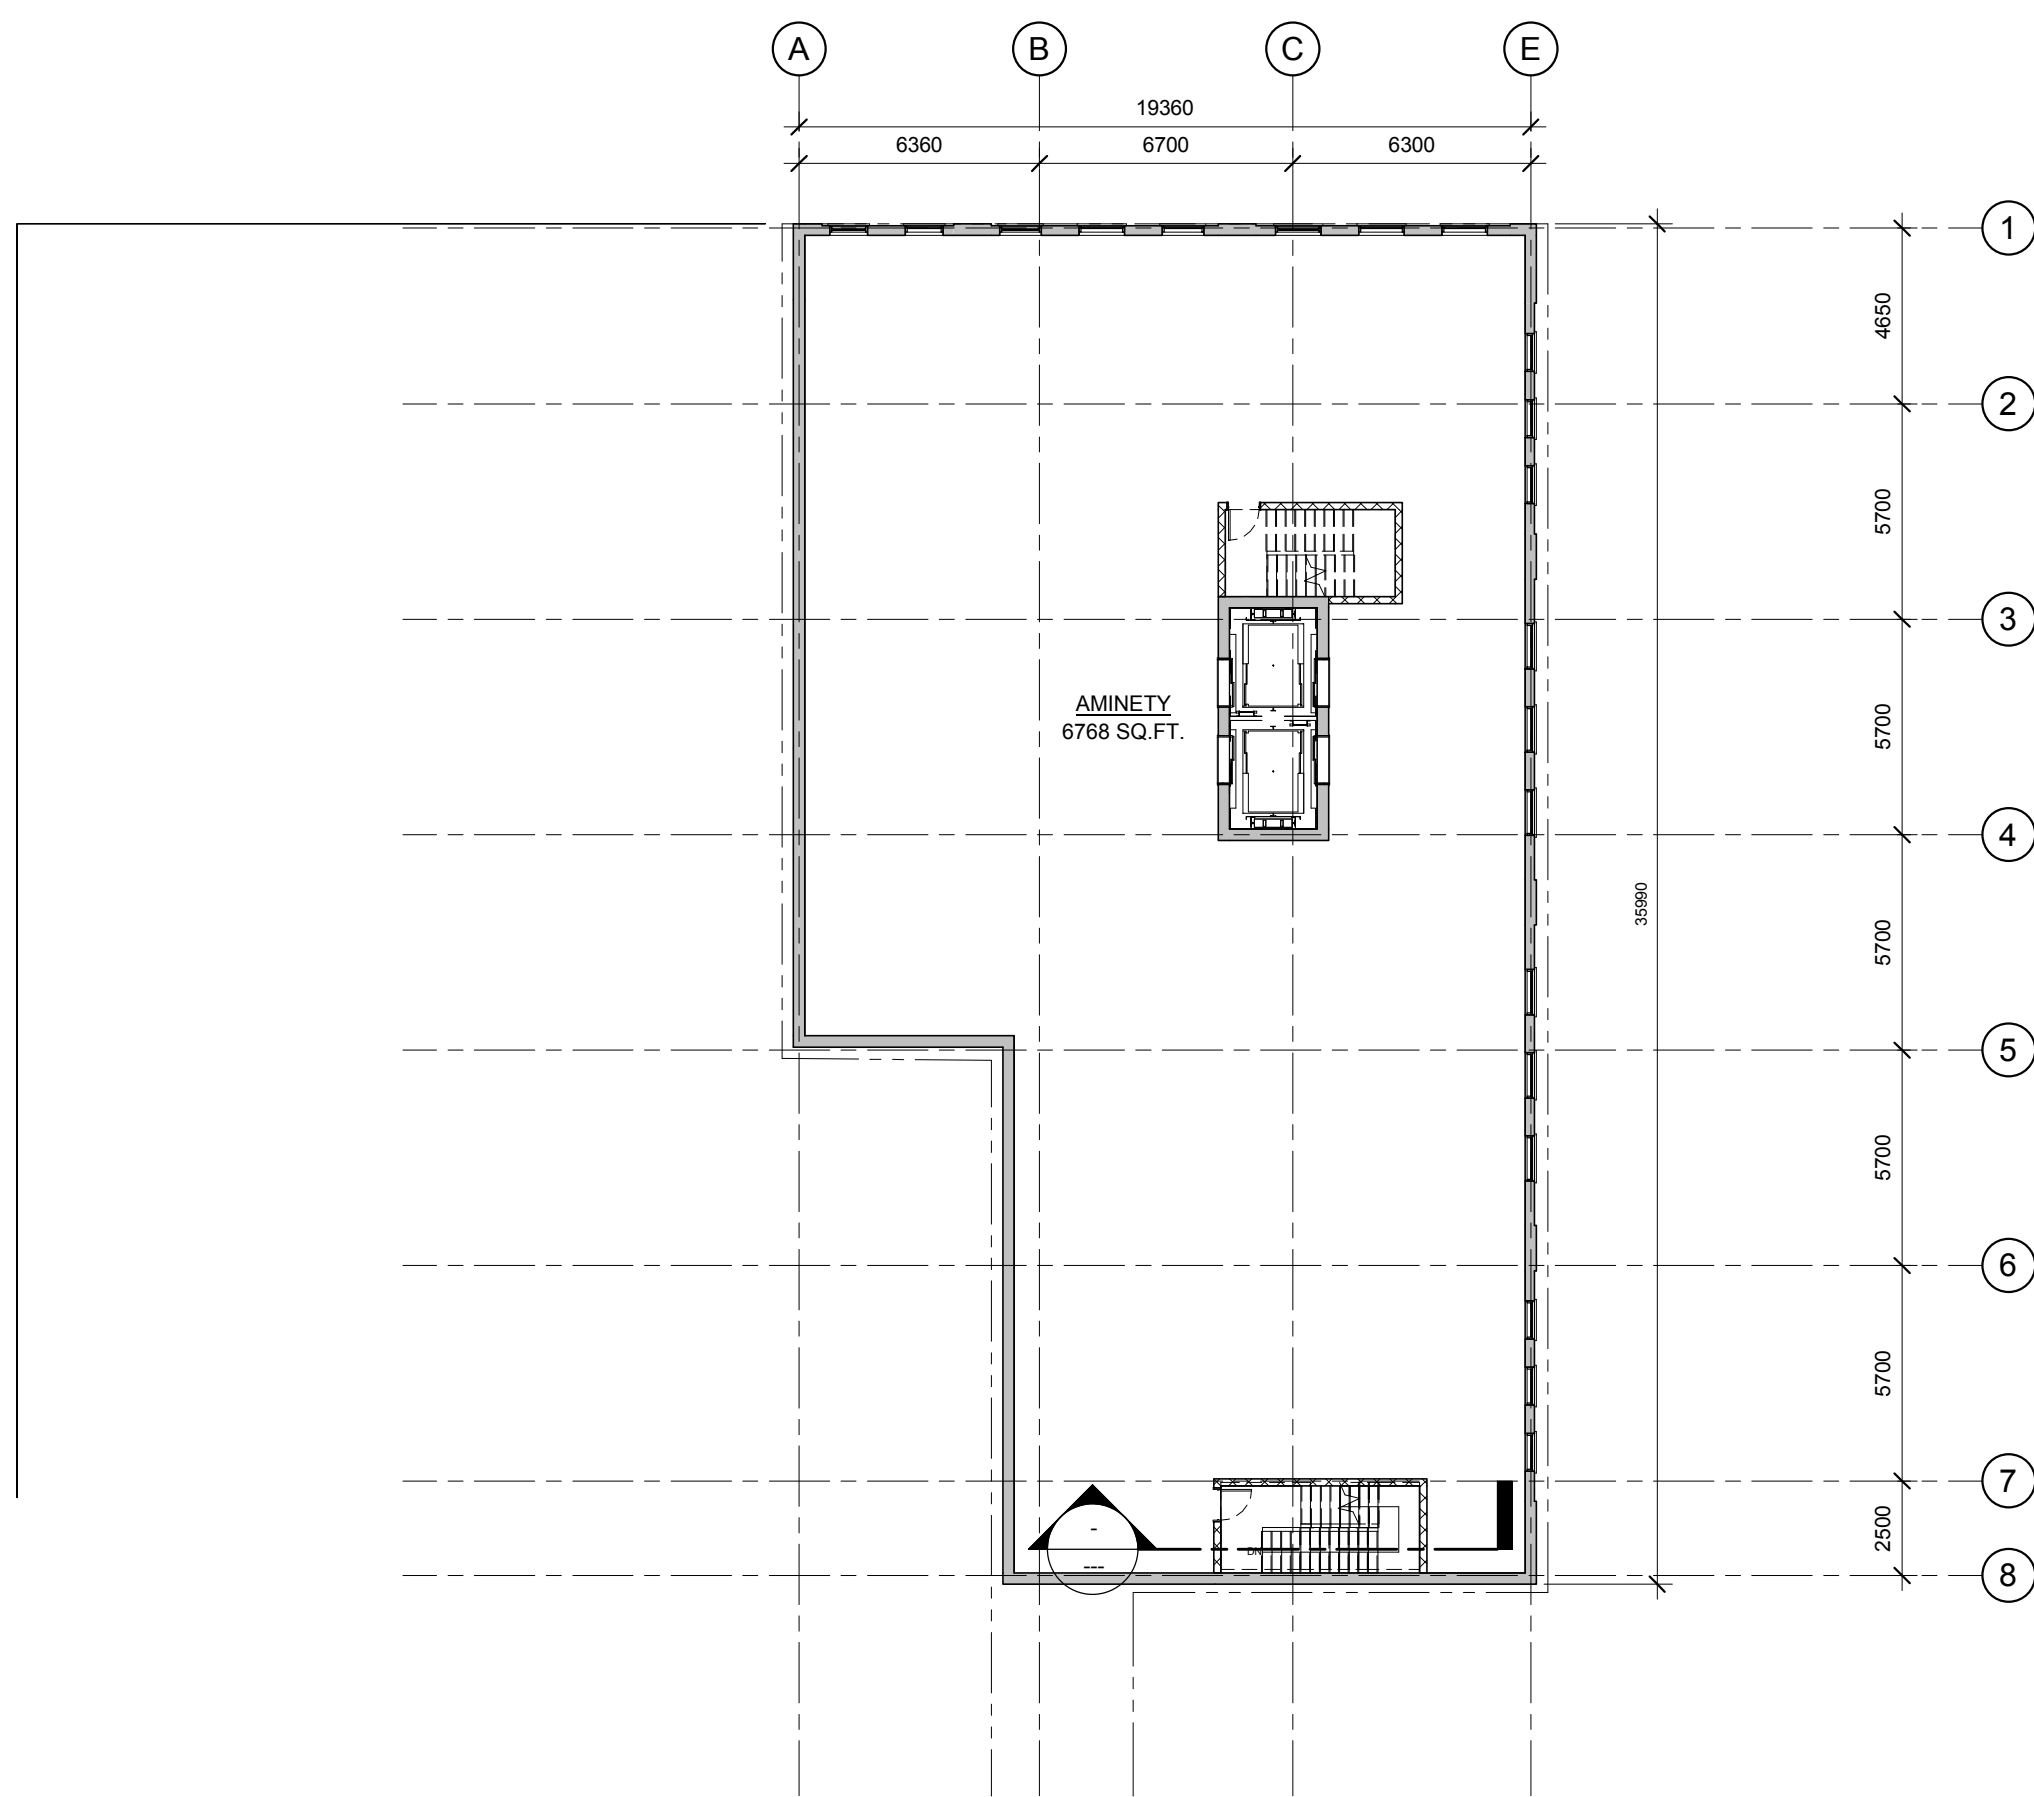

3 1st-2nd FLOOR PLAN
A100 1:200

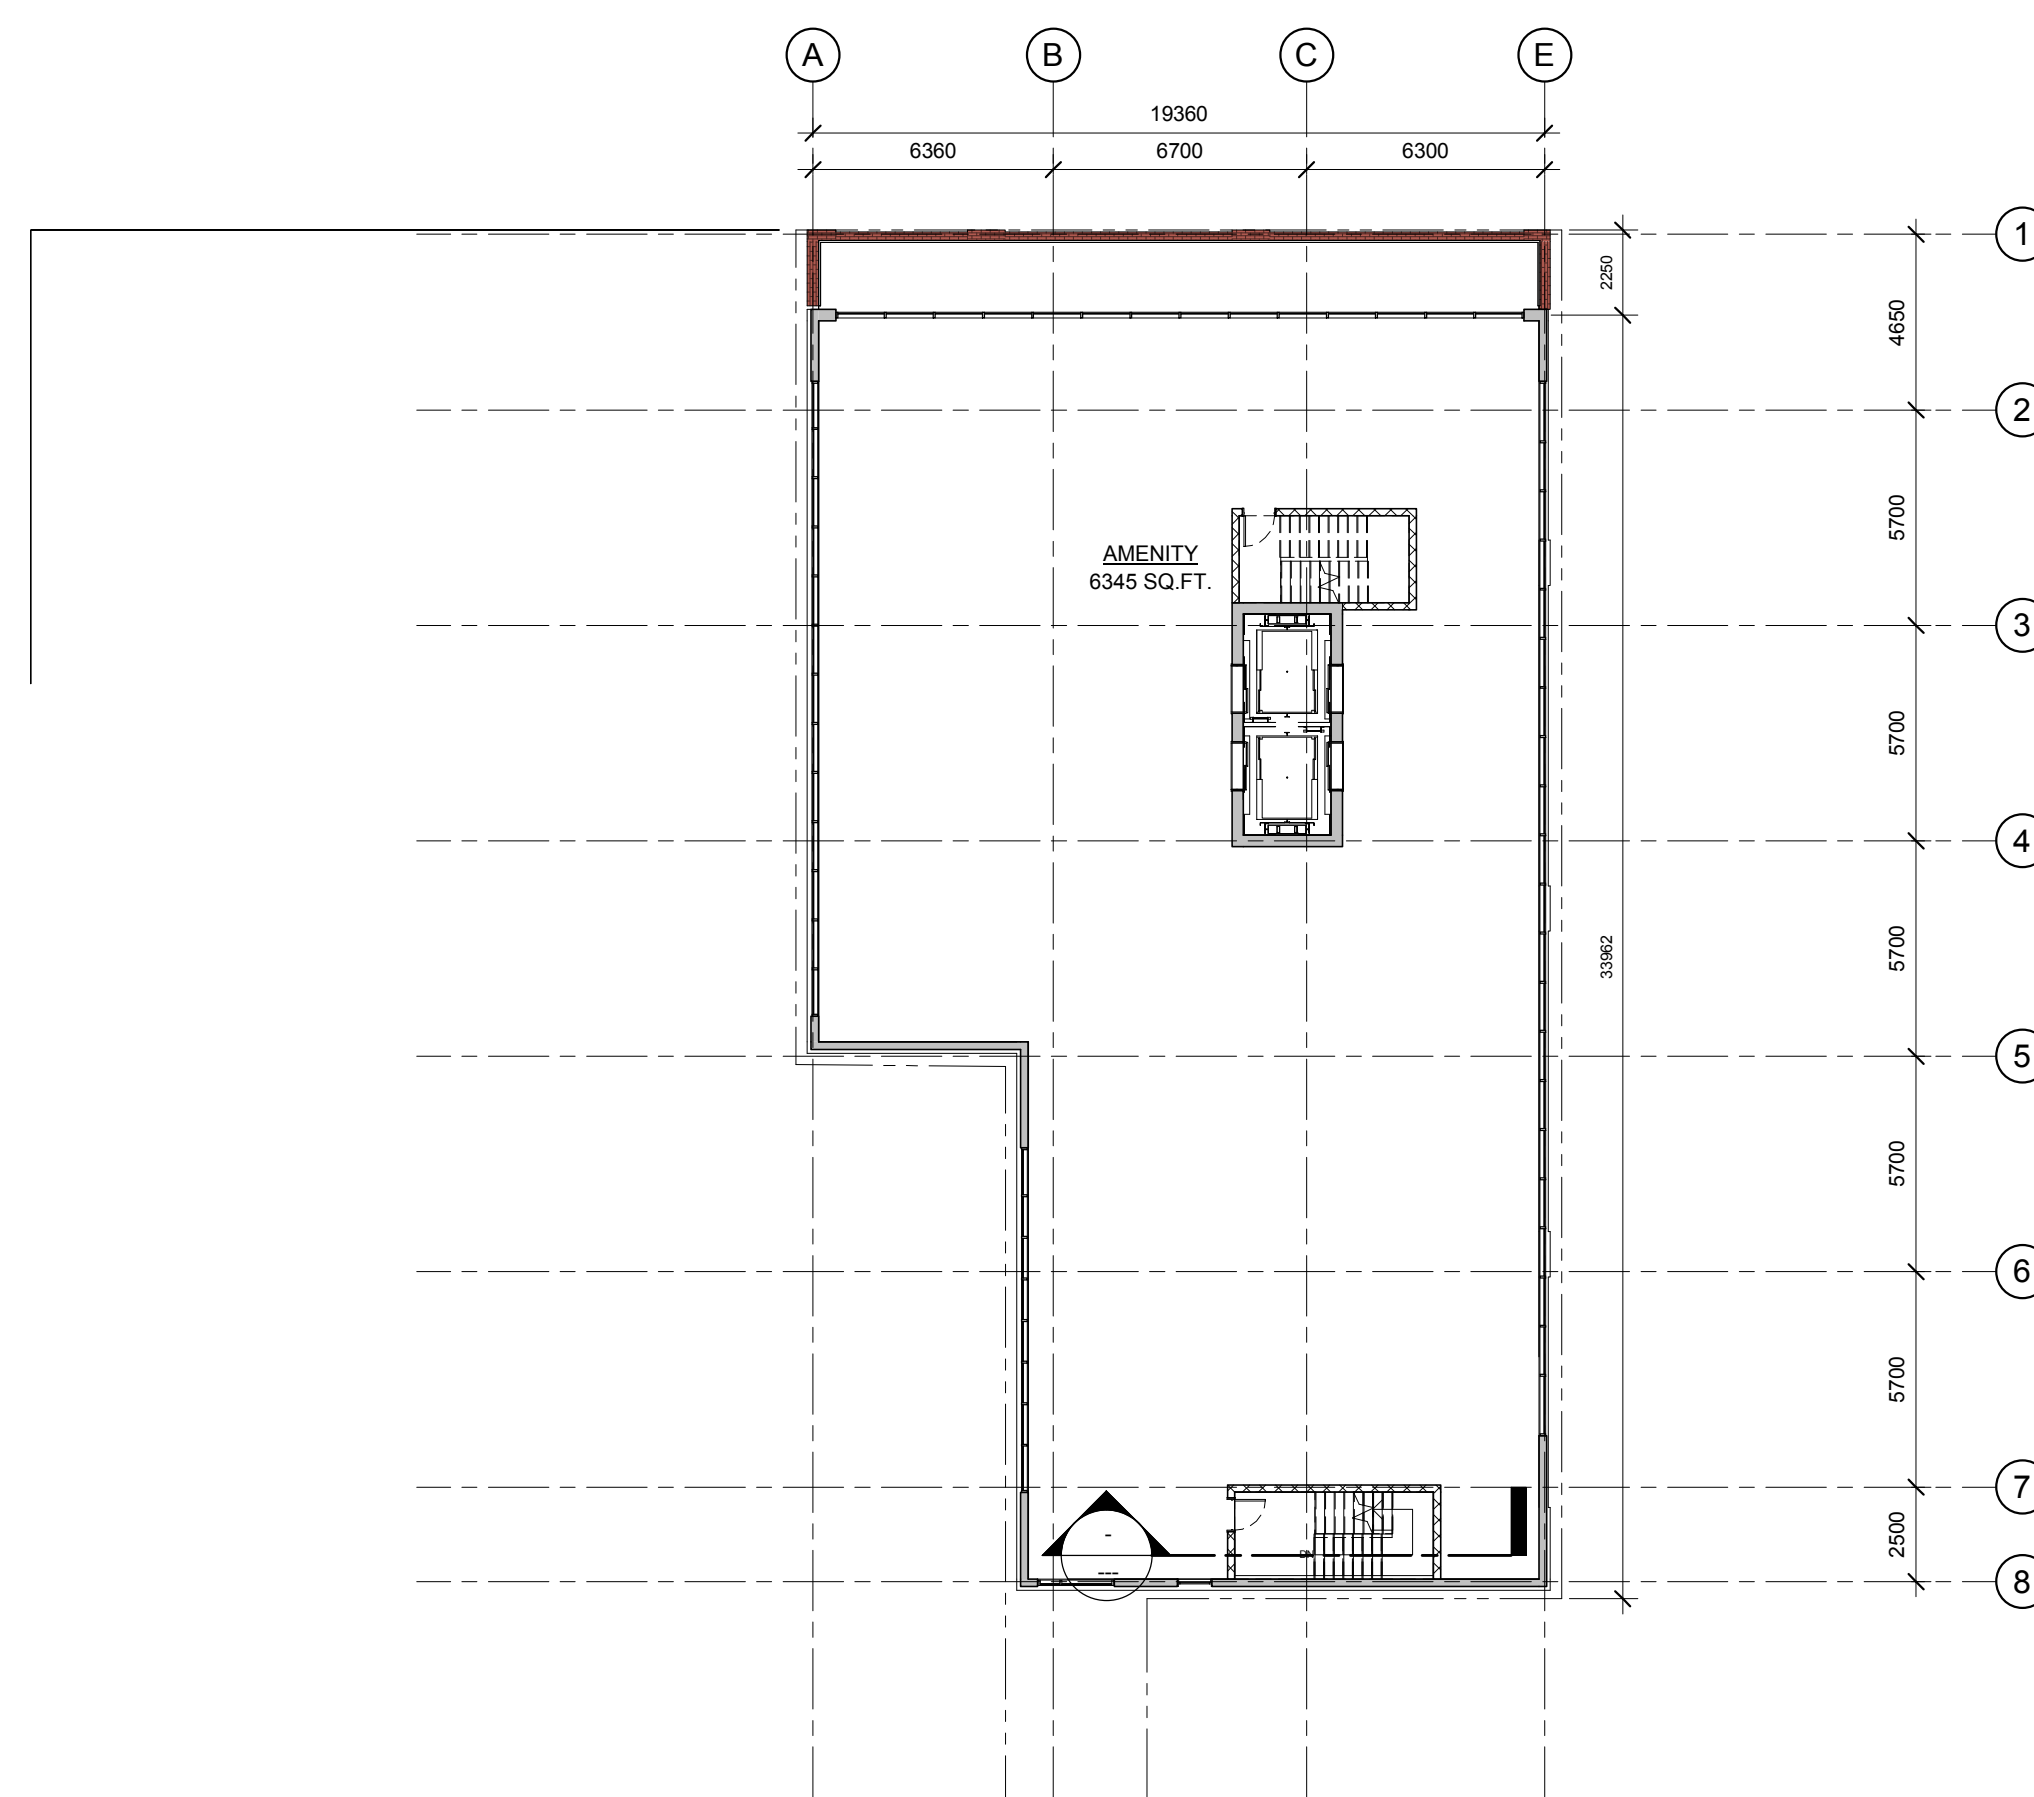

4 3rd FLOOR PLAN
A100 1:200

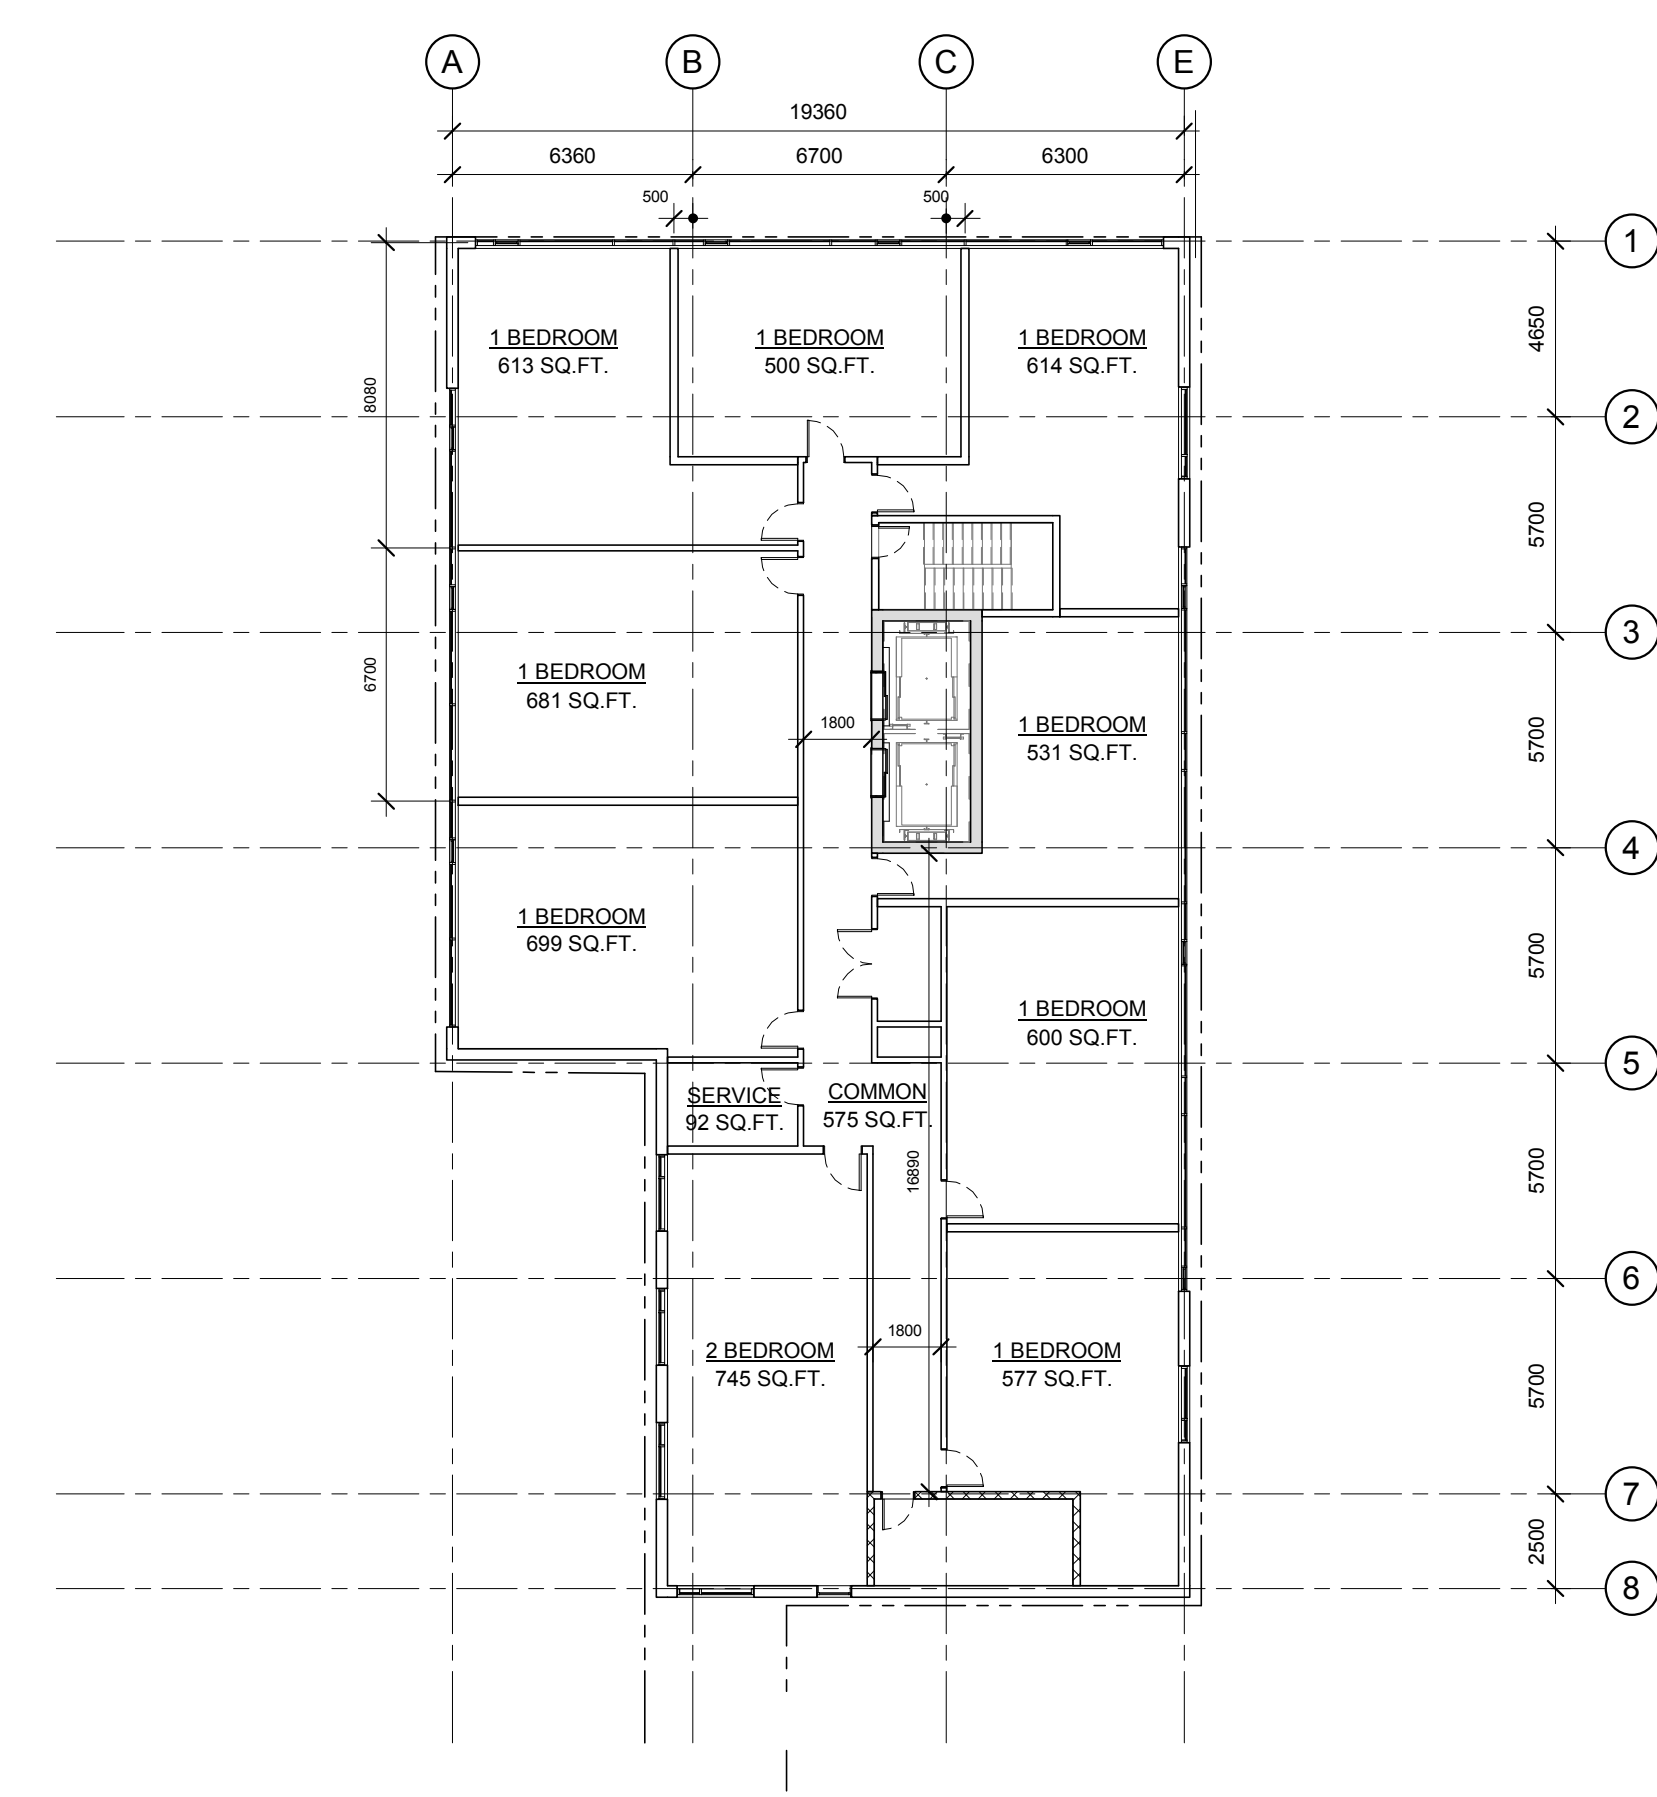

5 TYPICAL FLOOR PLAN
A101 1:200

IT IS THE RESPONSIBILITY OF THE APPROPRIATE CONTRACTOR TO CHECK AND VERIFY ALL DIMENSIONS ON SITE AND TO REPORT ALL ERRORS AND/OR OMISSIONS TO THE ARCHITECT.
ALL CONTRACTORS MUST COMPLY WITH ALL PERTINENT CODES AND BY-LAWS.
THIS DRAWING MAY NOT BE USED FOR CONSTRUCTION UNTIL SIGNED BY THE ARCHITECT.
DO NOT SCALE DRAWINGS.
COPYRIGHT RESERVED.

1	ISSUED FOR SITE PLAN CONTROL	31.05.19
---	------------------------------	----------

No.	DESCRIPTION	DD.MM.YY
-----	-------------	----------

REVISIONS:

ARCHITECT SEAL:

NORTH ARROW:

CLIENT:

BROCCOLINI

ARCHITECT:

56 Beech Street, Ottawa, Ontario K1S 3J6
t.613.724.9932 f.613.724.1209 www.rodericklahey.ca


PROJECT TITLE:
212 SLATER STREET

OTTAWA, ONTARIO


SHEET TITLE:
FLOOR PLAN

DRAWN: Author	CHECKED: Checker
SCALE: 1:200	SHEET No: A100
PROJECT No: 1917	

IT IS THE RESPONSIBILITY OF THE APPROPRIATE CONTRACTOR TO CHECK AND VERIFY ALL DIMENSIONS ON SITE AND TO REPORT ALL ERRORS AND/OR OMISSIONS TO THE ARCHITECT.
 ALL CONTRACTORS MUST COMPLY WITH ALL PERTINENT CODES AND BY-LAWS.
 THIS DRAWING MAY NOT BE USED FOR CONSTRUCTION UNTIL SIGNED BY THE ARCHITECT.
 DO NOT SCALE DRAWINGS.
 COPYRIGHT RESERVED.

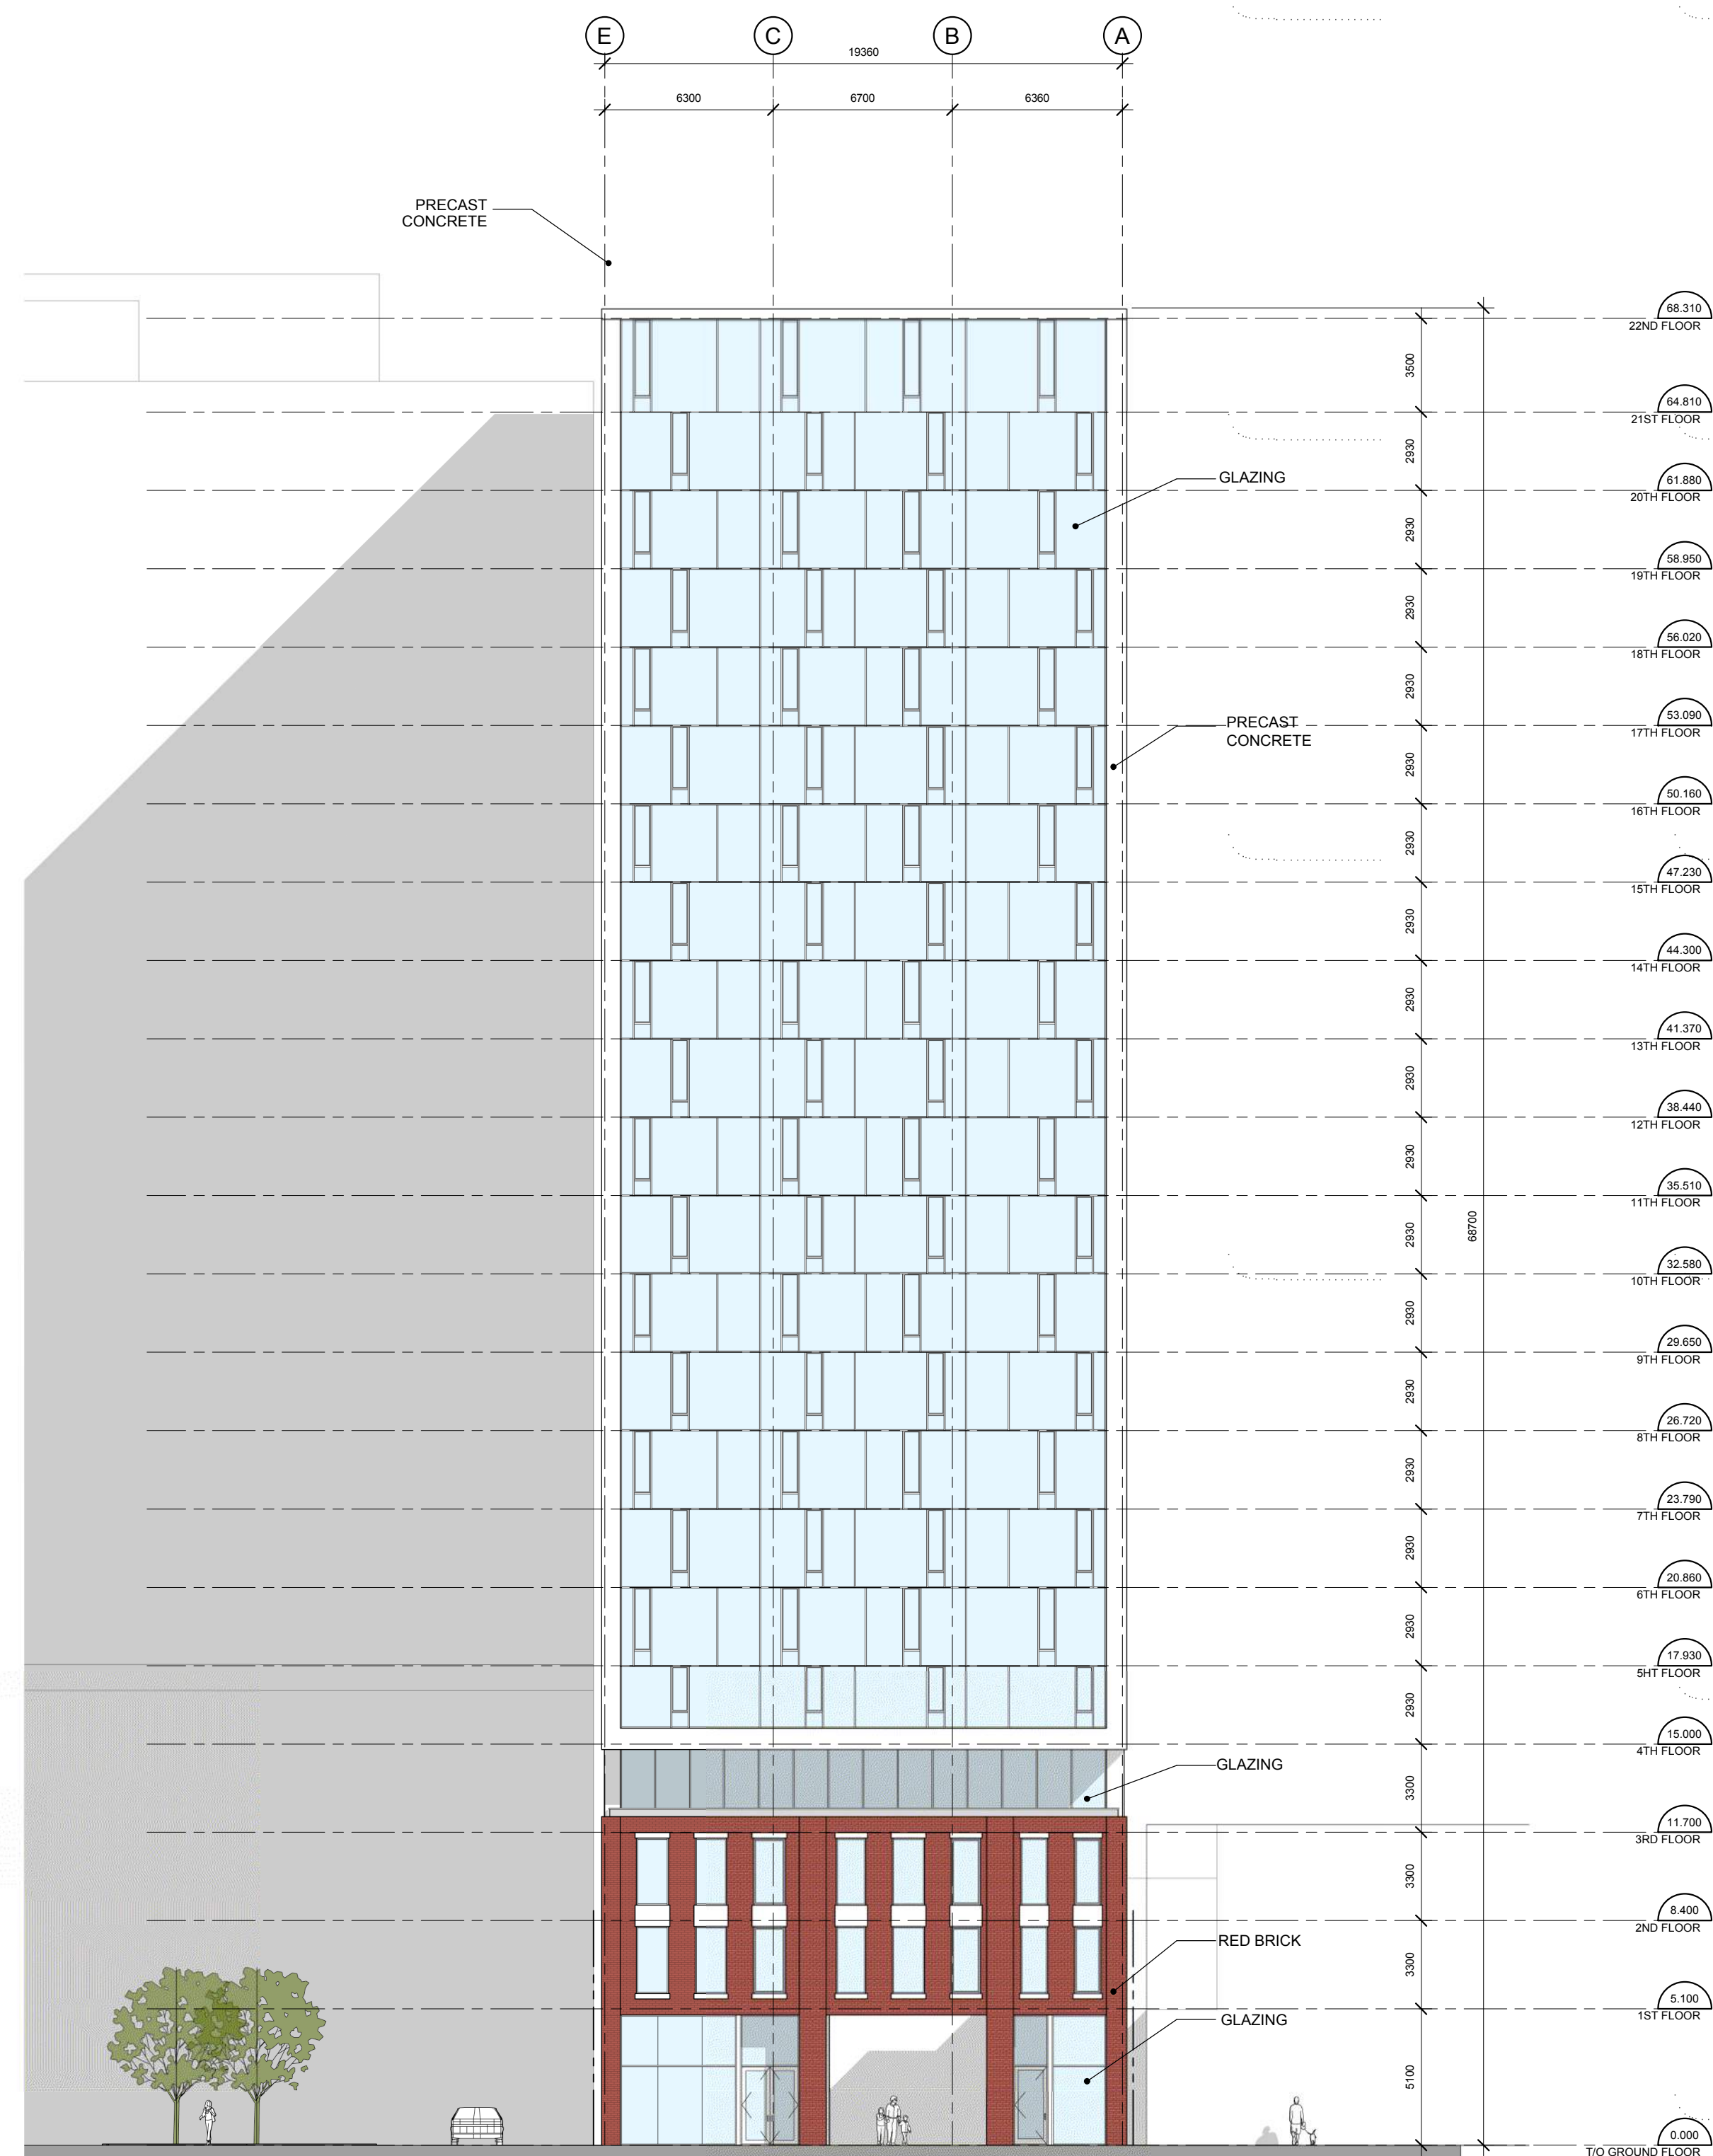

1 NORTH ELEVATION (SPC)
 A201 1 : 200

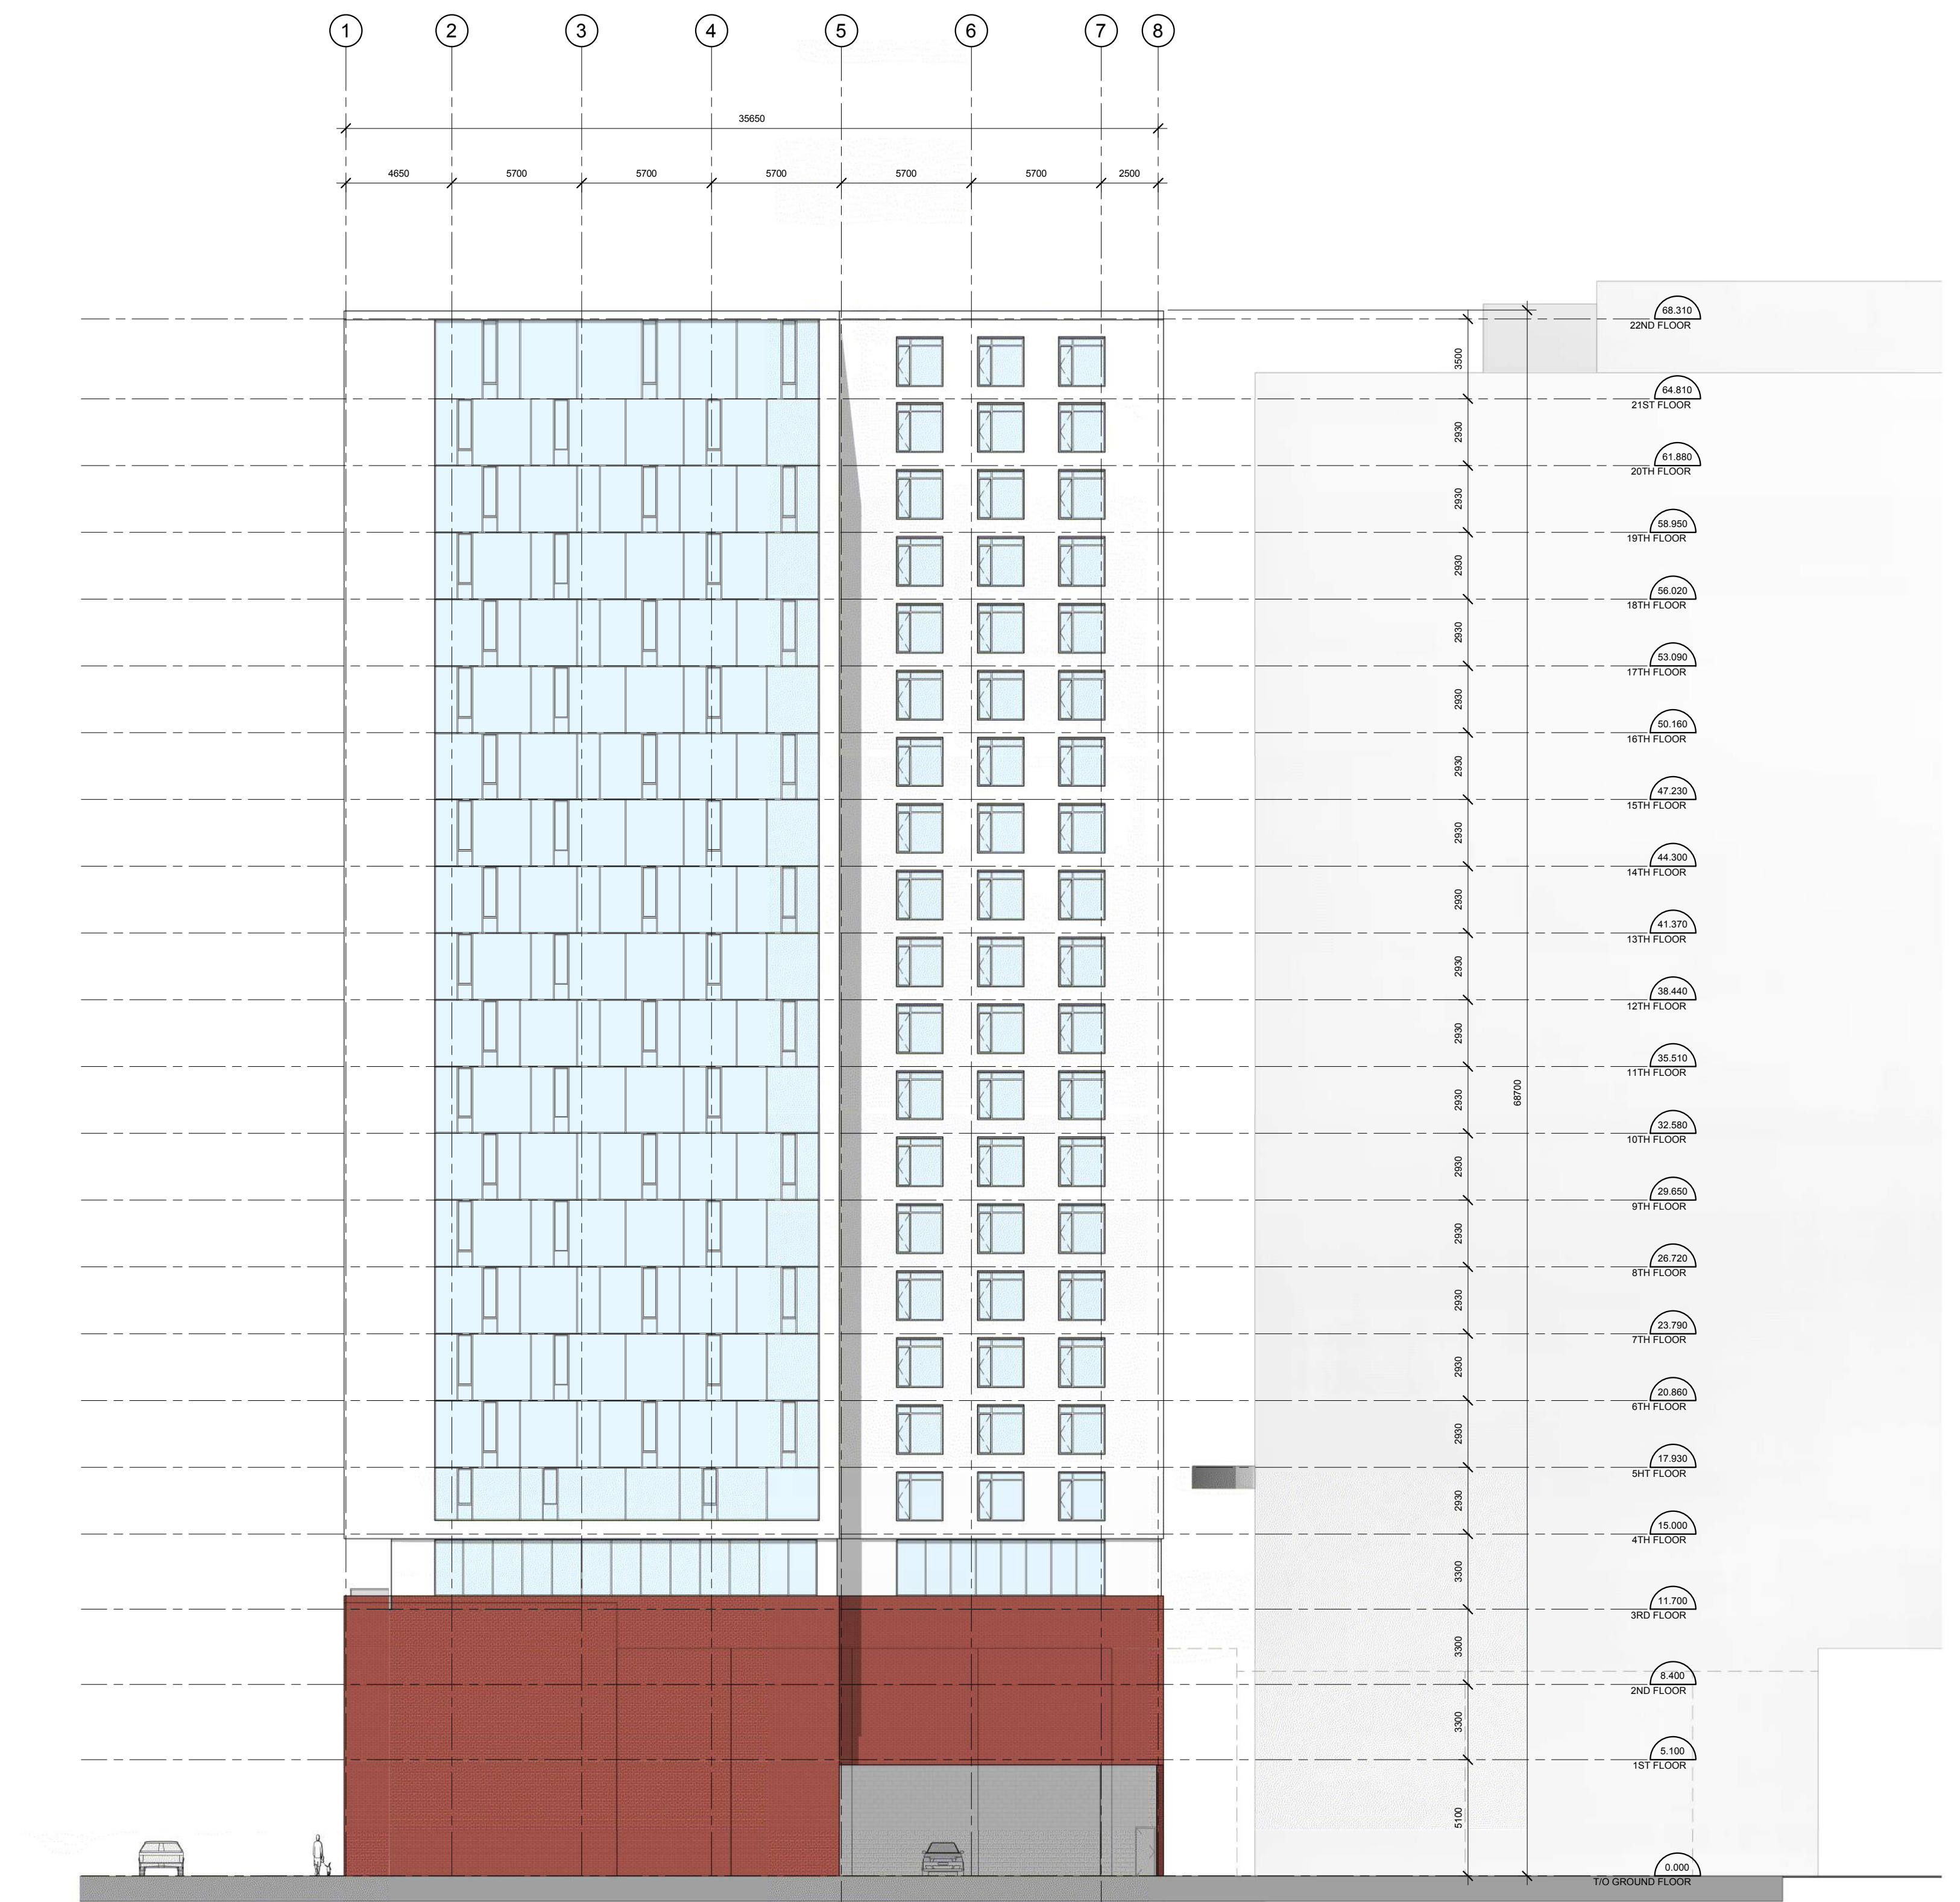

2 WEST ELEVATION (SPC)
 A201 1 : 200

1	ISSUED FOR SITE PLAN CONTROL	31.05.19
No.	DESCRIPTION	DD.MM.YY

ARCHITECT SEAL: NORTH ARROW:

CLIENT:


ARCHITECT:
 56 Beech Street, Ottawa, Ontario K1S 3J6
 t.613.724.9932 f.613.724.1209 www.rodericklahey.ca

PROJECT TITLE:
212 SLATER STREET
 OTTAWA, ONTARIO

SHEET TITLE:
NORTH AND WEST ELEVATIONS

DRAWN: Author	CHECKED: Checker
SCALE: 1 : 200	SHEET No: A200
PROJECT No: 1917	

IT IS THE RESPONSIBILITY OF THE APPROPRIATE CONTRACTOR TO CHECK AND VERIFY ALL DIMENSIONS ON SITE AND TO REPORT ALL ERRORS AND/OR OMISSIONS TO THE ARCHITECT.
 ALL CONTRACTORS MUST COMPLY WITH ALL PERTINENT CODES AND BY-LAWS.
 THIS DRAWING MAY NOT BE USED FOR CONSTRUCTION UNTIL SIGNED BY THE ARCHITECT.
 DO NOT SCALE DRAWINGS.
 COPYRIGHT RESERVED.

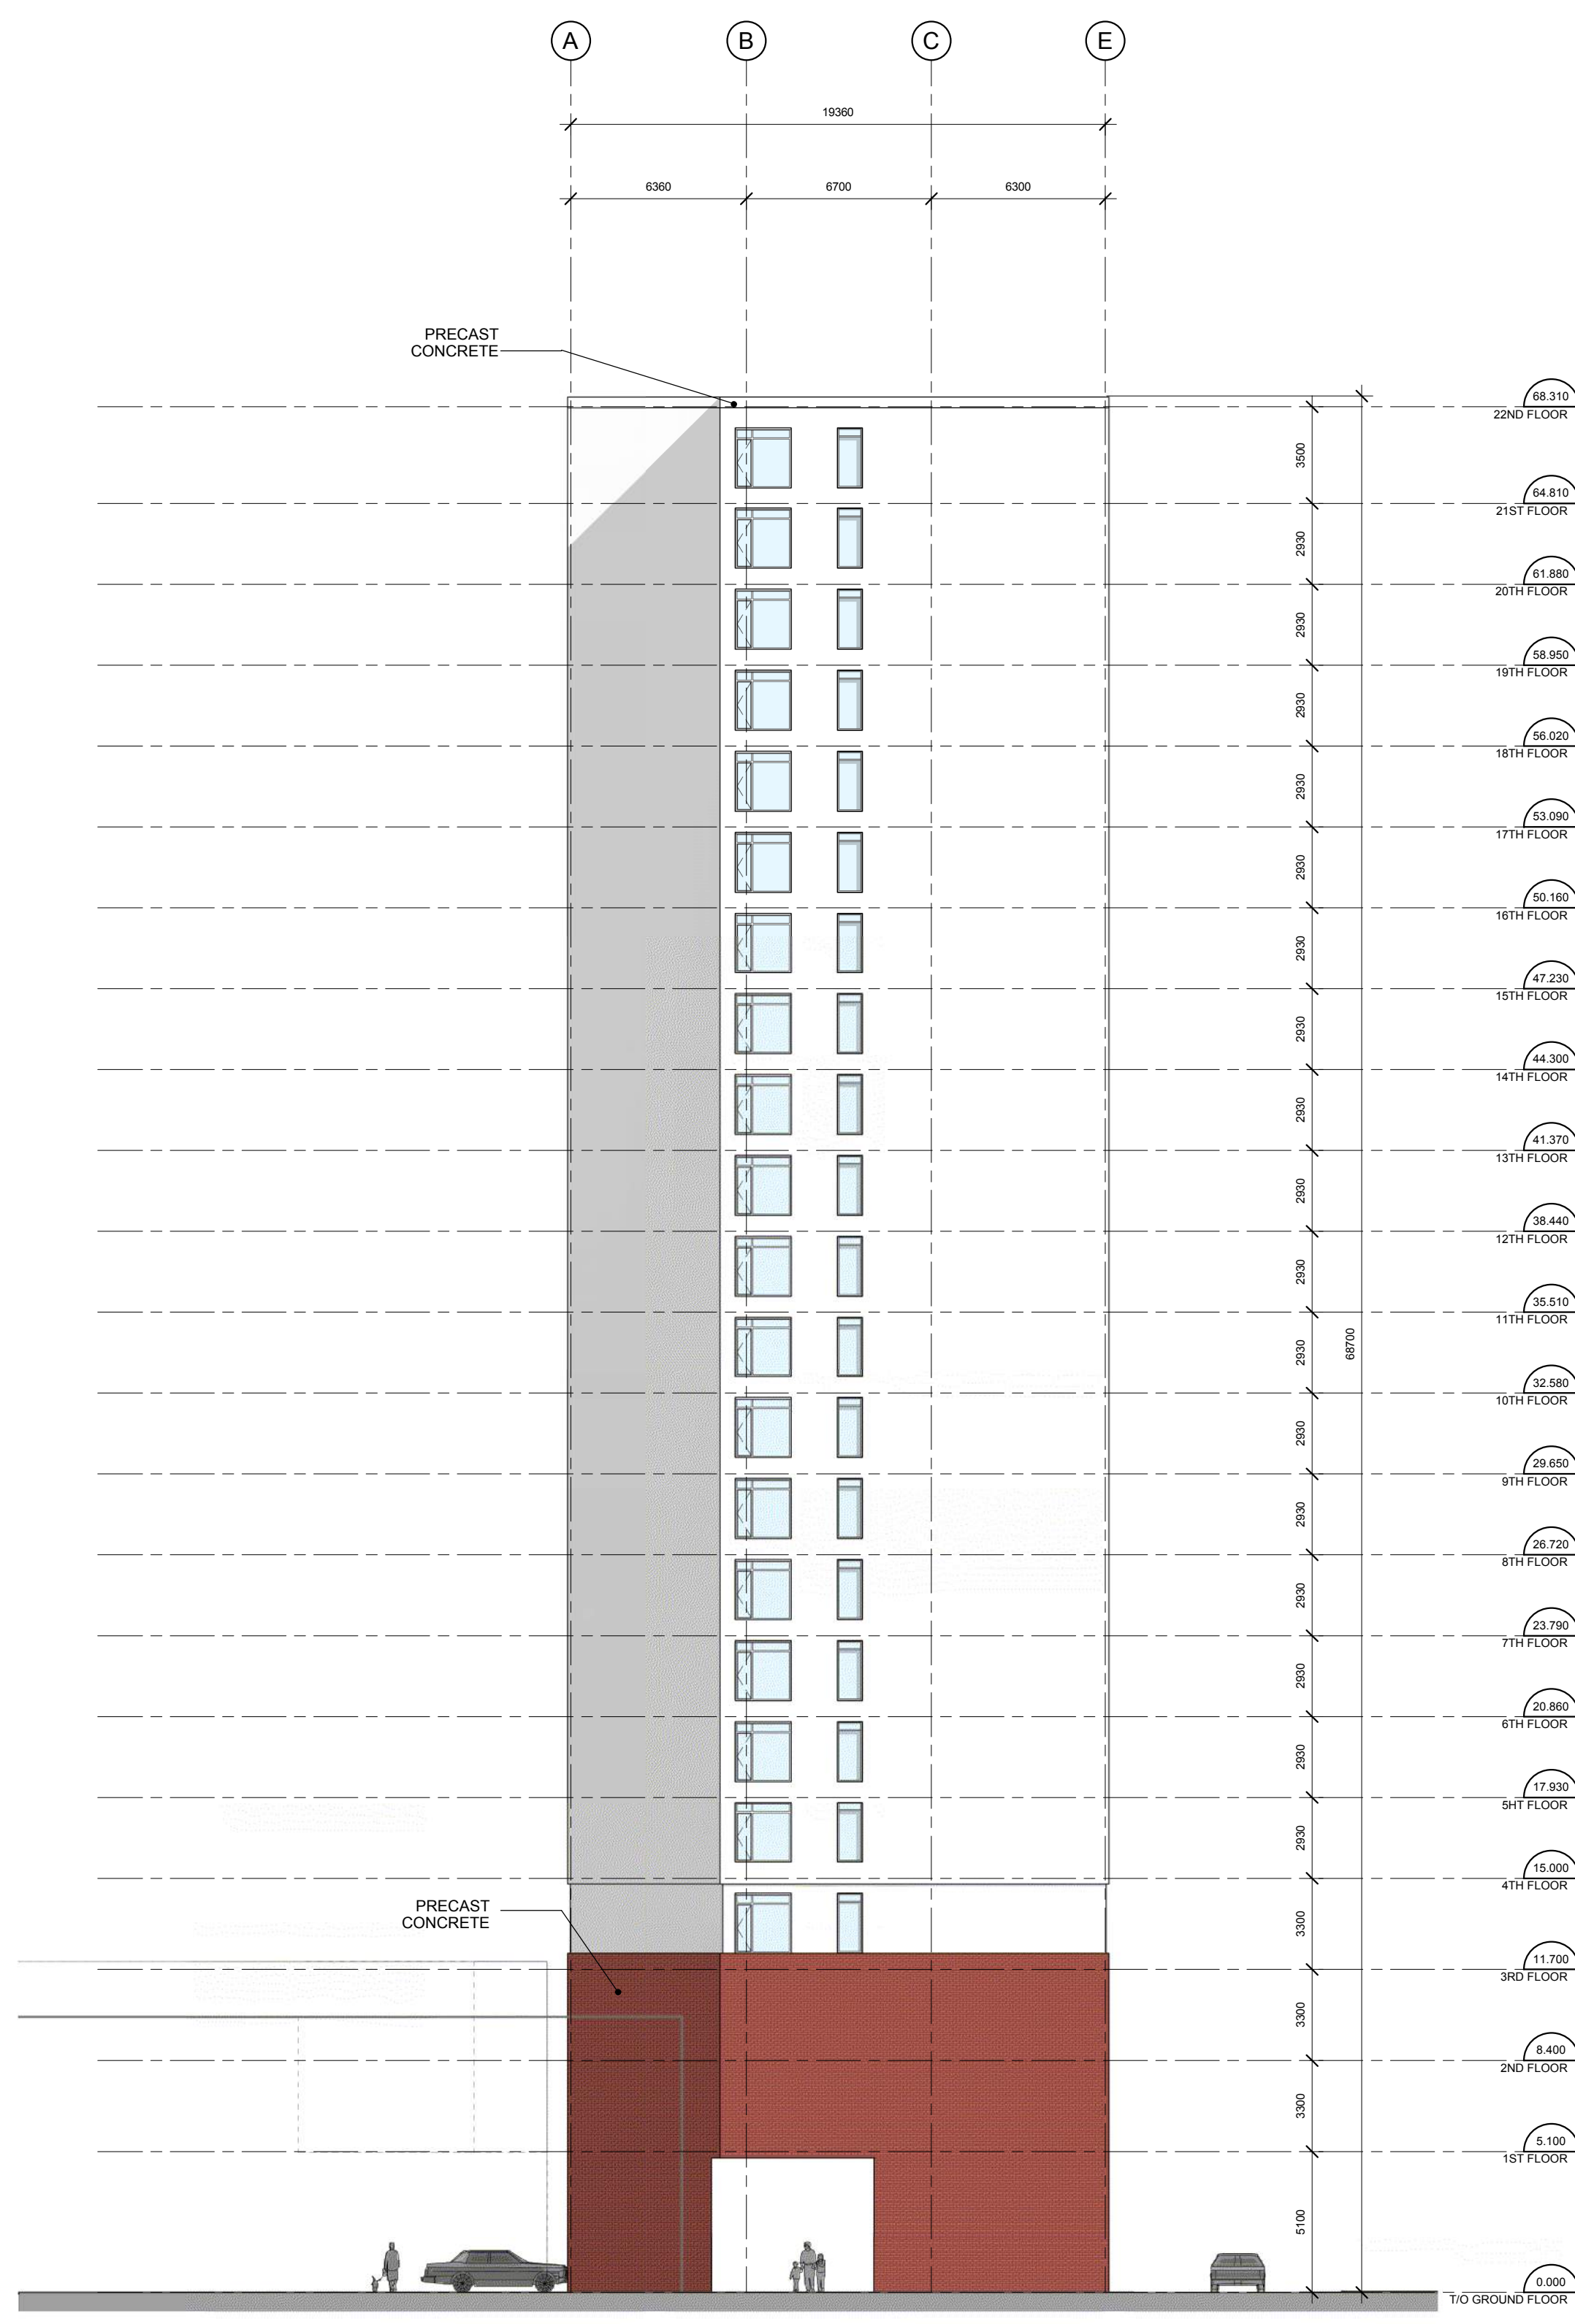

1 SOUTH ELEVATION (SPC)
 A200 1:200



2 EAST ELEVATION (SPC)
 A200 1:200

1	ISSUED FOR SITE PLAN CONTROL	31.05.19
No.	DESCRIPTION	DD.MM.YY

ARCHITECT SEAL: NORTH ARROW:

CLIENT:

ARCHITECT:

PROJECT TITLE:
212 SLATER STREET

OTTAWA, ONTARIO

SHEET TITLE:
SOUTH AND EAST ELEVATIONS

DRAWN: Author	CHECKED: Checker
SCALE: 1:200	SHEET No: A201
PROJECT No: 1917	

PAPER SIZE: ISO Full Bleed B1 (707.00 x 1000.00 MM)

PLOT SCALE: 1:1

F:\2019\1917 - 212 Slater Street\01_Design Development\212 Slater Street - RLA_Residential Tower.rvt

PLOT DATE: 30/05/2019 1:34:03 PM

IT IS THE RESPONSIBILITY OF THE APPROPRIATE CONTRACTOR TO CHECK AND VERIFY ALL DIMENSIONS ON SITE AND TO REPORT ALL ERRORS AND/OR OMISSIONS TO THE ARCHITECT.
 ALL CONTRACTORS MUST COMPLY WITH ALL PERTINENT CODES AND BY-LAWS.
 THIS DRAWING MAY NOT BE USED FOR CONSTRUCTION UNTIL SIGNED BY THE ARCHITECT.
 DO NOT SCALE DRAWINGS.
 COPYRIGHT RESERVED.


MARCH 20, DST




8:00 am




10:00 am

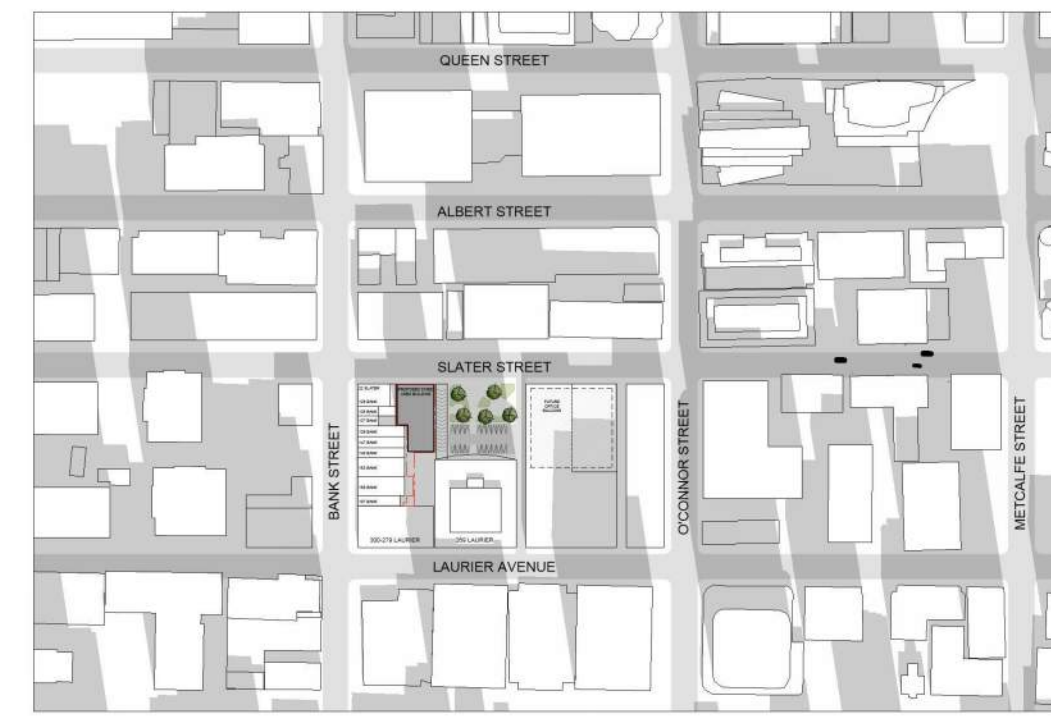

12:00 pm

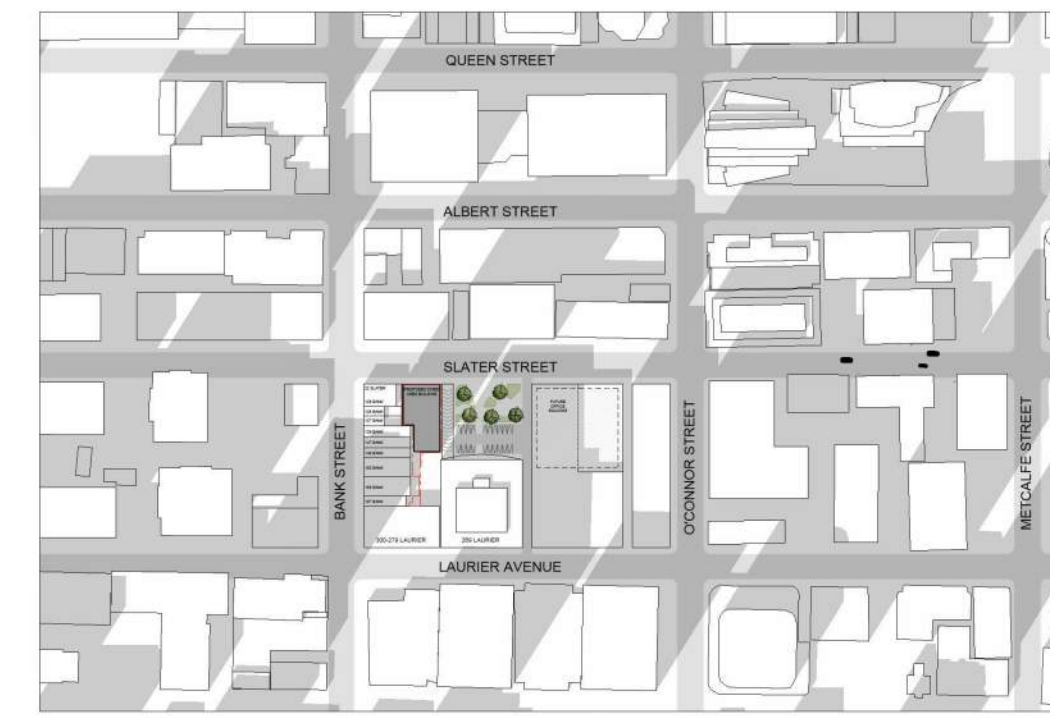


2:00 pm

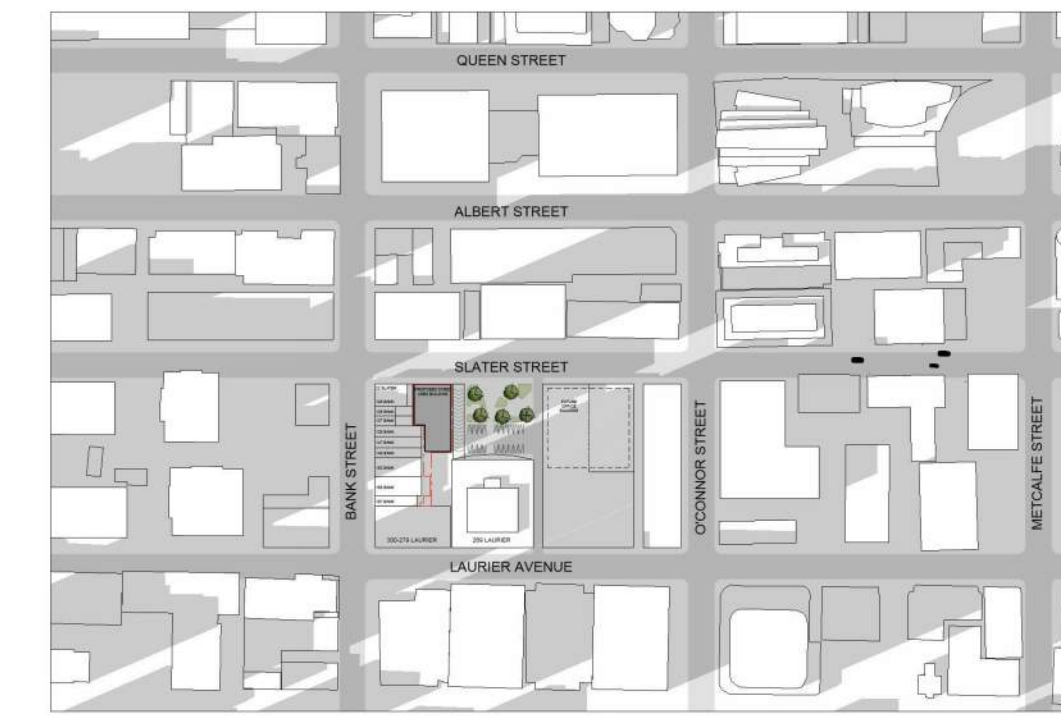

4:00 pm


JUNE 20, DST

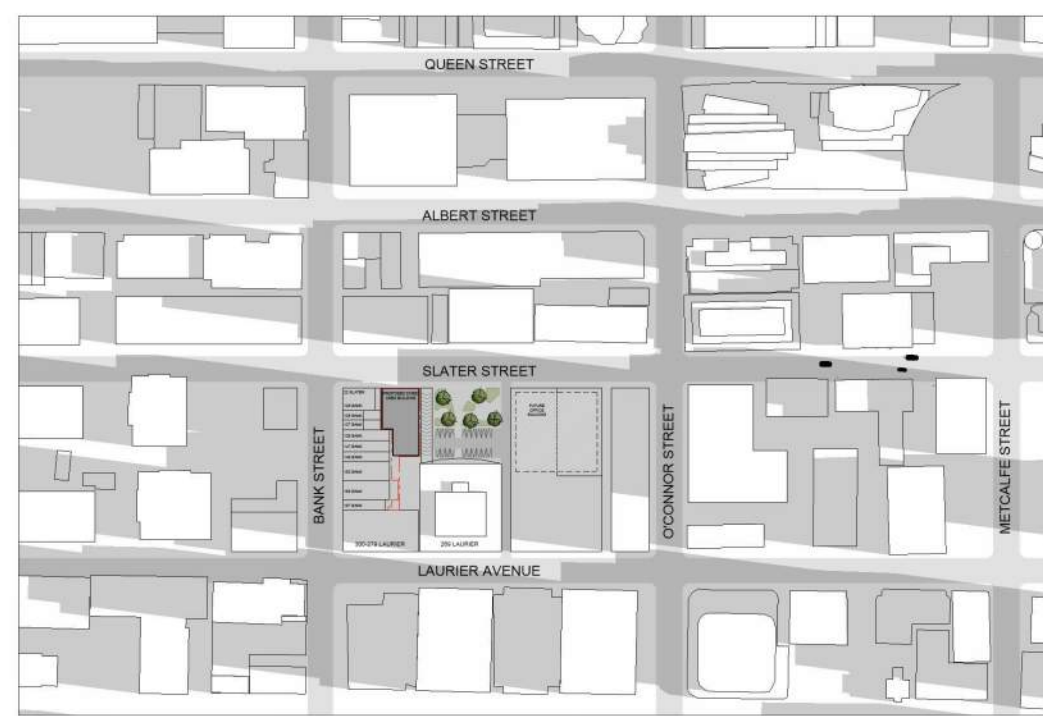


8:00 am




10:00 am

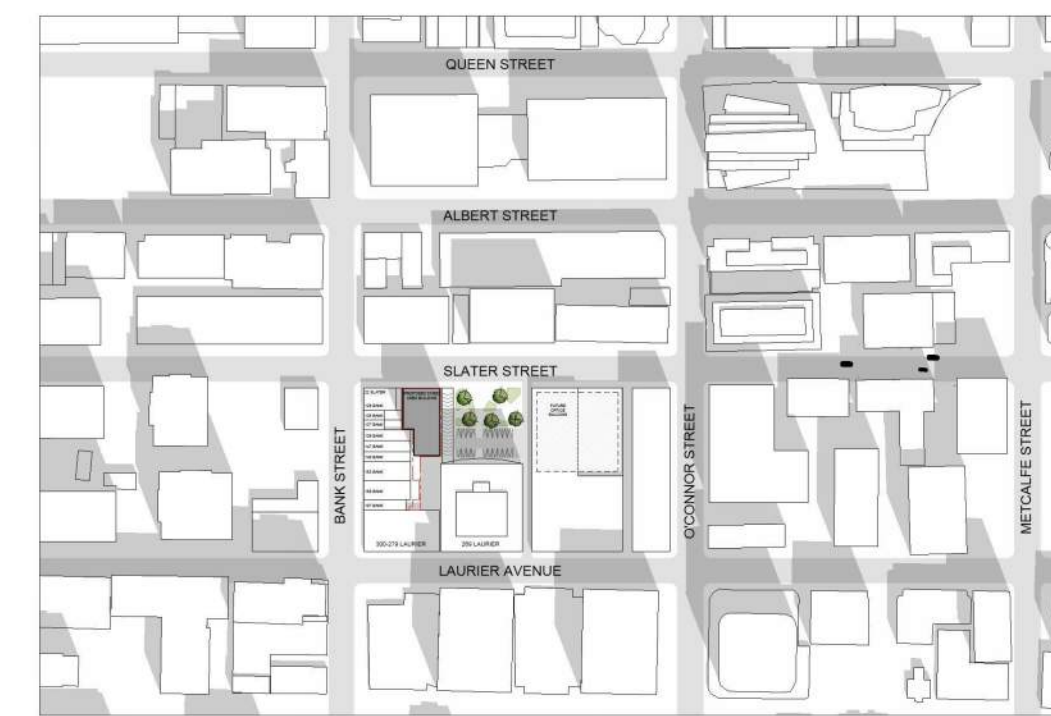

12:00 pm

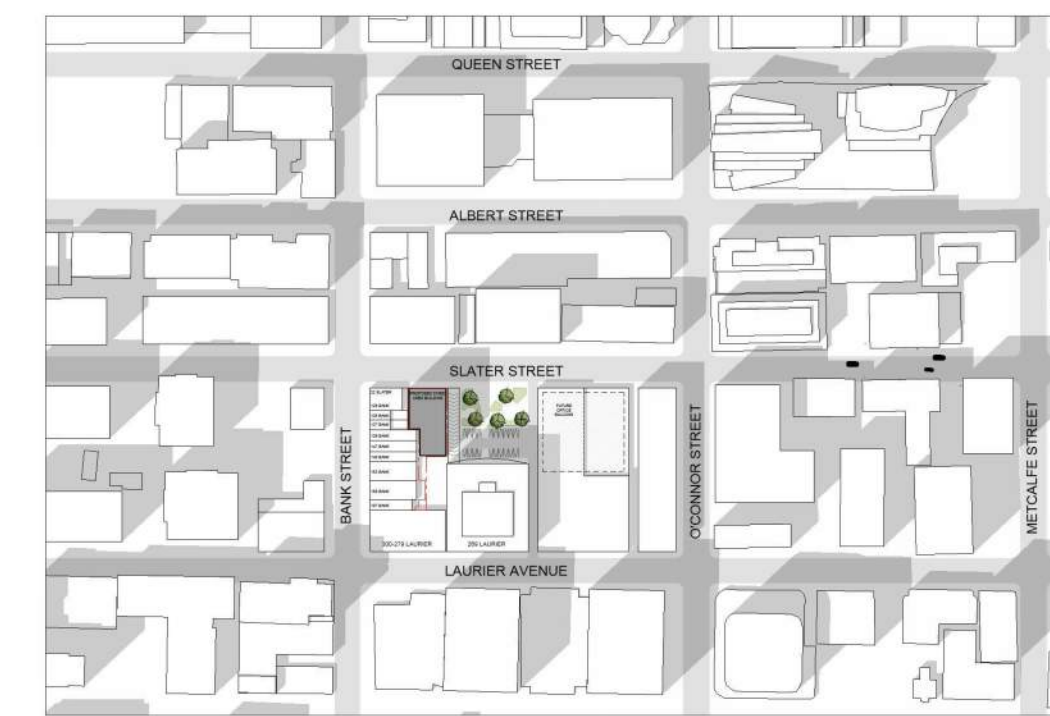

2:00 pm

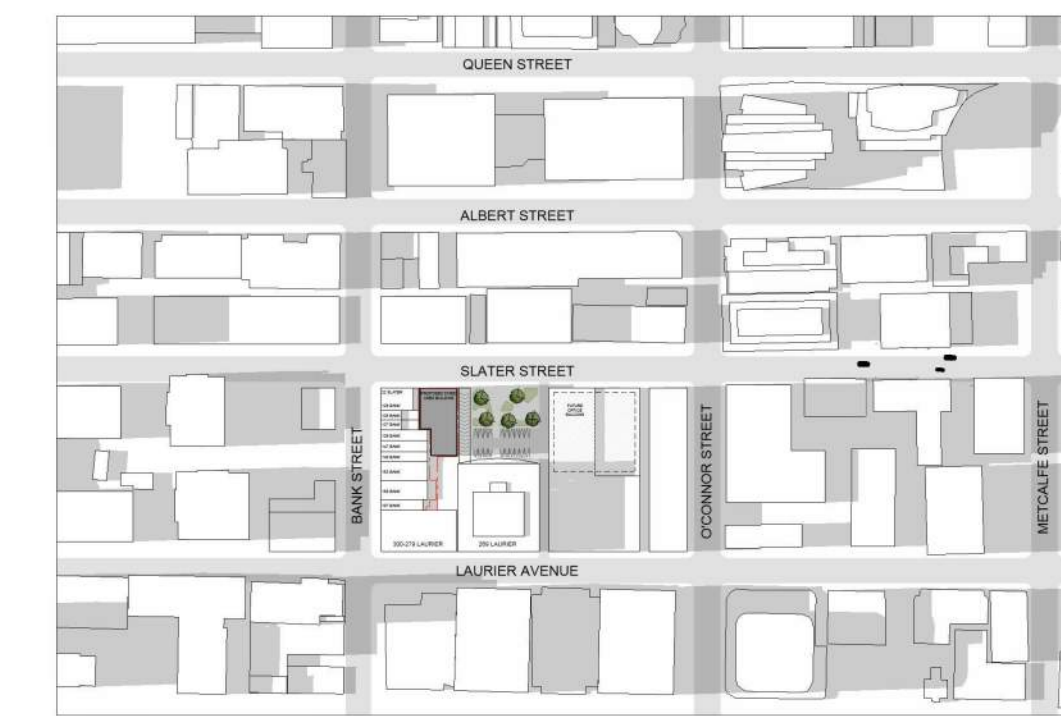

4:00 pm

SEPTEMBER 20, DST




8:00 am




10:00 am



12:00 pm

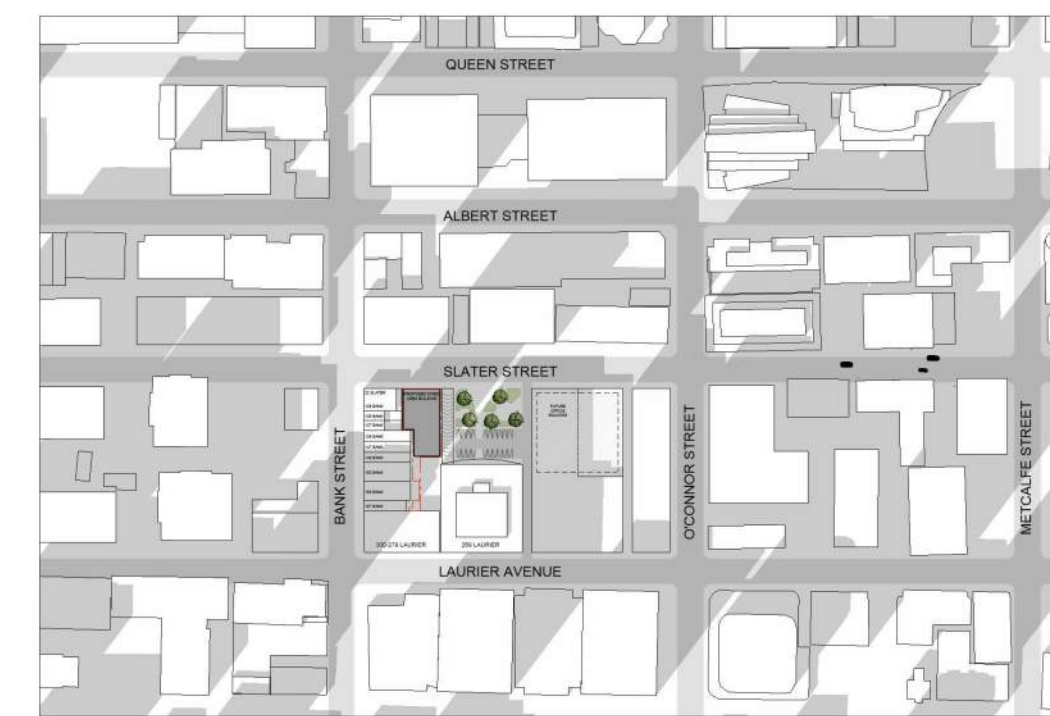

2:00 pm

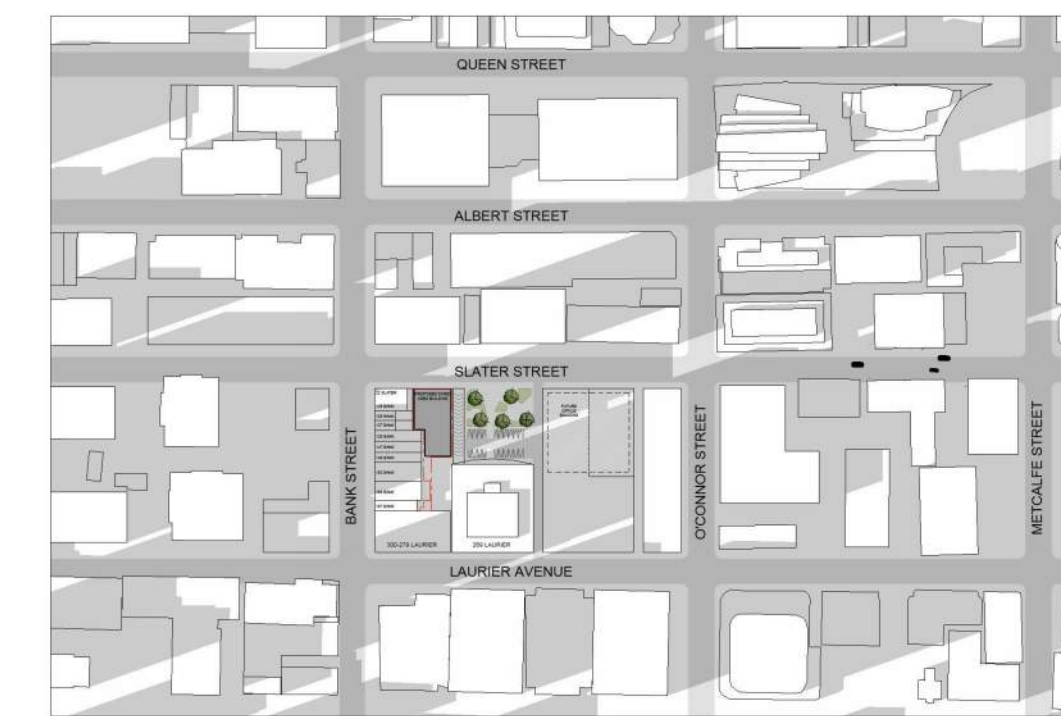


4:00 pm

DECEMBER 20, DST



8:00 am

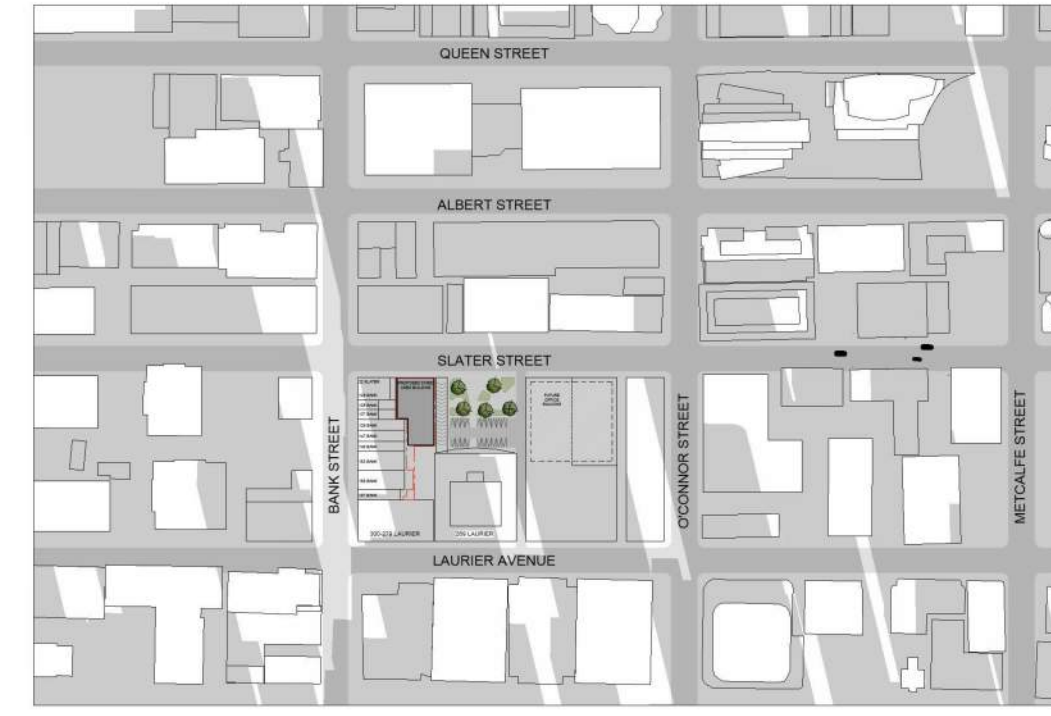


10:00 am



12:00 pm



2:00 pm

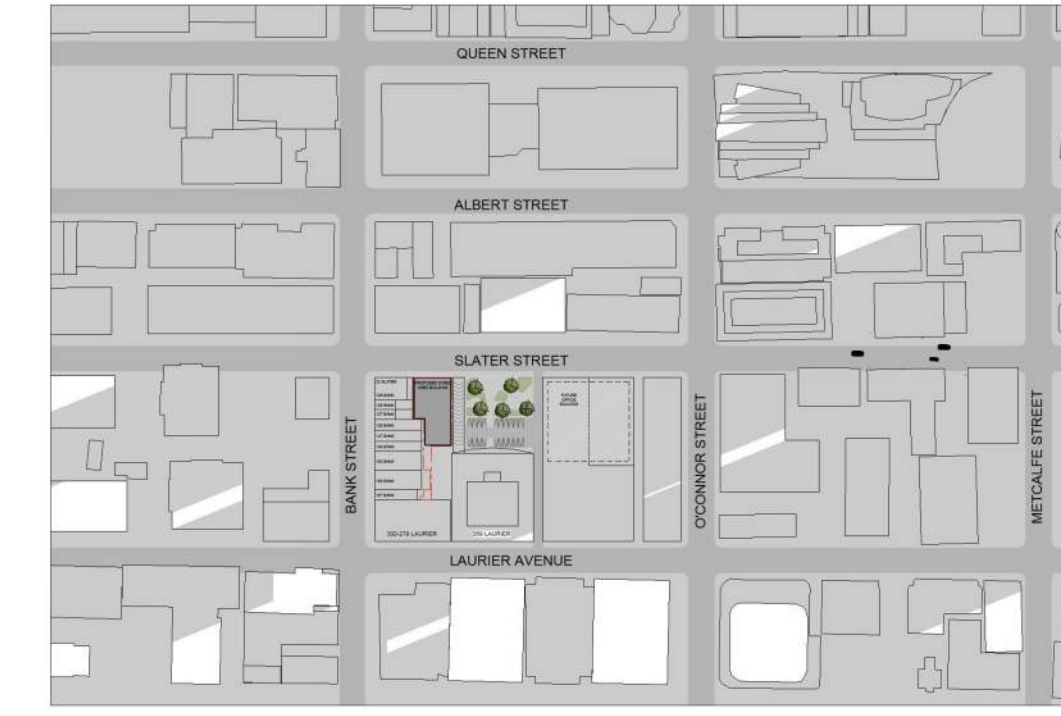

4:00 pm

1 ISSUED FOR SITE PLAN CONTROL 31.05.19

No. DESCRIPTION DD.MM.YY

REVISIONS:

ARCHITECT SEAL: NORTH ARROW:

CLIENT:

BROCCOLINI

ARCHITECT:
 rla/architecture
 56 Beech Street, Ottawa, Ontario K1S 3J6
 t.613.724.9932 f.613.724.1209 www.rodericklahey.ca

PROJECT TITLE:
 212 SLATER STREET

OTTAWA, ONTARIO

SHEET TITLE:
 SOLAR STUDY

DRAWN: Author CHECKED: Checker

SCALE: SHEET No:

PROJECT No: 1917 **A800**