


ELEVATION LEGEND

- VP1 - VISION PANEL
- VP2 - VISION PANEL
- SP1 - SPANDREL PANEL
- MP1 - ALUMINUM COMPOSITE METAL PANEL TYPE 1 METALLIC SILVER
- MP2 - ALUMINUM COMPOSITE METAL PANEL TYPE 2 RED
- MP3 - INSULATED METAL PANEL GREY
- FL1 - PREFINISHED METAL FLASHING/PARAPET CAP


Mark Y.P.

MARK YOUNG, MCIIP, RPP
(A) MANAGER, DEVELOPMENT REVIEW - WEST
PLANNING, INFRASTRUCTURE & ECONOMIC
DEVELOPMENT DEPARTMENT, CITY OF OTTAWA

APPROVED
By Laurel McCreight at 7:57 am, Jan 13, 2020

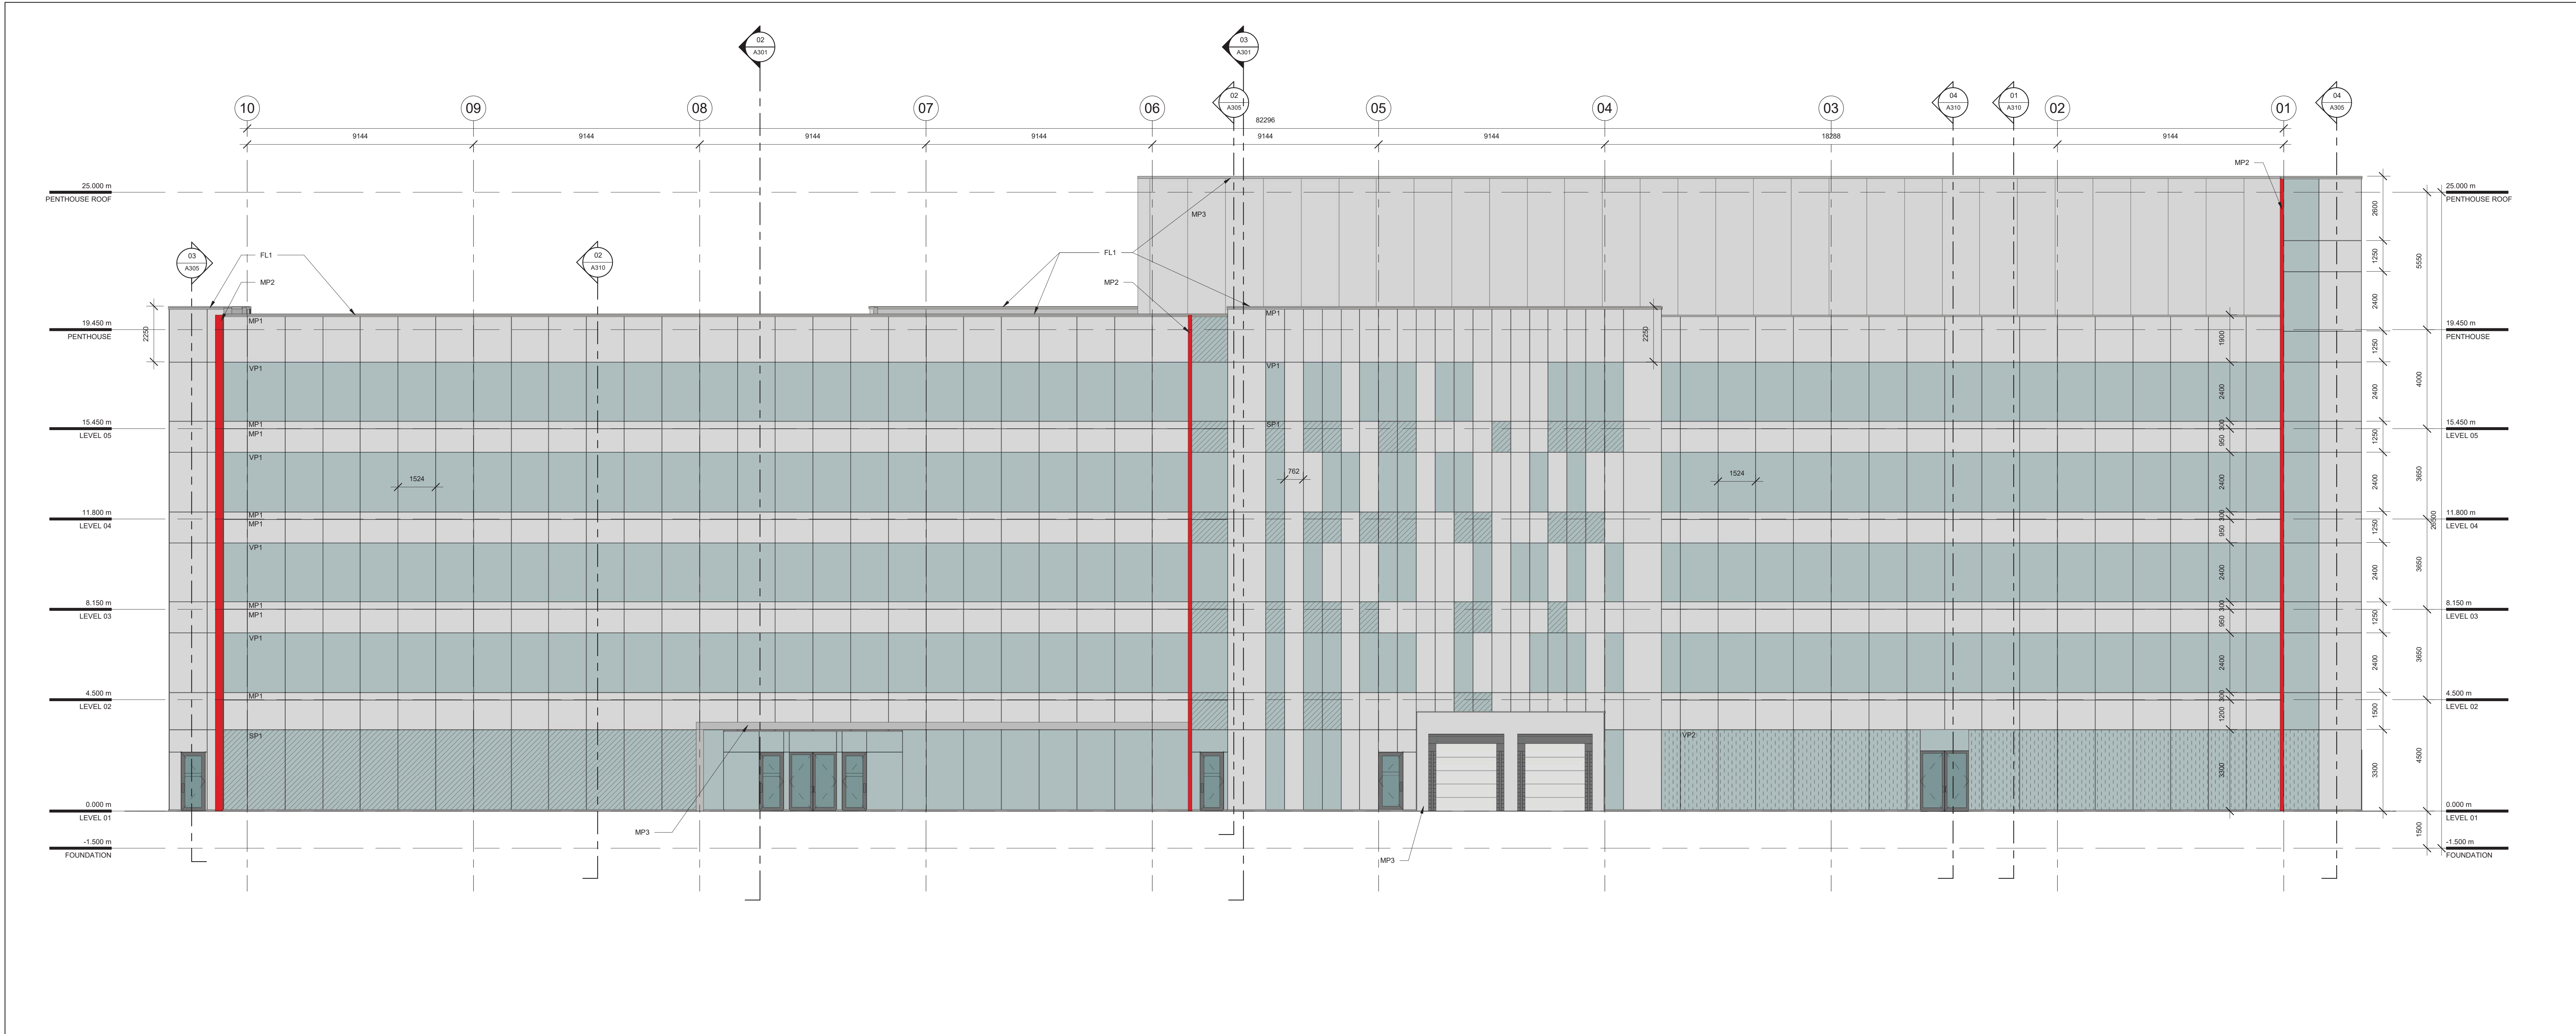

02 NORTH ELEVATION
A201 Scale: 1 : 100

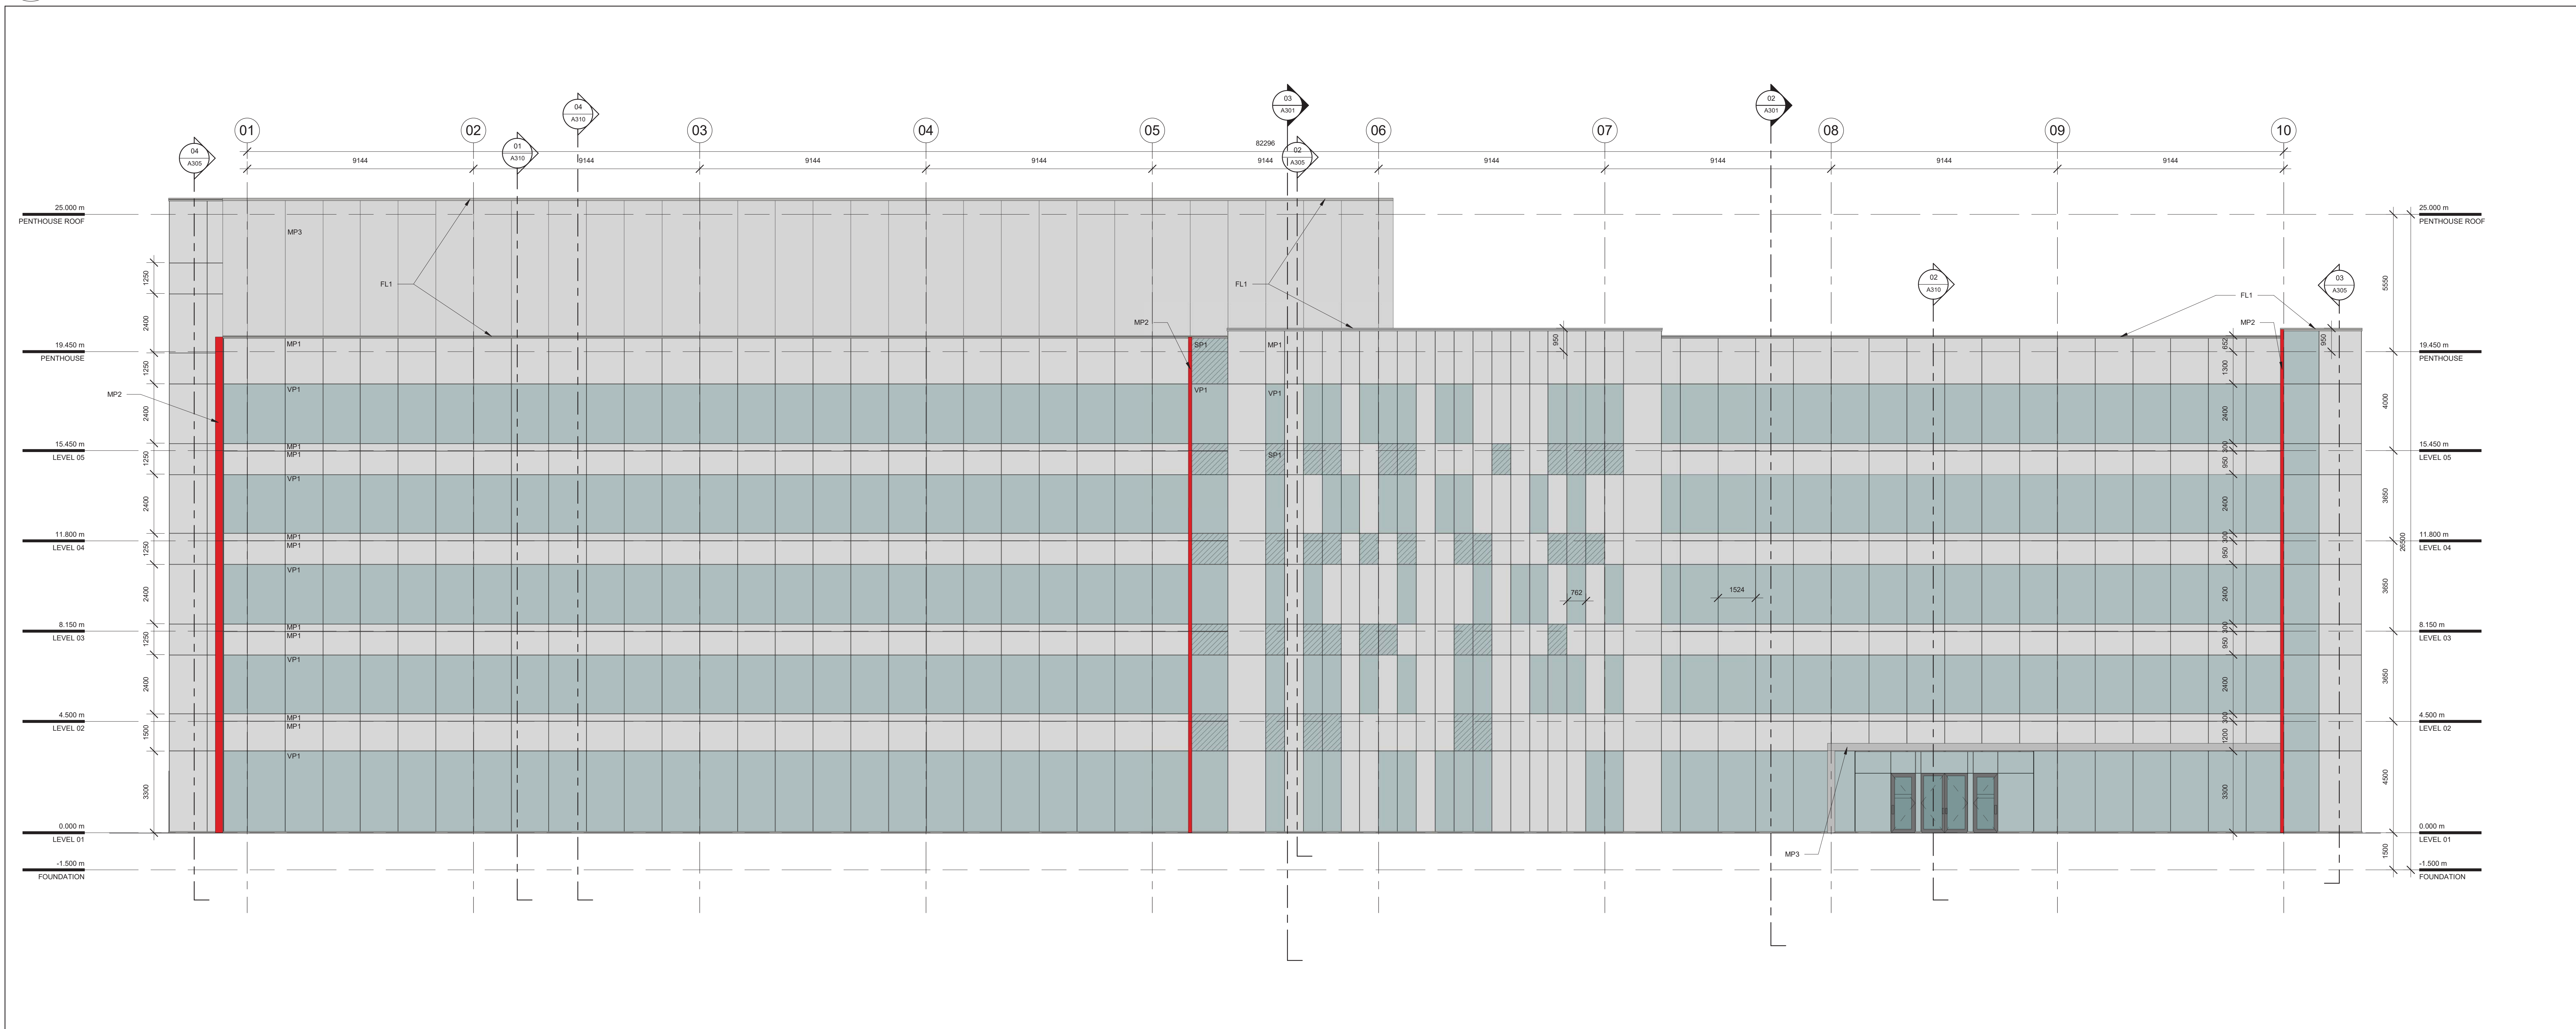

01 SOUTH ELEVATION
A201 Scale: 1 : 100

North

Revisions

Revision Number	Description	Date
1	ISSUED FOR SITE PLAN CONTROL	2019/07/05
2	ISSUED FOR SITE PLAN CONTROL RESUBMISSION #2	2019/10/28

Project

KINAXIS OFFICE BUILDING


KANATA, ONT

Drawing

SOUTH & NORTH ELEVATIONS

Scale 1 : 100 Stamp

Drawn _____
Author _____
Checked _____
Checker _____

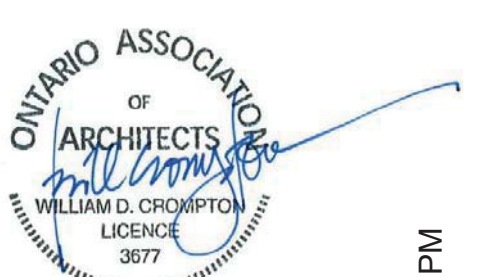

Project No. 18-247 Drawing No. **A201**
Date 06/20/19

2019-07-05 2:50:13 PM