
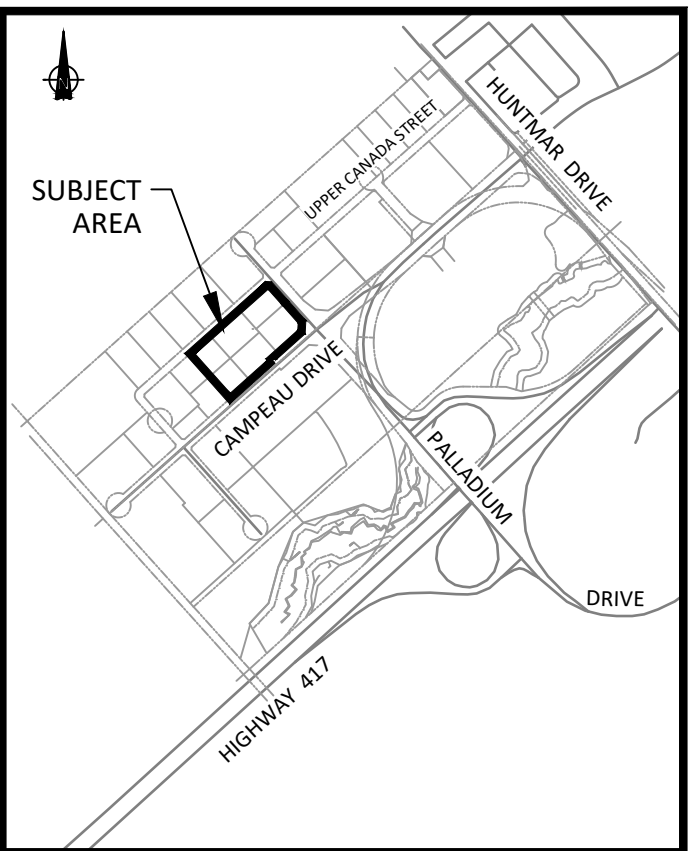


Mark Y.P.

MARK YOUNG, MCIP, RPP
(A) MANAGER, DEVELOPMENT REVIEW - WEST
PLANNING, INFRASTRUCTURE & ECONOMIC
DEVELOPMENT DEPARTMENT, CITY OF OTTAWA

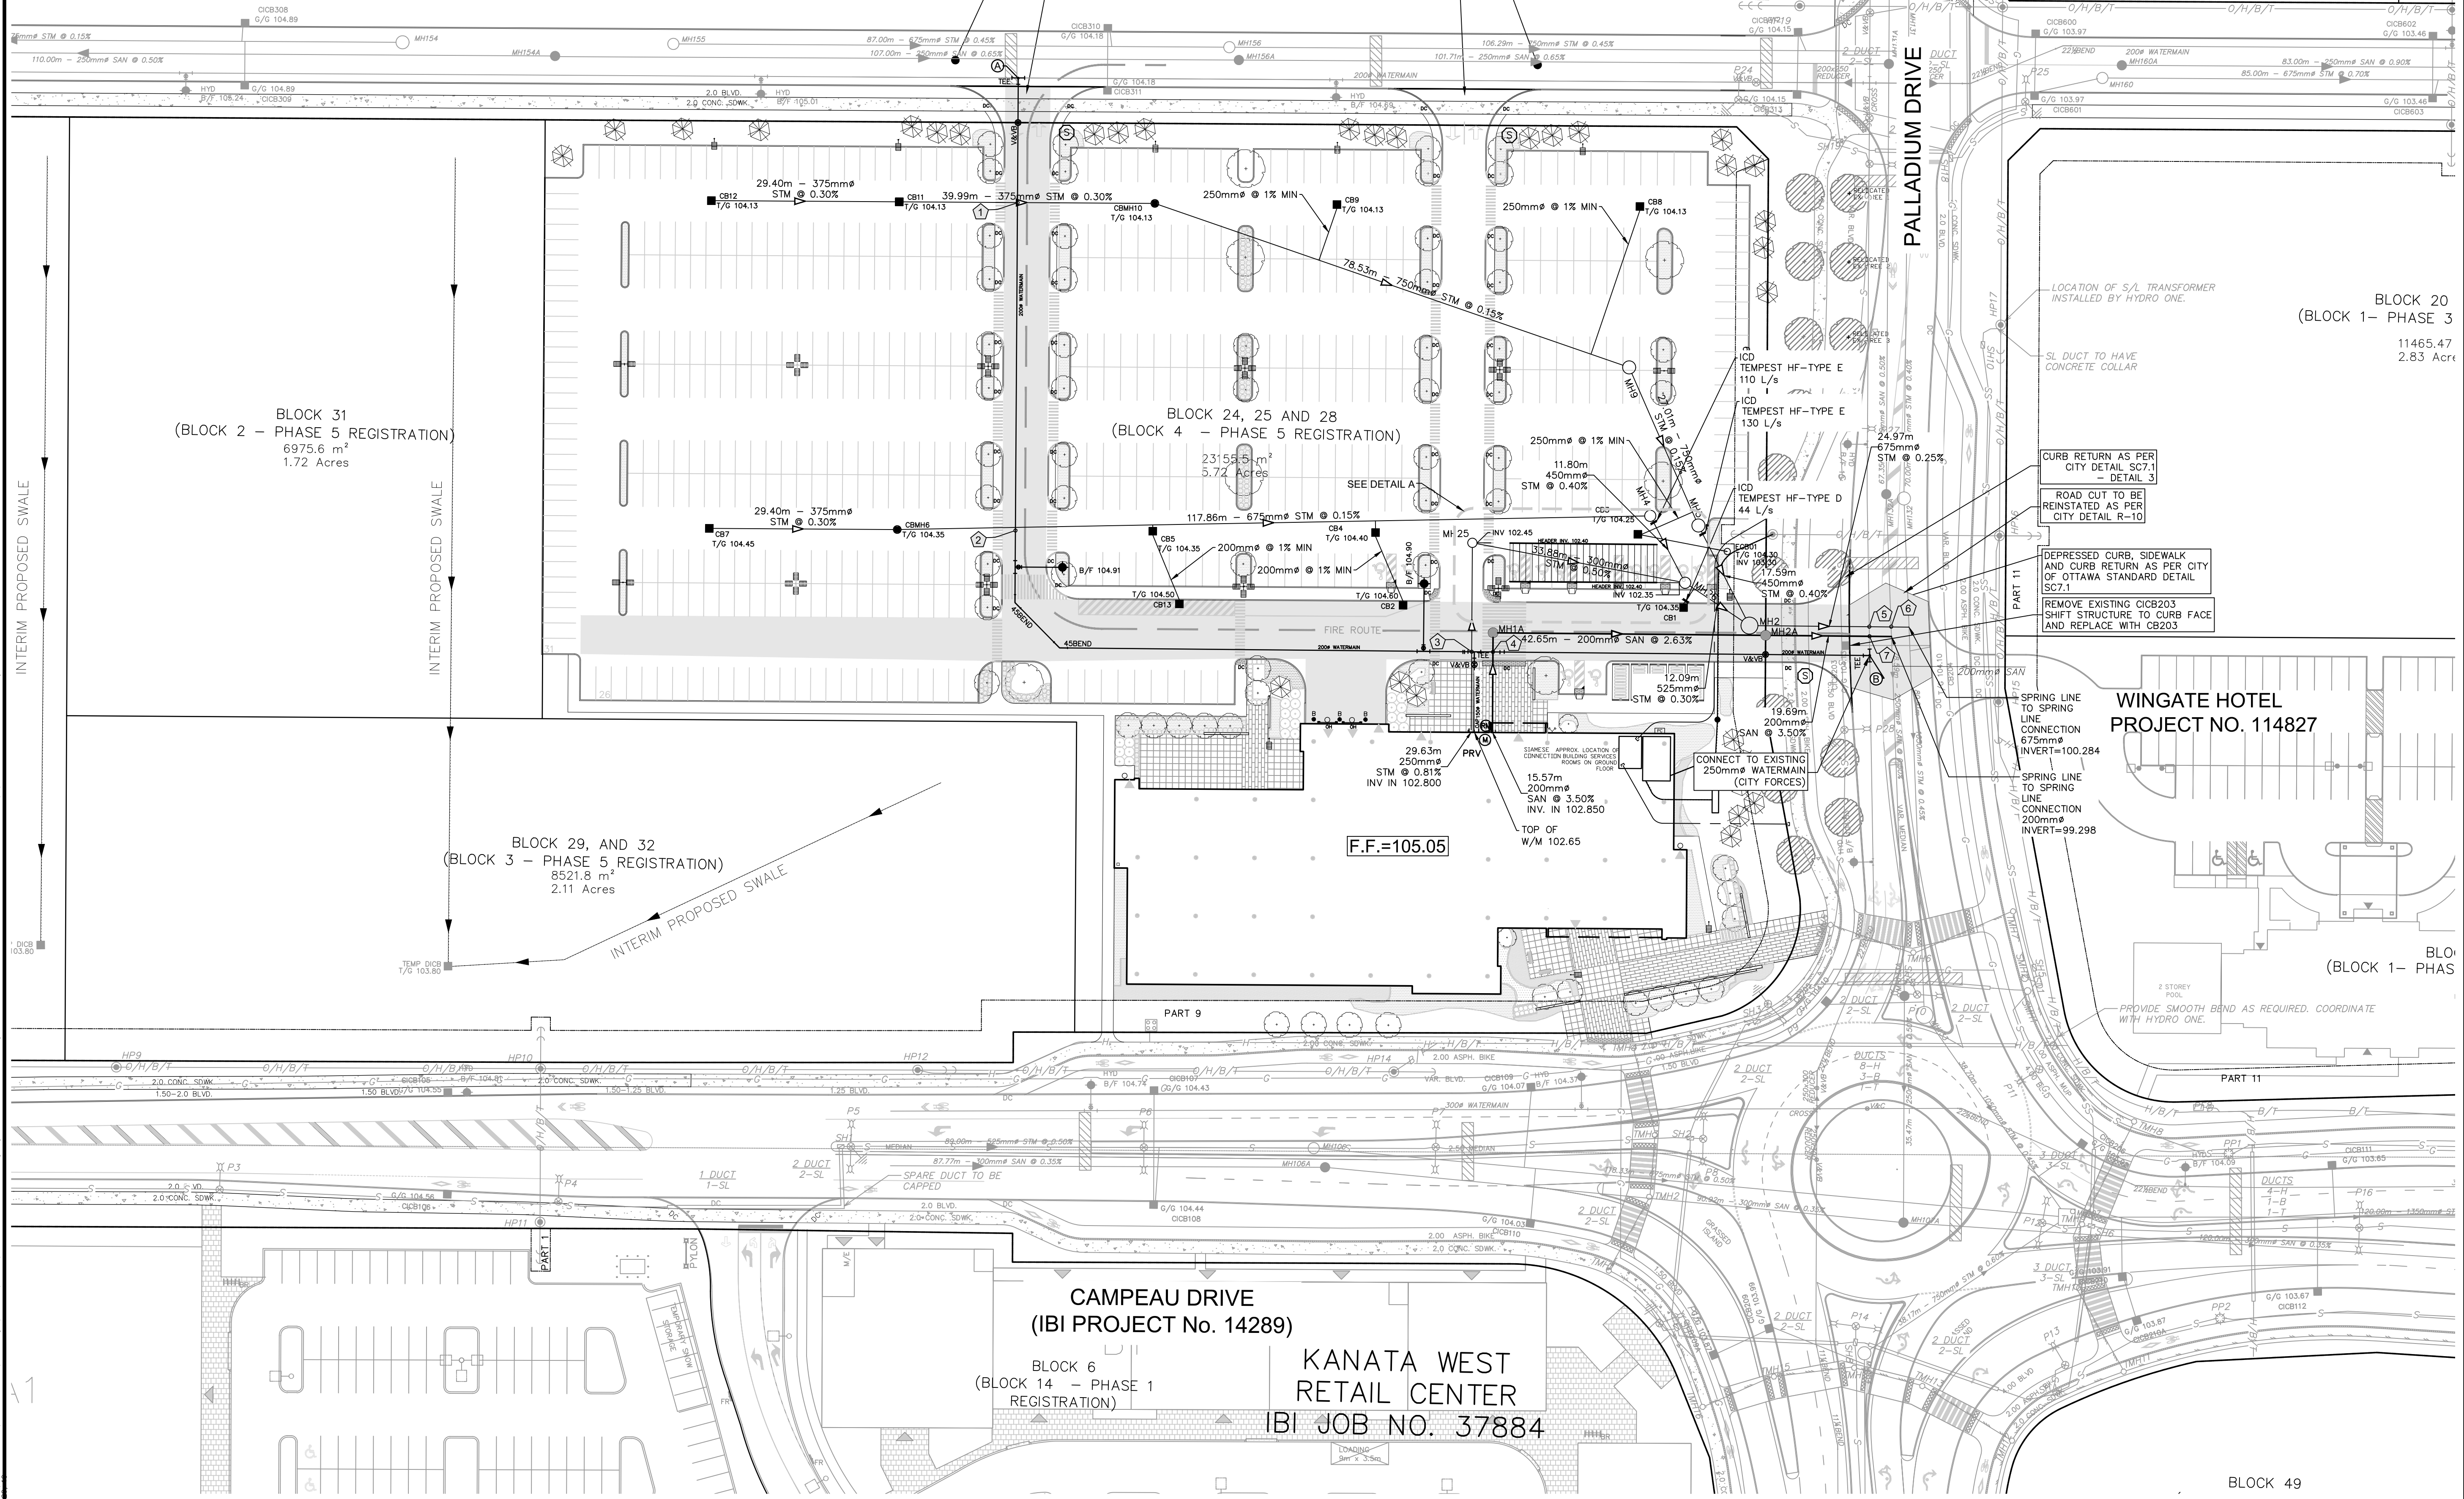

NOTES:

- SEE DETAIL DRAWING C-010 FOR ADDITIONAL DETAILS AND NOTES.
- SITE BENCHMARK TO BE OBTAINED FROM LEGAL SURVEYOR STANTEC GEOMATICS.

No.	REVISIONS	By	Date
14			
13			
12			
11			
10			
9			
8			
7	REVISED INFILTRATION GALLERY	T.R.B.	2019-12-02
6	ISSUED FOR TENDER	T.R.B.	2019-11-29
5	REVISE SERVICES TO BUILDING PER NEW MECHANICAL DESIGN	T.R.B.	2019-11-27
4	REVISE AS PER CITY COMMENTS	T.R.B.	2019-10-29
3	REVISE AS PER CITY COMMENTS AND NEW SITE PLAN	T.R.B.	2019-09-30
2	INTERIM SUBMISSION - KINAXIS INTERIORS T.R.B.		2019-08-12
1	ISSUED FOR SPA	T.R.B.	2019-07-09

PC KANATA DEVELOPMENTS INC.

IBI GROUP
 400 - 333 Preston Street
 Ottawa ON K1S 5N4 Canada
 tel 613 225 1311 fax 613 225 9868
 ibigroup.com

Project Title
kinaxis
8700 CAMPEAU DRIVE

Professional Engineer
T. R. BRULE
 2019/12/02
 PROVINCE OF ONTARIO

Drawing Title
SERVICING PLAN

Scale
 1:500

Design	JB	Date	JULY 2019
Drawn	DPS/DD/EH	Checked	TRB
Project No.	121693	Drawing No.	C-001

J:\121693_Kinaxis\7.0_Production\3.3_Design\04_Civil\Sheets\C-001_SERVICING PLAN.dwg Layout Name: C-001 Plot Style: AA_STANDARD-FULL.ctb Plot Scale: 1:25.4 Printed At: 12/27/2019 1:26 PM Plot Speed By: DUBINA, Last Saved At: Nov 11, 2019 10:30:30 AM

D07-12-19-0122