
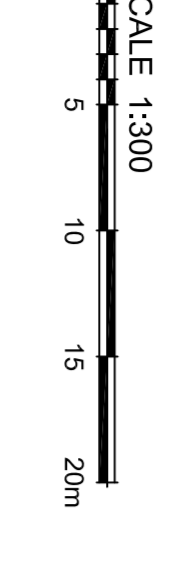
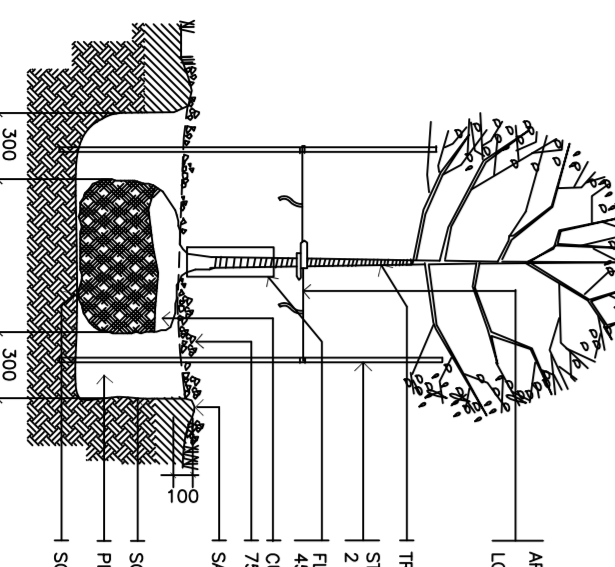


UPPER CANADA STREET

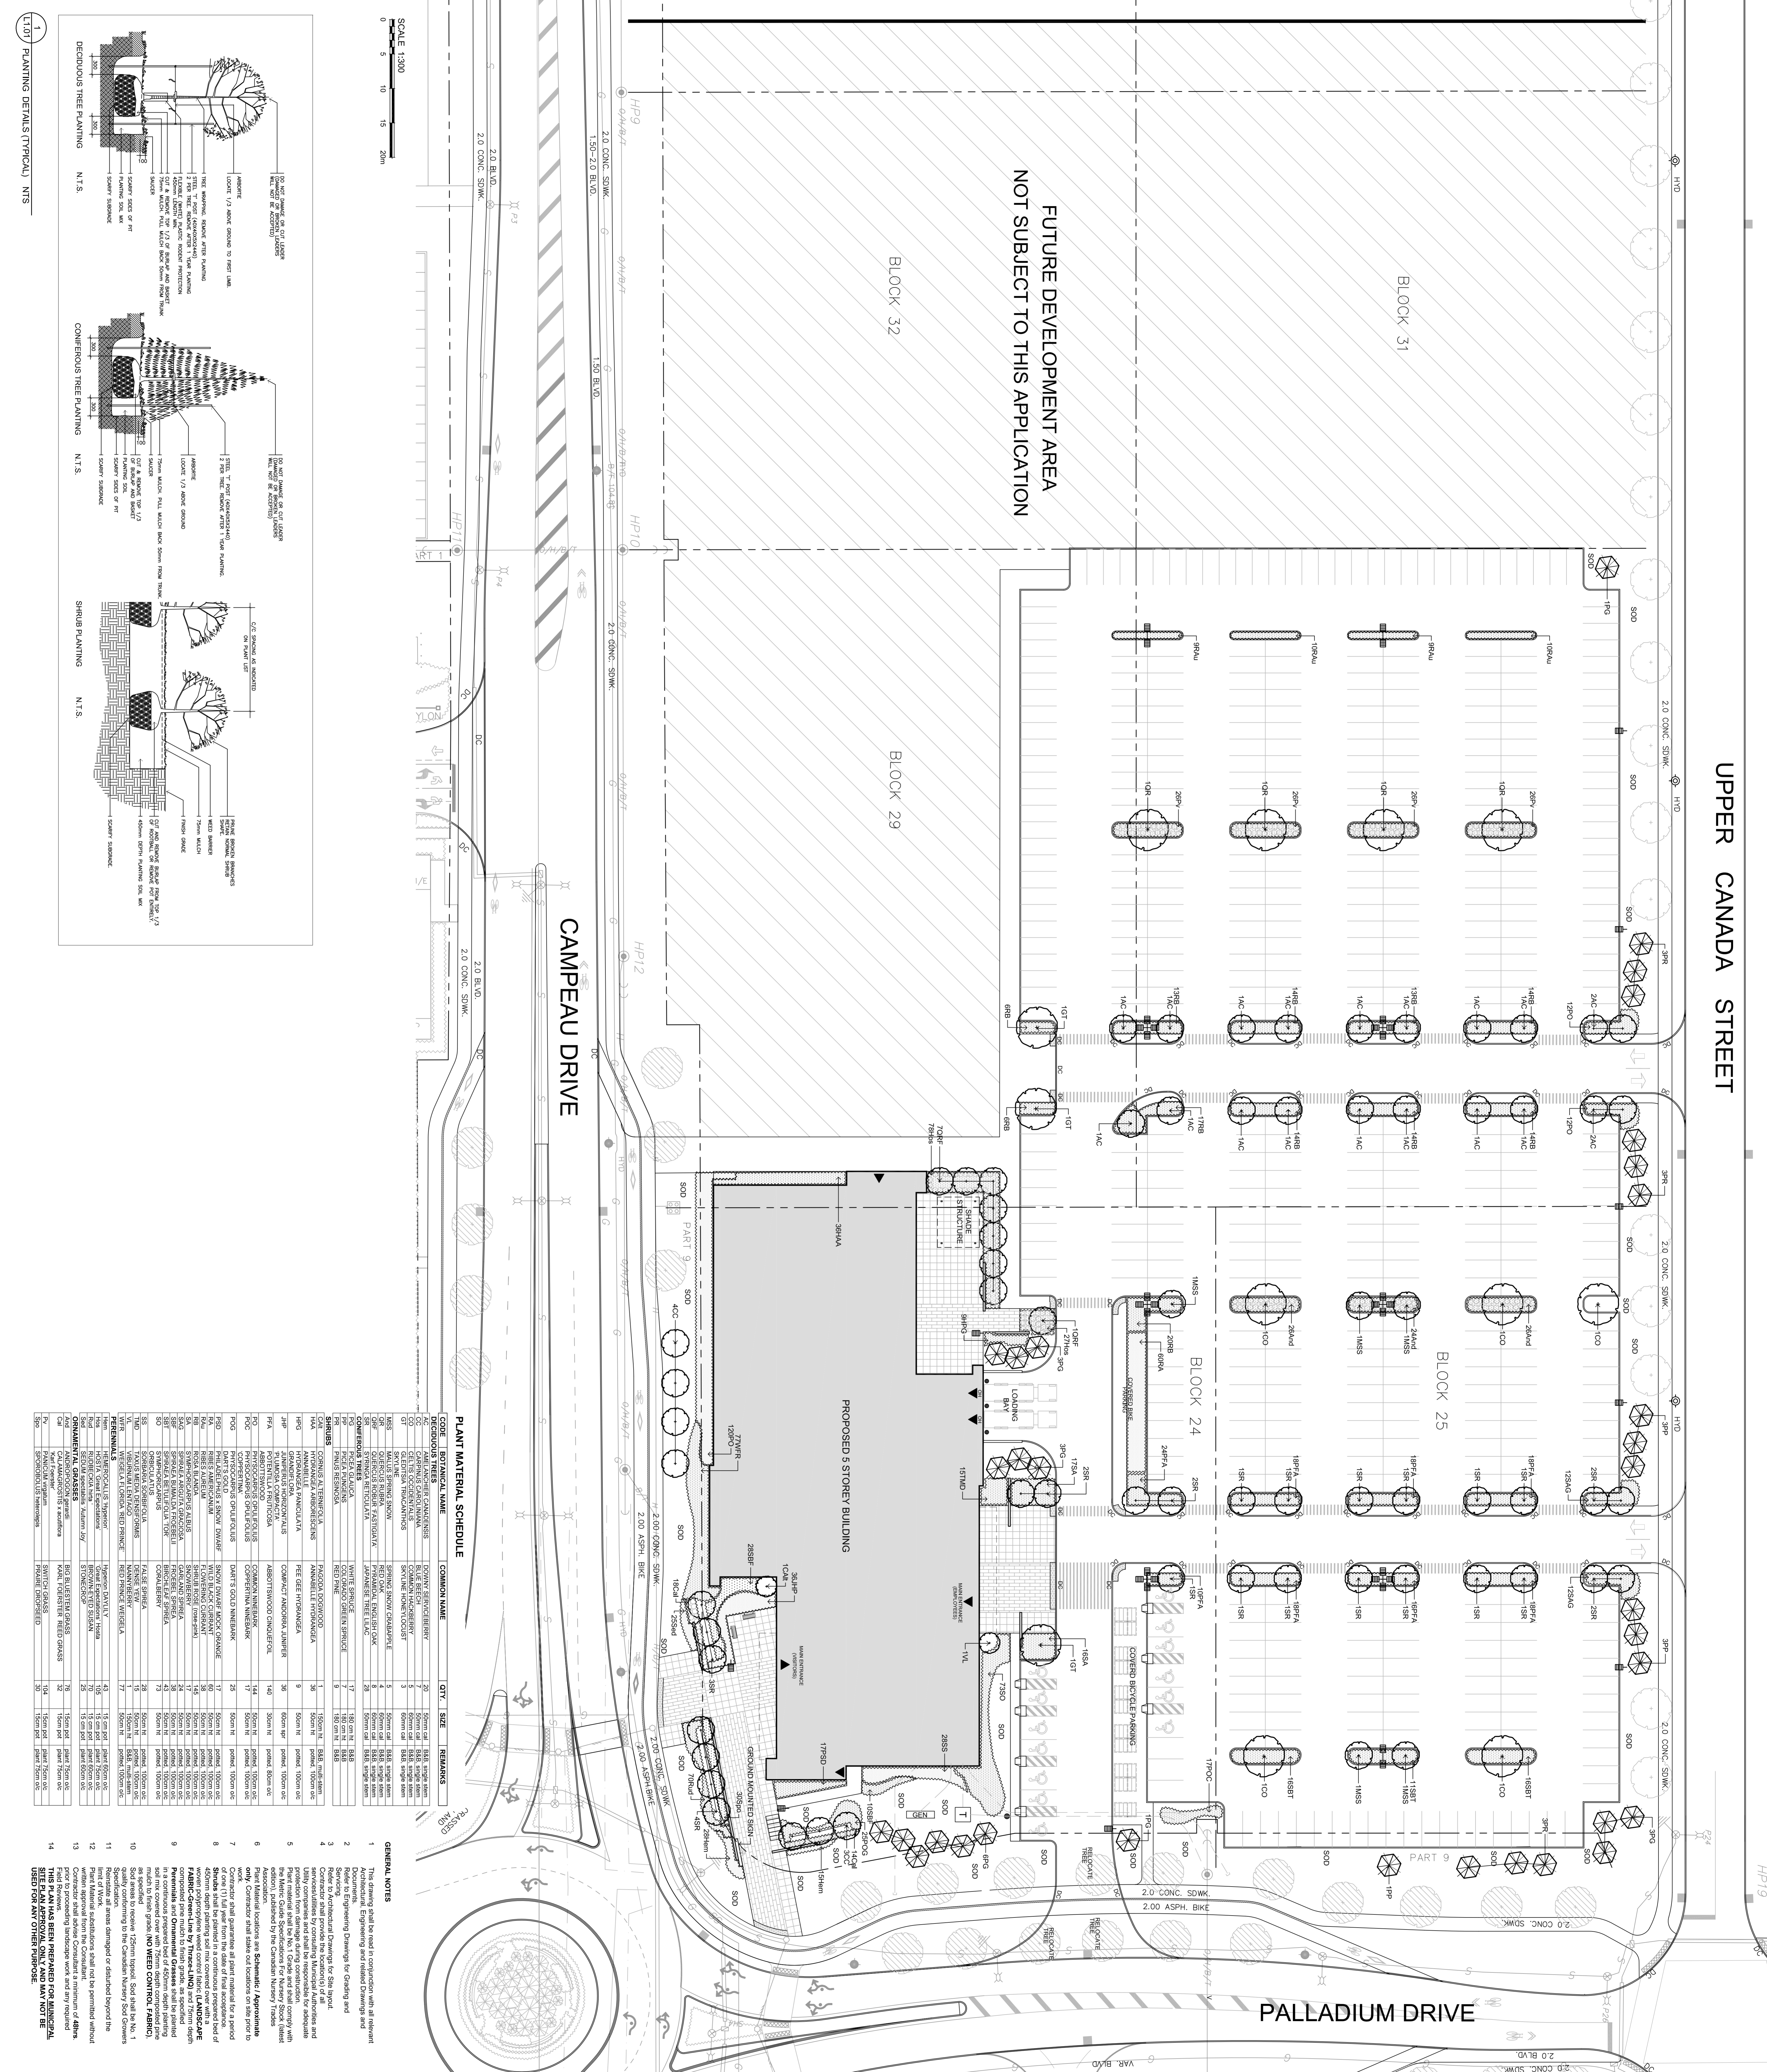

SCALE 1:200
0 5 10 15 20m


1
TYPICAL PLANTING DETAILS (TYPICAL) N.T.S.

PLANT MATERIAL SCHEDULE

CODE	BOTANICAL NAME	COMMON NAME	QTY	SIZE	REMARKS
AC	ACER SACCABINUM	RED BARK MAPLE	20	50cm dbh	REPLACEMENT TREES
AM	ALNUS INCANA	FRITCH'S ALDER	10	50cm dbh	REPLACEMENT TREES
BP	BETULA PENDULA	BEECH	10	50cm dbh	REPLACEMENT TREES
BT	BETULA TORULOSA	BEECH	5	50cm dbh	REPLACEMENT TREES
BT	BETULA TORULOSA	BEECH	5	50cm dbh	REPLACEMENT TREES
CD	CORYLUS CORNUTA	HICKORY	5	50cm dbh	REPLACEMENT TREES
FR	FRAXINUS EUROPEA	FRAXINUS	5	50cm dbh	REPLACEMENT TREES
GR	QUERCUS ROBUR	OAK	5	50cm dbh	REPLACEMENT TREES
HP	HEDERA HELIX	IVY	17	180cm dbh	REPLACEMENT TREES
IT	PLATANUS OCCIDENTALIS	PLATANUS	1	180cm dbh	REPLACEMENT TREES
LA	LARIX LARicina	LARIX	1	180cm dbh	REPLACEMENT TREES
PN	PRUNUS AERUGINOSA	ALMOND	30	50cm dbh	REPLACEMENT TREES
PR	PRUNUS AVIARUM	AVIARUM	5	50cm dbh	REPLACEMENT TREES
SA	SALIX BAYRIANA	SALIX	5	50cm dbh	REPLACEMENT TREES
SP	SPIRÆA EUROPEA	SPIRÆA	10	50cm dbh	REPLACEMENT TREES
SP	SPIRÆA EUROPEA	SPIRÆA	5	50cm dbh	REPLACEMENT TREES
ST	STYFAGIA MEDIA	STYFAGIA	5	50cm dbh	REPLACEMENT TREES
TA	TAXUS CANADENSIS	RED PINE	5	50cm dbh	REPLACEMENT TREES
TR	TRIFOLIUM VIOLEACEUM	RED CLOVER	17	180cm dbh	REPLACEMENT TREES
TR	TRIFOLIUM VIOLEACEUM	RED CLOVER	7	180cm dbh	REPLACEMENT TREES
SH	SIBYRICA ALBA	SHIBYRICA	1	180cm dbh	REPLACEMENT TREES
SH	SIBYRICA ALBA	SHIBYRICA	30	50cm dbh	REPLACEMENT TREES
HY	HYDRANGYEA PANICULATA	PRE DEE HYDRANGEA	9	50cm dbh	REPLACEMENT TREES
HY	HYDRANGYEA PANICULATA	PRE DEE HYDRANGEA	9	50cm dbh	REPLACEMENT TREES
CO	CORONILLA ALBA	COMPACT ANEMONE ALBIFLORA	140	50cm dbh	REPLACEMENT TREES
AD	ADONIS AEMULUM	ADONIS	140	50cm dbh	REPLACEMENT TREES
CO	CORONILLA ALBA	COMPACT ANEMONE ALBIFLORA	14	50cm dbh	REPLACEMENT TREES
DA	DAVIDIA QUONIAM	DAVIDIA	20	50cm dbh	REPLACEMENT TREES
CO	CORONILLA ALBA	COMPACT ANEMONE ALBIFLORA	17	50cm dbh	REPLACEMENT TREES
SI	SIBYRICA ALBA	SHIBYRICA	5	50cm dbh	REPLACEMENT TREES
SI	SIBYRICA ALBA	SHIBYRICA	5	50cm dbh	REPLACEMENT TREES
GENERAL NOTES

- This drawing shall be used in conjunction with all relevant documents, including but not limited to the following:
 - Contract Documents (including but not limited to the following: the Contract, Specifications, Addendums, etc.)
 - Site Plan (including but not limited to the following: the Site Plan, etc.)
 - Other relevant documents
- The Contractor shall be responsible for obtaining all necessary permits and approvals from the relevant authorities.
- The Contractor shall be responsible for the installation and maintenance of the plants shown on this drawing.
- The Contractor shall be responsible for the protection of existing trees and other vegetation on the site.
- The Contractor shall be responsible for the removal and disposal of any debris or materials generated during the installation process.
- The Contractor shall be responsible for the completion and final inspection of the project.
- The Contractor shall be responsible for the provision of all labor and materials necessary for the project.
- The Contractor shall be responsible for the coordination and supervision of all subcontractors.
- The Contractor shall be responsible for the safety of all workers and the public during the project.
- The Contractor shall be responsible for the environmental protection of the site and the surrounding area.
- The Contractor shall be responsible for the quality control and assurance of the project.
- The Contractor shall be responsible for the communication and reporting to the relevant authorities and stakeholders.

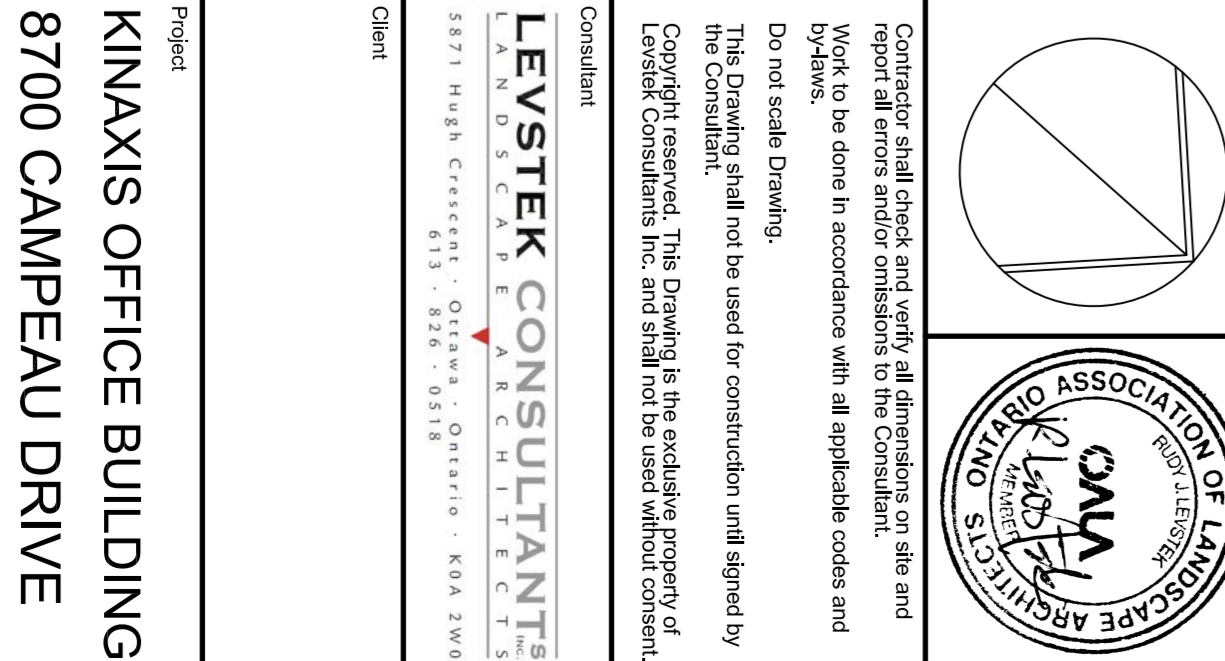

NOT FOR CONSTRUCTION

KINNAxis OFFICE BUILDING
8700 CAMPEAU DRIVE
LANDSCAPE PLAN

DATE: JUNE 2019
DRAWING NO.: L1.01



LEVSTIK CONSULTANT
1000 RIVERVIEW AVENUE
SUITE 100
VANCOUVER, BC V6T 1V6
TEL: 604.681.1111
WWW.LEVSTIK.COM