

1 LEVEL 01 FLOOR PLAN
A101 Scale: 1:100

North

Revisions


Revision Number	Description	Date
1	ISSUED FOR SITE PLAN CONTROL	2019/07/05

Project
KINAXIS OFFICE BUILDING

KANATA, ONT
Drawing
LEVEL 01 FLOOR PLAN

Scale 1:100
Stamp
Drawn A.K.
Checked
Checked
Project No. 18-247
Date 06/17/19
Drawing No. **A101**

2019-07-05 2:58:24 PM

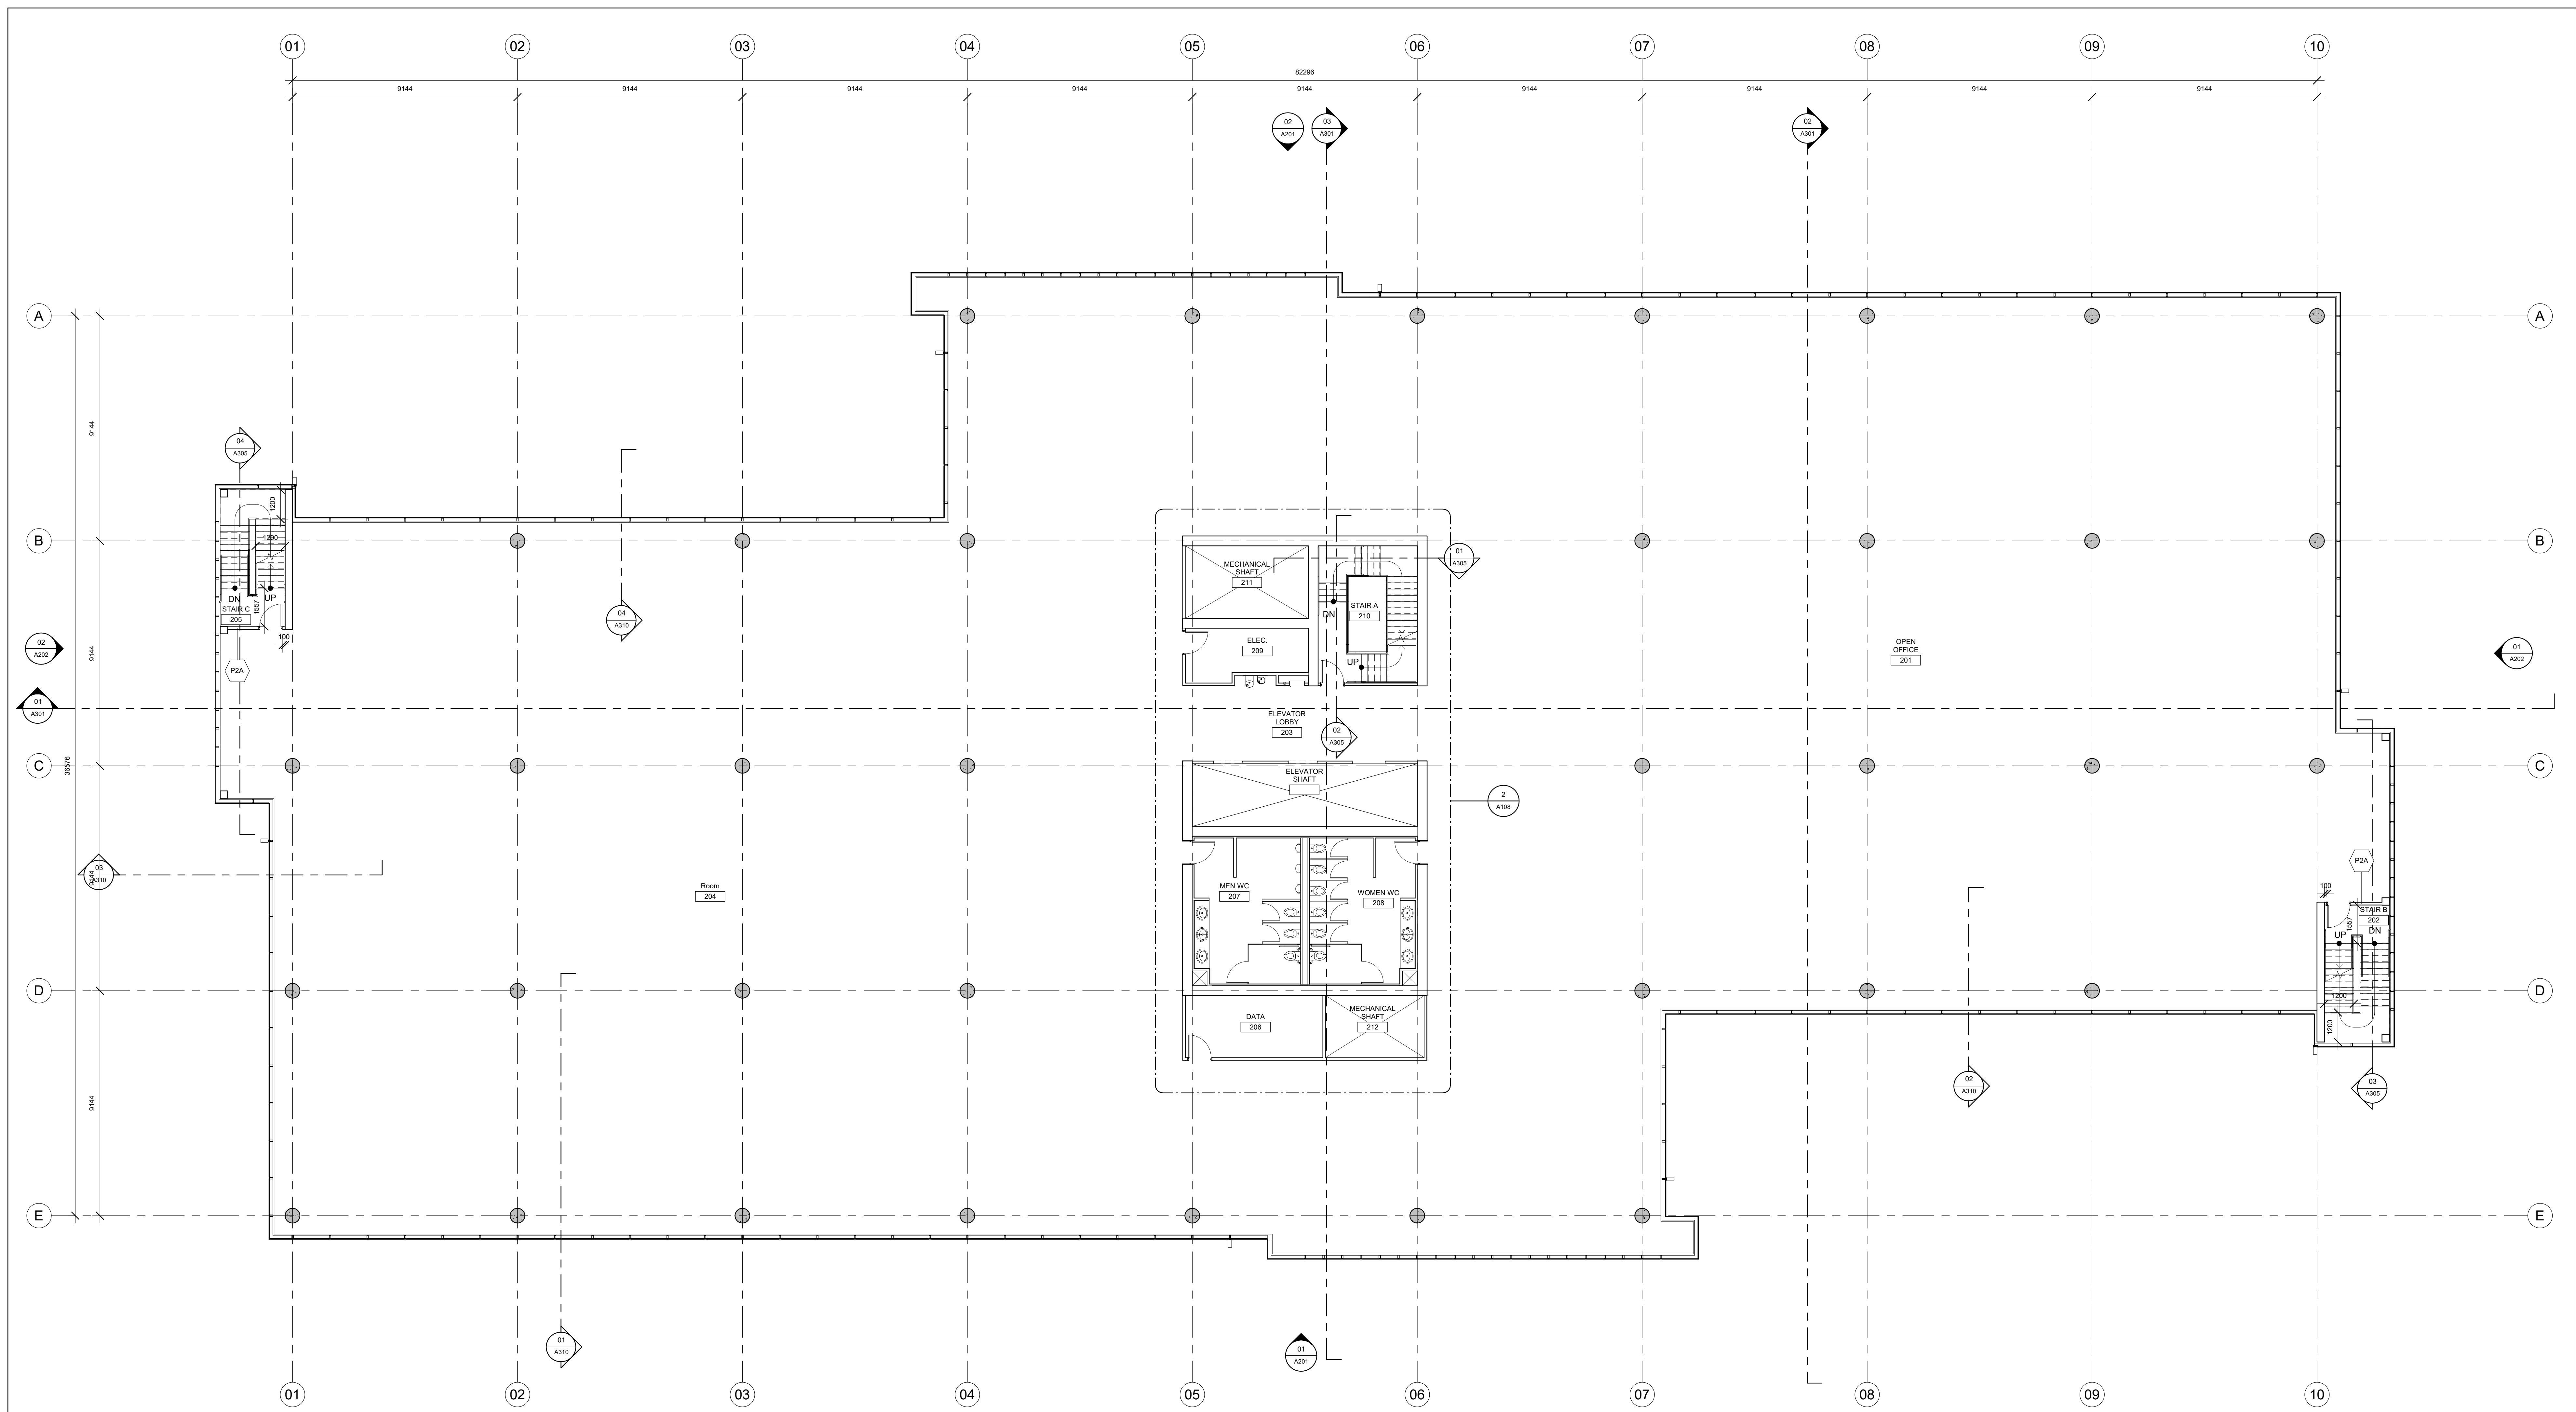

01 LEVEL 02 FLOOR PLAN
 A102 Scale: 1 : 100

North

Revisions

Revision Number	Description	Date
1	ISSUED FOR SITE PLAN CONTROL	2019/07/05

Project

KINAXIS OFFICE BUILDING

KANATA, ONT

Drawing

LEVEL 02 FLOOR PLAN


Scale 1 : 100 Stamp

Drawn A.K.
 Checked
 Checker



Project No. 18-247
 Date 06/20/19
 Drawing No. **A102**

2019-07-05 2:58:27 PM

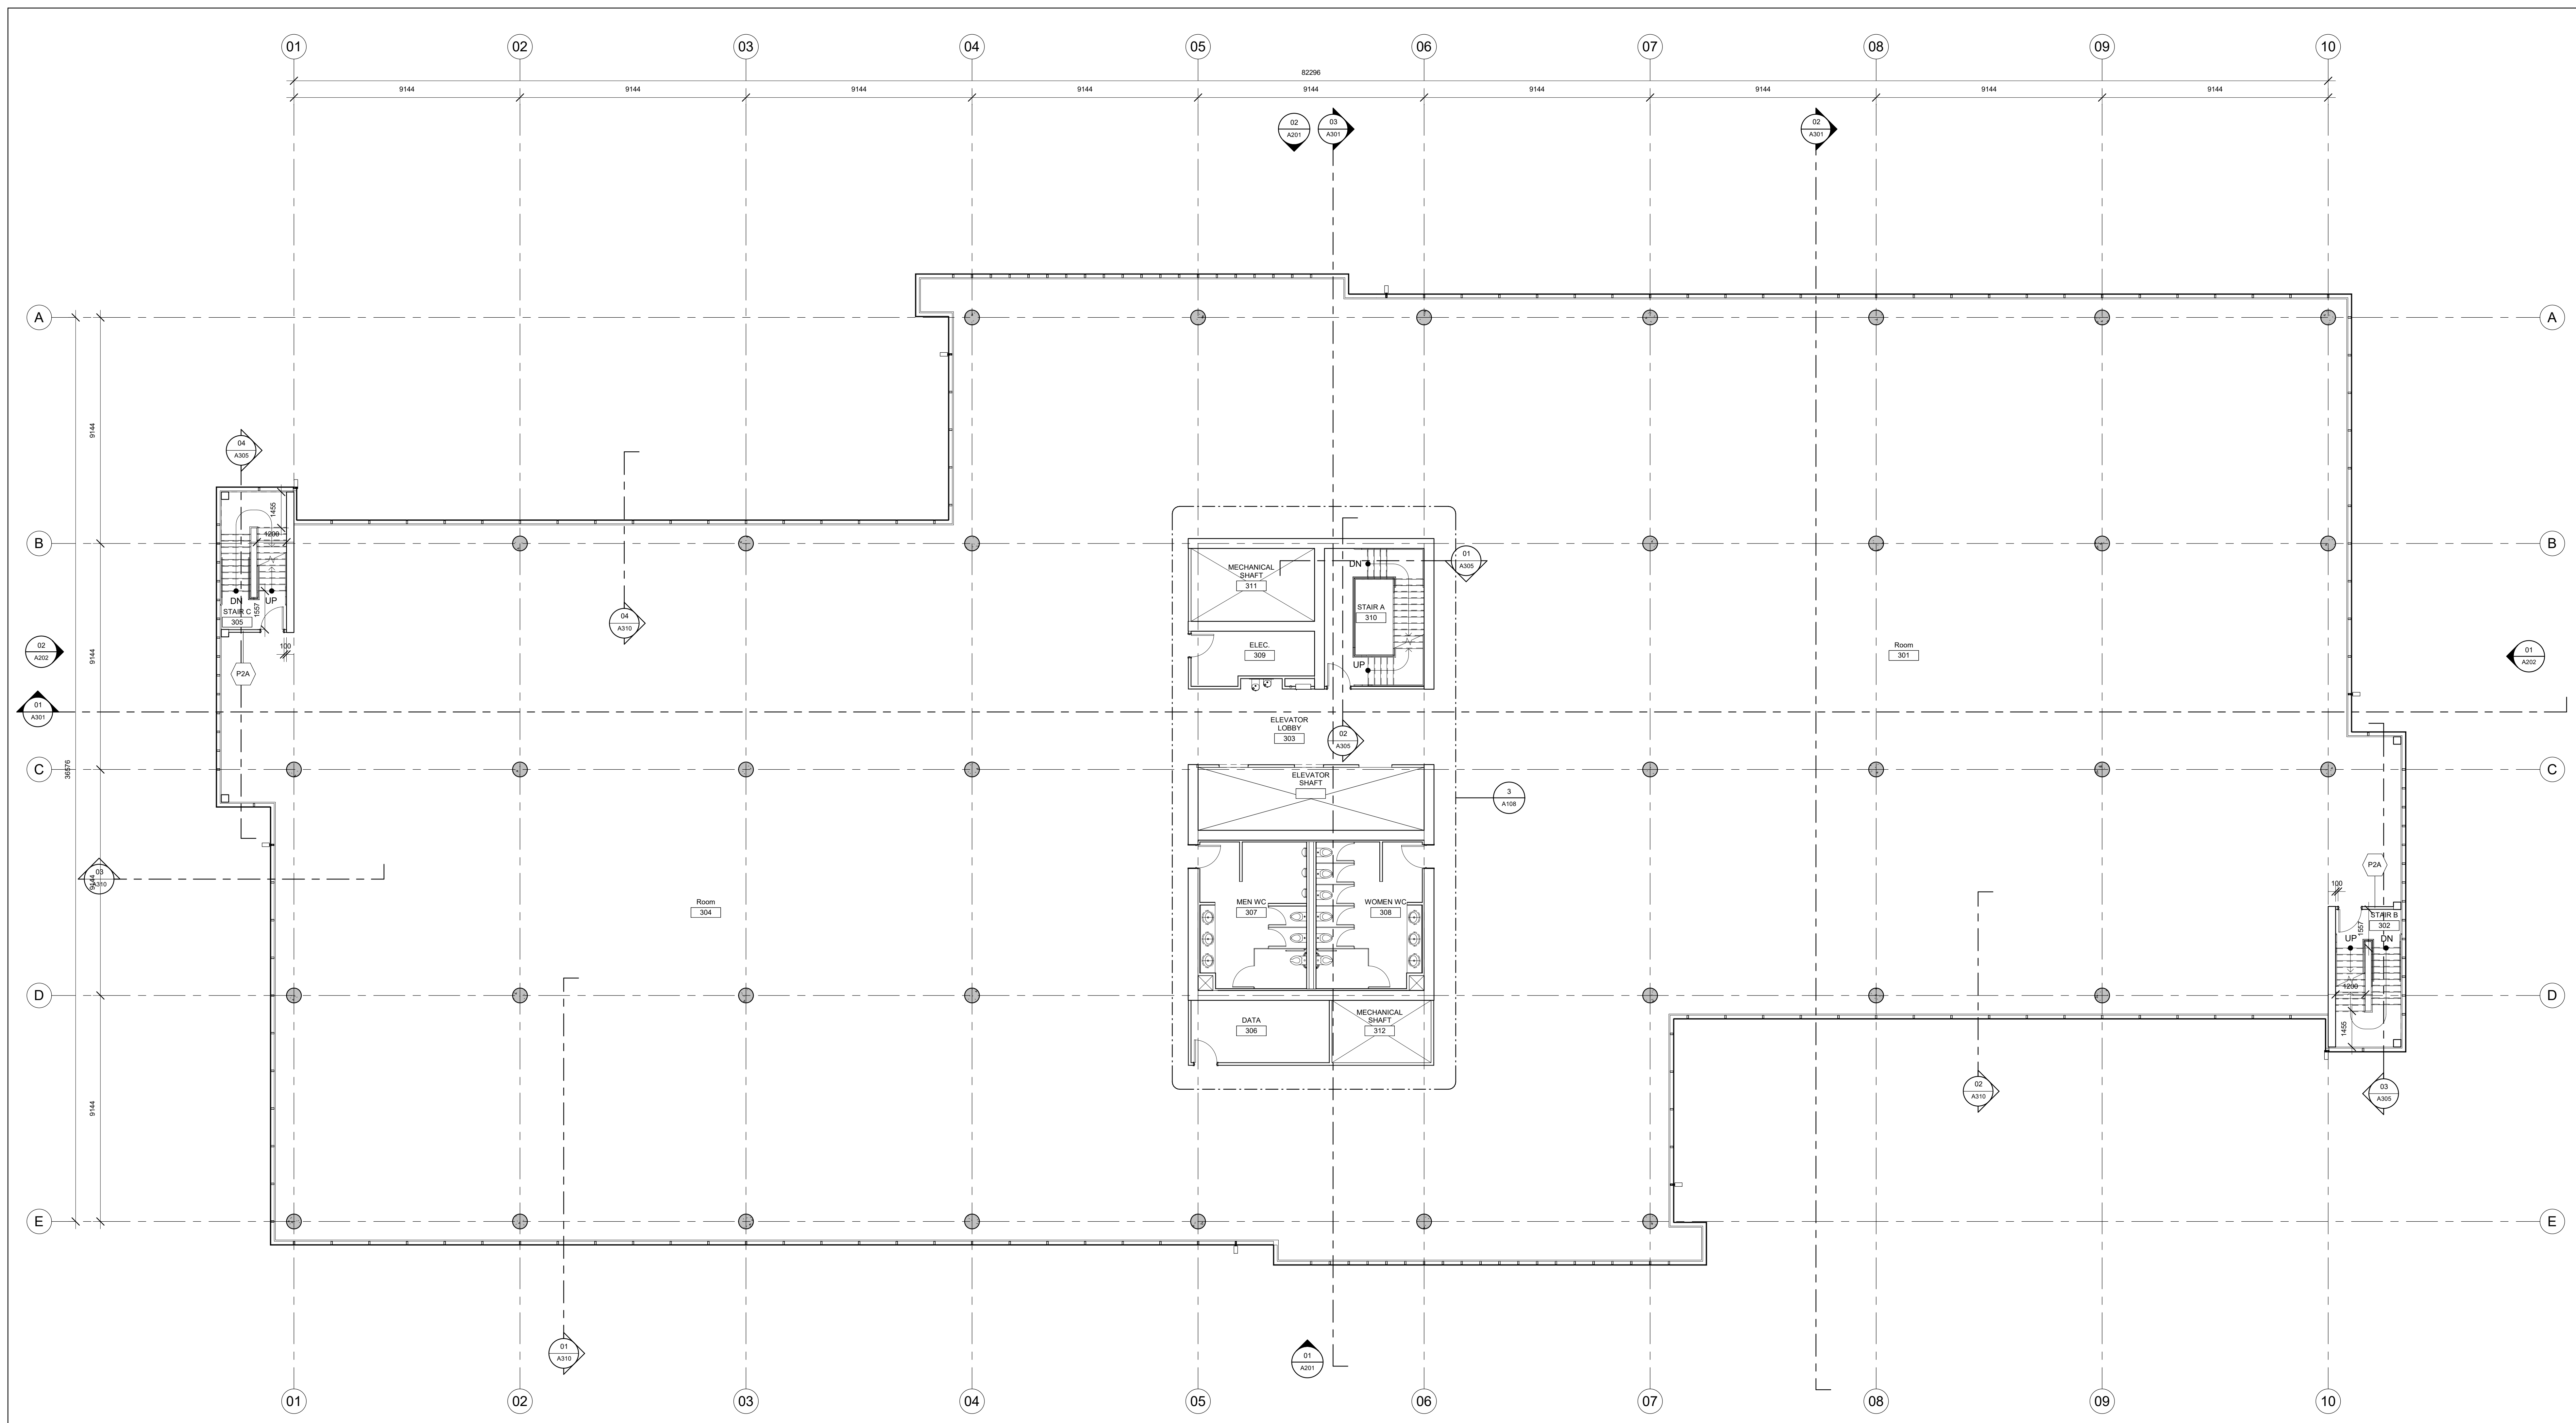

01 LEVEL 03 FLOOR PLAN
A103 Scale: 1 : 100

North

Revisions

Revision Number	Description	Date
1	ISSUED FOR SITE PLAN CONTROL	2019/07/05

Project

KINAXIS OFFICE BUILDING

KANATA, ONT

Drawing

LEVEL 03 FLOOR PLAN

Scale 1 : 100

Drawn A.K.

Checked


Checker



Project No. 18-247

Date 06/20/19

Drawing No. **A103**

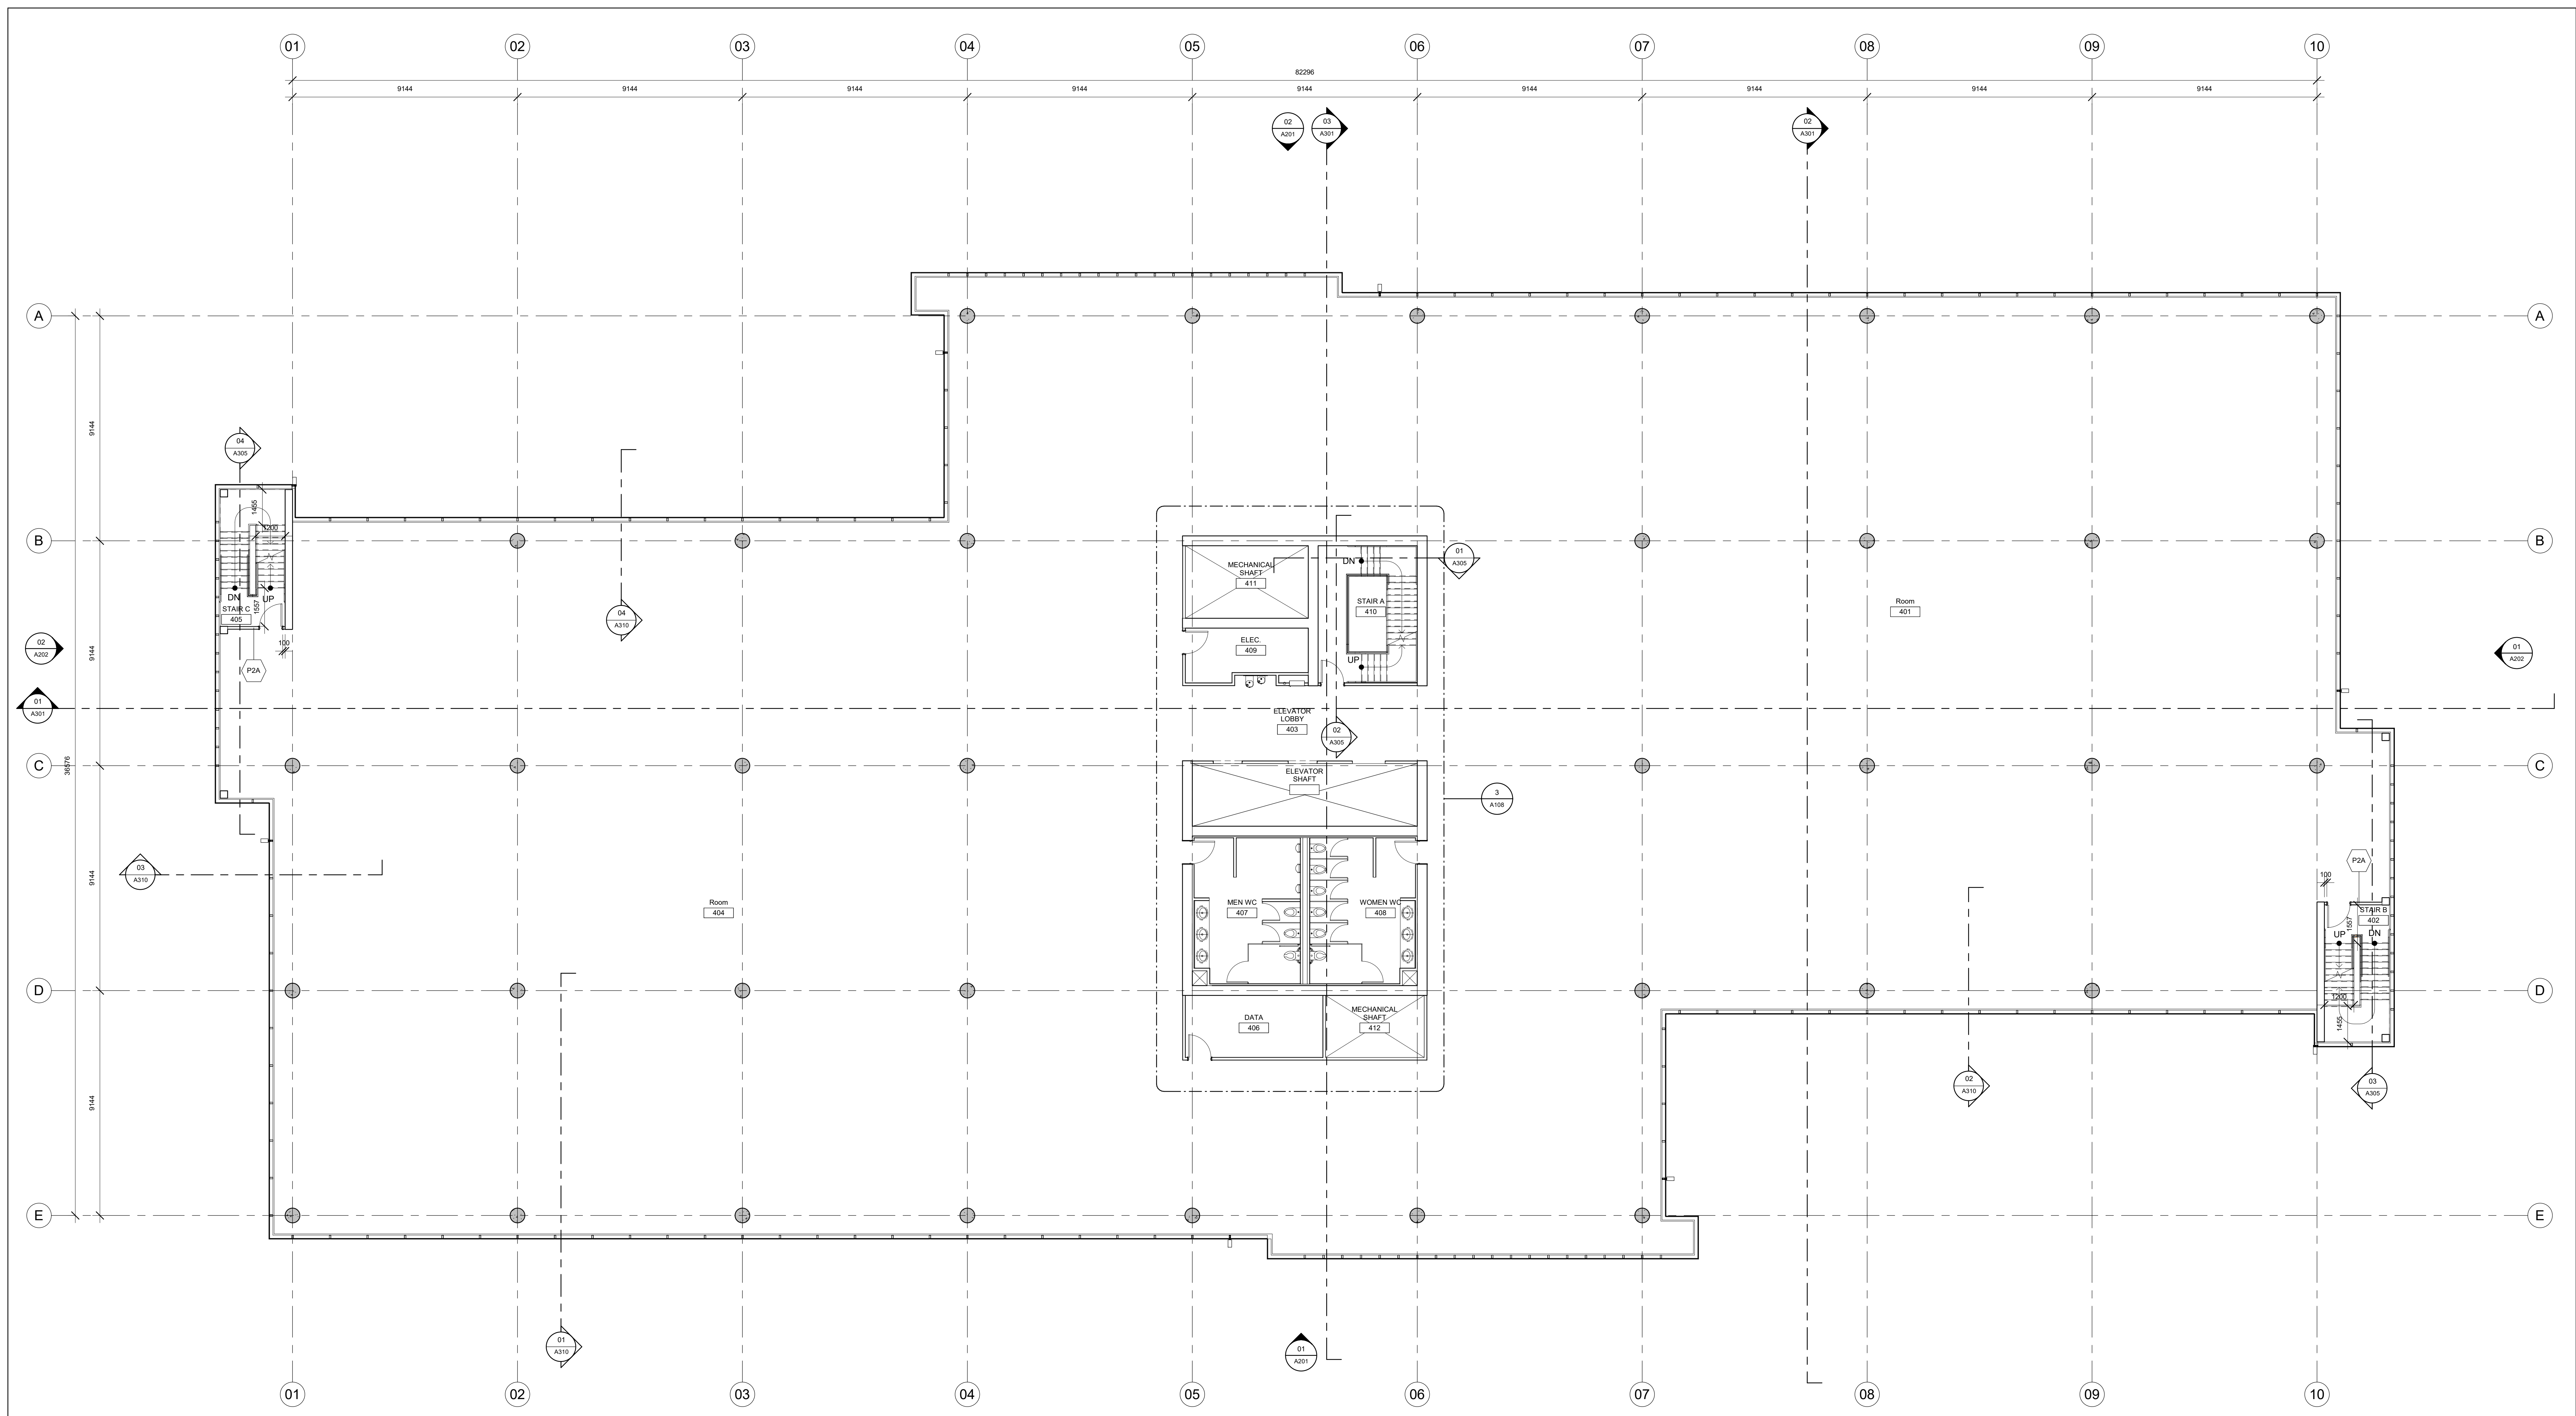

01 LEVEL 04 FLOOR PLAN
A104 Scale: 1:100

North

Revisions

Revision Number	Description	Date
1	ISSUED FOR SITE PLAN CONTROL	2019/07/05

Project

KINAXIS OFFICE BUILDING

KANATA, ONT

Drawing


LEVEL 04 FLOOR PLAN

Scale 1:100

Stamp

Drawn A.K.

Checked by [Signature]

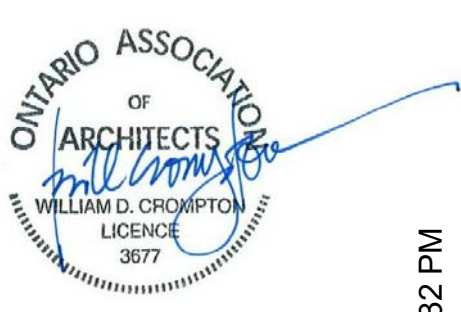


Project No. 18-247

Drawing No.

Date 06/20/19

A104

2019-07-05 2:58:32 PM

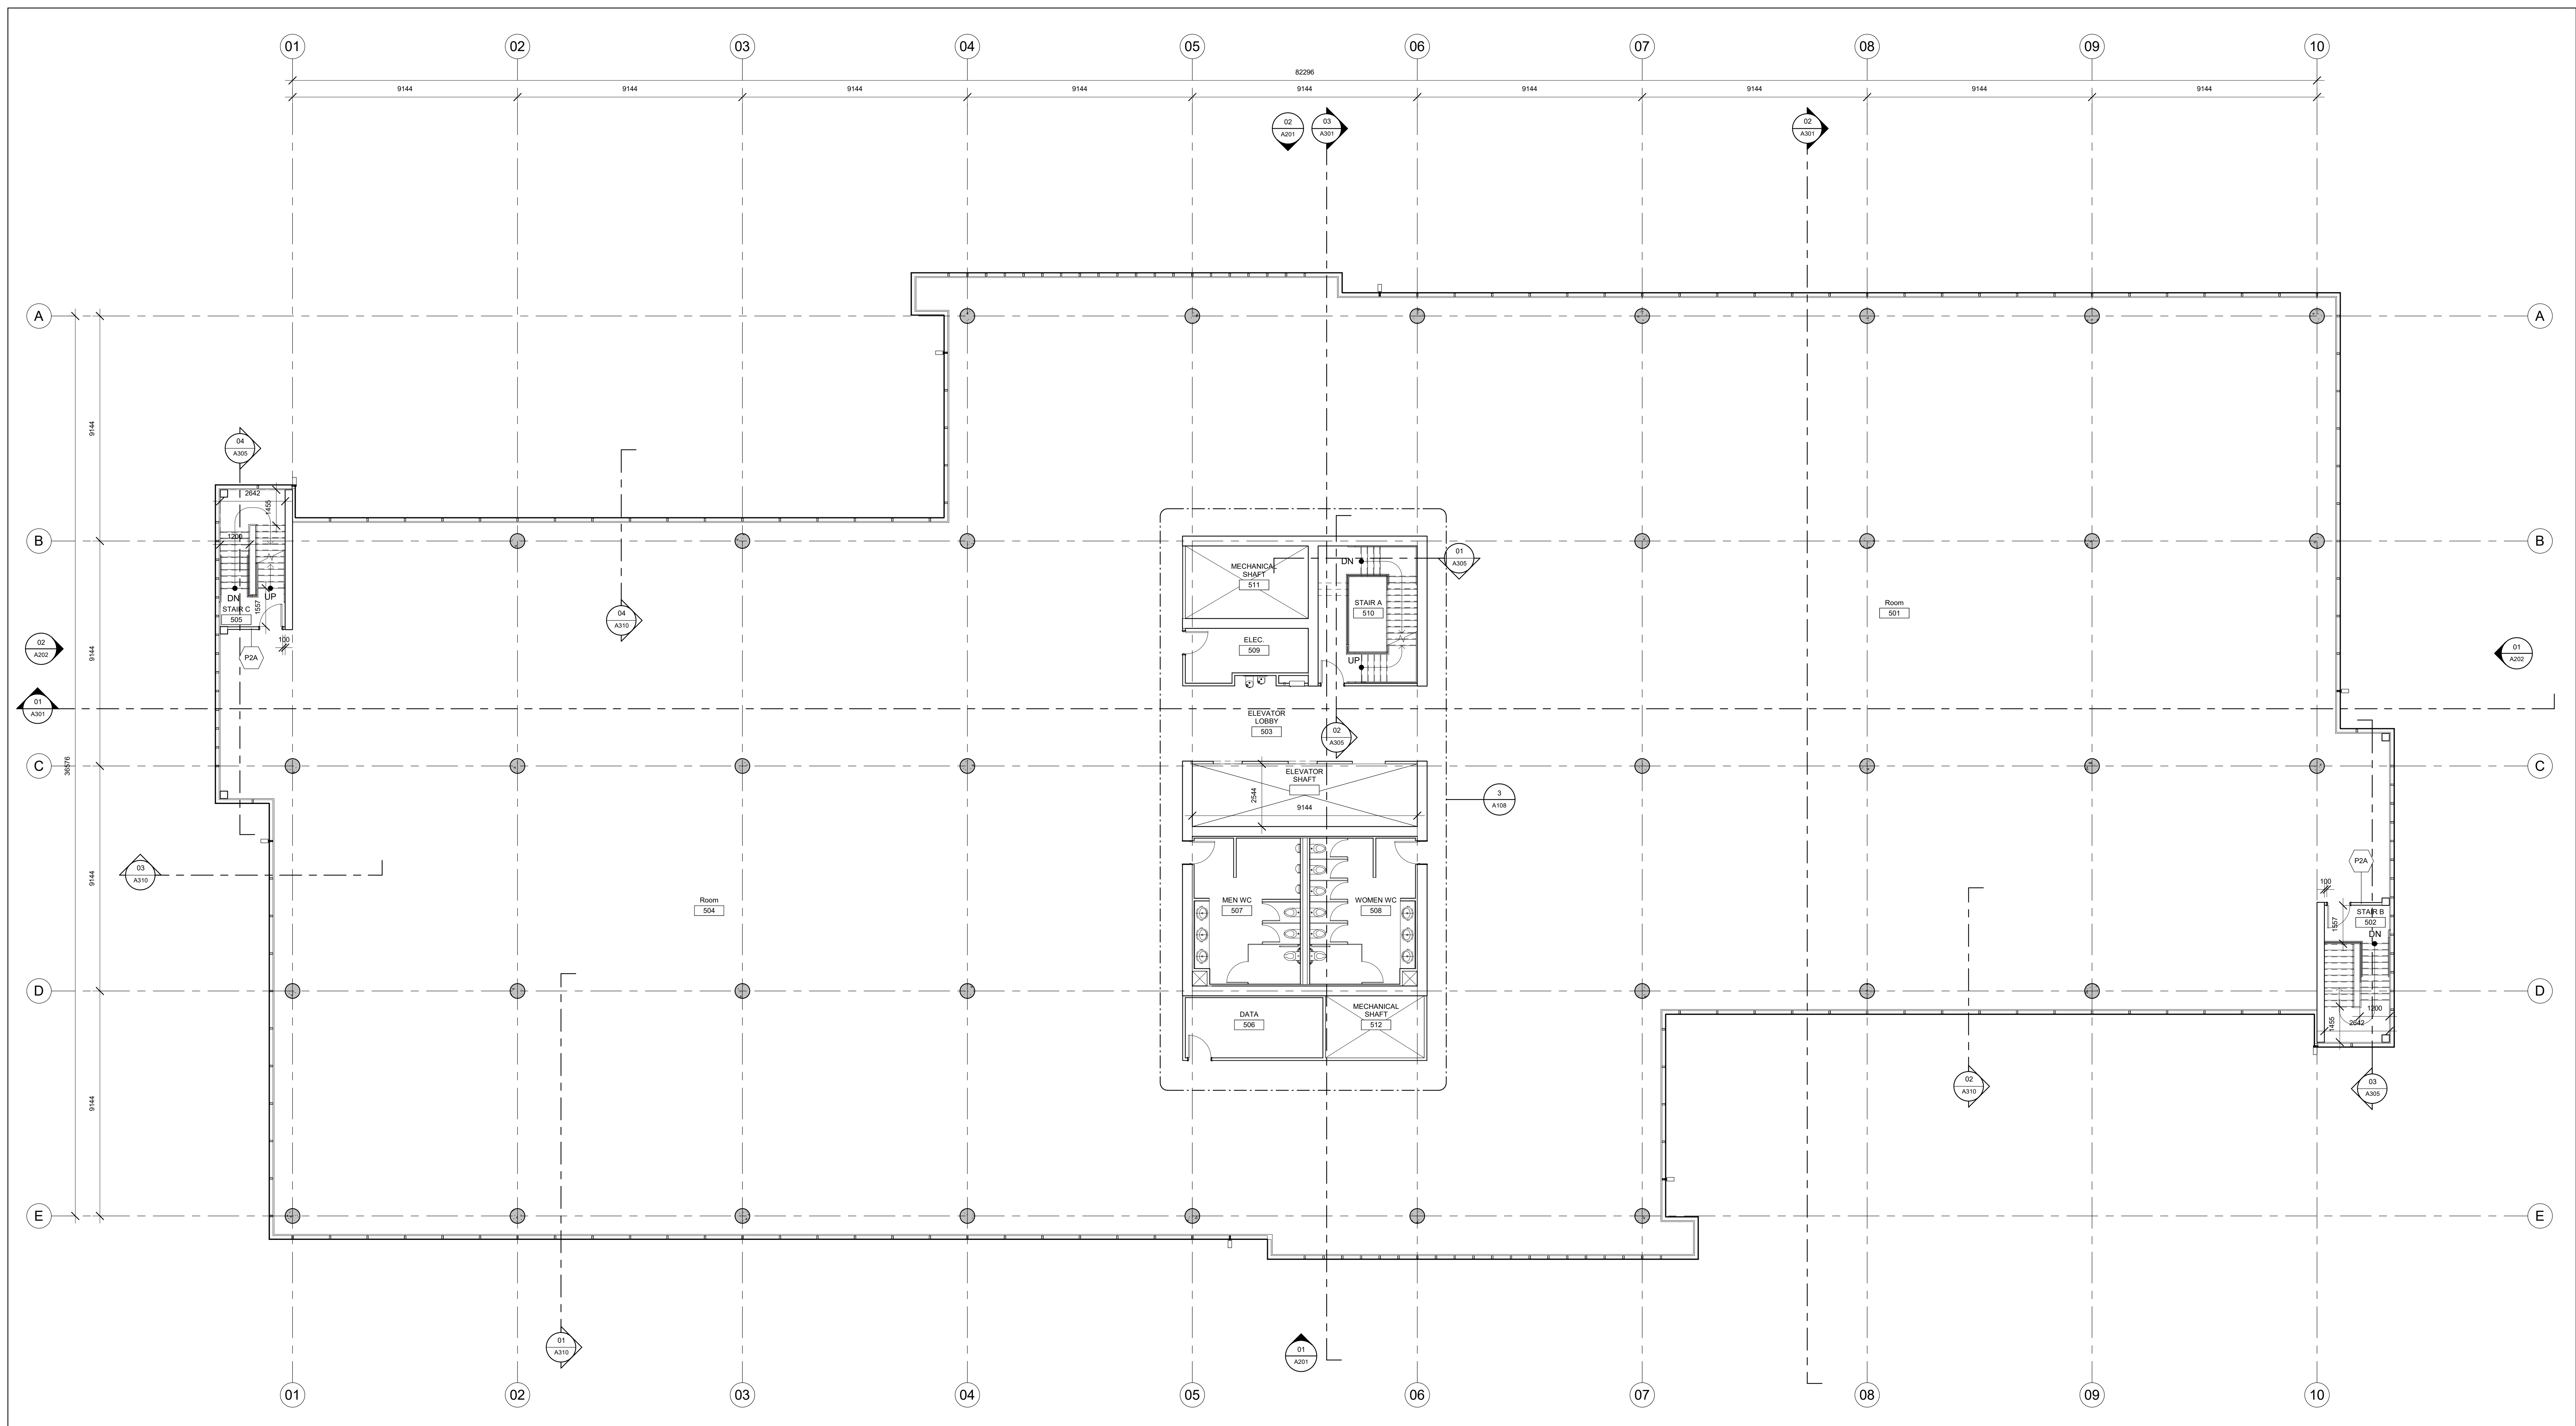

01 LEVEL 05 FLOOR PLAN
A105 Scale: 1 : 100

North


Revision Number	Description	Date
1	ISSUED FOR SITE PLAN CONTROL	2019/07/05

Project
KINAXIS OFFICE BUILDING

KANATA, ONT
Drawing
LEVEL 05 FLOOR PLAN

Scale 1 : 100
Stamp
Drawn A.K.
Checked
Checker

Project No. 18-247
Date 06/20/19
Drawing No. **A105**

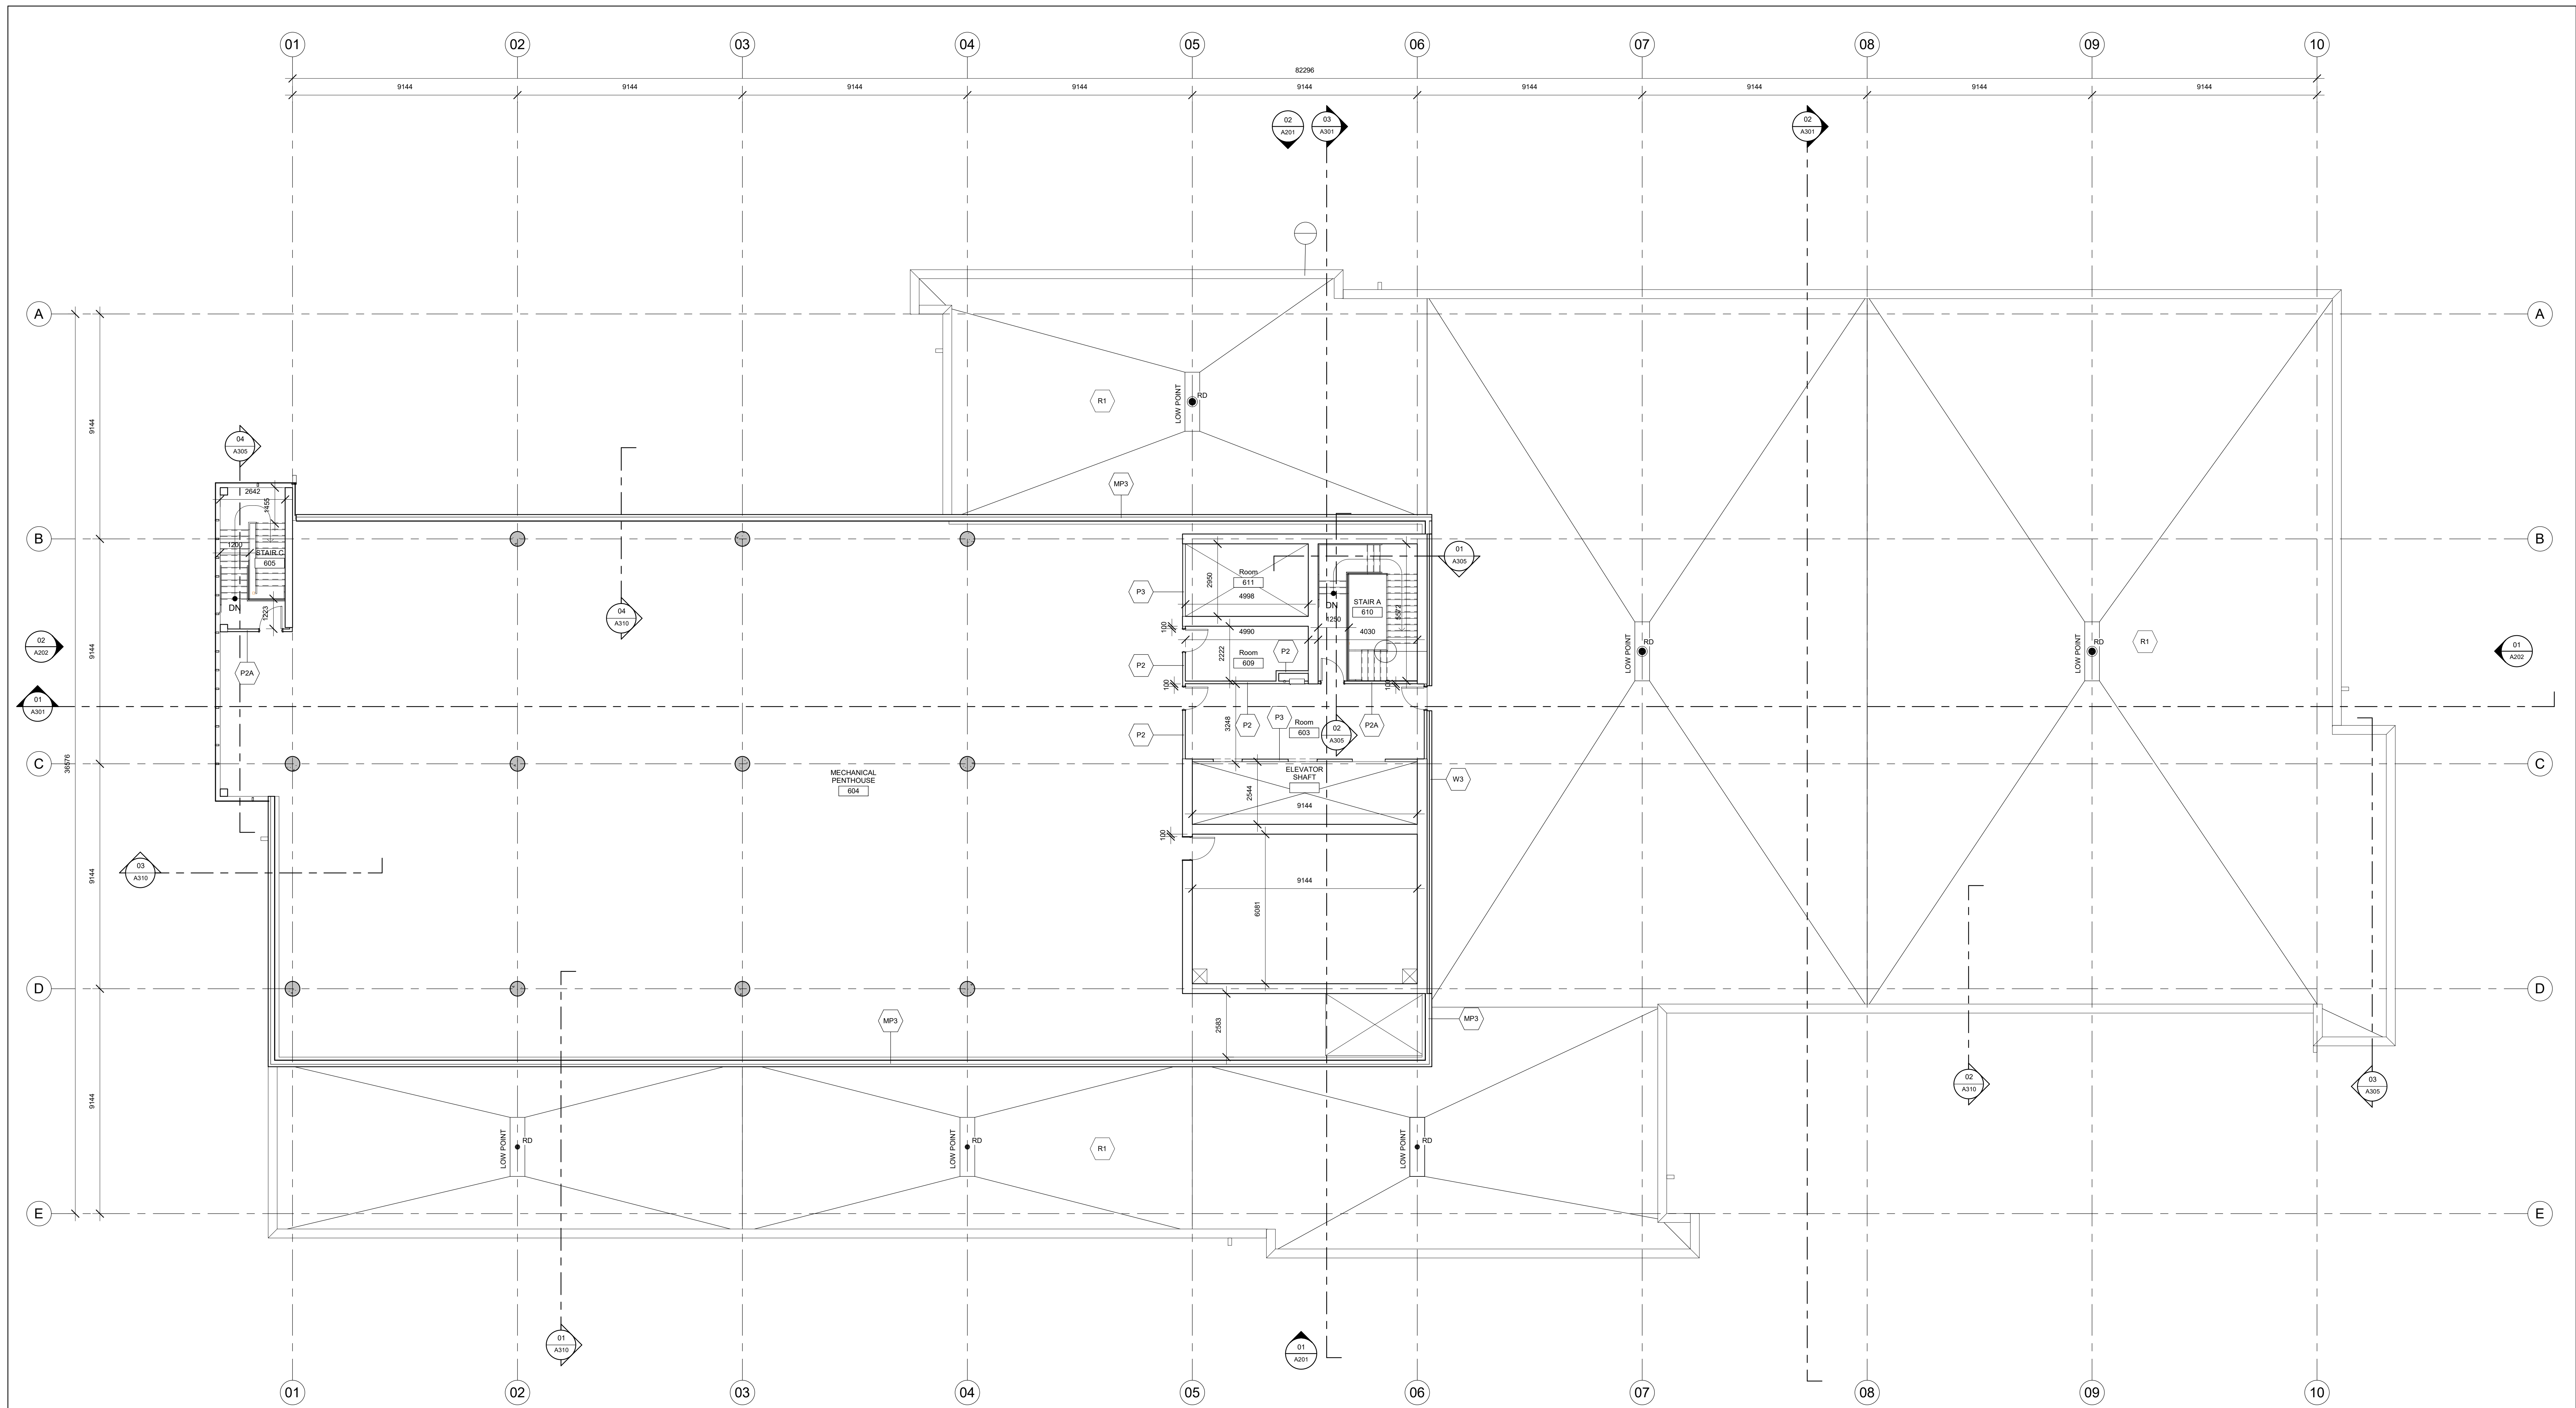

1 PENTHOUSE FLOOR PLAN
 A106 Scale: 1 : 100

North

Revisions

Revision Number	Description	Date
1	ISSUED FOR SITE PLAN CONTROL	2019/07/05

Project

KINAXIS OFFICE BUILDING

KANATA, ONT

Drawing

**ROOF
 PLAN/MECHANICAL
 PENTHOUSE**

Scale 1 : 100

Stamp

Drawn

A.K.

Checked

Checker




Project No. 18-247

Drawing No.

Date 06/24/19

A106

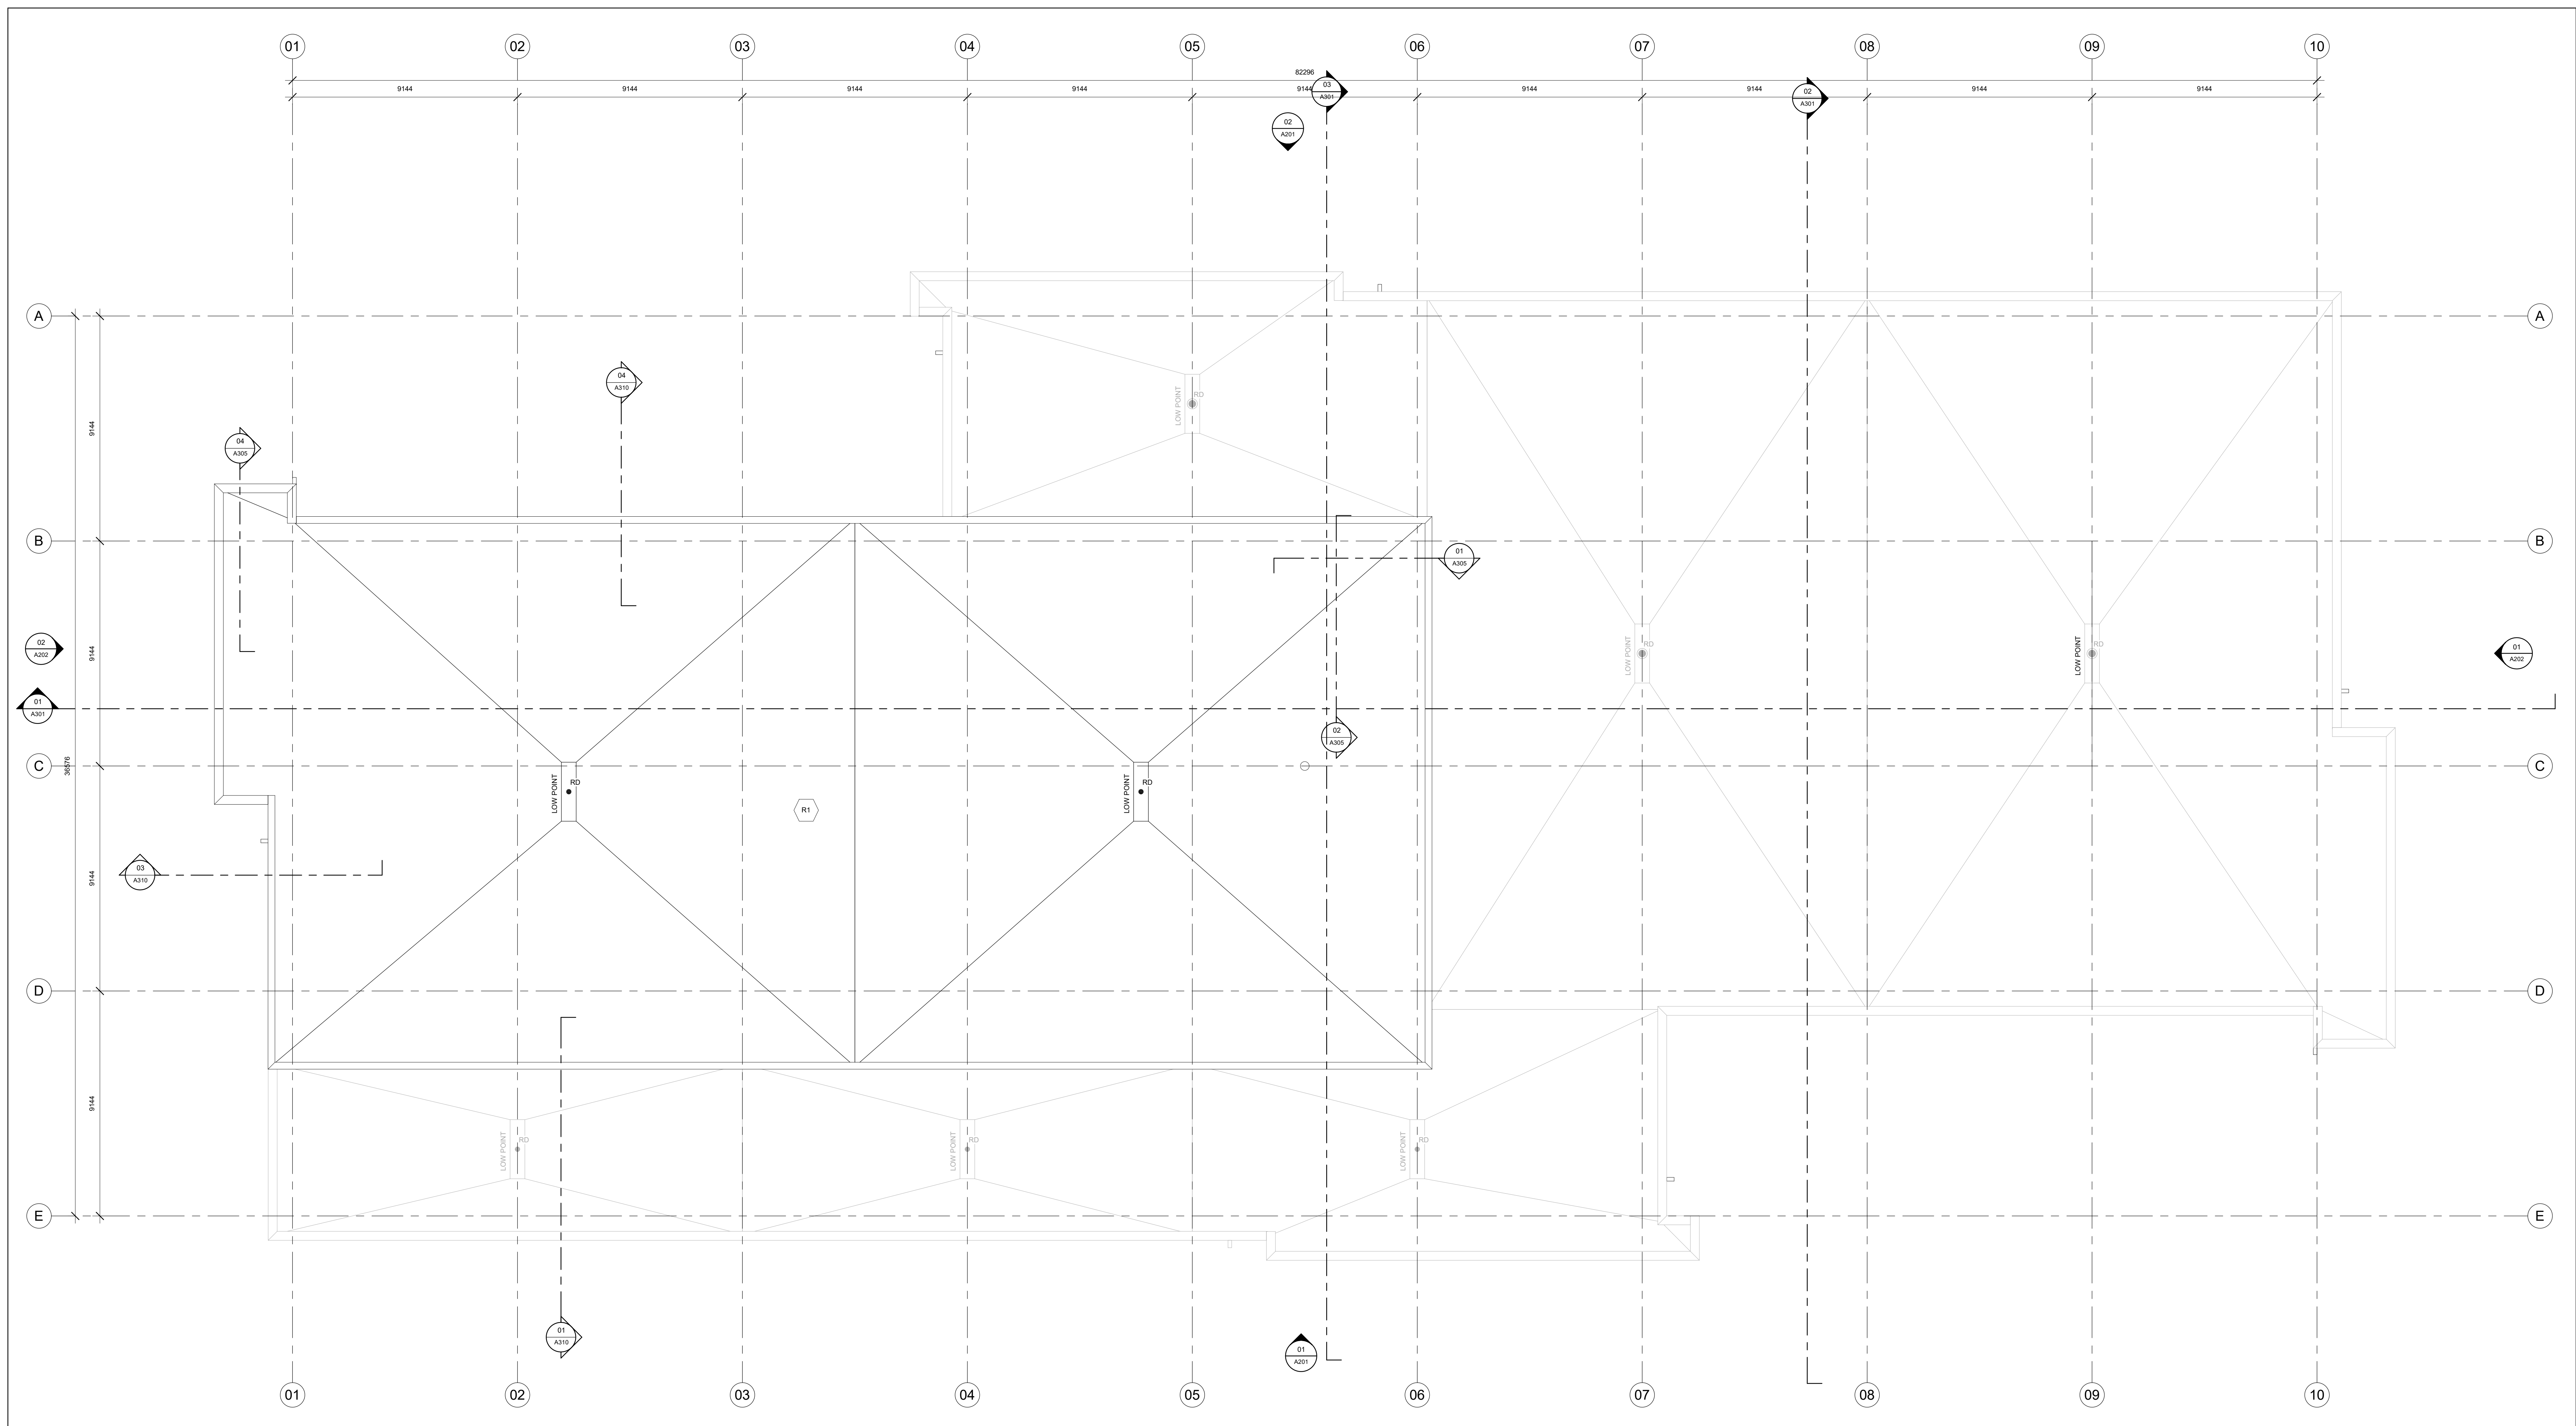

01 PENTHOUSE ROOF
A107 Scale: 1 : 100

North

Revisions

Revision Number	Description	Date
1	ISSUED FOR SITE PLAN CONTROL	2019/07/05

Project

KINAXIS OFFICE BUILDING

KANATA, ONT

Mechanical
PENTHOUSE ROOF
PLAN

Scale 1 : 100

Drawn Author
Checked Checker




Project No. 18-247
Date 06/25/19

Drawing No. **A107**


2019-07-05 2:58:38 PM

ELEVATION LEGEND

- VP1 - VISION PANEL
- VP2 - VISION PANEL
- SP1 - SPANDREL PANEL
- MP1 - ALUMINUM COMPOSITE METAL PANEL TYPE 1 METALLIC SILVER
- MP2 - ALUMINUM COMPOSITE METAL PANEL TYPE 2 RED
- MP3 - INSULATED METAL PANEL GREY
- FL1 - PREFINISHED METAL FLASHING/PARAPET CAP

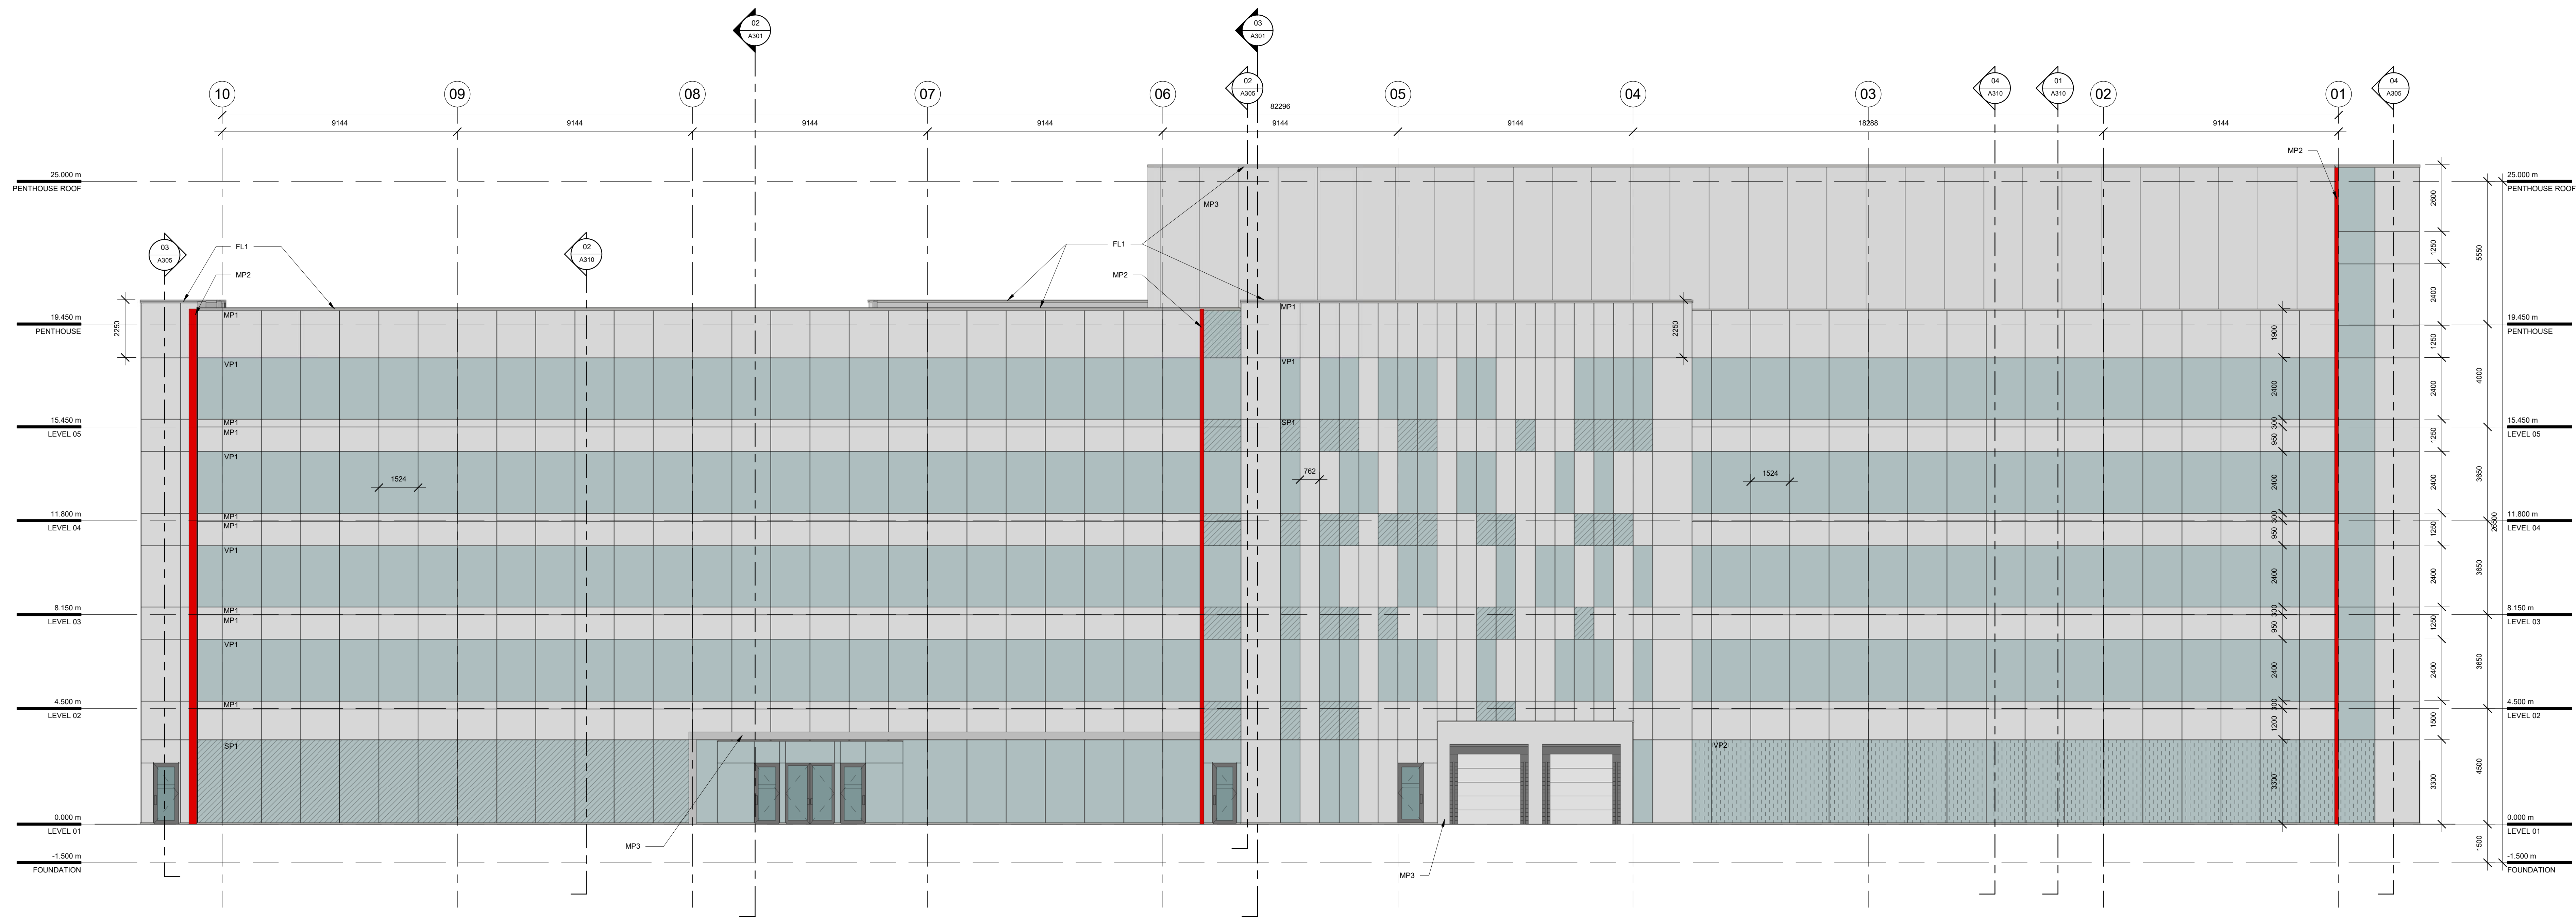

02 NORTH ELEVATION
A201 Scale: 1 : 100

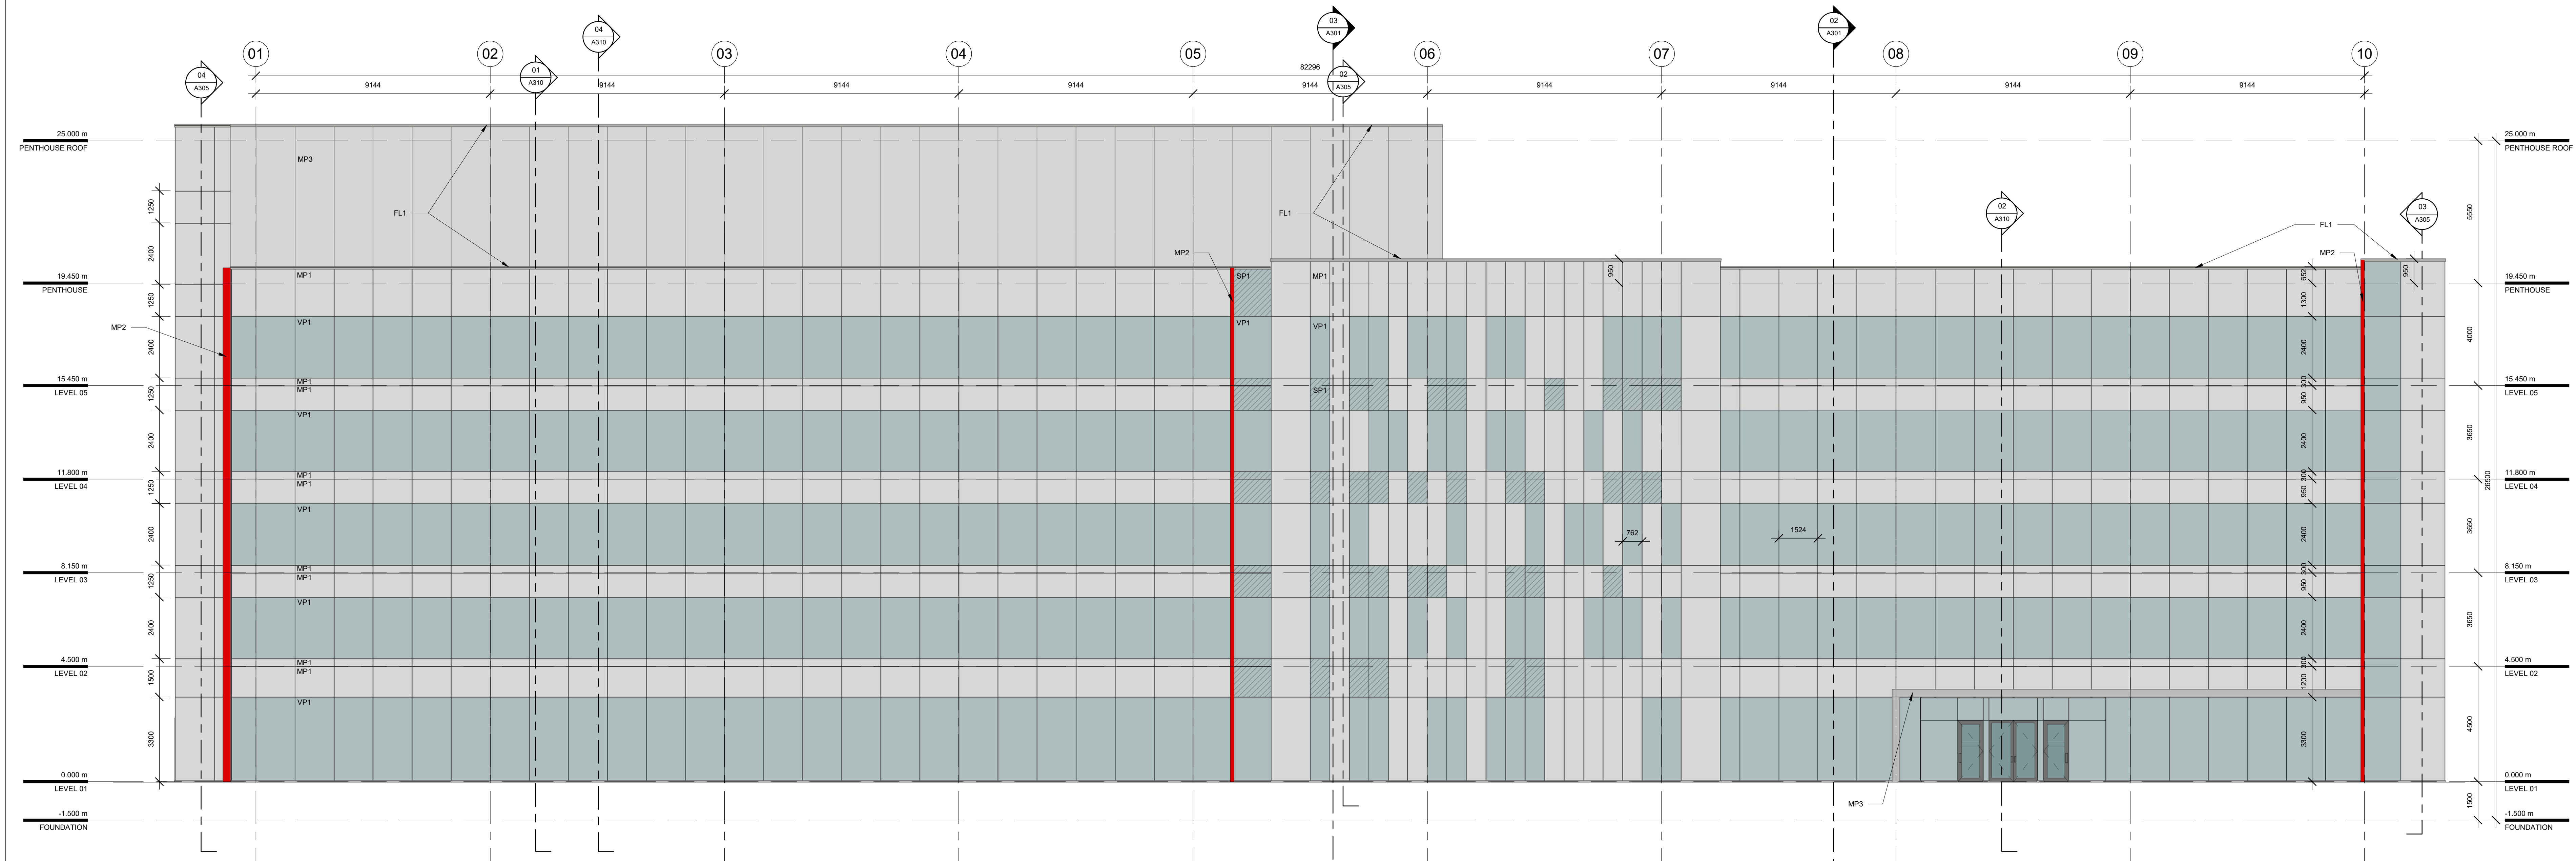

01 SOUTH ELEVATION
A201 Scale: 1 : 100

North

Revisions

Revision Number	Description	Date
1	ISSUED FOR SITE PLAN CONTROL	2019/07/05

Project

KINAXIS OFFICE BUILDING

KANATA, ONT

Drawing

SOUTH & NORTH ELEVATIONS

Scale

1 : 100


Stamp

Drawn

Author

Checked

Checker

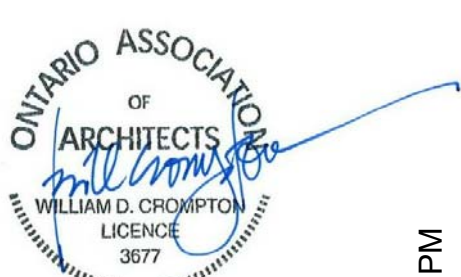

Project No.

18-247

Drawing No.


A201

Date


06/20/19

ELEVATION LEGEND

- VP1 - VISION PANEL
- VP2 - VISION PANEL
- SP1 - SPANDREL PANEL
- MP1 - ALUMINUM COMPOSITE METAL PANEL TYPE 1 METALLIC SILVER
- MP2 - ALUMINUM COMPOSITE METAL PANEL TYPE 2 RED
- MP3 - INSULATED METAL PANEL GREY
- FL1 - PREFINISHED METAL FLASHING/PARAMPET CAP

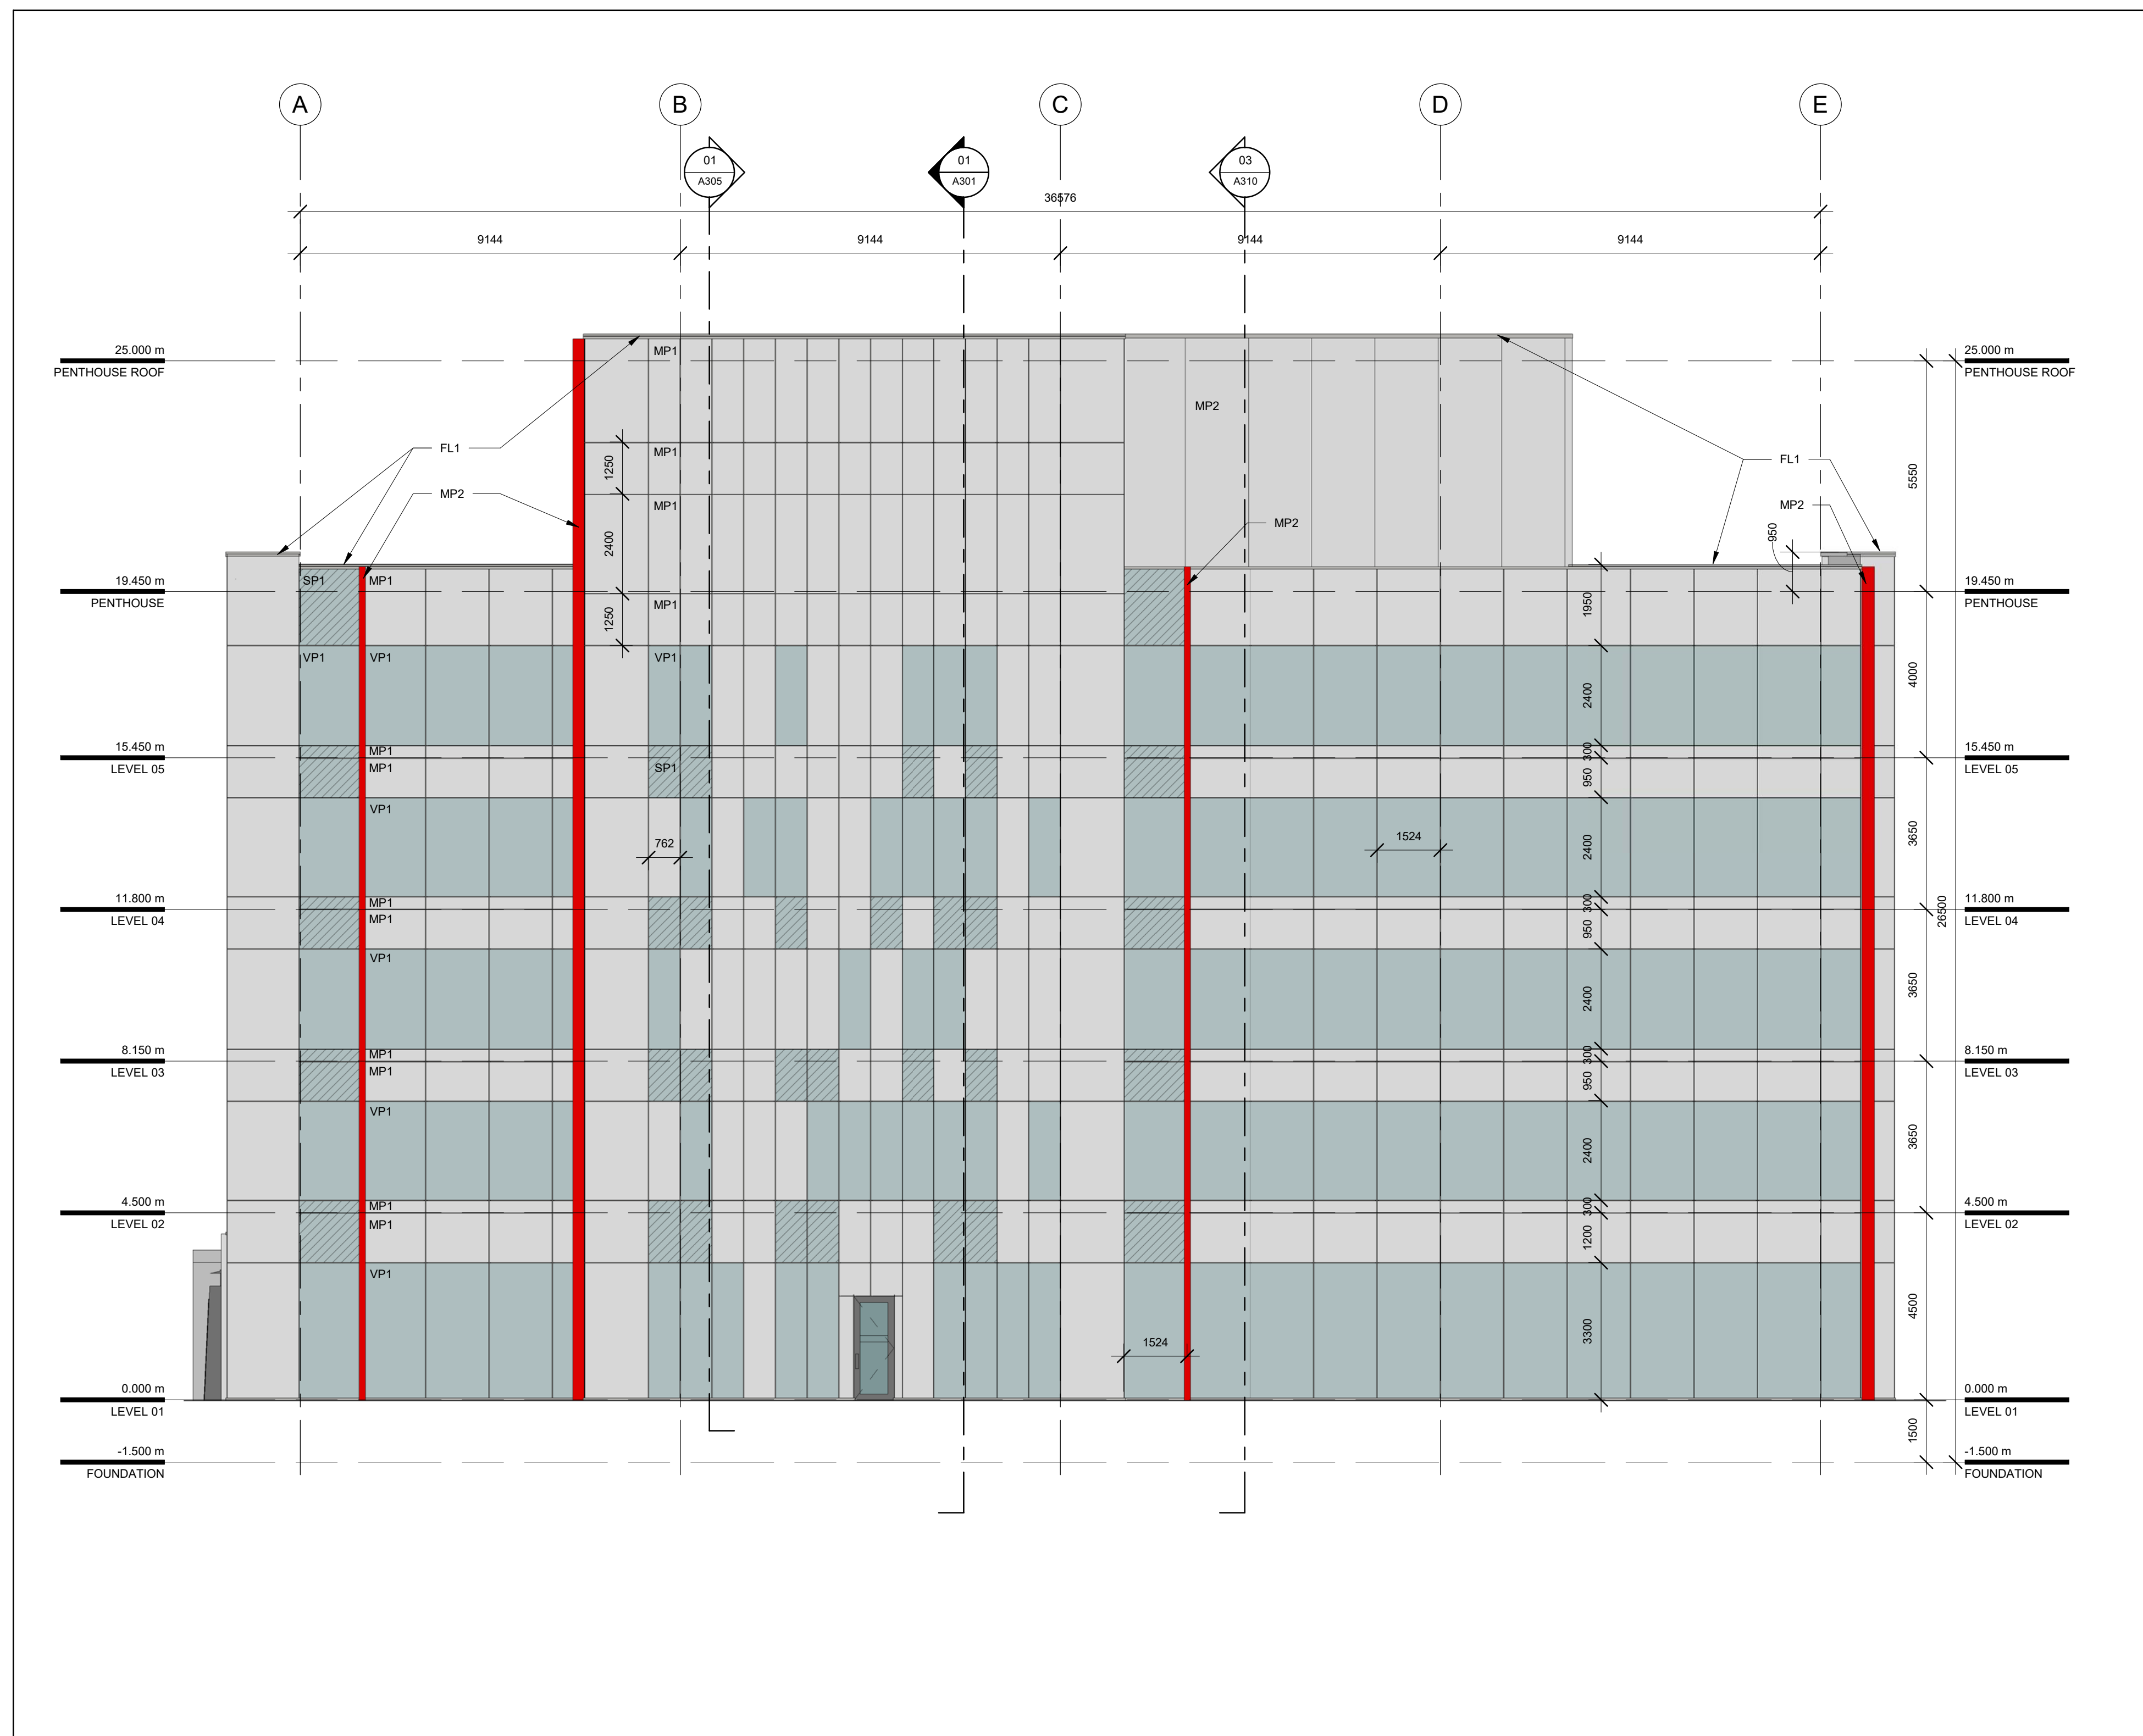

02 WEST ELEVATION
A202 Scale: 1 : 100

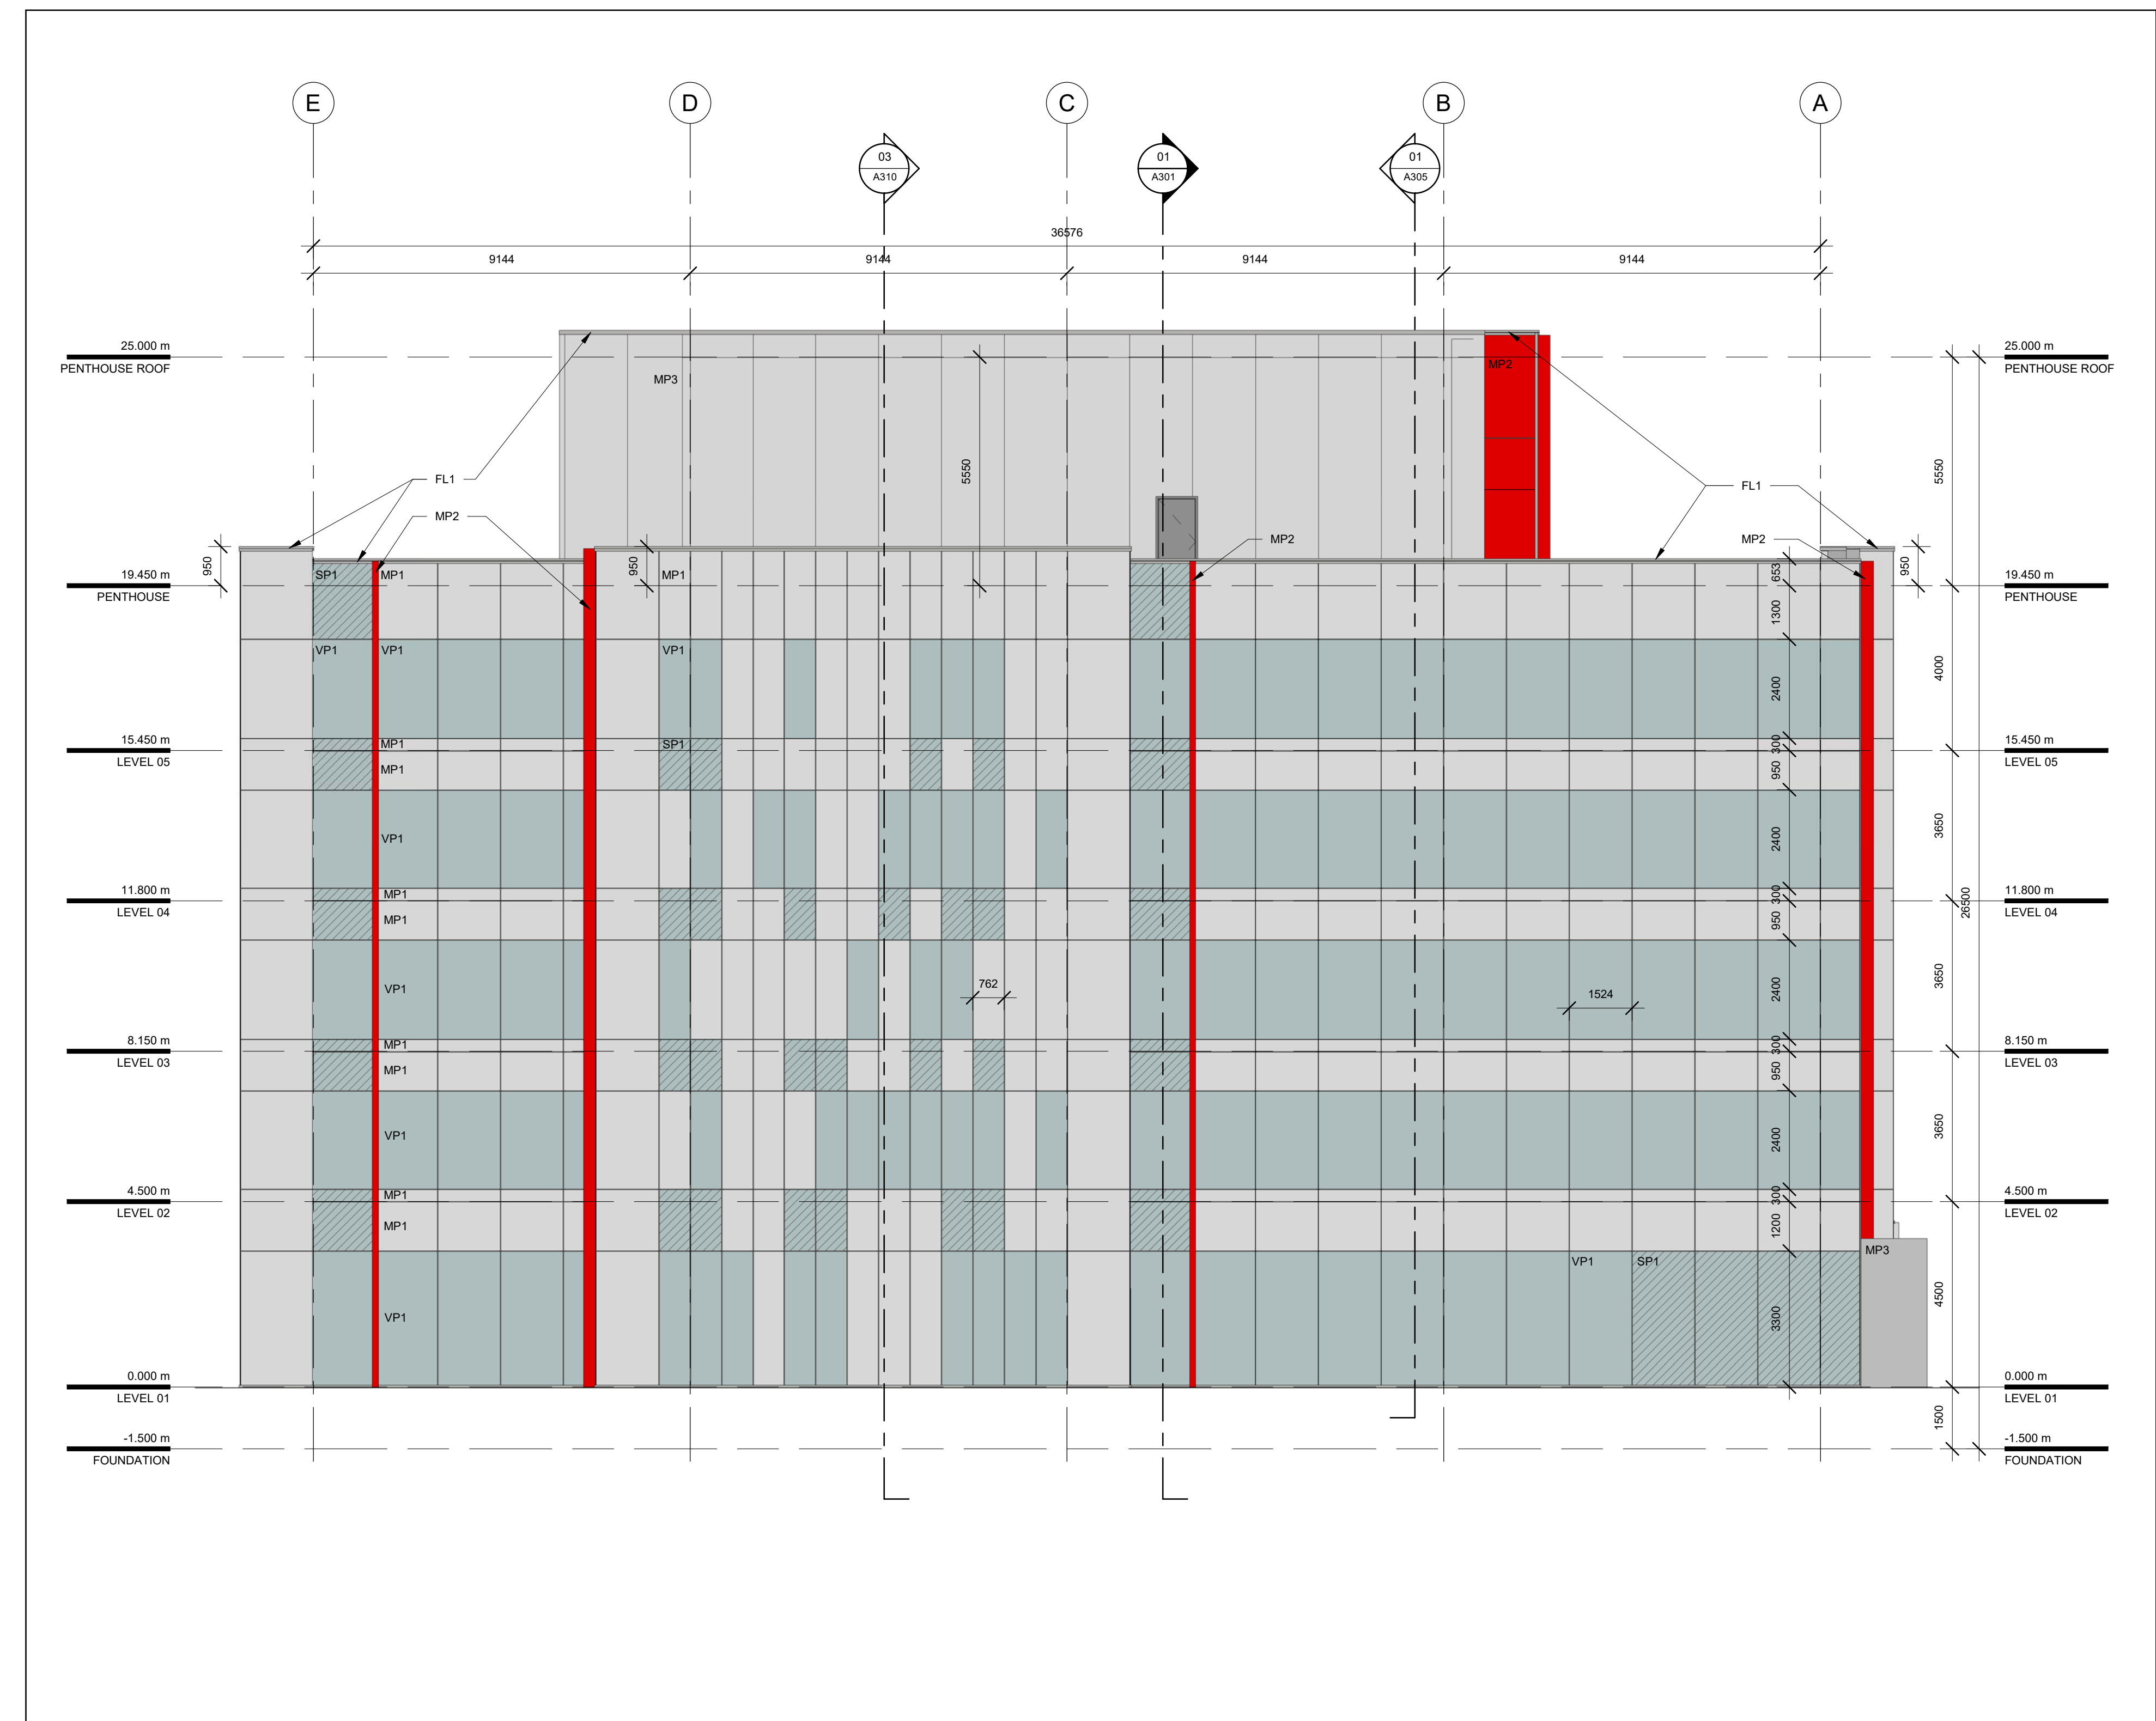

01 EAST ELEVATION
A202 Scale: 1 : 100

North

Revisions

Revision Number	Description	Date
1	ISSUED FOR SITE PLAN CONTROL	2019/07/05

Project

KINAXIS OFFICE BUILDING

KANATA, ONT

Drawing

EAST & WEST ELEVATIONS

Scale

1 : 100


Stamp

Drawn

Author

Checked

Checker

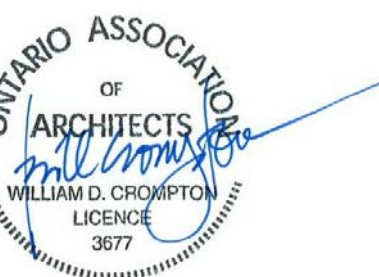

Project No.

18-247

Drawing No.

A202

Date

06/20/19