


1 EAST ELEVATION.  
A202 1:100

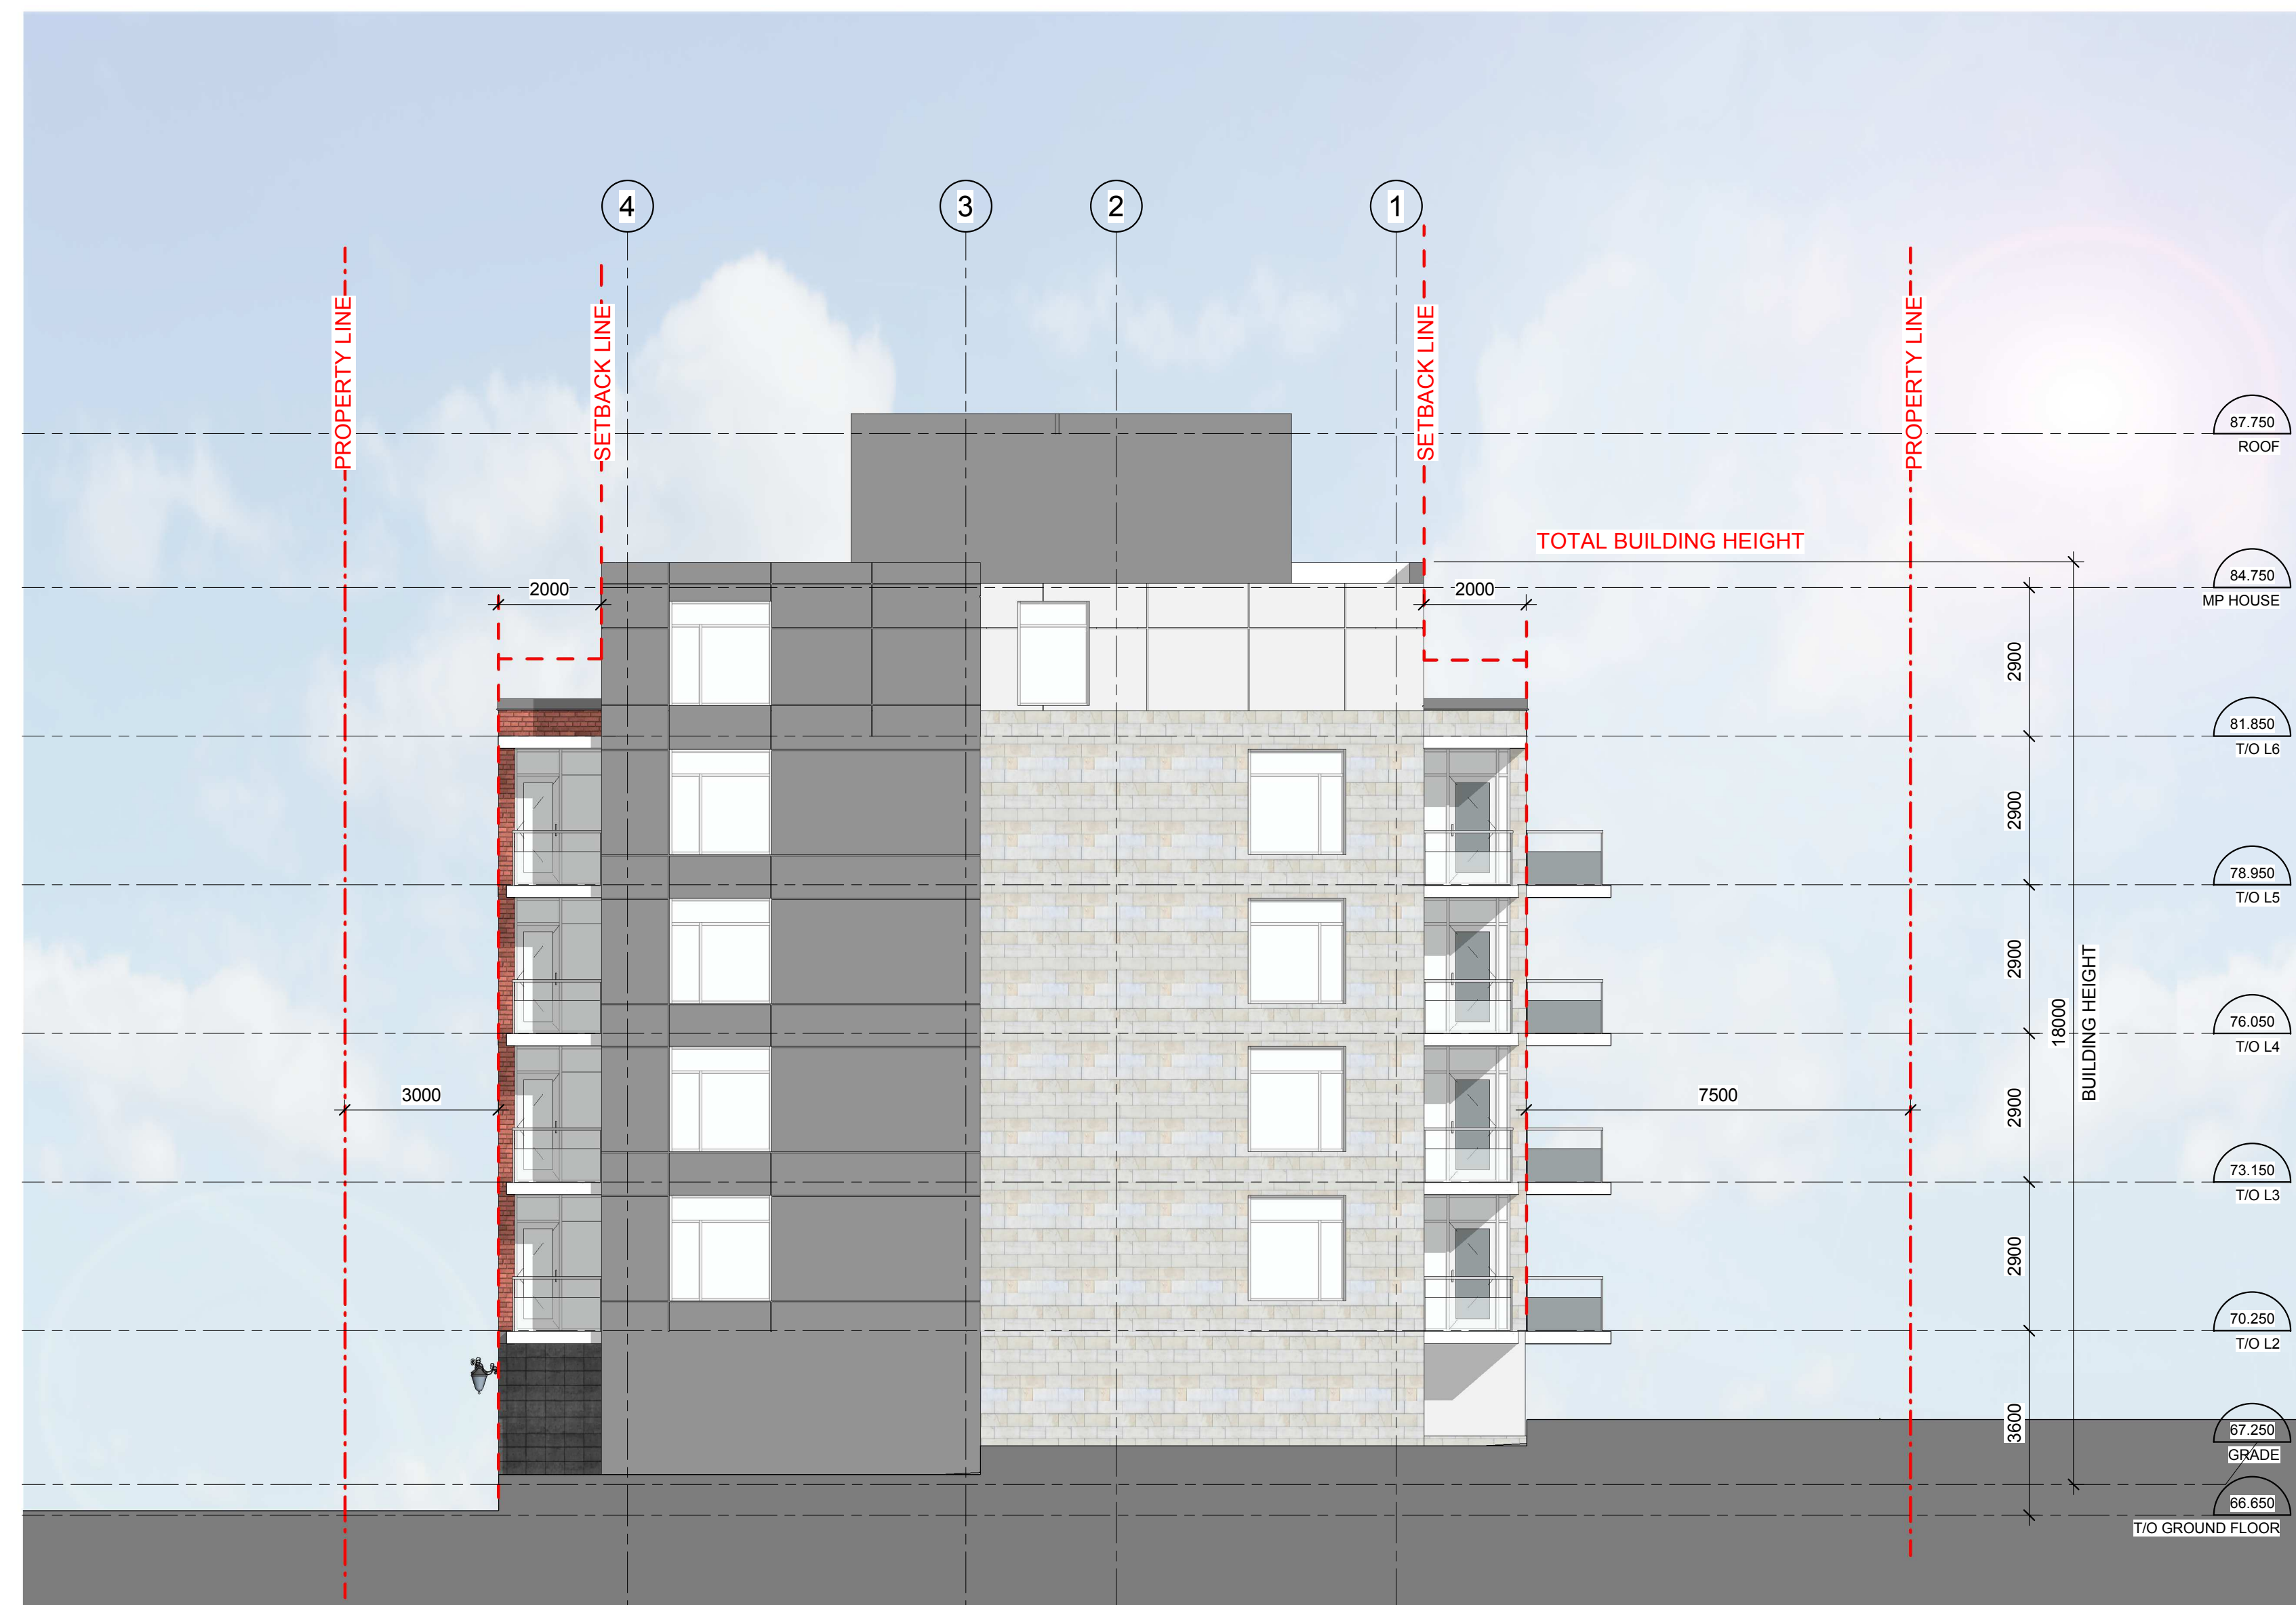

2 WEST ELEVATION.  
A202 1:100

IT IS THE RESPONSIBILITY OF THE APPROPRIATE CONTRACTOR TO CHECK AND VERIFY ALL DIMENSIONS ON SITE AND TO REPORT ALL ERRORS AND/OR OMISSIONS TO THE ARCHITECT.  
ALL CONTRACTORS MUST COMPLY WITH ALL PERTINENT CODES AND BY-LAWS.  
THIS DRAWING MAY NOT BE USED FOR CONSTRUCTION UNTIL SIGNED BY THE ARCHITECT.  
DO NOT SCALE DRAWINGS.  
COPYRIGHT RESERVED.

No.	DESCRIPTION	DD.MM.YY
3	ISSUED FOR SPC AND ZONING AMENDMENT	28.06.2019
2	ISSUED FOR CONSULTANT REVIEW	04.06.2019
1	ISSUED FOR DESIGN CONCEPT	15.11.2018

REVISIONS:

ARCHITECT SEAL: NORTH ARROW:



CLIENT:

**JBHOLDINGS** INC.

107 Pretoria Ave. Ottawa, Ontario

ARCHITECT:

**rla/architecture**  
56 Beech Street, Ottawa, Ontario K1S 3J6  
t.613.724.9932 f.613.724.1209 www.rodericklahey.ca

PROJECT TITLE:

28-30 PRETORIA AVE

OTTAWA, ONTARIO

SHEET TITLE:

ELEVATIONS

DRAWN: S.S. CHECKED: R.V.

SCALE: 1:100 SHEET No:

PROJECT No: A202

1836