


PRE-DEVELOPMENT WATERSHED



POST-DEVELOPMENT WATERSHED

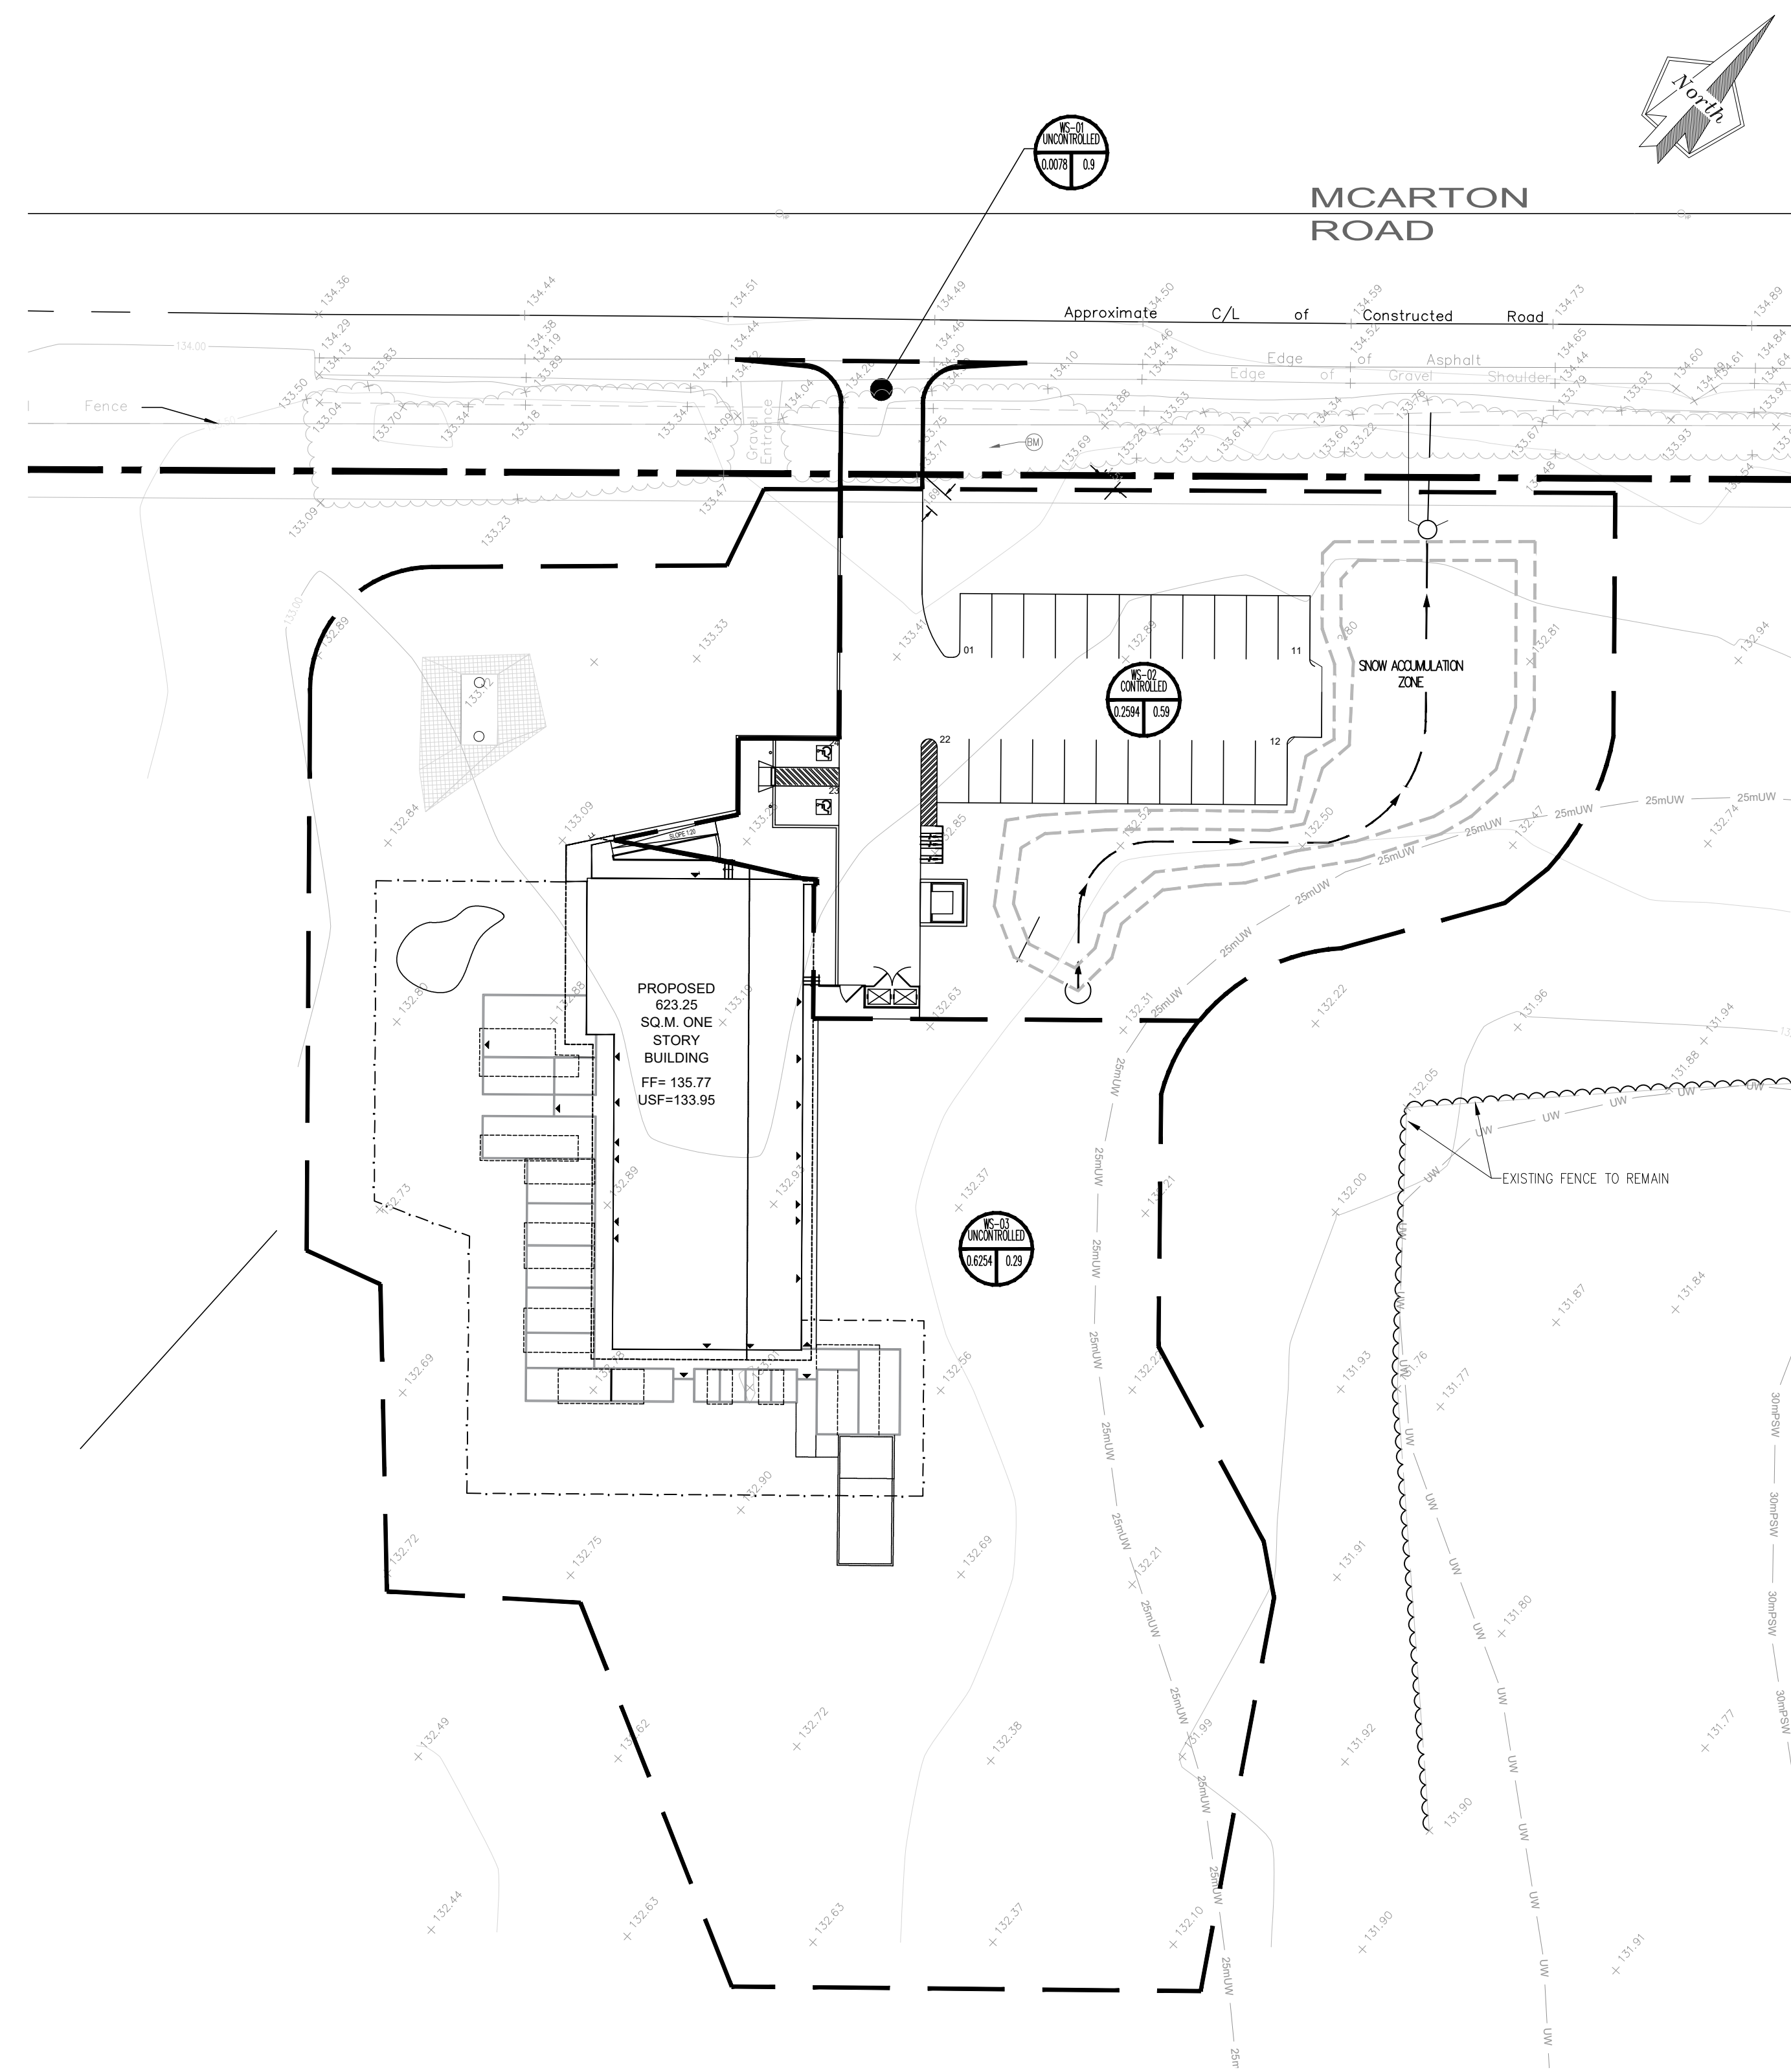

No	DATE	ISSUED FOR	App.	No	DATE	REVISION	App.
1	2020/07/03	SITE PLAN CONTROL	AA	1			
2				2			
3				3			
4				4			
5				5			

Copyright Reserved
 The Contractor shall verify and be responsible for all dimensions.
 DO NOT scale the drawing - any errors or omissions shall be reported to ADAD Inc. without delay.
 The Copyrights to all designs and drawings are the property of ADAD Inc. Reproduction or use for any purpose other than that authorized by ADAD Inc. is forbidden.

Legend

Project
OTTAWA VALLEY WILD BIRD CARE CENTRE
 8520 McCarton Road, Ottawa, ON.

Title: WATERSHED PLAN
 Drawn by: A.A.
 Verif. by: H.A.
 Date: 2020/07/03
 Revision: 0

Scale
 1:300
 Drawing # WS-1