




NORTH ELEVATION
Scale 3/16" = 1'-0"

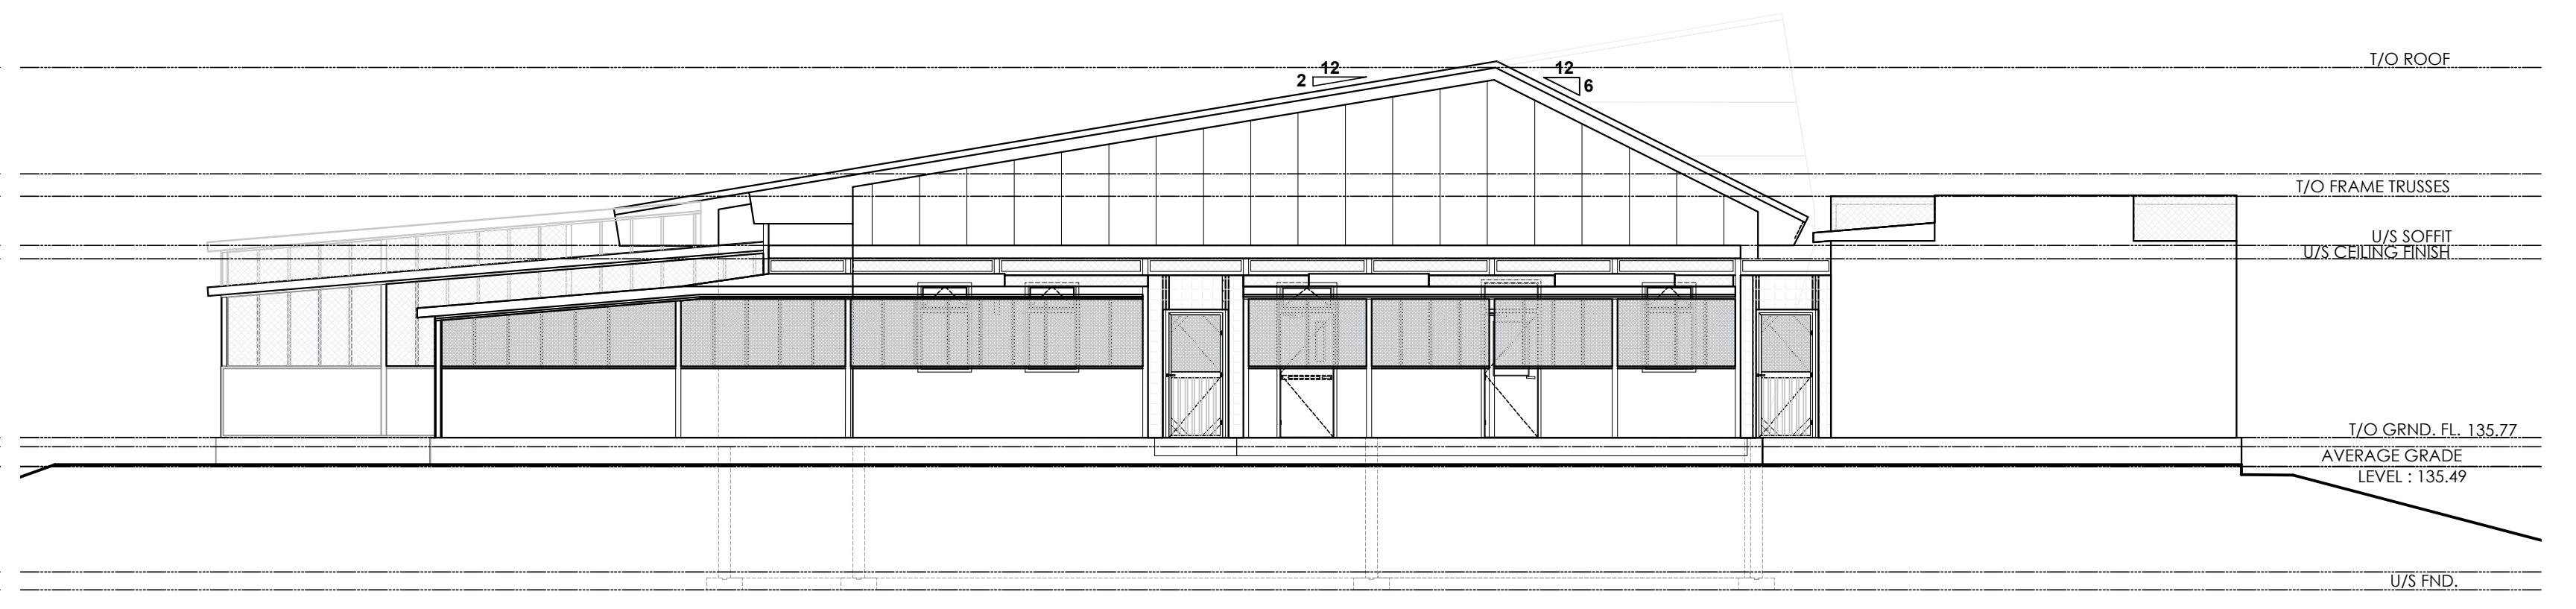

SOUTH ELEVATION
Scale 3/16" = 1'-0"

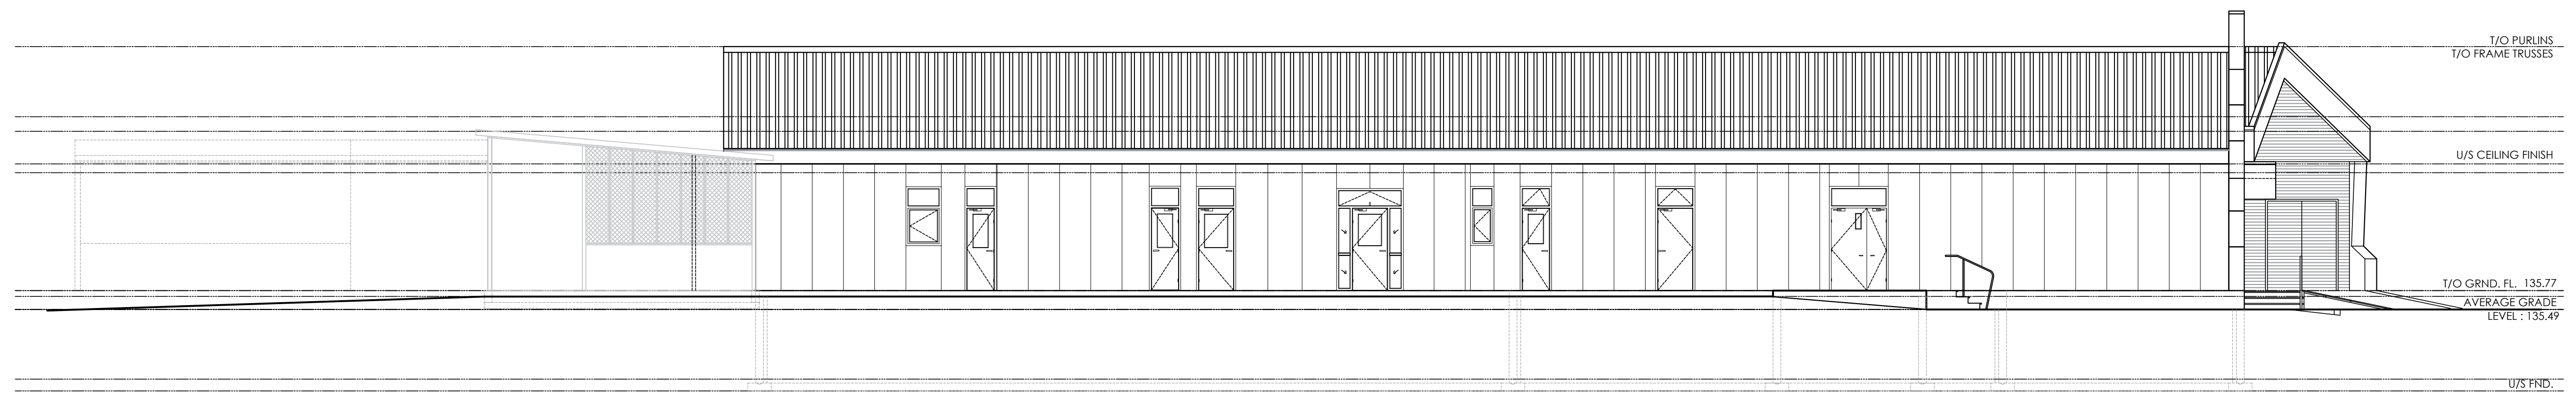

EAST ELEVATION
Scale 1/8" = 1'-0"

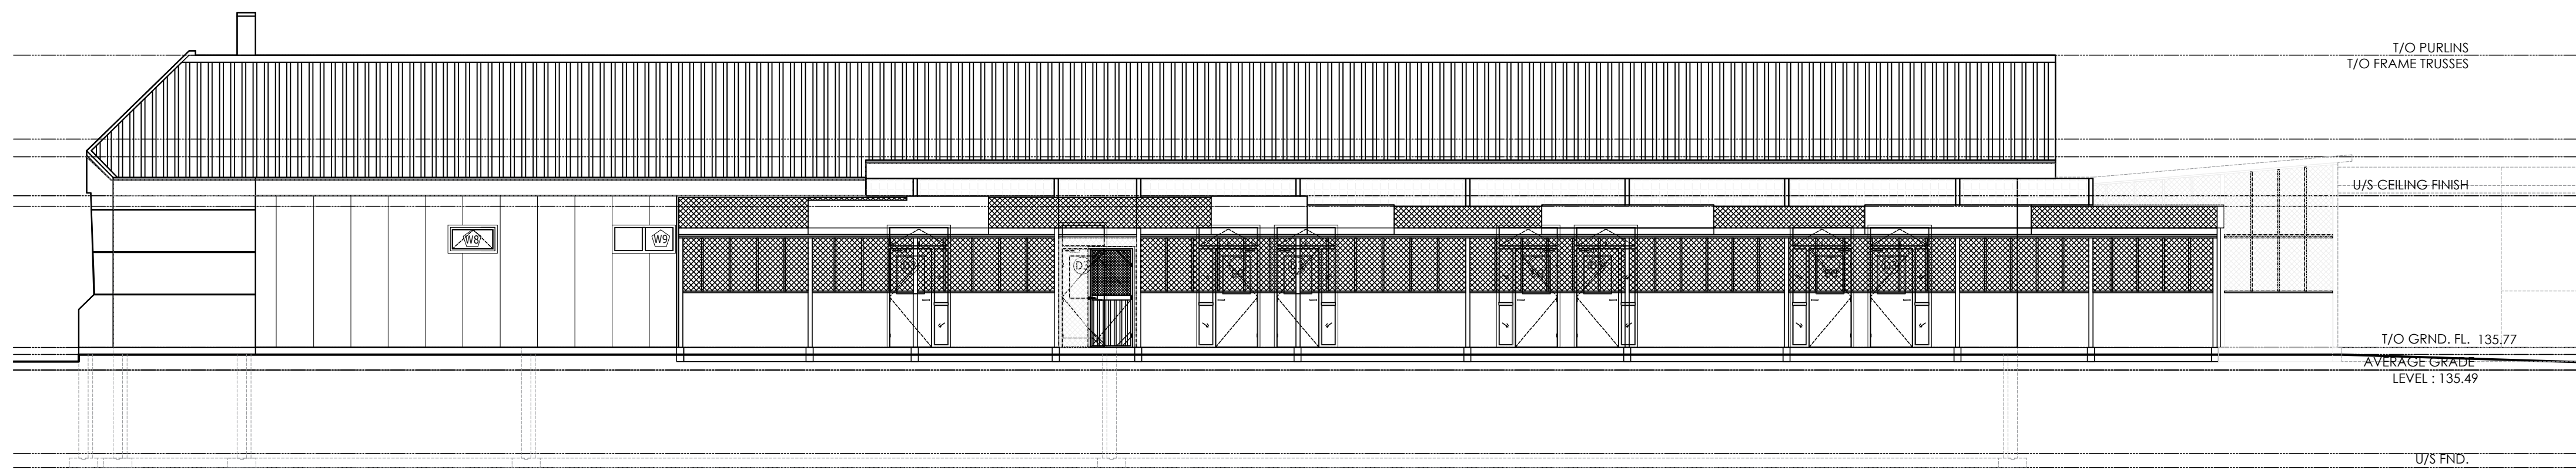

WEST ELEVATION
Scale 1/8" = 1'-0"



3D RENDERING

No	DATE	ISSUED FOR	App.	No	DATE	REVISION	App.
1	2020/06/18	SITE PLAN CONTROL	AA	1			
2				2			
3				3			
4				4			
5				5			

Copyright Reserved
The Contractor shall verify and be responsible for all dimensions. DO NOT scale the drawing - any errors or omissions shall be reported to ADAD Inc. without delay.
The Copyrights to all designs and drawings are the property of ADAD Inc. Reproduction or use for any purpose other than that authorized by ADAD Inc. is forbidden.

Legend

KASTONE
CONSTRUCTION
MANAGEMENT

**OTTAWA VALLEY
WILD BIRD
CARE CENTRE**

Adad
ADVANCED DESIGN, ASSESSMENT & DEVELOPMENT Inc.
ADAD Inc. (Advanced Design, Assessment & Development)
http://www.adadengineering.ca/ T: 613-526-1111
135 Mangrove Crest, Gloucester, Ottawa, ON. K1T 0E4

Stamp
CHARRNO ASSOCIATION
June 18 2020
ARCHITECTS
AIA 1000
MAYRA AL-GHAYOUR
LICENSED
2010

Project
OTTAWA VALLEY WILD BIRD CARE CENTRE
8520 McArton Road, Ottawa, ON.

Title	ELEVATIONS	Drawn /:	A.Aldu	Scale	1/8"=1'-0"
Verif. /:	A.A.				
Date:	2020/06/18	Revision:	0	Drawing #	A-200