


NOTES:


Contractor shall check and verify all dimensions on site and report any discrepancies to the Architect before proceeding.



2 WEST ELEVATION (BELL ST. S)
A200a SCALE: 1 : 150

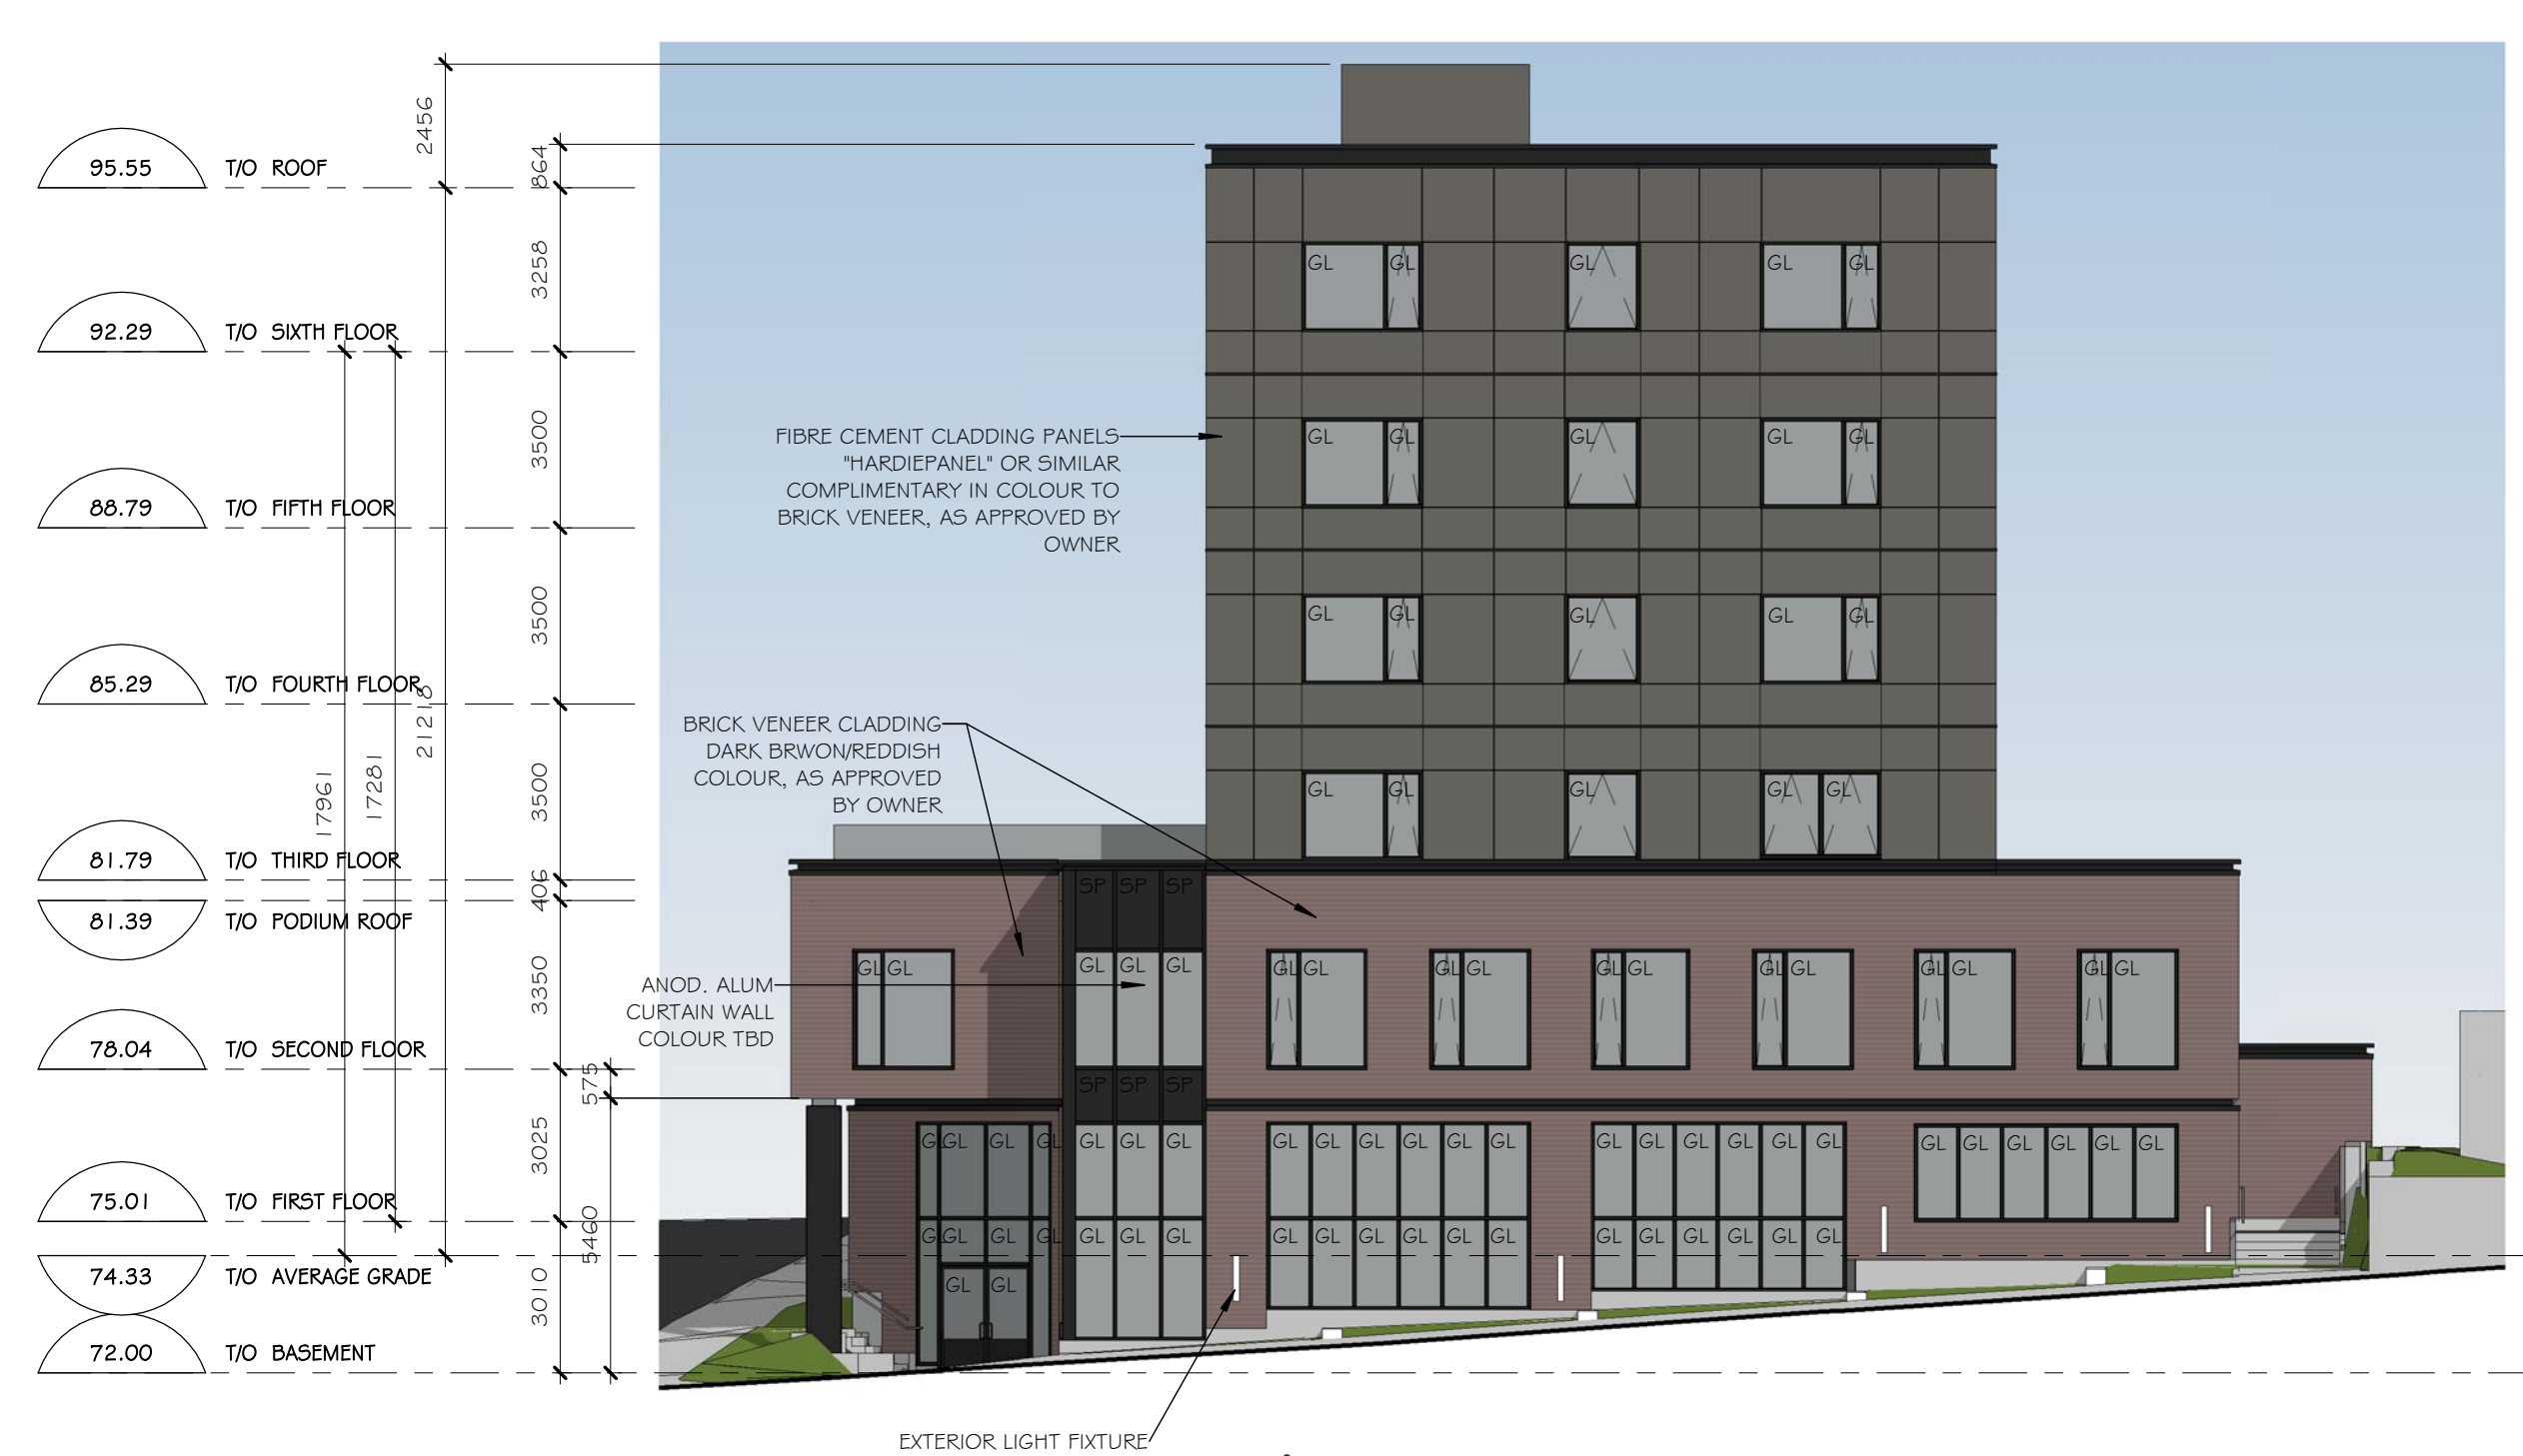

1 SOUTH ELEVATION (CARLING AVE.)
A200a SCALE: 1 : 150

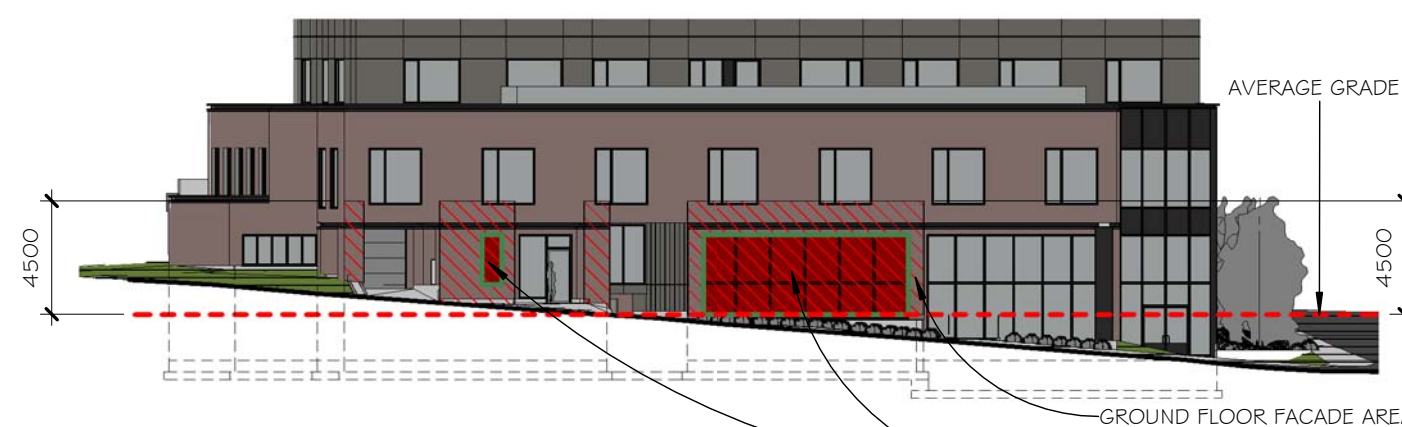


6 WEST ELEVATION GROUND FLOOR GLAZING A
A200a SCALE: 1 : 300



7 WEST ELEVATION - GROUND FLOOR GLAZING B
A200a SCALE: 1 : 300

GROUND FLOOR GLAZING

TOTAL WEST FACADE AREA (BELL ST):
61.3m² + 98.6m² = 160.1m²
TOTAL GLAZING:
27.7m² + 52.6m² = 80.3m² = 50.3% OF GROUND FLOOR FACADE

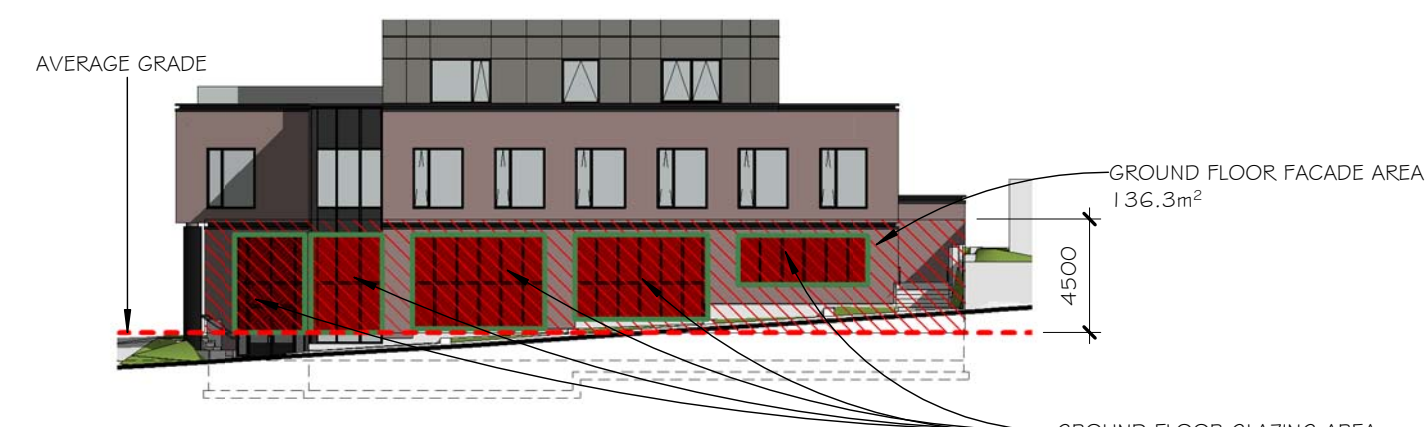

5 SOUTH ELEVATION GROUND FLOOR GLAZING
A200a SCALE: 1 : 300

GROUND FLOOR GLAZING

SOUTH FACADE AREA (CARLING AVE):
136.3m²
TOTAL GLAZING:
69.3m² = 50.8% OF GROUND FLOOR FACADE



4 EAST ELEVATION
A200a SCALE: 1 : 150



3 NORTH ELEVATION
A200a SCALE: 1 : 150

SAIDE SAYAH
MANAGER, CENTRAL BRANCH
PLANNING, INFRASTRUCTURE & ECONOMIC
DEVELOPMENT DEPARTMENT, CITY OF OTTAWA

APPROVED
By Saide Sayah at 1:31 pm, Jun 10, 2020

2	Revised Building Elevations	25 Mar 2020
1	Issued for Site Plan Approval R1	31 Oct 2019
0	Issued for Site Plan Approval	16 Aug 2019
no.	revision	date

ONTARIO ASSOCIATION
OF ARCHITECTS
RALPH WIESSBROCK
LICENCE 5270

383 Parkdale Avenue, Suite 201
Ottawa Ontario Canada K1Y 4R4
KWC ARCHITECTS INC.
PHONE (613) 238-2117
FAX (613) 238-6595
E MAIL kwc@kwc-arch.com

detail no.	1	detail no.
sheet no.	A101	feuille no.

project
projet

PROPOSED MIXED-USE BUILDING

JOHN HOWARD SOCIETY OF OTTAWA
289 CARLING AVE., OTTAWA, ON.

designed by conçu par	RZ / SK	approved by approuvé par	
drawn by dessiné par	AK	project no. no. du projet	1850
date	26 MARCH 2020	scale	as noted

COLOUR ELEVATIONS

FILE No. D07-12-19-0147
PLAN No. #18008

revison
no. de la feuille

A200a

plot scale 1:1