


OWNER:
 NIVO DEVELOPMENTS INC.
 255 MICHAEL COMPLAND DRIVE
 OTTAWA, ONTARIO, K2M 0M5
 613-224-6200

LEGEND

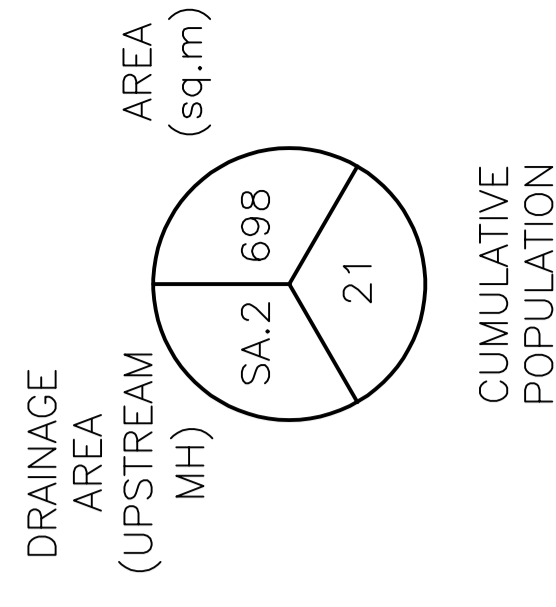

KEY PLAN




No.	DATE	REVISION
1	MAR 15-21	ISSUED FOR APPROVAL

D. B. GRAY ENGINEERING INC.
 700 Long Point Circle
 Ottawa, Ontario
 613-425-8044
 dgray@dbgrayengineering.com

Project
PROPOSED RESIDENTIAL DEVELOPMENT
 1164-1166 HIGHCROFT DR.
 MANOTICK, ONTARIO

Drawing Title
SANITARY DRAINAGE PLAN

Drawn: D.B.G.
 Hor. Scale: 1:200
 Vert. Scale:
 Date: JUN 14-19
 U.E. GRAY
 77016502
 Job No. 180335
 Drawing No. **C-11**
 of 14
 NOT VALID UNLESS SIGNED & DATED

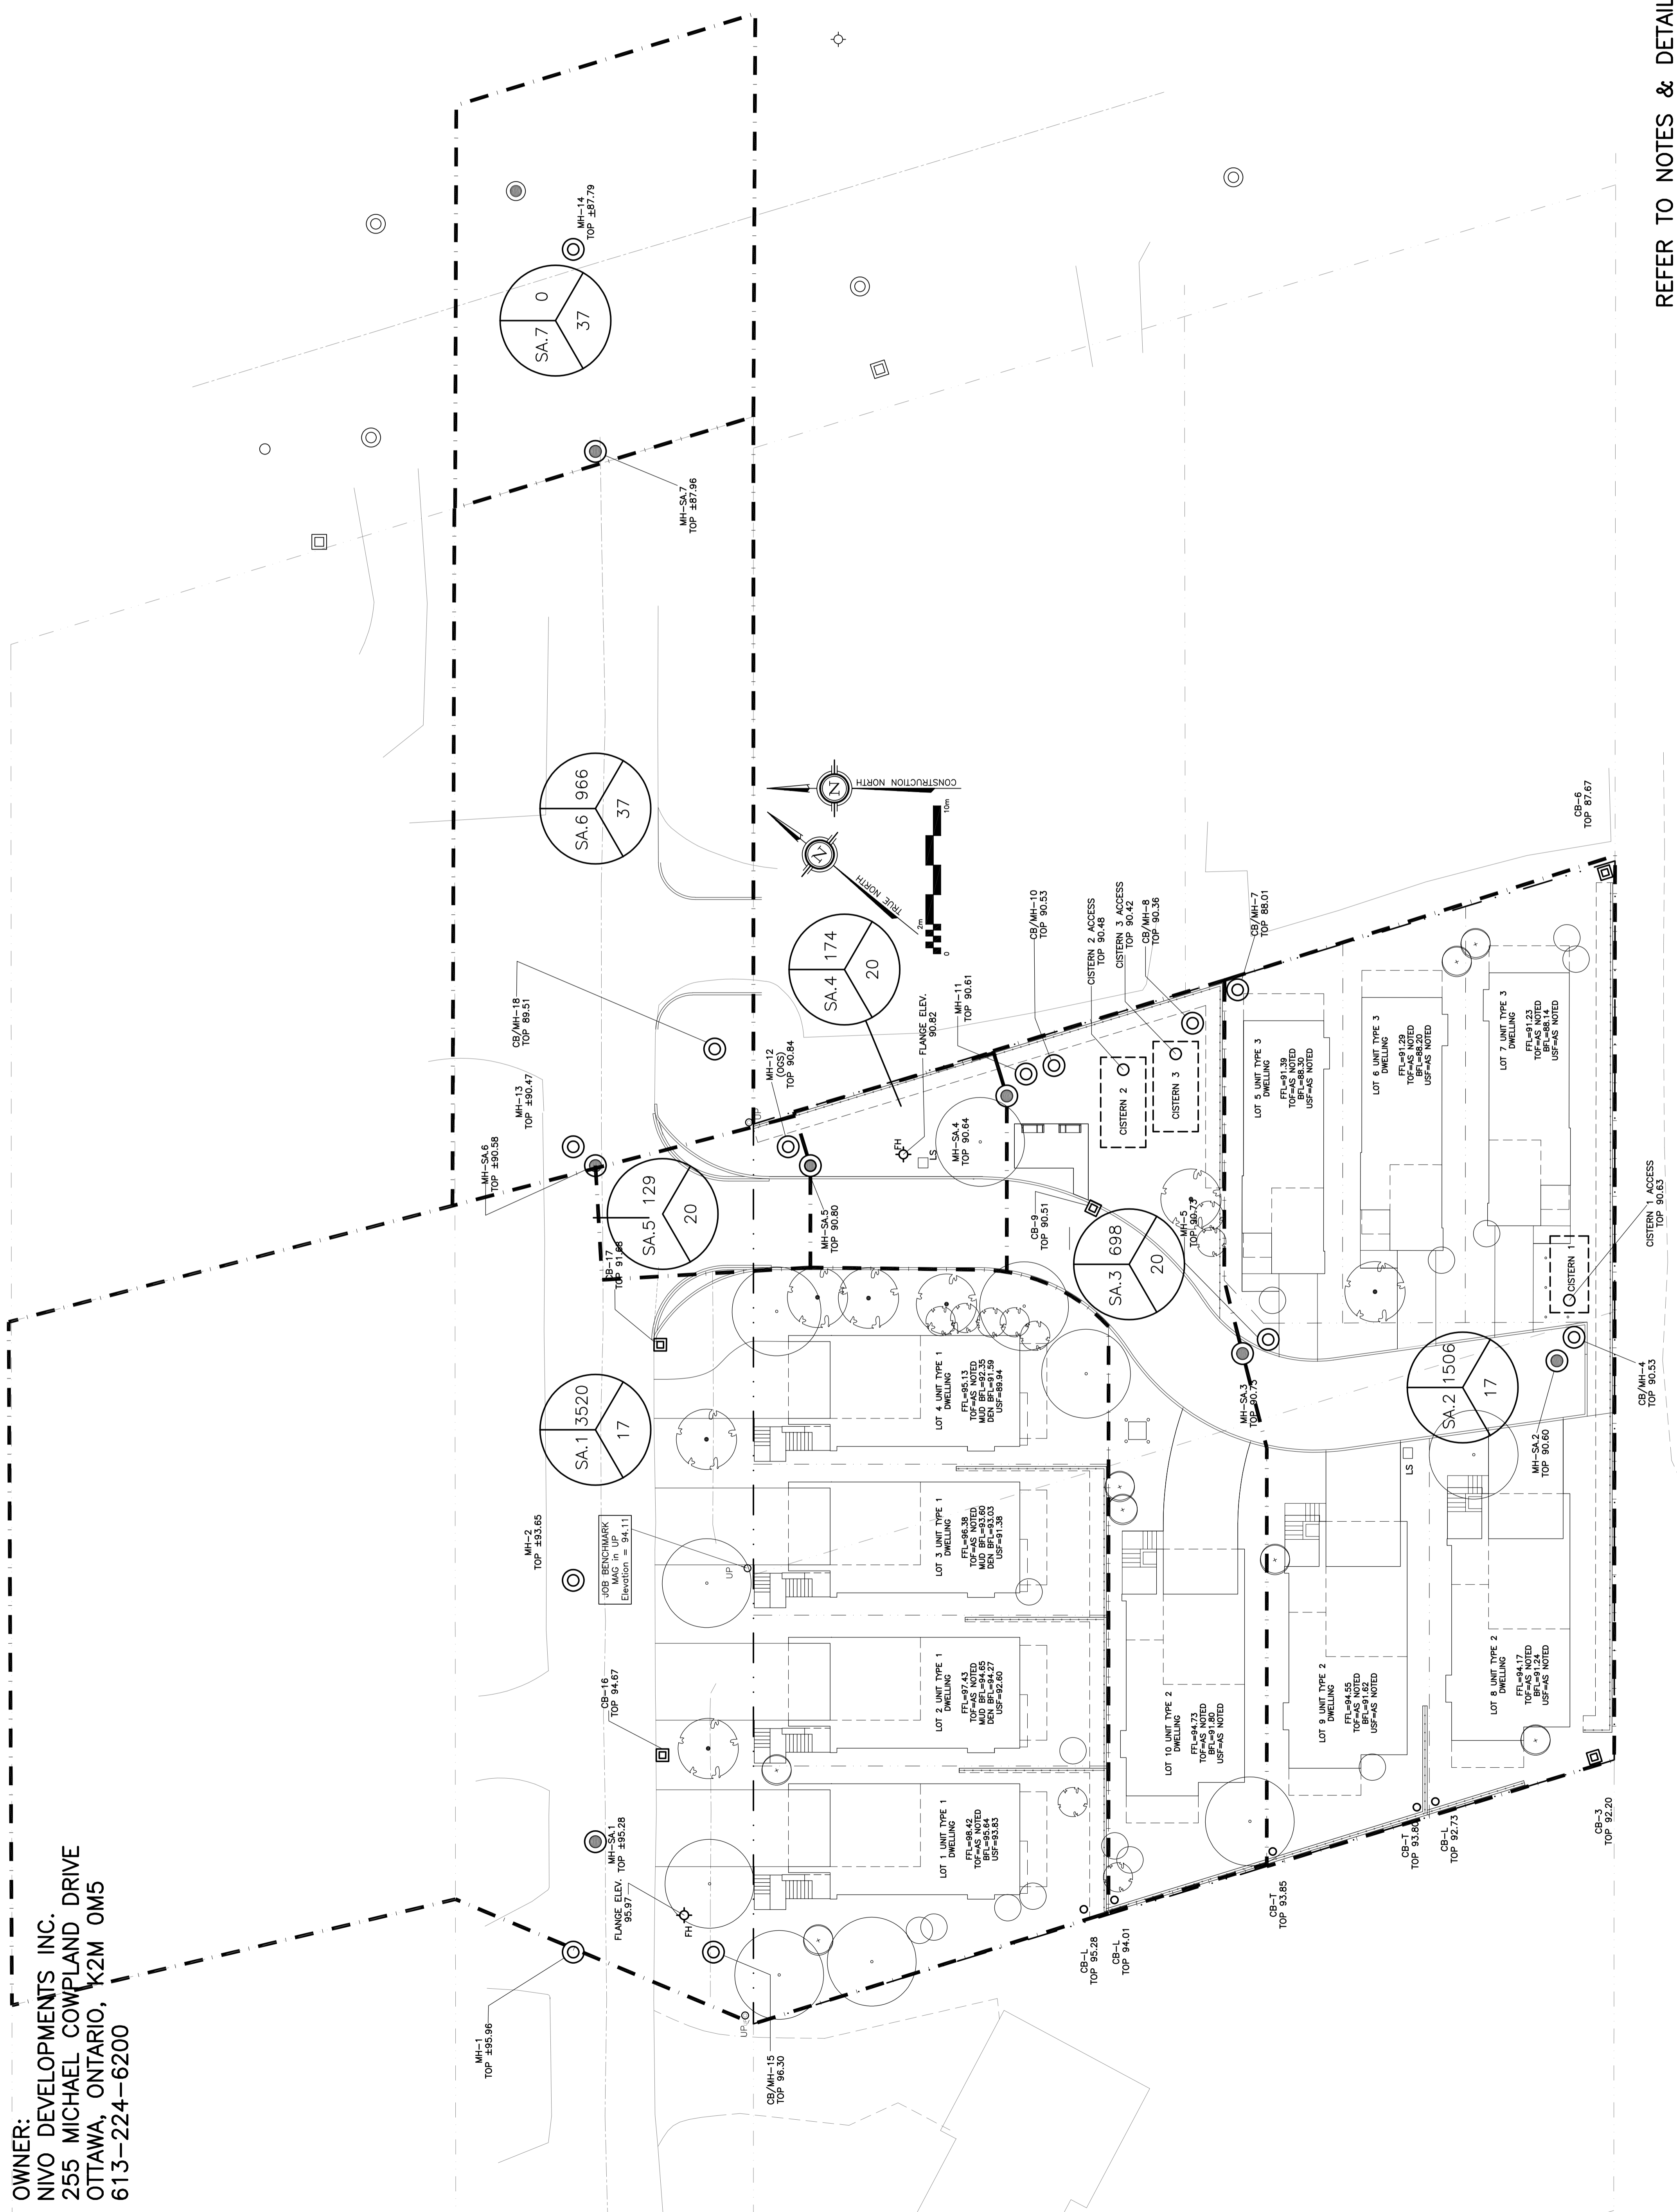

REFER TO NOTES & DETAILS
 ON DRAWINGS C-7 & C-8