


OWNER:
 NIVO DEVELOPMENTS INC.
 255 MICHAEL COMPLAND DRIVE
 OTTAWA, ONTARIO, K2M 0M5
 613-224-6200

LEGEND

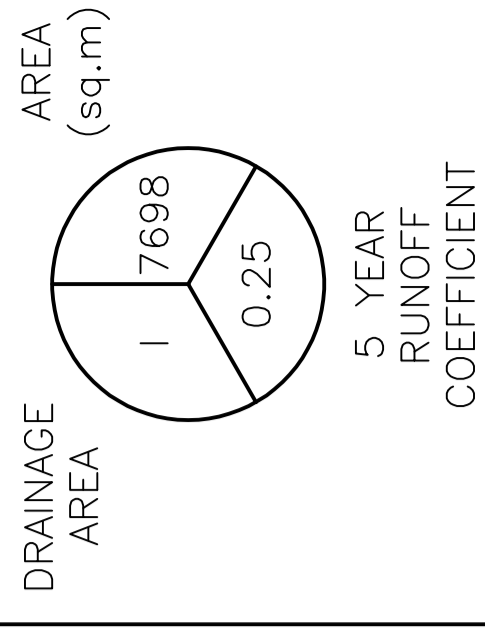

KEY PLAN



No.	DATE	REVISION
8	MAY 20-21	RE-ISSUED FOR APPROVAL
7	MAR 15-21	RE-ISSUED FOR APPROVAL
6	NOV 16-20	RE-ISSUED FOR APPROVAL
5	JUN 18-20	RE-ISSUED FOR APPROVAL
4	MAY 5-20	ISSUED FOR COORDINATION
3	SEP 27-19	RE-ISSUED FOR APPROVAL
2	AUG 9-19	ISSUED FOR APPROVAL
1	JUN 14-19	PRELIMINARY


D. B. GRAY ENGINEERING INC.
 Stormwater Management - Grading & Drainage - Sewer & Sanitary Sewers - Easements
 700 Long Point Circle
 Ottawa, Ontario K1G 4G9 | dgray@dbgrayengineering.com

Project
PROPOSED RESIDENTIAL DEVELOPMENT
 1164-1166 HIGHCROFT DR.
 MANOTICK, ONTARIO

Drawing Title
DRAINAGE PLAN
 (STORMWATER MANAGEMENT)

Engineer's Seal

 Drawn: D.B.G.
 Hor. Scale: 1:200
 Vert. Scale: 1:200
 Date: JUN 14-19
 Job No.: 180335
 Drawing No.: **C-9** of 14
 NOT VALID UNLESS SIGNED & DATED

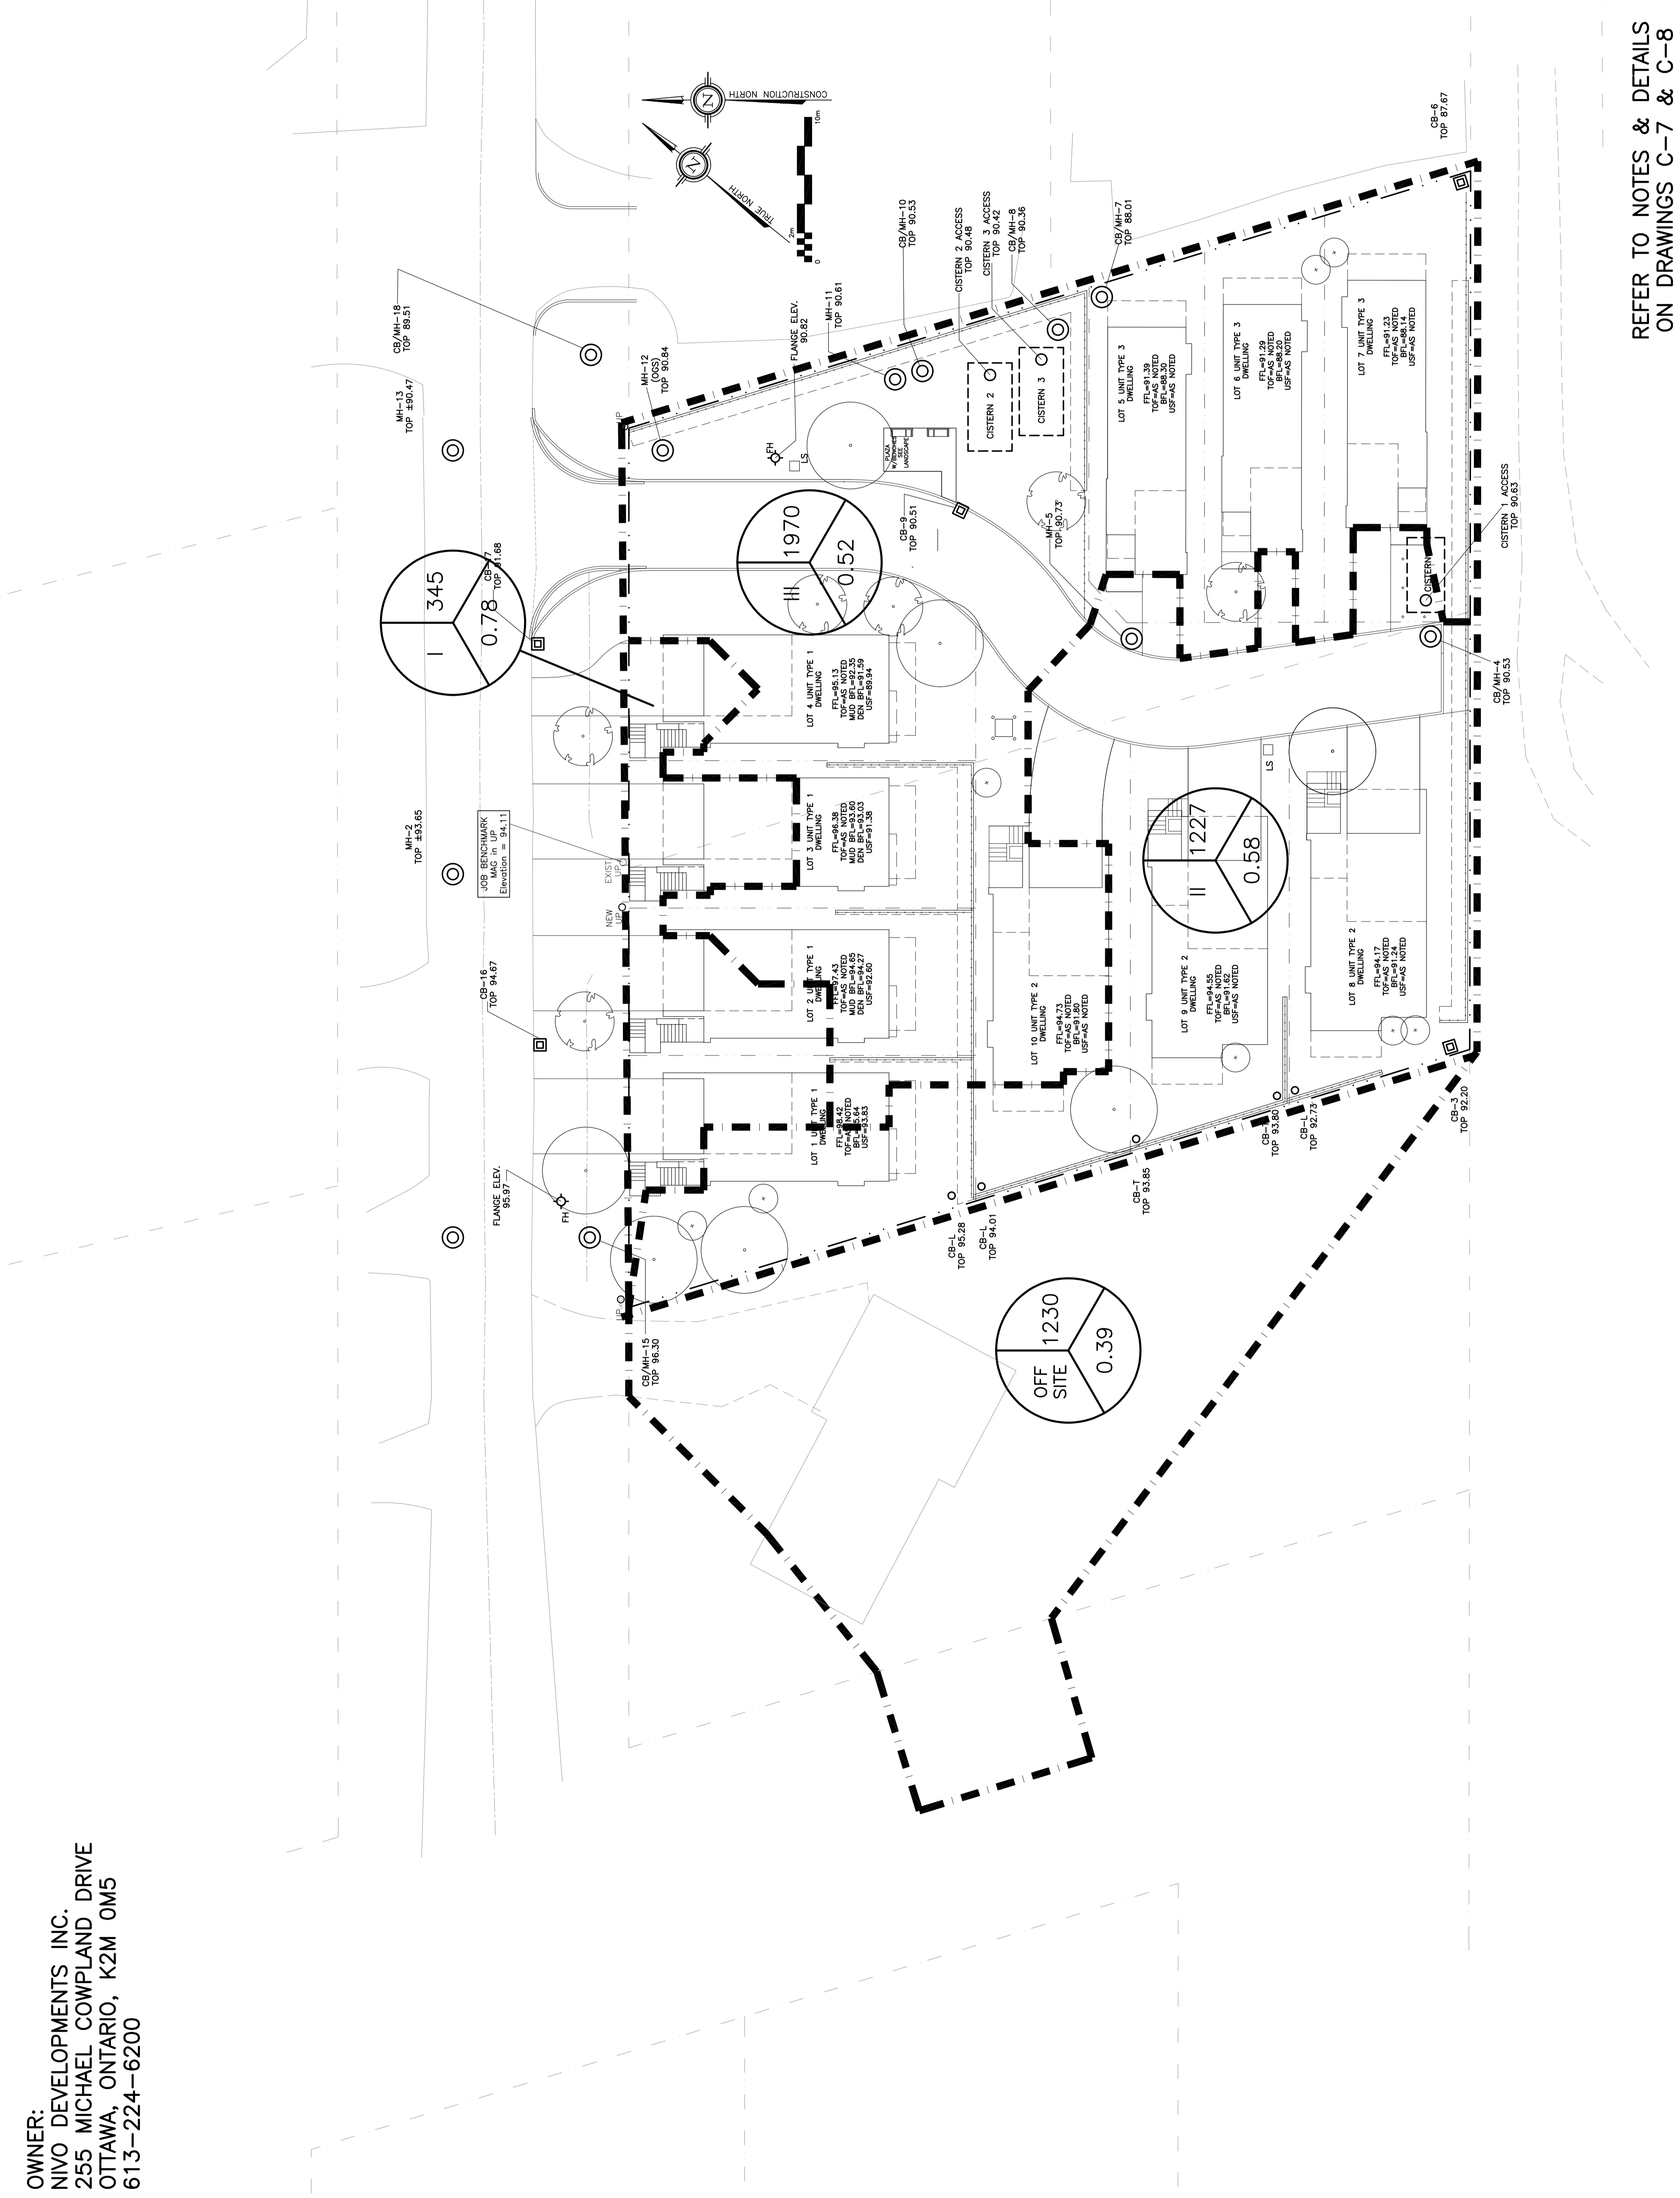

REFER TO NOTES & DETAILS
 ON DRAWINGS C-7 & C-8