


OWNER:  
 NIVO DEVELOPMENTS INC.  
 255 MICHAEL COMPLAND DRIVE  
 OTTAWA, ONTARIO, K2M 0M5  
 613-224-6200

LEGEND

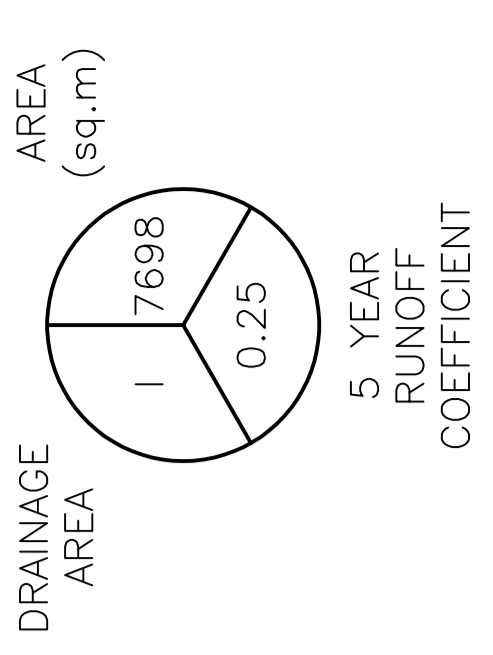

KEY PLAN




No.	DATE	REVISION
6	NOV 16-20	RE-ISSUED FOR APPROVAL
5	JUN 18-20	RE-ISSUED FOR APPROVAL
4	MAY 5-20	ISSUED FOR COORDINATION
3	SEP 27-19	RE-ISSUED FOR APPROVAL
2	AUG 9-19	ISSUED FOR APPROVAL
1	JUN 14-19	PRELIMINARY

**D. B. GRAY ENGINEERING INC.**  
 Stormwater Management - Grading & Drainage - Sewer & Sanitary Sewers - Easements  
 700 Long Point Circle  
 Ottawa, Ontario    dgray@dbgrayengineering.com  
 613-425-8044

Project  
**PROPOSED  
 RESIDENTIAL DEVELOPMENT  
 1164-1166 HIGHCROFT DR.  
 MANOTICK, ONTARIO**

Drawing Title  
**DRAINAGE PLAN**

Engineer's Seal  
  
 Drawn: D.B.G.  
 Hor. Scale: 1:200  
 Vert. Scale:  
 Date: JUN 14-19  
 Job No.: 180335  
 Drawing No.: **C-8**  
 of **11**  
 NOT VALID UNLESS  
 SIGNED & DATED

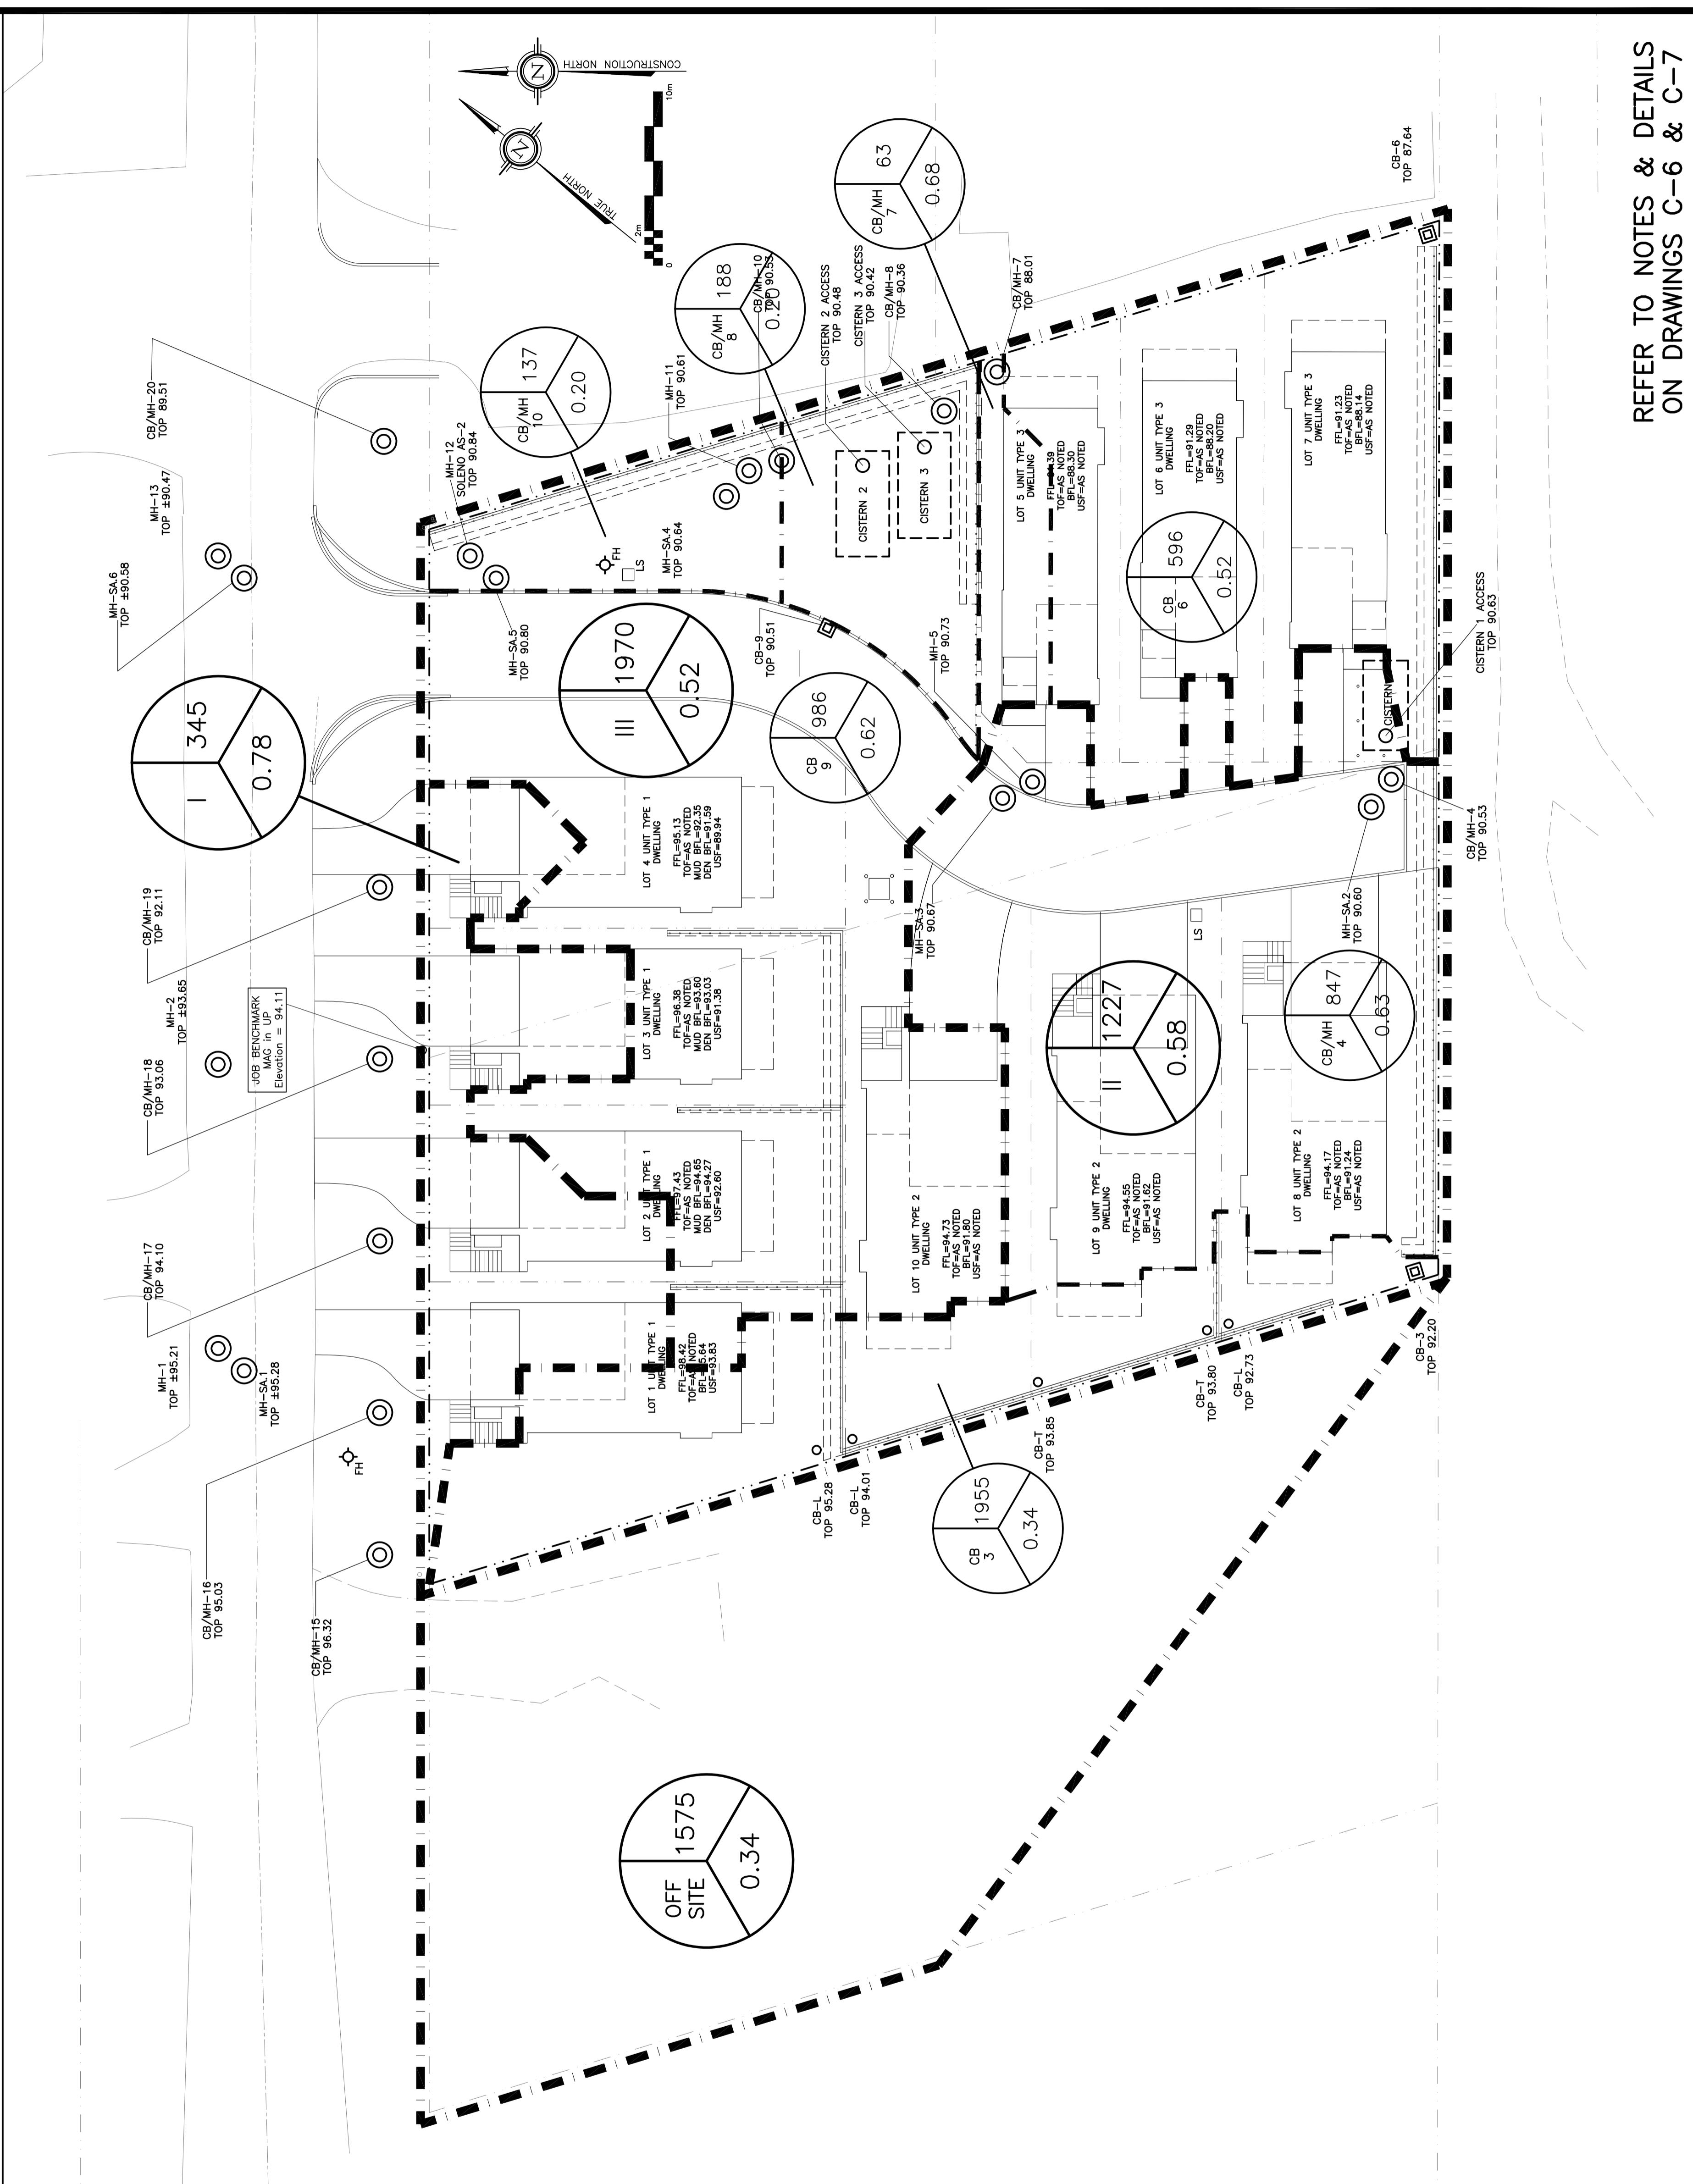

REFER TO NOTES & DETAILS  
 ON DRAWINGS C-6 & C-7