

1 NORTH ELEVATION
1:200

1A PARTIAL NORTH ELEVATION
A201 1:200


1B PARTIAL NORTH ELEVATION
A201 1:200

WINDOW SCHEDULE	
W1	A. EXISTING HERITAGE METAL FRAME WINDOW REMOVED & REINSTATED B. NEW DGL-M WINDOW IN THERMALLY BROKEN ALUMINUM FRAME
W19	SAME AS W1 ABOVE, BUT WITH SECURITY FILM APPLIED TO DGL-M WINDOW GLAZING
W2	A. EXISTING HERITAGE METAL FRAME WINDOW REMOVED & REINSTATED B. NEW DGL-M WINDOW IN THERMALLY BROKEN ALUMINUM FRAME C. NEW GL-L4 (40mm) GLASS IN STEEL FRAME
W3/W3A	A. EXISTING HERITAGE METAL FRAME WINDOW REMOVED & REINSTATED B. NEW DGL-A2 SCREEN IN BRONZE ANODIZED ALUMINUM FRAME
W3/W3A	A. EXISTING HERITAGE METAL FRAME WINDOW REMOVED & REINSTATED B. NEW DGL-A3 SCREEN IN BRONZE ANODIZED ALUMINUM FRAME
W5	A. EXISTING HERITAGE METAL FRAME WINDOW REMOVED AND RETAINED B. NEW DGL-A2 SCREEN IN BRONZE ANODIZED ALUMINUM FRAME C. OBSCURE GLAZING (FILM APPLIED)
W6	A. EXISTING HERITAGE METAL FRAME WINDOW REMOVED AND RETAINED B. NEW DGL-A3 SCREEN IN BRONZE ANODIZED ALUMINUM FRAME C. OBSCURE GLAZING (FILM APPLIED)

* ASTERISK INDICATES NEW DELUGE SYSTEM ON BOTH SIDES OF DGL SCREEN

GENERAL NOTES

1. REFER TO HERITAGE ARCHITECT'S DWG(S) TO IDENTIFY LOCATION, EXTENT AND SCOPE OF WORK FOR ELEMENTS OF BUILDING EXTERIOR THAT REQUIRE REPAIR, REHABILITATION, REINSTALLATION AND/OR REPLICATION OF HERITAGE MATERIAL.

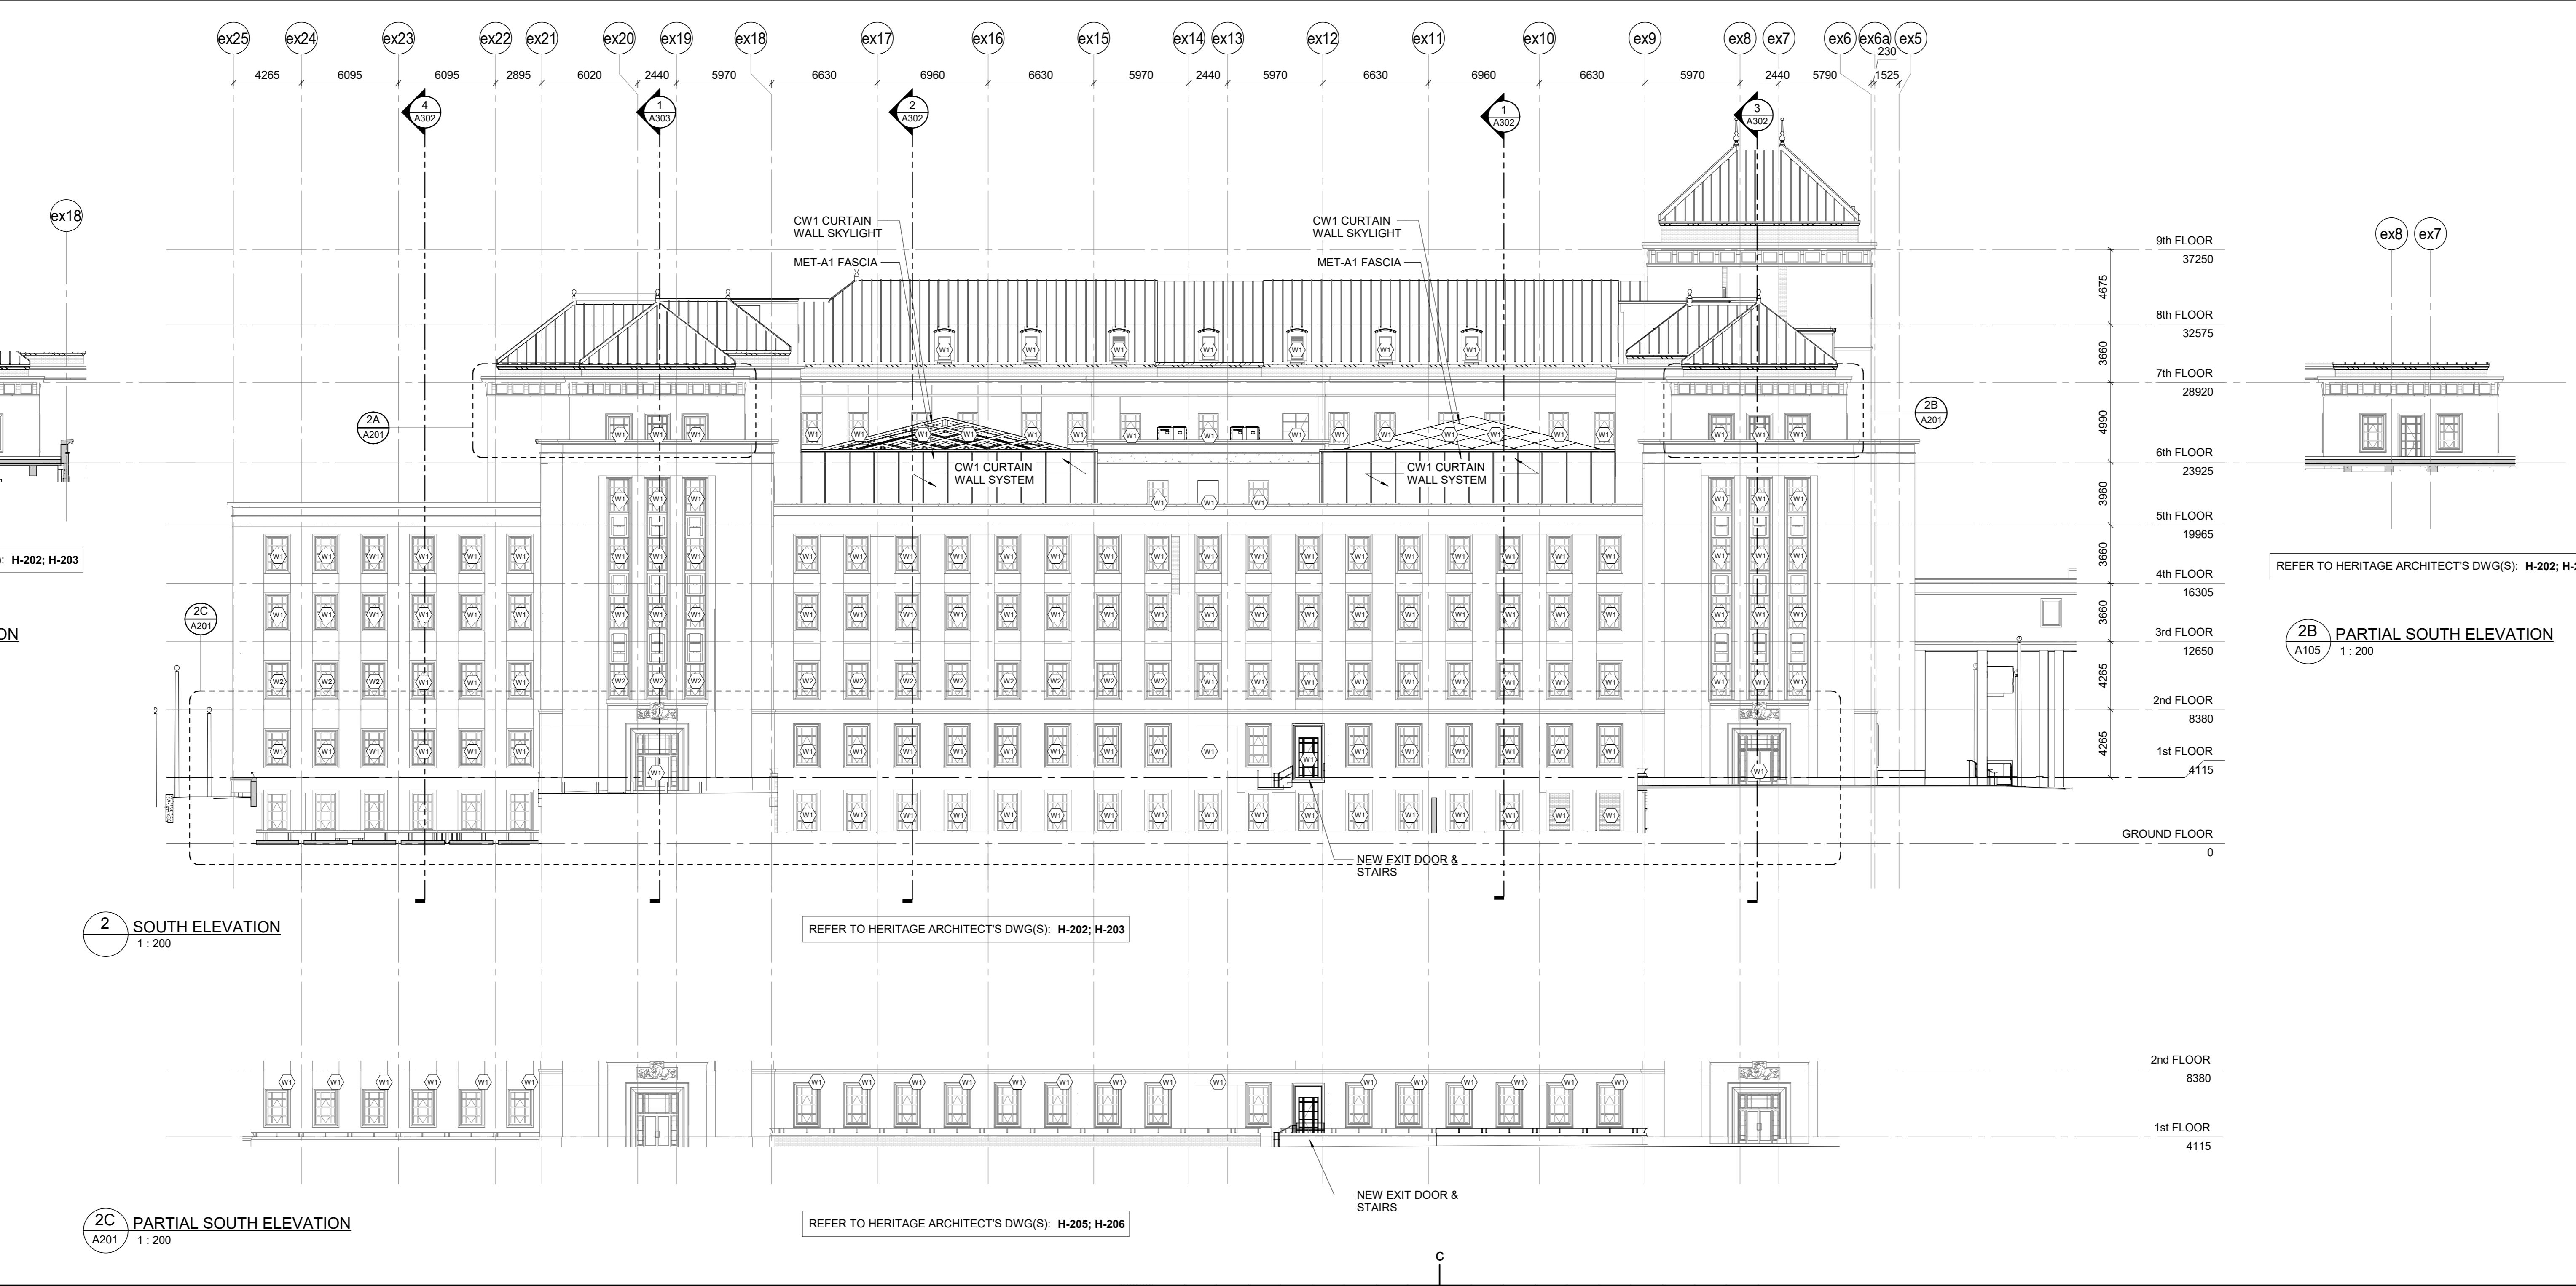

2 SOUTH ELEVATION
1:200

2A PARTIAL SOUTH ELEVATION
A105 1:200

2B PARTIAL SOUTH ELEVATION
A105 1:200

REGENERATE 344
McIntyre & Spinks Architects + Urban Architects
344 Queen Street West, Toronto, ON M5H 2N2


Contractor to verify all dimensions & conditions on site and immediately notify the engineer of all discrepancies


revisions	description	date
A	A detail no. du détail	A
B	B location drawing no.	B
C	C drawing no. dessin no.	C

project
WEST MEMORIAL BUILDING - REHABILITATION PROJECT
OTTAWA, ON

drawing
EXTERIOR ELEVATIONS
dessin

Designed By	R344	Conçu par	
Date	2019/09/05	(yyyy/mm/dd)	
Drawn By	NM	Dessiné par	
Date	2019/09/05	(yyyy/mm/dd)	
Reviewed By	EVR	Examiné par	
Date	2019/09/05	(yyyy/mm/dd)	
Approved By	DNMM	Approuvé par	
Date	2019/09/05	(yyyy/mm/dd)	
Tender		Tender	
Project Manager		Administrateur de projets	
Project no.		No. du projet	
	R.086471.405		
Drawing no.	A201	No. du dessin	

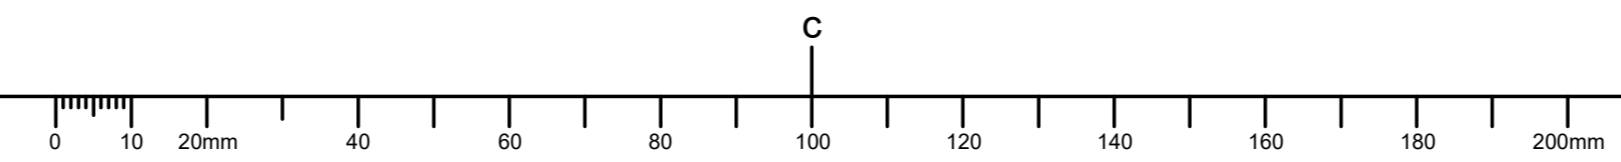

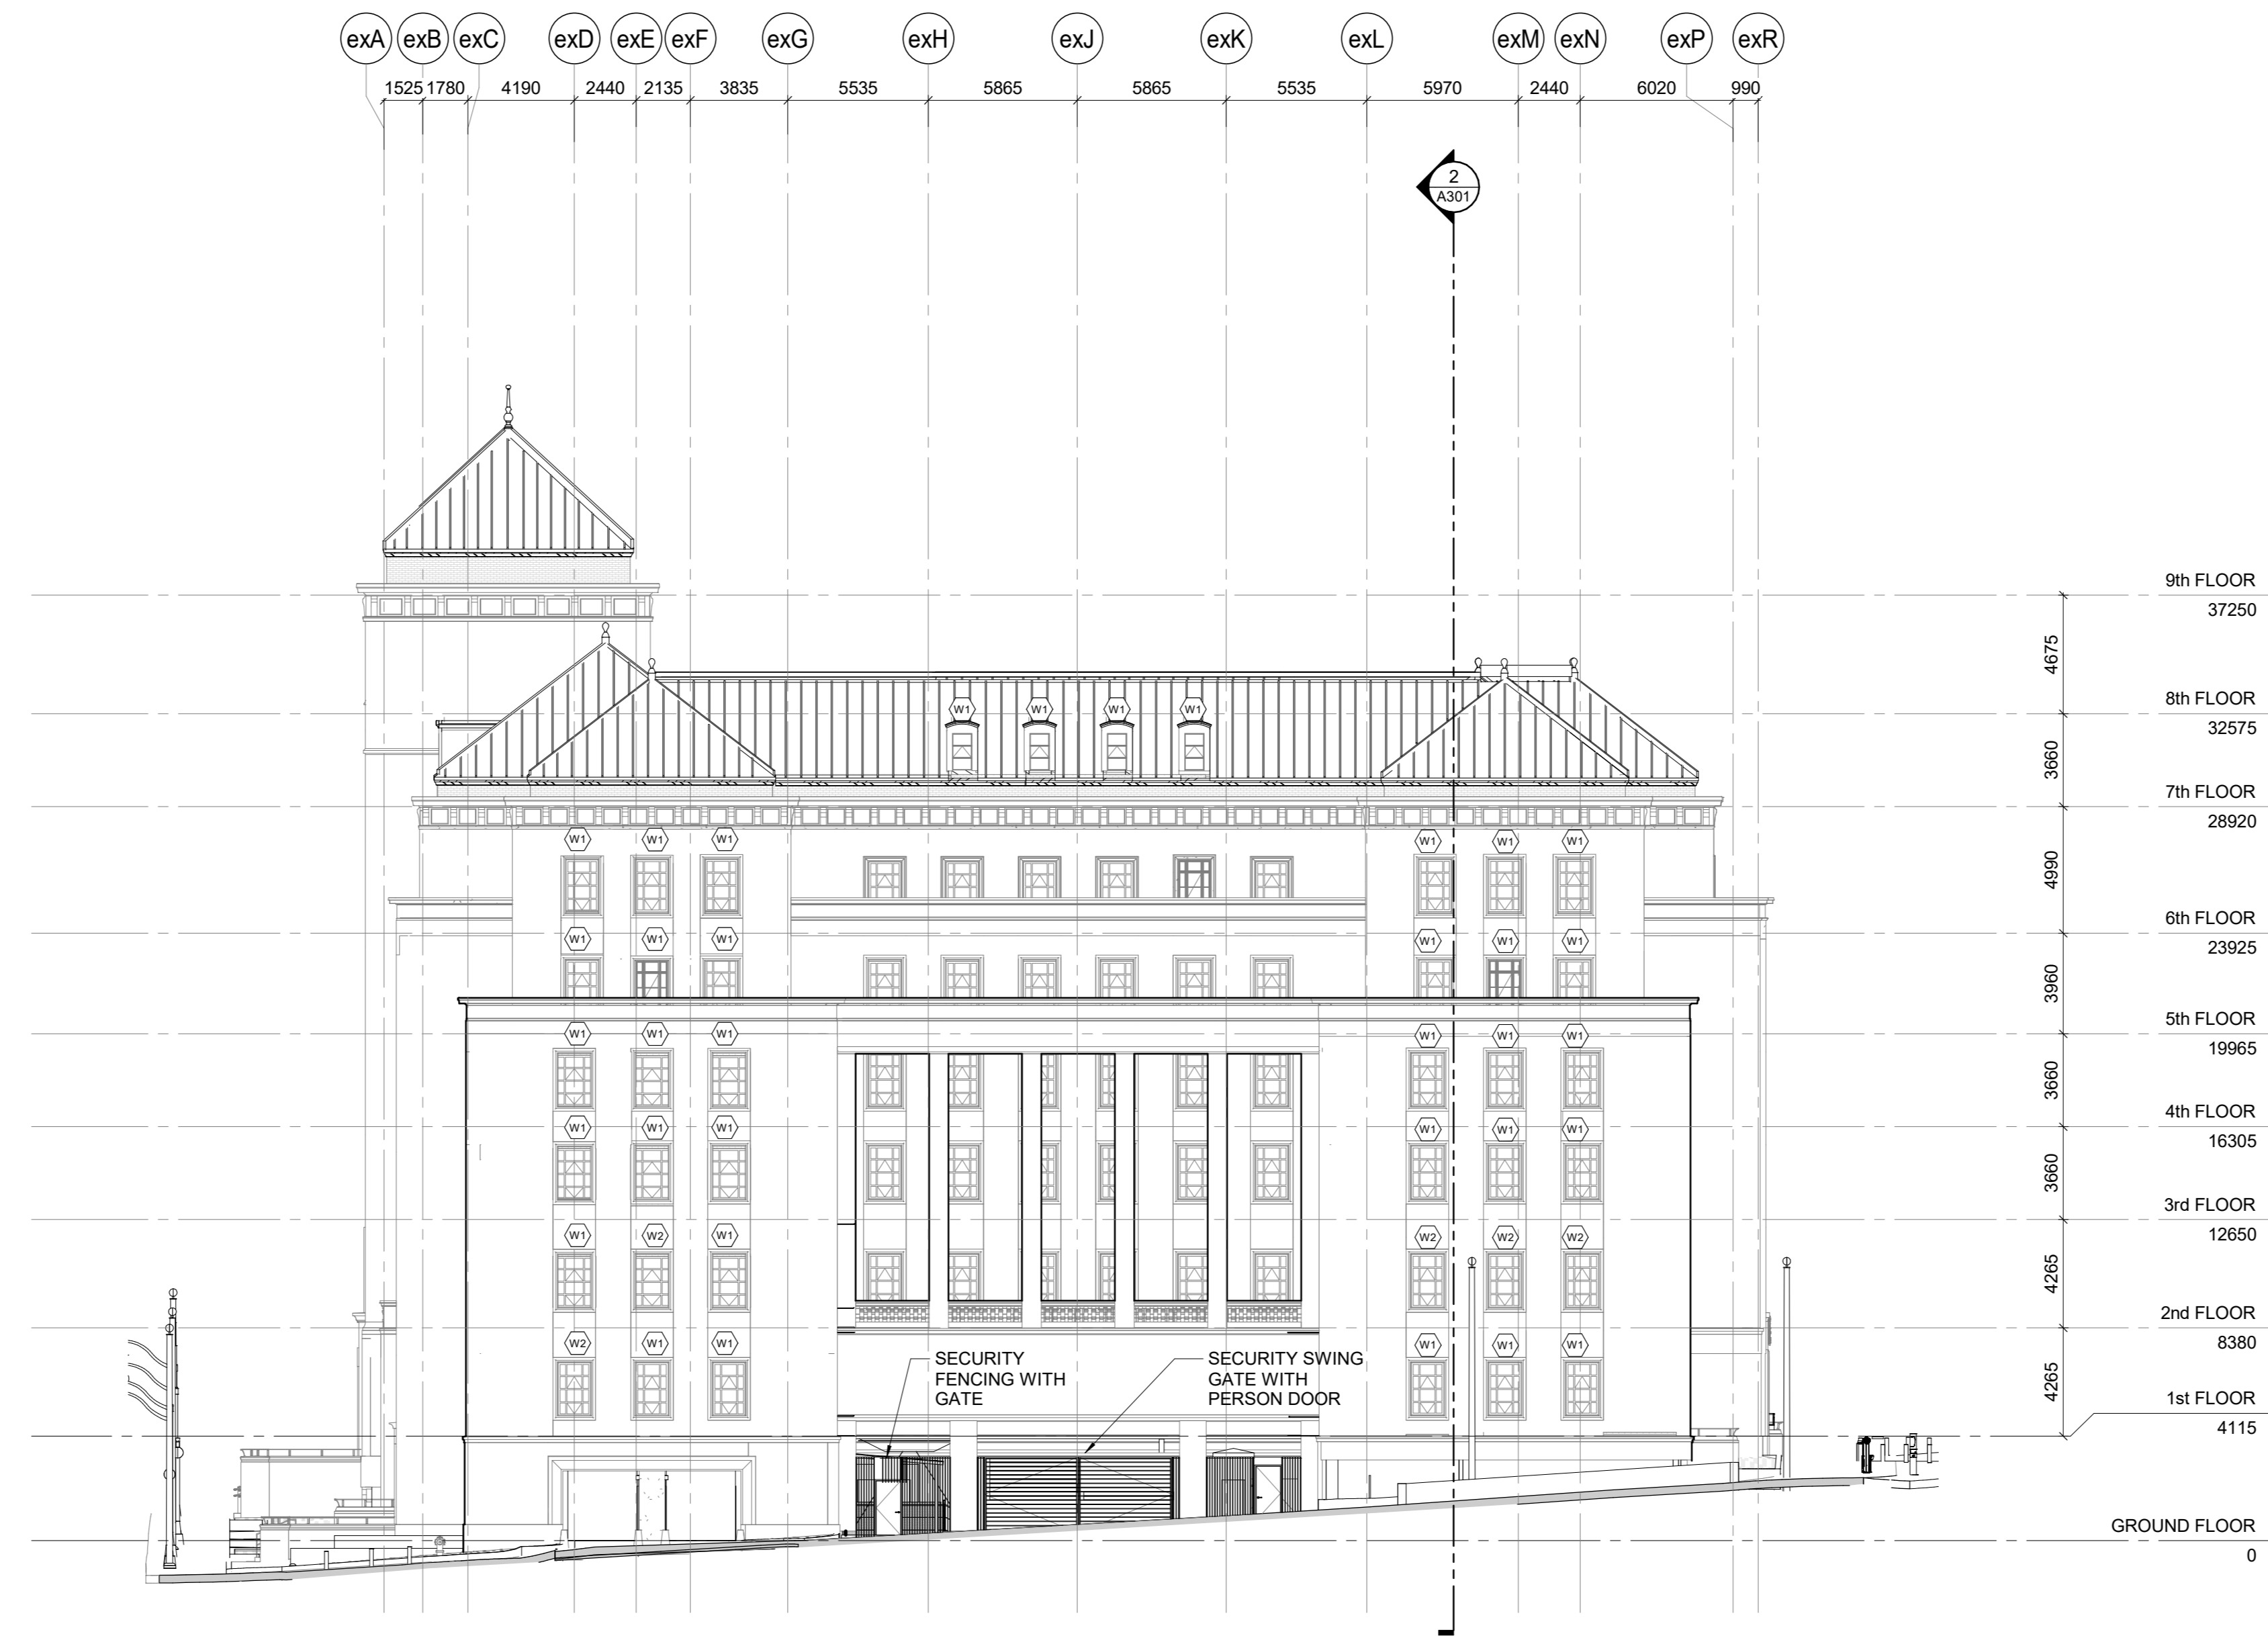

1 WEST ELEVATION
1: 200

REFER TO HERITAGE ARCHITECT'S DWG(S): H-204

WINDOW SCHEDULE	
(W1)	A. EXISTING HERITAGE METAL FRAME WINDOW REMOVED & REINSTATED B. NEW DGL-M WINDOW IN THERMALLY BROKEN ALUMINUM FRAME
(W1)	SAME AS W1 ABOVE, BUT WITH SECURITY FILM APPLIED TO DGL-M WINDOW GLAZING
(W2)	A. EXISTING HERITAGE METAL FRAME WINDOW REMOVED & REINSTATED B. NEW DGL-M WINDOW IN THERMALLY BROKEN ALUMINUM FRAME C. NEW GL-L4 (40mm) GLASS IN STEEL FRAME
(W3)	A. EXISTING HERITAGE METAL FRAME WINDOW REMOVED & REINSTATED B. NEW DGL-A2 SCREEN IN BRONZE ANODIZED ALUMINUM FRAME
(W3)	A. EXISTING HERITAGE METAL FRAME WINDOW REMOVED & REINSTATED B. NEW DGL-A3 SCREEN IN BRONZE ANODIZED ALUMINUM FRAME
(W5)	A. EXISTING HERITAGE METAL FRAME WINDOW REMOVED AND RETAINED B. NEW DGL-A2 SCREEN IN BRONZE ANODIZED ALUMINUM FRAME C. OBSCURE GLAZING (FILM APPLIED)
(W6)	A. EXISTING HERITAGE METAL FRAME WINDOW REMOVED AND RETAINED B. NEW DGL-A3 SCREEN IN BRONZE ANODIZED ALUMINUM FRAME C. OBSCURE GLAZING (FILM APPLIED)
* ASTERISK INDICATES NEW DELUGE SYSTEM ON BOTH SIDES OF DGL SCREEN	
GENERAL NOTES	
1. REFER TO HERITAGE ARCHITECT'S DWG(S) TO IDENTIFY LOCATION, EXTENT AND SCOPE OF WORK FOR ELEMENTS OF BUILDING EXTERIOR THAT REQUIRE REPAIR, REHABILITATION, REINSTALLATION AND/OR REPLICATION OF HERITAGE MATERIAL.	


Canada

Public Works and Government Services Canada / Travaux Publics et Services gouvernementaux Canada

Real Property Branch / Direction générale des biens immobiliers


architect

REGENERATE 344
Architectural & Planning Architects + Urban Architects
in joint venture

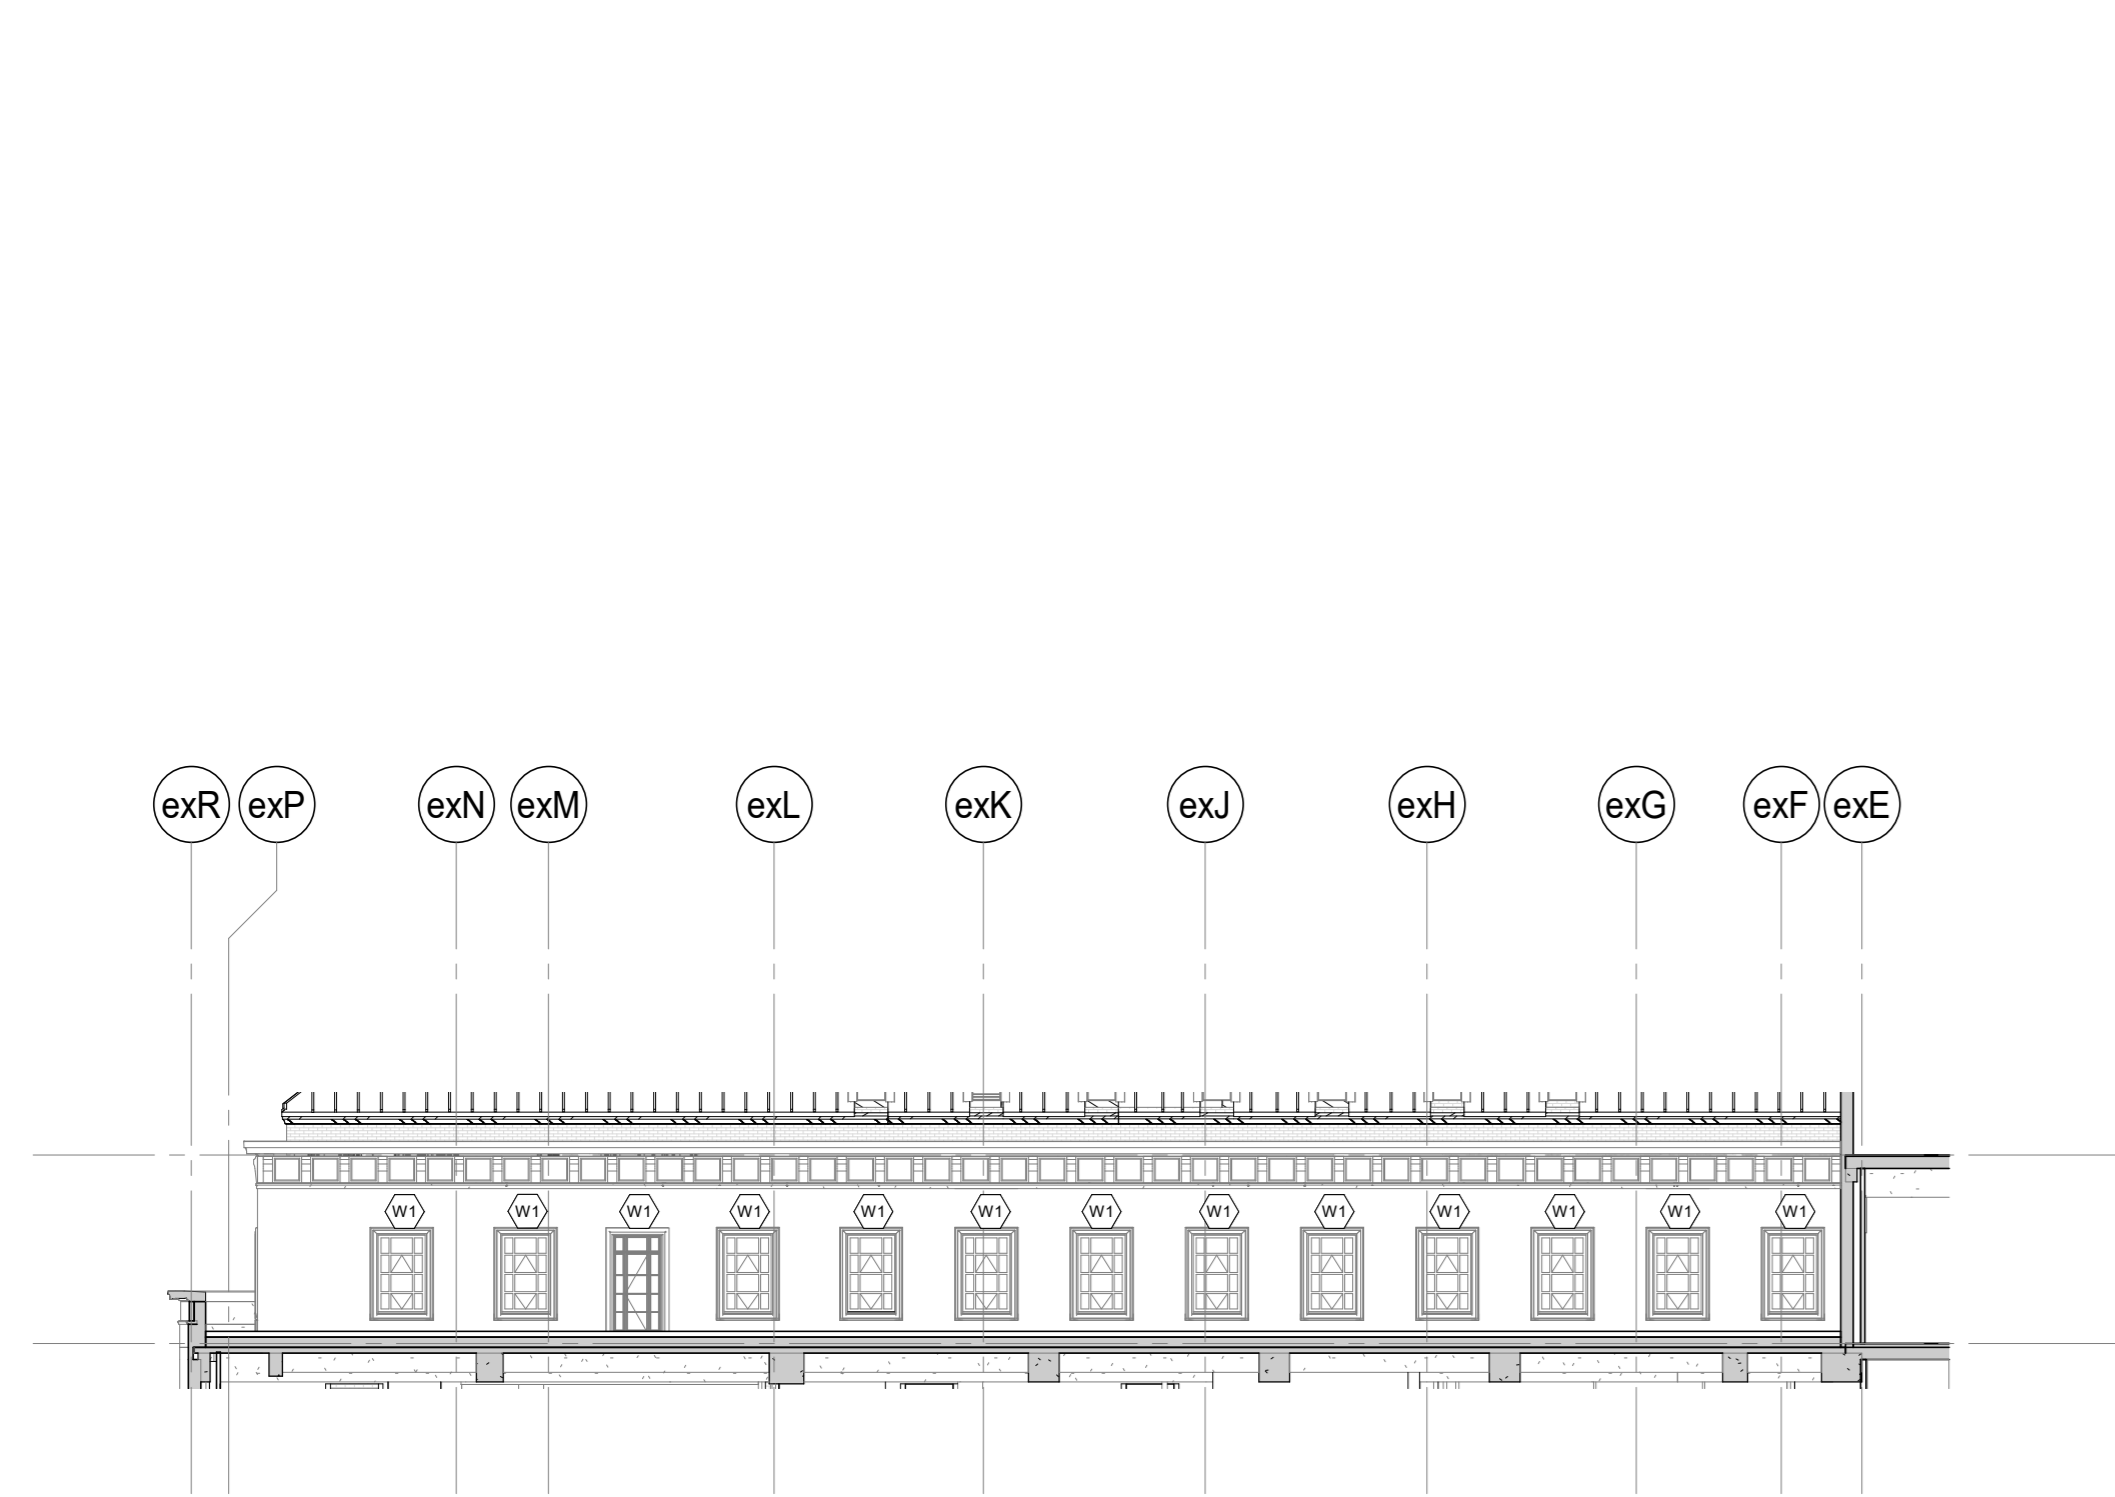


2 PARTIAL EAST ELEVATION
A202 1: 200

REFER TO HERITAGE ARCHITECT'S DWG(S): H-201

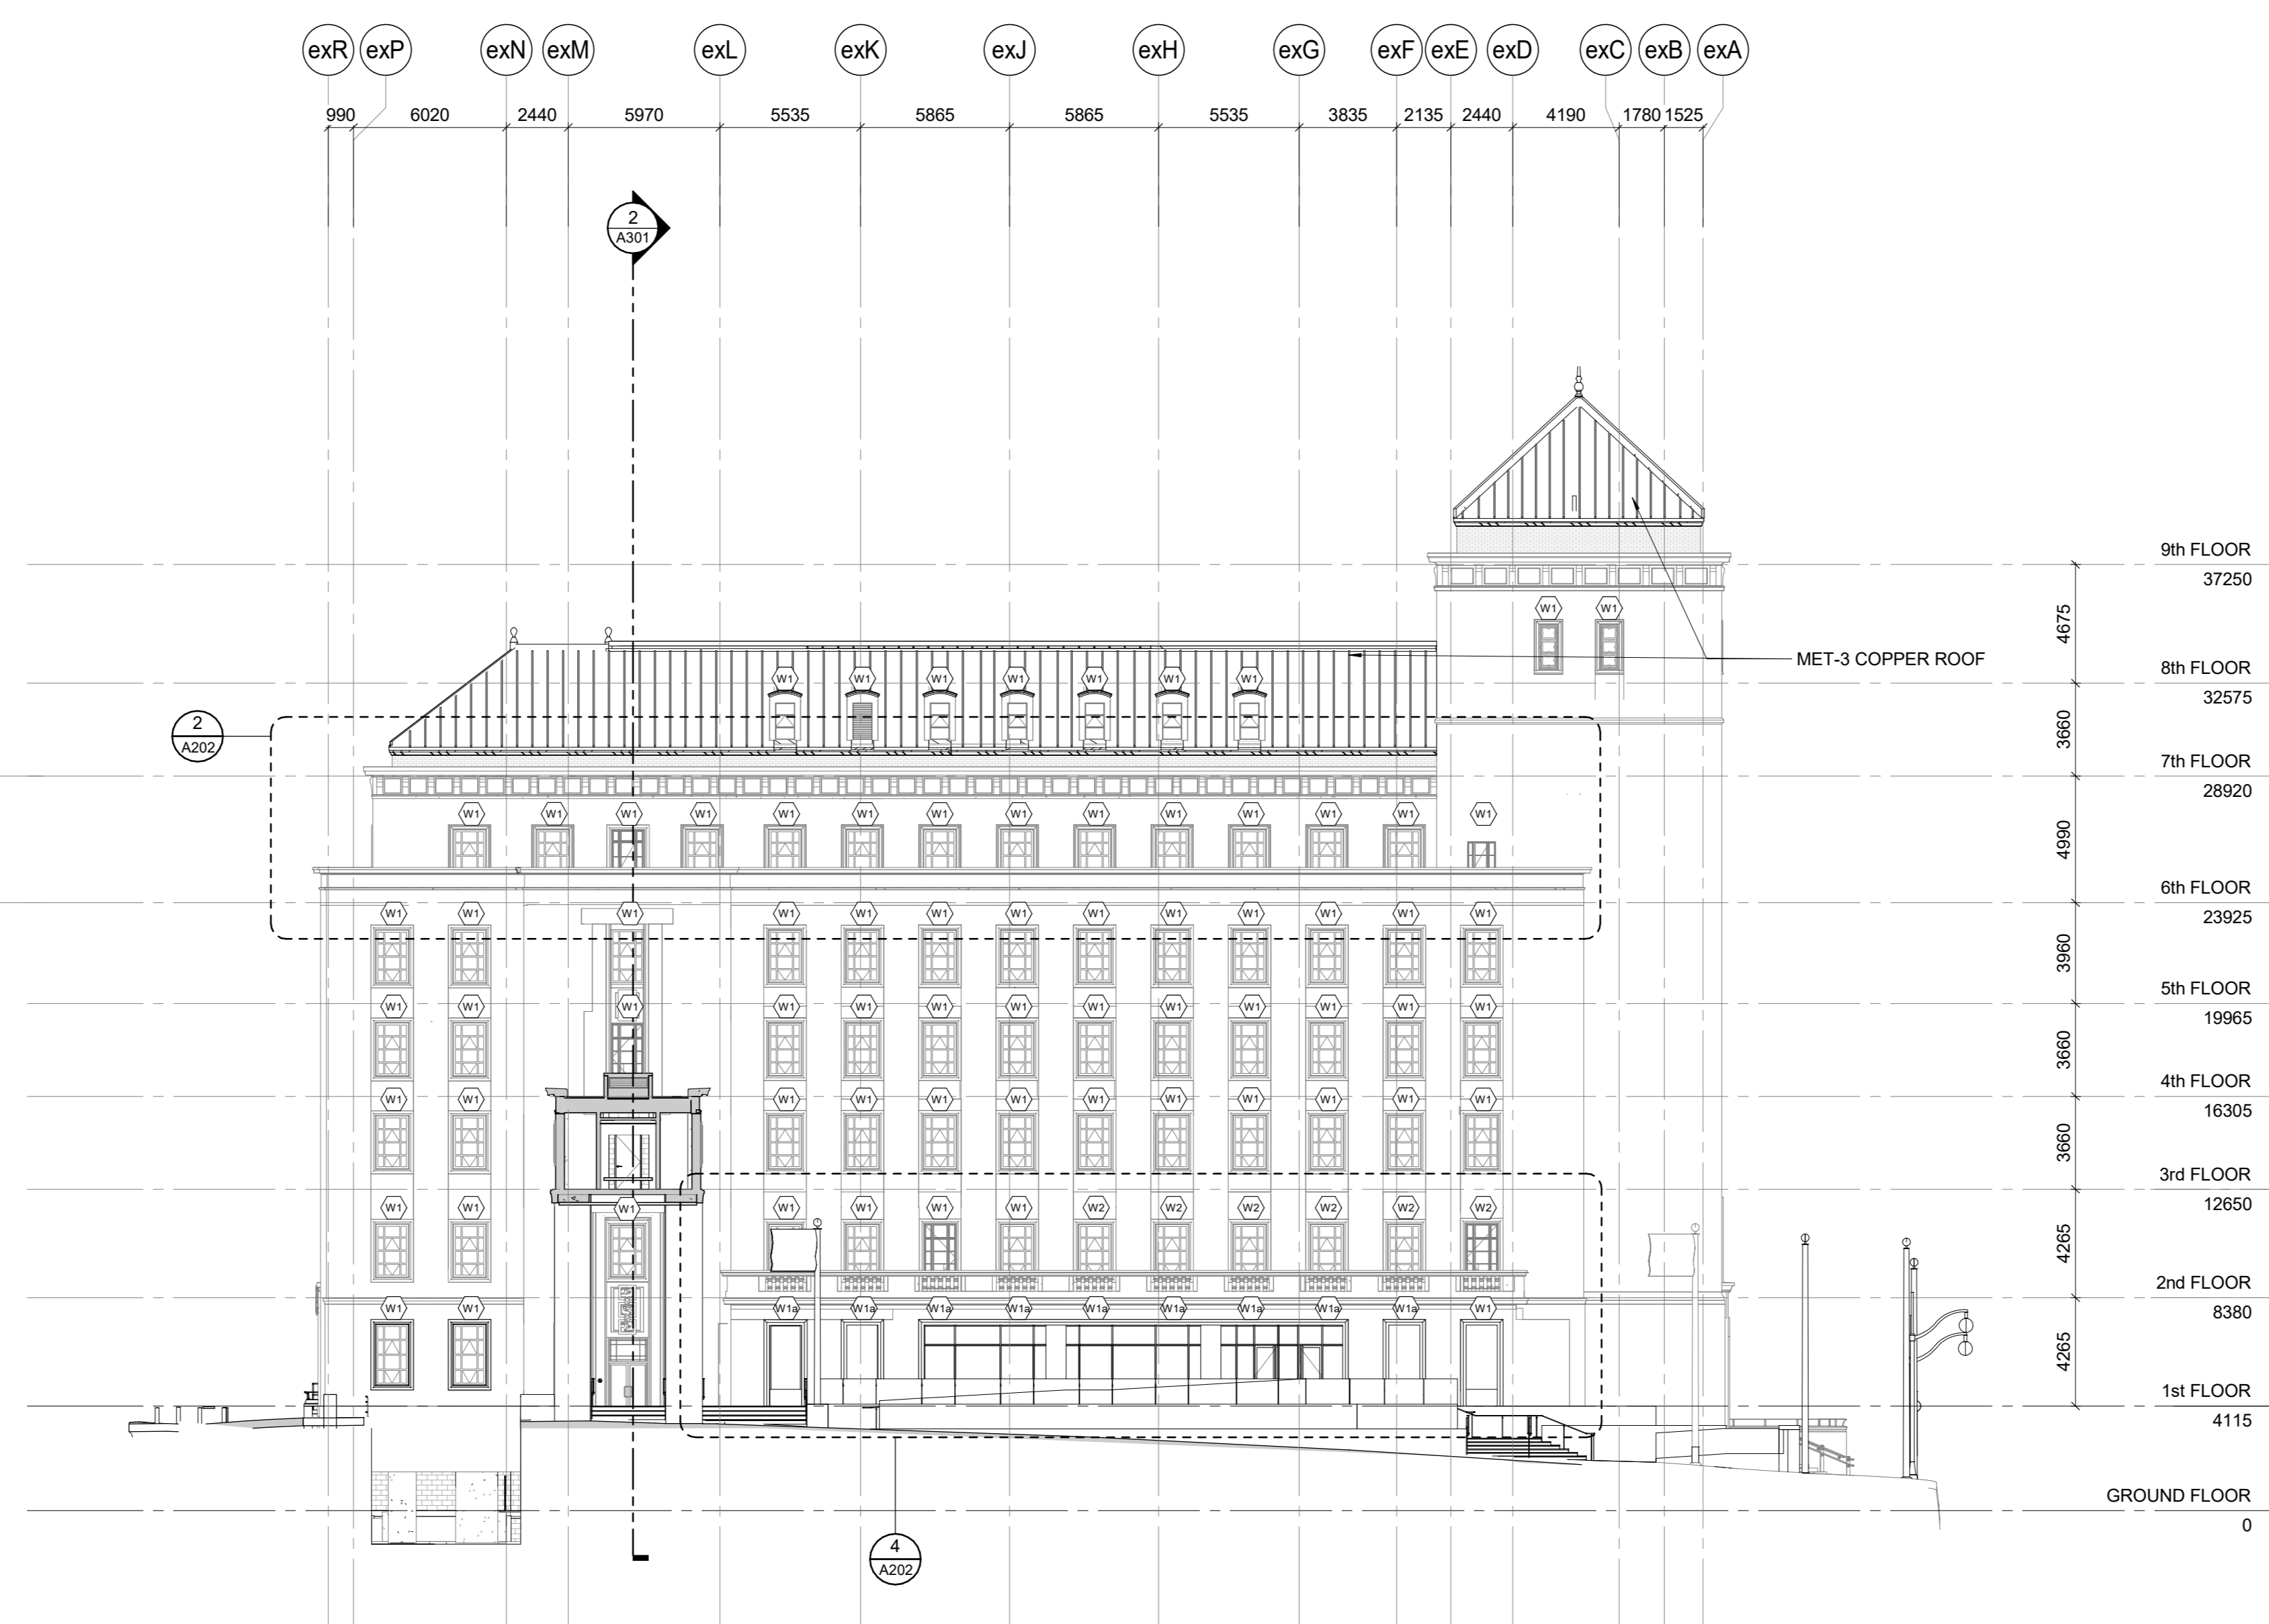

3 EAST ELEVATION
1: 200

REFER TO HERITAGE ARCHITECT'S DWG(S): H-201

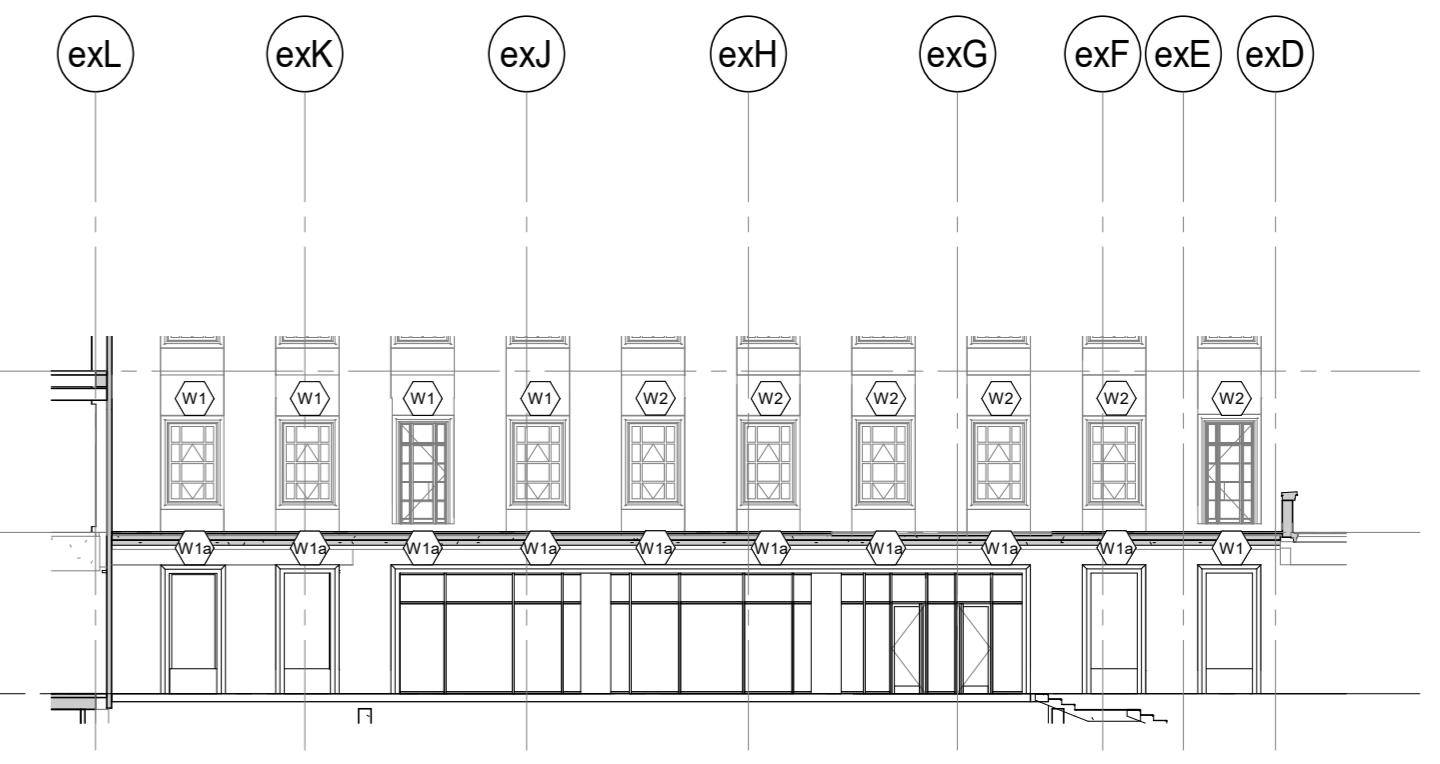

4 PARTIAL EAST ELEVATION
A202 1: 200

REFER TO HERITAGE ARCHITECT'S DWG(S): H-201

Contractor to verify all dimensions & conditions on site and immediately notify the engineer of all discrepancies

revisions	description	date

A	B	C

project

WEST MEMORIAL BUILDING - REHABILITATION PROJECT

OTTAWA, ON

drawing

EXTERIOR ELEVATIONS

Designed By	R344	Conçu par	
Date	2019/09/05	Date	(yyyy/mm/dd)
Drawn By	NM	Dessiné par	
Date	2019/09/05	Date	(yyyy/mm/dd)
Reviewed By	Evr	Examiné par	
Date	2019/09/05	Date	(yyyy/mm/dd)
Approved By	D/MM	Approuvé par	
Date	2019/09/05	Date	(yyyy/mm/dd)
Tender	Tender	Submission	
Project Manager	Project Manager	Administrateur de projet	
Project no.		No. du projet	
			R.086471.405
Drawing no.		No. du dessin	
			A202

