


SITE STATISTICS
 SITE ADDRESS: 344 WELLINGTON STREET, OTTAWA, ONTARIO, CANADA
 PIN: 04114001
 PARCEL TYPE: P
 WARD No. 14 SOMERSET

ZONING:
 FROM ZONING BY-LAW 250, CONSOLIDATED JUNE 25, 2008
 MIXED-USE DOWNTOWN ZONE, SCHEDULE 11 (MD S11) (SEC. 193-194) BY
 ZONING BY-LAW, AND SUBJECT TO MATURE NEIGHBOURHOODS OVERLAY

PERMITTED AND PROPOSED USE:
 LOT WIDTH: NO MINIMUM REQUIRED
 MINIMUM LOT AREA: NO MINIMUM
 TOTAL SITE AREA: 0.67 HA (6,749 SM)
 LIMIT OF WORK: 0.54 HA (5,388 SM²)
 MINIMUM FRONT YARD: NO MINIMUM REQUIRED
 4.93M PROVIDED
 MINIMUM REAR YARD: NO MINIMUM REQUIRED
 MINIMUM INTERIOR SIDEYARD SETBACK: NO MINIMUM REQUIRED
 MINIMUM CORNER SIDEYARD SETBACK: NO MINIMUM REQUIRED
 MAXIMUM HEIGHT: 108M ABOVE SEA LEVEL
 SOUTH SIDE: 125M ABOVE SEA LEVEL

BUILDING AREA (LEVEL G): 5,072 SM
BUILDING COVERAGE: 75.15%
BUILDING GROSS FLOOR AREA:
 LEVEL TN: 1,212 SM
 LEVEL B2: 569 SM
 LEVEL B1: 4,985 SM
 LEVEL G: 5,072 SM
 LEVEL 1: 5,210 SM
 LEVEL 2: 4,655 SM
 LEVEL 3: 4,177 SM
 LEVEL 4: 4,173 SM
 LEVEL 5: 2,987 SM
 LEVEL 6: 2,335 SM
 LEVEL 7: 2,072 SM
 LEVEL 8: 157 SM
 LEVEL 9: 108 SM
 TOTAL: 37,682 SM

SURVEY INFORMATION: REGARDING PROPERTY LINE BEARINGS AND DISTANCES INDICATED ON THIS DRAWING TAKEN FROM PLAN OF SURVEY OF LOT 11 AND PART OF LOT 10 SOUTH OF WELLINGTON STREET LOTS 11, 14, 15 AND PART OF LOT 10 NORTH OF SPARKS STREET, CAMERON LOT, PART OF LYON STREET (FORMERLY MARKET SQUARE), REGISTERED PLAN 3822, LOTS 1 TO 9 (BOTH INCLUSIVE), LOTS B AND C, REGISTERED PLAN 14111 CITY OF OTTAWA BY STANTEC GEOMATICS LTD., ONTARIO LAND SURVEYORS, 2019, PLAN NO. NCA-18-3327

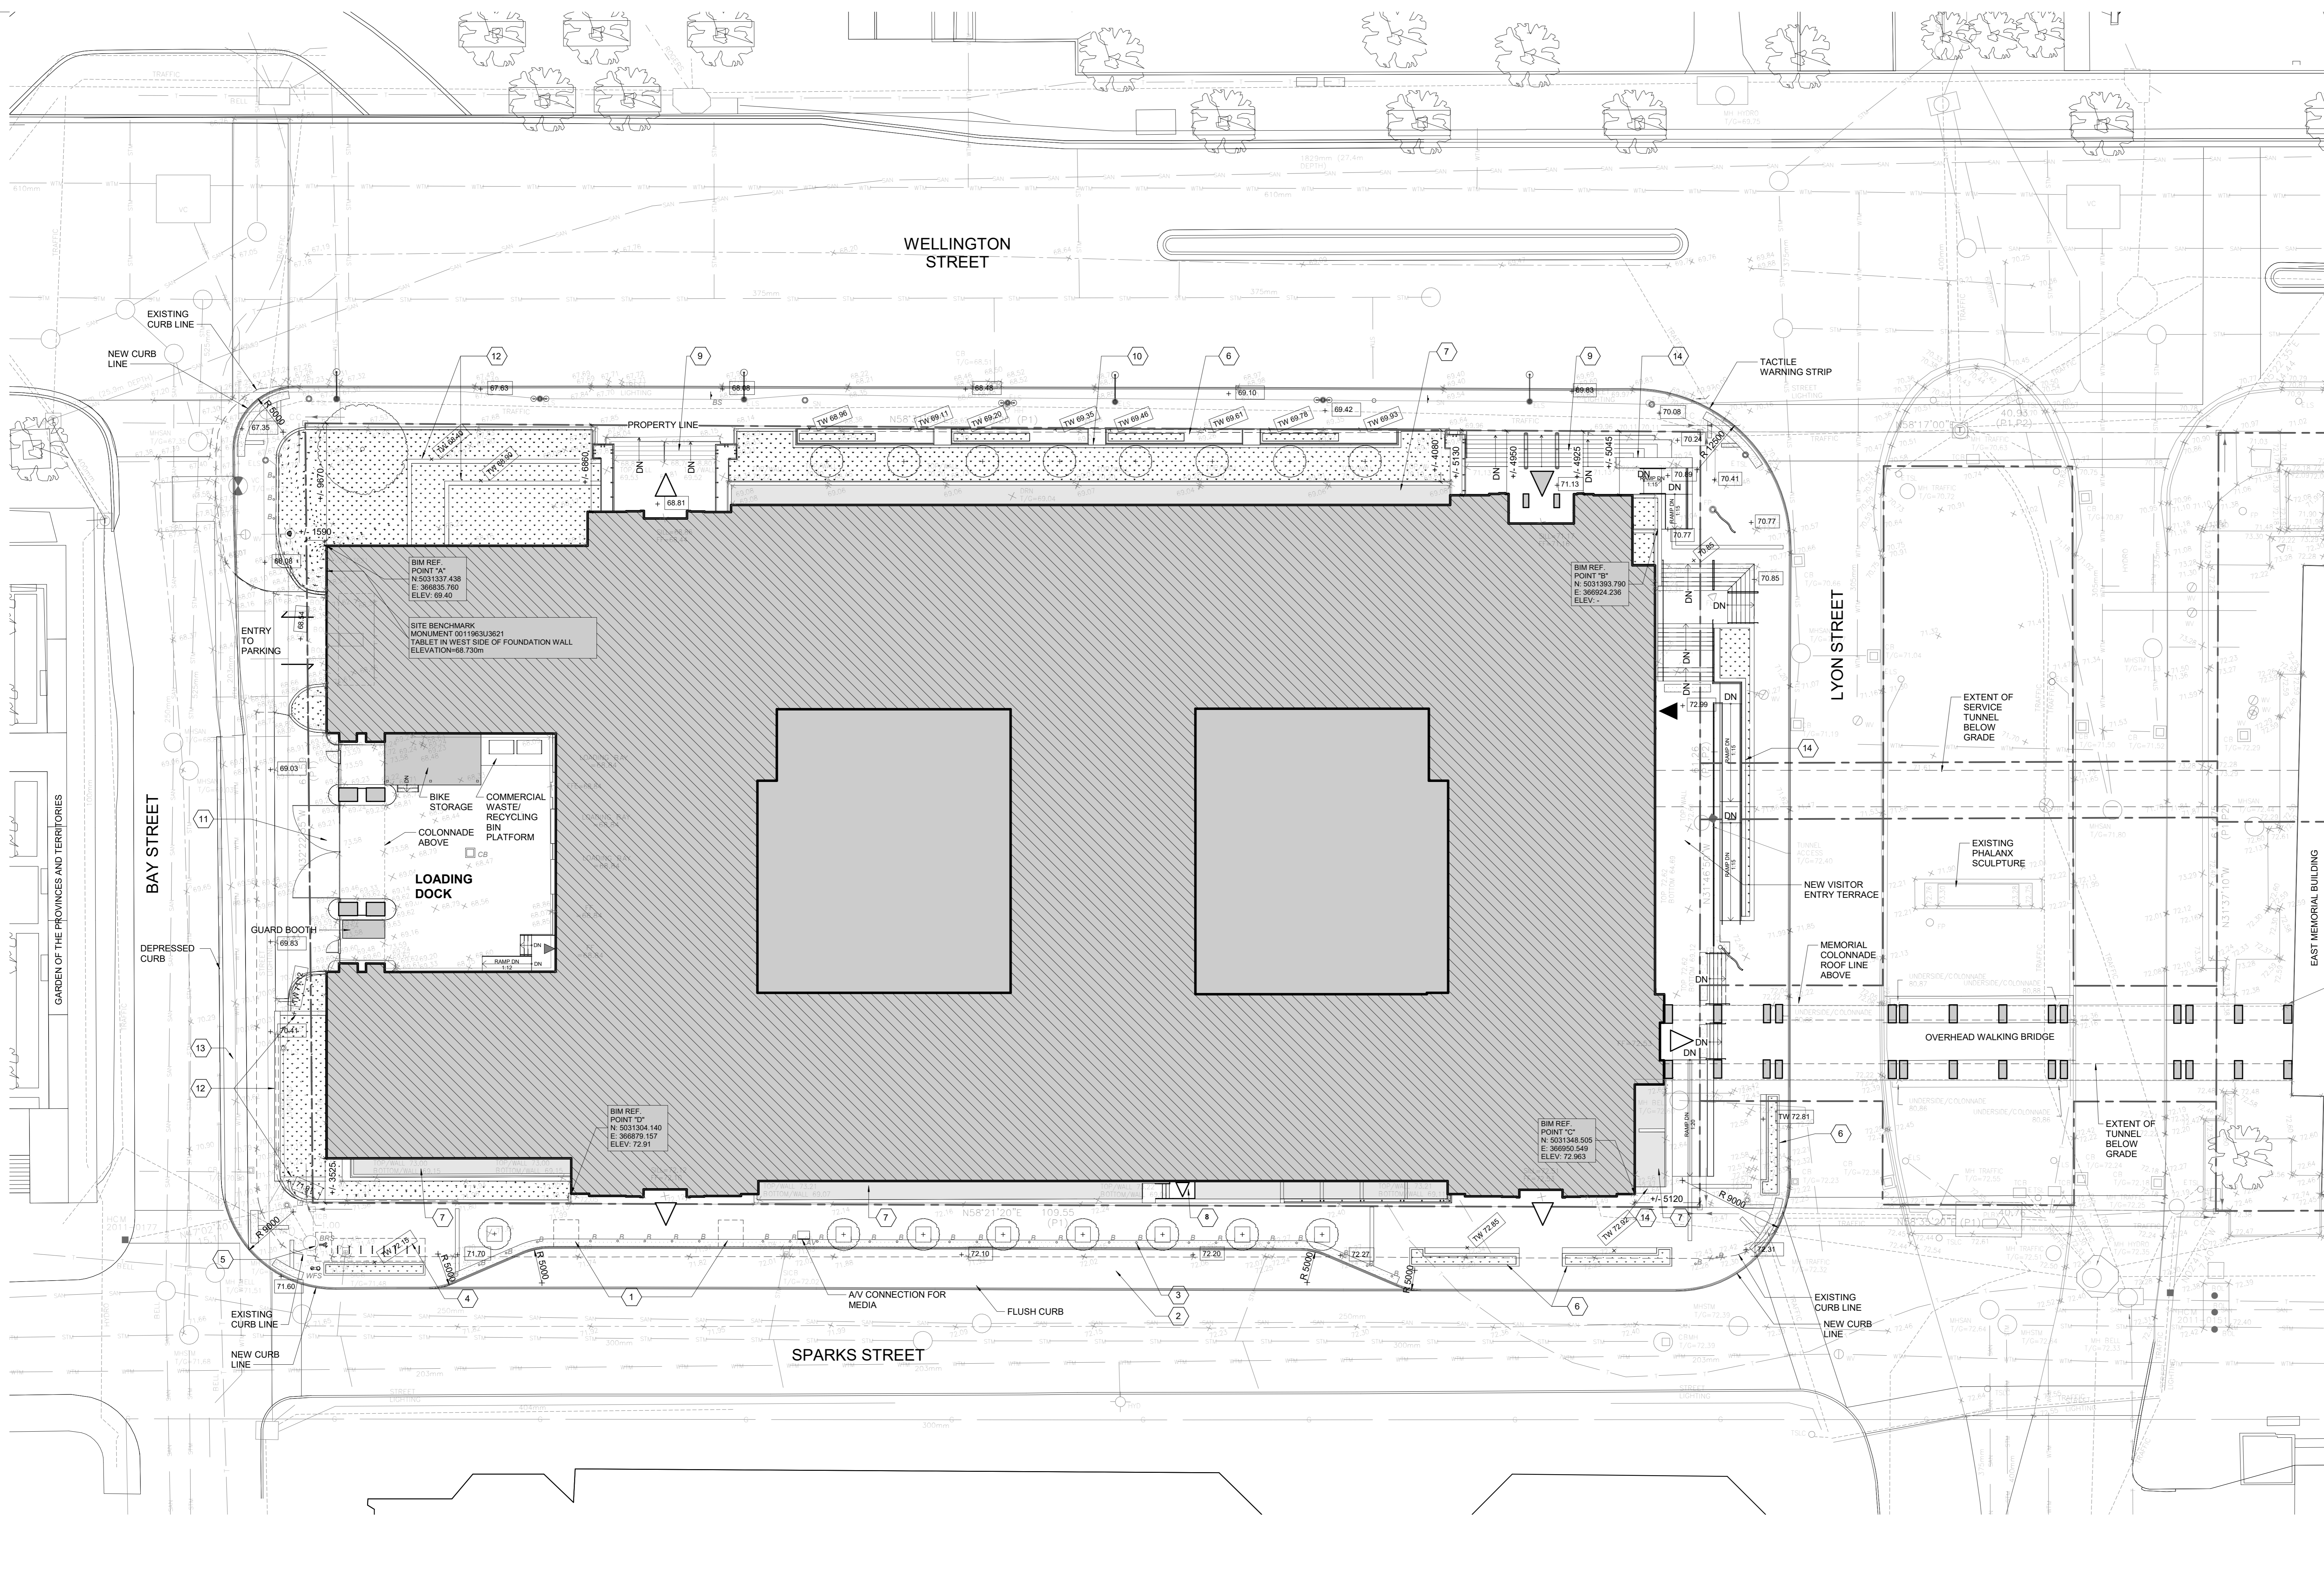

LEGEND

- [Symbol] EXISTING WEST MEMORIAL BUILDING
- [Symbol] EXISTING WINDOW WELL WITH NEW METAL GRATE
- [Symbol] WEST MEMORIAL BUILDING PROPOSED INFILL
- [Symbol] SOFTSCAPE
- [Symbol] TACTILE WARNING SURFACE INDICATOR (TWSI)
- [Symbol] PUBLIC ENTRANCE
- [Symbol] PRIVATE STAFF ENTRANCE / FIREFIGHTERS ENTRANCE
- [Symbol] EXIT ONLY
- [Symbol] EXISTING SIGNIFICANT DECIDUOUS TREE TO BE PRESERVED
- [Symbol] NEW DECIDUOUS TREE BY LANDSCAPE
- [Symbol] EXISTING CONFEDERATION BOULEVARD LIGHT STANDARD
- [Symbol] EXISTING CONFEDERATION BOULEVARD LIGHT STANDARD
- [Symbol] EXISTING LIGHT STANDARD
- [Symbol] EXISTING TRAFFIC SIGNAL LIGHT
- [Symbol] FIRE HYDRANT
- [Symbol] NEW STAINLESS STEEL BOLLARD
- [Symbol] FLAG POLE
- [Symbol] BIKE RACK
- [Symbol] NEW HARDENED PLANTER WITH BENCHES
- [Symbol] BIKE REPAIR STATION
- [Symbol] WATER FILLING STATION
- [Symbol] PROPERTY LINE
- [Symbol] NEW OR EXISTING MANHOLE OR VALVE CHAMBER - REFER TO CIVIL & SURVEY
- [Symbol] CATCH BASIN
- [Symbol] DRAIN
- [Symbol] AV CONNECTION FOR MEDIA
- [Symbol] BUS STOP
- [Symbol] EXISTING SIGN

NOTE LEGEND

NO	DESCRIPTION
1	BUS RAMP DESIGNATED ZONE
2	SLOPED CONCRETE DROP OFF AREA - REFER TO C-001
3	NEW ROW OF BOLLARDS ALONG DROP OFF AREA - REFER TO L7-01
4	DESIGNATED AREA FOR BICYCLE PARKING - 8 NEW CAST IN BICYCLE RINGS
5	DESIGNATED AREA FOR BICYCLE REPAIR STATION
6	GRANITE CLAD BENCH / PLANTERS ALONG CONFEDERATION BOULEVARD
7	EXISTING LIGHTWELL WITH NEW METAL GRATE
8	NEW EXIT DOOR AND STEPS - REFER TO A403
9	EXISTING GRANITE STEPS - REFER TO H-202 AND H-203
10	CONCRETE SIDEWALK TO EXTEND TO EDGE OF PLANTER
11	NEW METAL GATE TO LOADING AREA
12	NEW LANDSCAPE WALL
13	NEW INTEGRATED BICYCLE PATH - REFER TO C-001
14	NEW SIGNAGE

- GENERAL NOTES**
- ALL EXISTING CONCRETE SIDEWALKS AND CURBS TO BE REPLACED WITH NEW CONCRETE SIDEWALKS AND CURBS
 - ALL EXISTING GRANITE CURBS TO BE CLEANED AND RESET. REPLACE DAMAGED AND BROKEN GRANITE CURBS TO MATCH EXISTING PER NCC STANDARDS
 - COORDINATION REQUIRED WITH ADJACENT CITY OF OTTAWA PROJECTS
 - NEW TERRACE FOR VISITOR ENTRY TO BE GRANITE PAVEMENT, RAMPS AND STEPS

Canada
 Public Works and Government Services Canada / Travaux Publics et Services gouvernementaux Canada

Real Property Branch / Direction générale des biens immobiliers

architect / architecte

REGENERATE 344
 Montreal & Toronto Architects + Urban Architecture
 + Jean Yves

PROJECT NORTH / NORD POUR PROJET
 NORTH / NORD

KEY PLAN
 NOT TO SCALE

Contractor to verify all dimensions & conditions on site and immediately notify the engineer of all discrepancies

revisions	description	date
1		

WEST MEMORIAL BUILDING - REHABILITATION PROJECT
 OTTAWA, ON

SITE PLAN

Designed By	R344	Conçu par	
Date	2019/09/05		(yyyy/mm/ddd)
Drawn By	CG	Dessiné par	
Date	2019/09/05		(yyyy/mm/ddd)
Reviewed By	Evr	Examiné par	
Date	2019/09/05		(yyyy/mm/ddd)
Approved By	DNMM	Approuvé par	
Date	2019/09/05		(yyyy/mm/ddd)
Tender		Tender	
Project Manager		Administrateur de projets	
Project no.		No. du projet	
		R.086471.405	
Drawing no.		No. du dessin	
		A011	

1 SITE PLAN
 A201 1:200

