




1 EAST ELEVATION  
A200 SCALE 1:100

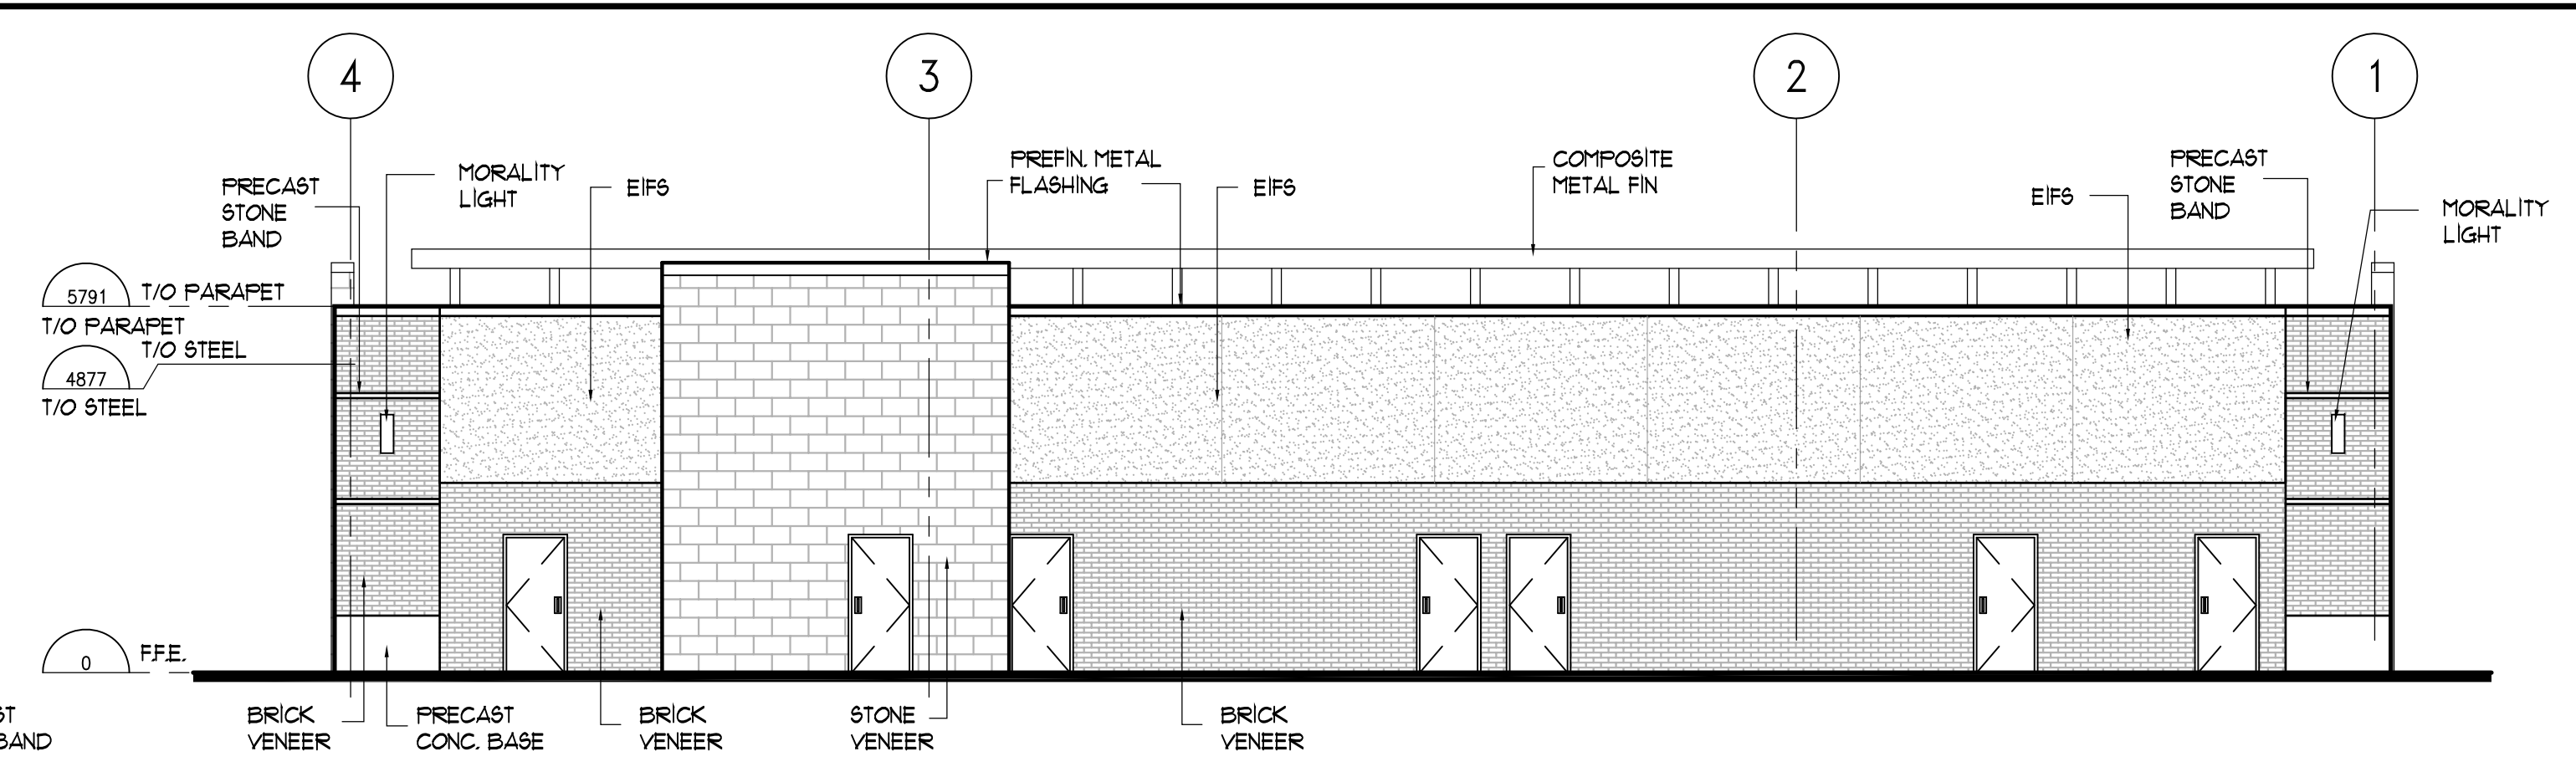


2 WEST ELEVATION  
A200 SCALE 1:100

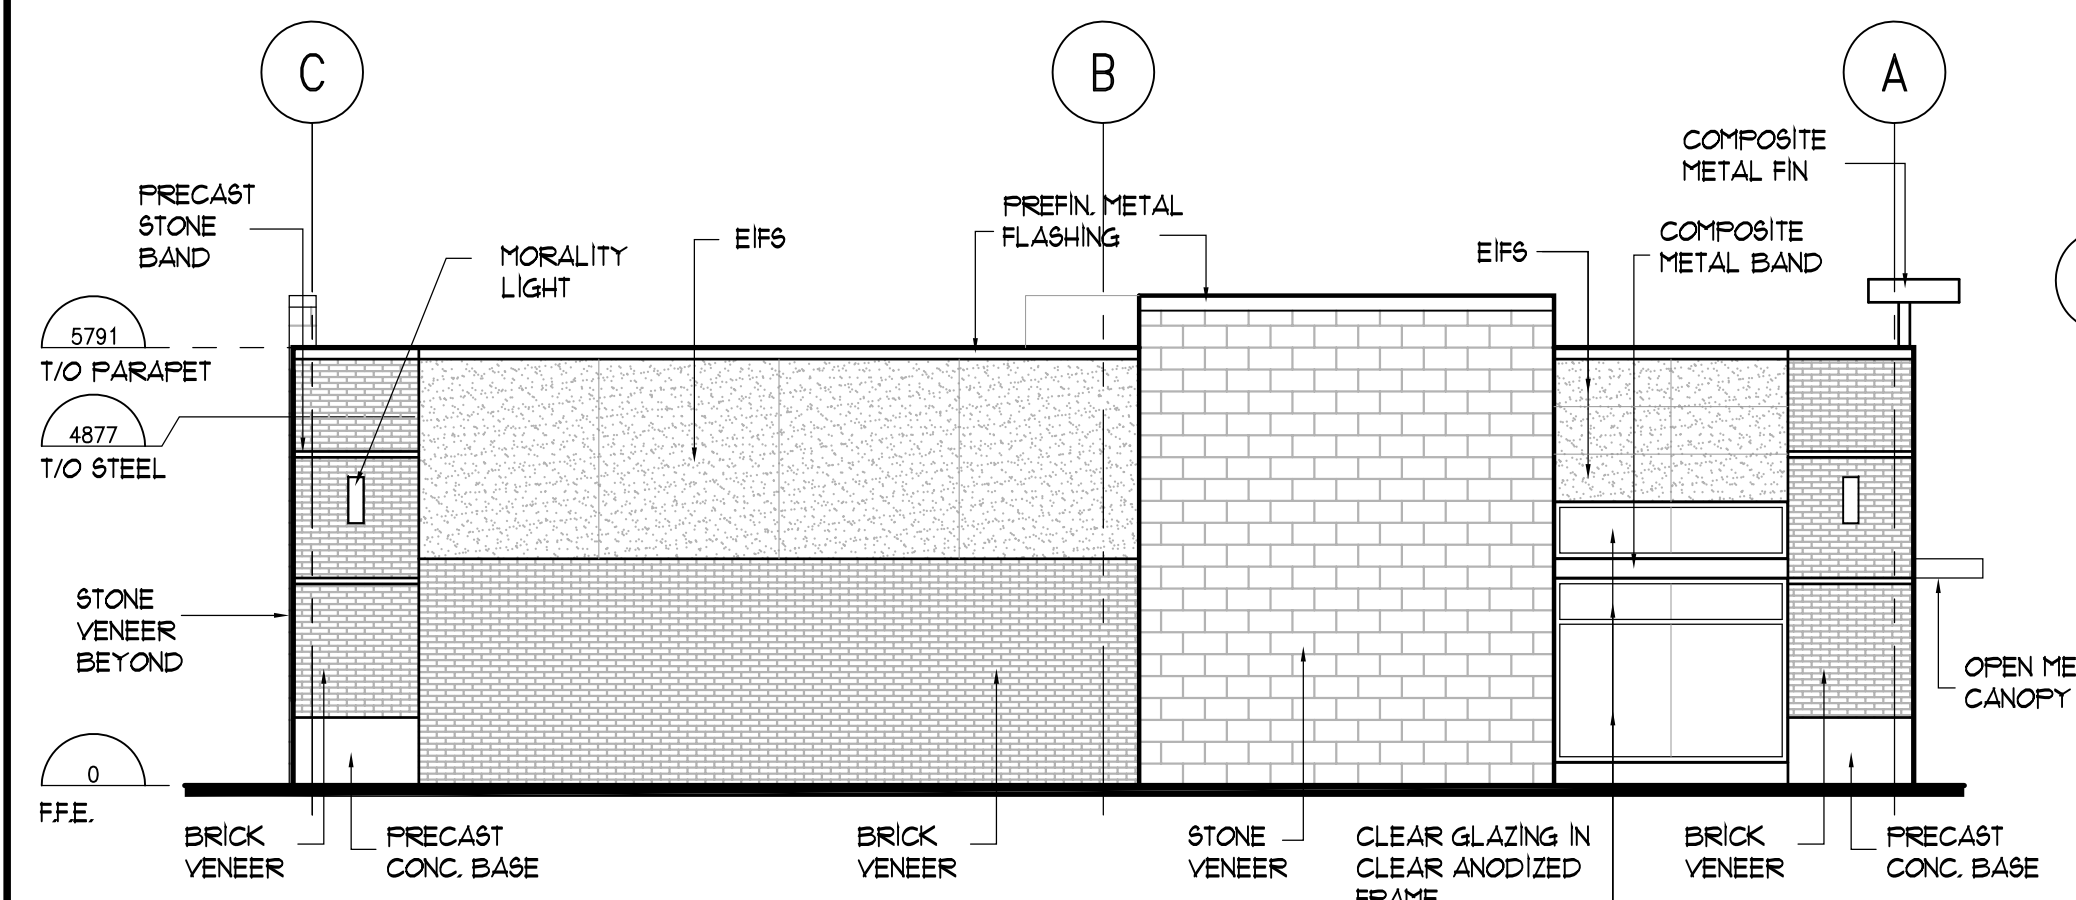

3 SOUTH ELEVATION  
A200 SCALE 1:100

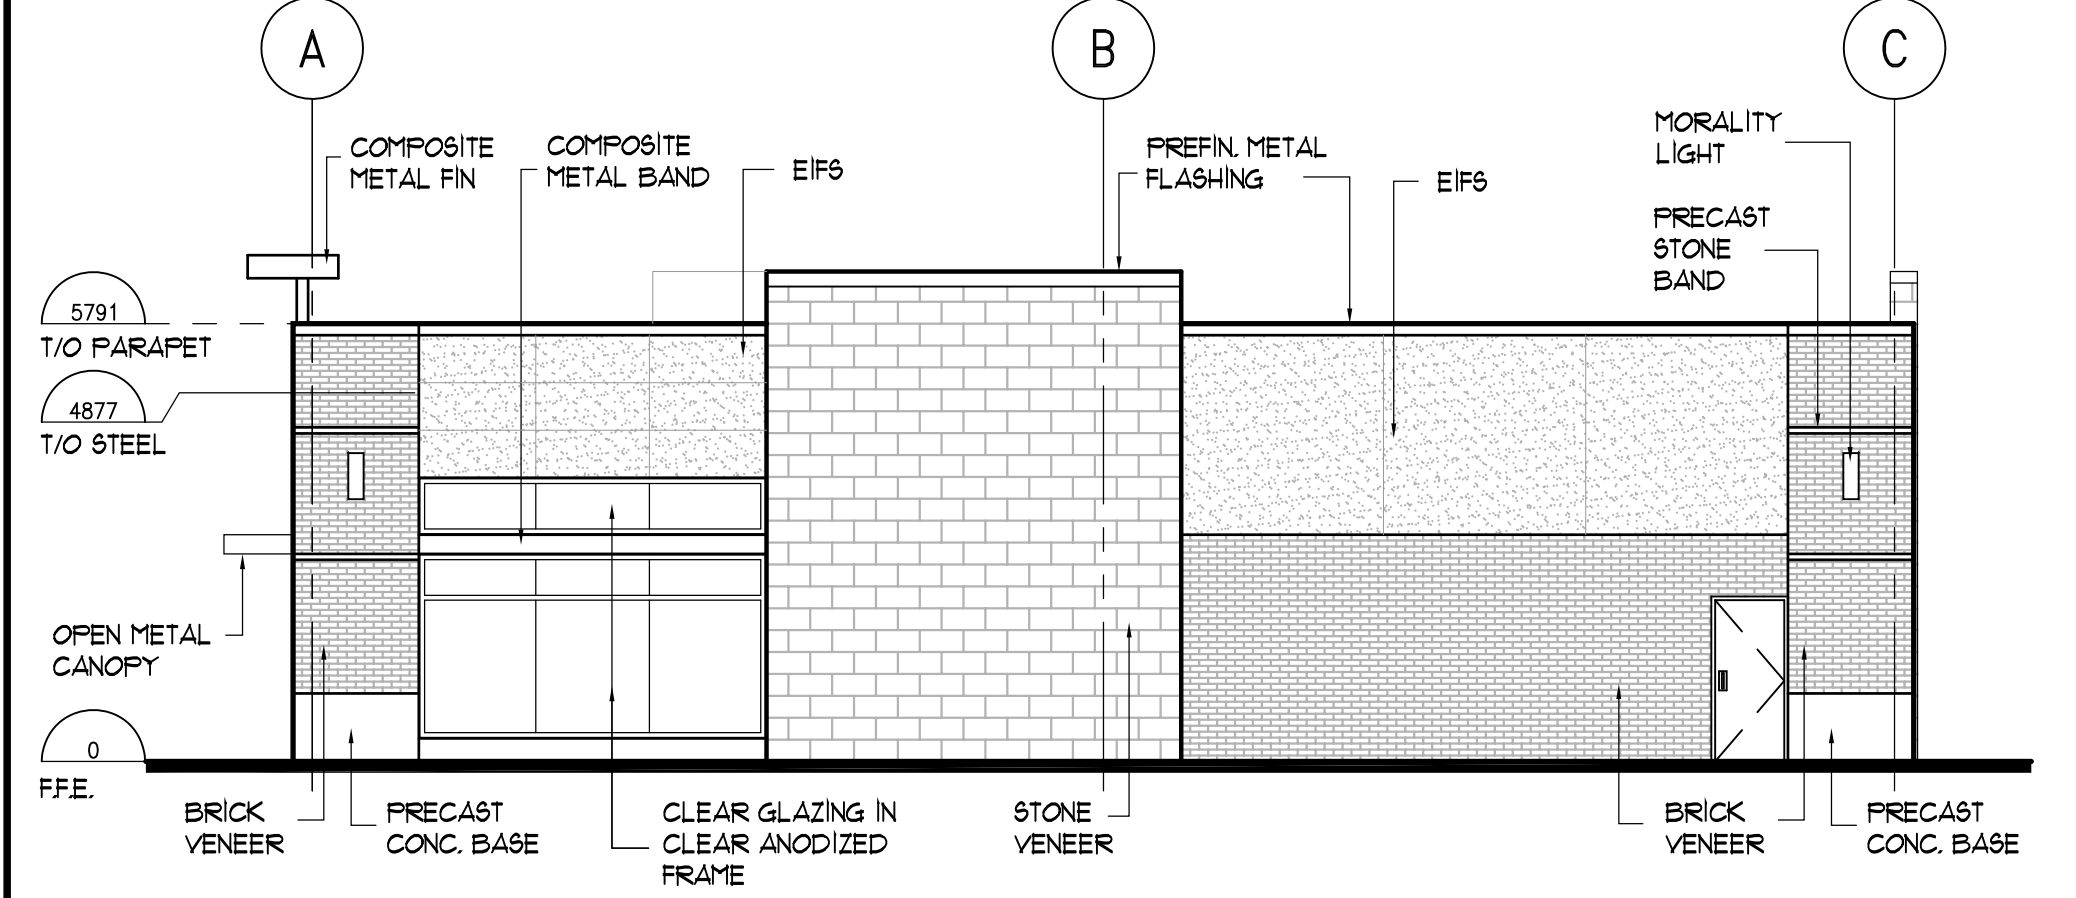

4 NORTH ELEVATION  
A200 SCALE 1:100

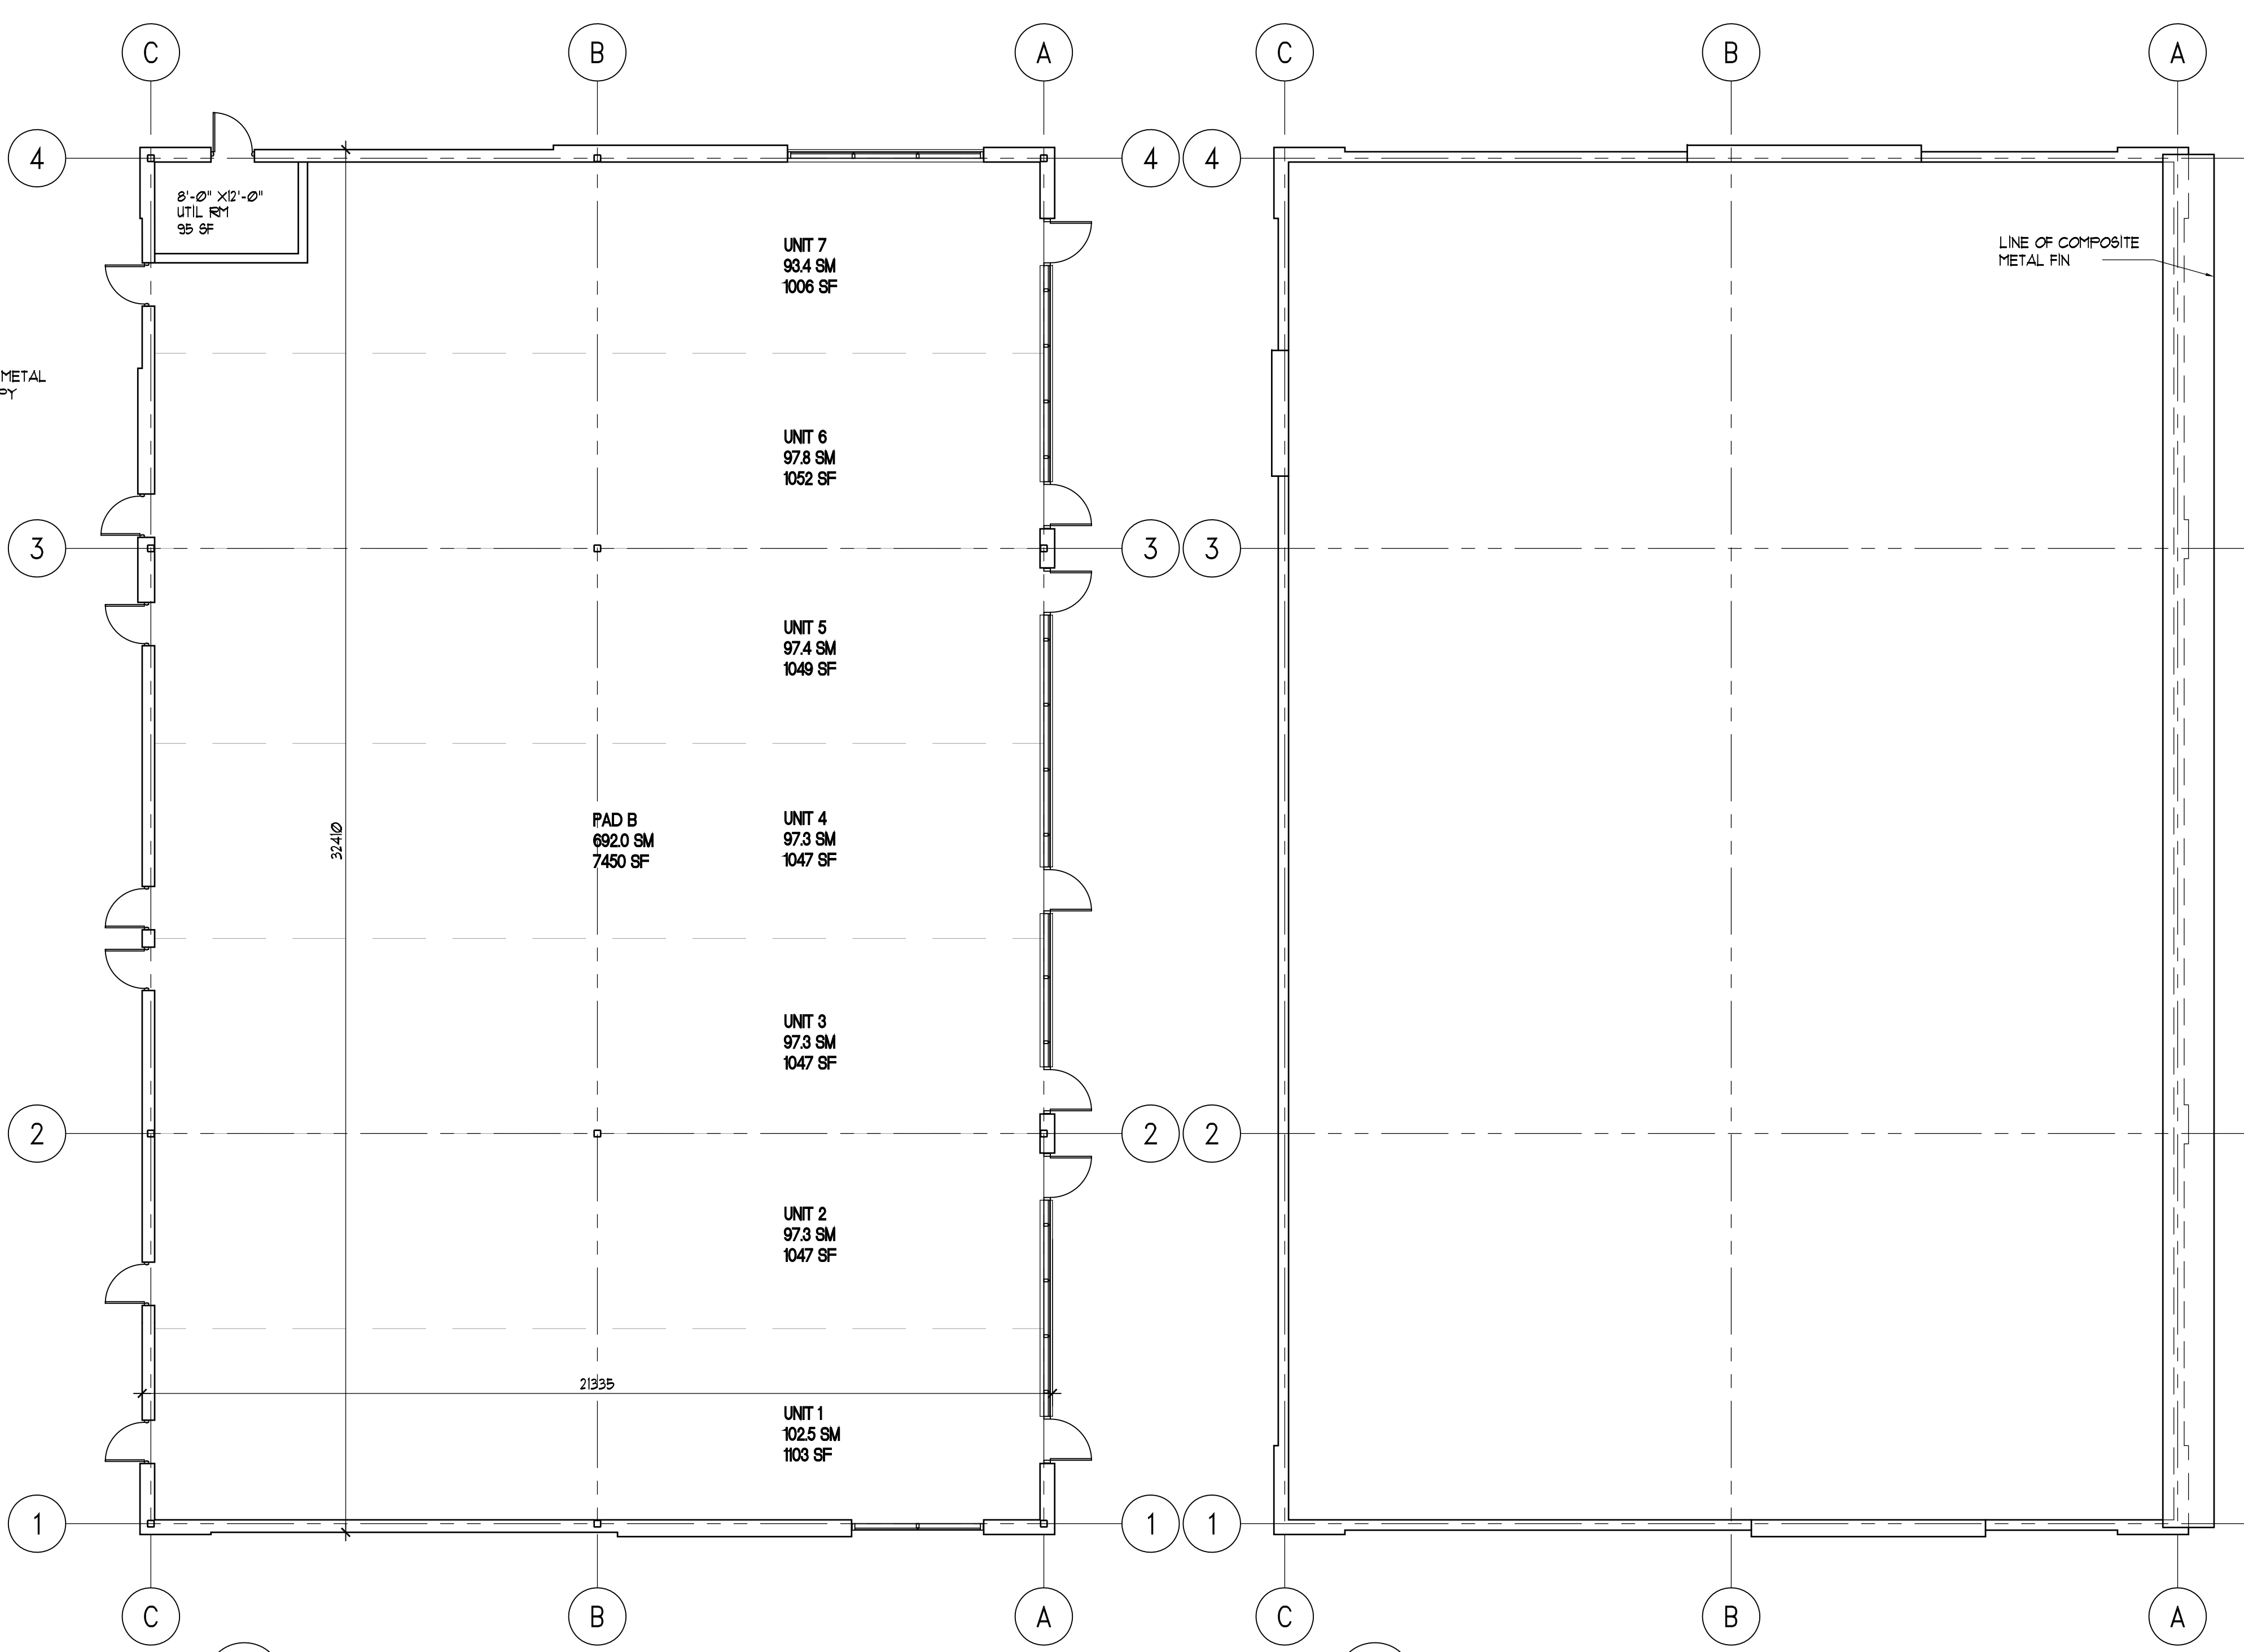

5 FLOOR PLAN  
A200 SCALE 1:100

6 ROOF PLAN  
A200 SCALE 1:100

NO.	BY	DATE	ISSUED
1	AB	XX/19	ISSUED FOR SPA

VERIFY ALL DIMENSIONS AND CONDITIONS AT THE JOB. DO NOT SCALE PRINTS.  
PLANS AND SPECIFICATIONS ARE THE PROPERTY OF THE ARCHITECT AND MUST BE RETURNED AT COMPLETION OF THE WORK OR UPON REQUEST.

THIS DRAWING MUST NOT BE USED FOR CONSTRUCTION UNLESS APPROVED AT RIGHT.  
APPROVED: \_\_\_\_\_ DATE: \_\_\_\_\_

**SCOLER LEE BORENSTEIN + ASSOCIATES ARCHITECTS INC.**  
 STE 500, 60 ST. CLAIR AVE. E TEL: (416) 362-7753  
 TORONTO, ONTARIO M4T 1N5 FAX: (416) 362-8519

PROJECT  
 COMMUNITY RETAIL DEVELOPMENT  
 5707 HAZELDEAN ROAD  
 WEST KANATA, ONTARIO

DRAWING TITLE  
 PAD B  
 PLANS AND ELEVATIONS

ONTARIO ASSOCIATION OF ARCHITECTS ALLAN MICHAEL BORENSTEIN LICENCE 172	DRAWN	JL	FOLIO
	CHECKED	AB	03007
	DATE	JAN 16	DWG. NO.
	SCALE	AS NOTED	A200

X-REFS:

DRAWINGS REVISED: \_\_\_\_\_ LAST UPDATED: \_\_\_\_\_