



**1 SOUTH ELEVATION**  
A301 SCALE 1:100

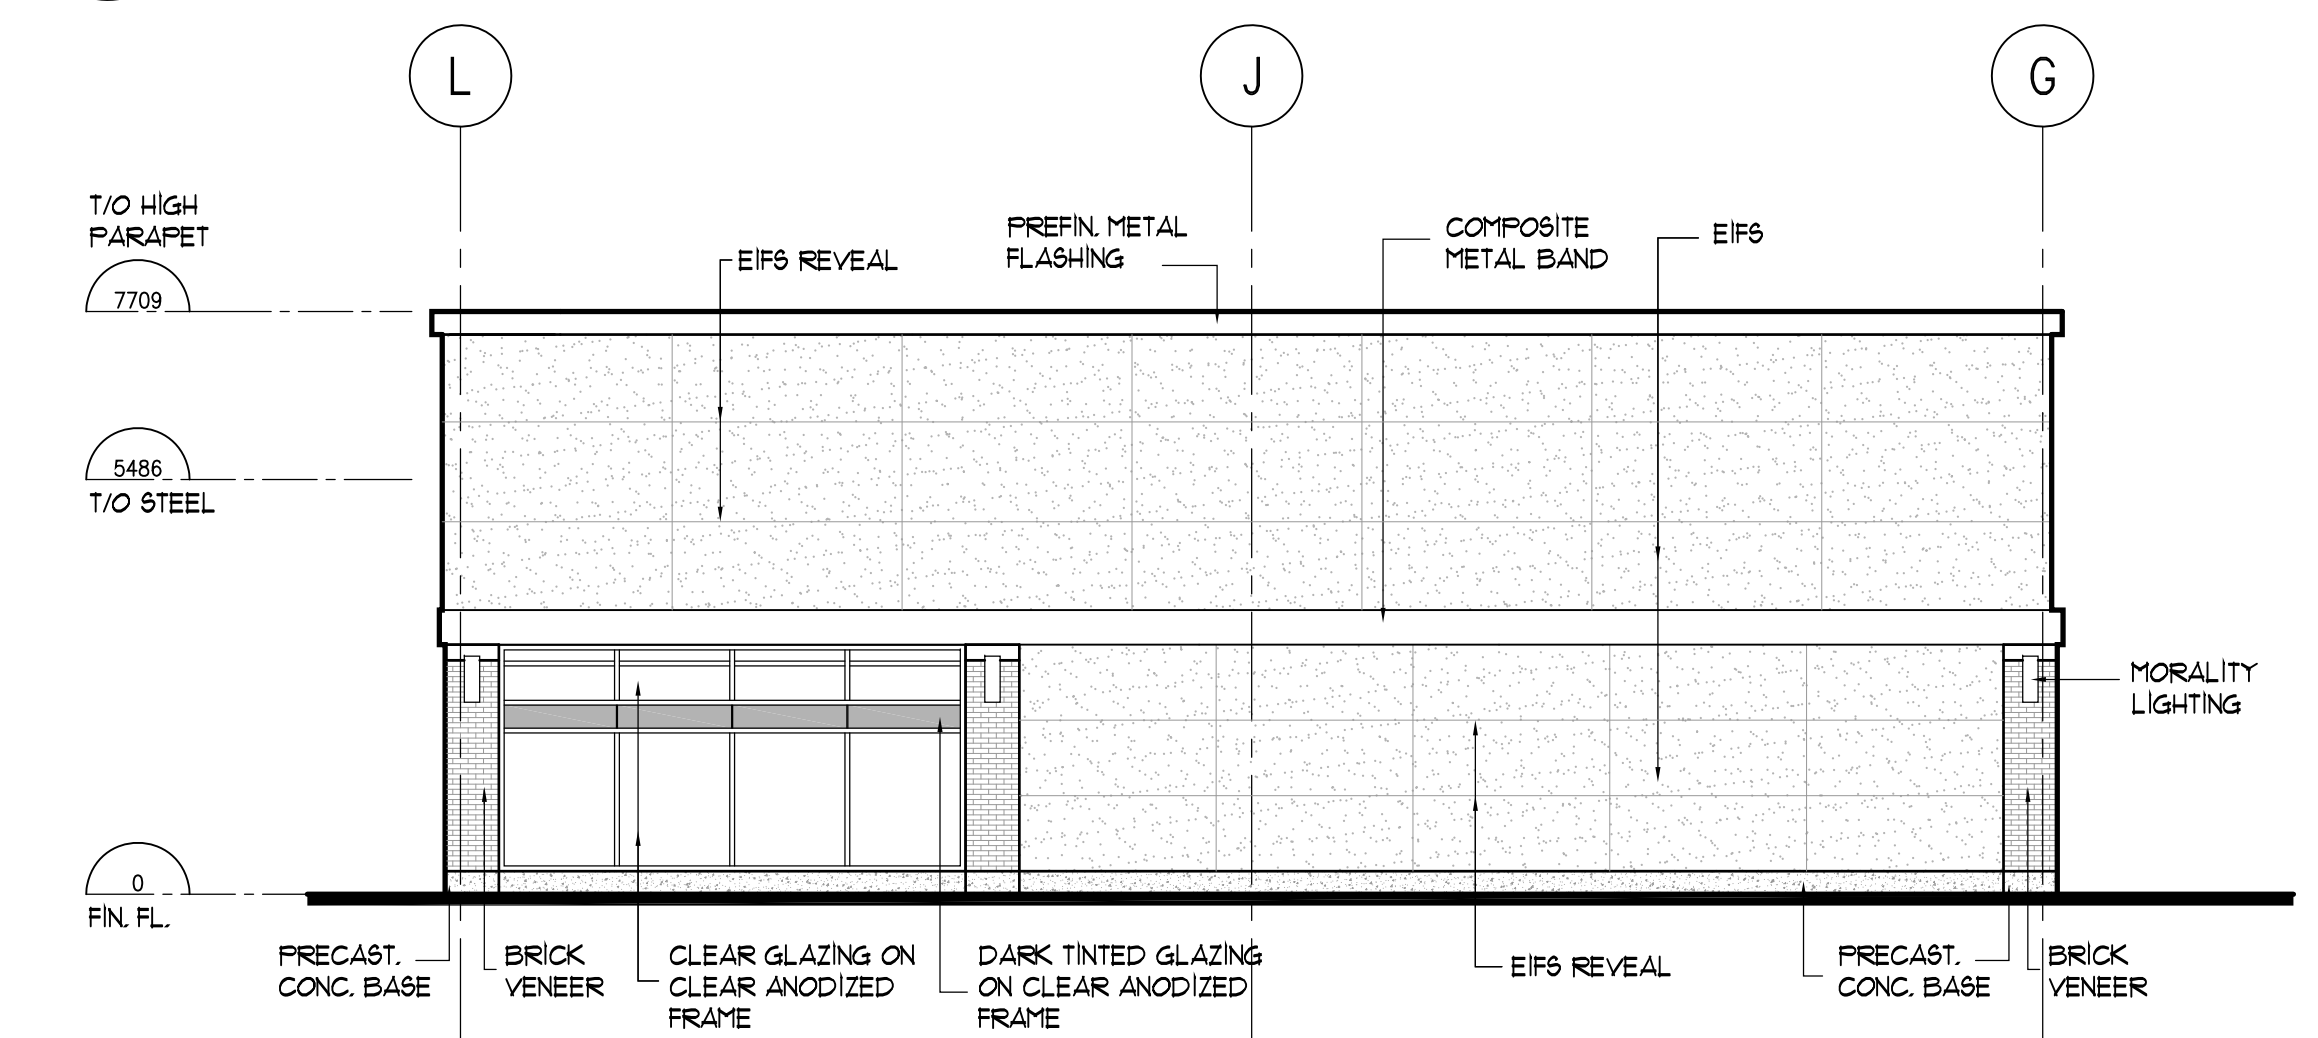

**2 EAST ELEVATION**  
A301 SCALE 1:100

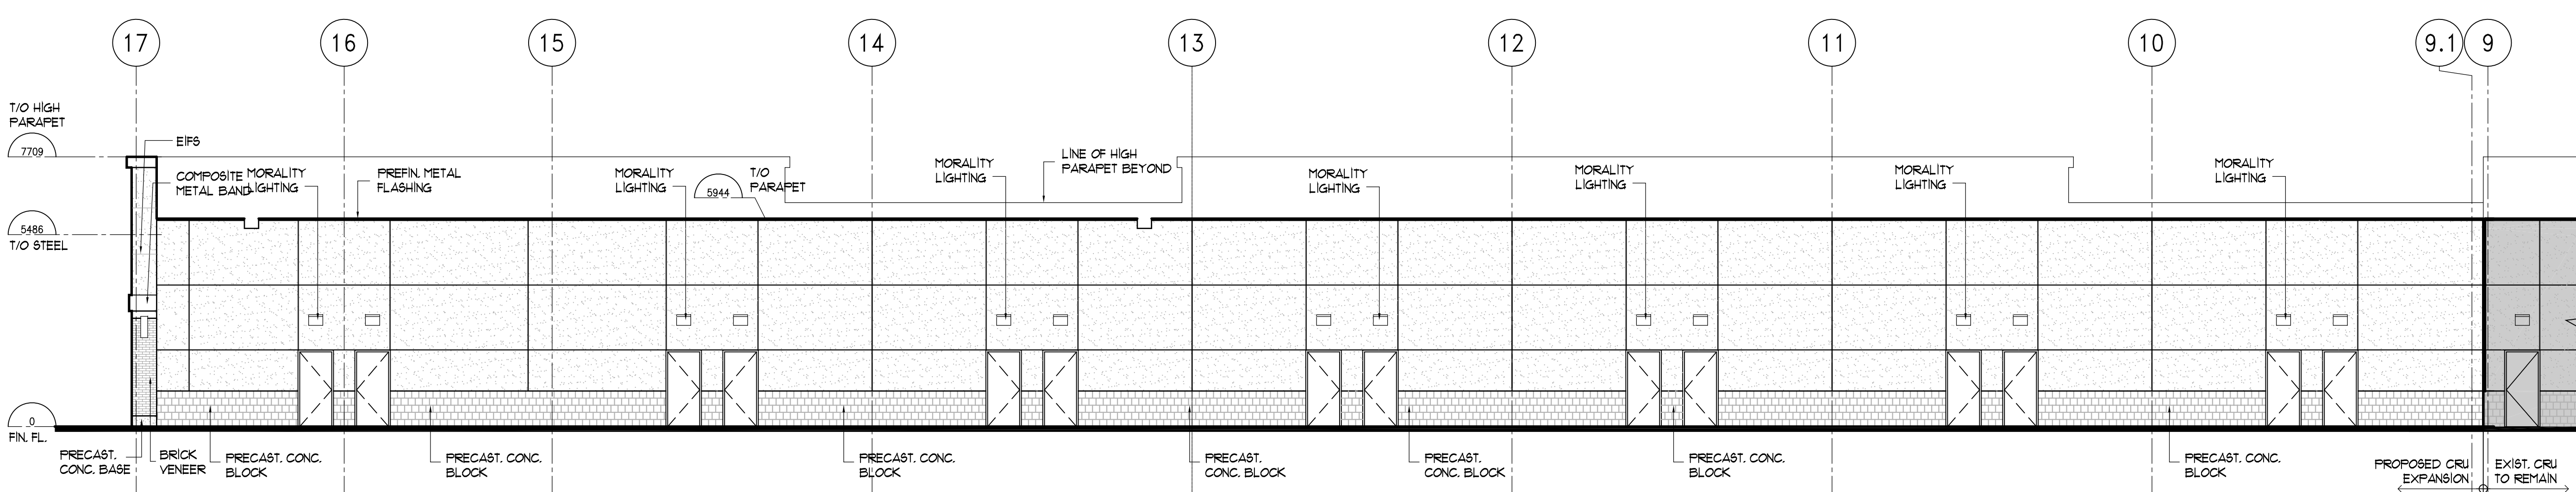

**3 NORTH ELEVATION**  
A301 SCALE 1:100

| NO. | BY | DATE  | ISSUED         |
|-----|----|-------|----------------|
| 1   | AB | XX/19 | ISSUED FOR SPA |
|     |    |       |                |
|     |    |       |                |
VERIFY ALL DIMENSIONS AND CONDITIONS AT THE JOB. DO NOT SCALE PRINTS.  
PLANS AND SPECIFICATIONS ARE THE PROPERTY OF THE ARCHITECT AND MUST BE RETURNED AT COMPLETION OF THE WORK OR UPON REQUEST.  
THIS DRAWING MUST NOT BE USED FOR CONSTRUCTION UNLESS APPROVED AT RIGHT.

|           |
|-----------|
| APPROVED: |
| DATE:     |

**SCOLER LEE BORENSTEIN + ASSOCIATES ARCHITECTS INC.**

STE 900, 60 ST. CLAIR AVE. E TORONTO, ONTARIO M4T 1N5 TEL: (416) 362-7753 FAX: (416) 362-8519

PROJECT: COMMUNITY RETAIL DEVELOPMENT  
5707 HAZELDEAN ROAD  
WEST KANATA, ONTARIO

DRAWING TITLE: CRU EXPANSION ELEVATIONS

|                                       |             |                |
|---------------------------------------|-------------|----------------|
| ONTARIO ASSOCIATION OF ARCHITECTS     | DRAWN JL    | FOLIO 03007    |
| ALLAN MICHAEL BORENSTEIN LICENCE #172 | CHECKED AB  | DWG. NO. A301  |
|                                       | DATE JAN 16 | SCALE AS NOTED |

|                   |               |
|-------------------|---------------|
| X-REFS:           |               |
| DRAWINGS REVISED: | LAST UPDATED: |