
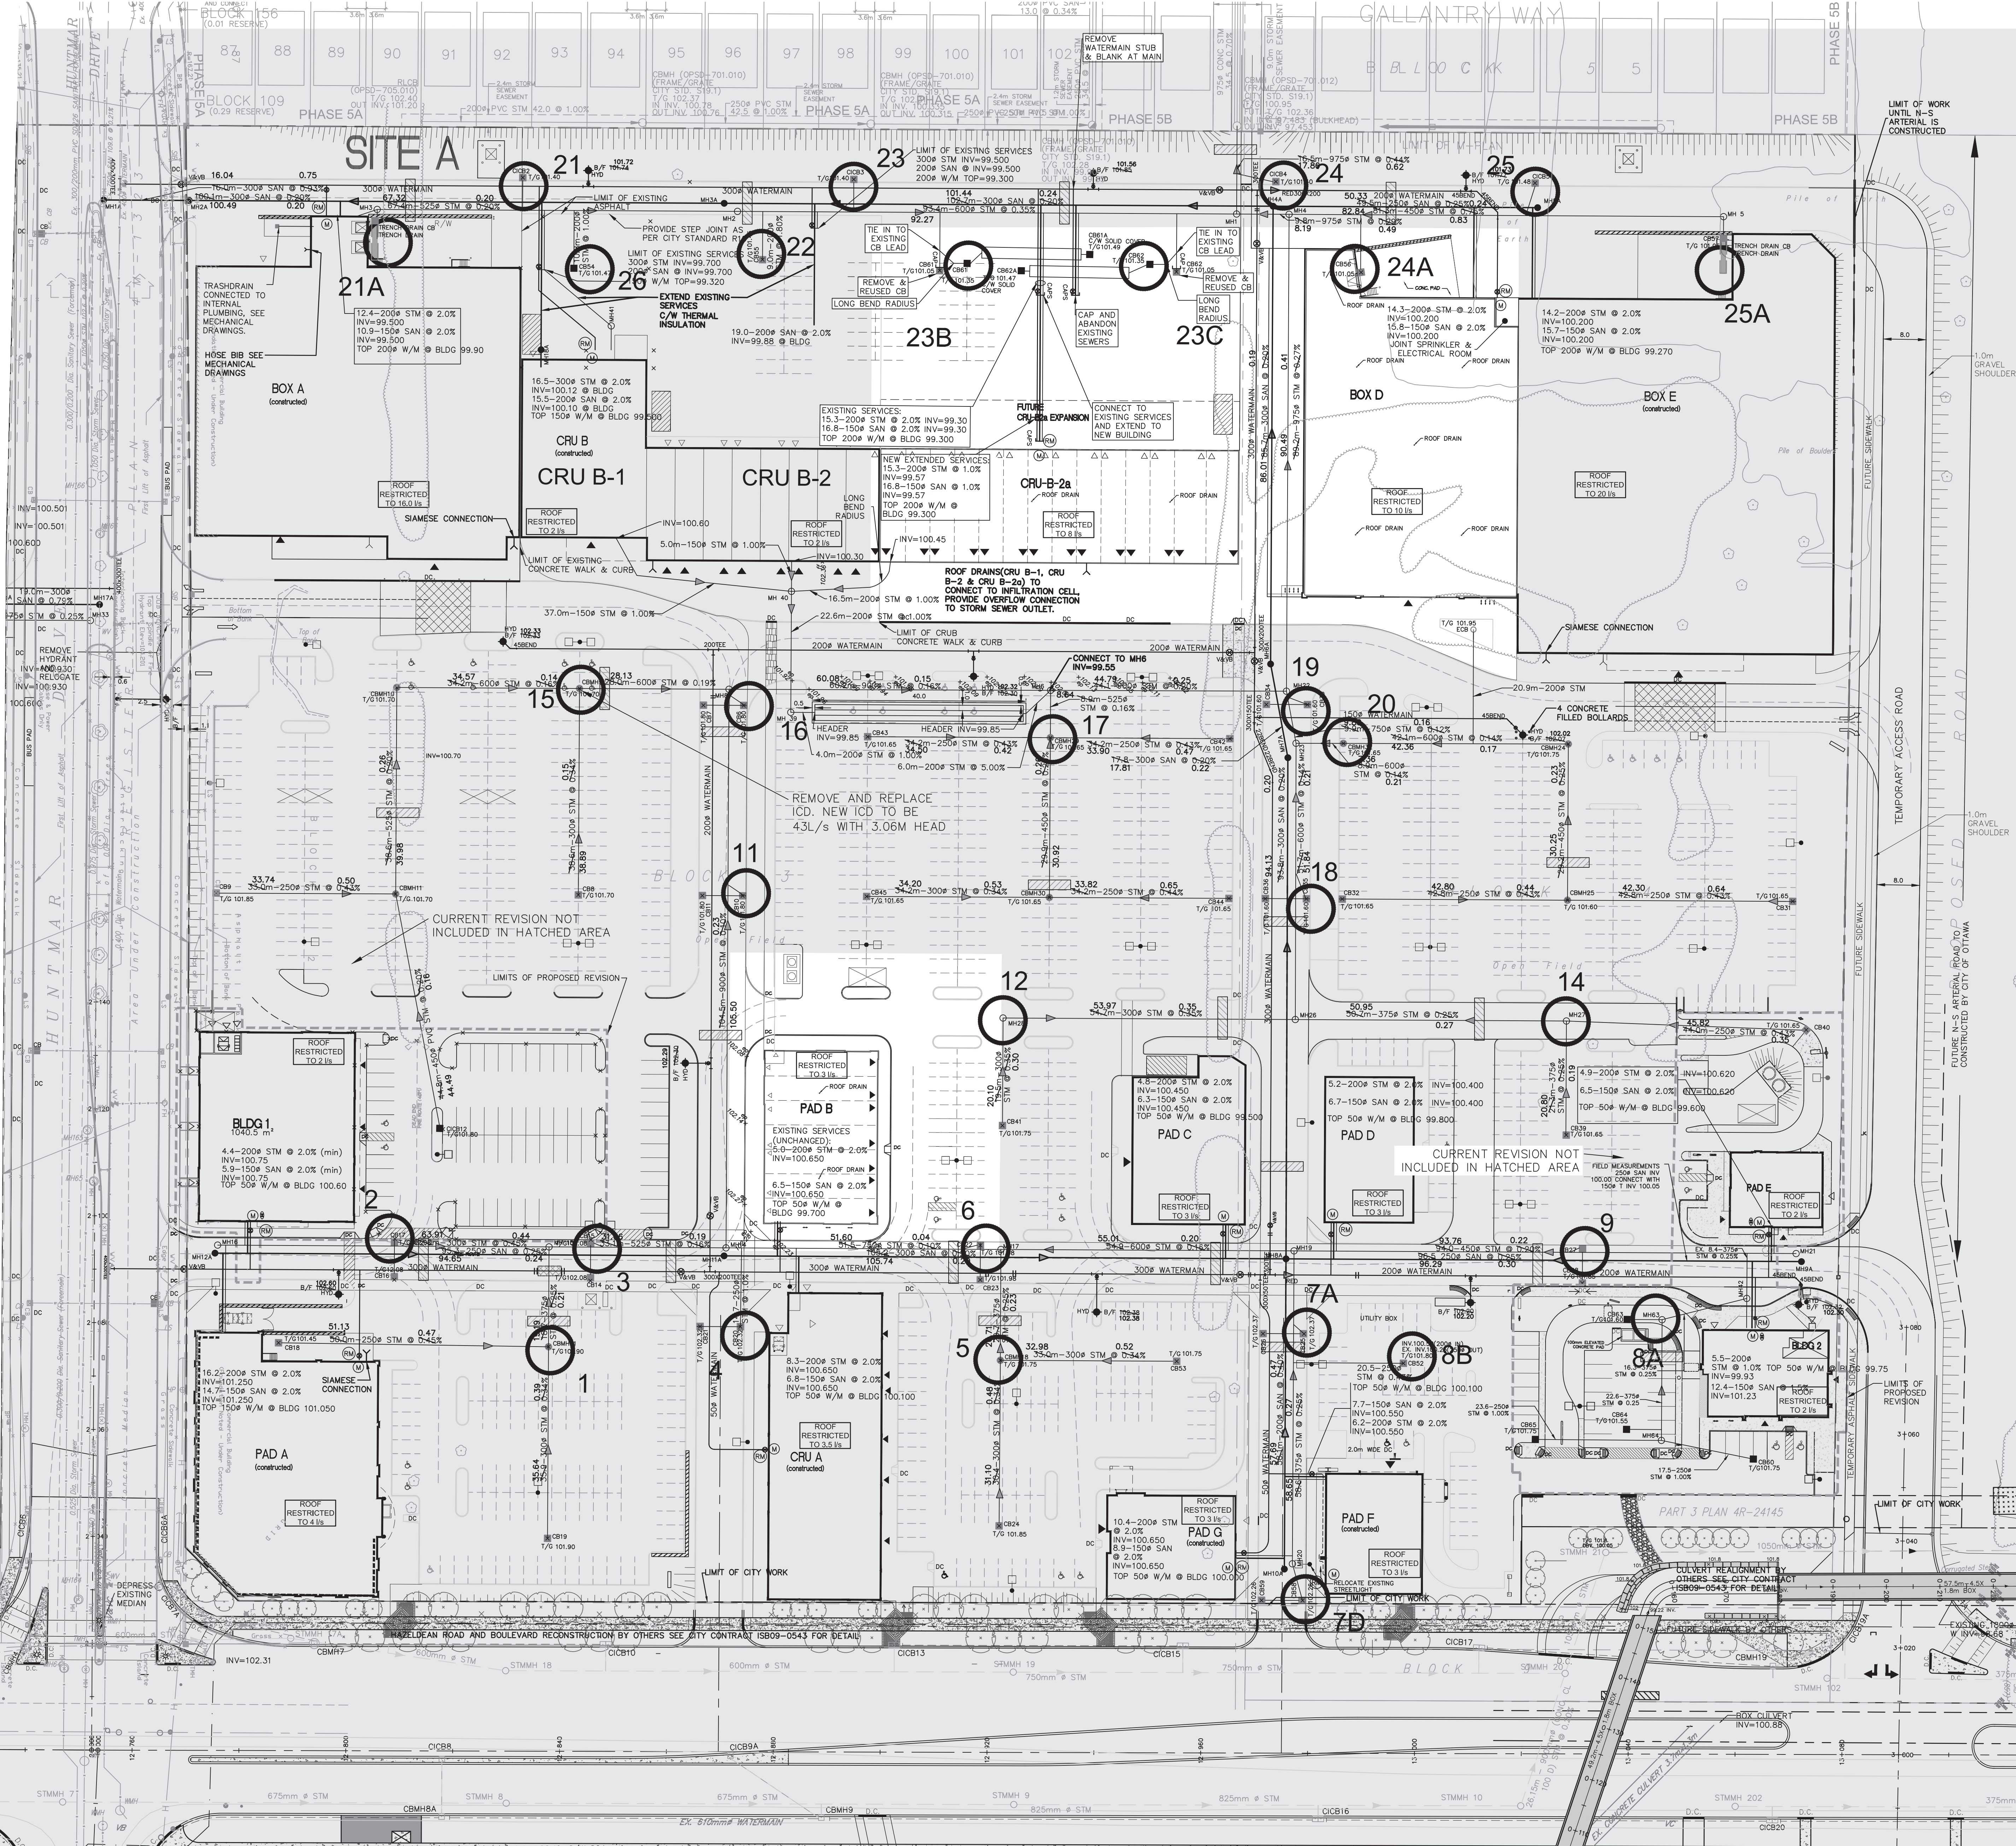
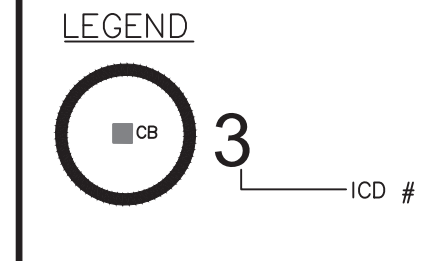
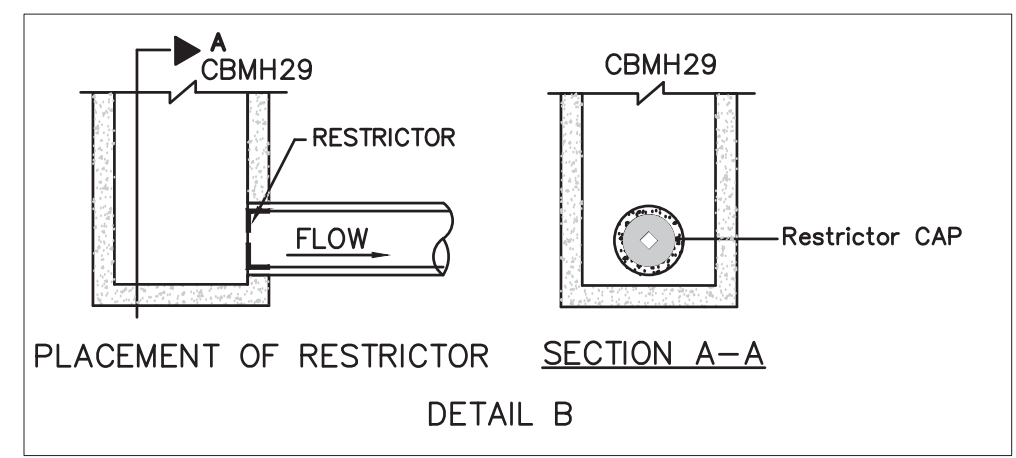


*Collette Gorni*

**COLETTE GORNI**  
 PLANNER 1  
 PLANNING, INFRASTRUCTURE & ECONOMIC  
 DEVELOPMENT DEPARTMENT, CITY OF OTTAWA

**APPROVED**  
 By Collette Gorni at 9:23 am, Aug 10, 2020

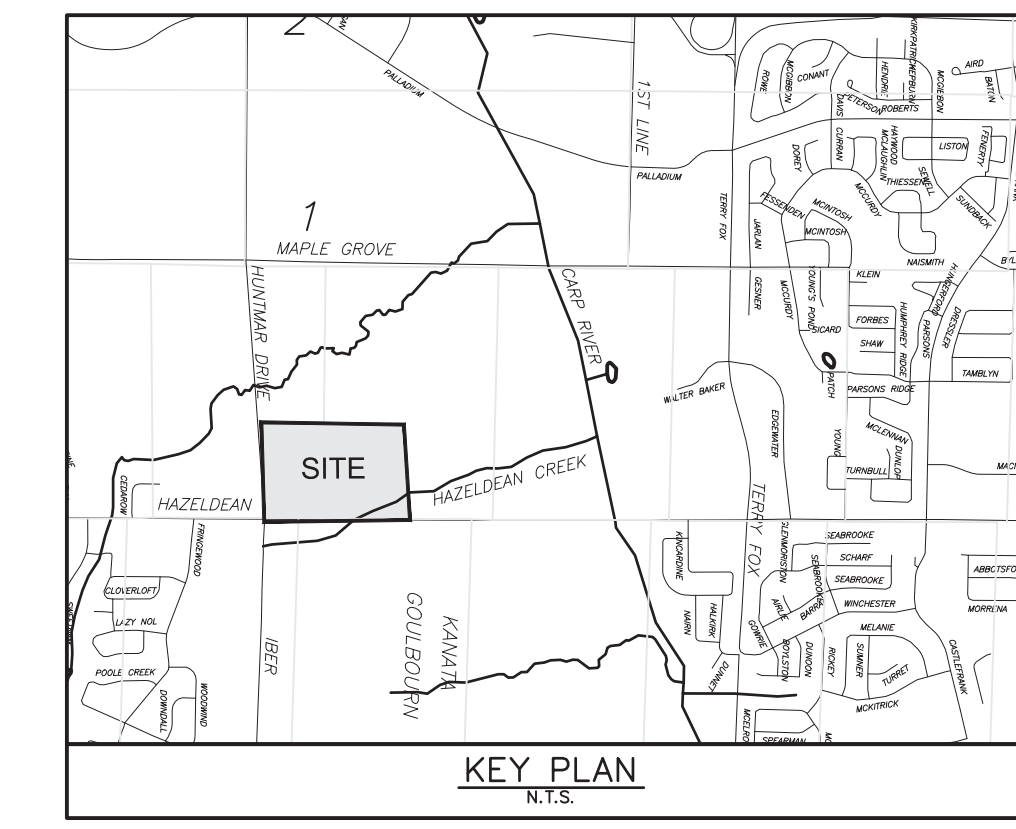


ICD#	ICD TYPE
1	HYDROVEX 125MM
2	21.0 I/P @ 2.75M HEAD
3	HYDROVEX 100MM
4	13.0 I/P @ 3.62M HEAD
5	HYDROVEX 100MM
6	21.0 I/P IPEX A
7A	5.0 I/P @ 1.41M HEAD
7B	5.0 I/P @ 1.48M HEAD
8A	HYDROVEX 100MM
9	21.0 I/P IPEX A
11	18.0 I/P @ 1.65M HEAD
12	21.0 I/P IPEX A
14	HYDROVEX 125MM
15	21.0 I/P IPEX A
16	29.0 I/P @ 1.62M HEAD
17	HYDROVEX 200MM
18	21.0 I/P IPEX A
19	26.0 I/P @ 1.72M HEAD
20	HYDROVEX 200MM
21	HYDROVEX 100MM
22	HYDROVEX 100MM
23	21.0 I/P IPEX A
23B	HYDROVEX 100MM-1
23C	HYDROVEX 100MM-1
24	35.0 I/P @ 1.88M HEAD
24A	HYDROVEX 100MM
25	27.0 I/P @ 1.80M HEAD
25A	HYDROVEX 100MM
26	5.0 I/P @ 1.50M HEAD

No.	REVISIONS	By	Date
25	REVISED STORAGE CELLS PER	DOY	20:05:15
24	ISSUED FOR TENDER	DOY	20:04:30
23	REVISED AS PER CITY	DOY	20:03:37
22	REVISED AS PER CITY	DOY	19:12:20
21	REVISED AS PER CITY	DOY	19:08:29
20	ISSUED FOR CONSTRUCTION	DOY	18:04:06
19	ISSUED FOR TENDER	DOY	18:01:15
18	REVISED AS PER CITY COMMENTS	DOY	17:11:23
17	ISSUED FOR SPA	DOY	17:11:02
16	REVISED AS PER SITE PLAN	DOY	17:07:07
15	REVISED AS PER CITY COMMENTS	DOY	17:06:23
14	REVISED BLD 2 & PAD E	DOY	17:02:14
13	REVISED AS PER CITY COMMENTS	DOY	16:08:02
12	SPA BLD 1 & 2	DOY	16:03:07
11	REVISED AS PER SITE PLAN	DOY	14:11:03
10	SPA	DOY	14:09:09
9	REVISED AS PER SITE PLAN	DOY	14:06:08
8	REVISED AS PER CITY	DOY	14:07:31
7	REVISED DOLLAR & CRUB	DOY	14:06:03
6	REVISED FOR PAD F	DOY	12:11:16
5	REVISED SPRINKLER ROOM	DOY	12:03:09
4	REVISED PER CITY COMMENTS	DOY	12:02:32
3	REVISED FOR BOX E	DOY	12:01:28
2	REVISED SITE PLAN PH1 & PH2	DOY	11:11:24
1	ISSUED FOR APPROVAL	DOY	11:10:27

**NORTH AMERICAN DEVELOPMENT GROUP**

**IBI GROUP**  
 333 Preston Street  
 Tower 1, Suite 400  
 Ottawa, Ontario  
 Canada K1S 5M4  
 Tel: (613)225-1311  
 Fax: (613)225-9868

Project Title  
**5705 HAZELDEAN ROAD**  
**OTTAWA, ONT.**

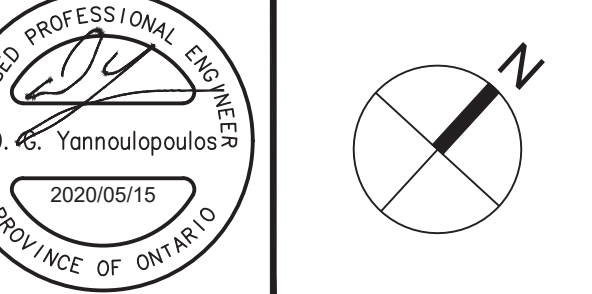

**ICD PLAN PHASE 1 & 2**

Scale  
 1:500

Design  
 D.G.Y. Date  
 OCTOBER 2011

Drawn  
 E.H. Checked  
 D.G.Y.

Project No.  
 10113 Drawing No.  
 C-802