




1 EAST ELEVATION
A200 SCALE 1:100

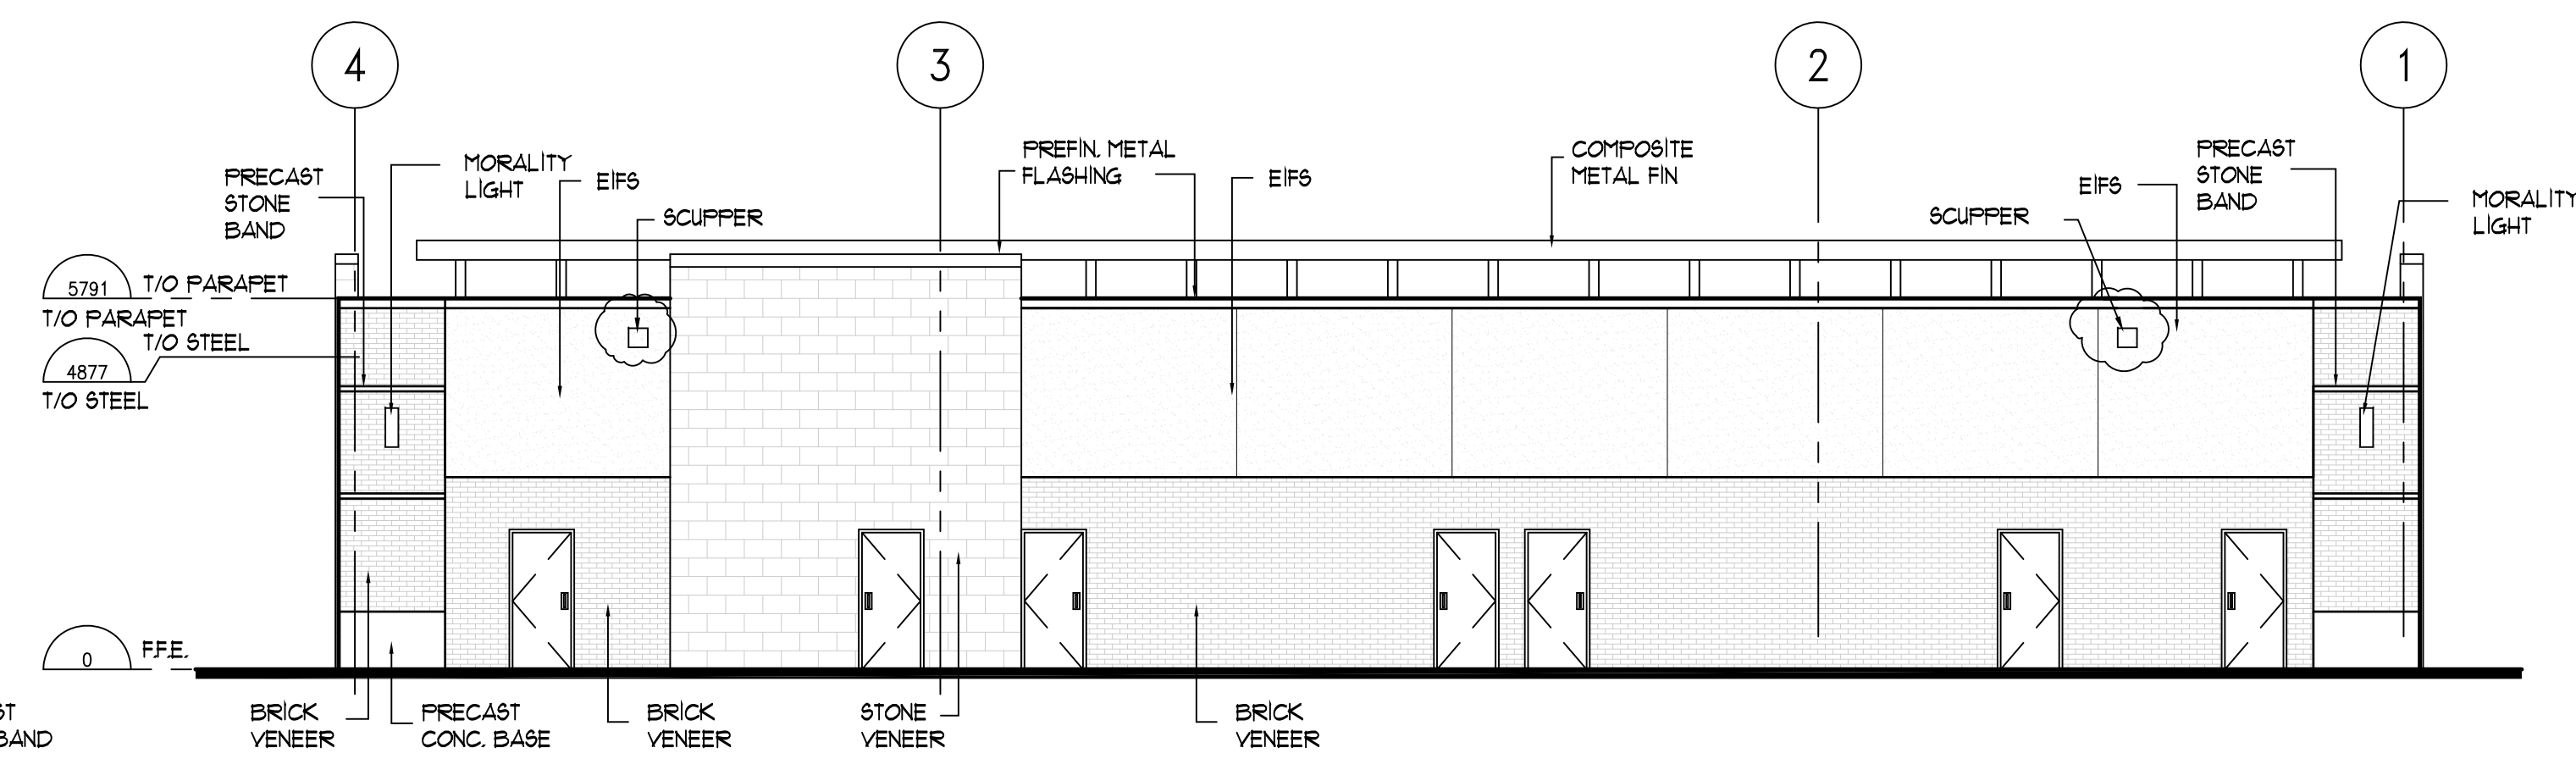


2 WEST ELEVATION
A200 SCALE 1:100

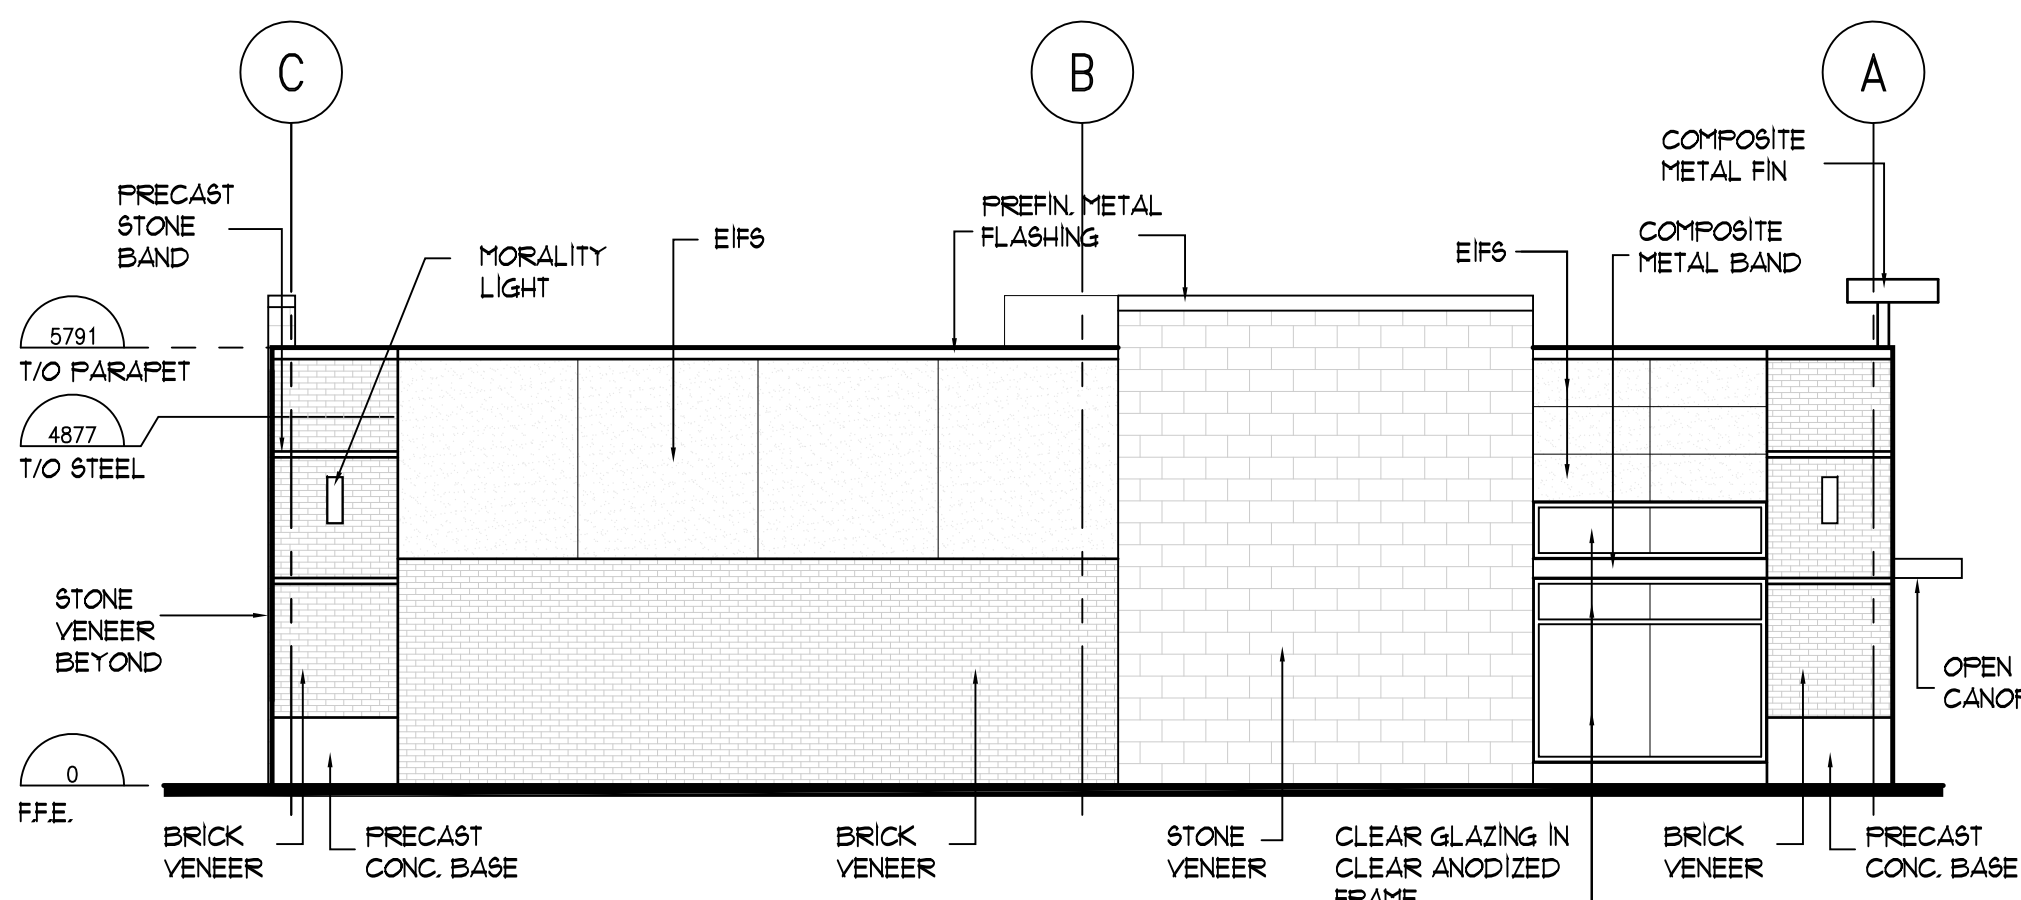

3 SOUTH ELEVATION
A200 SCALE 1:100

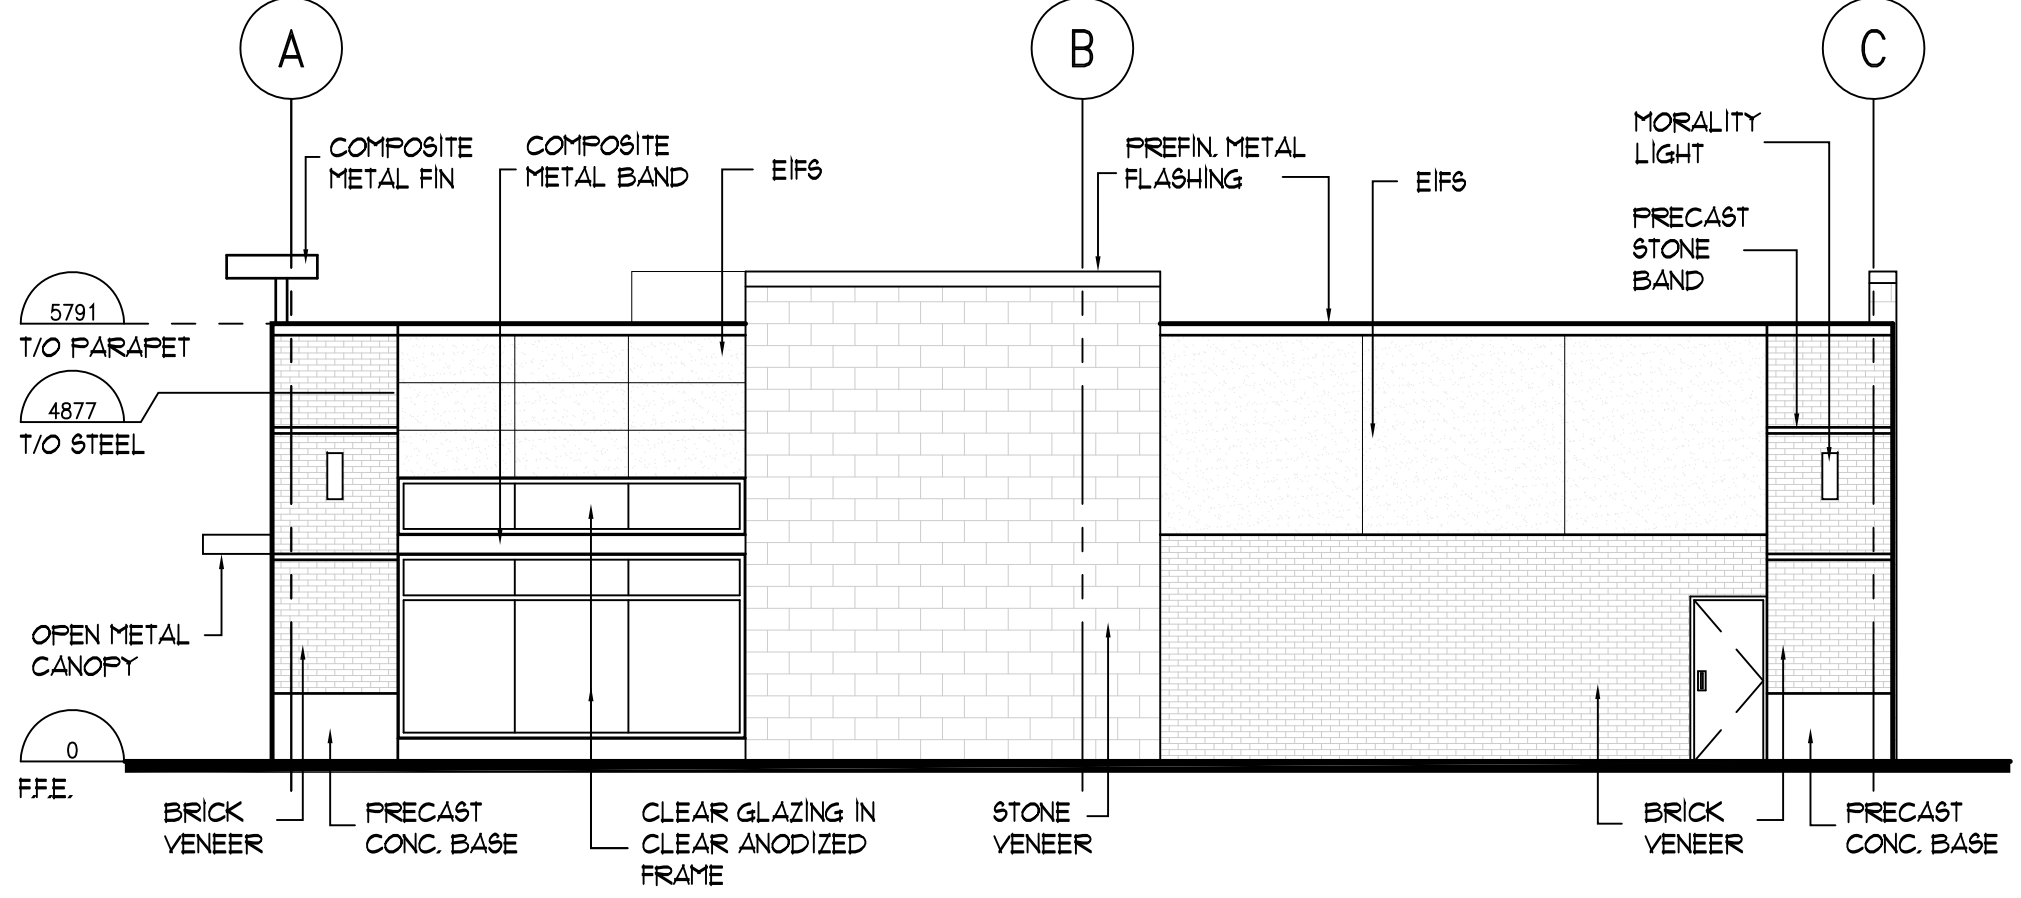

4 NORTH ELEVATION
A200 SCALE 1:100

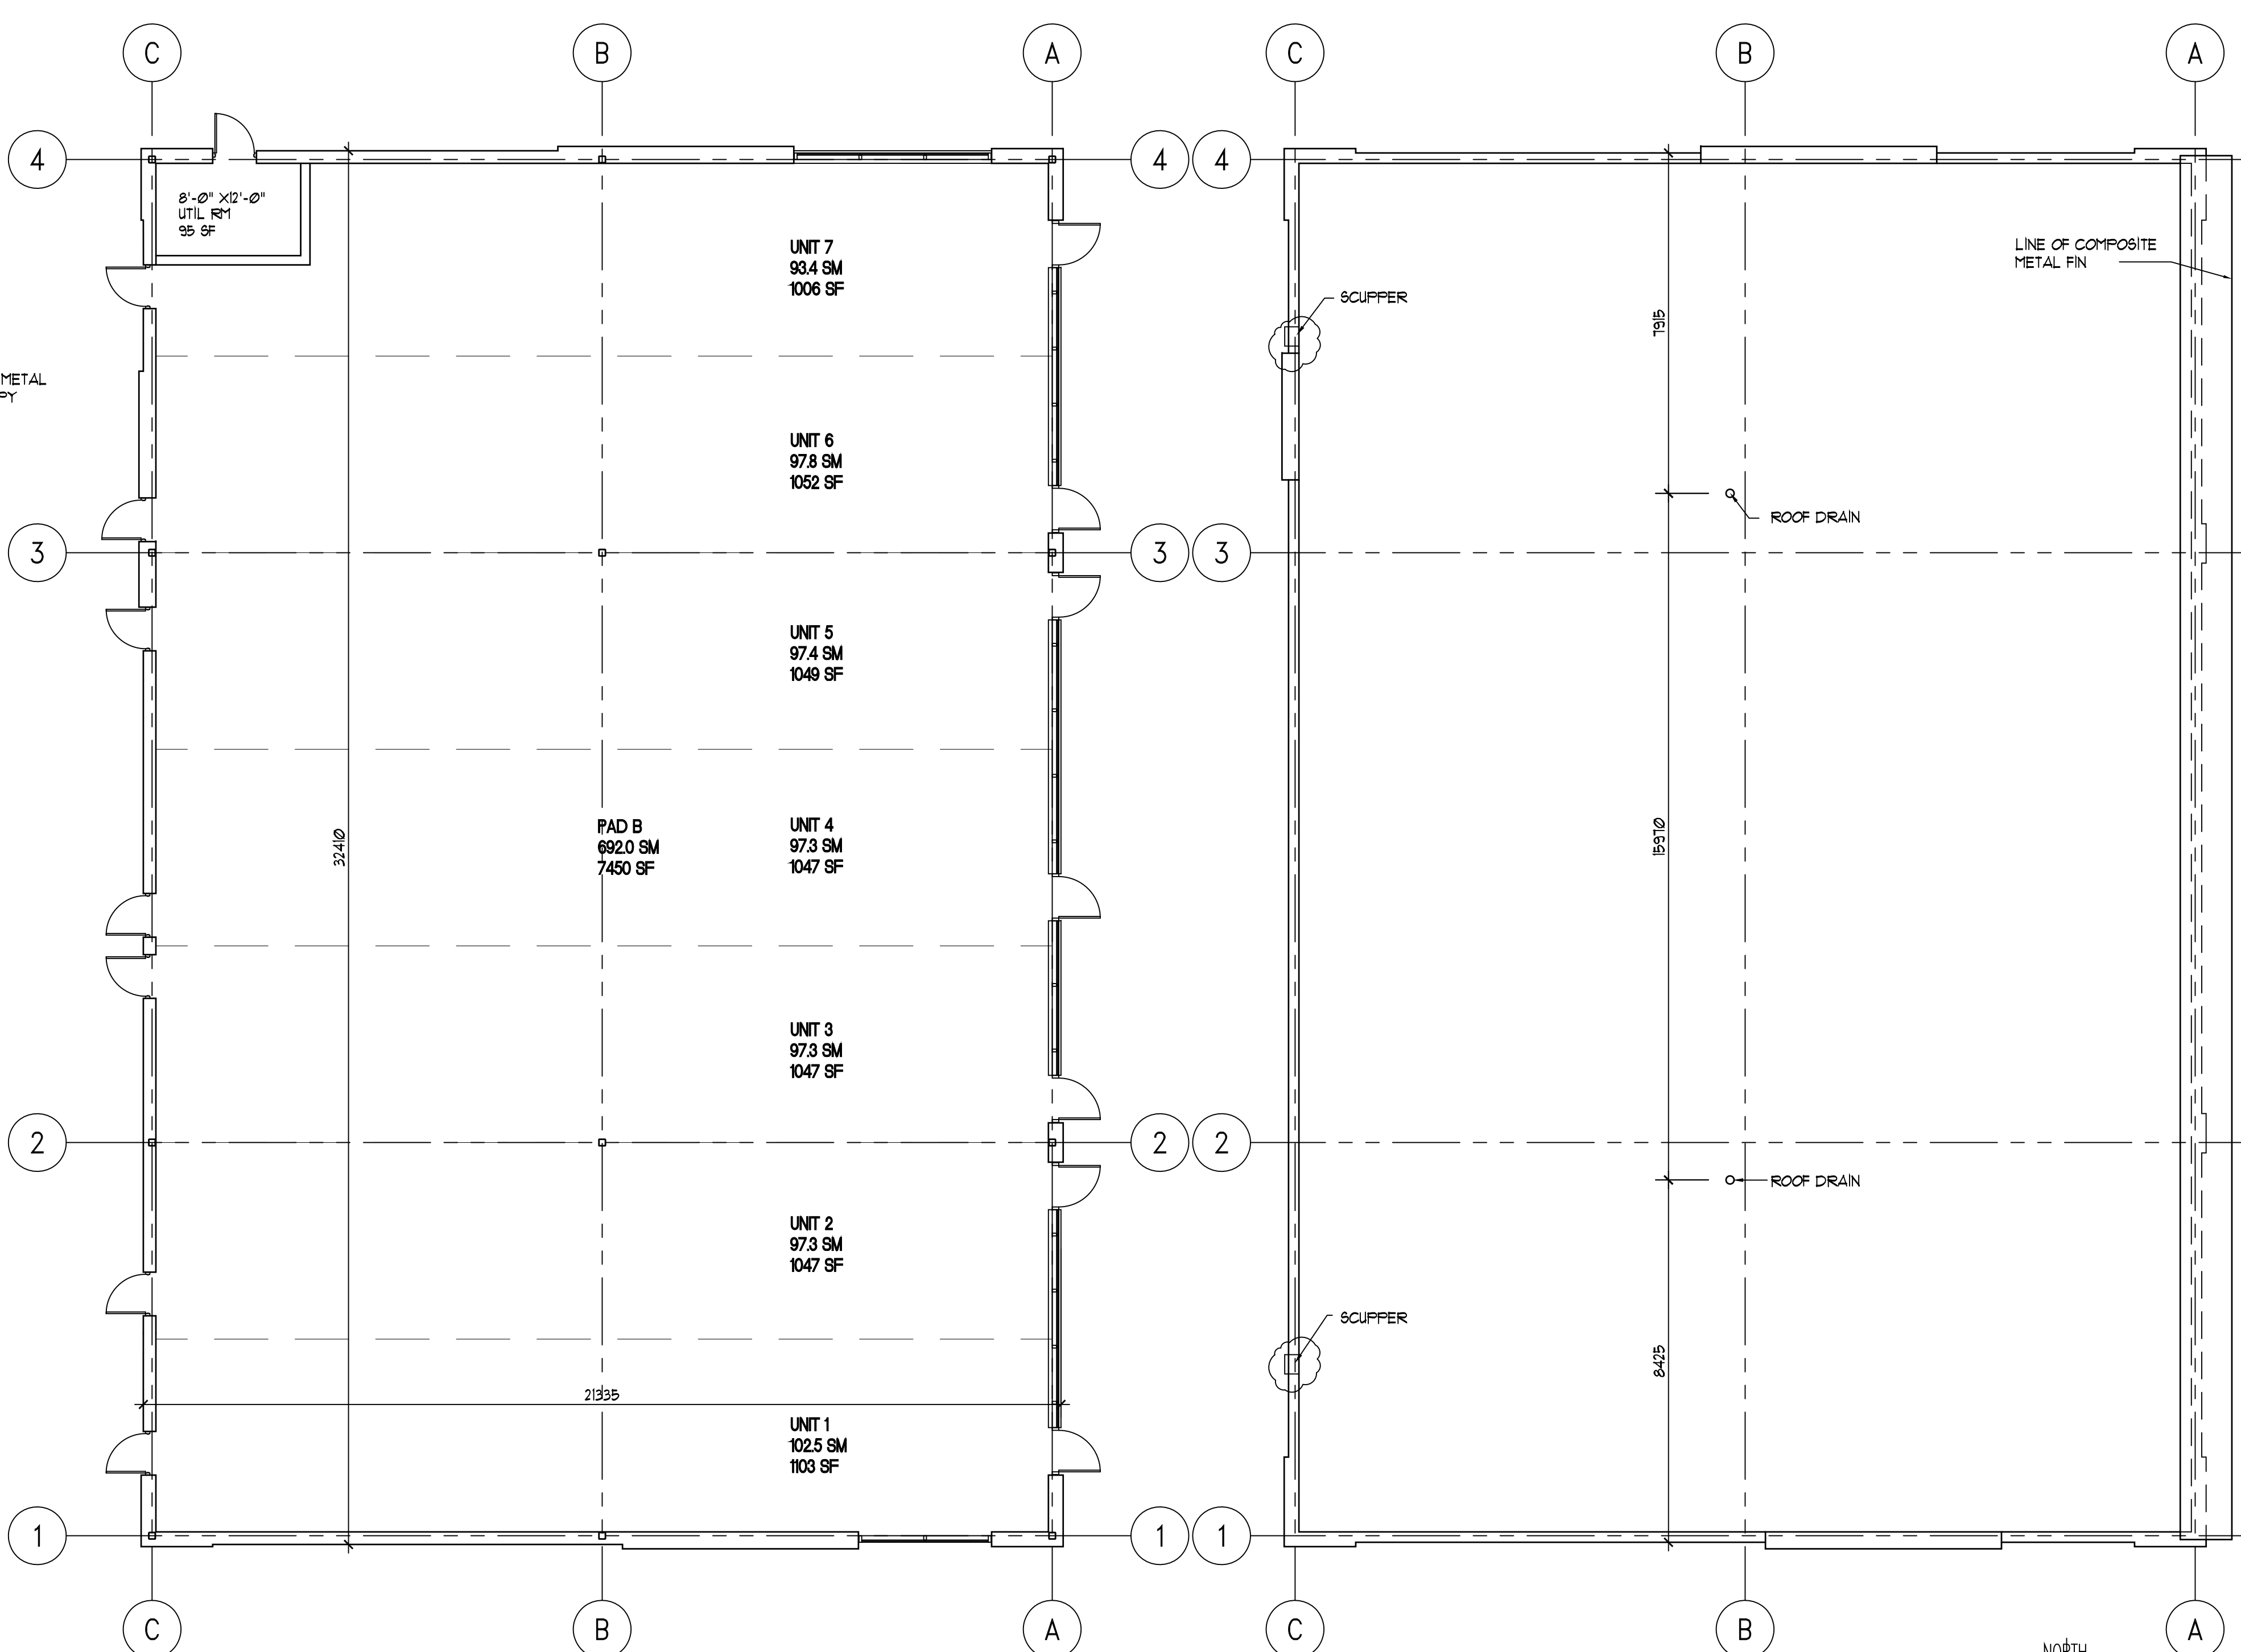

5 FLOOR PLAN
A200 SCALE 1:100

6 ROOF PLAN
A200 SCALE 1:100

NO.	BY	DATE	ISSUED
1	AB	14JAN2020	ISSUED FOR SPA
2	AB	27MAR2020	ISSUED FOR SPA

VERIFY ALL DIMENSIONS AND CONDITIONS AT THE JOB. DO NOT SCALE PRINTS.
PLANS AND SPECIFICATIONS ARE THE PROPERTY OF THE ARCHITECT AND MUST BE RETURNED AT COMPLETION OF THE WORK OR UPON REQUEST.
THIS DRAWING MUST NOT BE USED FOR CONSTRUCTION UNLESS APPROVED AT RIGHT.
APPROVED: _____ DATE: _____

SCOLER LEE BORENSTEIN + ASSOCIATES ARCHITECTS INC.
STE 900, 60 ST. CLAIR AVE. E TEL: (416) 362-7753
TORONTO, ONTARIO M4T 1N5 FAX: (416) 362-8519

PROJECT
COMMUNITY RETAIL DEVELOPMENT
5705 HAZELDEAN ROAD
WEST KANATA, ONTARIO

DRAWING TITLE
PAD B
PLANS AND ELEVATIONS

ONTARIO ASSOCIATION OF ARCHITECTS
ALLAN MICHALOS, PRESIDENT
LICENCE 172

DRAWN	JL	FOLIO
CHECKED	AB	03007
DATE	JAN 16	DWG. NO.
SCALE	AS NOTED	A200

X-REFS: R5
DRAWINGS REVISED: _____ LAST UPDATED: _____

Colette Gorni
COLETTE GORNI
PLANNER I
PLANNING, INFRASTRUCTURE & ECONOMIC
DEVELOPMENT DEPARTMENT, CITY OF OTTAWA

APPROVED
By Colette Gorni at 9:27 am, Aug 10, 2020

