



Colette Gorni

COLETTE GORNI
PLANNER I
PLANNING, INFRASTRUCTURE & ECONOMIC
DEVELOPMENT DEPARTMENT, CITY OF OTTAWA

APPROVED
By Colette Gorni at 9:22 am, Aug 10, 2020

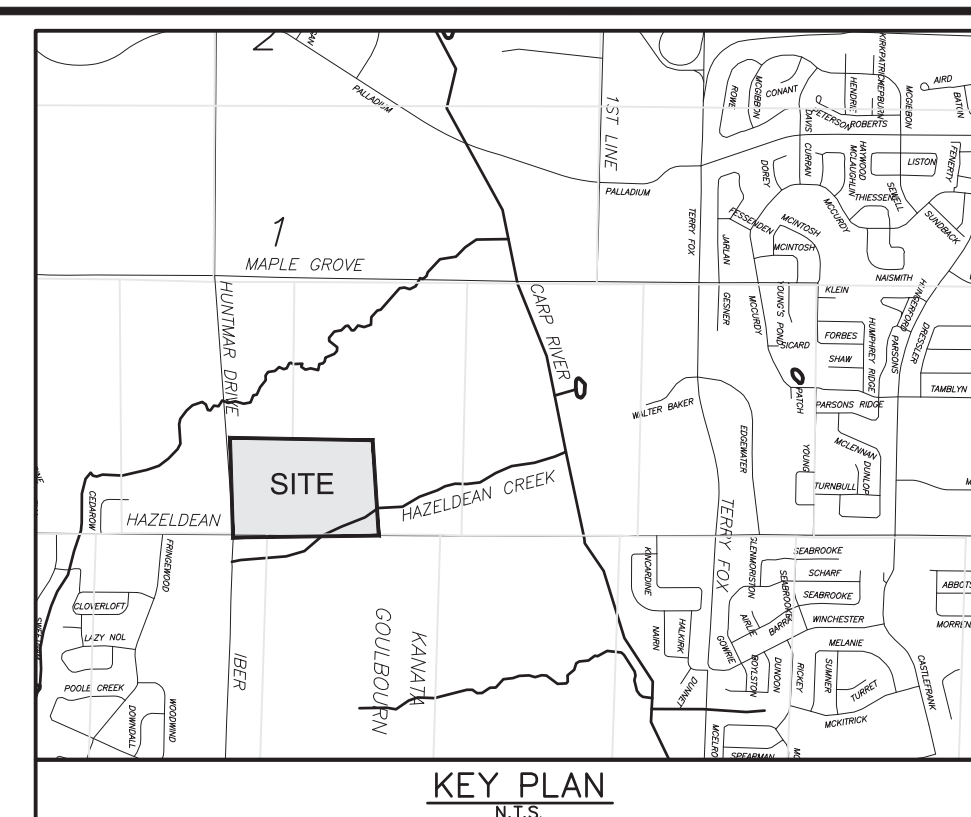

LEGEND
18C AREA ID NUMBER
0.65 AREA (ha)

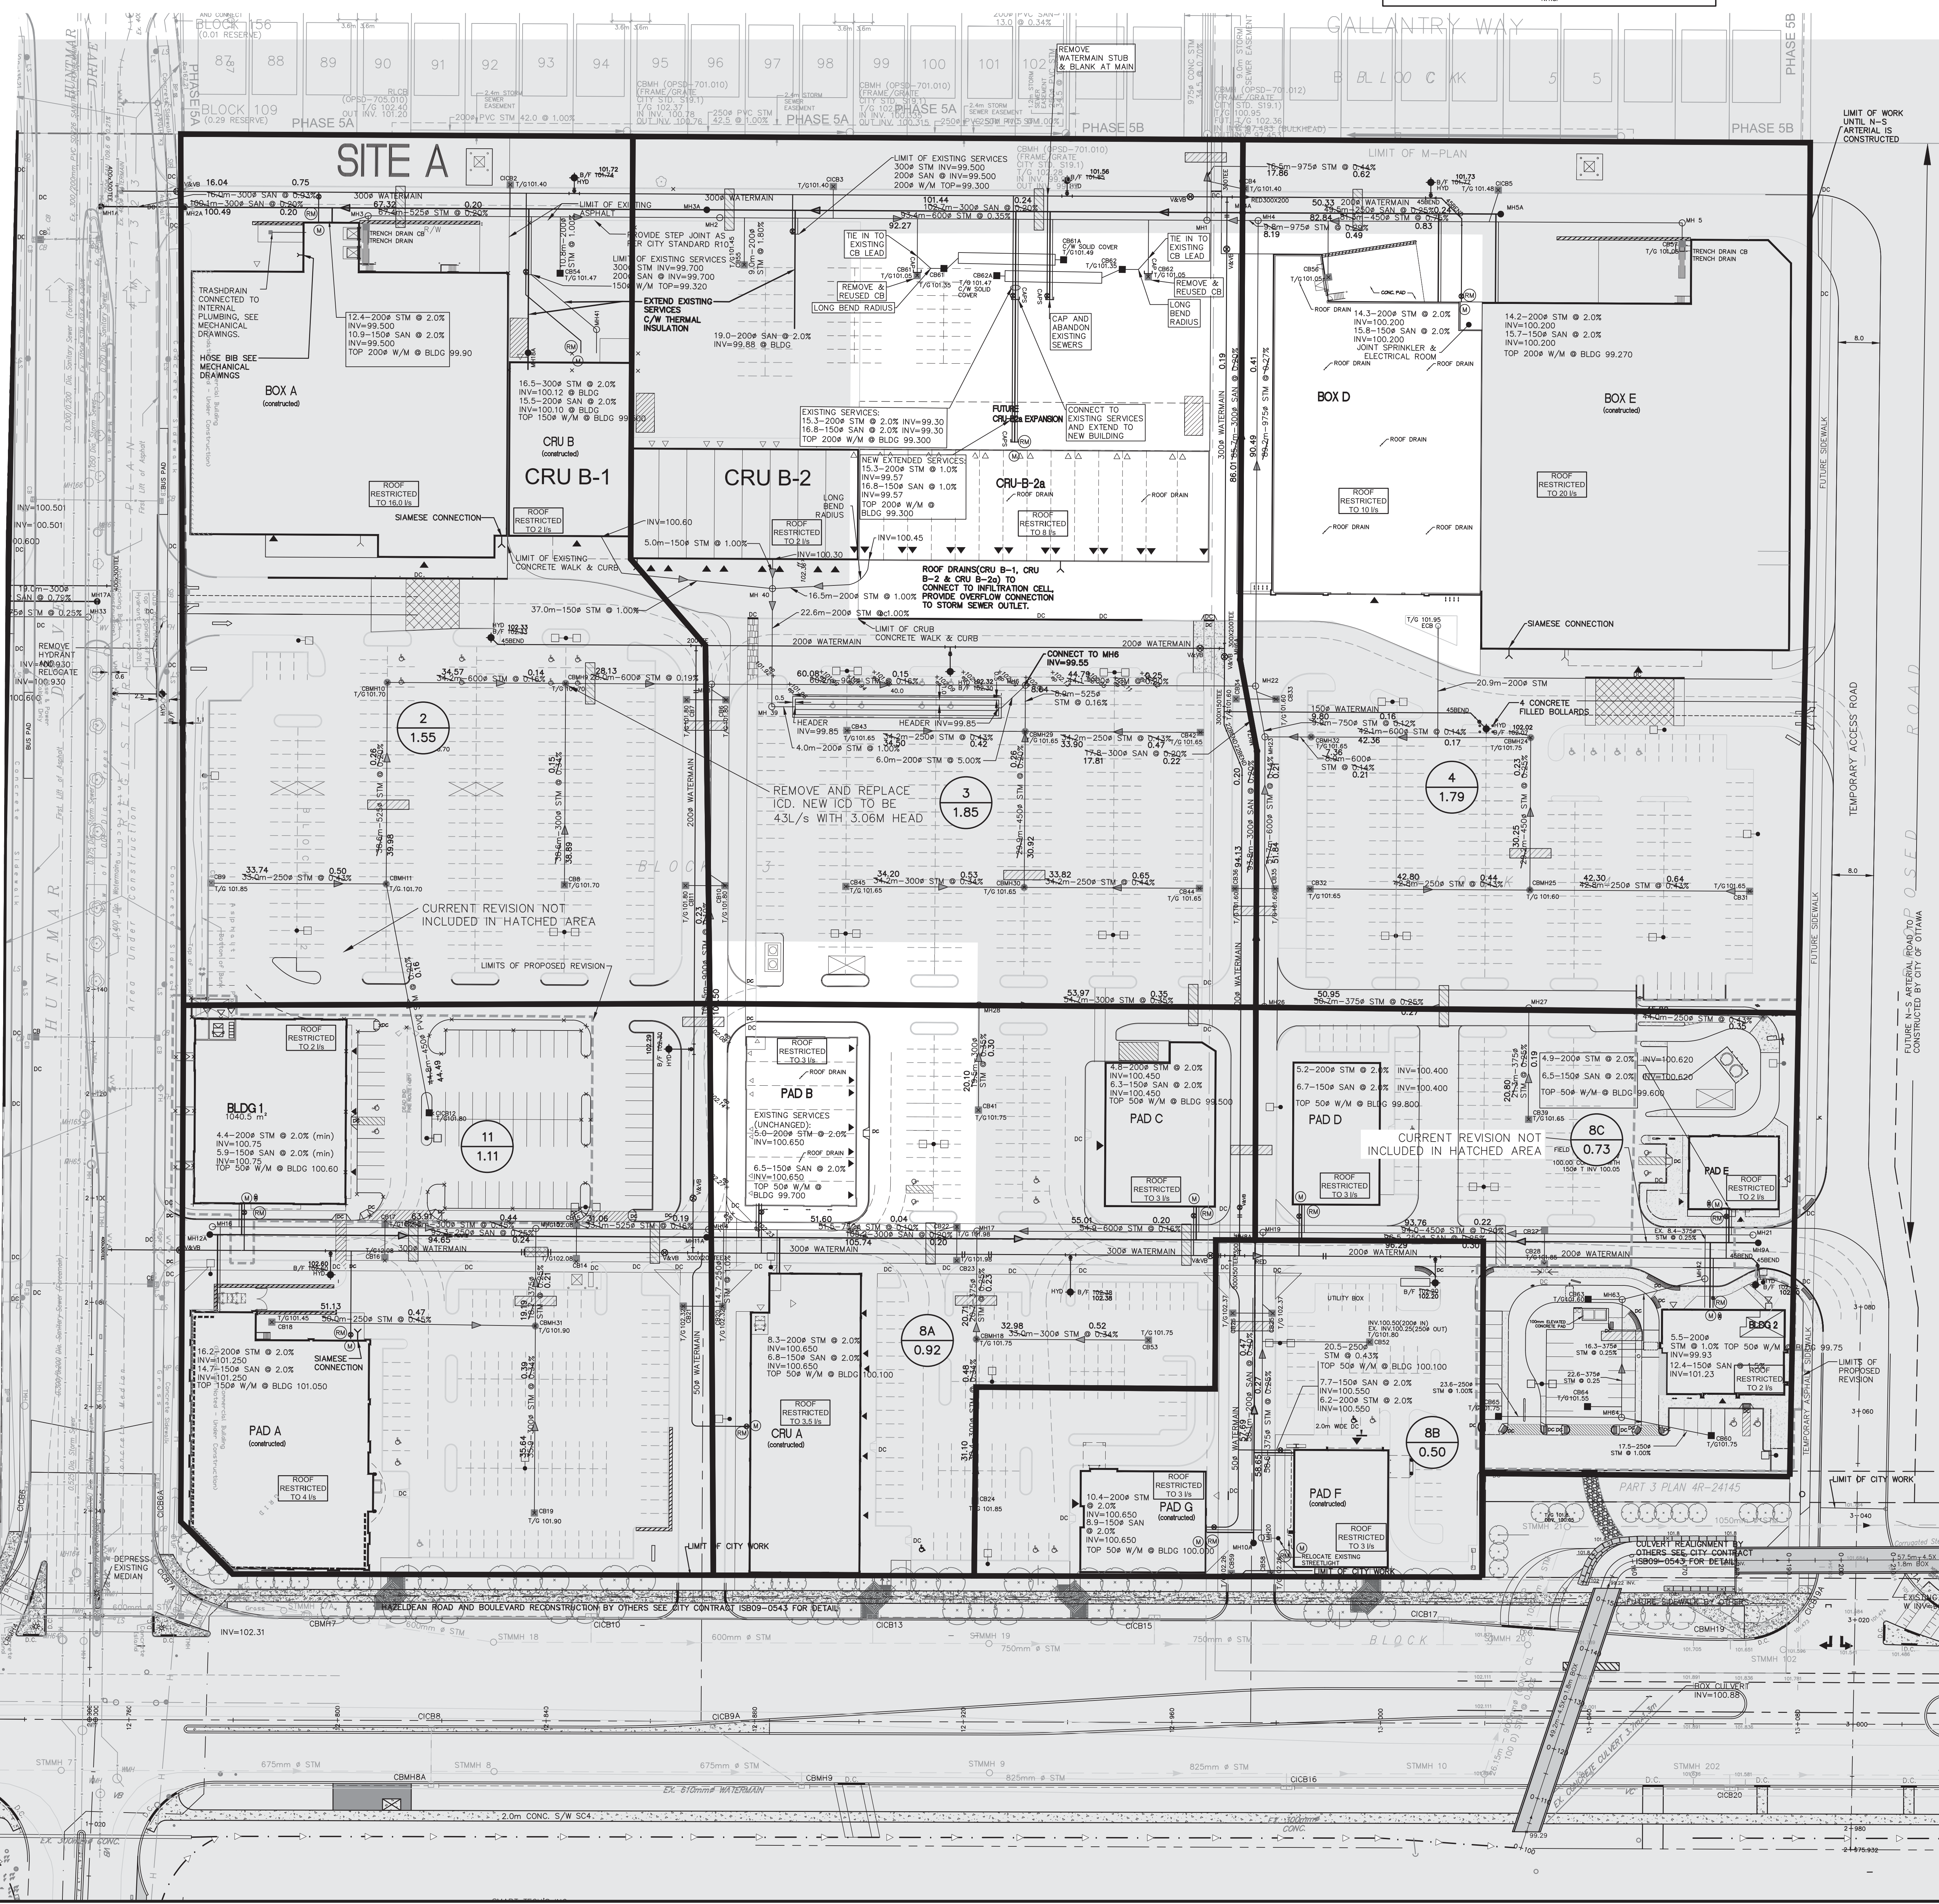


No.	REVISIONS	By	Date
23	REVISED STORAGE CELLS PER	DOY	20:05:15
22	REVISED AS PER CITY	DOY	20:04:30
21	COMMENTS	DOY	20:03:37
20	REVISED AS PER CITY	DOY	19:22:30
19	COMMENTS	DOY	19:20:39
18	REVISED SPA CRU B-3, PAD	DOY	19:08:39
17	ISSUED FOR CONSTRUCTION	DOY	18:04:06
16	ISSUED FOR TENDER	DOY	18:01:15
15	REVISED AS PER CITY COMMENTS	DOY	17:11:23
14	REVISED AS PER CITY COMMENTS	DOY	17:07:07
13	REVISED AS PER CITY COMMENTS	DOY	17:06:33
12	REVISED BLD 2 & PAD E	DOY	17:02:14
11	REVISED AS PER CITY COMMENTS	DOY	16:08:02
10	SPA BLD 1 & 2	DOY	16:03:07
9	REVISED AS PER SITE PLAN	DOY	14:11:03
8	SPA	DOY	14:09:09
7	REVISED AS PER SITE PLAN	DOY	14:08:08
6	REVISED AS PER CITY	DOY	14:07:31
5	REVISED DOLLAR & CRUB	DOY	14:06:03
4	REVISED FOR PAD F	DOY	12:11:16
3	REVISED SPRINKLER ROOM	DOY	12:03:09
2	REVISED SITE PLAN PH1 & PH2	DOY	11:11:24
1	ISSUED FOR APPROVAL	DOY	11:10:27

NORTH AMERICAN DEVELOPMENT GROUP

IBI GROUP
333 Preston Street
Tower 1, Suite 400
Ottawa, Ontario
Canada K1S 0M4
Tel: (613)225-1311
Fax: (613)225-9868

Project Title
**NORTH AMERICAN
HAZELDEAN & HUNTMAR
OTTAWA, ONT.**

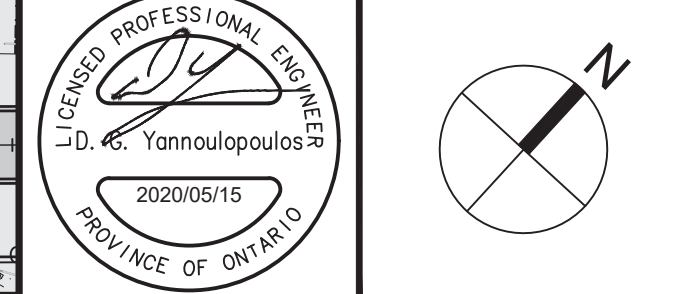

Drawing Title
**SANITARY TRIBUTARY
AREAS
PHASE 1 & 2**

Scale
1:500

Design	D.G.Y.	Date	OCTOBER 2011
Drawn	E.H.	Checked	D.G.Y.
Project No.	10113	Drawing No.	C-501B