


1 FLOOR PLAN
SCALE 1:125

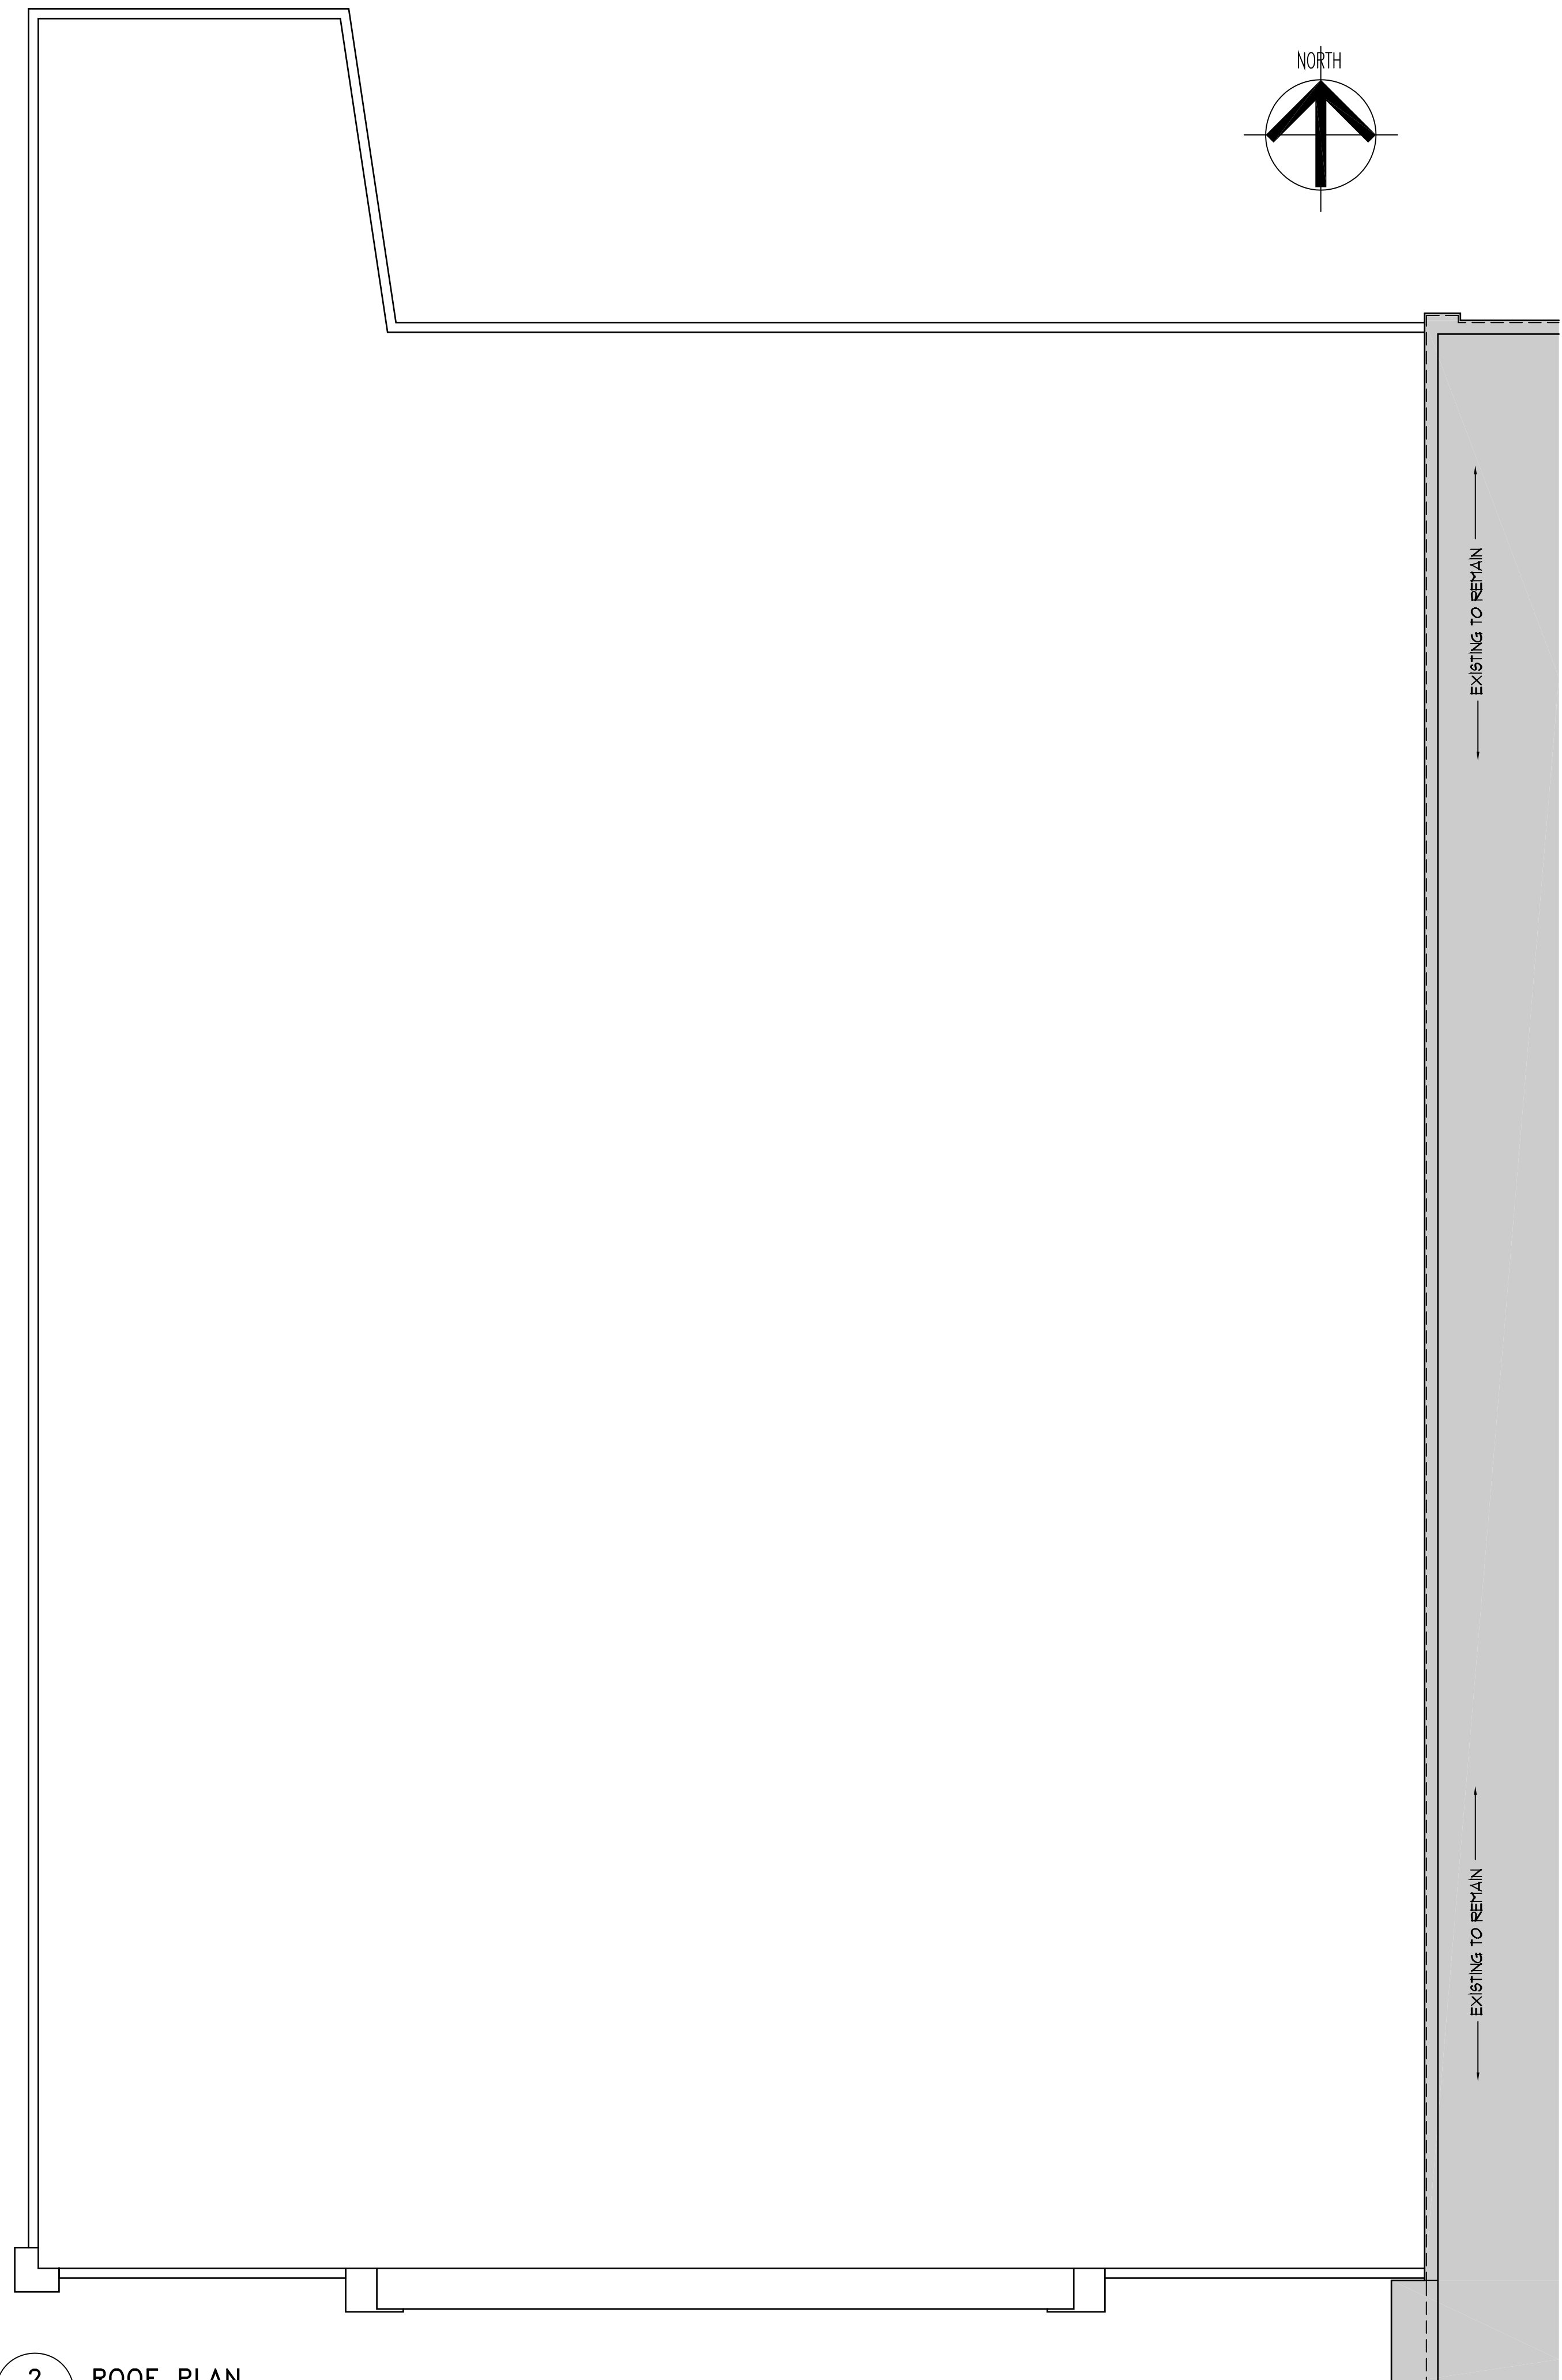

2 ROOF PLAN
SCALE 1:125

NO.	BY	DATE	ISSUED
1	AB	14JAN2020	ISSUED FOR SPA

VERIFY ALL DIMENSIONS AND CONDITIONS AT THE JOB. DO NOT SCALE PRINTS.
PLANS AND SPECIFICATIONS ARE THE PROPERTY OF THE ARCHITECT AND MUST BE RETURNED AT COMPLETION OF THE WORK OR UPON REQUEST.

THIS DRAWING MUST NOT BE USED FOR CONSTRUCTION UNLESS APPROVED AT RIGHT. APPROVED: DATE:

SCOLER LEE BORENSTEIN + ASSOCIATES ARCHITECTS INC.
STE 900, 60 ST. CLAIR AVE. E TEL: (416) 362-7753 TORONTO, ONTARIO M4T 1N5 FAX: (416) 362-8519

PROJECT
COMMUNITY RETAIL DEVELOPMENT
5705 HAZELDEAN ROAD
WEST KANATA, ONTARIO

DRAWING TITLE
BOX D
PLANS

	DRAWN	JL	FOLIO
	CHECKED	AB	03007
	DATE	JAN 16	DWG. NO.
	SCALE	AS NOTED	A400

X-REFS:

DRAWINGS REVISED: LAST UPDATED: