





03 PROPOSED BUILDING ADDITION - SOUTH ELEVATION
A200 SCALE: 3/16" = 1'-0"

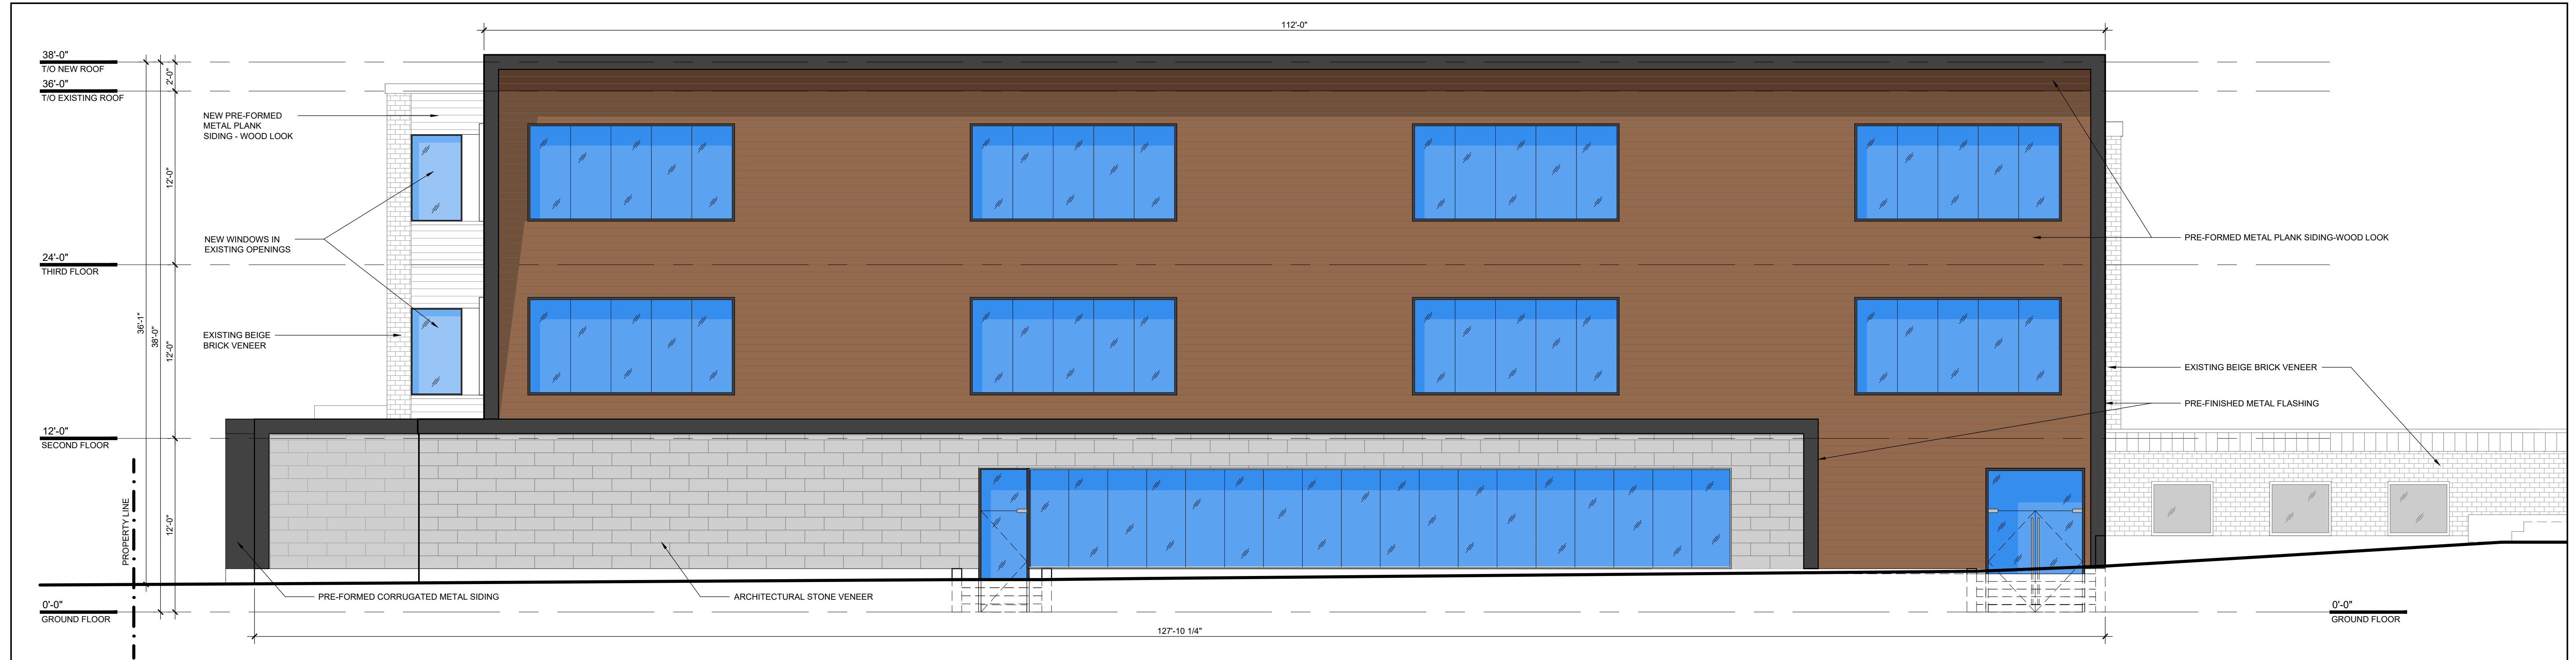

02 PROPOSED BUILDING ADDITION - EAST ELEVATION
A200 SCALE: 3/16" = 1'-0"

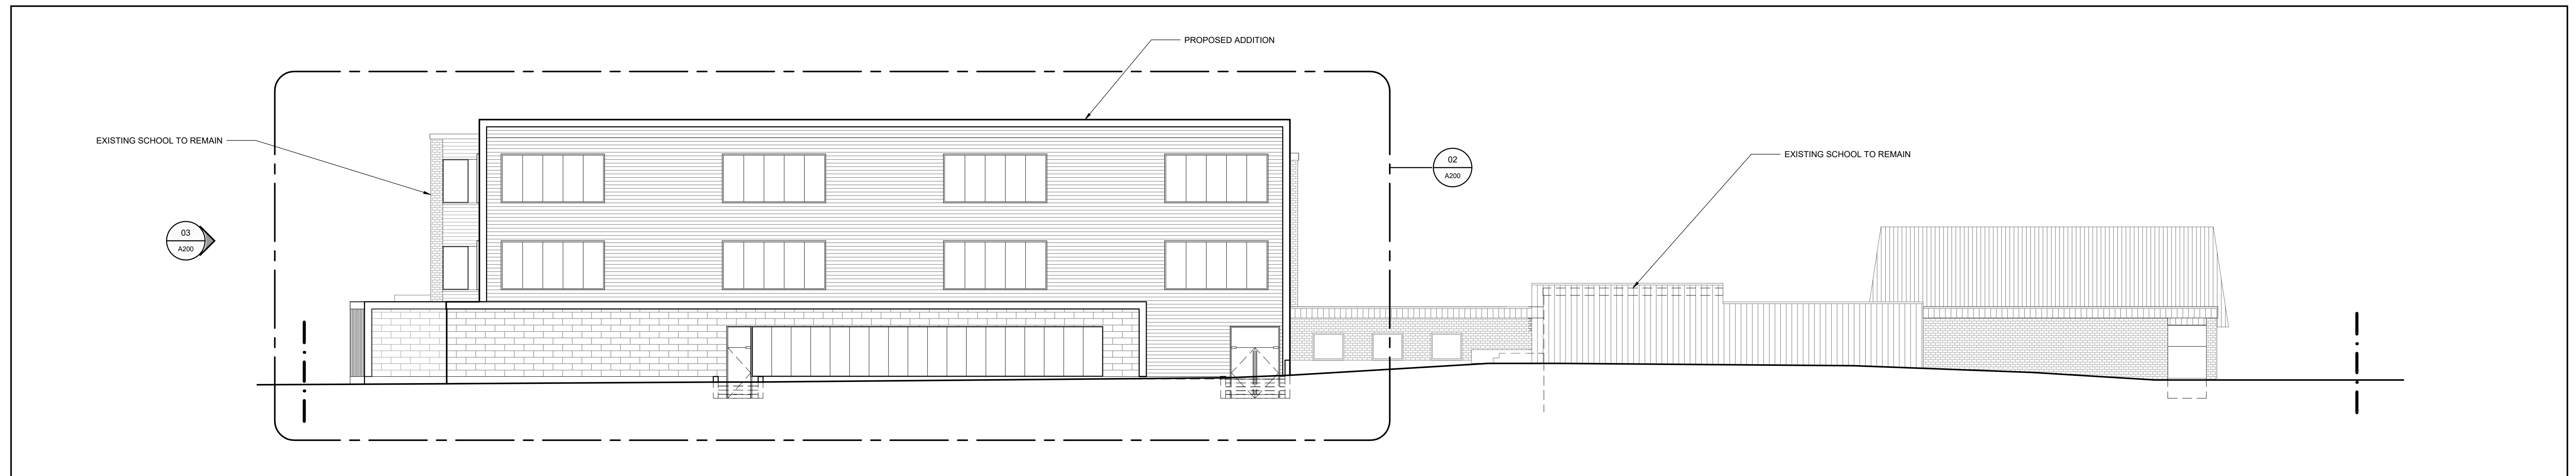

01 OVERALL EAST BUILDING ELEVATION
A200 SCALE: 3/16" = 1'-0"

North

Revisions

No.	By	Description	Date
02	JF	ISSUED FOR SITE PLAN CONTROL	17 JAN 2020
01	JF	ISSUED FOR SITE PLAN CONTROL	20 SEPT 2019

Project

ST-LAURENT ACADEMY
PROPOSED ADDITION


641 SLADEN AVE., OTTAWA, ON

Drawing
NEW ADDITION
BUILDING ELEVATIONS

Scale AS NOTED

Drawn J.M.

Checked J.F.

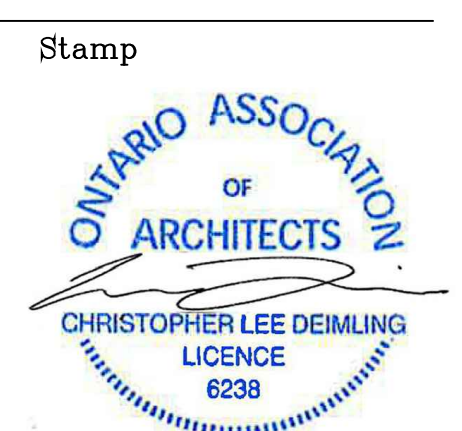

Project No. 19-157

Date NOVEMBER 2019

Drawing No. **A200**