



**05 SOUTH ELEVATION**  
A200 SCALE: 1:100

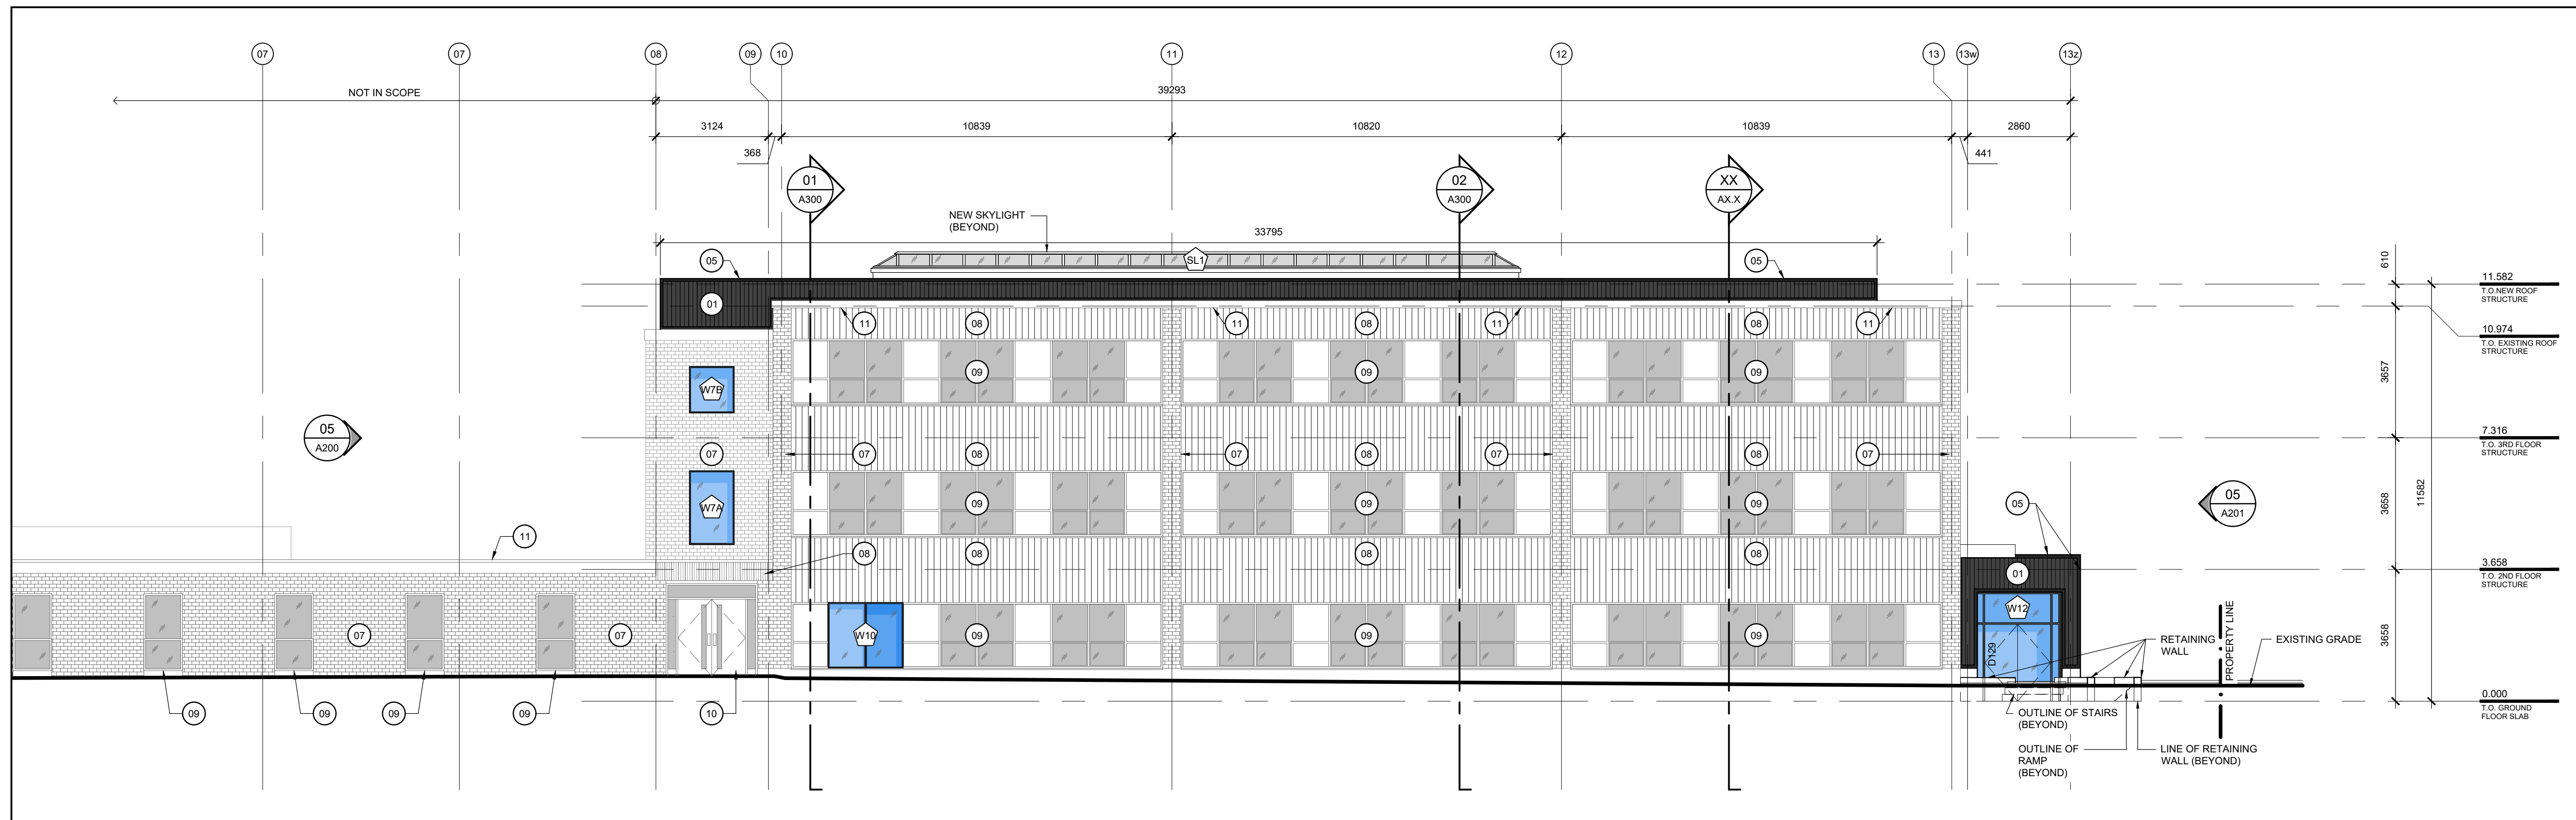

**04 WEST ELEVATION**  
A200 SCALE: 1:100

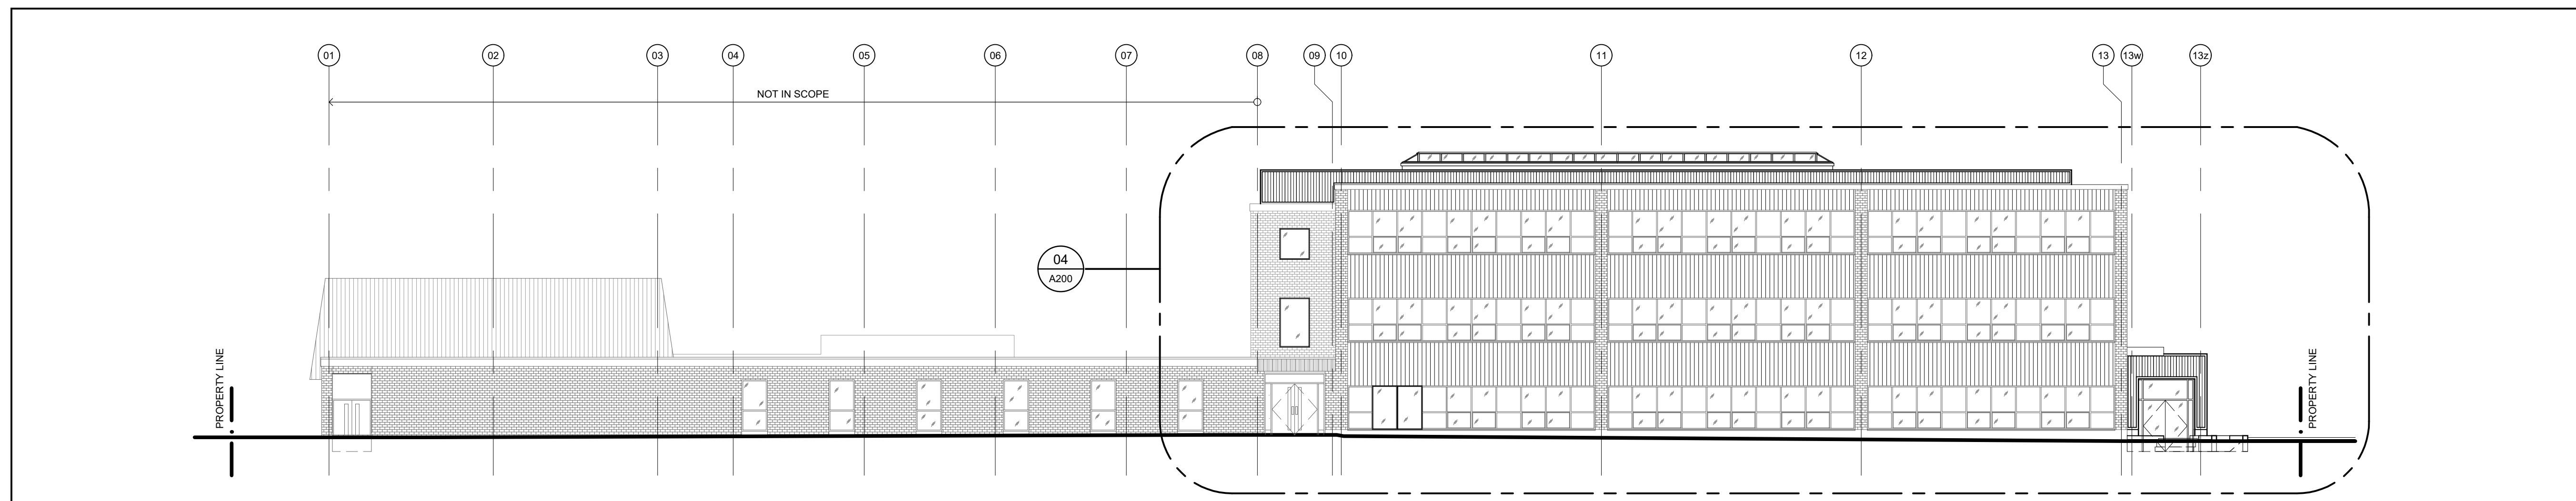

**03 WEST ELEVATION KEY (SLADEN AVENUE)**  
A200 SCALE: 1:150

**02 GENERAL NOTES**  
A200 SCALE: NTS

- 01 CLADDING - FEATURE CORRUGATED METAL  
38mm DEEP PRE-FINISHED V-RIB CORRUGATED METAL SIDING PANELS WITH RIBS RUNNING EITHER VERTICAL OR DIAGONAL (REFER TO ELEVATIONS). ATTACHED THROUGH TO Z-GIRTS (REFER TO ASSEMBLY TYPES ON SHEET A001)  
COLOUR: DEEP GREY (TBD)  
MODEL: VICWEST CL7040 (OR ACCEPTED ALTERNATIVE)
- 02 CLADDING - FEATURE STONE MASONRY  
90mm ARCHITECTURAL STONE CLADDING (REFER TO ASSEMBLY TYPES ON SHEET A001)  
COLOUR: CRYSTAL WHITE (TBD)  
SERIES: SHOULDICE "ARCHITECTURAL-TEX STONE"  
(OR ACCEPTED ALTERNATIVE)  
SIZES: 90x380x590  
90x50x590
- 03 CLADDING - FEATURE WOOD-LOOK METAL  
15mm PRE-FINISHED METAL SIDING INSTALLED HORIZONTALLY. ATTACHED THROUGH TO Z-GIRTS (REFER TO ASSEMBLY TYPES ON SHEET A001)  
COLOUR: TYPE-1 MOUNTAIN CEDAR 19-2772 (TBD)  
MODEL: VICWEST BELLARA (OR ACCEPTED ALTERNATIVE)
- 04 CLADDING - FEATURE WOOD-LOOK METAL  
15mm PRE-FINISHED METAL SIDING INSTALLED HORIZONTALLY. ATTACHED THROUGH TO Z-GIRTS (REFER TO ASSEMBLY TYPES ON SHEET A001)  
COLOUR: TYPE-2 DEEP WALNUT 18-2768 (TBD)  
MODEL: VICWEST BELLARA (OR ACCEPTED ALTERNATIVE)
- 05 METAL CLADDING PROFILES - TRIM  
PRE-FINISHED BREAK-FORMED METAL TRIM  
COLOUR: TO MATCH CORRUGATED METAL SIDING PANELS
- 06 NEW METAL FLASHING  
PRE-FINISHED METAL FLASHING  
COLOUR: TO MATCH CORRUGATED METAL SIDING PANELS
- 07 EXISTING BRICK TO REMAIN
- 08 EXISTING SIDING TO REMAIN
- 09 EXISTING WINDOWS TO REMAIN
- 10 EXISTING DOORS TO REMAIN
- 11 EXISTING PARAPET COPING TO REMAIN

**01 KEYNOTES LEGEND**  
A200 SCALE: NTS

North

Revisions

No.	By	Description	Date
04	JF	ISSUED FOR SITE PLAN CONTROL	16 APR 2020
03	JF	ISSUED FOR PRELIMINARY PRICING REVIEW	14 APR 2020
02	JF	ISSUED FOR PRELIMINARY PRICING REVIEW	06 MAR 2020
01	JF	ISSUED FOR SITE PLAN CONTROL	20 SEPT 2019

Project

**ST-LAURENT ACADEMY ADDITION**

641 SLADEN AVE., OTTAWA, ON

Drawing  
**NEW ADDITION BUILDING ELEVATIONS WEST AND SOUTH**

Scale AS NOTED

Drawn J.M.

Checked J.F.



Project No. 19-157

Date NOVEMBER 2019

Drawing No.

**A200**