

GENERAL NOTES:

- COORDINATE AND SCHEDULE ALL WORK WITH OTHER TRADES AND CONTRACTORS.
- DETERMINE THE EXACT LOCATION, SIZE, MATERIAL AND ELEVATION OF ALL EXISTING UTILITIES PRIOR TO COMMENCING CONSTRUCTION. PROTECT AND ASSUME RESPONSIBILITY FOR ALL EXISTING UTILITIES WHETHER OR NOT SHOWN ON THIS DRAWING.
- OBTAIN ALL NECESSARY PERMITS AND APPROVALS FROM THE CITY OF OTTAWA AND MVCA BEFORE COMMENCING CONSTRUCTION.
- BEFORE COMMENCING CONSTRUCTION OBTAIN AND PROVIDE PROOF OF COMPREHENSIVE, ALL RISK AND OPERATIONAL LIABILITY INSURANCE FOR \$2,000,000.00. INSURANCE POLICY TO NAME OWNERS, ENGINEERS AND ARCHITECTS AS CO-INSURED.
- RESTORE ALL DISTURBED AREAS ON-SITE AND OFF-SITE, INCLUDING TRENCHES AND SURFACES ON PUBLIC ROAD ALLOWANCES TO EXISTING CONDITIONS OR BETTER TO THE SATISFACTION OF MUNICIPAL AUTHORITIES.
- REMOVE FROM SITE ALL EXCESS EXCAVATED MATERIAL, ORGANIC MATERIAL AND DEBRIS UNLESS OTHERWISE INSTRUCTED BY ENGINEER. EXCAVATE AND REMOVE FROM SITE ANY CONTAMINATED MATERIAL. ALL CONTAMINATED MATERIAL SHALL BE DISPOSED OF AT A LICENSED LANDFILL FACILITY.
- ALL ELEVATIONS ARE GEODETIC.
- REFER TO GEOTECHNICAL REPORT (No. 18111016, DATED SEPTEMBER, 2019), PREPARED BY GOLDER FOR SUBSURFACE CONDITIONS, CONSTRUCTION RECOMMENDATIONS, AND GEOTECHNICAL INSPECTION REQUIREMENTS. THE GEOTECHNICAL CONSULTANT IS TO REVIEW ON-SITE CONDITIONS AFTER EXCAVATION PRIOR TO PLACEMENT OF THE GRANULAR MATERIAL.
- REFER TO ARCHITECTS' AND LANDSCAPE ARCHITECTS' DRAWINGS FOR BUILDING AND HARDSURFACE AREAS AND DIMENSIONS.
- REFER TO THE 'SITE SERVICING AND STORMWATER MANAGEMENT REPORT' (R-2019-157) PREPARED BY NOVATECH.
- SAW CUT AND KEY/GRIND ASPHALT AT ALL ROAD CUTS AND ASPHALT TIE-IN POINTS AS PER CITY OF OTTAWA STANDARDS (R10).
- PROVIDE LINE/PARKING PAINTING.
- CONTRACTOR TO PROVIDE THE CONSULTANT WITH A GENERAL PLAN OF SERVICES INDICATING ALL SERVICING AS-BUILT INFORMATION SHOWN ON THIS PLAN. AS-BUILT INFORMATION MUST INCLUDE: PIPE MATERIAL, SIZES, LENGTHS, SLOPES, INVERT AND TIG ELEVATIONS, STRUCTURE LOCATIONS, VALVE AND HYDRANT LOCATIONS, TWM ELEVATIONS AND ANY ALIGNMENT CHANGES, ETC.

SEWER NOTES:

- SUPPLY AND CONSTRUCT ALL SEWERS AND APPURTENANCES IN ACCORDANCE WITH THE MOST CURRENT CITY OF OTTAWA STANDARDS AND SPECIFICATIONS.
- SPECIFICATIONS:

ITEM	SPEC. No.	REFERENCE
STORM / SANITARY MANHOLE (12000/15000)	701 010	OPSD
CATCHBASIN MANHOLE (12000/15000)	701 011	OPSD
STORM / CBM FRAME AND COVER	401 010	OPSD
WATERTIGHT SANITARY MH FRAME AND COVER	401 030	OPSD
CATCHBASIN (600x600)	705 010	OPSD
CATCHBASIN FRAME AND COVER	400 020	OPSD
CONCRETE HEADWALL	804 030	OPSD
STORM SEWER (S 450mm Ø / 750mm Ø)	PVC DR 35 / CONC. CLASS 650	
SANITARY SEWER	PVC DR 35	
CATCHBASIN LEAD	PVC DR 35	
SUBDRAIN	HDPE PERF./NON-PERF. PIPE	
SEWER TRENCH	S6 / S7	CITY OF OTTAWA
- ALL SERVICES ARE TO BE CONSTRUCTED TO 1.0m FROM FACE OF BUILDING AT A MINIMUM SLOPE OF 1.0%.
- ALL STORM AND SANITARY SEWER LATERALS SHALL BE EQUIPPED WITH BACKFLOW PREVENTERS AS PER THE CITY OF OTTAWA STANDARD DETAILS S14 AND S14.1 OR S14.2.
- PIPE BEDDING, COVER AND BACKFILL ARE TO BE COMPACTED TO AT LEAST 95% OF THE STANDARD PROCTOR MAXIMUM DRY DENSITY. THE USE OF CLEAR CRUSHED STONE AS A BEDDING LAYER SHALL NOT BE PERMITTED.
- FLEXIBLE CONNECTIONS ARE REQUIRED FOR CONNECTING PIPES TO MANHOLES (FOR EXAMPLE KOR-N-SEAL, PSX, POSITIVE SEAL AND DURASEAL). THE CONCRETE GRADE FOR THE PIPE CAN BE ELIMINATED.
- ALL STORM MANHOLES AND CATCHBASIN MANHOLES ARE TO HAVE 300mm SUMPS UNLESS OTHERWISE INDICATED, AND CATCHBASINS TO HAVE 600mm SUMPS.
- CATCHBASIN MANHOLE WITH ICD TO BE INSTALLED (CBMH1) IS TO HAVE A 600mm SUMP UNLESS OTHERWISE SPECIFIED.
- CONTRACTOR TO TELEVISION (CCTV) ALL PROPOSED SEWERS 200mm Ø OR GREATER PRIOR TO BASE COURSE ASPHALT TO ENSURE THAT THEY ARE CLEAN AND OPERATIONAL. UPON COMPLETION OF CONTRACT, THE CONTRACTOR IS RESPONSIBLE TO FLUSH AND CLEAN ALL SEWERS & APPURTENANCES. OBTAIN APPROVAL FROM THE CITY'S SEWER OPERATIONS.
- THE OWNER SHALL REQUIRE THAT THE SITE SERVICING CONTRACTOR PERFORM FIELD TESTS FOR QUALITY CONTROL OF ALL SANITARY SEWERS. LEAKAGE TESTING SHALL BE COMPLETED IN ACCORDANCE WITH OPSS 410.07.16, 410.07.16.04 AND 407.07.24. DYE TESTING IS TO BE COMPLETED ON ALL SANITARY SERVICES TO CONFIRM PROPER CONNECTION TO THE SANITARY SEWER MAIN. THE FIELD TESTS SHALL BE PERFORMED IN THE PRESENCE OF A CERTIFIED PROFESSIONAL ENGINEER. WHO SHALL SUBMIT A CERTIFIED COPY OF THE TEST RESULTS.

WATERMAIN NOTES:

- SUPPLY AND CONSTRUCT ALL WATERMAIN AND APPURTENANCES IN ACCORDANCE WITH THE MOST CURRENT CITY OF OTTAWA STANDARDS AND SPECIFICATIONS.
- SPECIFICATIONS:

ITEM	SPEC. No.	REFERENCE
WATERMAIN TRENCHING	W17	CITY OF OTTAWA
THERMAL INSULATION IN SHALLOW TRENCHES	W22	CITY OF OTTAWA
THERMAL INSULATION BY OPEN STRUCTURES	W23	CITY OF OTTAWA
WATERMAIN CROSSING BELOW SEWERS	W25	CITY OF OTTAWA
CONTRACTOR TO VERIFY PIPE ELEVATIONS IN FIELD AND INFORM ENGINEER	PVC DR 18	
- EXCAVATION, INSTALLATION, BACKFILL AND RESTORATION OF ALL WATERMANS BY THE CONTRACTOR. CONNECTIONS AND SHUT-OFFS AT THE MAIN AND CHLORINATION OF THE WATER SYSTEM SHALL BE PERFORMED BY CITY OFFICIALS. EXCAVATION, INSTALLATION, BACKFILL AND RESTORATION BY THE CONTRACTOR.
- WATERMAIN SHALL BE MINIMUM 2.4m DEPTH BELOW GRADE UNLESS OTHERWISE INDICATED. OTHERWISE, THERMAL INSULATION IS REQUIRED AS PER STD DRAWING W22.
- PROVIDE MINIMUM 0.50m CLEARANCE BETWEEN OUTSIDE OF PIPES AT ALL CROSSINGS WHEN WATERMAIN IS BELOW AND MINIMUM 0.25m CLEARANCE WHEN WATERMAIN IS ABOVE.
- WATER SERVICE IS TO BE CONSTRUCTED TO WITHIN 1.0m OF FOUNDATION WALL AND CAPPED, UNLESS OTHERWISE INDICATED.

150mm Ø WATERMAIN TABLE

STATION	SURFACE ELEVATION	TWM ELEVATION	COMMENTS
0+00	77.40z	75.00z *	CONNECTION TO EXISTING 305mm Ø WM
0+10.59	77.25z	74.23z **	CROSS UNDER EXISTING STM SEWER
0+13.08	77.25z	74.85z	CROSS UNDER EXISTING GAS
0+22.82	77.54z	75.14z	150mm V&VB @ PROPERTY LINE
0+83.12	77.41z	75.01z	45° HORIZONTAL BEND
0+84.50	77.40z	75.00z	45° HORIZONTAL BEND
0+90.46	77.59z	75.19z	CAP 1.0m FROM BUILDING FACE

ROOF DRAIN TABLE

ROOF DRAIN NO.	ROOF DRAIN AREA (m²)	5 YEAR RELEASE RATE	5 YEAR PONDING DEPTH	100 YEAR RELEASE RATE	100 YEAR PONDING DEPTH	5 YEAR STORAGE VOLUME	100 YEAR STORAGE VOLUME
RD1	394	2.5 LIS	5-10 cm	MAX. 3.0 LIS	10-15 cm	5 m³	13 m³
RD2	392	2.5 LIS	5-10 cm	MAX. 3.0 LIS	10-15 cm	5 m³	13 m³
RD3	432	2.5 LIS	5-10 cm	MAX. 3.0 LIS	10-15 cm	6 m³	15 m³
RD4	477	2.5 LIS	5-10 cm	MAX. 3.0 LIS	10-15 cm	7 m³	17 m³
RD5	403	2.5 LIS	5-10 cm	MAX. 3.0 LIS	10-15 cm	6 m³	13 m³
RD6	388	2.5 LIS	5-10 cm	MAX. 3.0 LIS	10-15 cm	5 m³	13 m³
TOTAL	2,496	15.0 LIS	N/A	MAX. 18.0 LIS	N/A	N/A	N/A




CRITICAL SEWER PIPE CROSSING TABLE

CROSSING	LOWER PIPE	HIGHER PIPE	CLEARANCE
①	750mm Ø CONC. STM CROWN=76.12	250mm Ø STM INV. -76.13 (BOTTOM=76.12)	0.00m *
②	200mm Ø SAN OVB=74.79	750mm Ø STM INV=75.27	0.48mz
③	200mm Ø SAN OVB=73.47	900mm Ø STM INV=74.48	0.99m

* HIGHER PIPE TO REST ON TOP OF LOWER PIPE.

INLET CONTROL DEVICE DATA - CBMH1

DESIGN EVENT	ICD	DIAMETER OF OUTLET PIPE	DESIGN FLOW	DESIGN HEAD	DESIGN ELEVATION	WATER ELEVATION
1.5 YR	114MM Ø PLUG	300mm Ø	38.2 L/s	1.86m	77.07m	
1.100 YR			39.7 L/s	2.00m	77.21m	

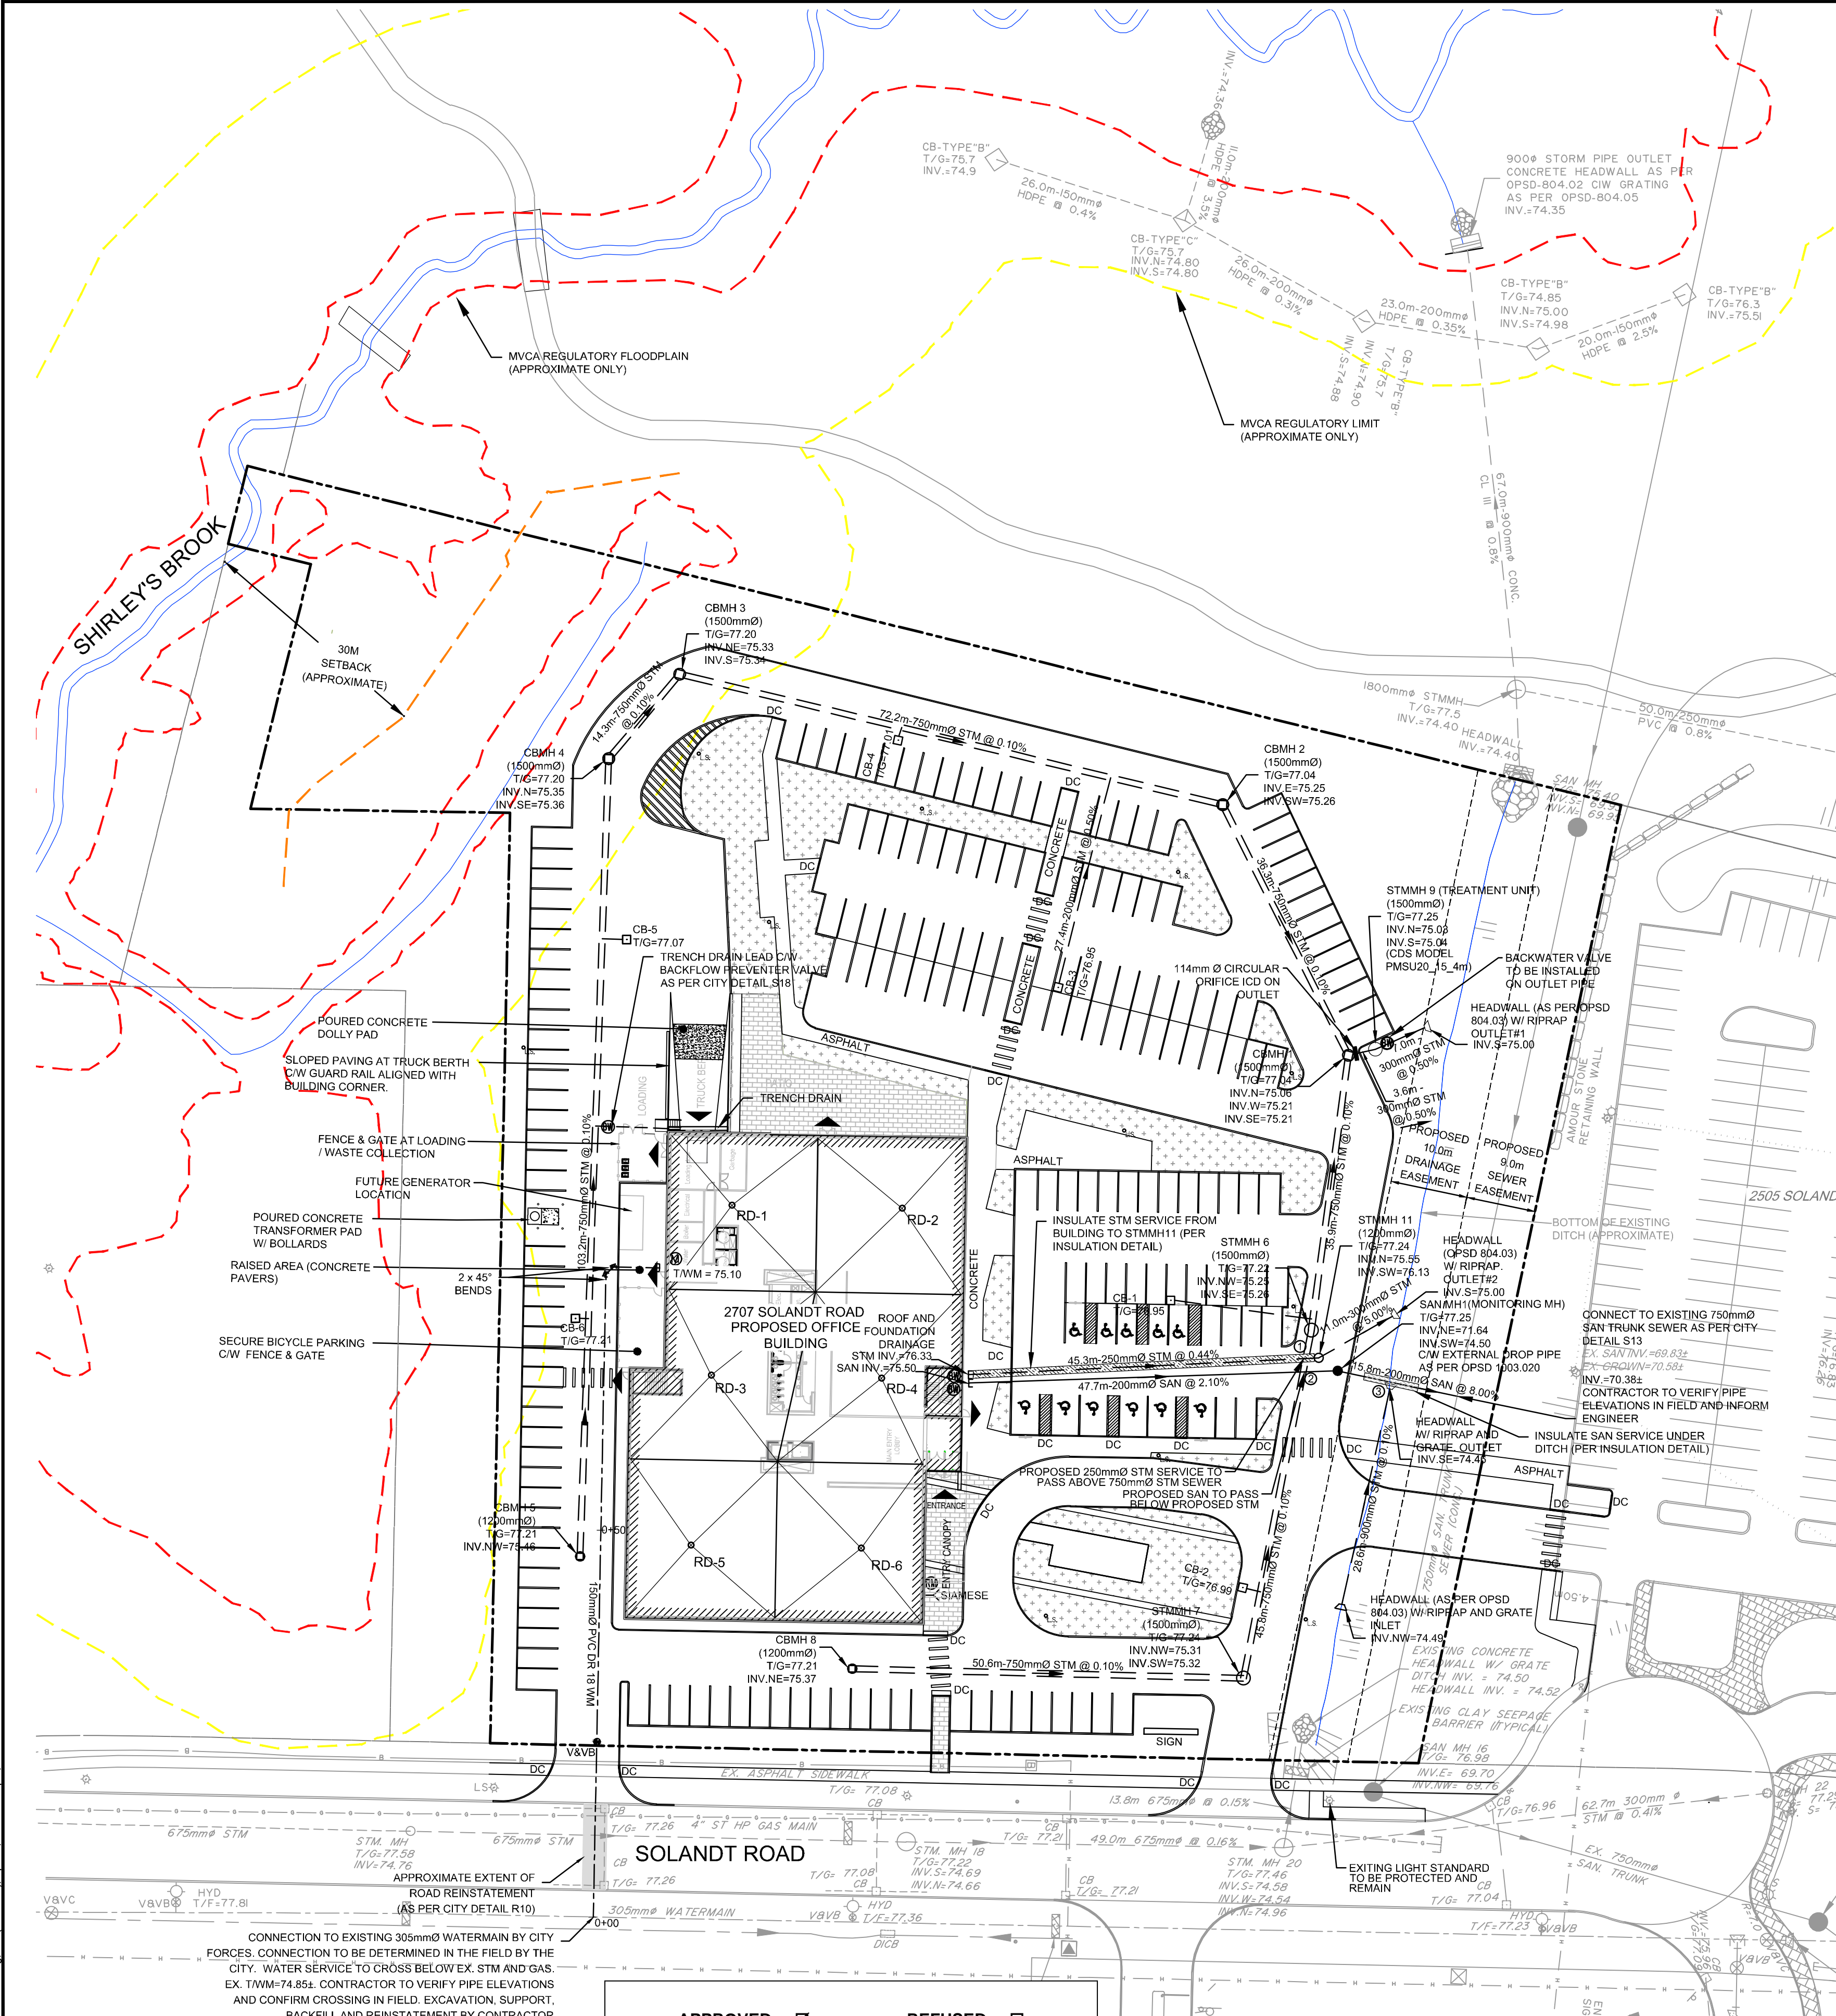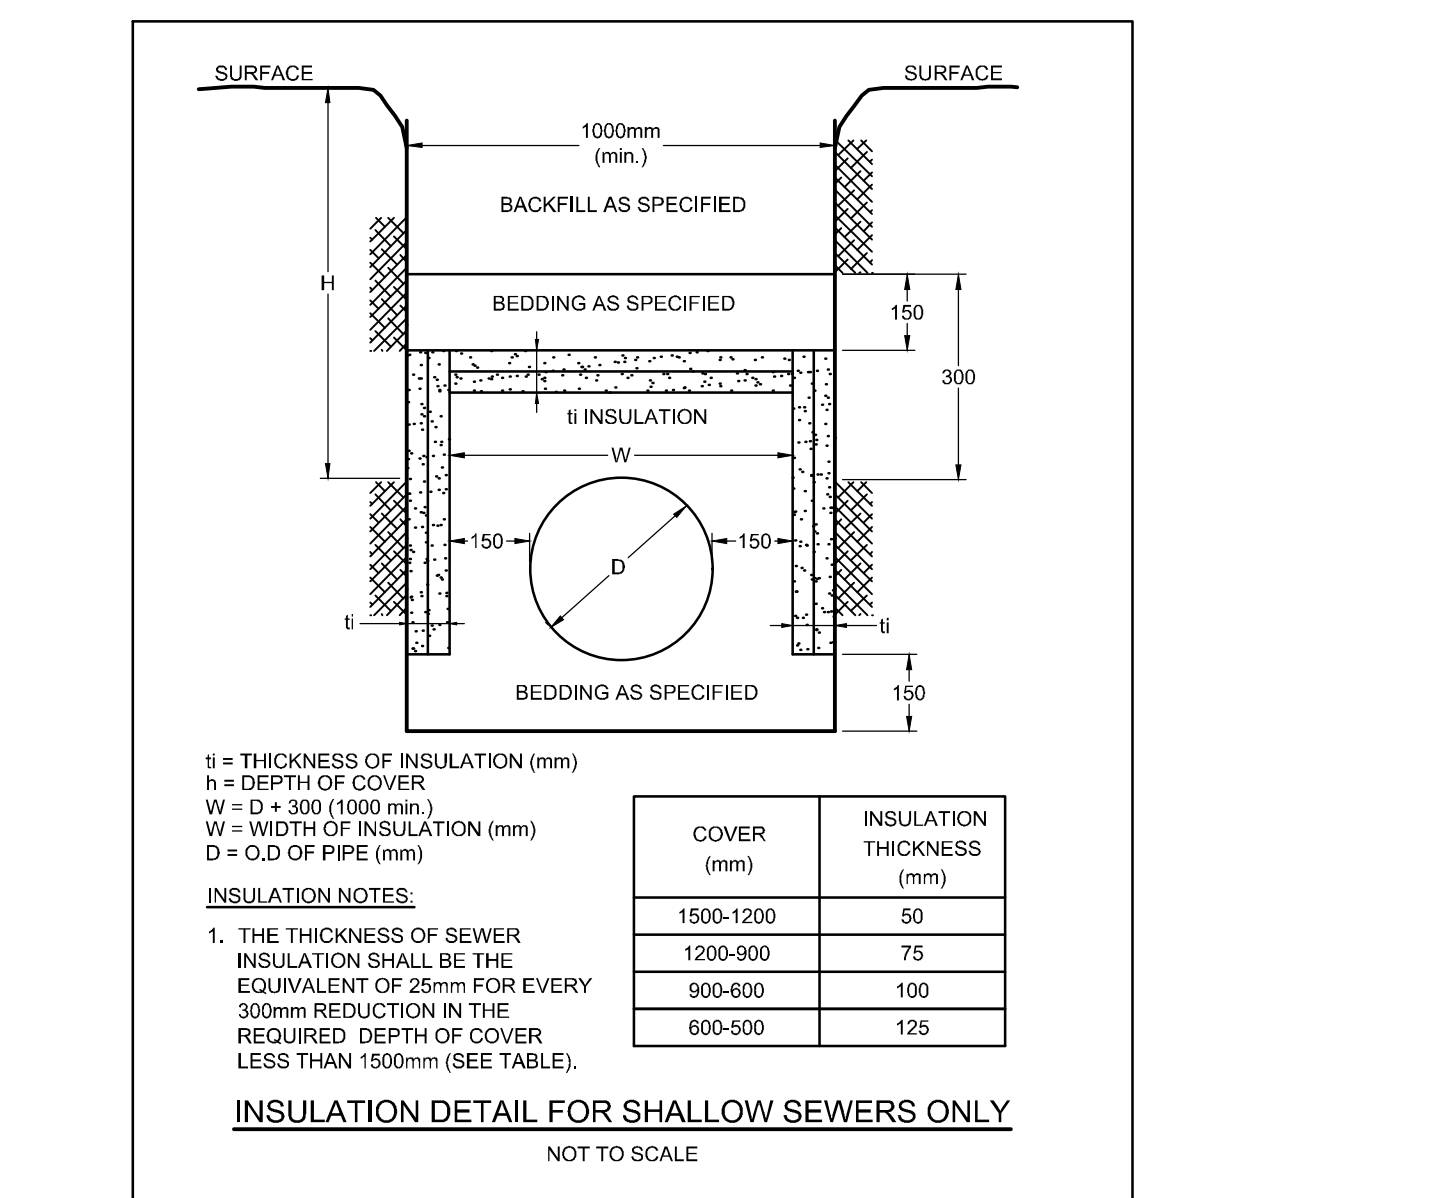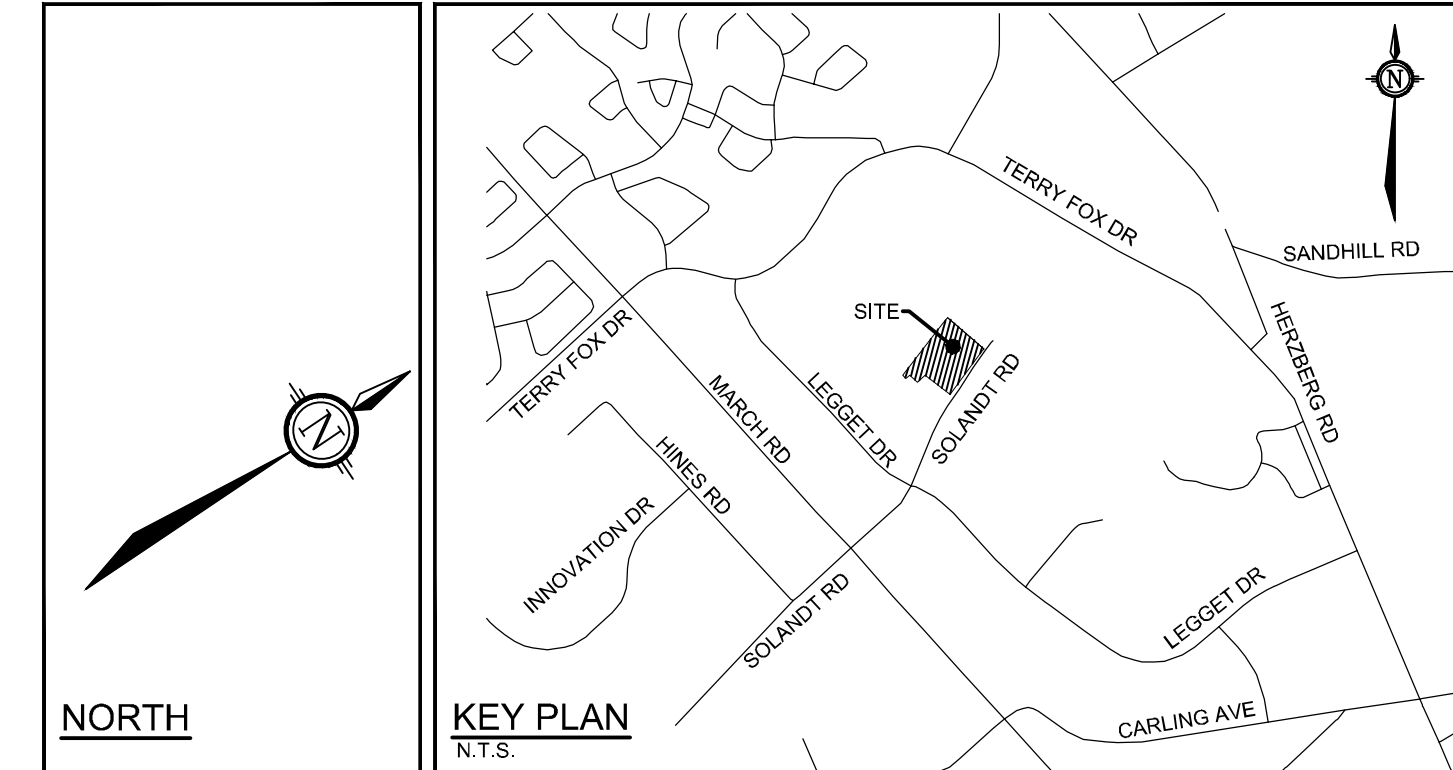

APPROVED REFUSED

THIS 30 DAY OF September, 2020

Erin O'Connell
ERIN O'CONNELL, MCIP, RPP, MANAGER (A)
 DEVELOPMENT REVIEW, WEST
 PLANNING, INFRASTRUCTURE AND ECONOMIC
 DEVELOPMENT DEPARTMENT, CITY OF OTTAWA

No.	REVISION	DATE	BY
4.	REVISED PER CITY COMMENTS	APR 13/2020	GJM
3.	REVISED PER CITY COMMENTS	FEB 29/2020	GJM
2.	REVISED PER CITY COMMENTS	JAN 17/2020	GJM
1.	ISSUED FOR SITE PLAN APPROVAL	OCT 09/2019	GJM

SCALE: 1:500

DESIGN: LGB/JAG
 CHECKED: GJM
 DRAWN: LGB
 CHECKED: JAG
 APPROVED: GJM

FOR REVIEW ONLY

L.G. BOLAM 100523457
 G.J. MACDONALD

NOVATECH
 Engineers, Planners & Landscape Architects
 Suite 200, 240 Michael Cowland Drive
 Ottawa, Ontario, Canada K2M 1P6
 Telephone: (613) 254-9643
 Facsimile: (613) 254-5867
 Website: www.novatech-eng.com

LOCATION: CITY OF OTTAWA
 2707 SOLANDT ROAD
 DRAWING NAME: GENERAL PLAN OF SERVICES

PROJECT No.: 119110-00
 REV: REV #4
 DRAWING No.: 119110-GP

NOTE: THE POSITION OF ALL POLE LINES, CONDUITS, WATERMANS, SEWERS AND OTHER UNDERGROUND AND OVERGROUND UTILITIES AND STRUCTURES IS NOT NECESSARILY SHOWN ON THE CONTRACT DRAWINGS, AND WHERE SHOWN, THE ACCURACY OF THE POSITION OF SUCH UTILITIES AND STRUCTURES IS NOT GUARANTEED. BEFORE STARTING WORK, DETERMINE THE EXACT LOCATION OF ALL SUCH UTILITIES AND STRUCTURES AND ASSUME ALL LIABILITY FOR DAMAGE TO THEM.

20191119:10:24:00:119110-GP.dwg, GP (ARCH-D), Apr 09, 2020, 1:12pm, bbolam

CITY FILE NO. D07-12-19-0172