
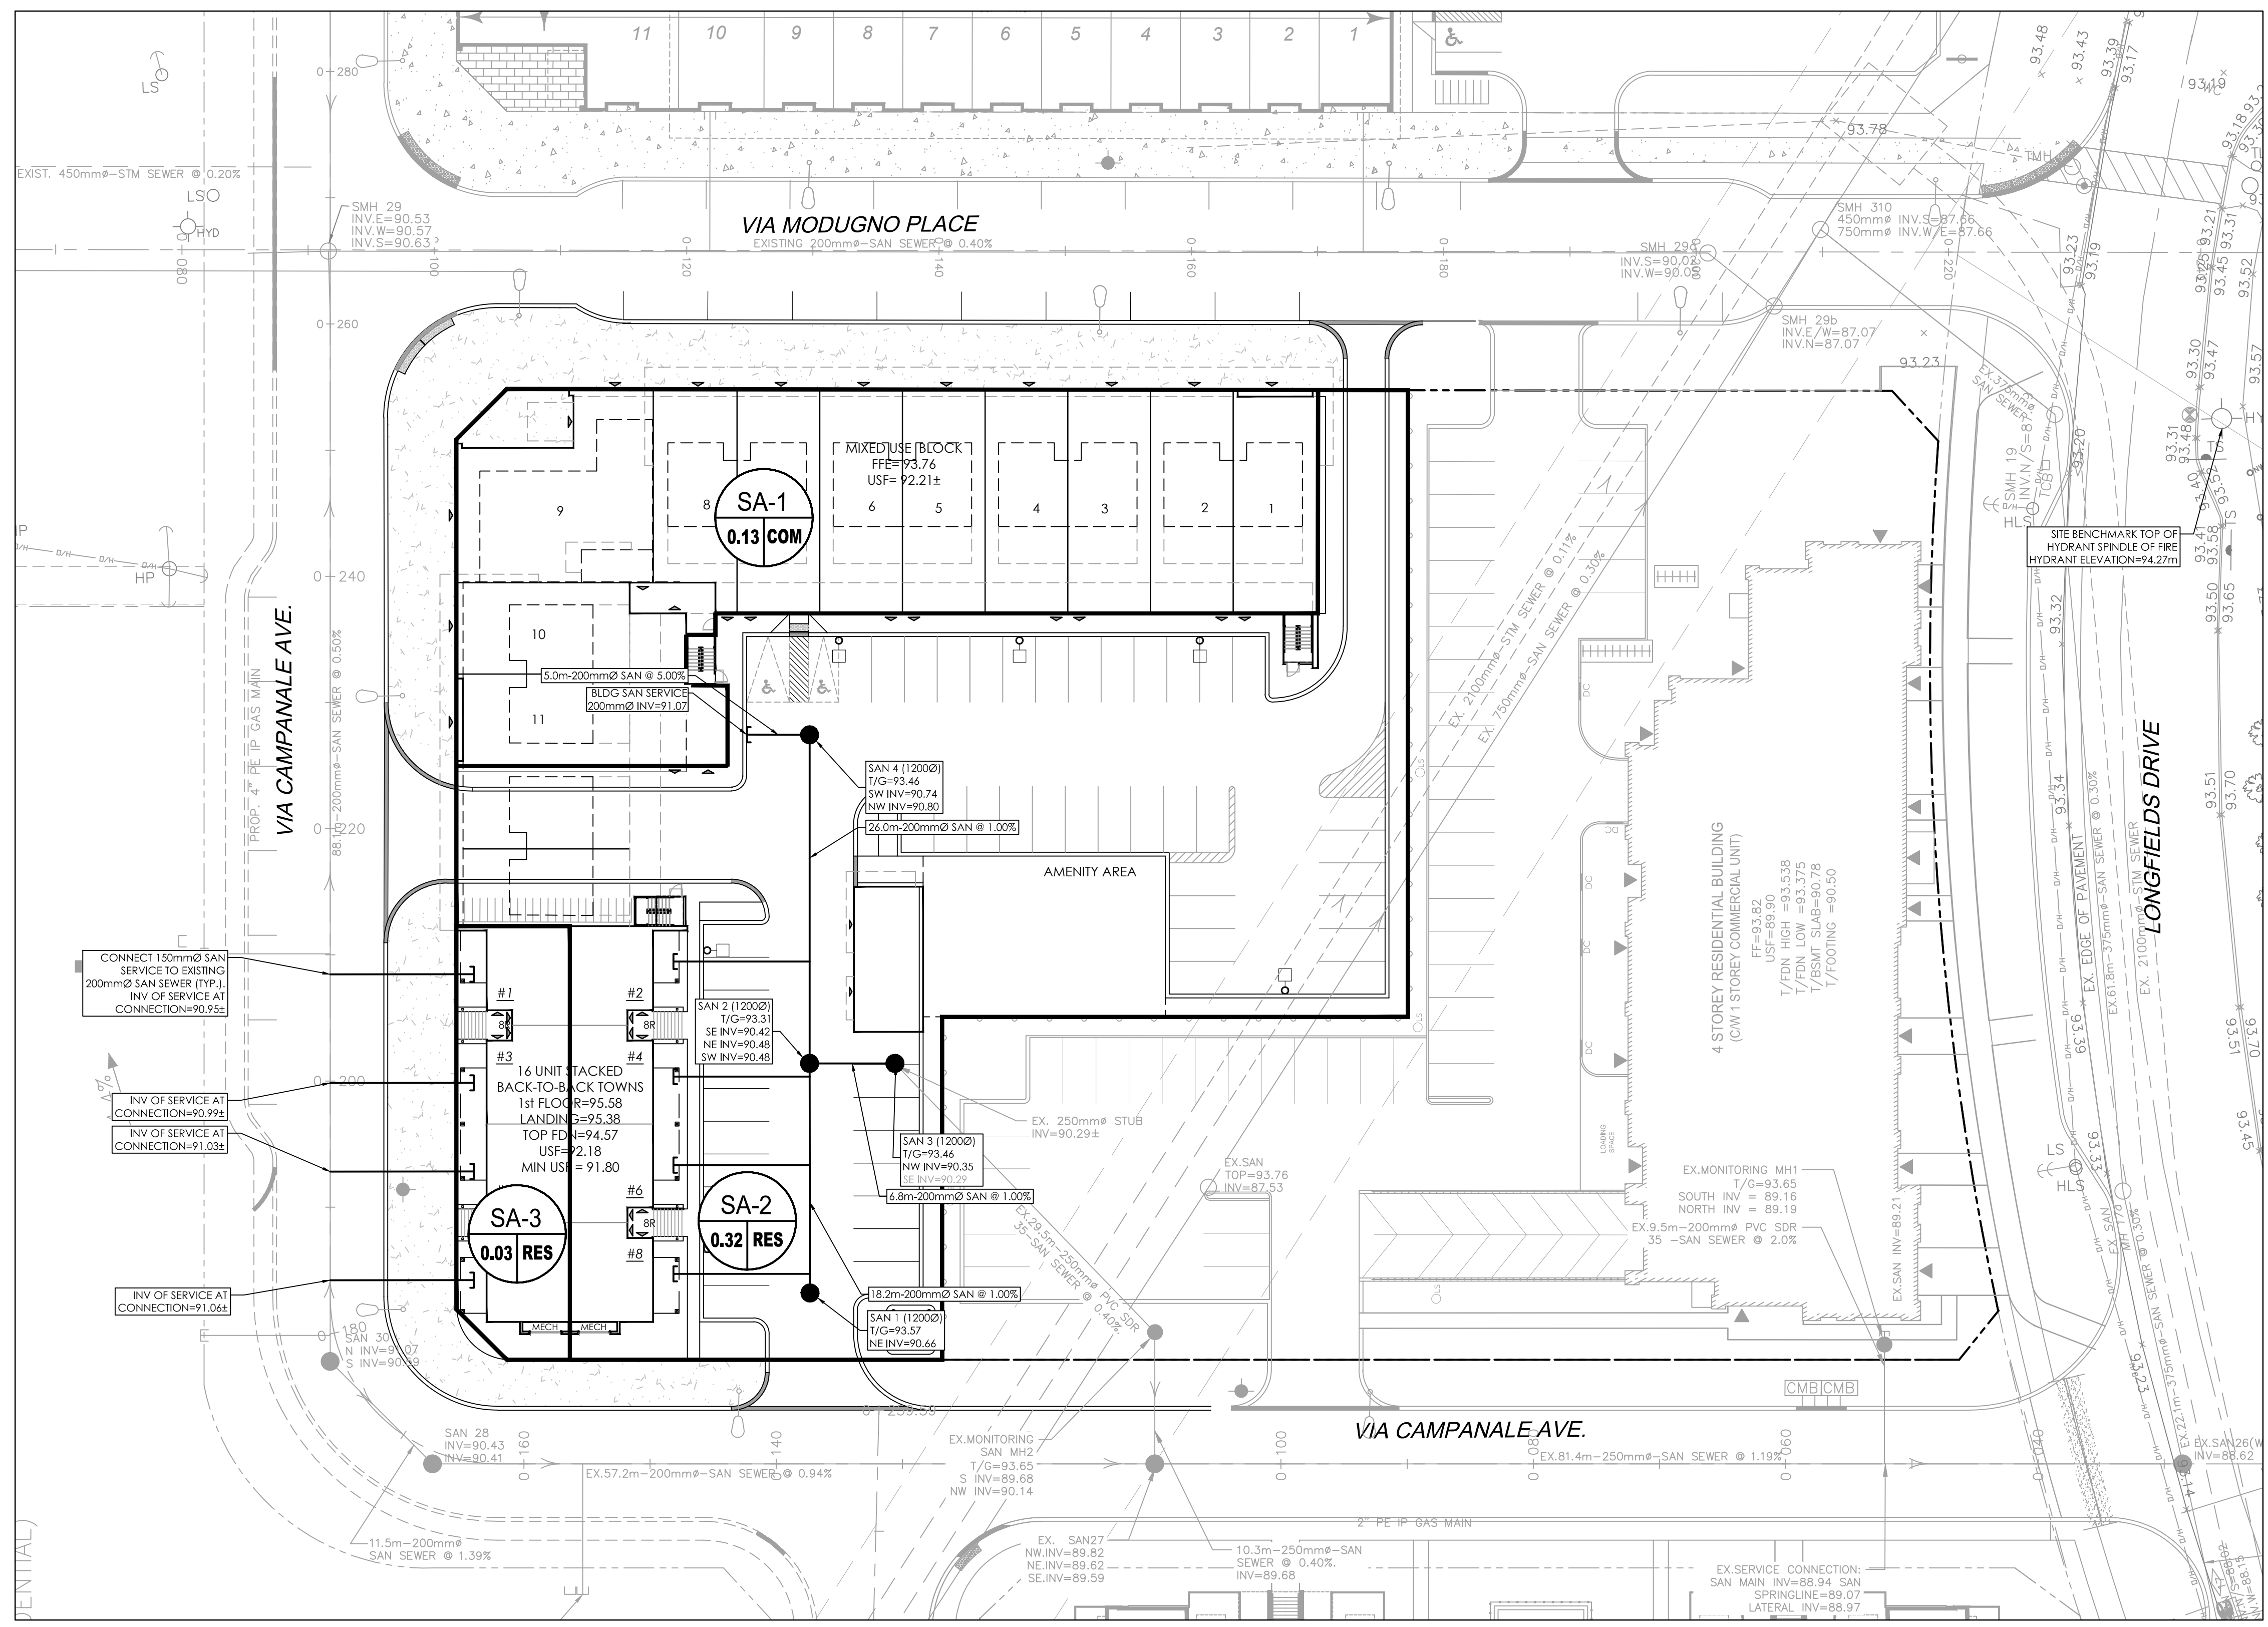


Lily Xu
LILY XU, MCIP, RPP
MANAGER, DEVELOPMENT REVIEW SOUTH
PLANNING, INFRASTRUCTURE & ECONOMIC
DEVELOPMENT DEPARTMENT, CITY OF OTTAWA

APPROVED
By Lily Xu at 2:31 pm, Nov 26, 2020

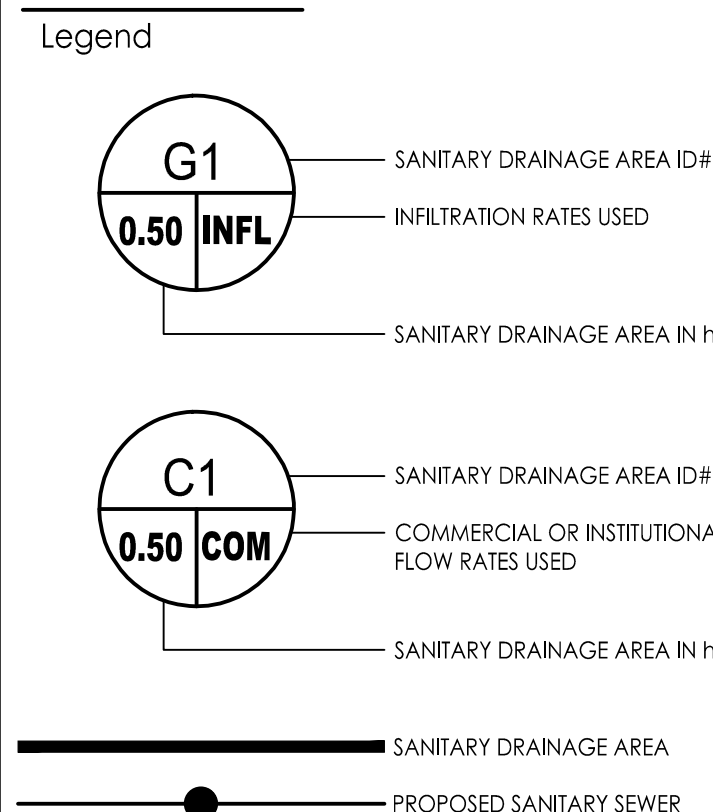

Notes

4	REVISED AS PER CITY COMMENTS	DC	DT	20.10.16
3	REVISED AS PER CITY COMMENTS	DC	DT	20.09.14
2	REVISED AS PER CITY COMMENTS	AJ	DT	20.06.30
1	ISSUED FOR SPA	AJ	DT	19.09.12

Revision

File Name:	160401500.BLK.15.DR.DWG	MJS	SG	AJ	19.07.25
		Dwn.	Chkd.	Dgn.	YY.MM.DD

Permit-Seal

Client/Project	LONGFIELDS BLOCK 14
	CAMPANALE GROUP
	200-1187 BANK STREET
	K1S 3X7
	OTTAWA, ON, CANADA

Title

SANITARY DRAINAGE PLAN

Project No. 160401500

Scale 1:300

Drawing No. SA-1

Sheet 6 of 6

Revision 4

V:\01664\accres\160401500\design\drawings\160401500.BLK.15.DR.dwg
 2020/11/26 2:31 PM by: Lily Xu, RPP