

1. Contractor must verify all job dimensions, all drawings, details, specifications and report any discrepancies to owners before proceeding with work.  
 2. All drawings and specifications are instruments of service and the property of the architects which must be returned at the completion of the work, and may not be reproduced without their written permission.

No.	description	date
8.	SITE PLAN REVISION 3	AUG. 6, 2020
7.	SITE PLAN REVISION 2	JULY. 6, 2020
6.	WASTE ENCLOSURE REVISIONS	MAY 15, 2020
5.	WASTE ENCLOSURE REVISIONS	MAY 14, 2020
4.	WASTE ENCLOSURE REVISIONS	MAY 5, 2020
3.	WASTE ENCLOSURE REVISIONS	APRIL 21, 2020
2.	WASTE ENCLOSURE DRAFT ELEV.	APRIL 20, 2020
1.	SITE PLAN CONTROL APPLICATION	OCT. 10, 2019

revisions

developer

**Campanale Homes**

**CAMPANALE HOMES**  
 1187 BANK STREET, SUITE 200  
 OTTAWA, ONTARIO, K1S 3X7  
 tel: 613 730 7000  
 fax: 613 730 3030

ARCHITECT

**PAULA COOPER ARCHITECT**

76 CHAMBERLAIN AVE.  
 OTTAWA, ONTARIO K1S 1V9  
 (819) 685 9512 Tel.



surveyors

**STANTEC / WEBSTER & SIMMONDS SURVEYING LTD**  
 1505 LAPERRIERE AVE.  
 OTTAWA, ONTARIO  
 tel: 613 722 4420  
 fax: 613 722 0769

project & location

**MIXED-USE PLAZA**  
 2 VIA MODUGNO PLACE  
 OTTAWA, ONTARIO

title of drawing

**SPC - ELEVATIONS**

city file number

scale  
 1:125

date  
 OCT 2019


drawn by  
 PC

drawing  
**SP-3**  
 PLAN #: 18056



1 WEST (FRONT 1) ELEVATION  
 SCALE: 1:50

2 NORTH (SIDE) ELEVATION  
 SCALE: 1:50

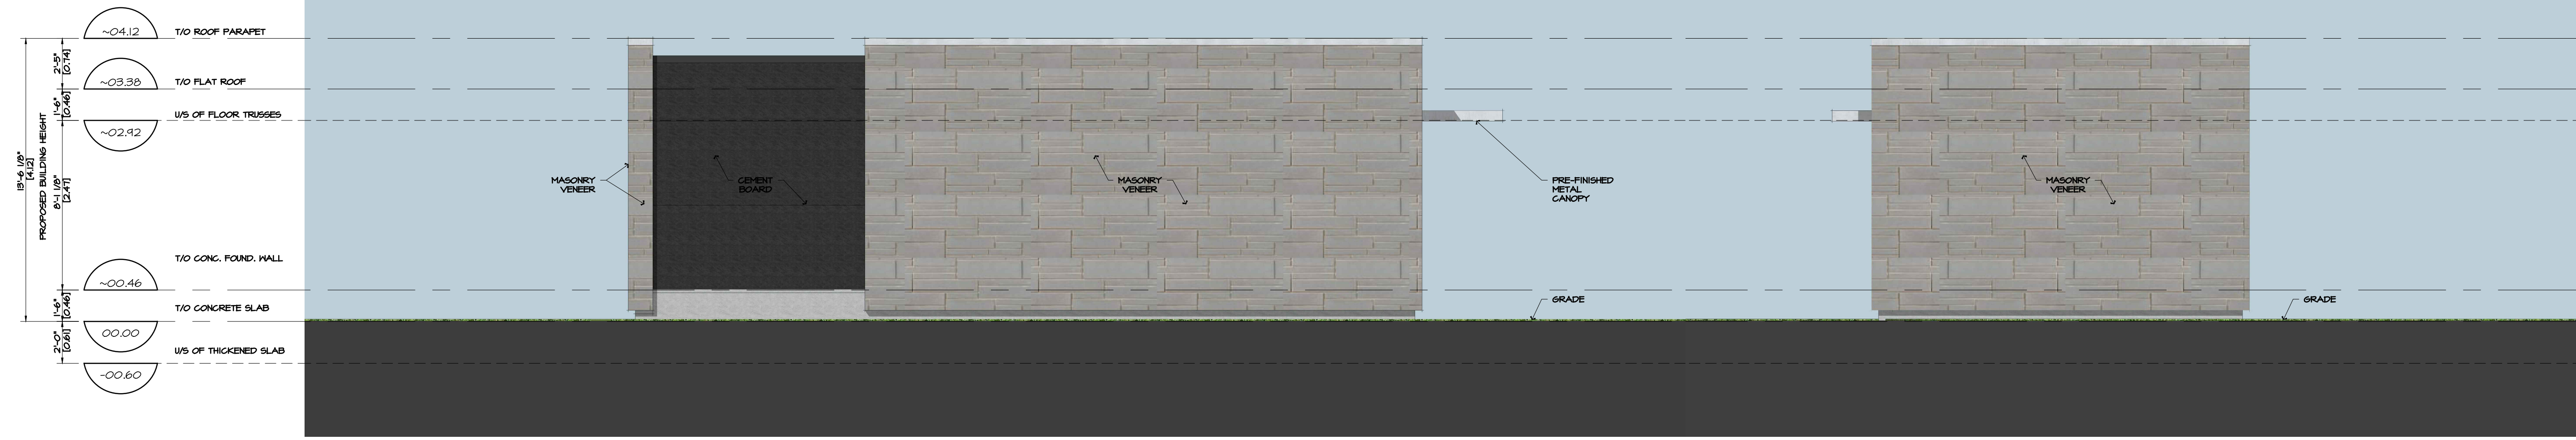


3 EAST (REAR) ELEVATION  
 SCALE: 1:50

4 SOUTH (SIDE) ELEVATION  
 SCALE: 1:50


**APPROVED**  
 By Lily Xu at 2:29 pm, Nov 26, 2020

*Lily Xu*

**LILY XU, MCIP, RPP**  
 MANAGER, DEVELOPMENT REVIEW SOUTH  
 PLANNING, INFRASTRUCTURE & ECONOMIC  
 DEVELOPMENT DEPARTMENT, CITY OF OTTAWA

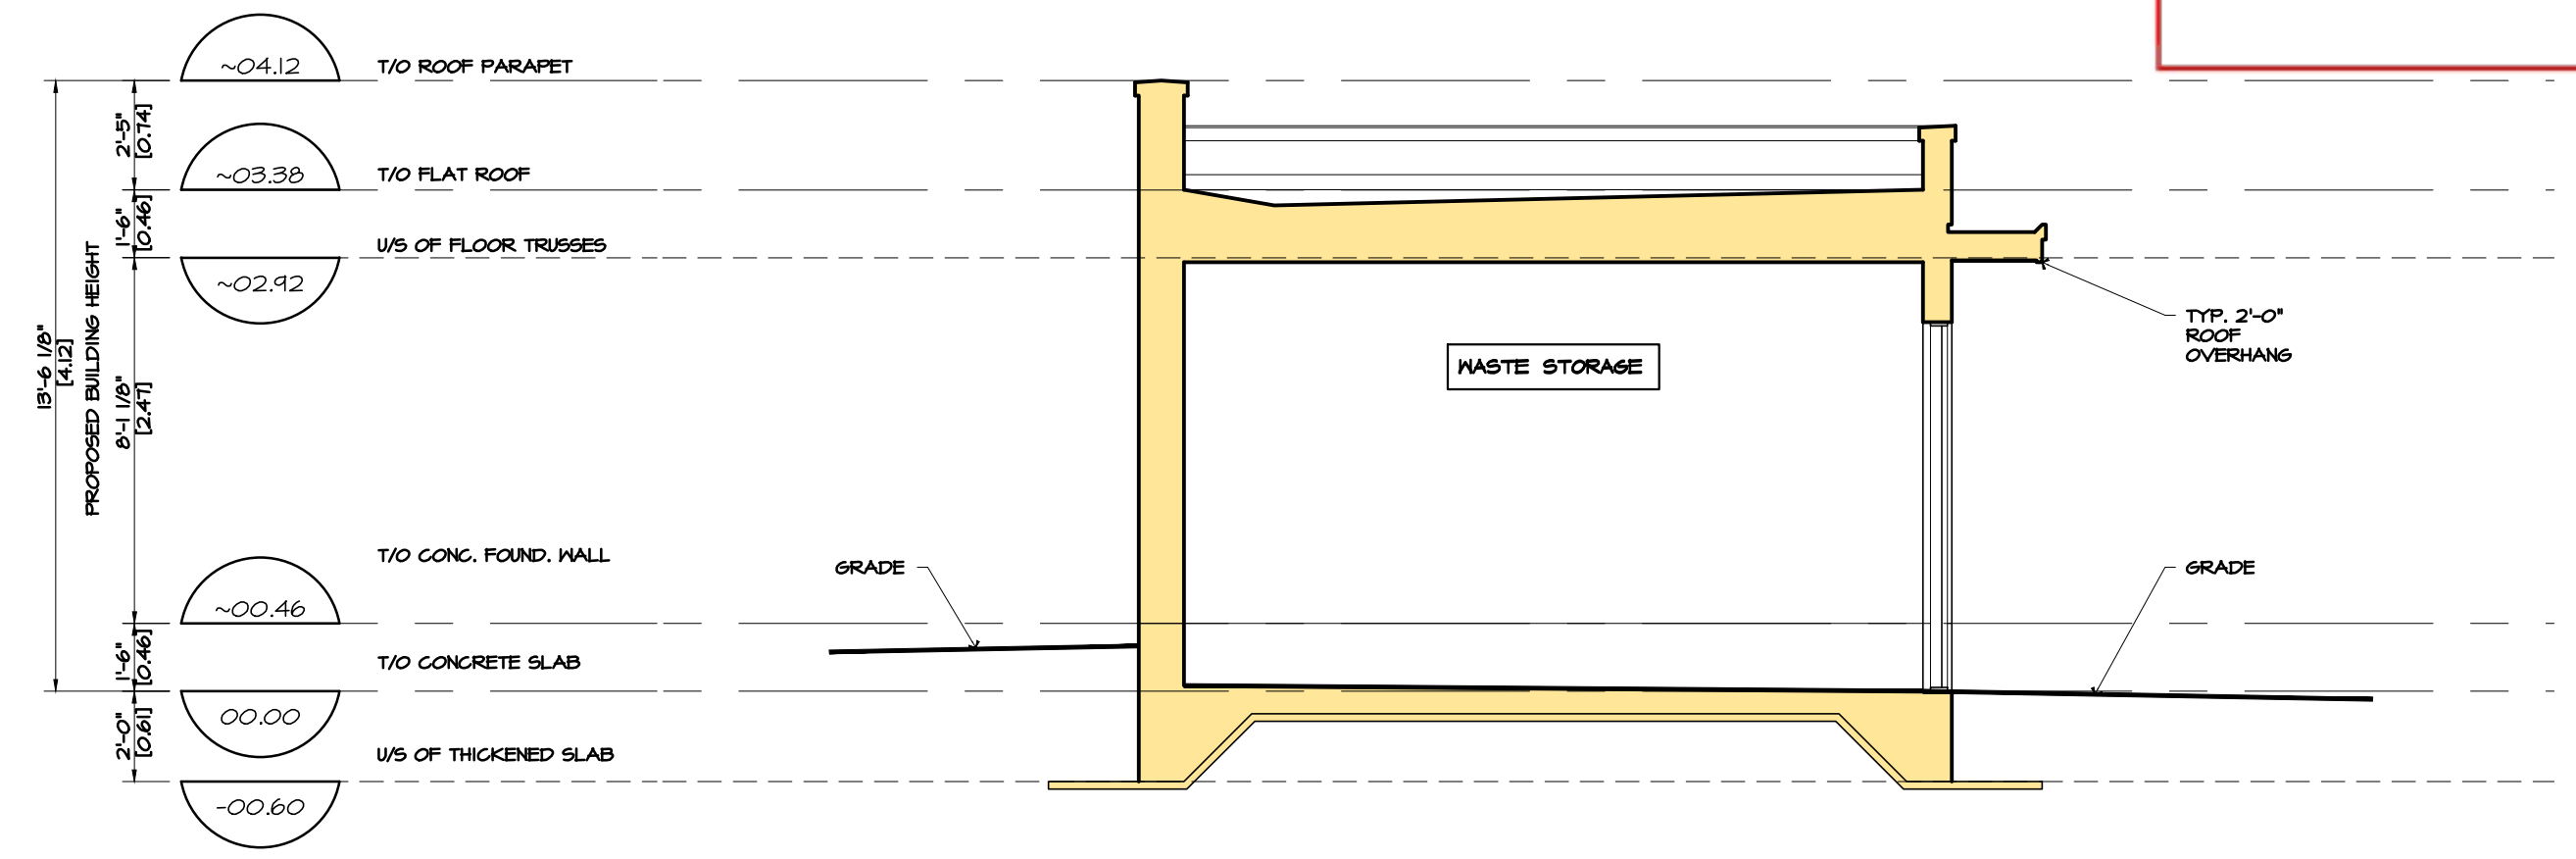

5 SECTION  
 SCALE: 1:50

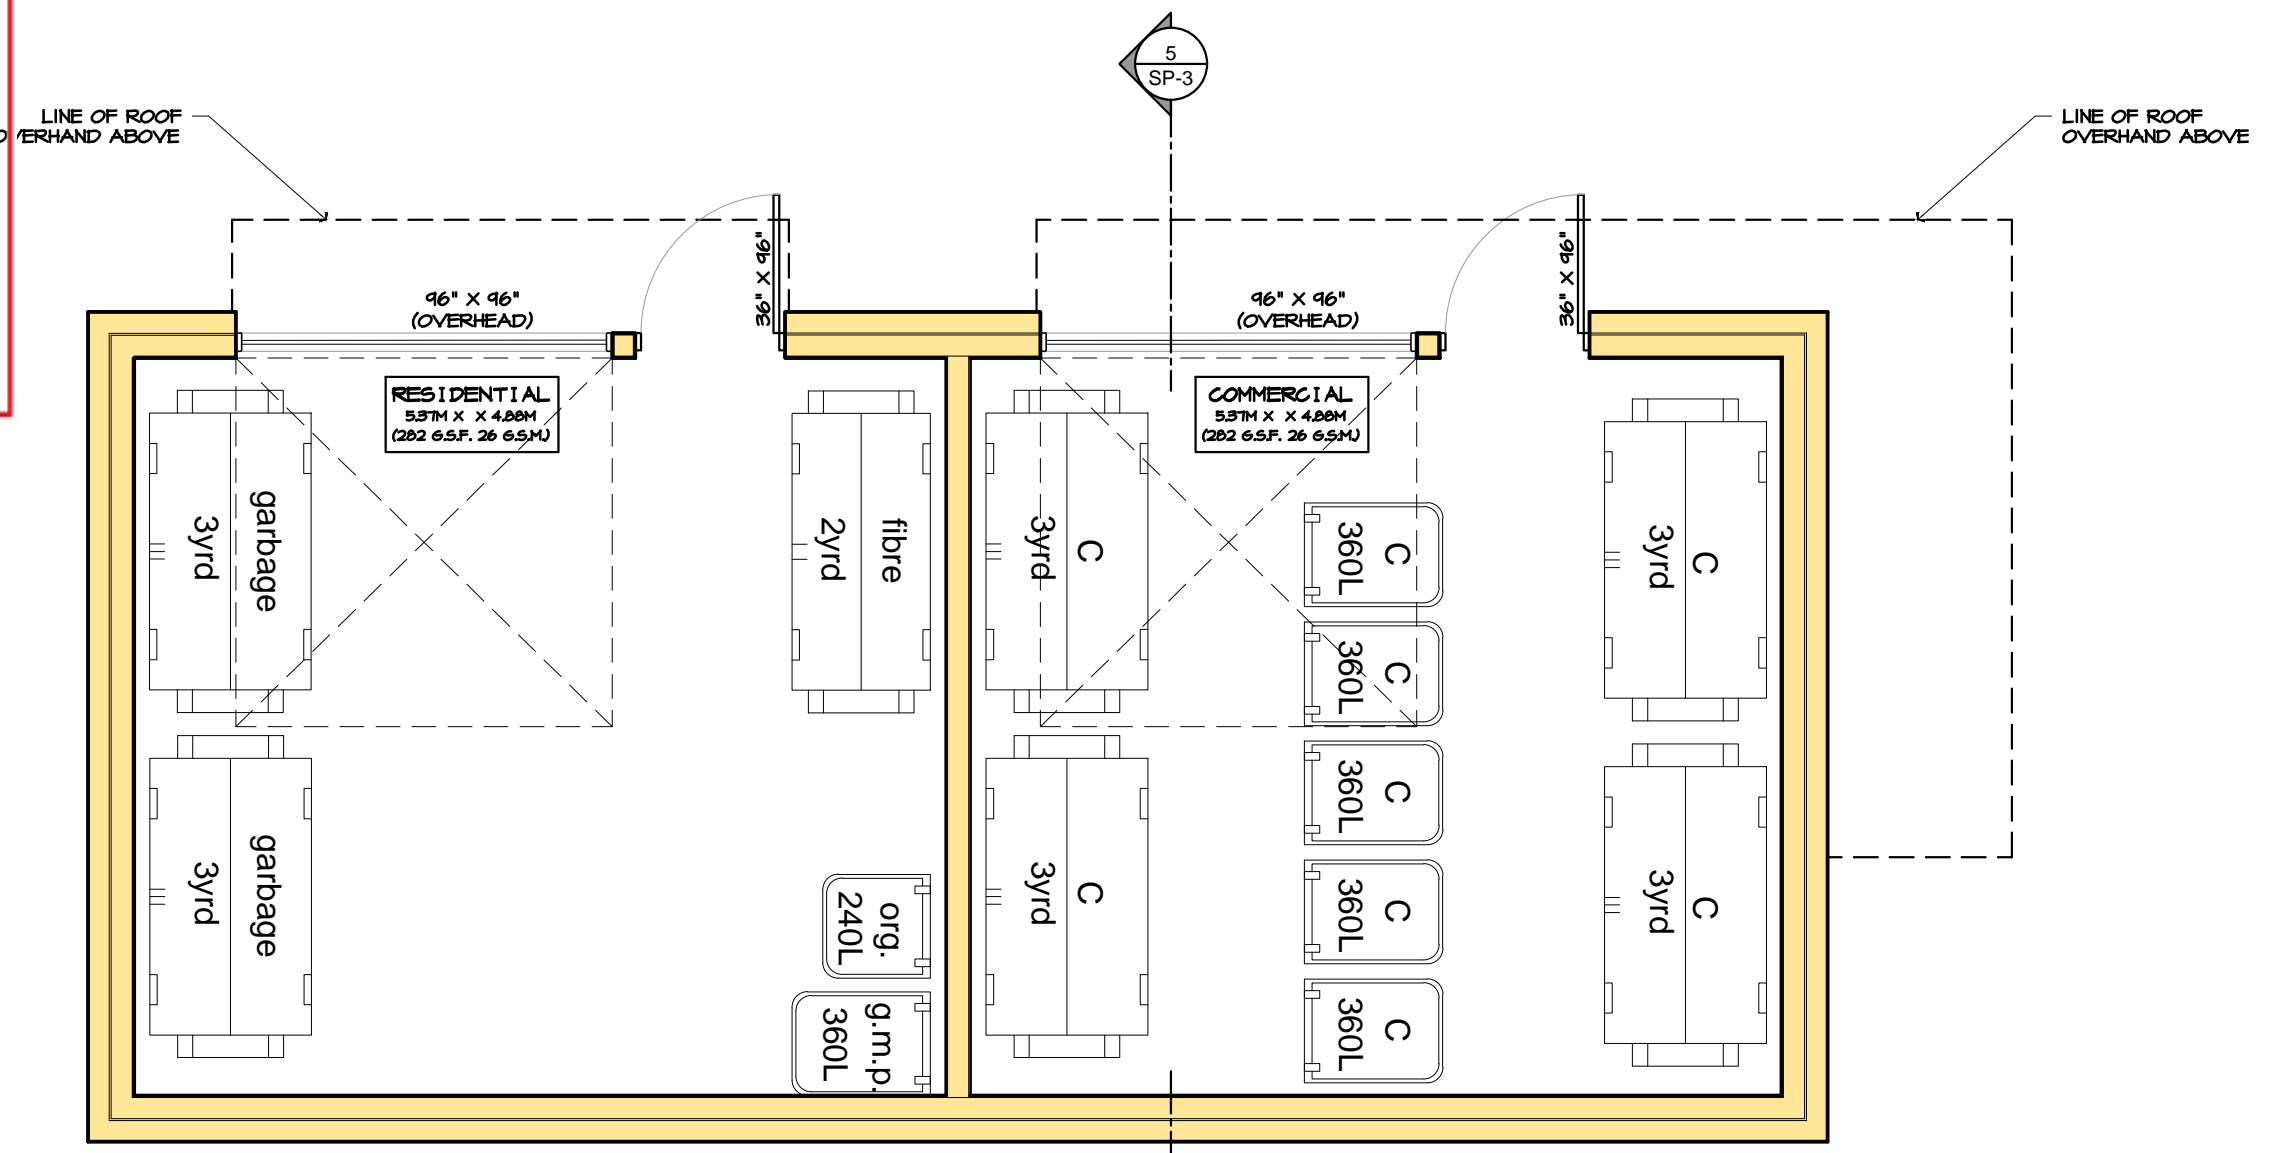

6 FLOOR PLAN  
 SCALE: 1:50



D07-12-19-D174