
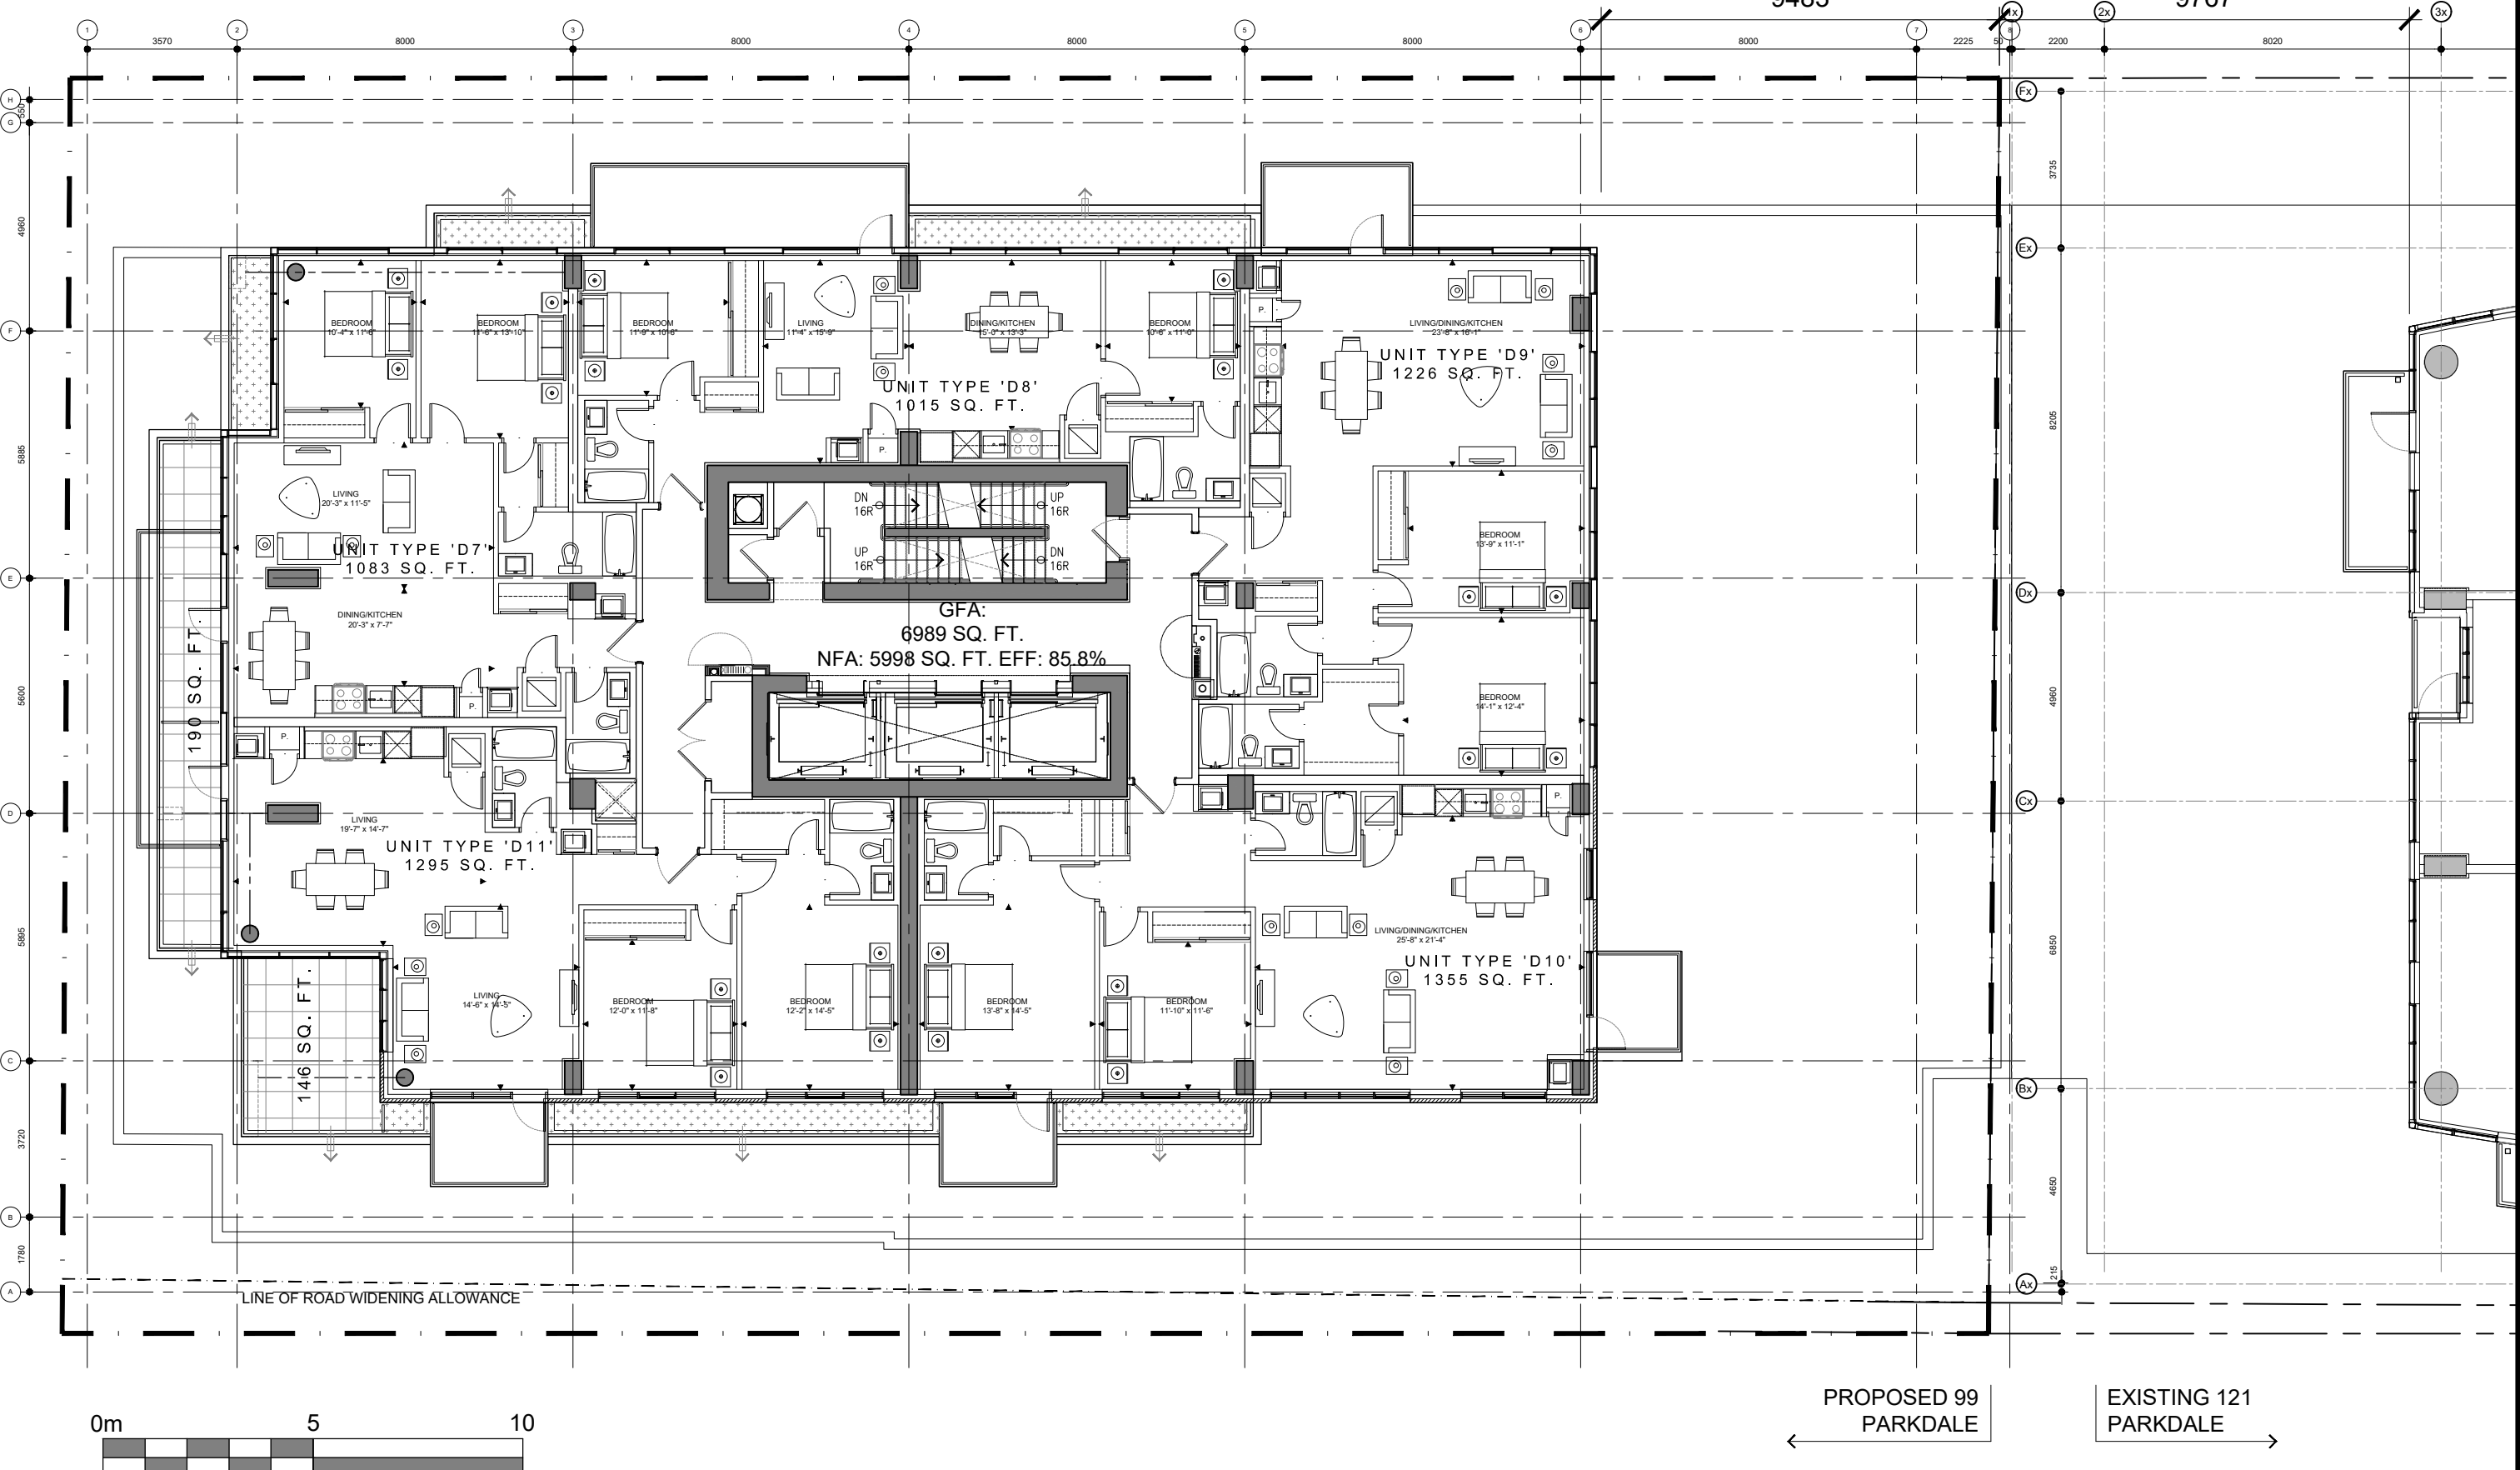
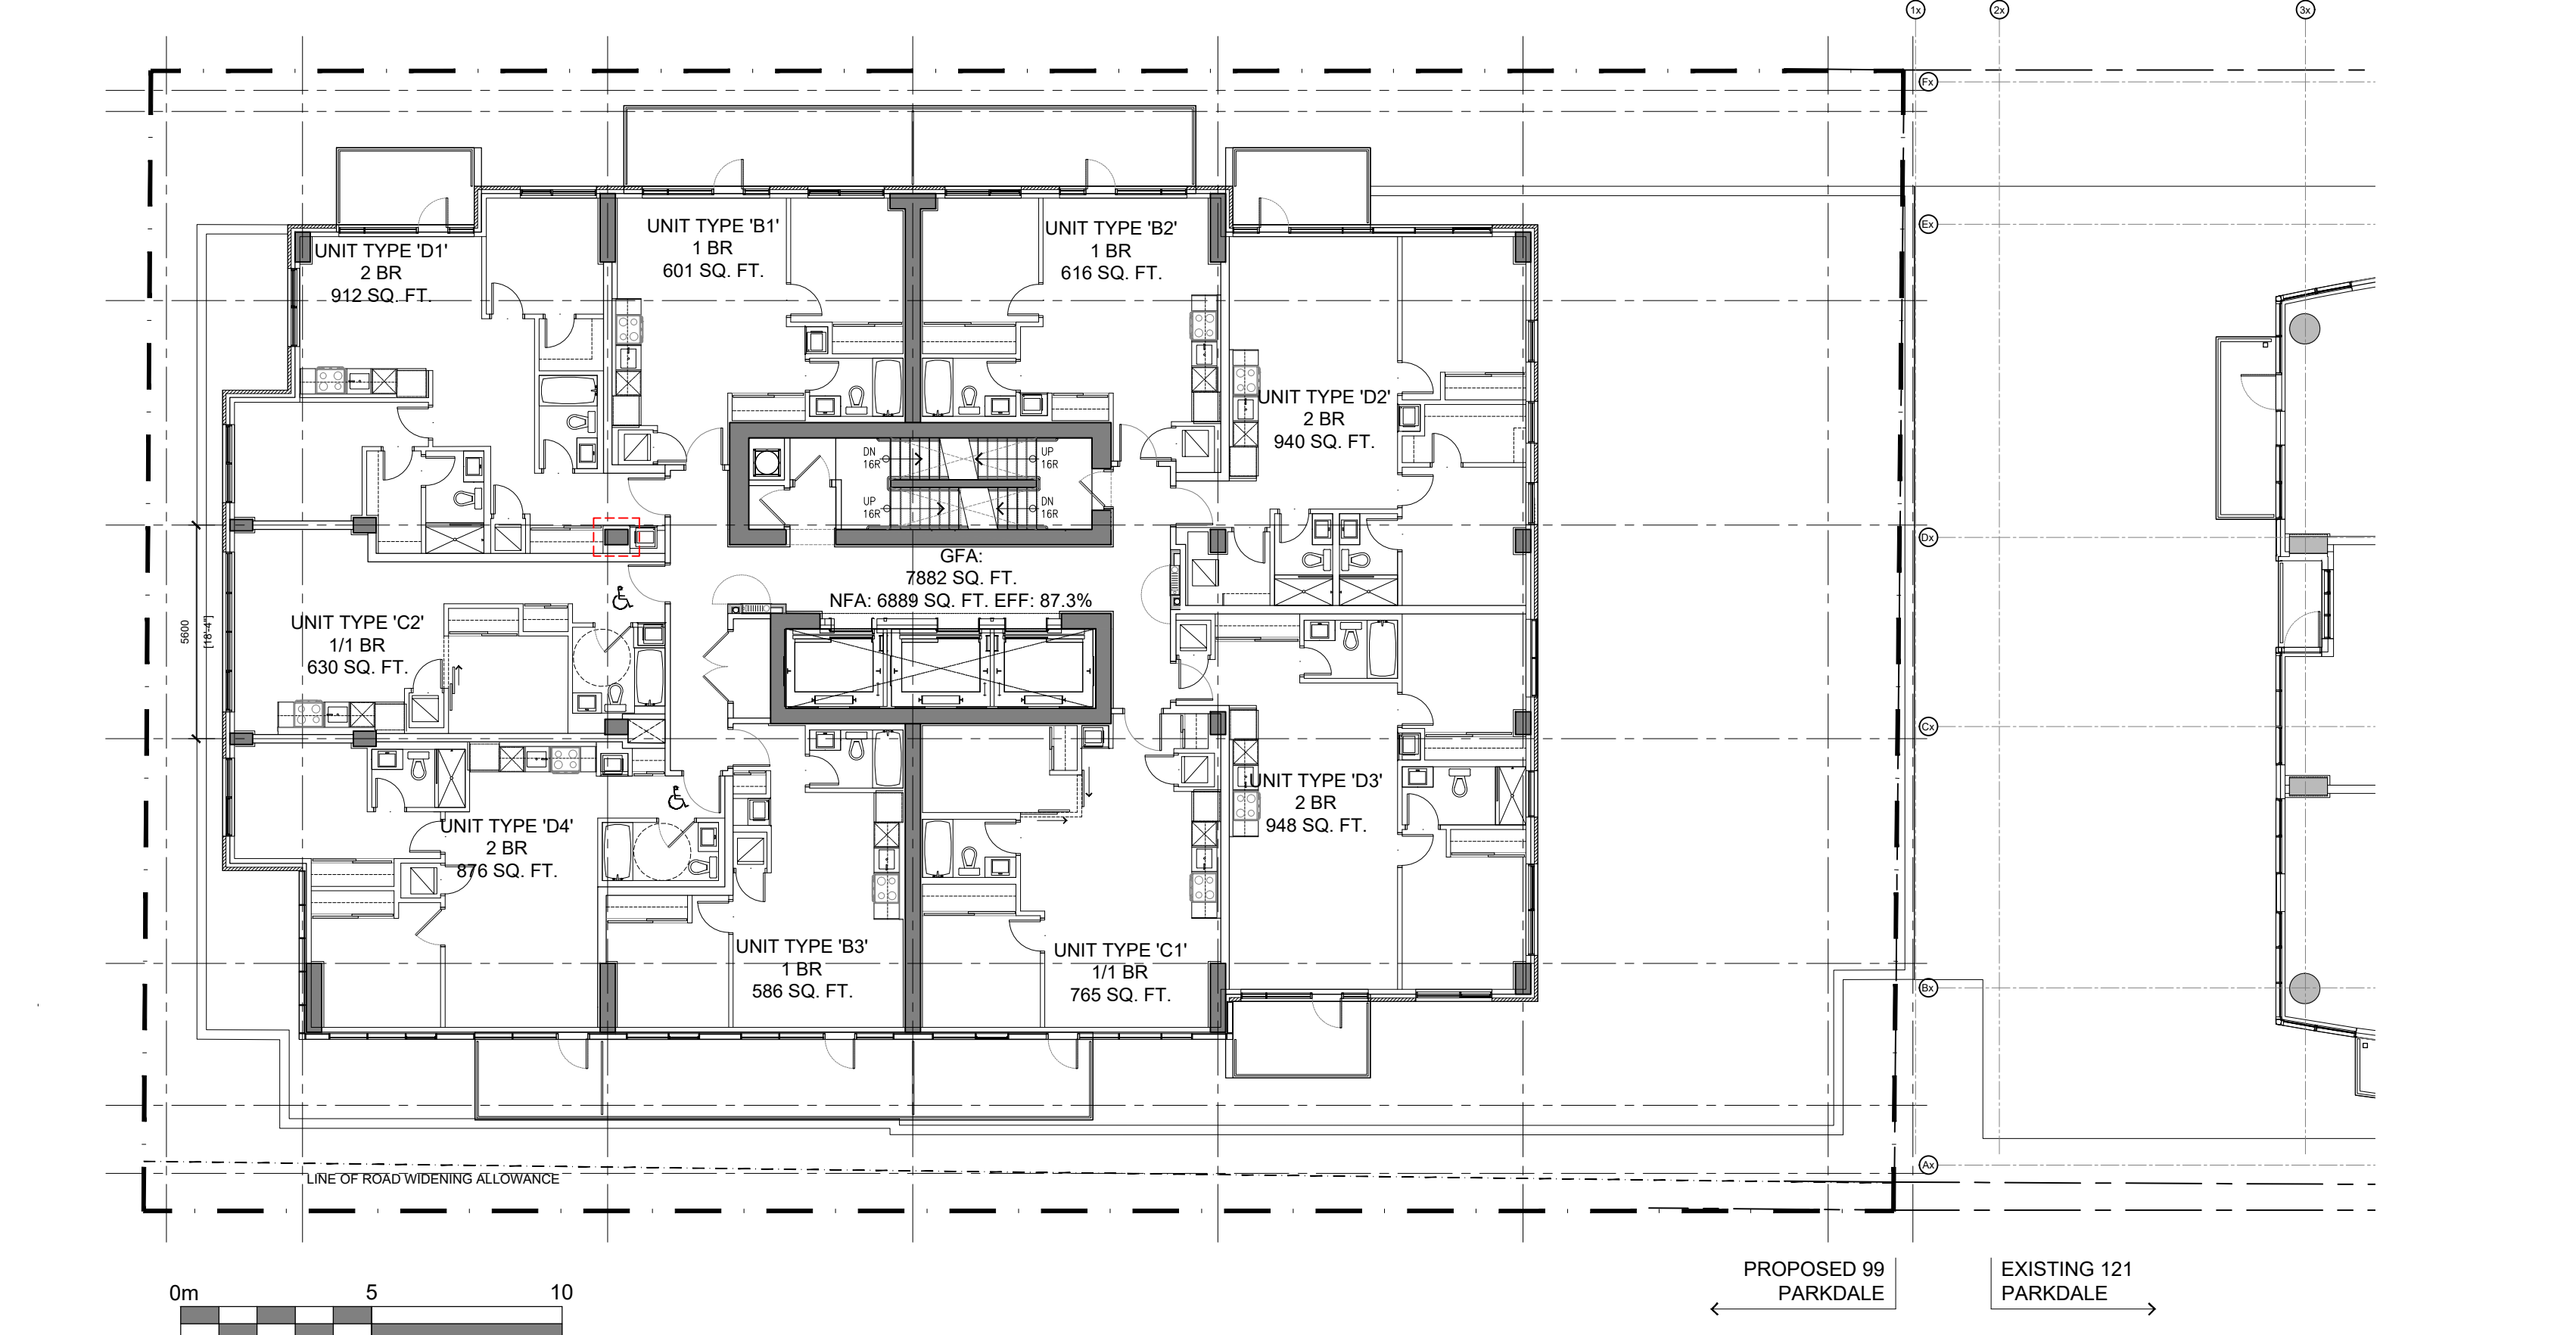
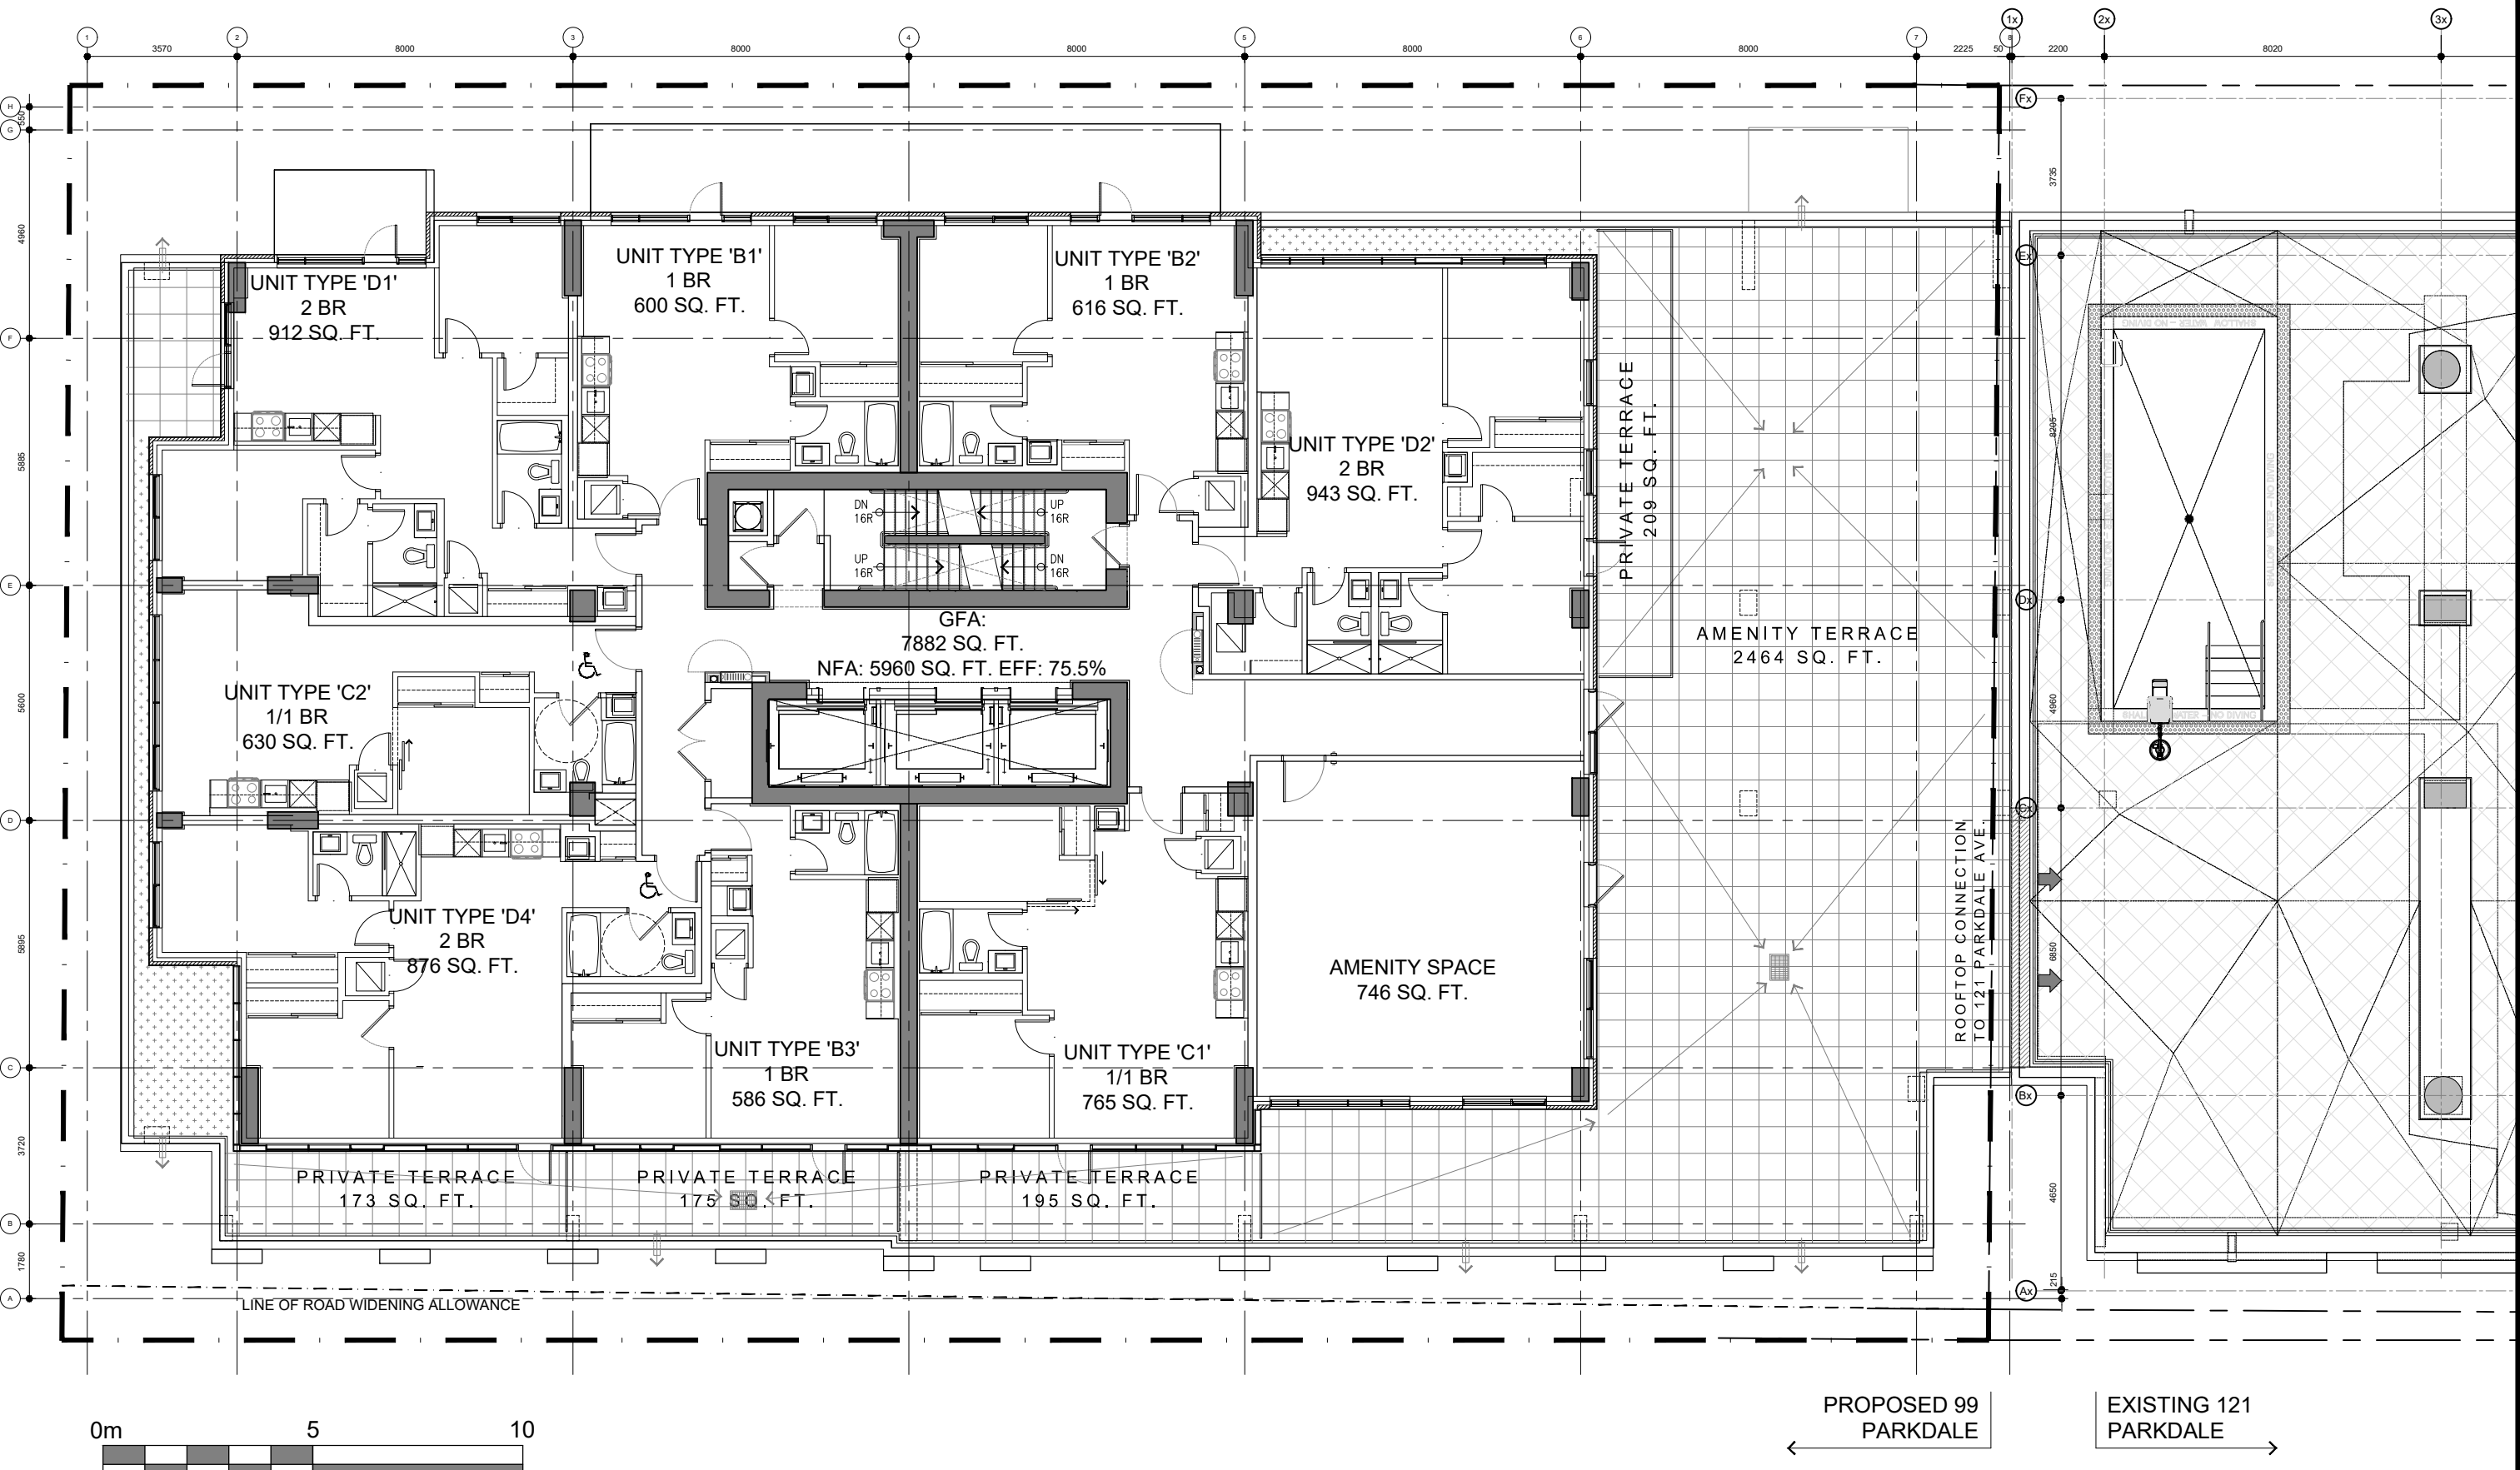


IT IS THE RESPONSIBILITY OF THE APPROPRIATE CONTRACTOR TO CHECK AND VERIFY ALL DIMENSIONS ON SITE AND TO REPORT ALL ERRORS AND/OR OMISSIONS TO THE ARCHITECT.
 ALL CONTRACTORS MUST COMPLY WITH ALL PERTINENT CODES AND BY-LAWS.
 THIS DRAWING MAY NOT BE USED FOR CONSTRUCTION UNTIL SIGNED BY THE ARCHITECT.
 DO NOT SCALE DRAWINGS.
 COPYRIGHT RESERVED.

NOTATION SYMBOLS:

(01)	INDICATES DRAWING NOTES, LISTED ON EACH SHEET.
(02)	INDICATES ASSEMBLY TYPE; REFER TO TYPICAL ASSEMBLIES SCHEDULE.
(03)	INDICATES WINDOW TYPE; REFER TO WINDOW ELEVATIONS AND DETAILS ON A900 SERIES.
(04)	INDICATES DOOR TYPE; REFER TO DOOR SCHEDULE AND DETAILS ON A900 SERIES.
(05)	DETAIL NUMBER
(06)	TITLE
(07)	SCALE
(08)	DETAIL REFERENCE PAGE
(09)	DETAIL CROSS REFERENCE PAGE

- GENERAL NOTES:**
- (A) REFER TO TYPICAL ASSEMBLIES SHEET FOR WALL, PARTITION, ROOF CEILING & FLOOR TYPES.
 - (B) FOR DOOR TYPES AND HARDWARE REQUIREMENTS REFER TO DOOR SCHEDULE ON A900 SERIES.
 - (C) ALL INTERIOR DIMENSIONS ARE TAKEN FROM THE FACE OF DRYWALL.
 - (D) ALL EXTERIOR DIMENSIONS ARE TAKEN FROM THE FACE OF CLADDING.
 - (E) ALL EXTERIOR WALLS ARE TO BE TYPE 'W1' UNLESS NOTED OTHERWISE.
 - (F) ALL INTERIOR PARTITIONS ARE TO BE TYPE 'P1' UNLESS NOTED OTHERWISE.

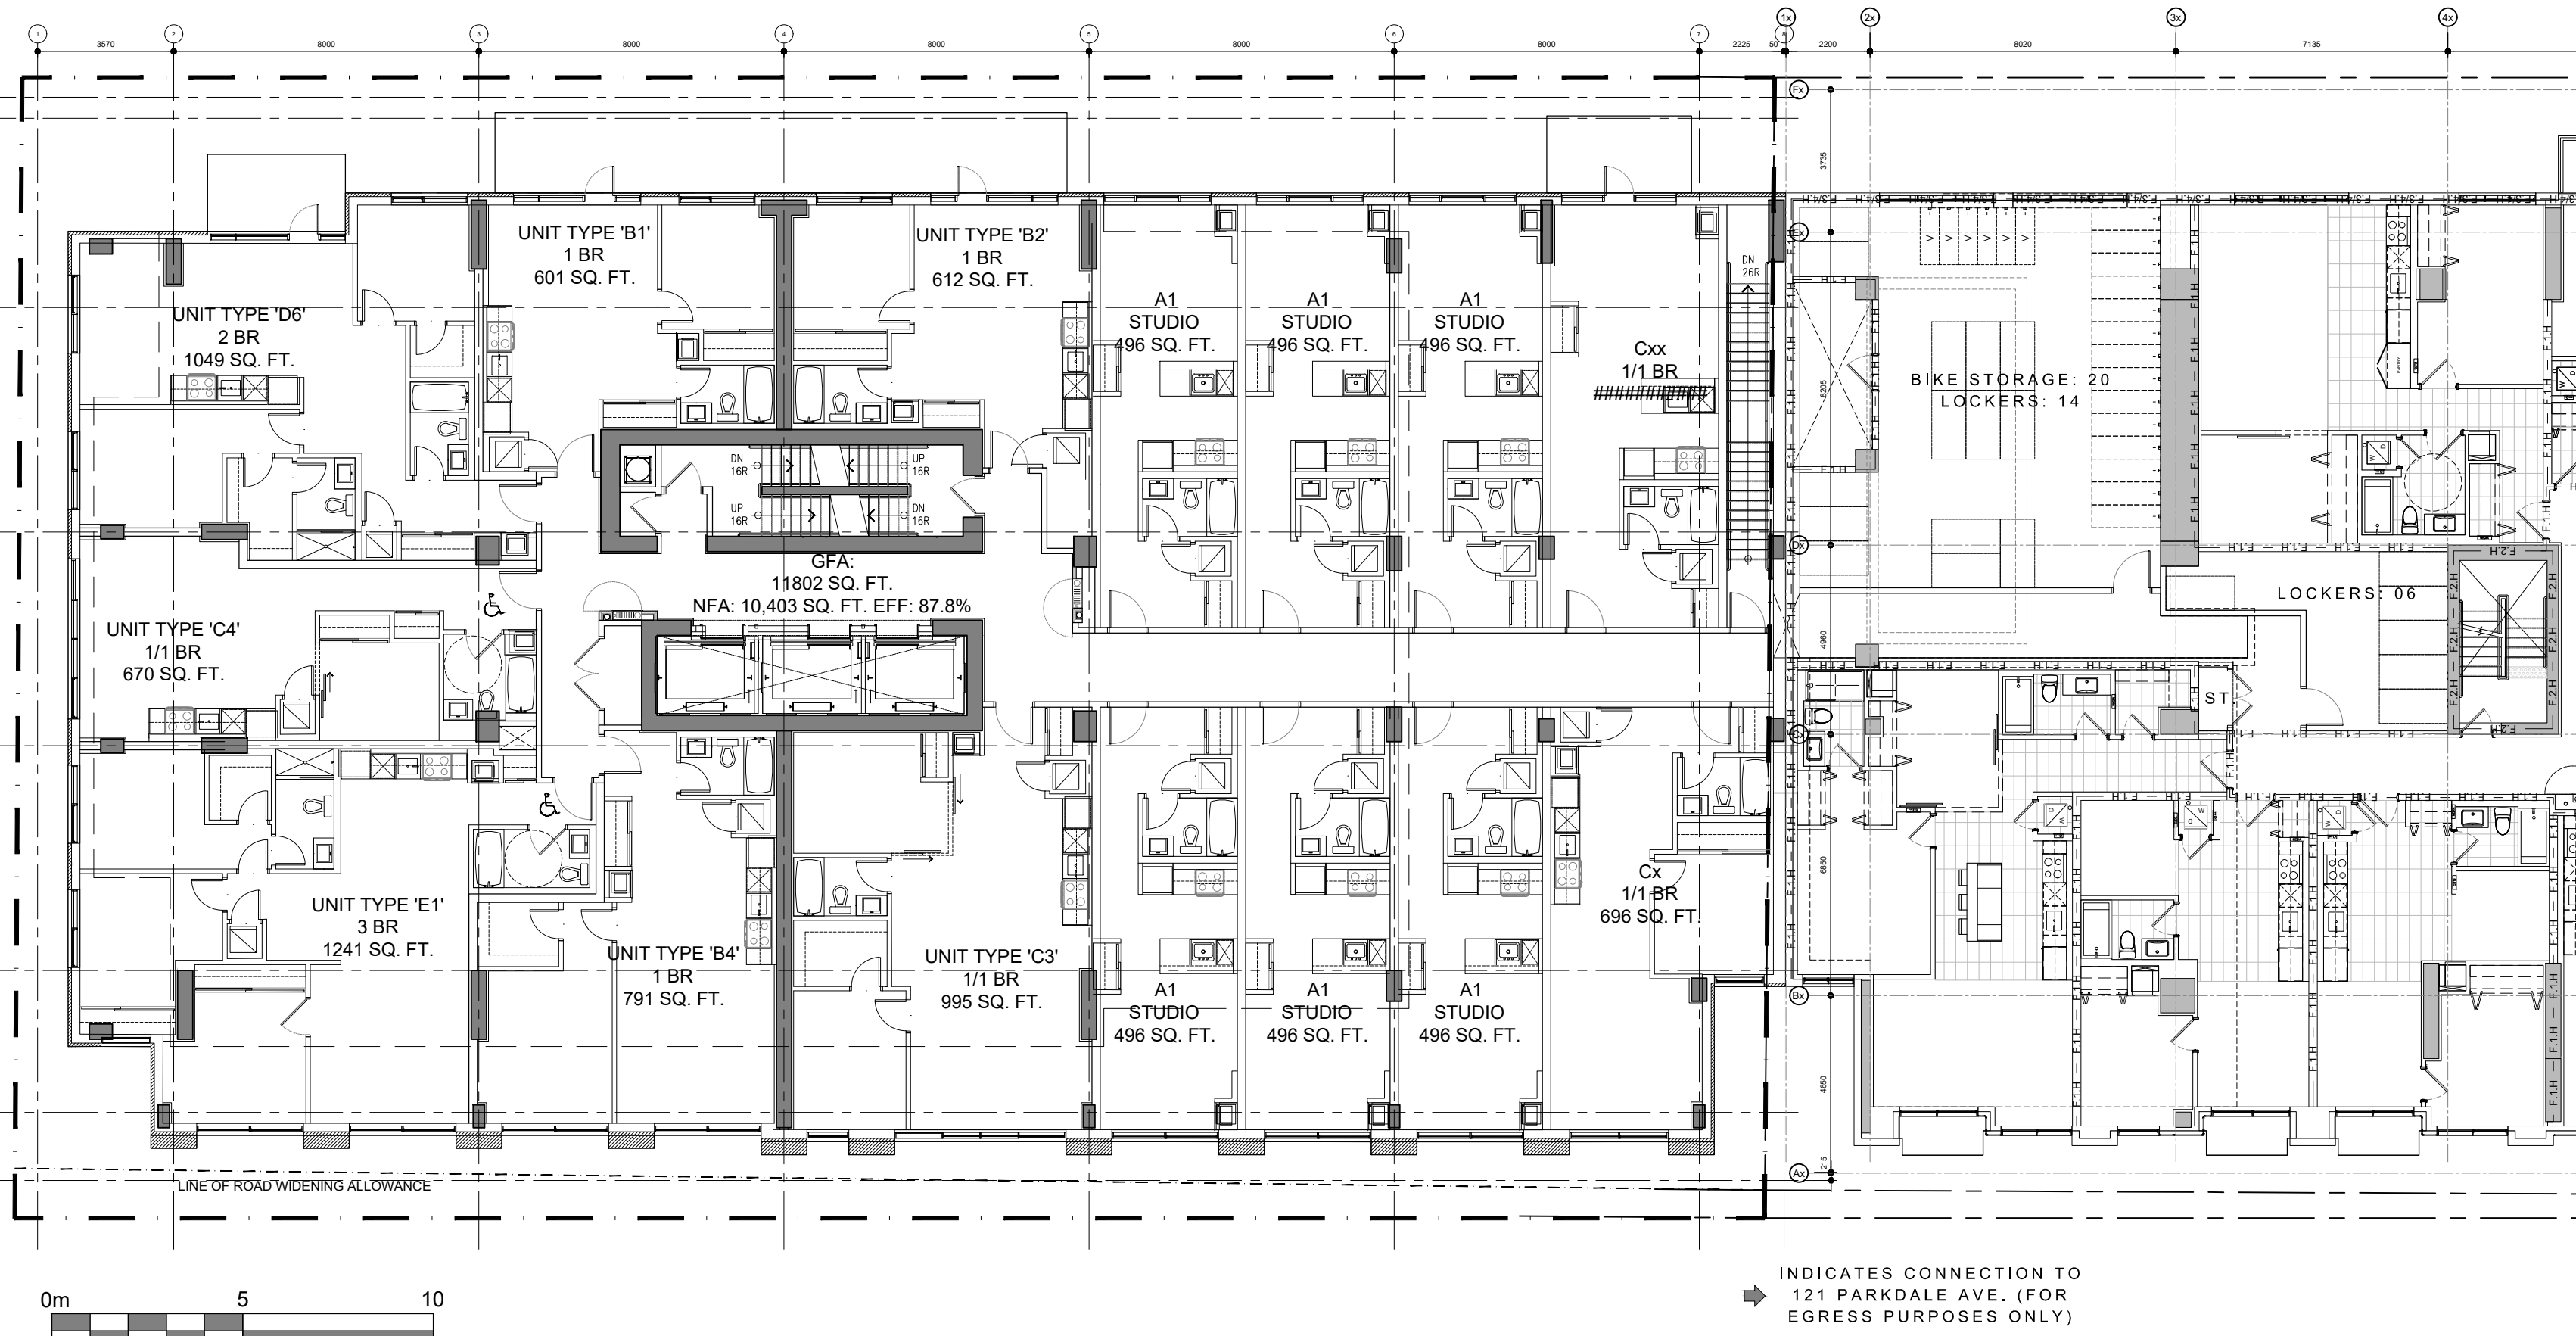

No.	DESCRIPTION	DATE
1	ISSUED FOR DESIGN CONCEPT	Ap. 08. 19
2	ISSUED FOR REVISED LAYOUT	July 16. 19
3	ISSUED FOR SITE PLAN CONTROL	Oct. 22. 19
4	ISSUED FOR SITE PLAN CONTROL	Oct. 22. 19
5	ISSUED FOR REVISED SPC - R3	Mar. 06. 20
6	ISSUED FOR REVISED SITE PLAN CONTROL	Feb. 07. 20

REVISIONS:

ARCHITECT SEAL:

NORTH ARROW:

CLIENT: **BRIGIL**

ARCHITECT: **rla / architecture**
 roderick lahey architect inc.

PROJECT TITLE: **99 PARKDALE**

OTTAWA ONTARIO

SHEET TITLE: **FLOOR PLANS L2-L29 LEVELS**

DRAWN: J.G.	CHECKED: RLA
SCALE: 1:250	SHEET No. A-2
PROJECT No. 1918	