

Saie Sayah

**SAIDE SAYAH
MANAGER, CENTRAL BRANCH
PLANNING, INFRASTRUCTURE & ECONOMIC
DEVELOPMENT DEPARTMENT, CITY OF OTTAWA**

APPROVED
By Saide Sayah at 12:34 pm, Oct 19, 2020

IT IS THE RESPONSIBILITY OF THE APPROPRIATE CONTRACTOR TO CHECK AND VERIFY ALL DIMENSIONS ON SITE AND TO REPORT ALL ERRORS AND/OR OMISSIONS TO THE ARCHITECT.
ALL CONTRACTORS MUST COMPLY WITH ALL PERTINENT CODES AND BY-LAWS.
THIS DRAWING MAY NOT BE USED FOR CONSTRUCTION UNTIL SIGNED BY THE ARCHITECT.
DO NOT SCALE DRAWINGS.
COPYRIGHT RESERVED.

NOTATION SYMBOLS:

- (0) INDICATES DRAWING NOTES, LISTED ON EACH SHEET.
- (00) INDICATES ASSEMBLY TYPE; REFER TO TYPICAL ASSEMBLIES SCHEDULED.
- (000) INDICATES WINDOW TYPE; REFER TO WINDOW ELEVATIONS AND DETAILS ON A900 SERIES.
- (0000) INDICATES DOOR TYPE; REFER TO DOOR SCHEDULE AND DETAILS ON A900 SERIES.
- DETAIL NUMBER
- (00) TITLE SCALE
- DETAIL REFERENCE PAGE
- DETAIL CROSS REFERENCE PAGE

GENERAL NOTES:

- (A) REFER TO TYPICAL ASSEMBLIES SHEET FOR WALL, PARTITION, ROOF CEILING & FLOOR TYPES.
- (B) FOR DOOR TYPES AND HARDWARE REQUIREMENTS REFER TO DOOR SCHEDULE ON A900 SERIES.
- (C) ALL INTERIOR DIMENSIONS ARE TAKEN FROM THE FACE OF CLADDING.
- (D) ALL EXTERIOR DIMENSIONS ARE TAKEN FROM THE FACE OF CLADDING.
- (E) ALL EXTERIOR WALLS ARE TO BE TYPE 'W1' UNLESS NOTED OTHERWISE.
- (F) ALL INTERIOR PARTITIONS ARE TO BE TYPE 'P1' UNLESS NOTED OTHERWISE.

No.	DESCRIPTION	DATE
1	ISSUED FOR DESIGN CONCEPT	Apr. 08, 19
2	ISSUED FOR REVISED LAYOUT	July 16, 19
3	ISSUED FOR SITE PLAN CONTROL	Oct. 22, 19
4	ISSUED FOR SITE PLAN CONTROL	Oct. 22, 19
5	ISSUED FOR REVISED SITE PLAN CONTROL	Feb. 07, 20

ARCHITECT SEAL: **RODERICK LAHEY ARCHITECTURE**
ARCHITECT: **RODERICK LAHEY**
LICENCE: **4275**
SEAL DATE: STAMP DATE

CLIENT: **BRIGIL**


ARCHITECT: **rla / architecture**
roderick lahey architect inc.

PROJECT TITLE: **99 PARKDALE**
OTTAWA ONTARIO


SHEET TITLE: **ELEVATIONS**

DRAWN: J.G.	CHECKED: RLA
SCALE: 1:200	SHEET No. A-4
PROJECT No. 1918	

121 PARKDALE AVENUE

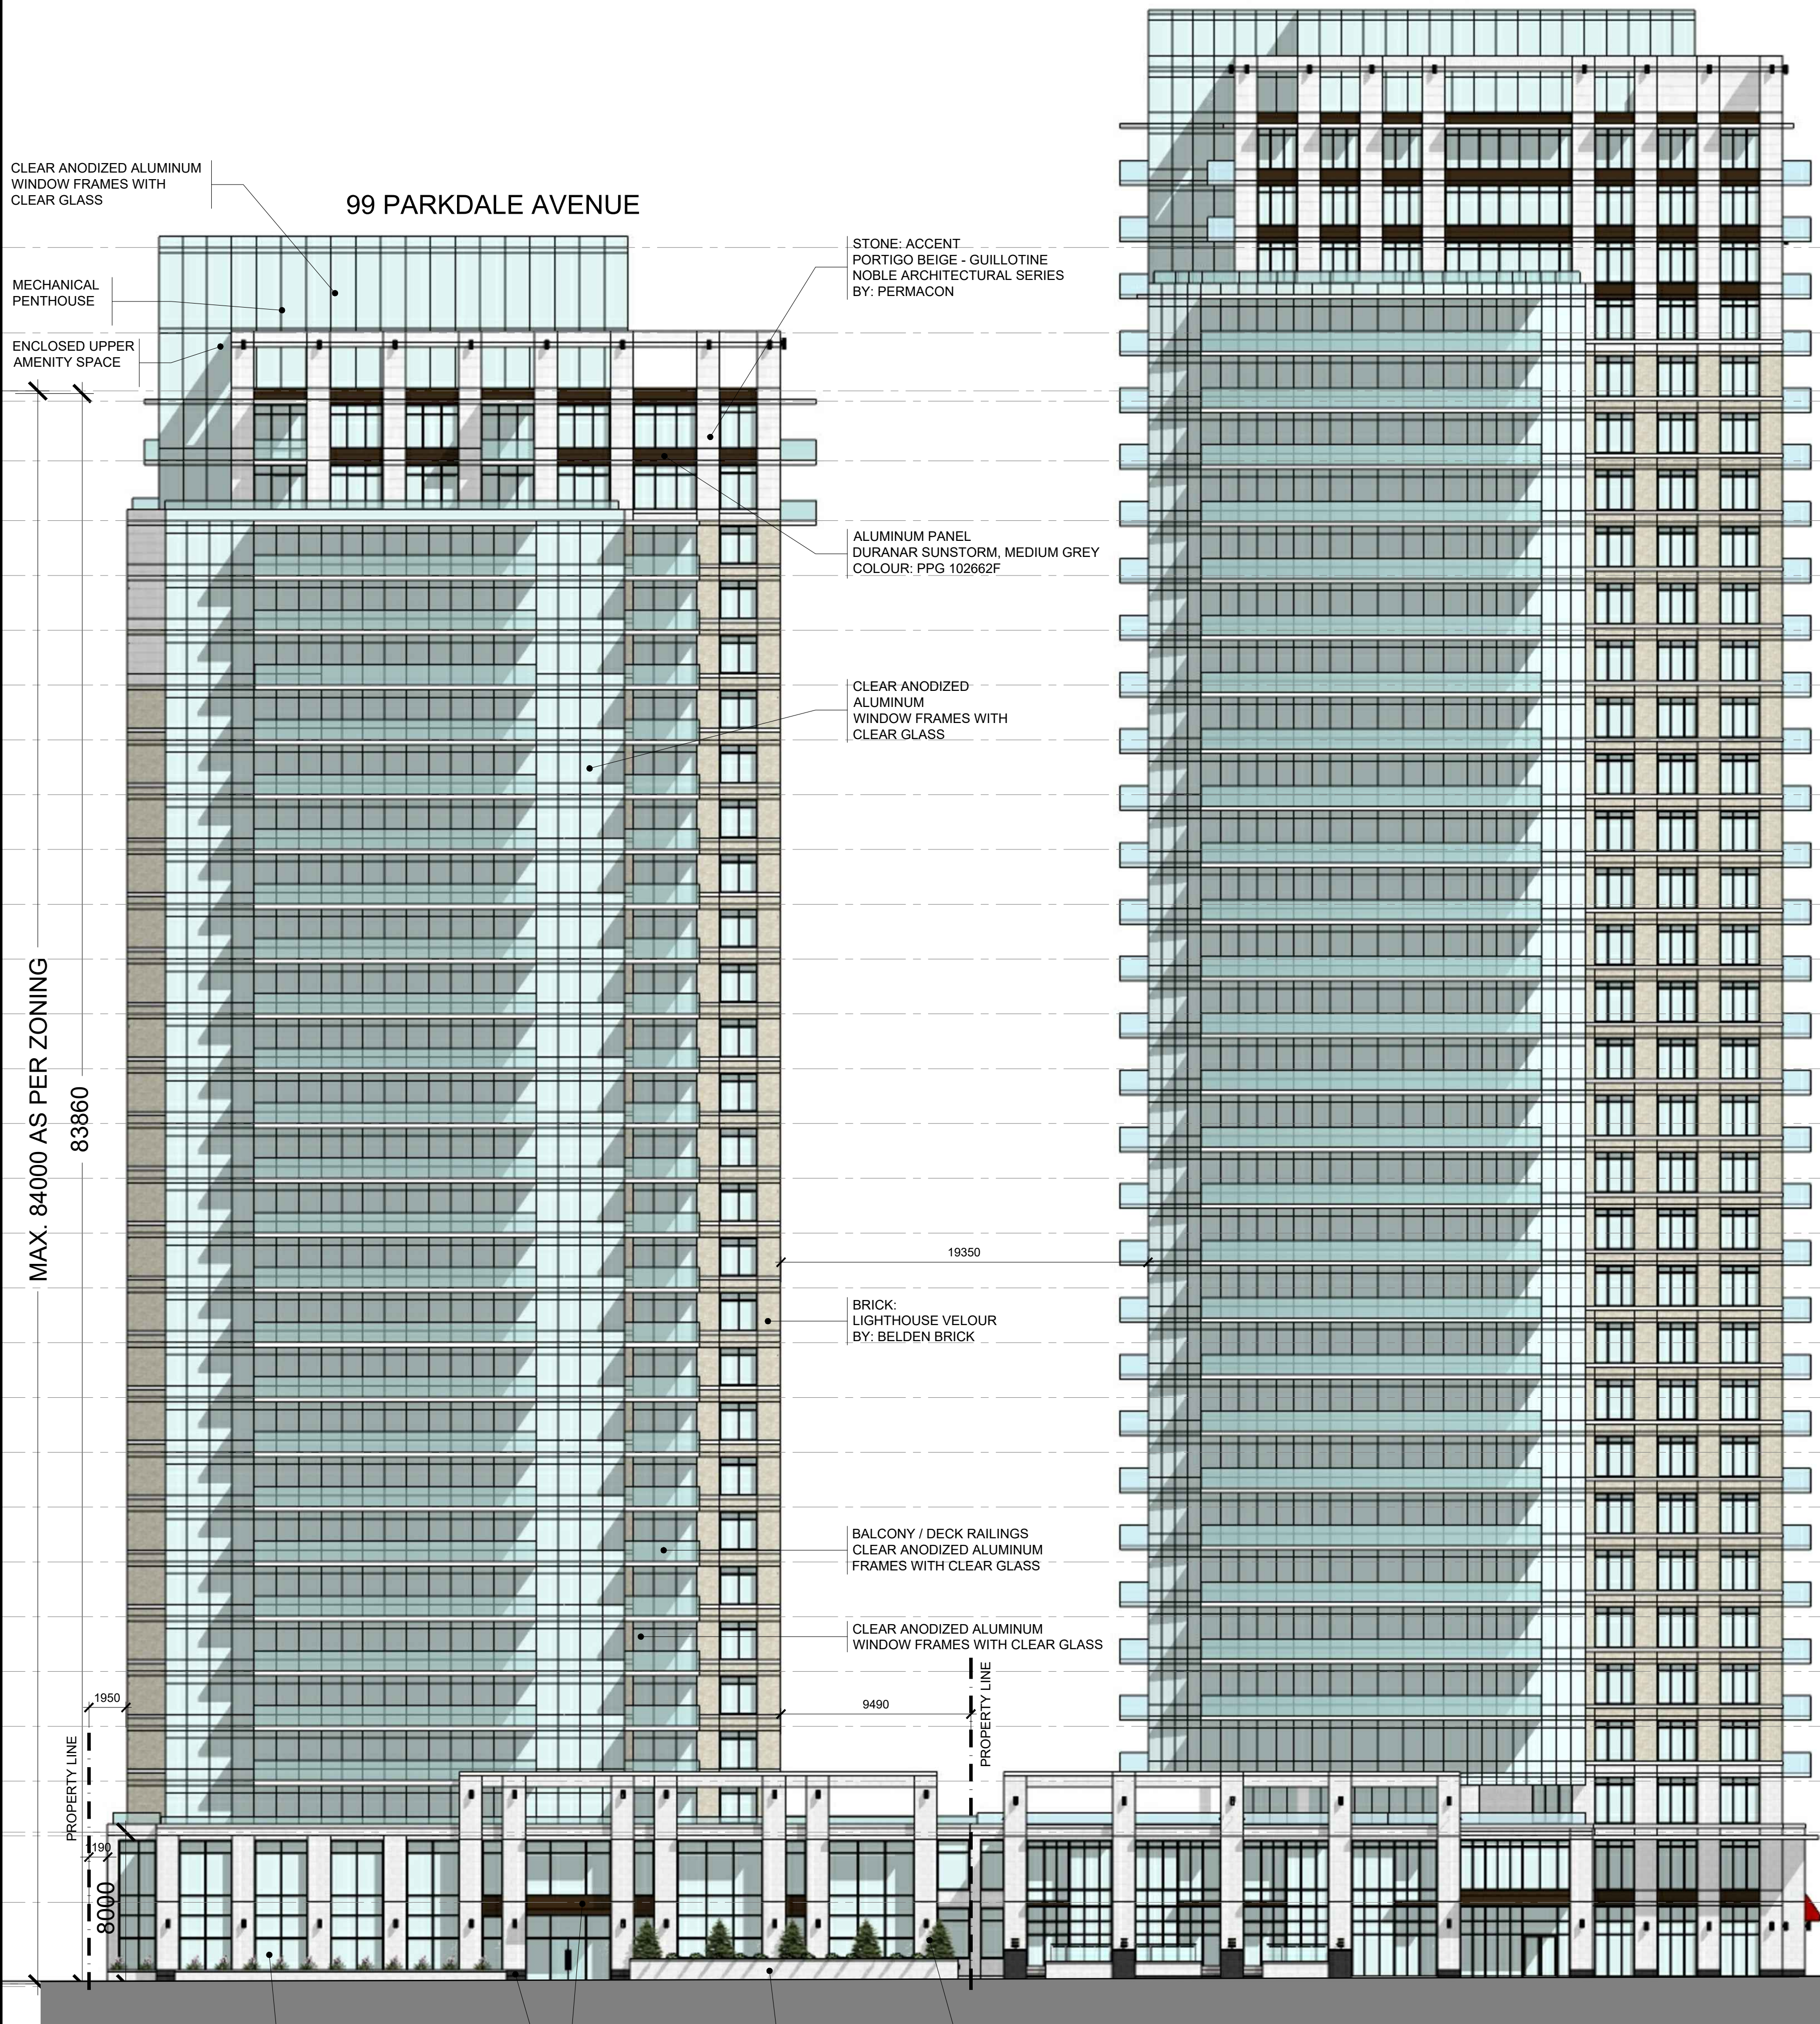

WEST ELEVATION

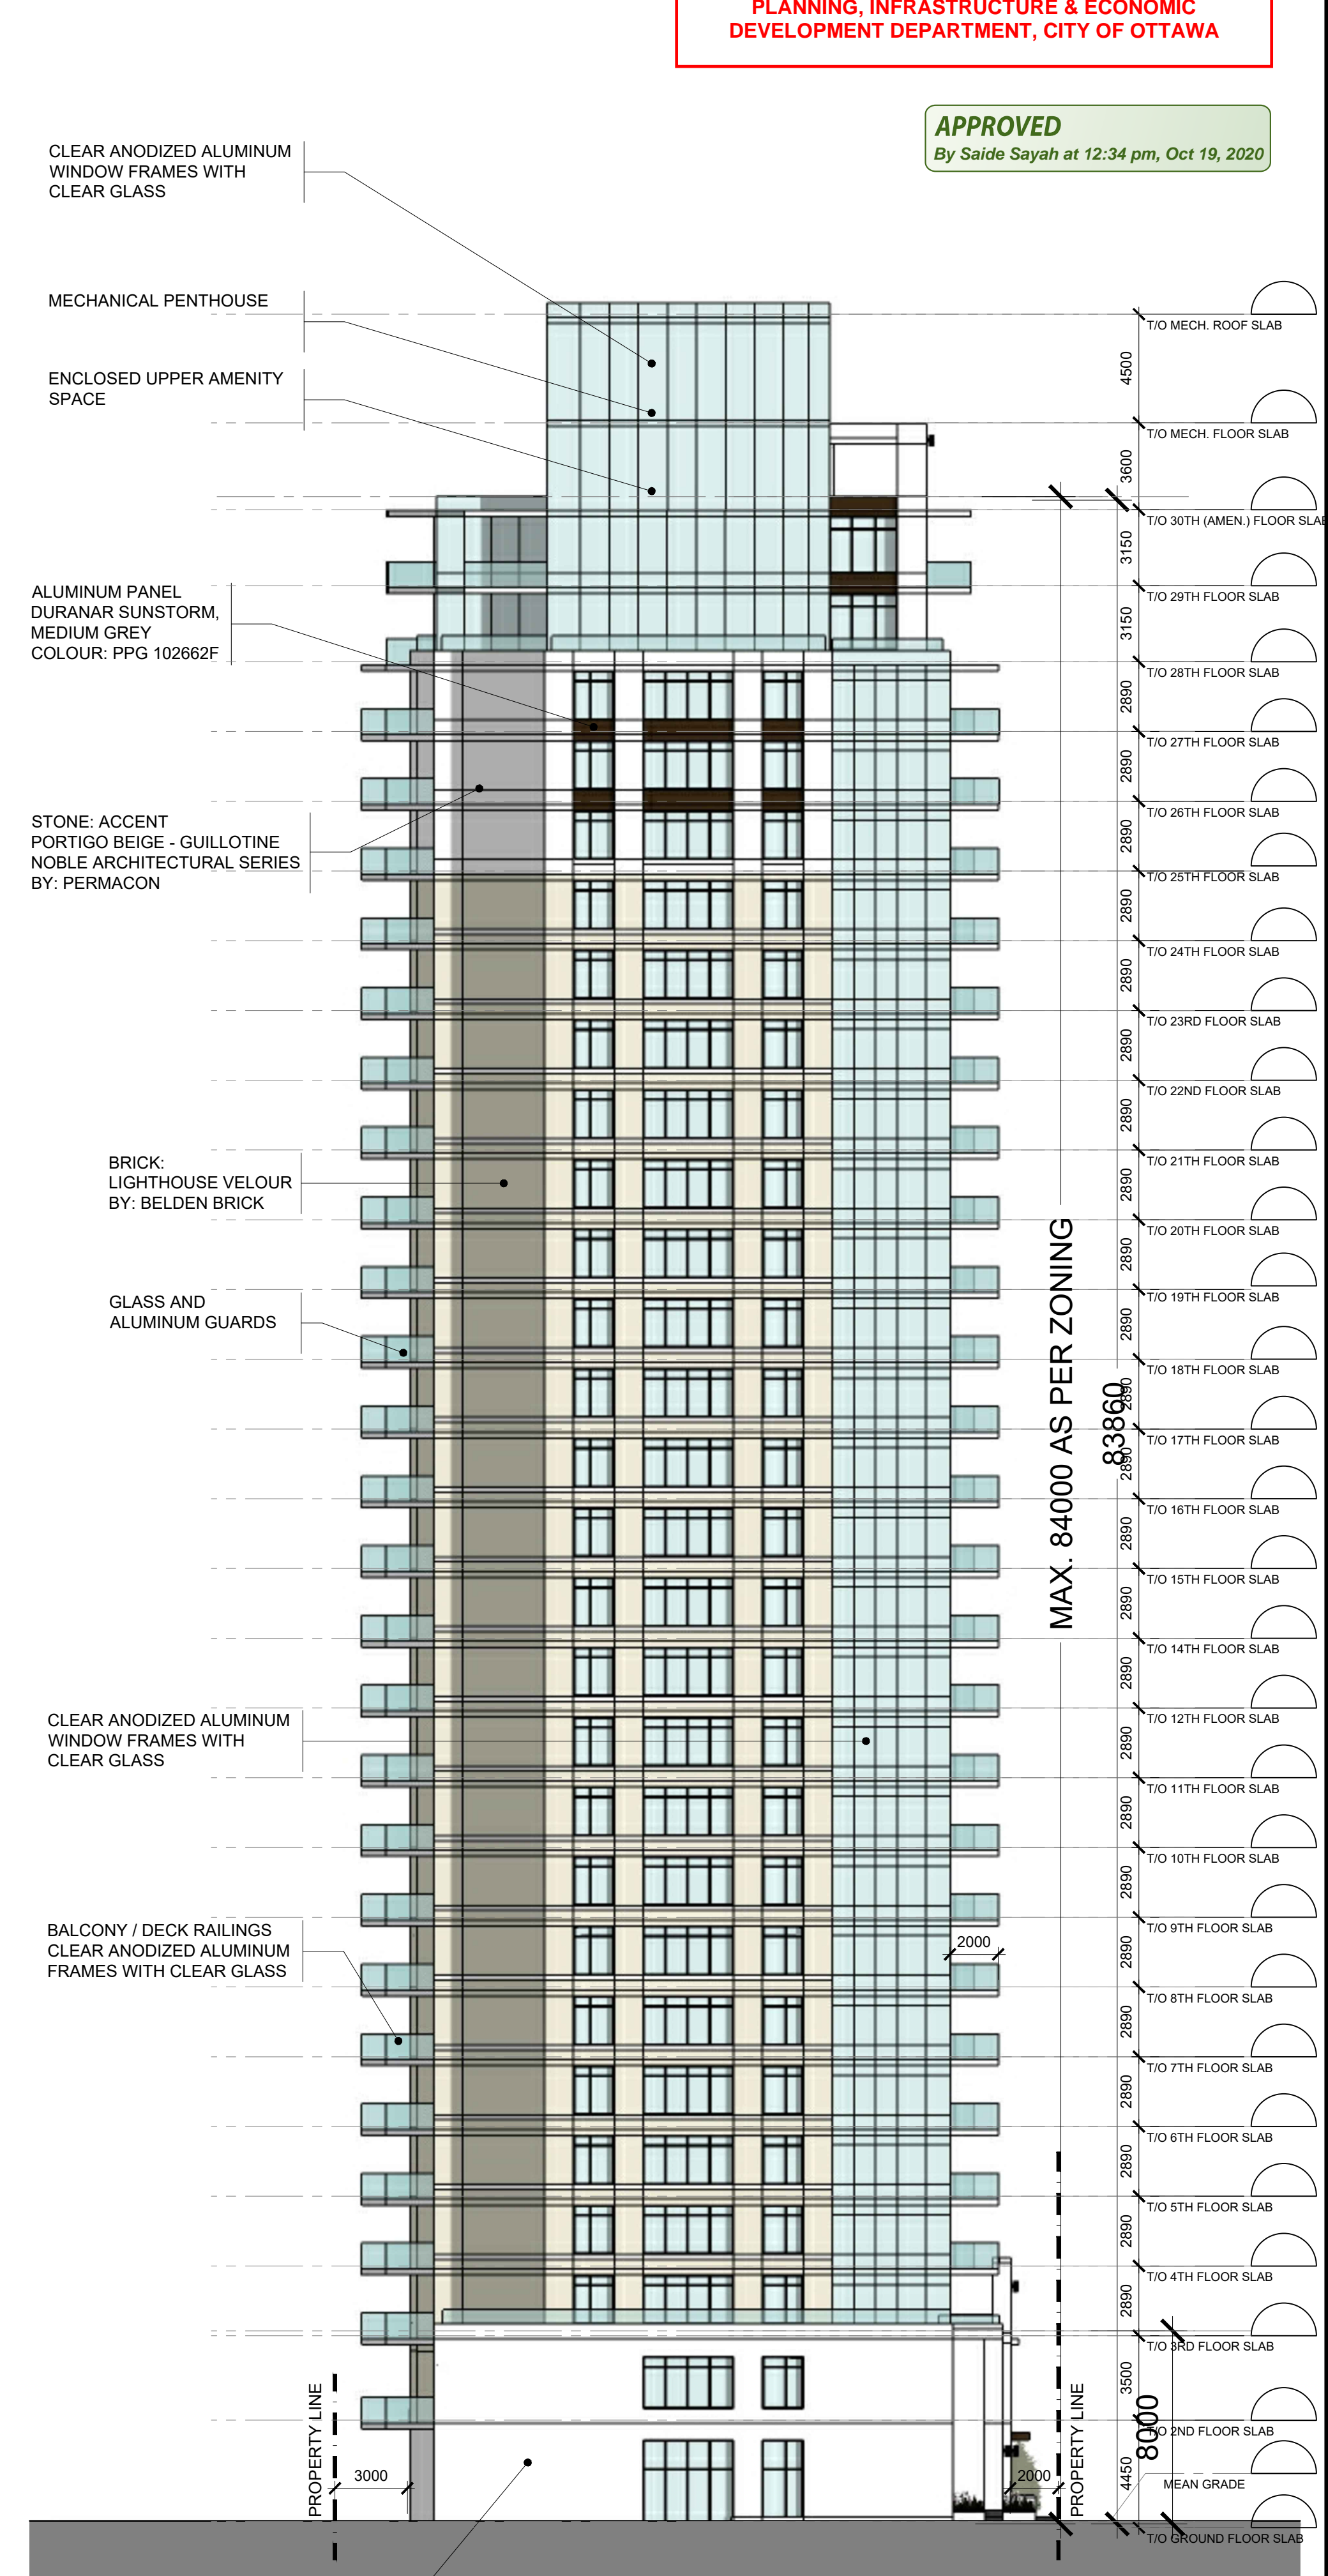

NORTH ELEVATION