


IT IS THE RESPONSIBILITY OF THE APPROPRIATE CONTRACTOR TO CHECK AND VERIFY ALL DIMENSIONS ON SITE AND TO REPORT ALL ERRORS AND/OR OMISSIONS TO THE ARCHITECT.
 ALL CONTRACTORS MUST COMPLY WITH ALL PERTINENT CODES AND BY-LAWS.
 THIS DRAWING MAY NOT BE USED FOR CONSTRUCTION UNTIL SIGNED BY THE ARCHITECT.
 DO NOT SCALE DRAWINGS.
 COPYRIGHT RESERVED.


NOTATION SYMBOLS:

(N)	INDICATES DRAWING NOTES, LISTED ON EACH SHEET.
(S)	INDICATES ASSEMBLY TYPE; REFER TO TYPICAL ASSEMBLIES SCHEDULED.
(W)	INDICATES WINDOW TYPE; REFER TO WINDOW ELEVATIONS AND DETAILS ON A900 SERIES.
(D)	INDICATES DOOR TYPE; REFER TO DOOR SCHEDULE AND DETAILS ON A900 SERIES.
(00)	DETAIL NUMBER
(000)	TITLE
(0000)	SCALE
(00000)	DETAIL REFERENCE PAGE
(000000)	DETAIL CROSS REFERENCE PAGE


- GENERAL NOTES:**
- (A) REFER TO TYPICAL ASSEMBLIES SHEET FOR WALL, PARTITION, ROOF CEILING & FLOOR TYPES.
 - (B) FOR DOOR TYPES AND HARDWARE REQUIREMENTS REFER TO DOOR SCHEDULE ON A900 SERIES.
 - (C) ALL INTERIOR DIMENSIONS ARE TAKEN FROM THE FACE OF DRYWALL.
 - (D) ALL EXTERIOR DIMENSIONS ARE TAKEN FROM THE FACE OF CLADDING.
 - (E) ALL EXTERIOR WALLS ARE TO BE TYPE 'W1' UNLESS NOTED OTHERWISE.
 - (F) ALL INTERIOR PARTITIONS ARE TO BE TYPE 'P1' UNLESS NOTED OTHERWISE.

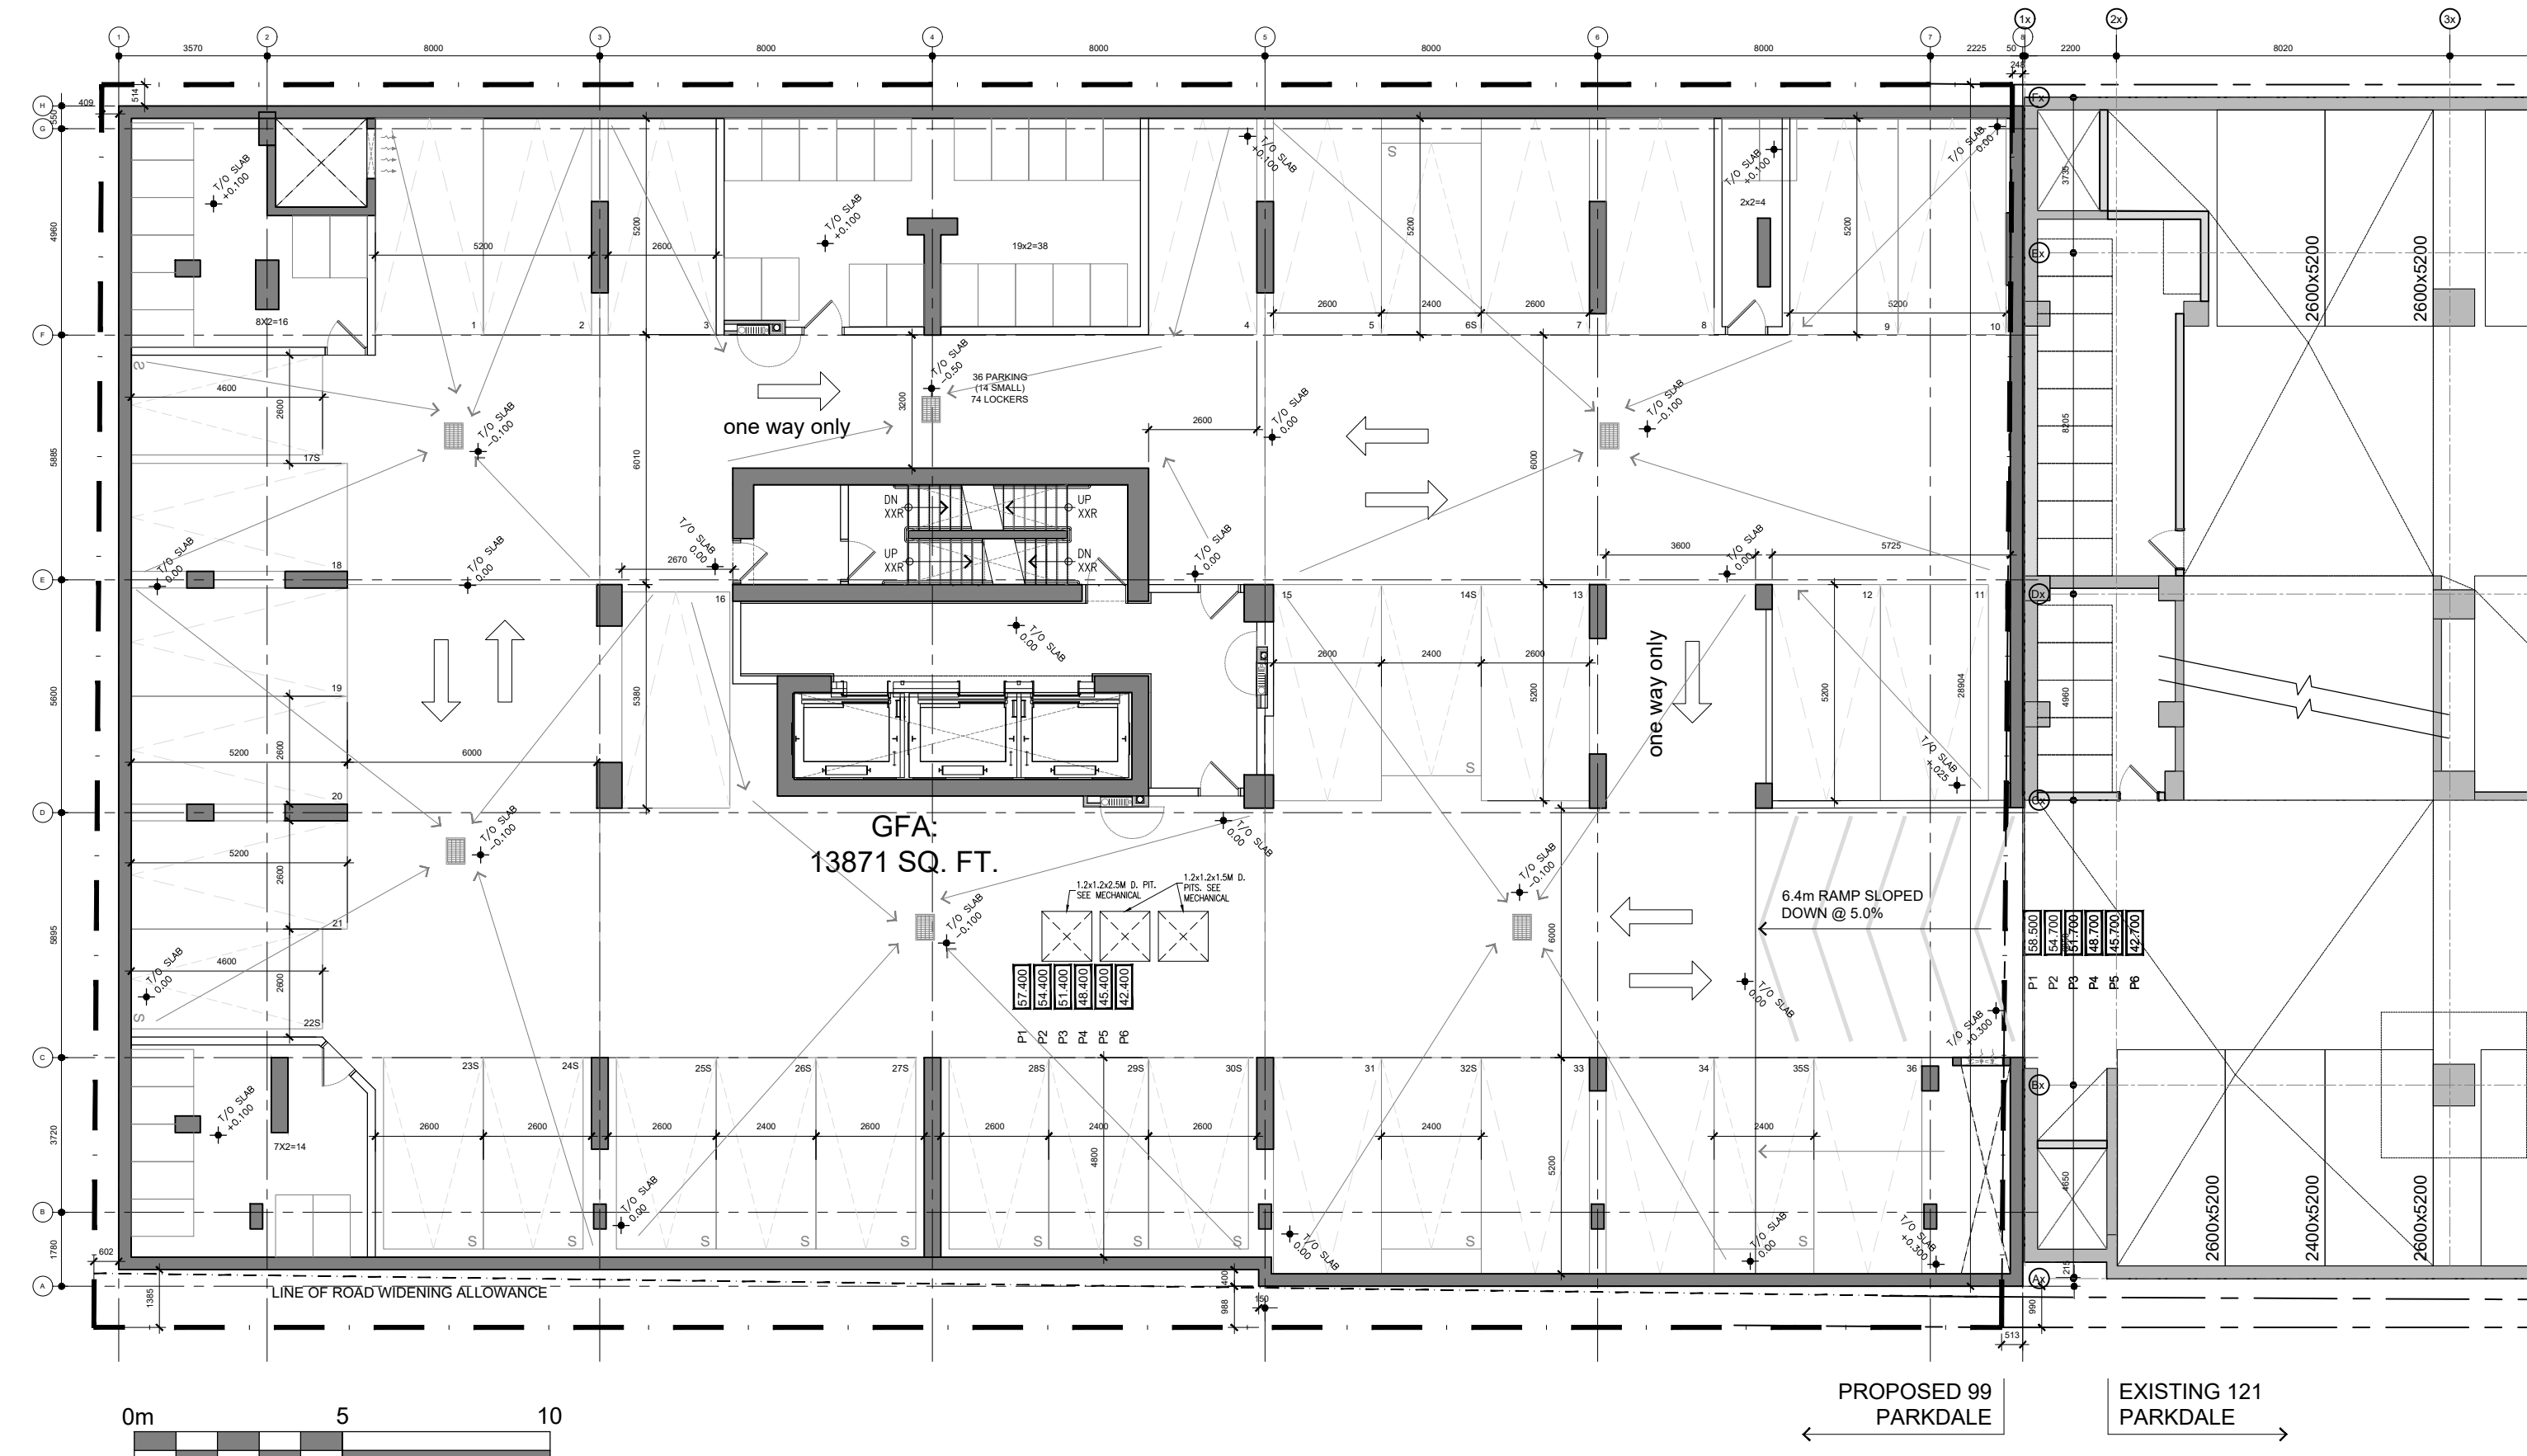


P6 PARKING PLAN

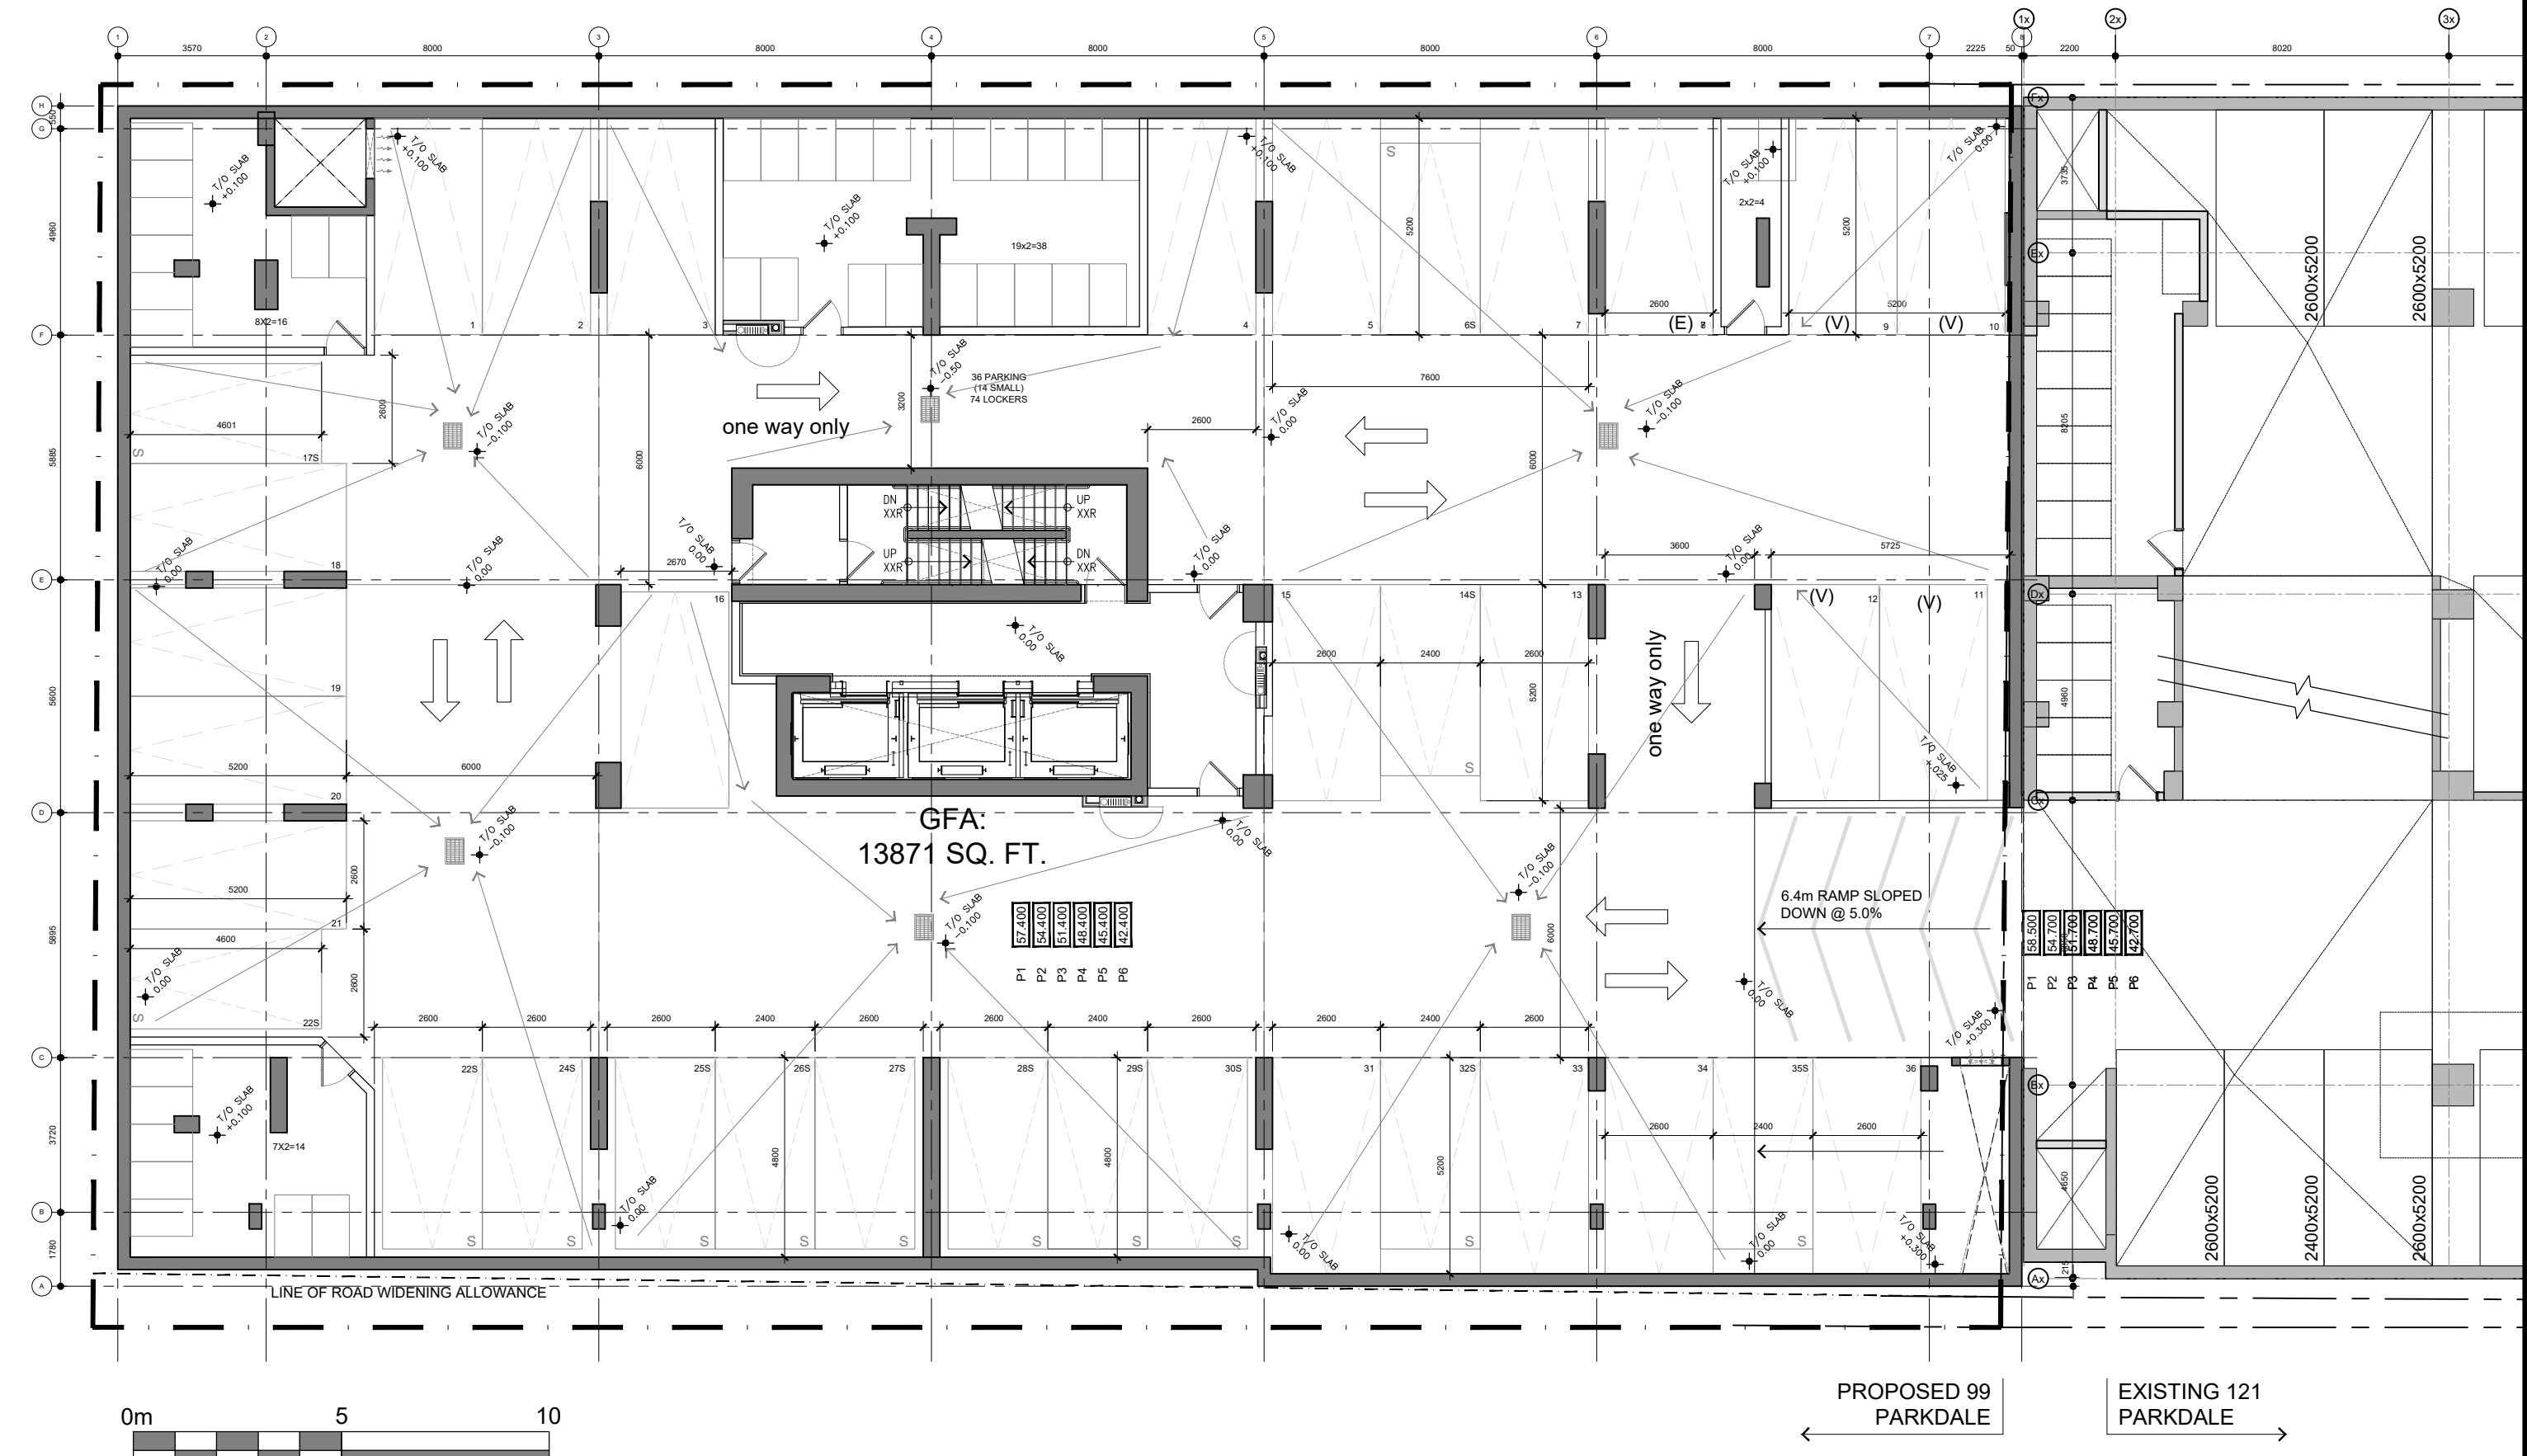

P2-P5 PARKING PLAN (V) = VISITOR PARKING ON P2 LEVEL ONLY
(E) = ELECTRIC CHARGE STATION, P2 LEVEL ONLY

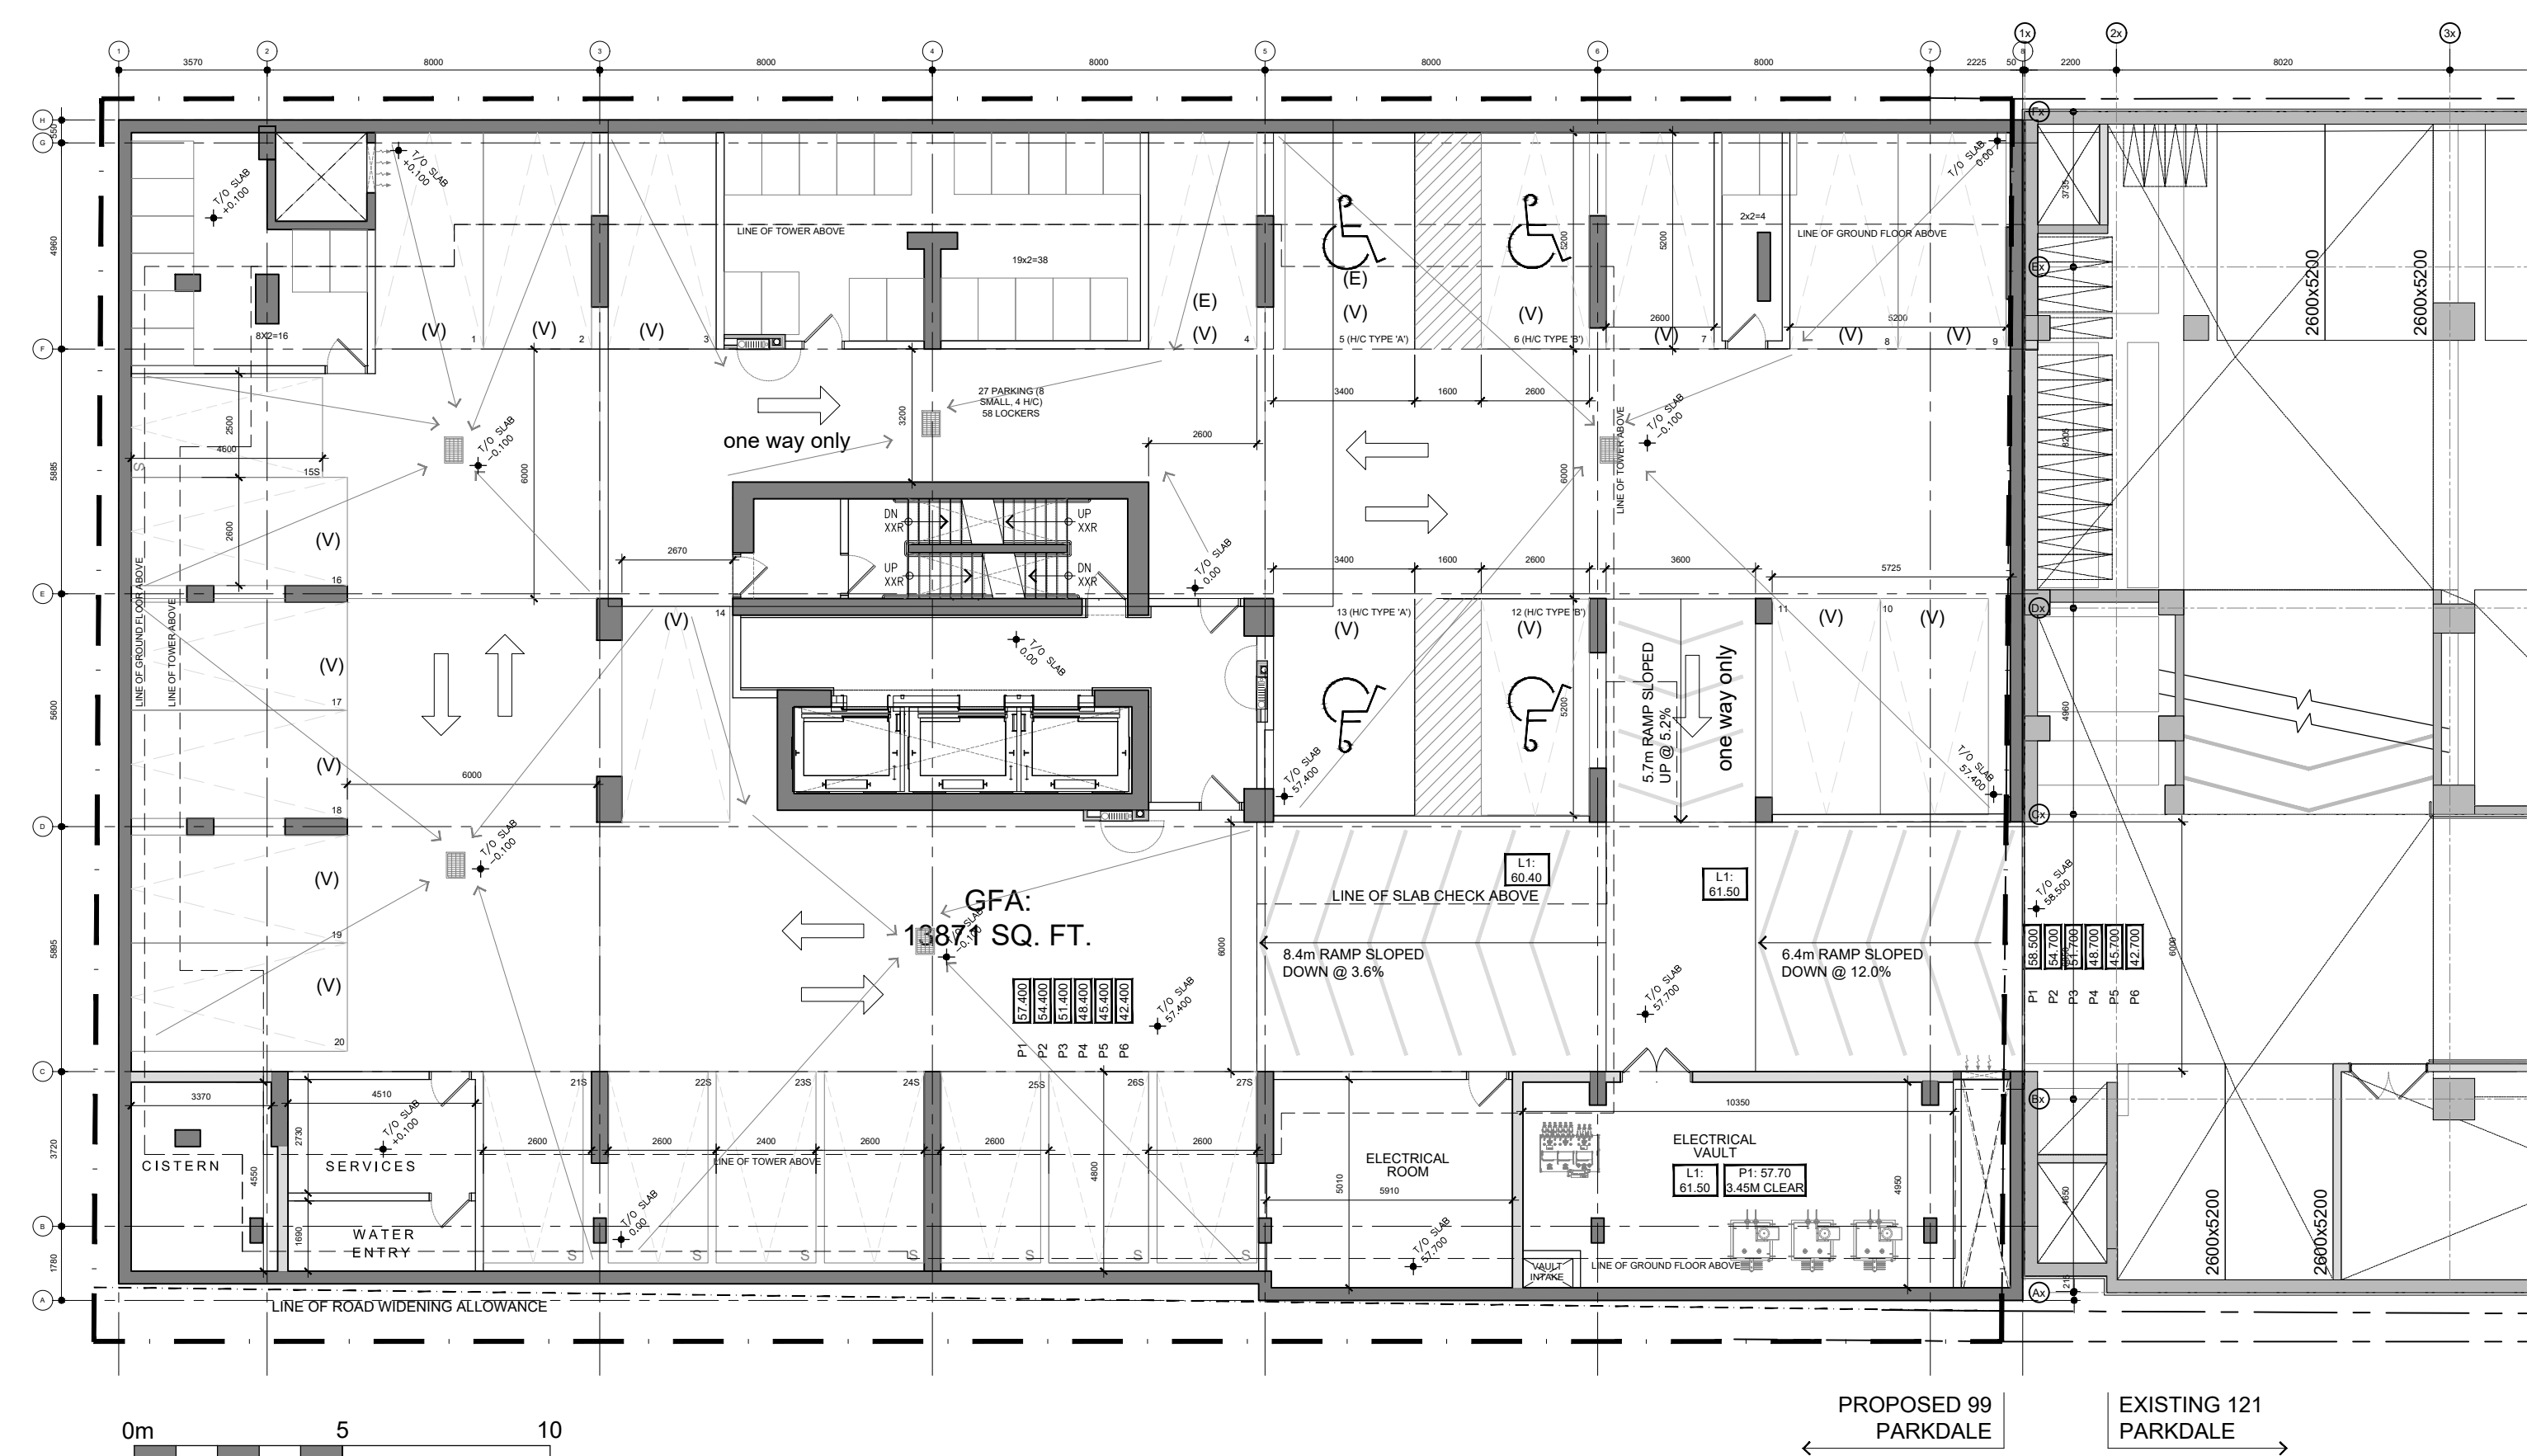

P1 PARKING PLAN (V) = VISITOR PARKING
(E) = ELECTRIC CHARGE STATION

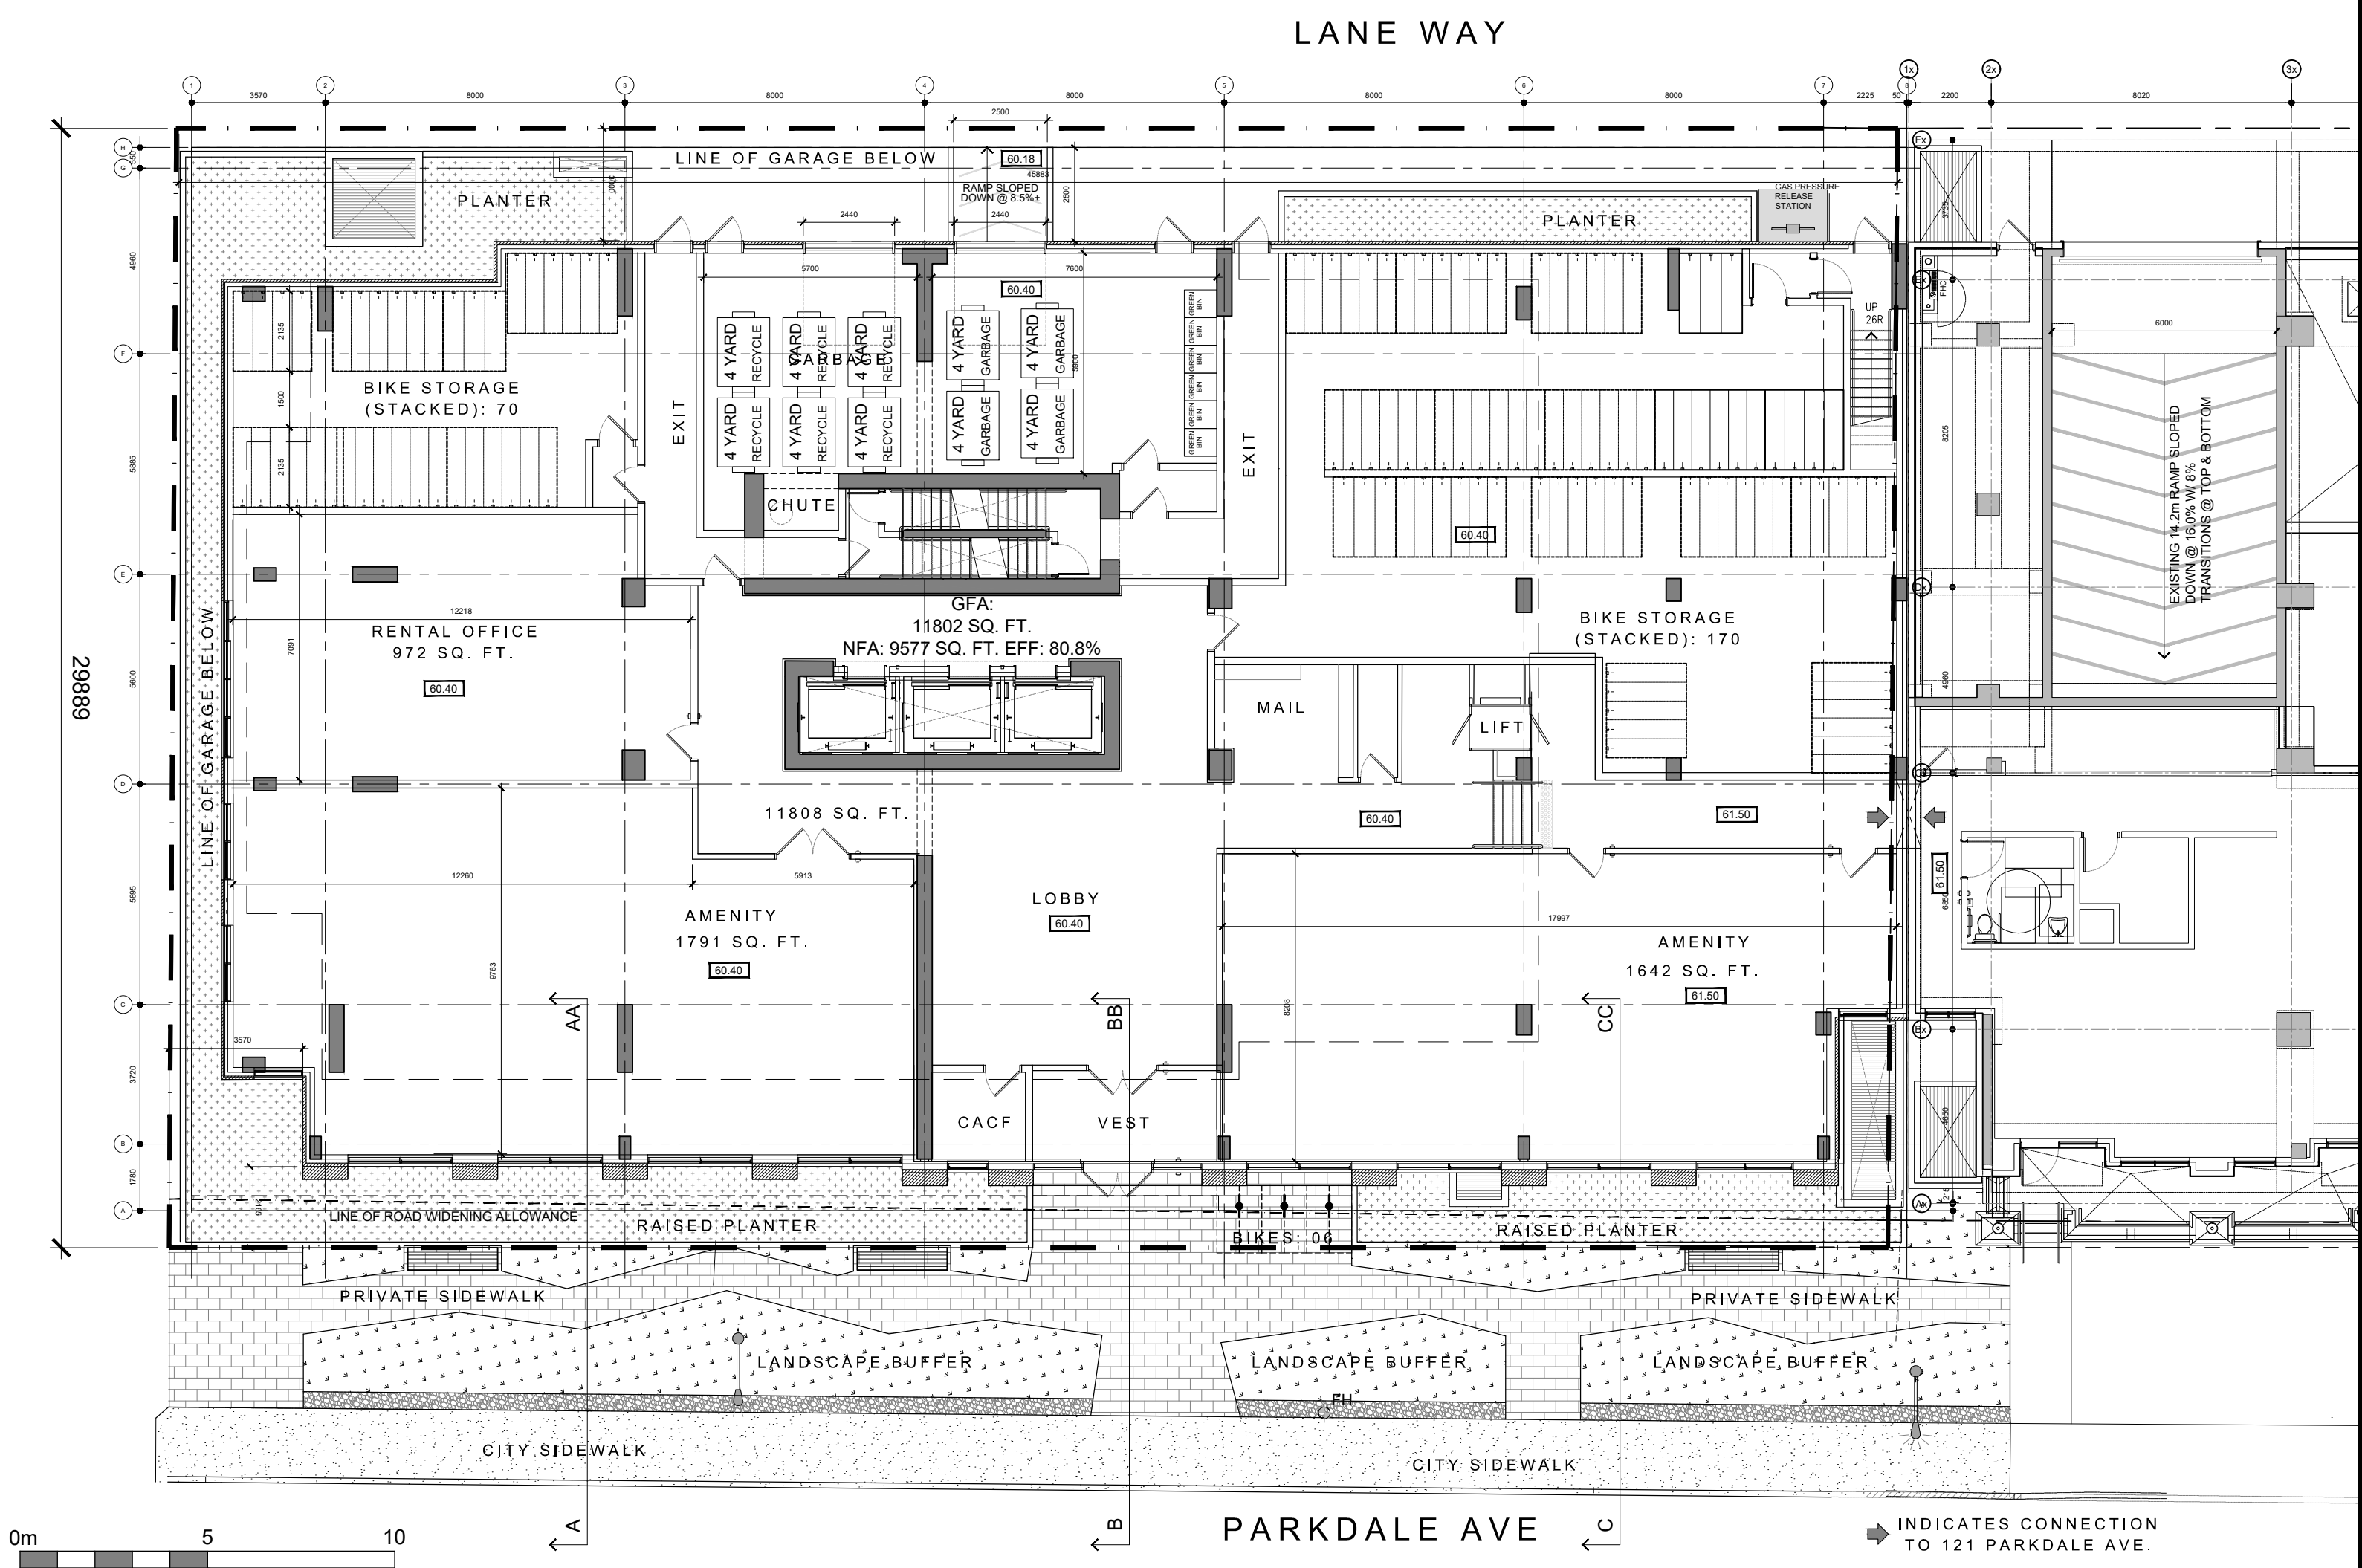

GROUND FLOOR PLAN

REVISIONS:

No.	DESCRIPTION	DATE
11		
10		
9		
8		
7	ISSUED FOR REVISED SPC - R4	Apr. 15, 20
6	ISSUED FOR REVISED SPC - R3	Mar. 06, 20
5	ISSUED FOR REVISED SITE PLAN CONTROL	Feb. 07, 20
4	ISSUED FOR SITE PLAN CONTROL	Oct. 22, 19
3	ISSUED FOR SITE PLAN CONTROL	Oct. 22, 19
2	ISSUED FOR REVISED LAYOUT	July 16, 19
1	ISSUED FOR DESIGN CONCEPT	Apr. 08, 19

ARCHITECT SEAL: **ONTARIO ASSOCIATION OF ARCHITECTS**
 ADDRESS: LAHEY ARCHITECTURE
 LICENCE # 4375
 SEAL DATE: STAMP DATE

NORTH ARROW:

BRIGIL

ARCHITECT: **rla / architecture**
 roderick lahey architect inc.

PROJECT TITLE: **99 PARKDALE**
 OTTAWA ONTARIO

SHEET TITLE: **FLOOR PLANS P6-L1 LEVELS**

DRAWN: J.G.	CHECKED: RLA
SCALE: 1:250	SHEET No. A-1
PROJECT No. 1918	

D07-12-19-0176