



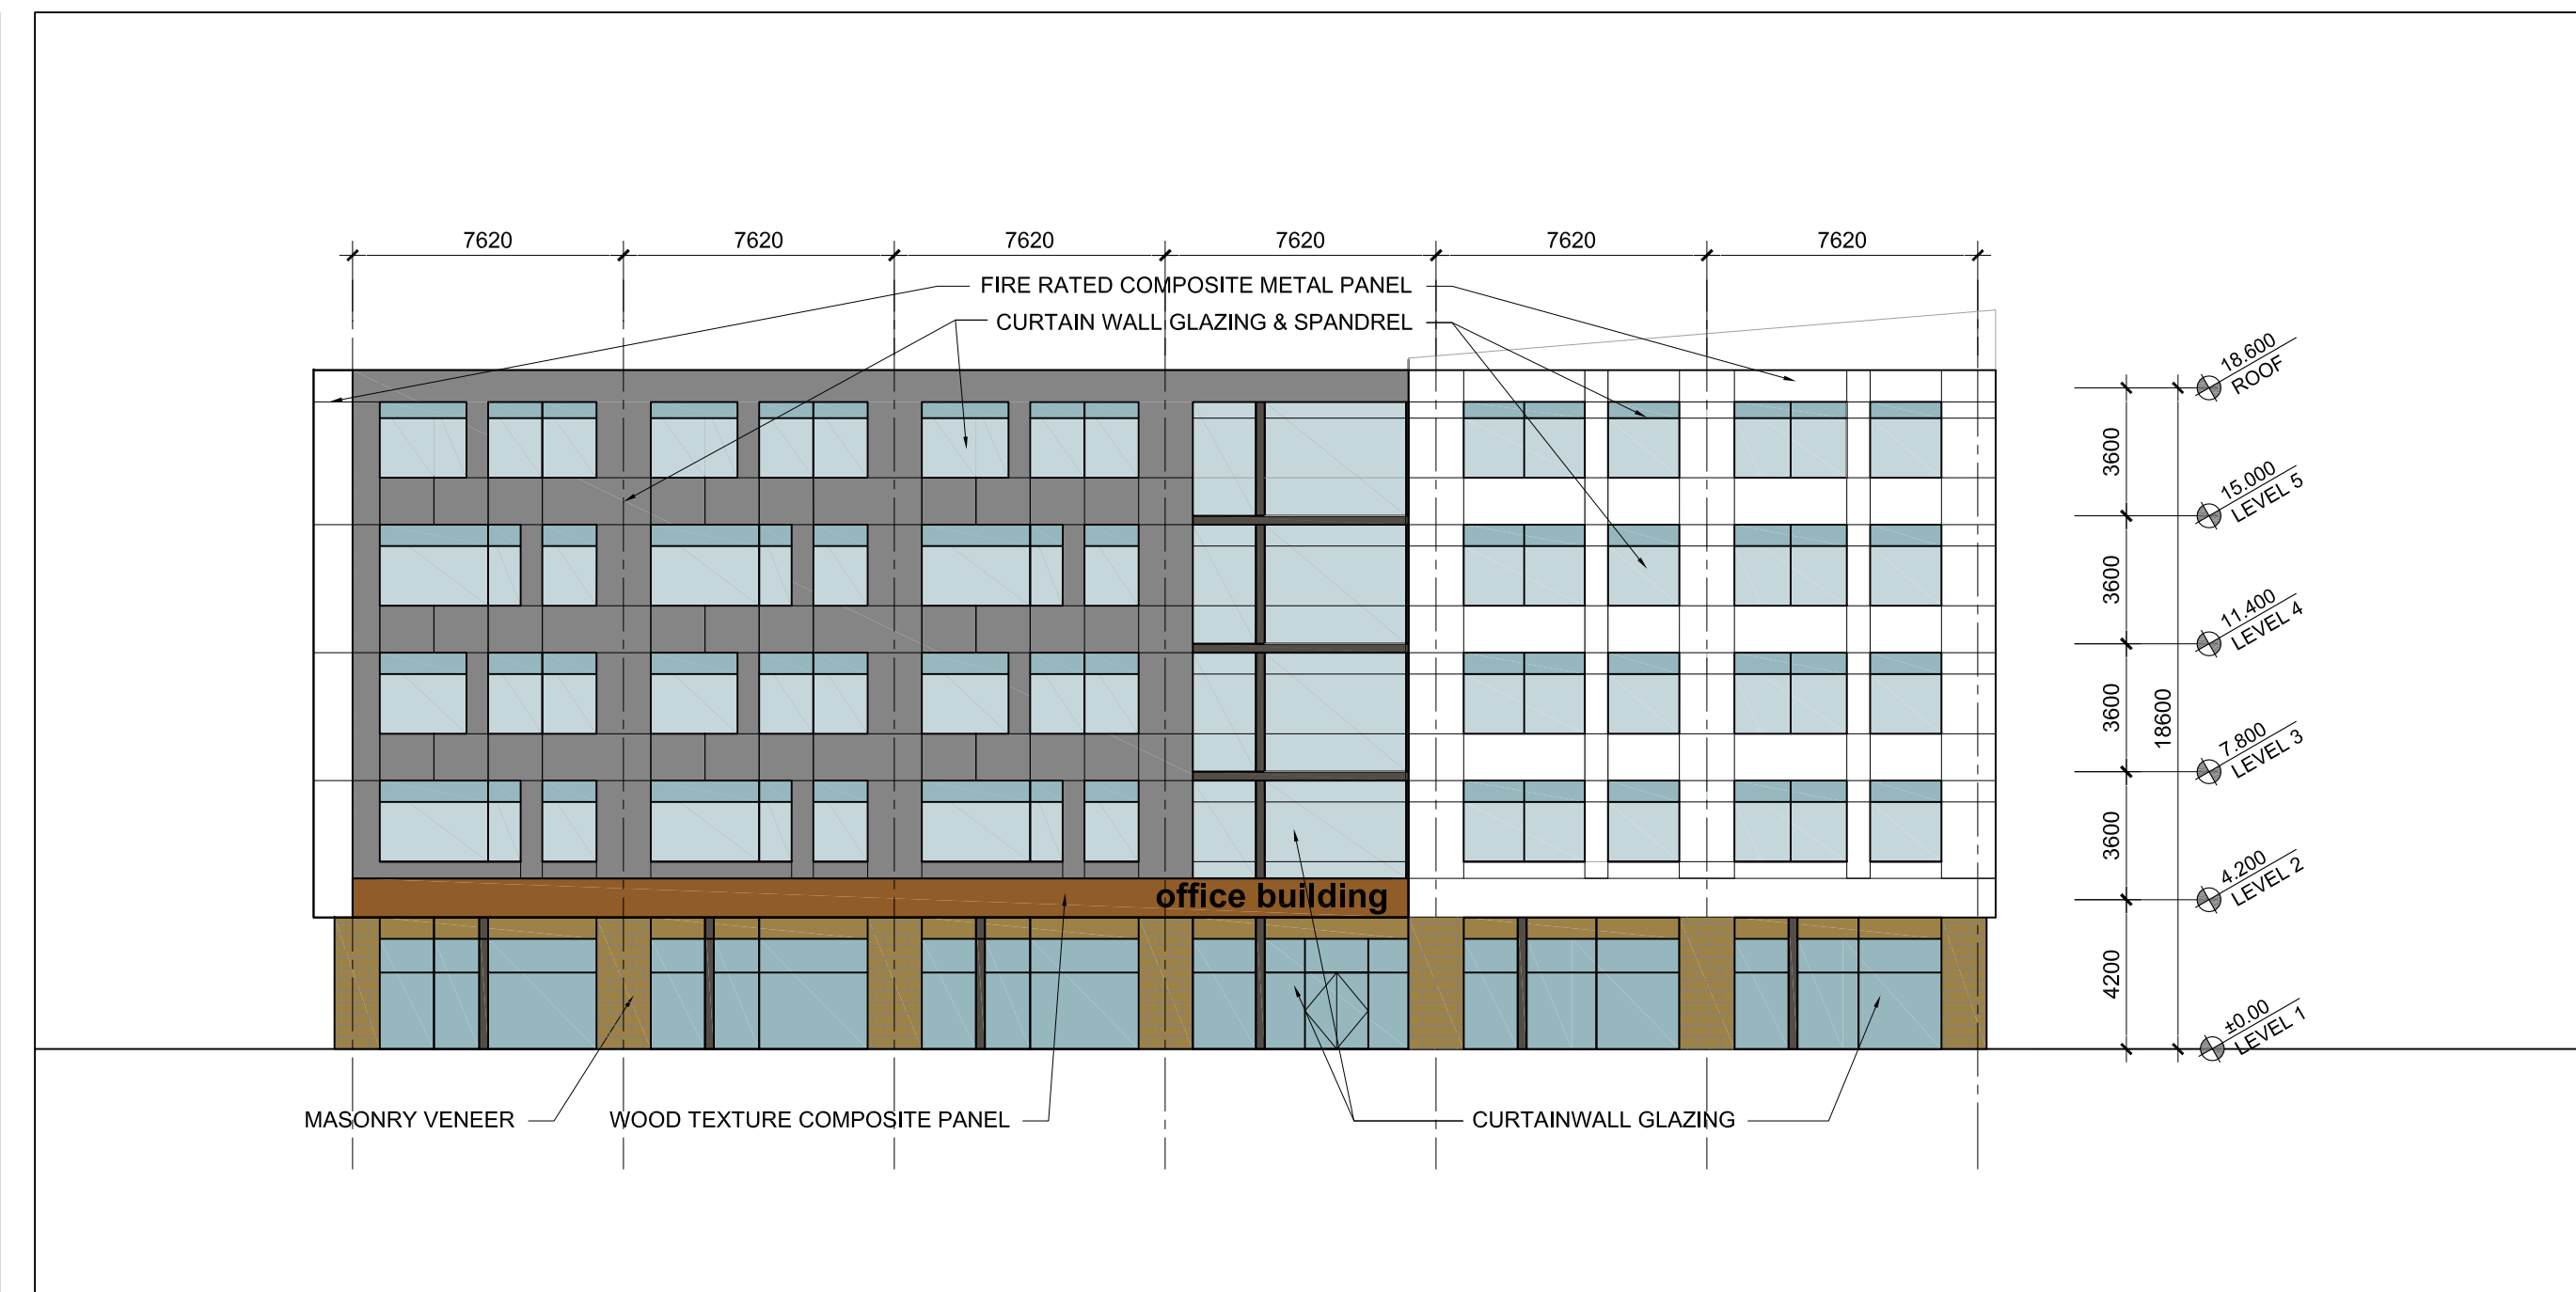


4 SOUTH ELEVATION  
A-201 SCALE 1:200

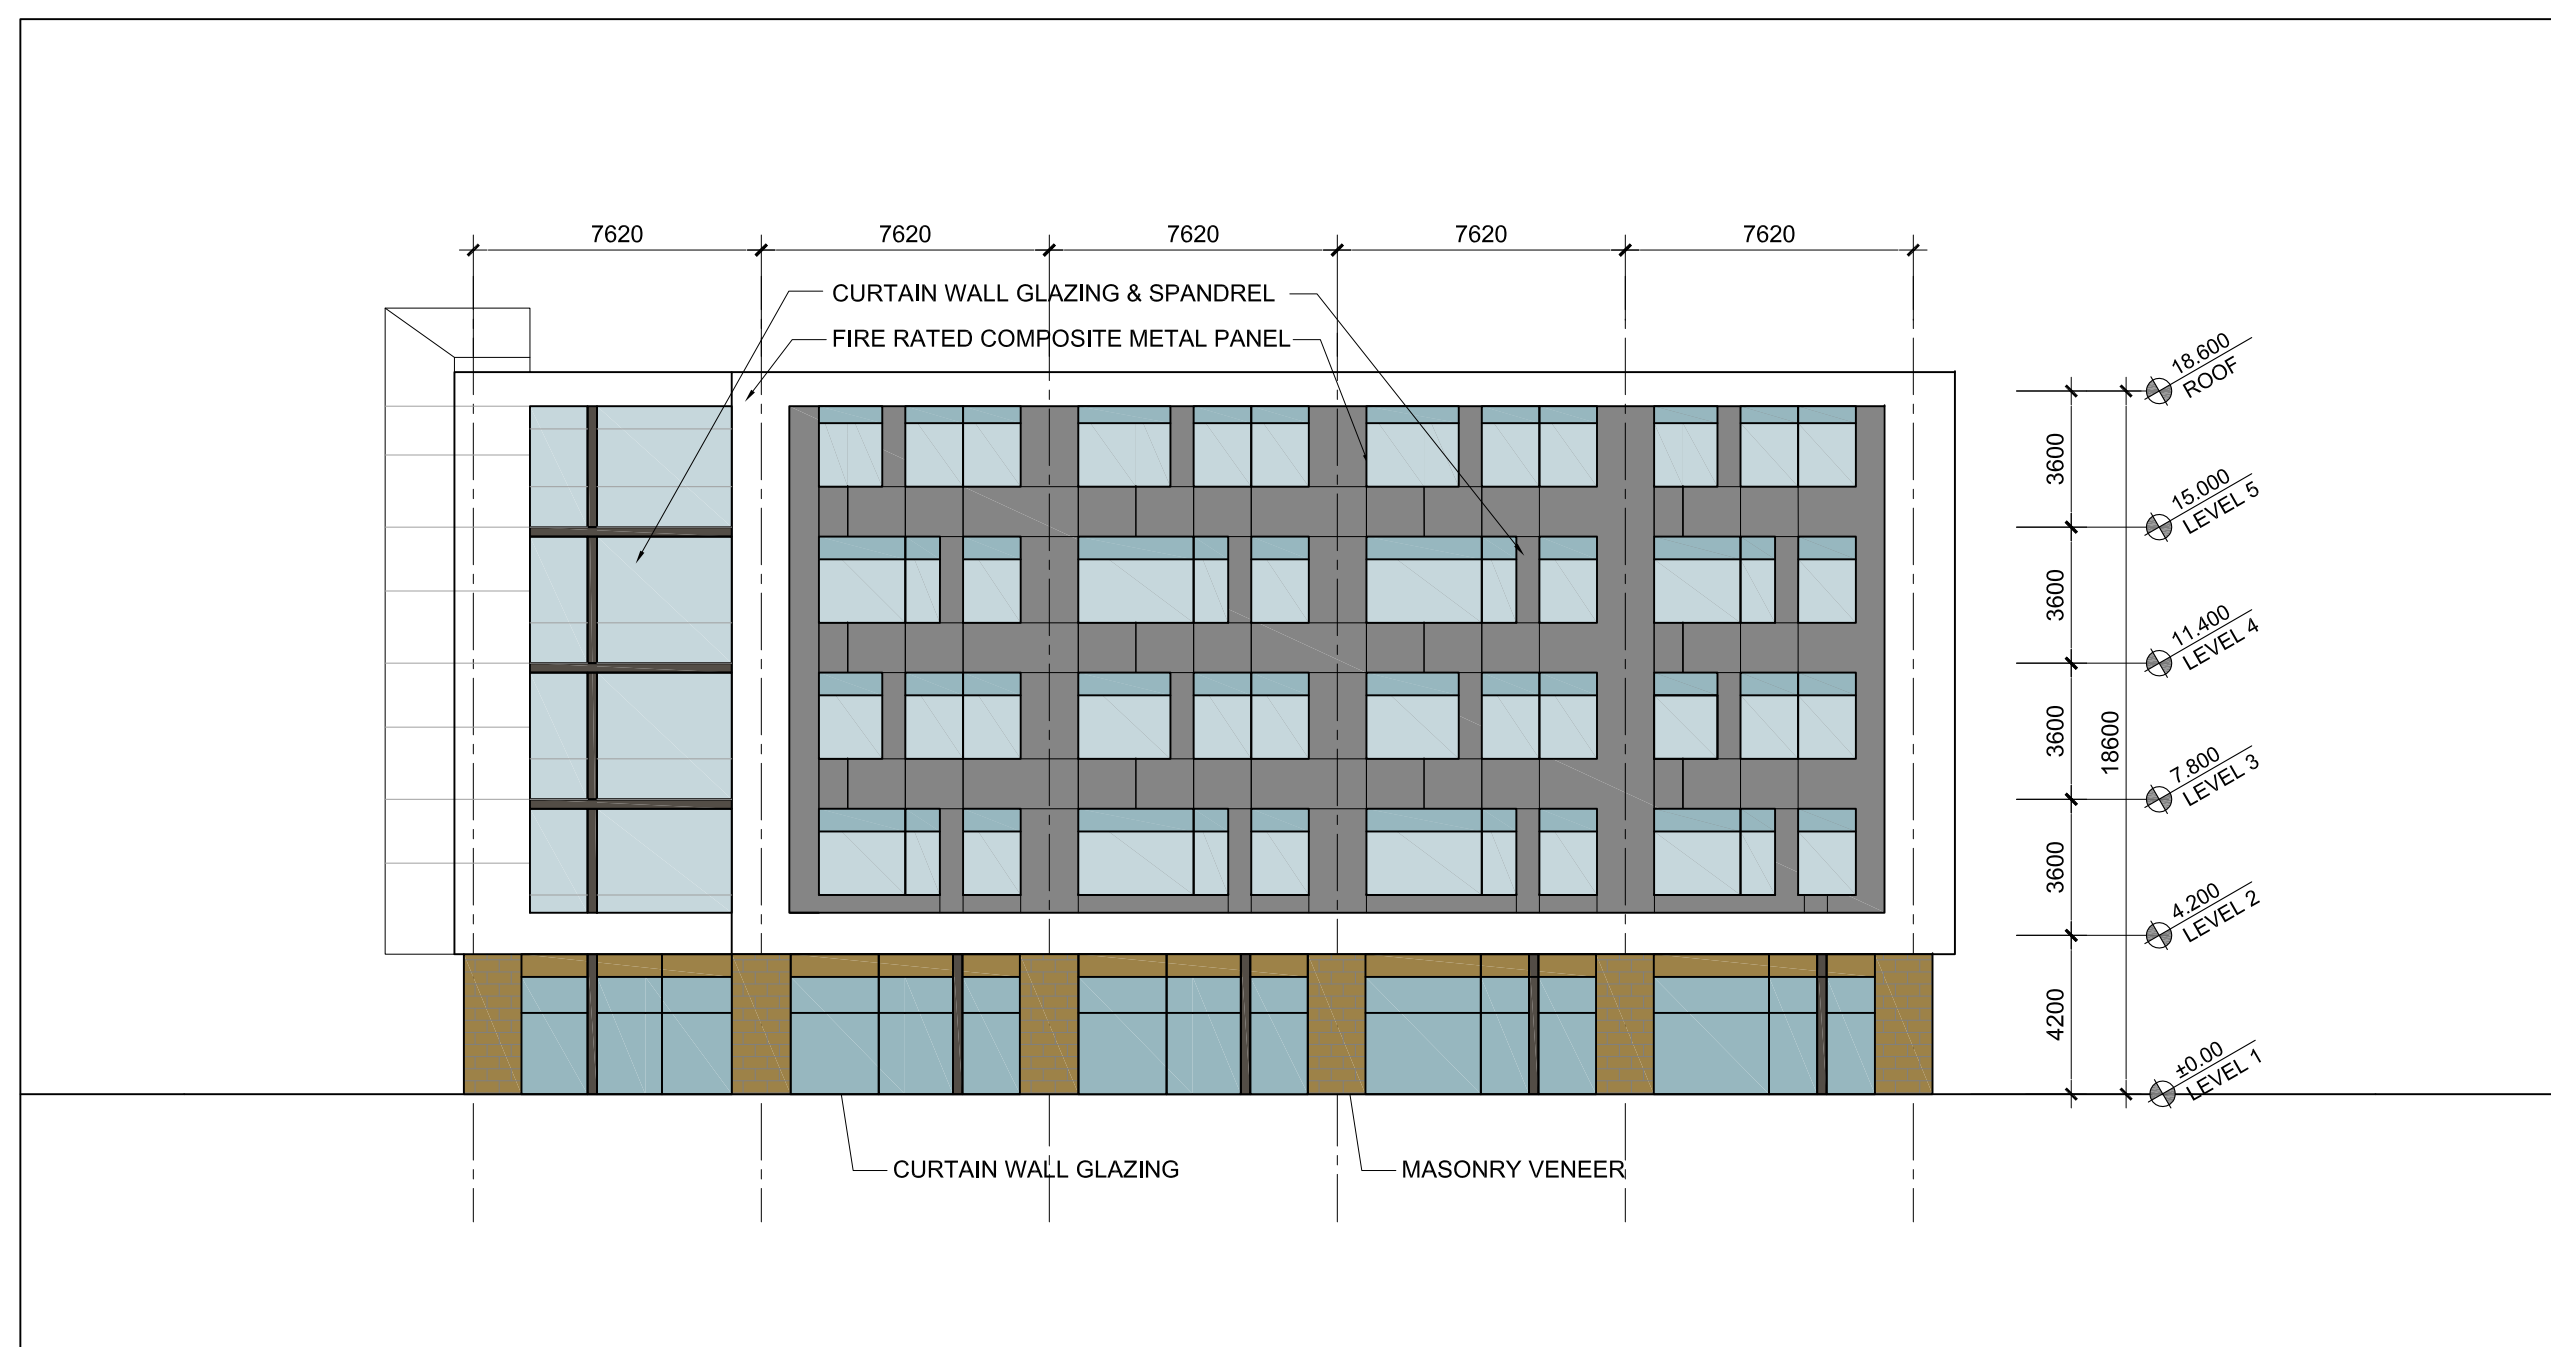

2 WEST ELEVATION  
A-201 SCALE 1:200



3 NORTH ELEVATION  
A-201 SCALE 1:200

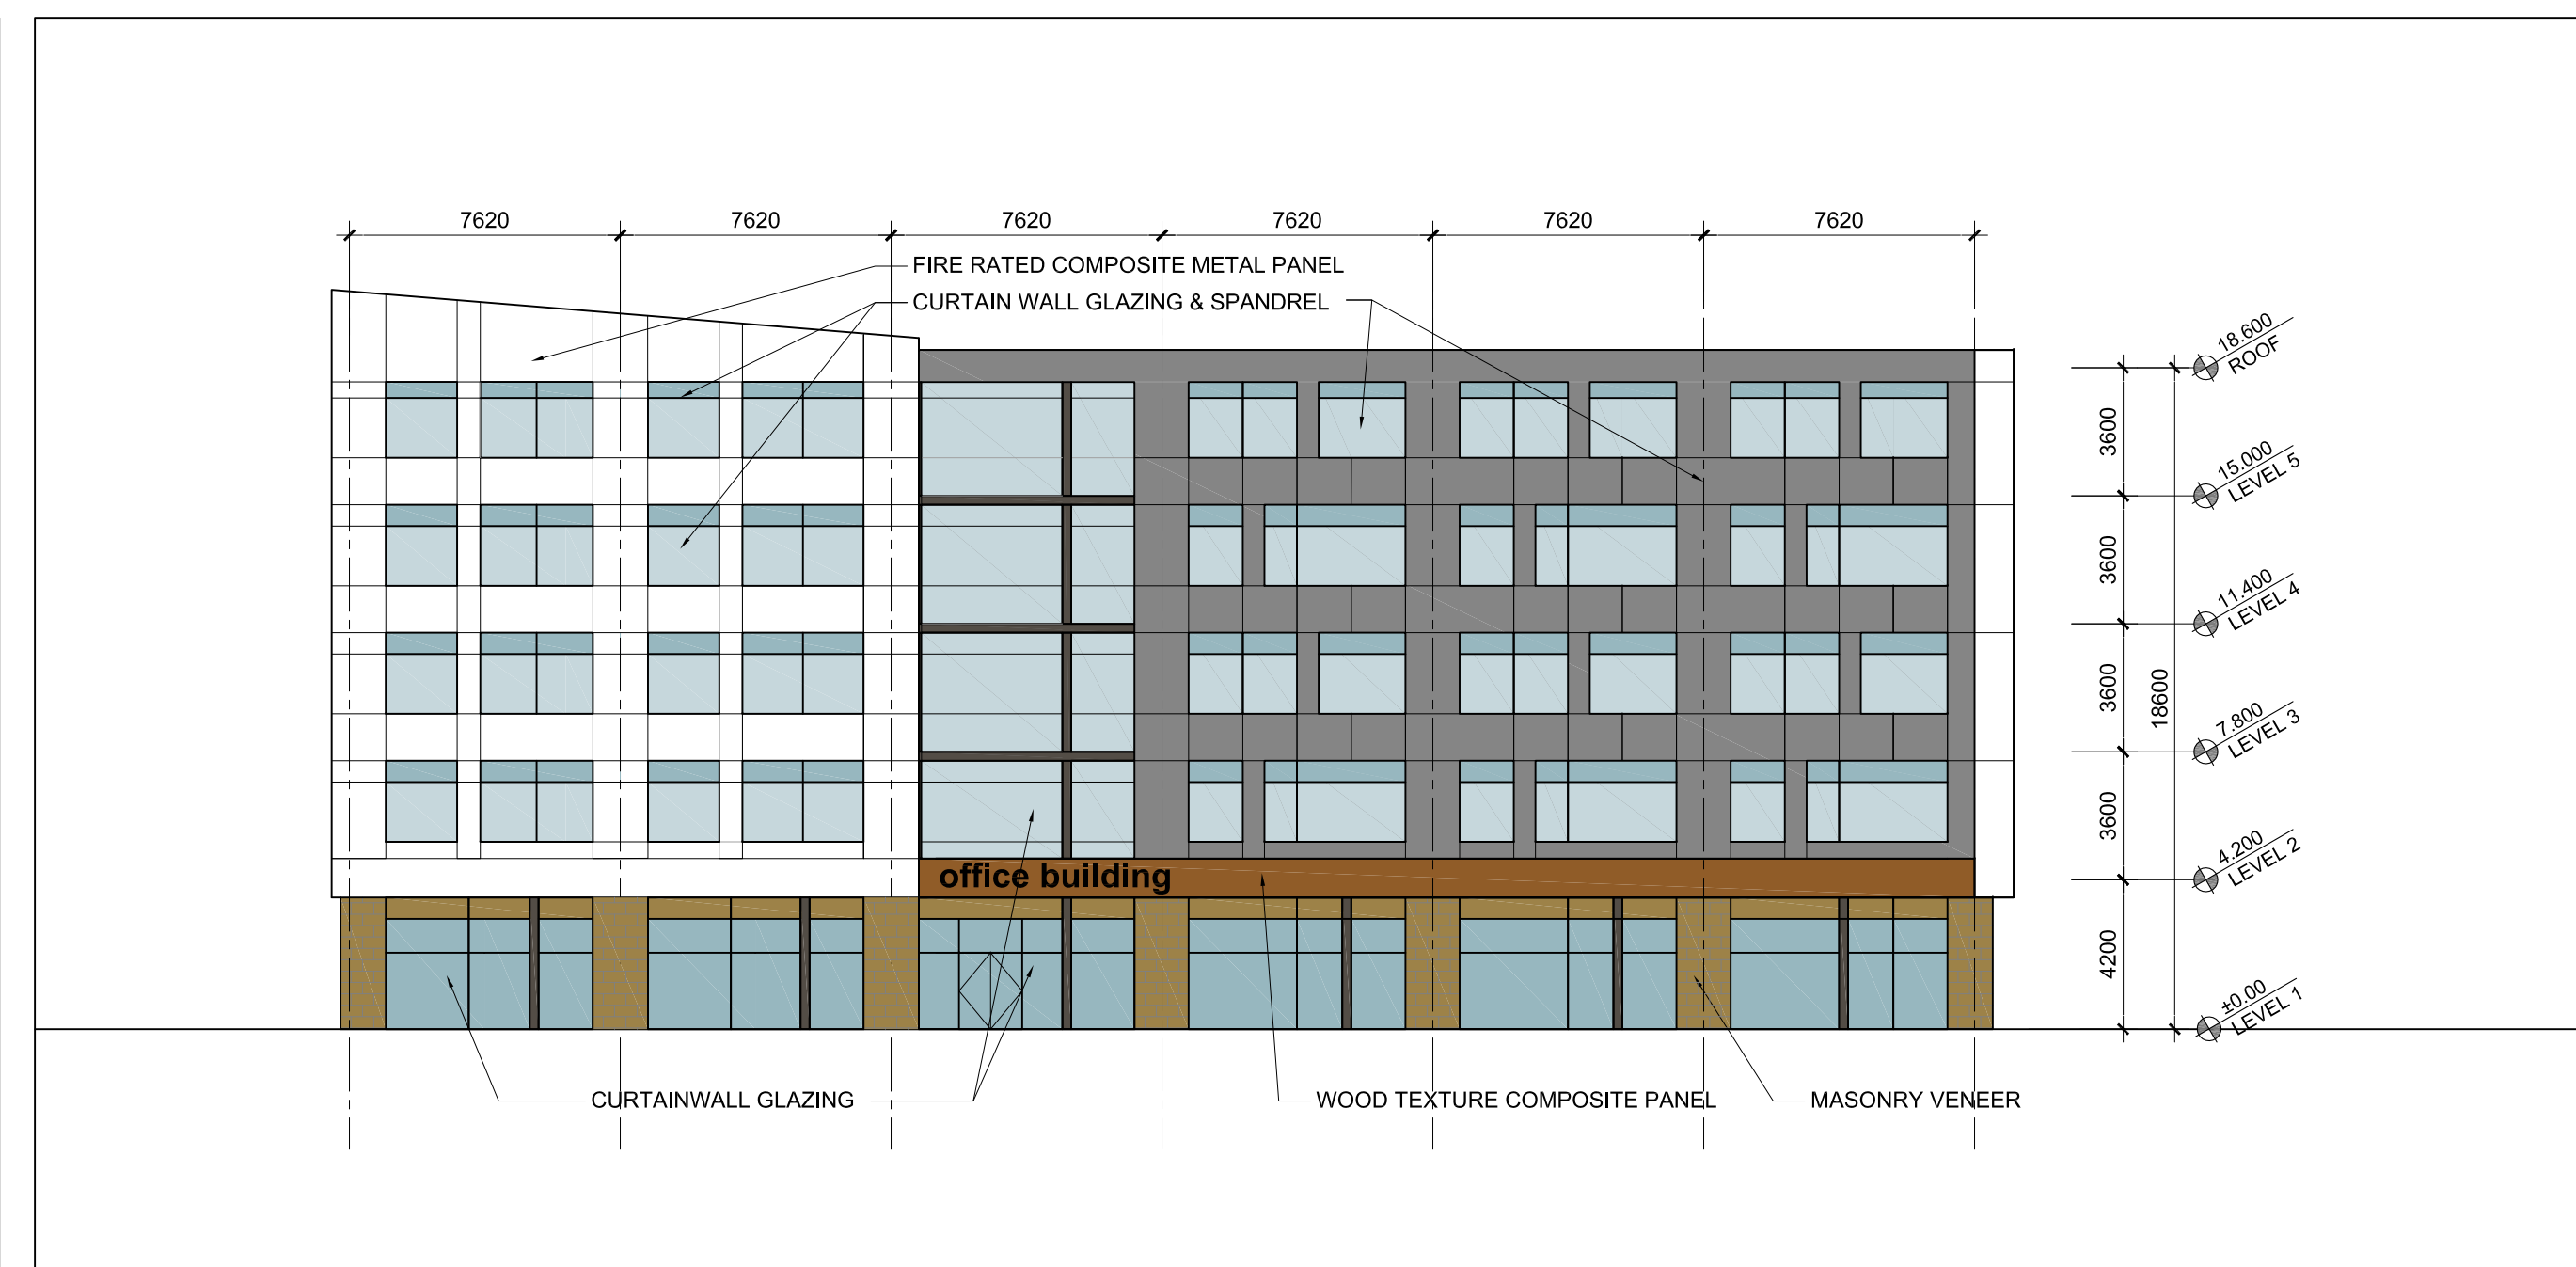

1 EAST ELEVATION  
A-201 SCALE 1:200

no.	revision	date
		NOV. 06, 2019

**N45 ARCHITECTURE INC.**  
71 Bank Street, 7th Floor - Ottawa, Ontario, K1P 5N2  
tel. 613.224.0095 fax 613.224.9811

project  
**COMMERCIAL PROPERTY DEVELOPMENT**  
4149 STRANDHERD DR,  
NEPEAN, ONTARIO

construction north

seal

ONTARIO ASSOCIATION OF ARCHITECTS  
ROBERT C. MATTHEWS  
LICENCE 2968

drawing title	
OFFICE BUILDING ELEVATIONS	
scale 1:500	drawn by X.X.
date SEPT 19, 2019	checked by X.X.
project number 19-471	drawing number A-201
DO NOT SCALE DRAWINGS	
revision R1	