

MATERIALS LEGEND


1 - ALUCOBOND - ALUMINUM COMPOSITE PANELS WITH REVEALS

2 - ALUCOBOND - ALUMINUM COMPOSITE PANELS

- 3 KINGSPAN INSULATED METAL PANELS
- 4 METAL MECHANICAL SCREENS
- 5 STACKED LEDGESTONE
- 6 PRECAST CONCRETE

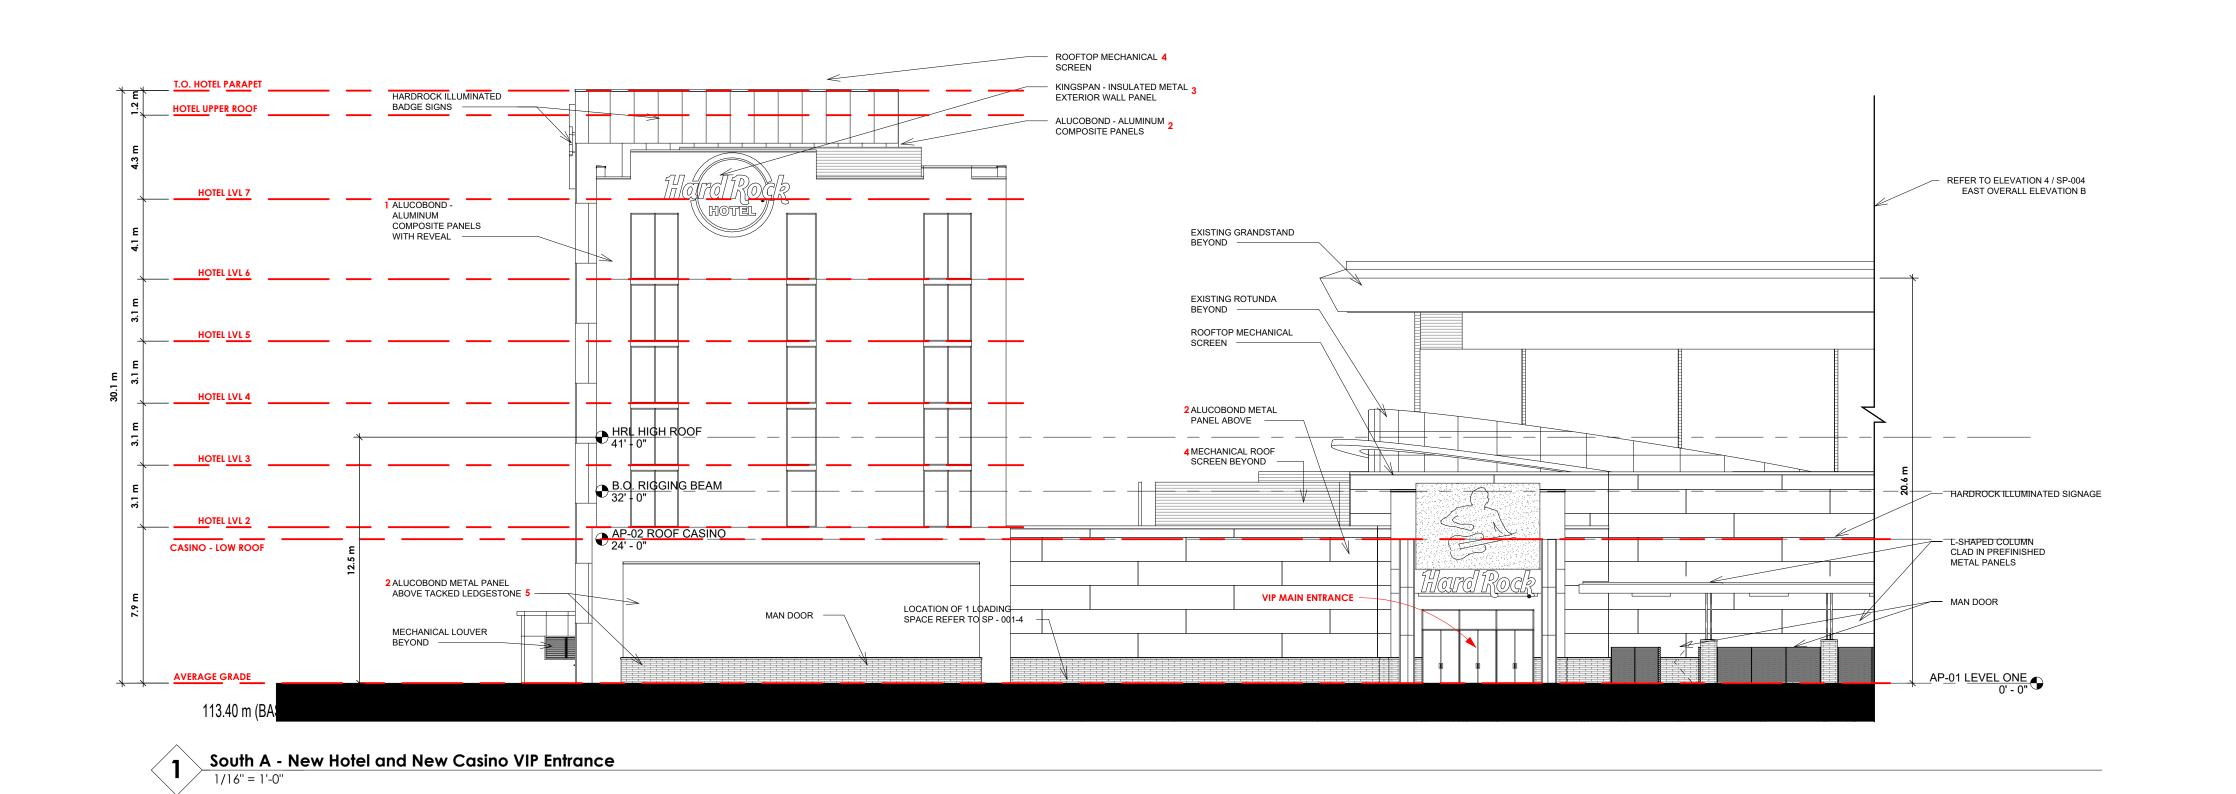

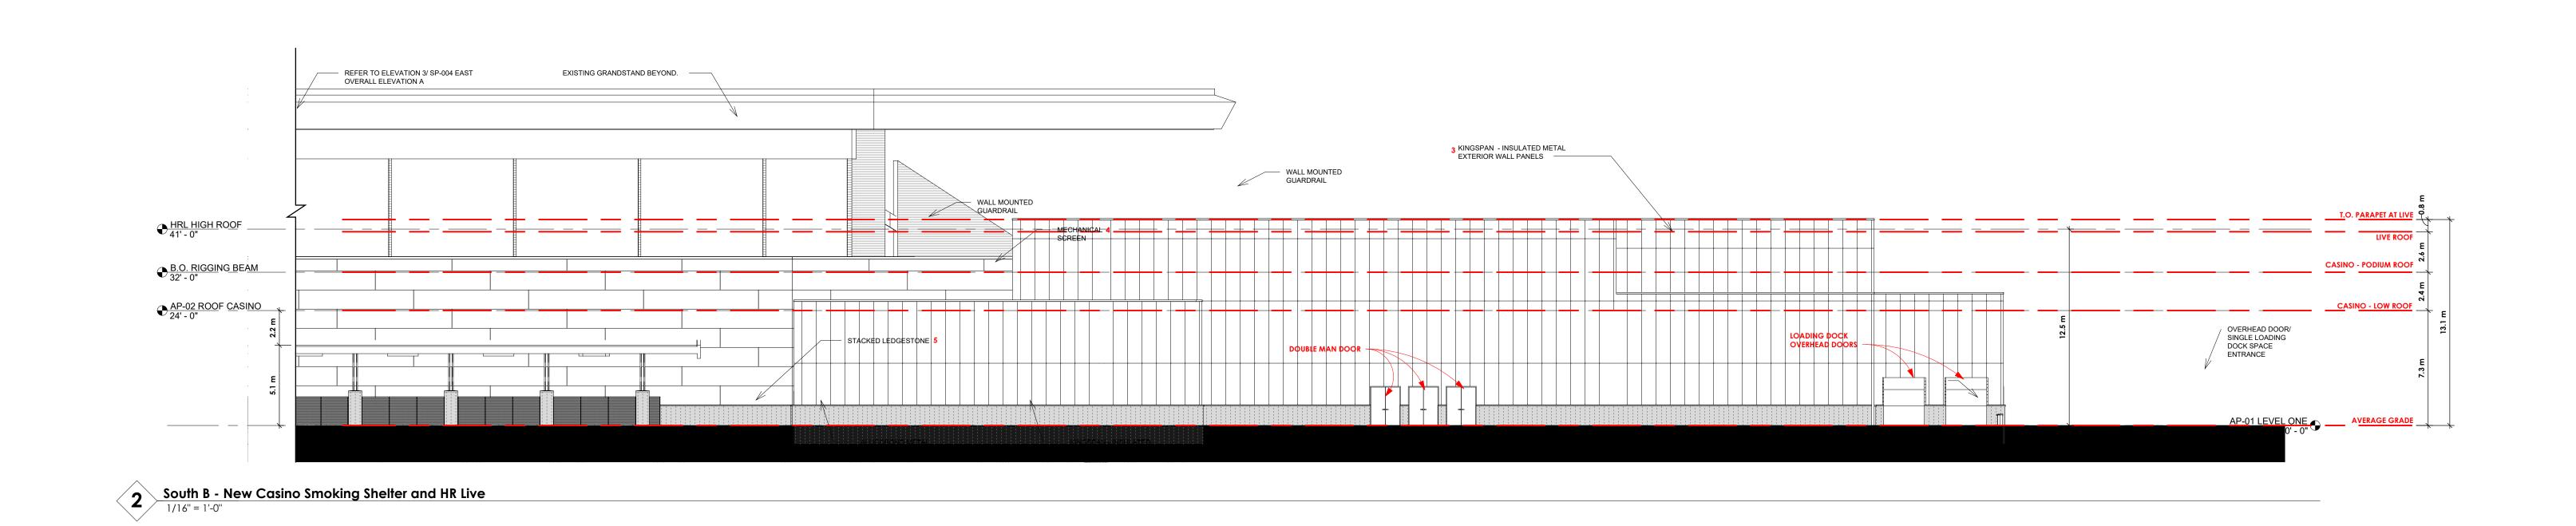

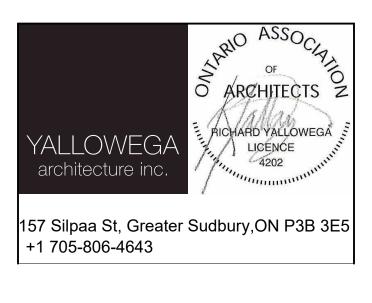









REVISED PER CITY COMMENTS NOVEMBER 7TH 2022

SUBMISSIONS		
NO.	DATE	DESCRIPTION
NO.	DATE	

South Elevations			
DRAWN Mike S BY: REVIEWED Rick PV:	DAT E: March 2nd 2023		
BY: SCALE: 1/16" = 1'-0"	DRAWING NO.		
PROJECT NO. 22-001	SP-004		
<i>r</i> t 3/2/2023 4:31:14 PM	FILE # : D07-12-19-019		