

### MATERIALS LEGEND

- 1 - ALUCOBOND - ALUMINUM COMPOSITE PANELS WITH REVEALS
- 2 - ALUCOBOND - ALUMINUM COMPOSITE PANELS
- 3 - KINGSPAN INSULATED METAL PANELS
- 4 - METAL MECHANICAL SCREENS
- 5 - STACKED LEDGESTONE
- 6 - PRECAST CONCRETE

**YALOWEGA**  
architecture inc.

ONTARIO ASSOCIATION  
OF ARCHITECTS  
**RICHARD YALOWEGA**  
LICENCE  
1-4202

157 Slipaa St. Greater Sudbury, ON P3B 3E5  
+1 705-806-4643

1600 Carling Ave, Ottawa, ON K1Y 1B2  
+1 800-397-2458

60 Ryeburn Dr. Gloucester, ON K1V 1H5  
+1 613-884-4785

2540 Sheffield Rd, Ottawa, ON K1B 3V6  
+1 613-749-8191

**Hard Rock**  
CASINO


HR Ottawa Hotel/Casino SP Agreement

4837 ALBION RD.  
GLOUCESTER, OTTAWA  
ONTARIO, CANADA


REVISED PER CITY  
COMMENTS NOVEMBER 7TH  
2022

SUBMISSIONS		

DRAWING		
<b>East Elevations</b>		
DRAWN By: Mike S	DAT E:	March 2nd 2023
REVIEWED By: Rick Y	NO	
SCALE: 1/16" = 1'-0"	DRAWING NO	<b>SP-005</b>
PROJECT NO. 22-001	NO	

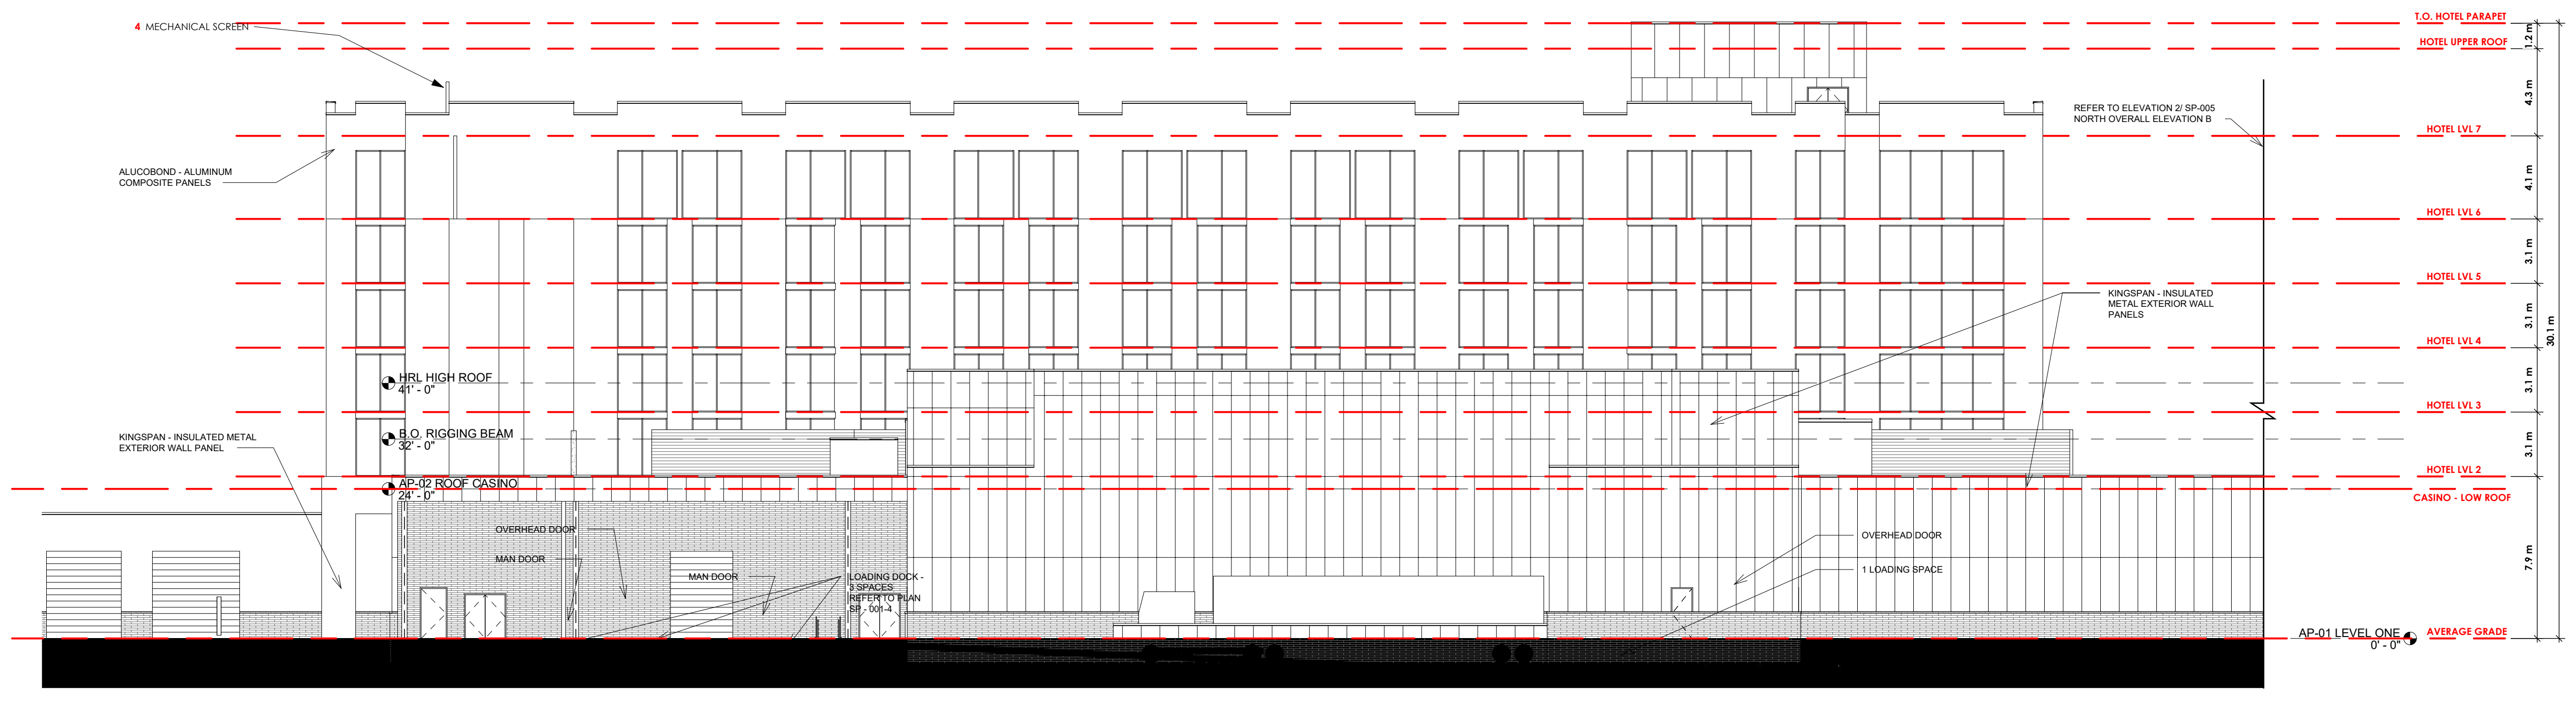

1 East A - Rear of HR Live and Hotel  
1/16" = 1'-0"

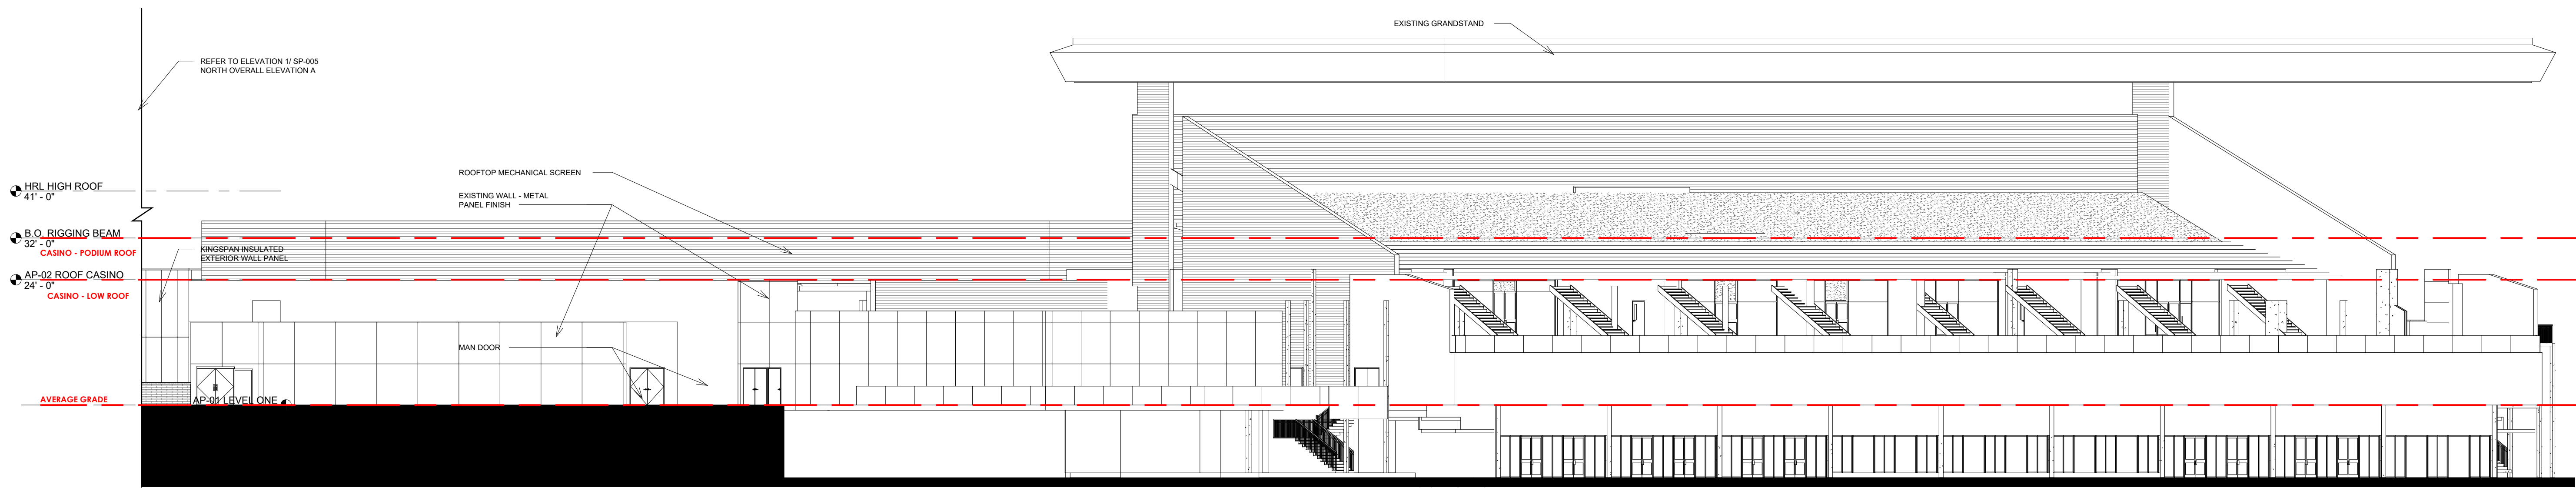

2 East B - HR Live and Existing Grandstand  
1/16" = 1'-0"