


Allison Hamlin

ALLISON HAMLIN
 MANAGER (A), DEVELOPMENT REVIEW WEST
 PLANNING, REAL ESTATE & ECONOMIC DEVELOPMENT
 DEPARTMENT, CITY OF OTTAWA

APPROVED
 By Allison Hamlin at 1:26 pm, Aug 03, 2023

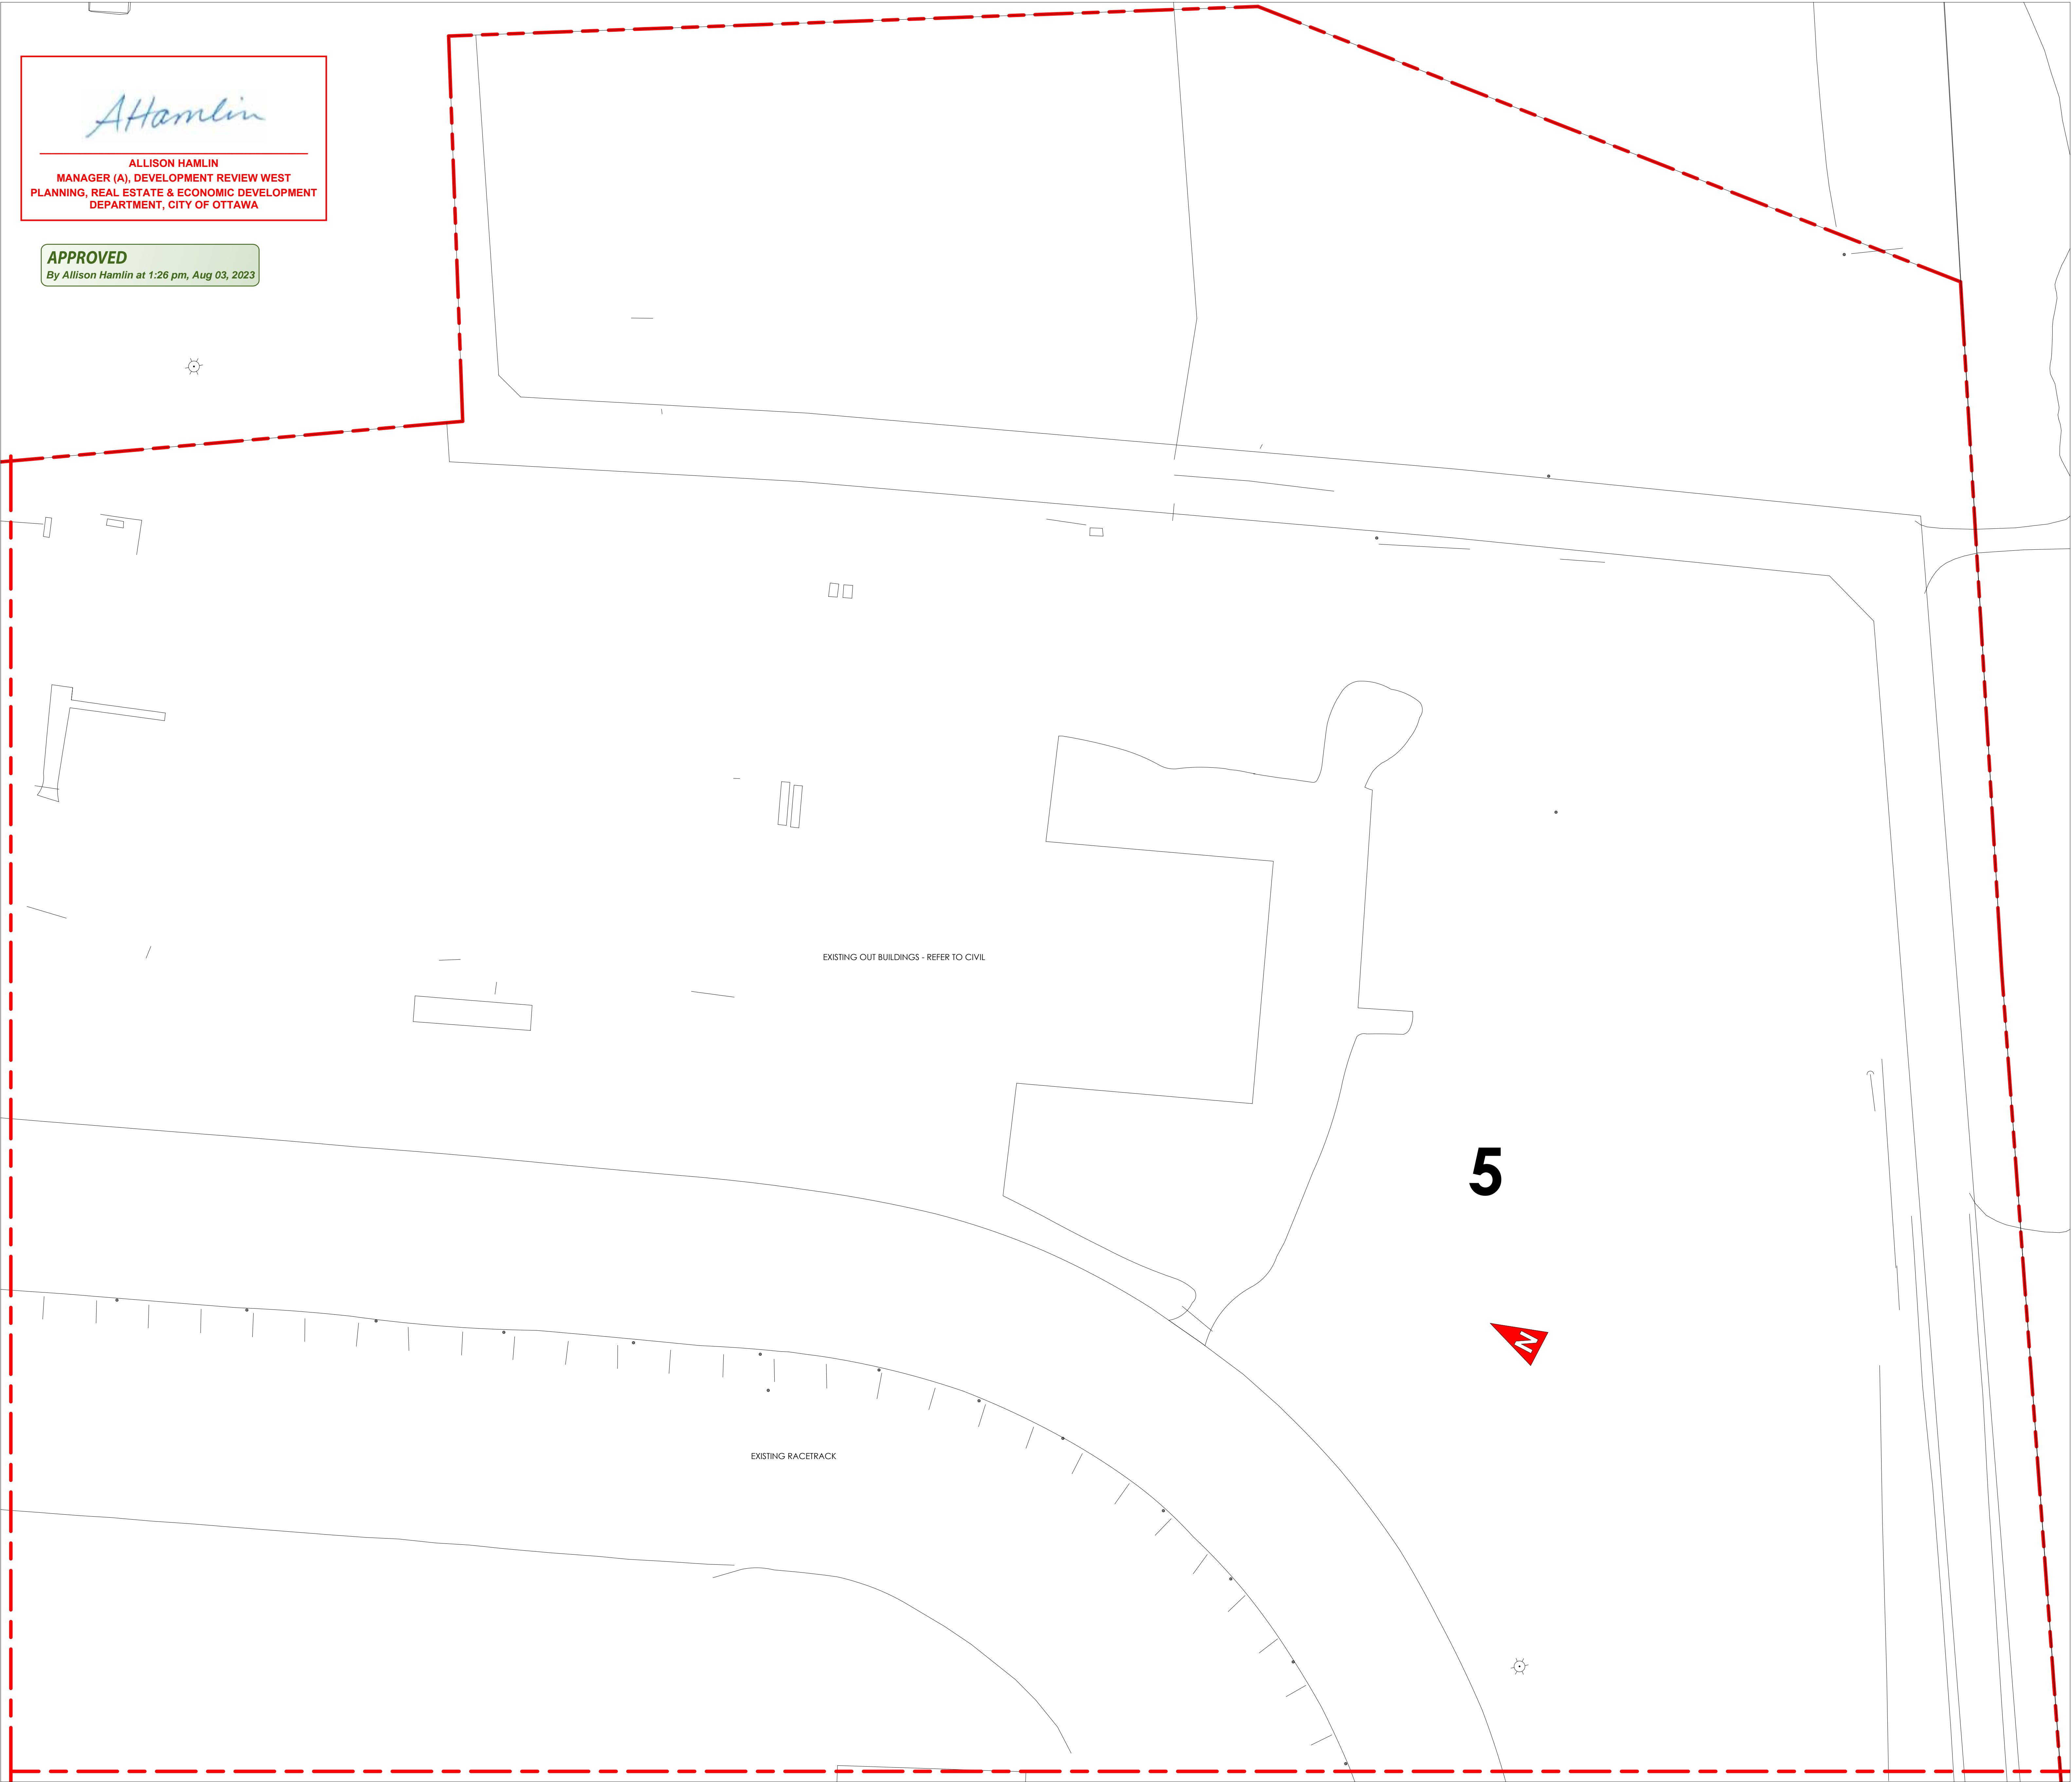

YALOWEGA
 architecture inc.

ONTARIO ASSOCIATION
 OF ARCHITECTS
 RICHARD YALOWEGA
 LICENCE
 4202

157 Slipac St, Greater Sudbury,
 ON P3B 3E5
 +1 705-806-4643

SNC-LAVALIN

1600 Carling Ave, Ottawa, ON K1Y 1B2
 +1 800-397-2458

sense
 engineering

60 Ryeburn Dr, Gloucester, ON K1V 1H5
 +1 613-884-4785

NOVATECH

2540 Sheffield Rd, Ottawa, ON K1B 3V6
 +1 613-749-8191

Hard Rock
 CASINO

Hard Rock Ottawa Hotel &
 Casino SP Agreement

4837 ALBION RD,
 GLOUCESTER, OTTAWA
 ONTARIO, CANADA

REVISED PER CITY COMMENTS

SUBMISSIONS

NO.	DATE	DESCRIPTION
9	July 25th 2023	REVISED PER CITY COMMENTS
8	July 14th 2023	ISSUED FOR PERMIT
7	June 20th 2023	REVISED PER CITY COMMENTS
6	June 14th 2023	ISSUED FOR CMP
5	March 3rd 2023	REVISED PER CITY COMMENTS
4	November 15th 2022	DESIGN DOCUMENTS PACKAGE
3	November 8th 2022	REVISED PER CITY COMMENTS
2	April 24th 2020	REVISED PER CITY COMMENTS
1	November 20th 2019	ISSUED FOR SITE PLAN APPROVAL

DRAWING TITLE:
Site Plan Zone 5

DRAWN BY: MS	DATE:
REVIEWED BY: RY	July 25th 2023
SCALE: 1" = 30'-0"	DRAWING NO. SP-001-5
PROJECT NO. 22-001	