

At Hamlin

ALLISON HAMLIN
MANAGER (A), DEVELOPMENT REVIEW WEST
PLANNING, REAL ESTATE & ECONOMIC DEVELOPMENT
DEPARTMENT, CITY OF OTTAWA


APPROVED
By Allison Hamlin at 1:22 pm, Aug 03, 2023



FUTURE EARL ARMSTRONG EXTENSION

ALBION RD.
HIGH RD.


ALBION RD.

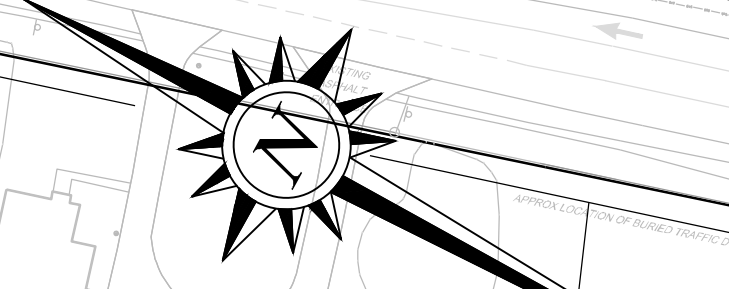

SCALE: 1:750
0 5m 25m 50m



PLANNING
LANDSCAPE ARCHITECTURE
URBAN DESIGN
INNER HARBOR CENTER
400 EAST PRATT STREET, STE 502
BALTIMORE, MARYLAND 21202 USA
TEL: 443.539.3350

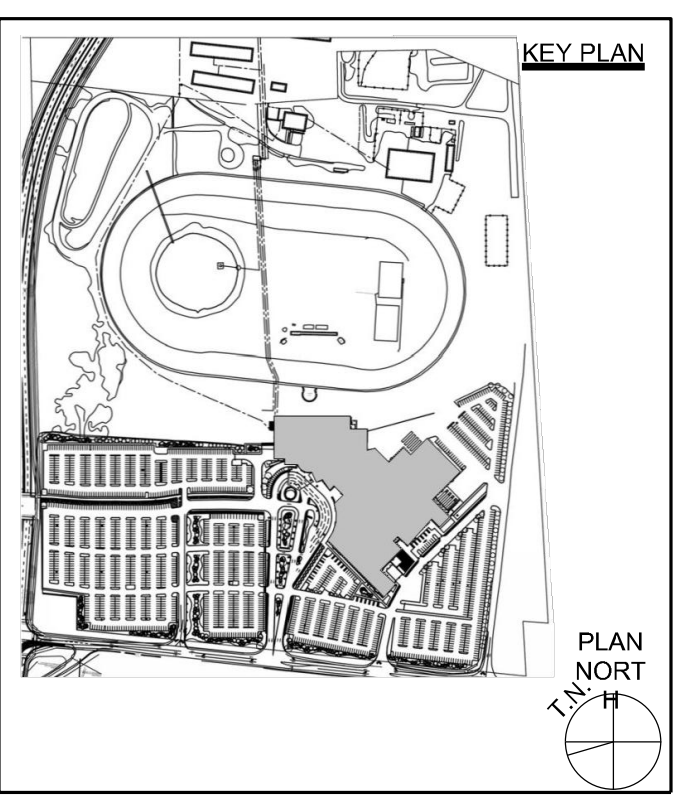

HARD ROCK HOTEL
CASINO
4837 ALBION ROAD,
GLOUCESTER, OTTAWA,
ON, CANADA
4837 ALBION RD,
GLOUCESTER, OTTAWA
ONTARIO, CANADA

SUBMISSIONS

NO.	DATE	DESCRIPTION
10.	July 25/23	REVISED PER CITY COMMENTS
9.	July 14/23	ISSUED FOR PERMIT
8.	June 20/23	REVISED PER CITY COMMENTS
7.	May 11/23	REVISED PER CITY COMMENTS
6.	Mar. 3/23	REVISED PER CITY COMMENTS
5.	Nov. 15/22	DESIGN DOCUMENTS PACKAGE
4.	Nov. 7/22	REVISED PER CITY COMMENTS
3.	Nov. 4/22	ISSUED FOR COORDINATION
2.	Apr. 24/20	REVISED PER CITY COMMENTS
1.	Nov. 20/19	ISS. FOR SITE PLAN APPROVAL

DRAWING TITLE: KEY PLAN	
DRAWN BY: VH	DATE: 04/17/2020
REVIEWED BY: CAS	DRAWING NO. L0.01
SCALE: 1:750	PROJECT NO. 19072.00

D07-12-19-0191