
MATERIALS LEGEND

- 1 ALUCOBOND ALUMINUM COMPOSITE PANELS WITH REVEALS
- 2 ALUCOBOND ALUMINUM COMPOSITE PANELS
- 3 KINGSPAN INSULATED METAL PANELS
- 4 METAL MECHANICAL SCREENS
- 5 STACKED LEDGESTONE
- 6 PRECAST CONCRETE

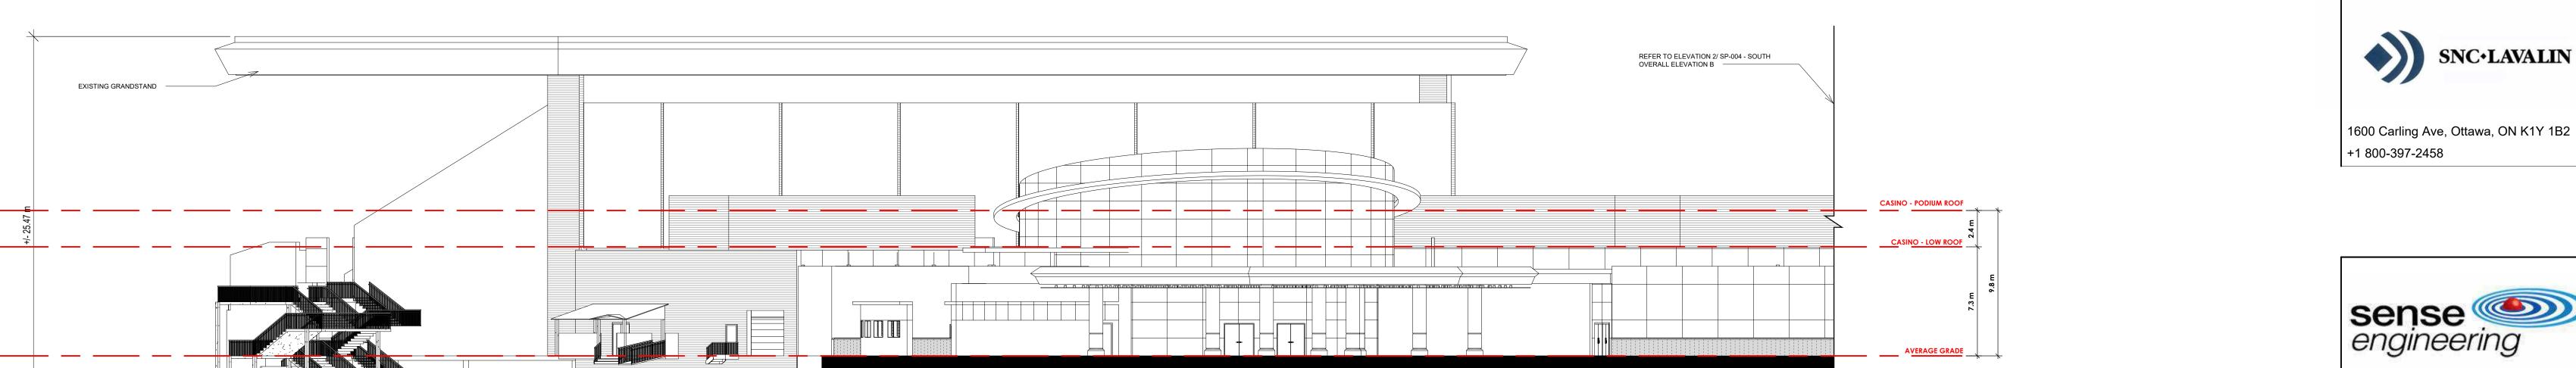



West A - Exist. Casino Entrance



60 Ryeburn Dr, Gloucester, ON K1V 1H5

+1 613-884-4785



West B - New Casino Entrance and Hote



REVISED PER CITY COMMENTS NOVEMBER 7TH 2022

NO.	DATE	DESCRIPTION

DRAWN Mike S BY: REVIEWED Y BY:	DAT E: March 2nd 2023
1/16" = 1'-0"	DRAWING NO.
PROJECT 10. 22-001	SP-003

C:\Users\msalinas\OneDrive - Yallowega Architecture_Revit Sync Folder_Projects_Hardrock Phase 2\Site Plan Agreement\Site Plan Agreement Package.rvt 3/2/2023 4:31:13 PM