

KEY	QTY	BOTANICAL NAME	COMMON NAME
SHADE TREES			
AR	33	Acer rubrum 'Red Sunset'	Red Sunset Red Maple
AS	23	Acer saccharum 'Green Mountain'	Green Mountain Sugar Maple
GT	20	Gleditsia triacanthos var. inermis 'Shademaster'	Shademaster Honeylocust
PG	5	Populus grandidentata	Large-tooth Aspen
OM	13	Quercus macrocarpa	Bur Oak
QR	23	Quercus rubrum	Red Oak
TA	12	Tilia americana	Basswood
	129	Totals	
EVERGREEN TREES			
PA	31	Picea abies	Norway Spruce
PC	177	Picea abies 'Supressina'	Columnar Norway Spruce
PG	22	Picea glauca	White Spruce
PN	15	Picea nigra	Austrian Pine
PF	37	Picea pungens 'Fat Albert'	Fat Albert Spruce
PP	83	Picea pungens 'Glauca'	Colorado Blue Spruce
PS	17	Pinus strobus	White Pine
TS	8	Tsuga canadensis	Eastern Hemlock
	390	Totals	
EVERGREEN SHRUBS			
CPF	75	Chamaecyparis pisifera filifera 'Golden Mops'	Golden Mops Threadleaf False Cypress
EFC	437	Euonymus fortunei 'Canadale Gold'	Canadale Gold Euonymus
EM	114	Euonymus fortunei 'Moonshadow'	Moonshadow Euonymus
JCG	336	Juniperus communis 'Green Carpet'	Green Carpet Juniper
JCP	88	Juniperus chinensis 'Pfitzeriana Compacta'	Compact Pfitzer Juniper
JHL	35	Juniperus horizontalis 'Limelight'	Limelight Creeping Juniper
JHW	205	Juniperus horizontalis 'Wiltoni'	Blue Rug Juniper
JSW	38	Juniperus scopulorum 'Wichita Blue'	Wichita Blue Juniper
	1328	Totals	
DECIDUOUS SHRUBS			
FOO	28	Forsythia ovata 'Ottawa'	Ottawa Forsythia
HPL	61	Hydrangea paniculata 'Little Lime' 'Jani'	Little Lime Hydrangea
IVJ	27	Ilex verticillata 'Jim Dandy'	Dwarf Winterberry Holly (male)
IVR	49	Ilex verticillata 'Red Sprite'	Dwarf Winterberry Holly (female)
PIR	59	Potentilla fruticosa 'Goldstar'	Goldstar Potentilla
RPL	182	Rosa 'Peach Lemonade' (Radrasiel)	Peach Lemonade Rose
Suf	82	Spiraea japonica 'Goldflame'	Goldflame Spirea
Sbg	20	Spiraea betulifolia 'Glow Girl' (Tor Gold)	Glow Girl Birchleaf Spirea
VDB	6	Viburnum dentatum 'Blue Muffin'	Blue Muffin Viburnum
	514	Totals	
PERENNIALS / GROUNDCOVERS / GRASSES			
MSG	406	Miscanthus sinensis 'Gracillimus'	Silver Maiden Grass
dc	911	Deschampsia cespitosa	Tufted Hair Grass
hb	309	Hosta 'Blue Ivory'	Blue Ivory Hosta
PVH	246	Panicum virgatum 'Shenandoah'	Shenandoah Switch Grass
	1872	Totals	
LAWN			
		Seeded / Sodded Lawn	

Allison Hamlin


ALLISON HAMLIN
MANAGER (A), DEVELOPMENT REVIEW WEST
PLANNING, REAL ESTATE & ECONOMIC DEVELOPMENT
DEPARTMENT, CITY OF OTTAWA

APPROVED
 By Allison Hamlin at 1:22 pm, Aug 03, 2023

edsa

PLANNING
 LANDSCAPE ARCHITECTURE
 URBAN DESIGN

INNER HARBOR CENTER
 400 EAST PRATT STREET, STE 502
 BALTIMORE, MARYLAND 21202 USA
 TEL: 443.539.3350

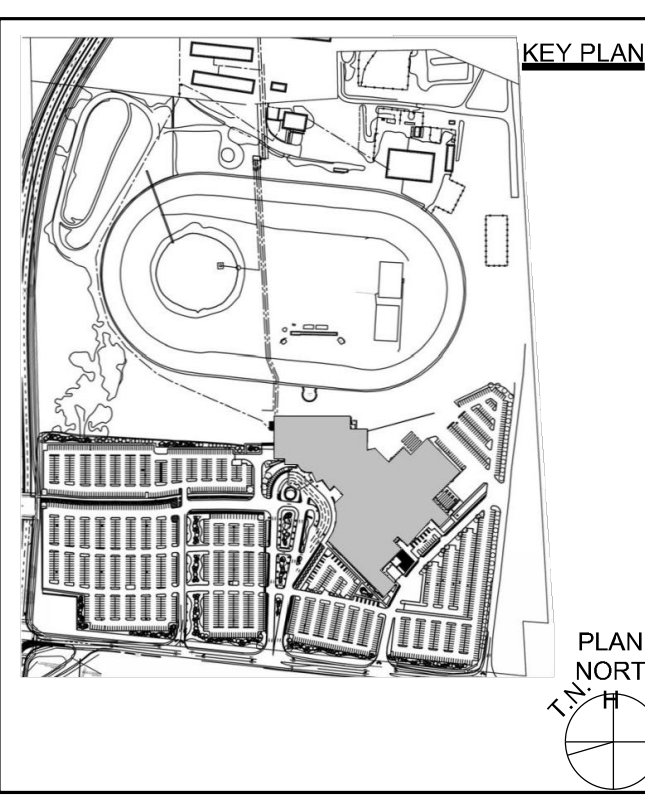


Hard Rock
 CASINO

HARD ROCK HOTEL
 CASINO
 4837 ALBION ROAD,
 GLOUCESTER, OTTAWA,
 ON, CANADA

4837 ALBION RD,
 GLOUCESTER, OTTAWA
 ONTARIO, CANADA

SUBMISSIONS		
NO.	DATE	DESCRIPTION
10.	July 25/23	REVISED PER CITY COMMENTS
9.	July 14/23	ISSUED FOR PERMIT
8.	June 20/23	REVISED PER CITY COMMENTS
7.	May 11/23	REVISED PER CITY COMMENTS
6.	Mar. 3/23	REVISED PER CITY COMMENTS
5.	Nov. 15/22	DESIGN DOCUMENTS PACKAGE
4.	Nov. 7/22	REVISED PER CITY COMMENTS
3.	Nov. 4/22	ISSUED FOR COORDINATION
2.	Apr. 24/20	REVISED PER CITY COMMENTS
1.	Nov. 20/19	ISS. FOR SITE PLAN APPROVAL

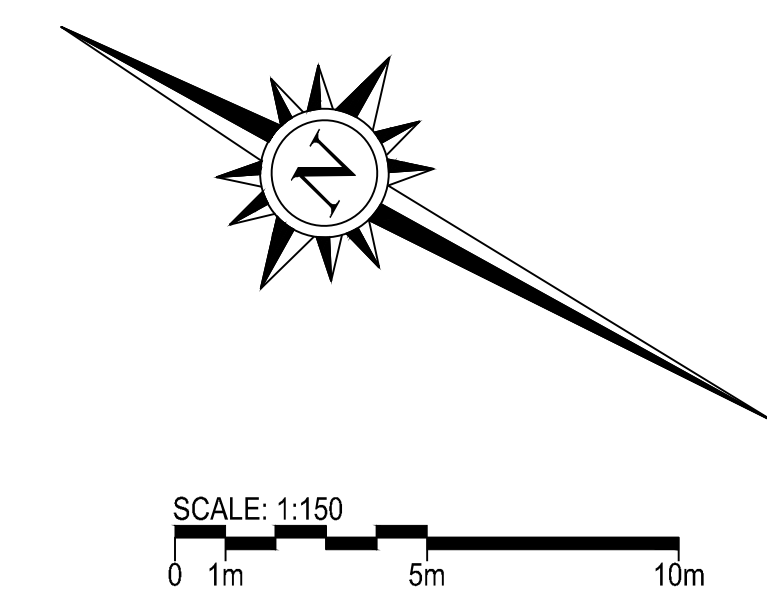

DRAWING TITLE:
SITE LANDSCAPE PLAN
NORTH DEVELOPMENT

DRAWN BY: VH DATE: 04/17/2020
 REVIEWED BY: CAS
 SCALE: 1:300 DRAWING NO. L1.03
 PROJECT NO. 19072.00

D07-12-19-0191