

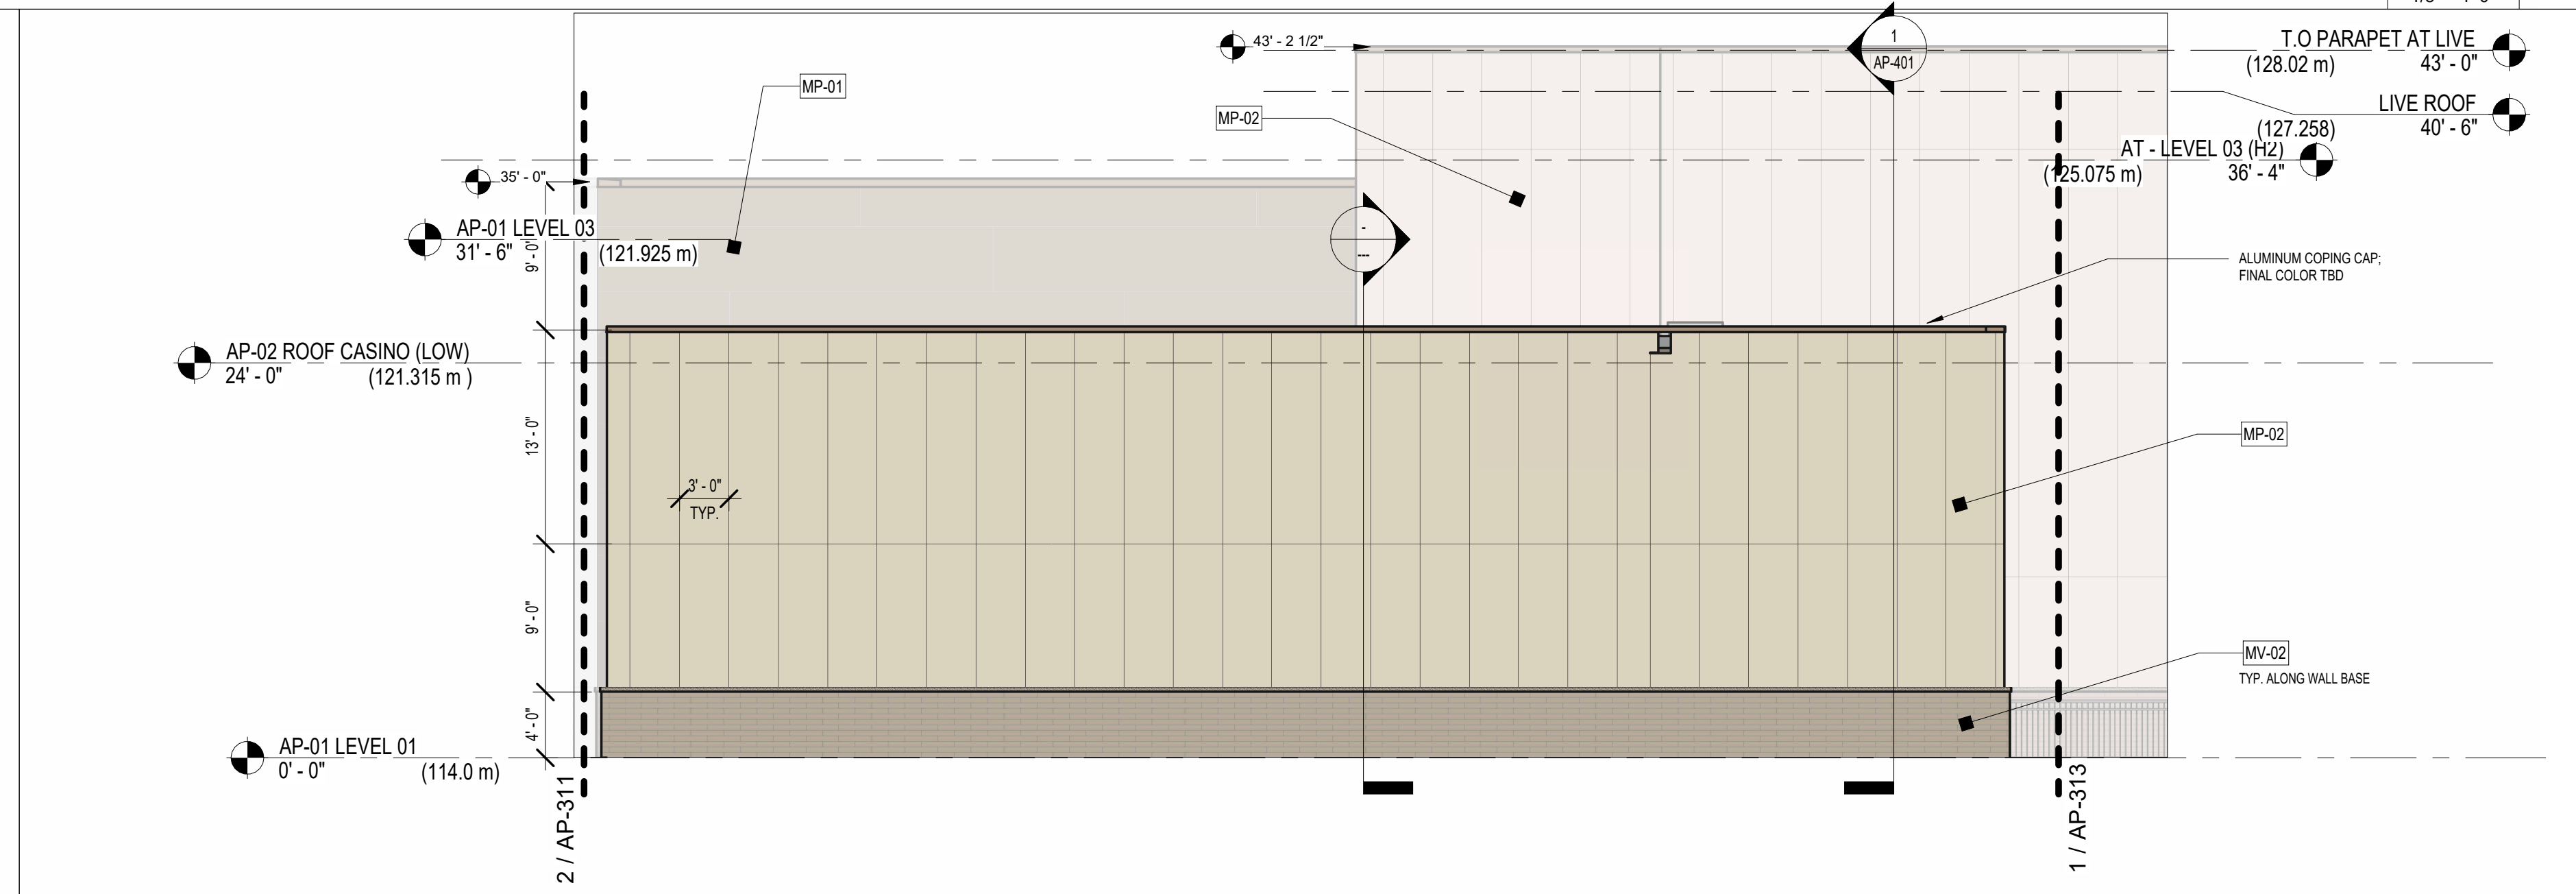
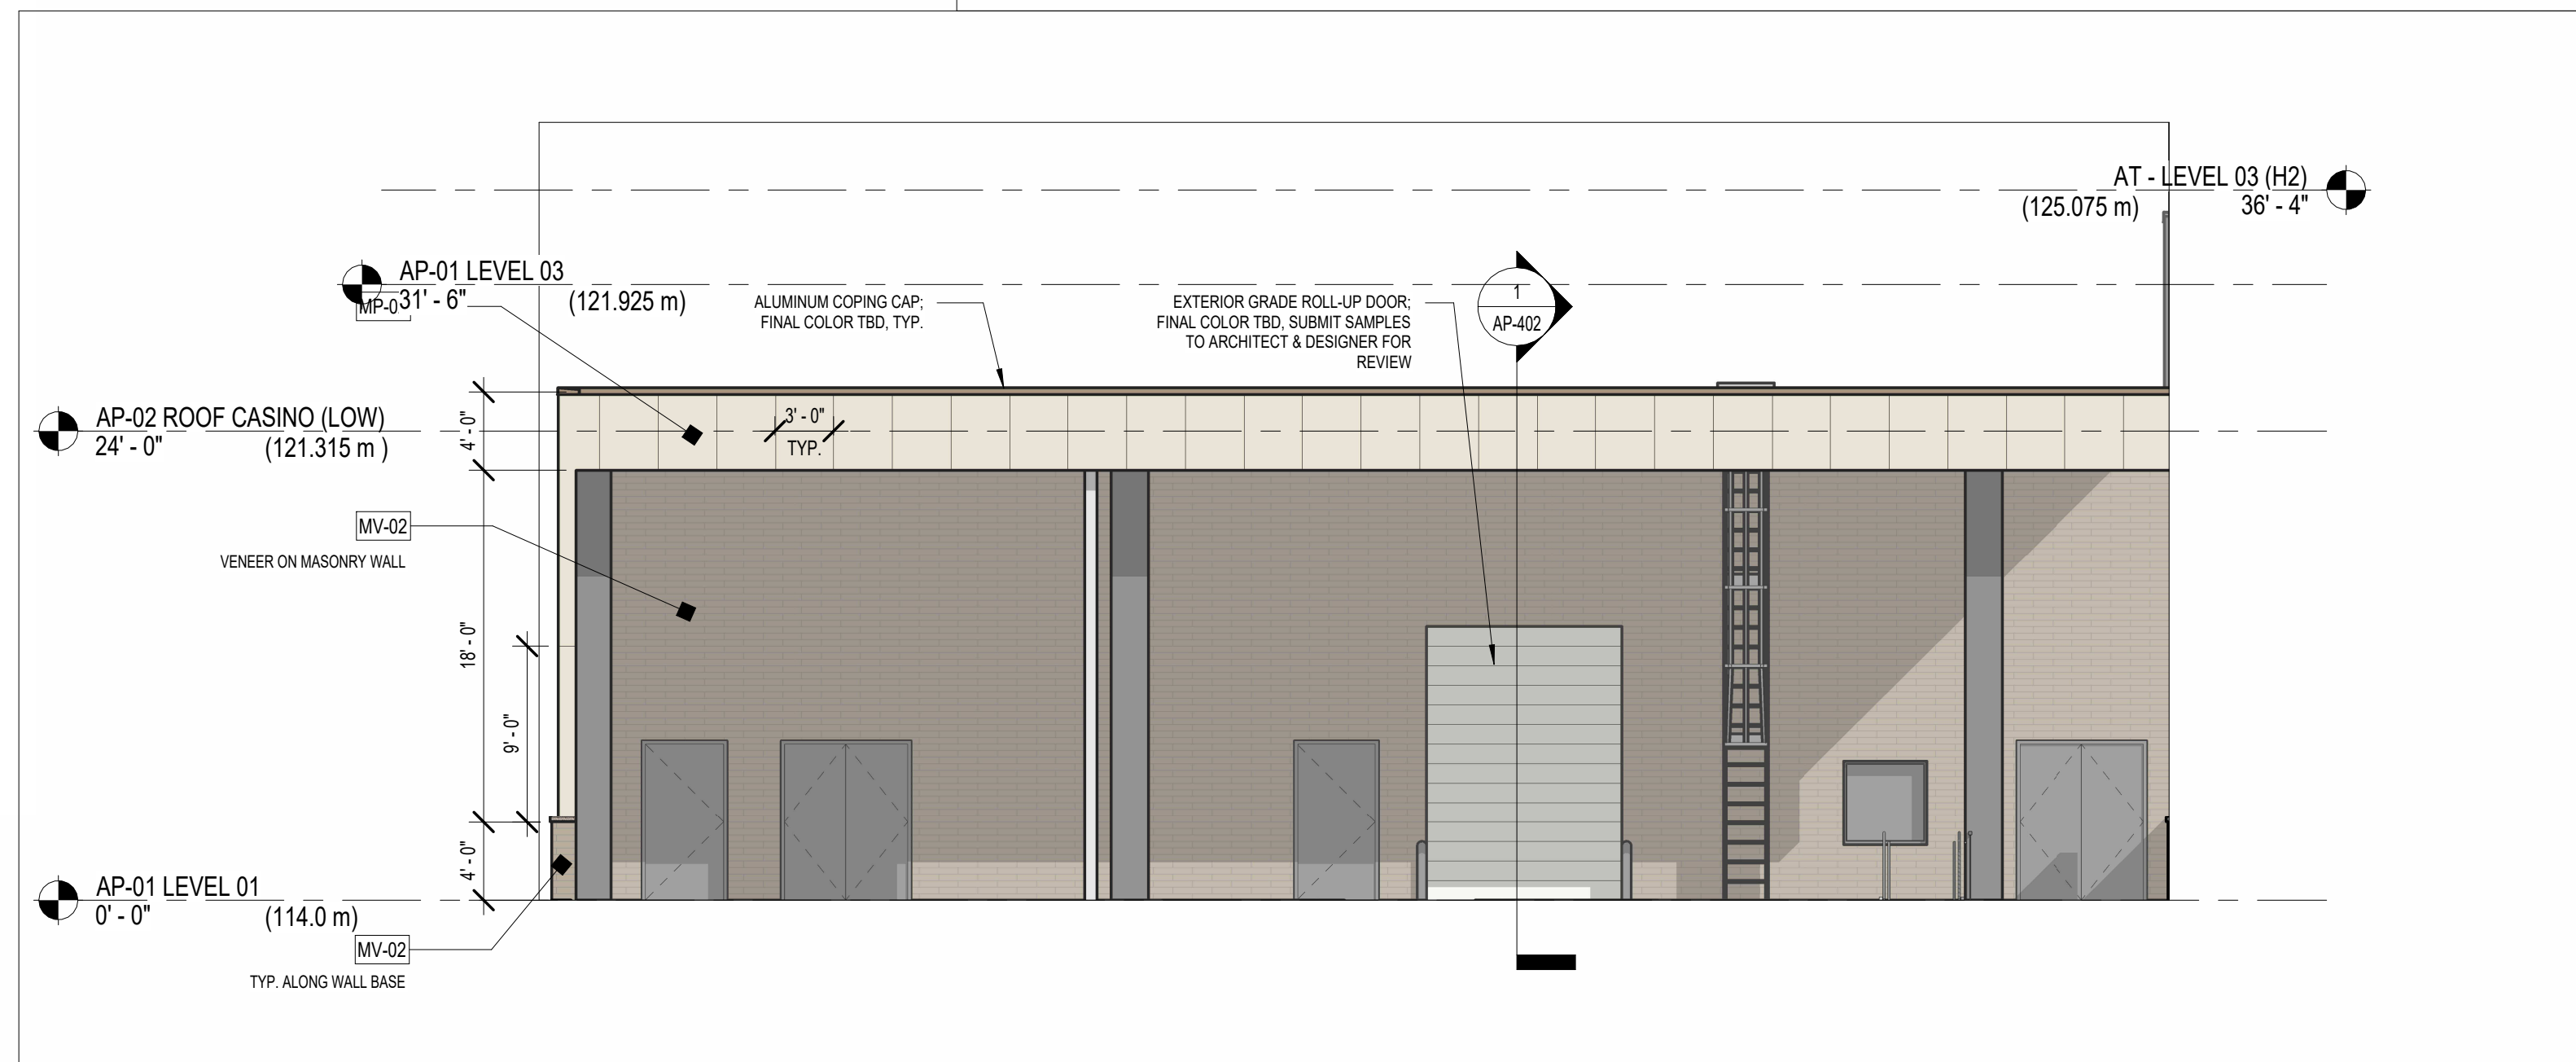
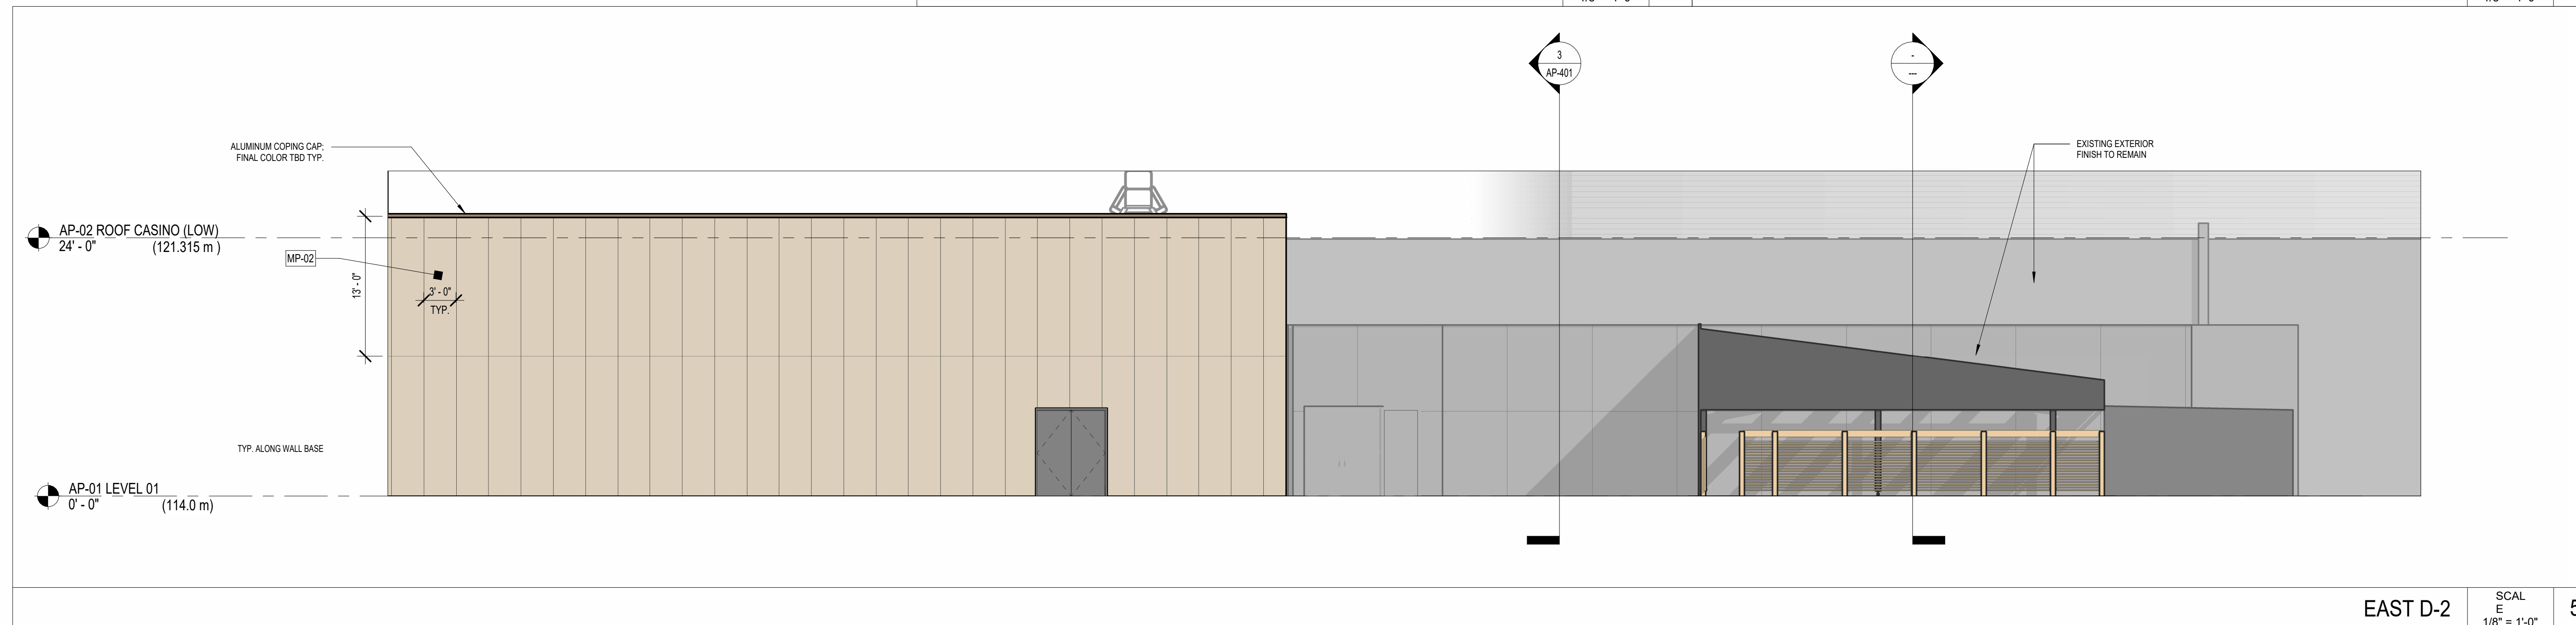
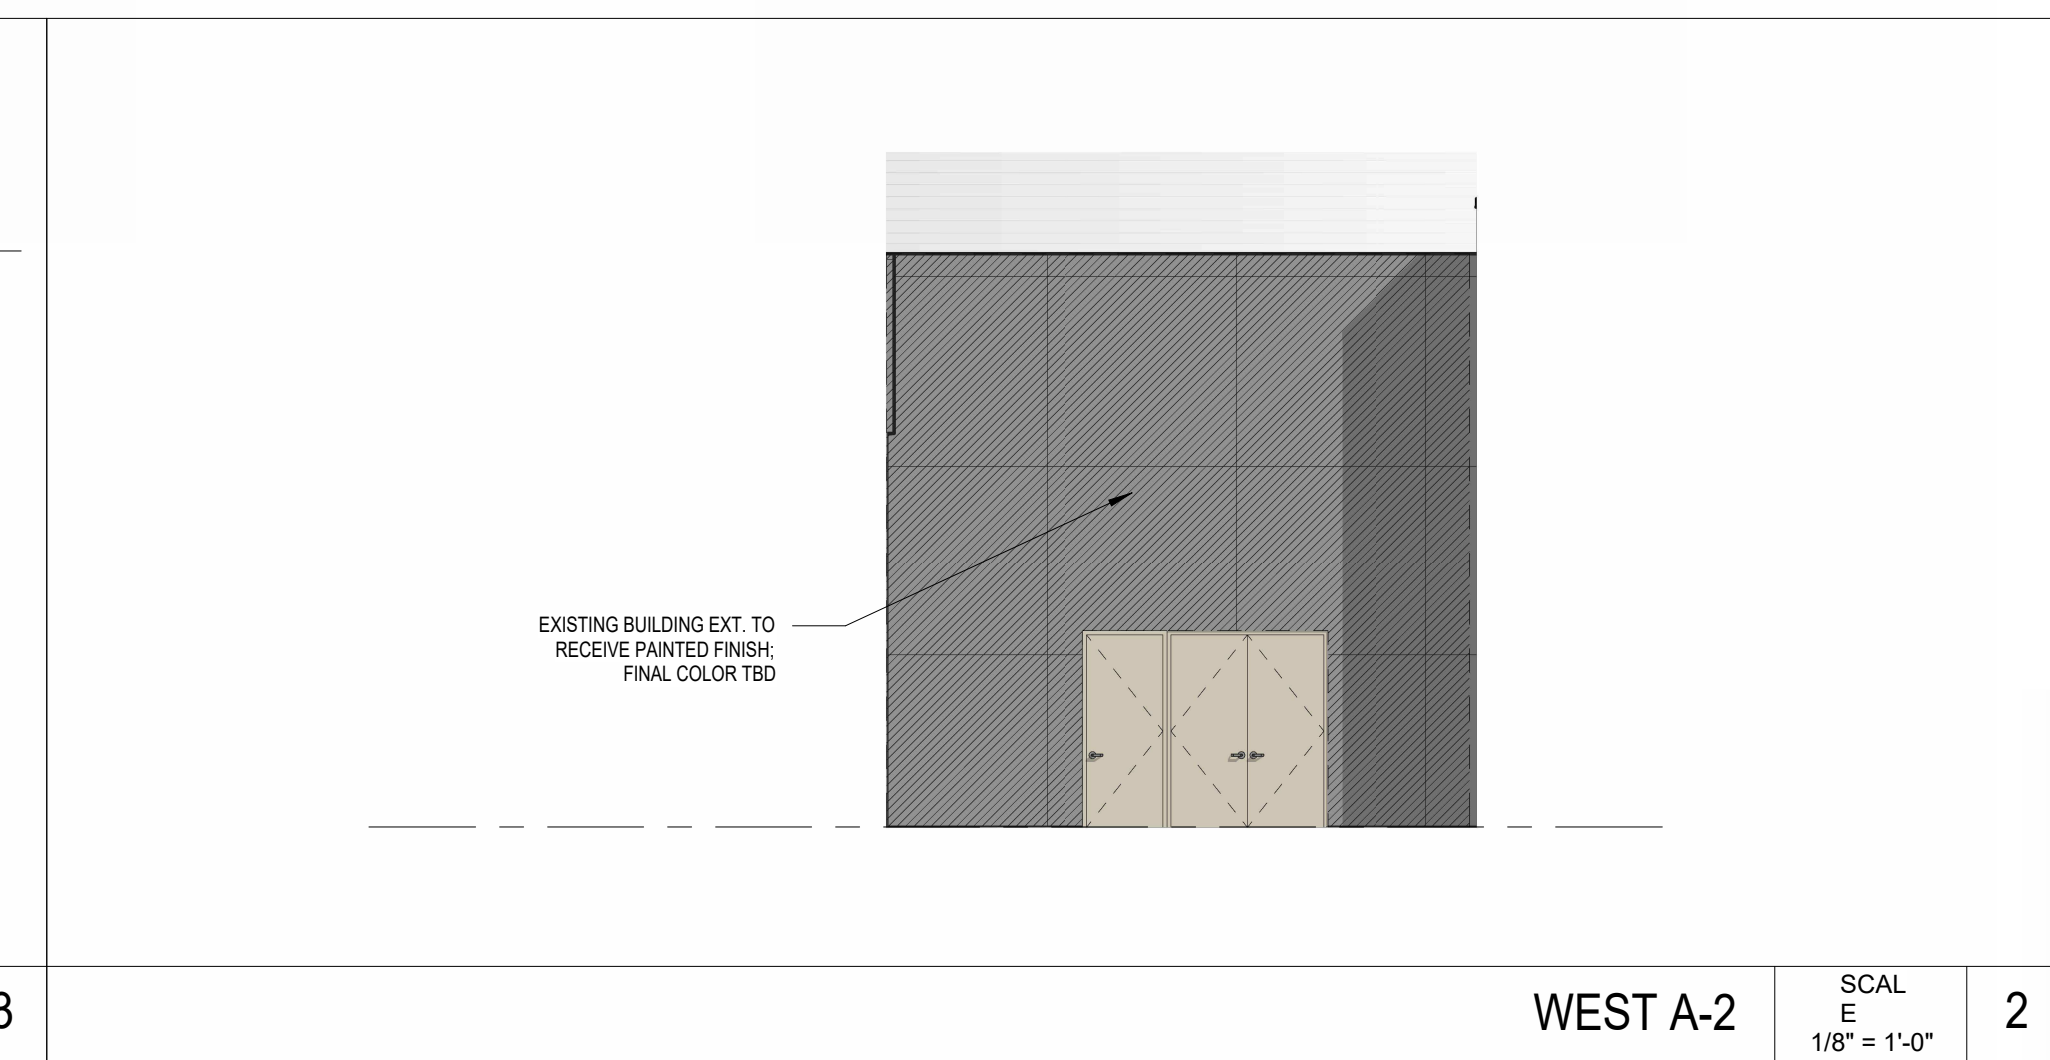


APPROVED
 By Allison Hamlin at 1:17 pm, Aug 03, 2023

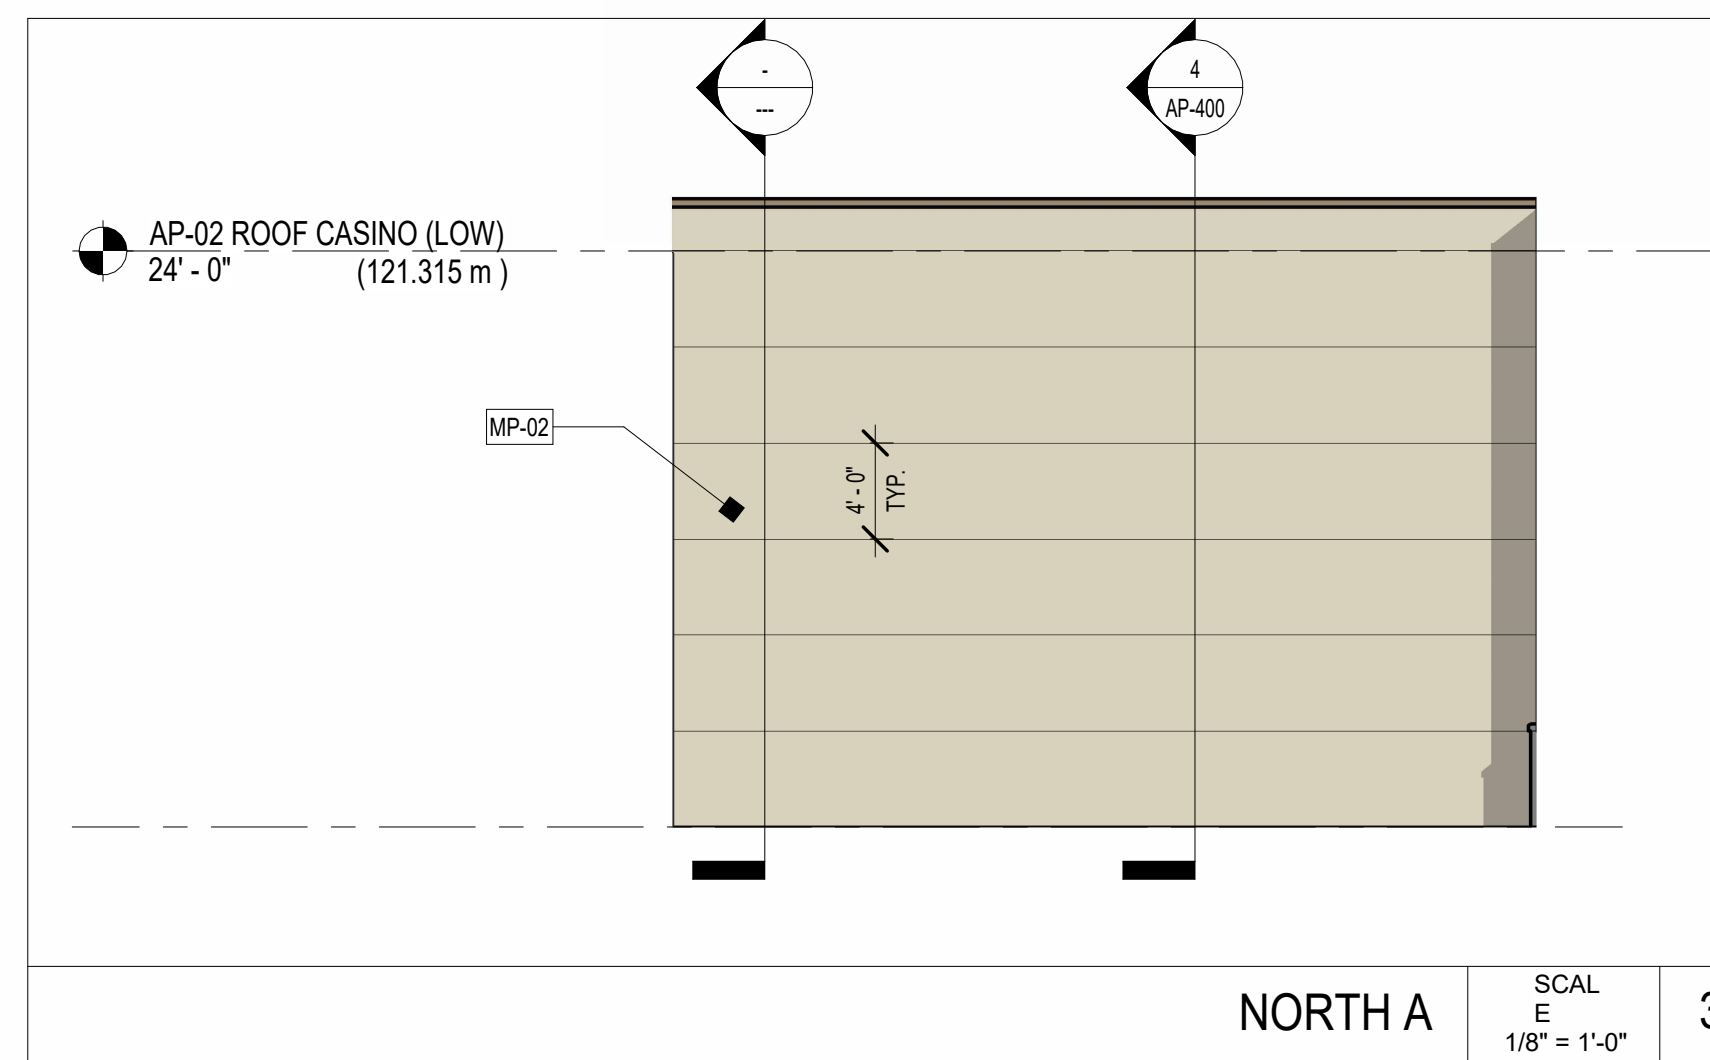

EXTERIOR MATERIALS LEGEND

MP-01	ALUMINUM COMPOSITE METAL (ACM) RAINSCREEN PANEL ASSEMBLY - SEE ELEVATIONS FOR COLOR & ORIENTATION. FINAL COLOR TBD. COLOR SAMPLES TO BE SUBMITTED TO ARCHITECT & DESIGNER FOR REVIEW	DM-01	DECORATIVE METAL - PERFORATED METAL PANEL SCREEN, B.O.D. ZAHNER, GRAPHIC IMAGE PROVIDED BY OWNER
MP-02	INSULATED METAL PANEL (IMP) ASSEMBLY - VERTICAL ORIENTATION U.O. COLOR MAY VARY. SEE ELEVATIONS. FINAL COLOR TBD. COLOR SAMPLES TO BE SUBMITTED TO ARCHITECT & DESIGNER FOR REVIEW	MT-03	ALUMINUM COMPOSITE METAL (ACM) RAINSCREEN PANEL ASSEMBLY W/ STONE LOOK - SEE ELEVATIONS FOR COLOR & ORIENTATION. FINAL COLOR TBD. COLOR SAMPLES TO BE SUBMITTED TO ARCHITECT & DESIGNER FOR REVIEW
MP-03	INSULATED METAL PANEL (IMP) ASSEMBLY - VERTICAL ORIENTATION U.O. COLOR MAY VARY. SEE ELEVATIONS. FINAL COLOR TBD. COLOR SAMPLES TO BE SUBMITTED TO ARCHITECT & DESIGNER FOR REVIEW	MV-02	MASONRY VENER - STACKED STONE W/ SOLID STONE CAP. LEDGESTONE FINISH STYLE. FINAL COLOR TBD. SAMPLES TO BE SUBMITTED TO ARCHITECT & DESIGNER FOR REVIEW
CP-01	WOOD LOOK COMPOSITE PANEL ASSEMBLY - FINAL COLOR TBD. COLOR SAMPLES TO BE SUBMITTED TO ARCHITECT & DESIGNER FOR REVIEW	RS-01	ROOF SCREEN - CS GROUP, METAL VISION SCREEN B.O.D. VERT. ALUCLAD SERIES. FINAL COLOR TBD. SAMPLES TO BE SUBMITTED TO ARCHITECT & DESIGNER FOR REVIEW
VG-01	VINYL GRAPHIC, TRANSLUCENT SELF ADHERED VINYL GRAPHIC APPLIED TO INSIDE FACE OF GLASS. GRAPHIC IMAGE PROVIDED BY OWNER	CC-01	COLUMN COVER, DAMS INC. PRE-FAB STAINLESS STEEL COLUMN COVER

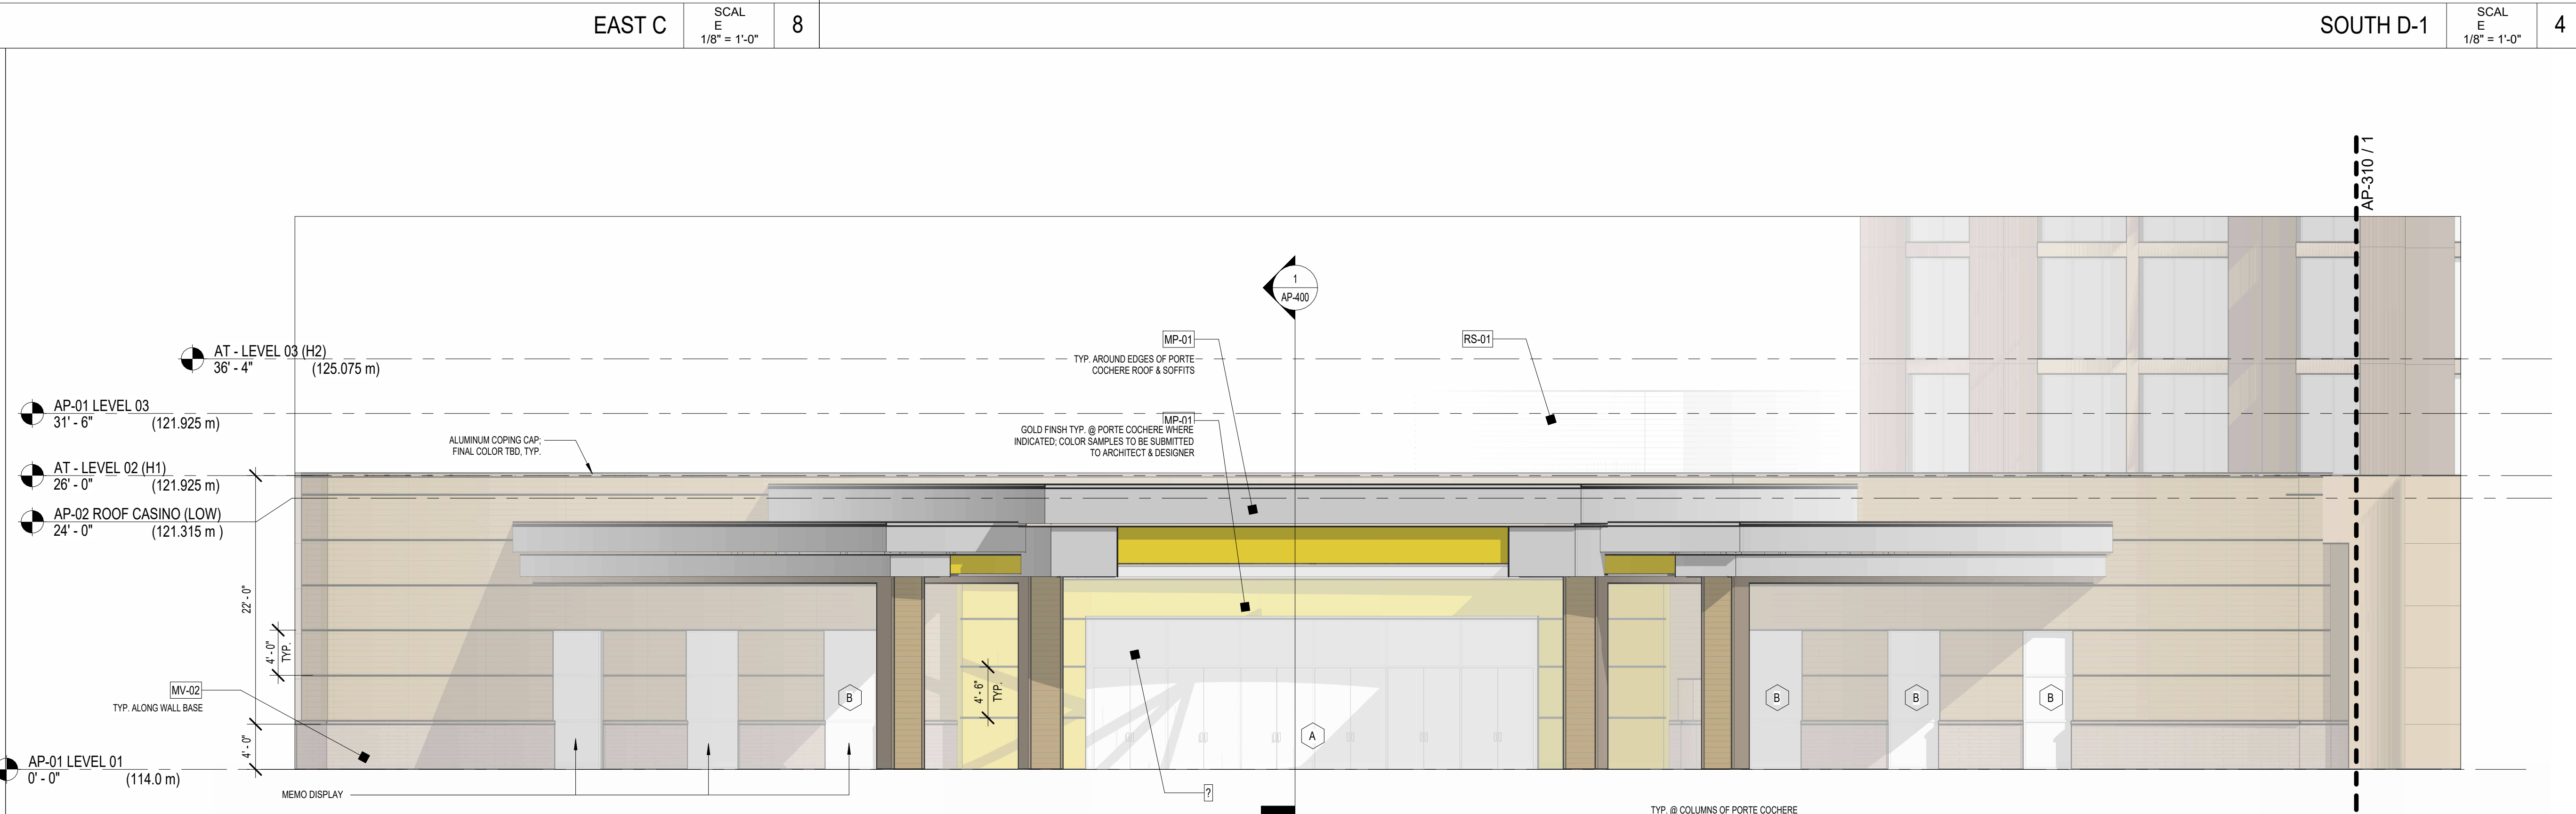

REVISED PER CITY COMMENTS

SUBMISSIONS

NO.	DATE	DESCRIPTION
9	July 25th 2023	REVISED PER CITY COMMENTS
8	July 14th 2023	ISSUED FOR PERMIT
7	June 20th 2023	REVISED PER CITY COMMENTS
6	June 14th 2023	ISSUED FOR CMP
5	March 3rd 2023	REVISED PER CITY COMMENTS
4	November 15th 2022	DESIGN DOCUMENTS PACKAGE
3	November 8th 2022	REVISED PER CITY COMMENTS
2	April 24th 2020	REVISED PER CITY COMMENTS
1	November 20th 2019	ISSUED FOR SITE PLAN APPROVAL

DRAWING TITLE:
Elevations 3

DRAWN BY: MS	DATE: July 25th 2023
REVIEWED BY: RY	SCALE: DRAWING NO.
PROJECT NO. 22-001	SP-004-3